



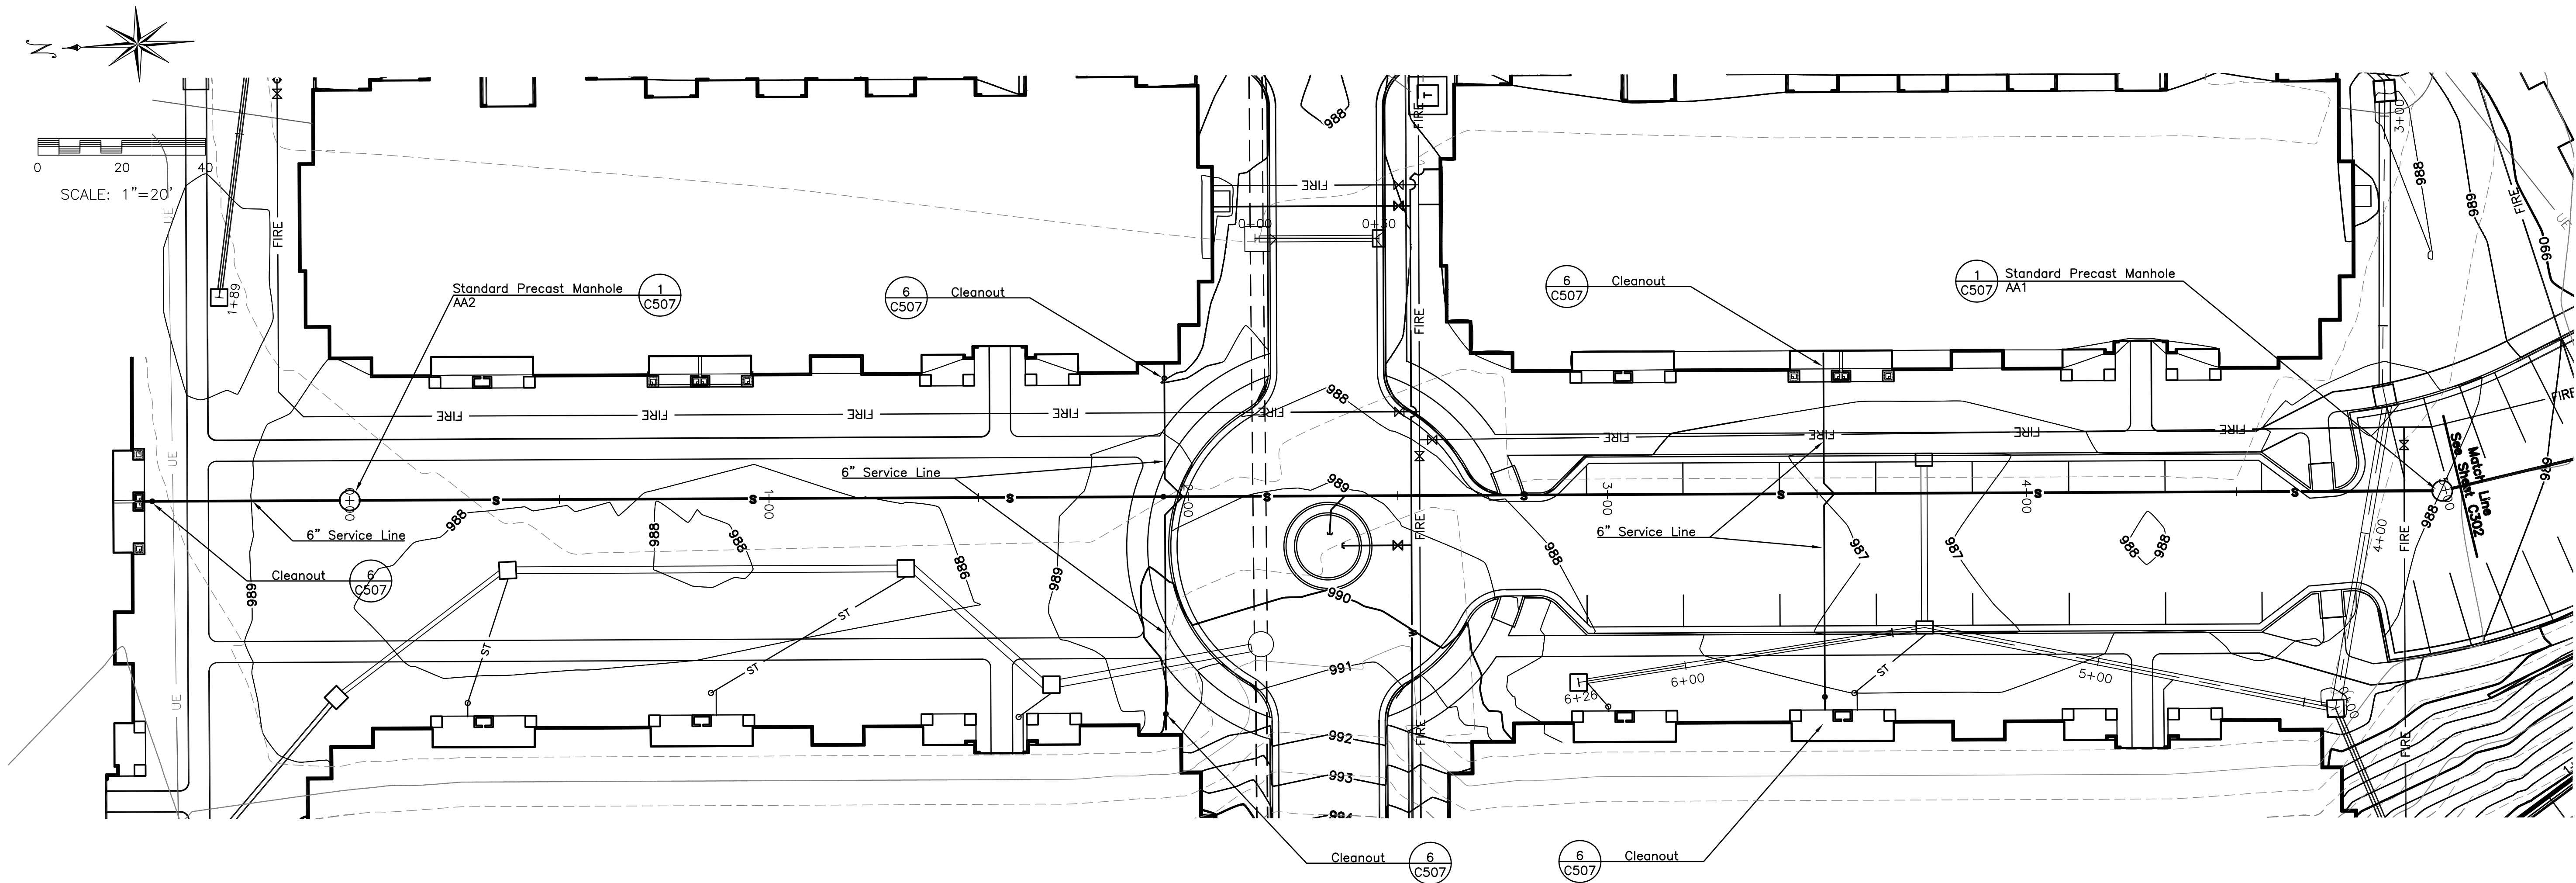

SANITARY SEWER LINE A

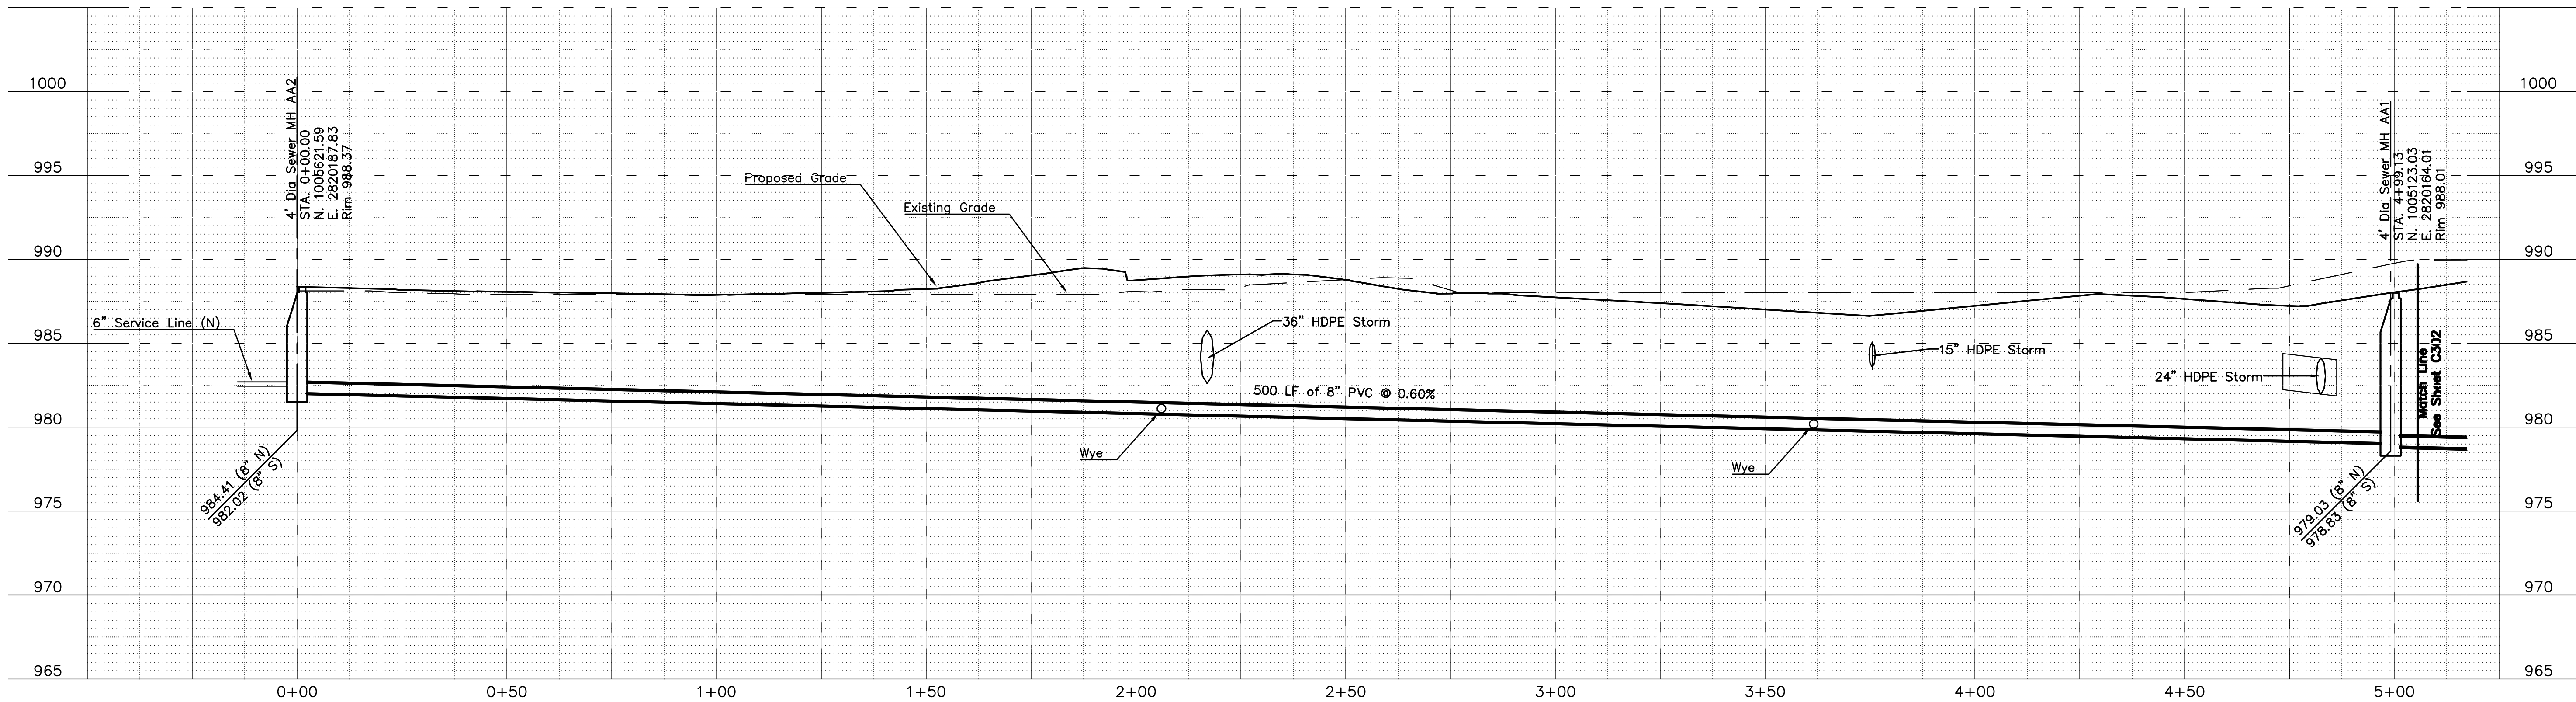

ARCHITECTURE
LANDSCAPE
ARCHITECTURE
INTERIORS
ENERGY SERVICES

NSPJ



McCLURE
ENGINEERING CO.

building strong communities.

1901 Pennsylvania Drive
Columbia, MO 65202
P 573-814-1568
F 573-814-1128

MISSOURI CERTIFICATE OF AUTHORITY
NO. E-2006023253
EXPIRES: DECEMBER 31, 2016



09/15/2016
Keenan Simon
MO-2016017682
Expires: 12-31-2016

A NEW APARTMENT COMMUNITY AT:

SUMMIT SQUARE

701 NW WARD RD.

LEE'S SUMMIT, MISSOURI



- 03.04.2016 - PDP SUBMITTAL
- 06.09.2016 - FDP SUBMITTAL
- 07.01.2016 - 80% PROGRESS SET
- 07.15.2016 - PERMIT SUBMITTAL
- 08.05.2016 - BID SET
- 09.15.2016 - BID SET

REVISIONS

DATE
09/15/2016
JOB NO.
80816033
DRAWN BY:
GRK
SHEET NO.
SANITARY
PLAN/PROFILE

C301