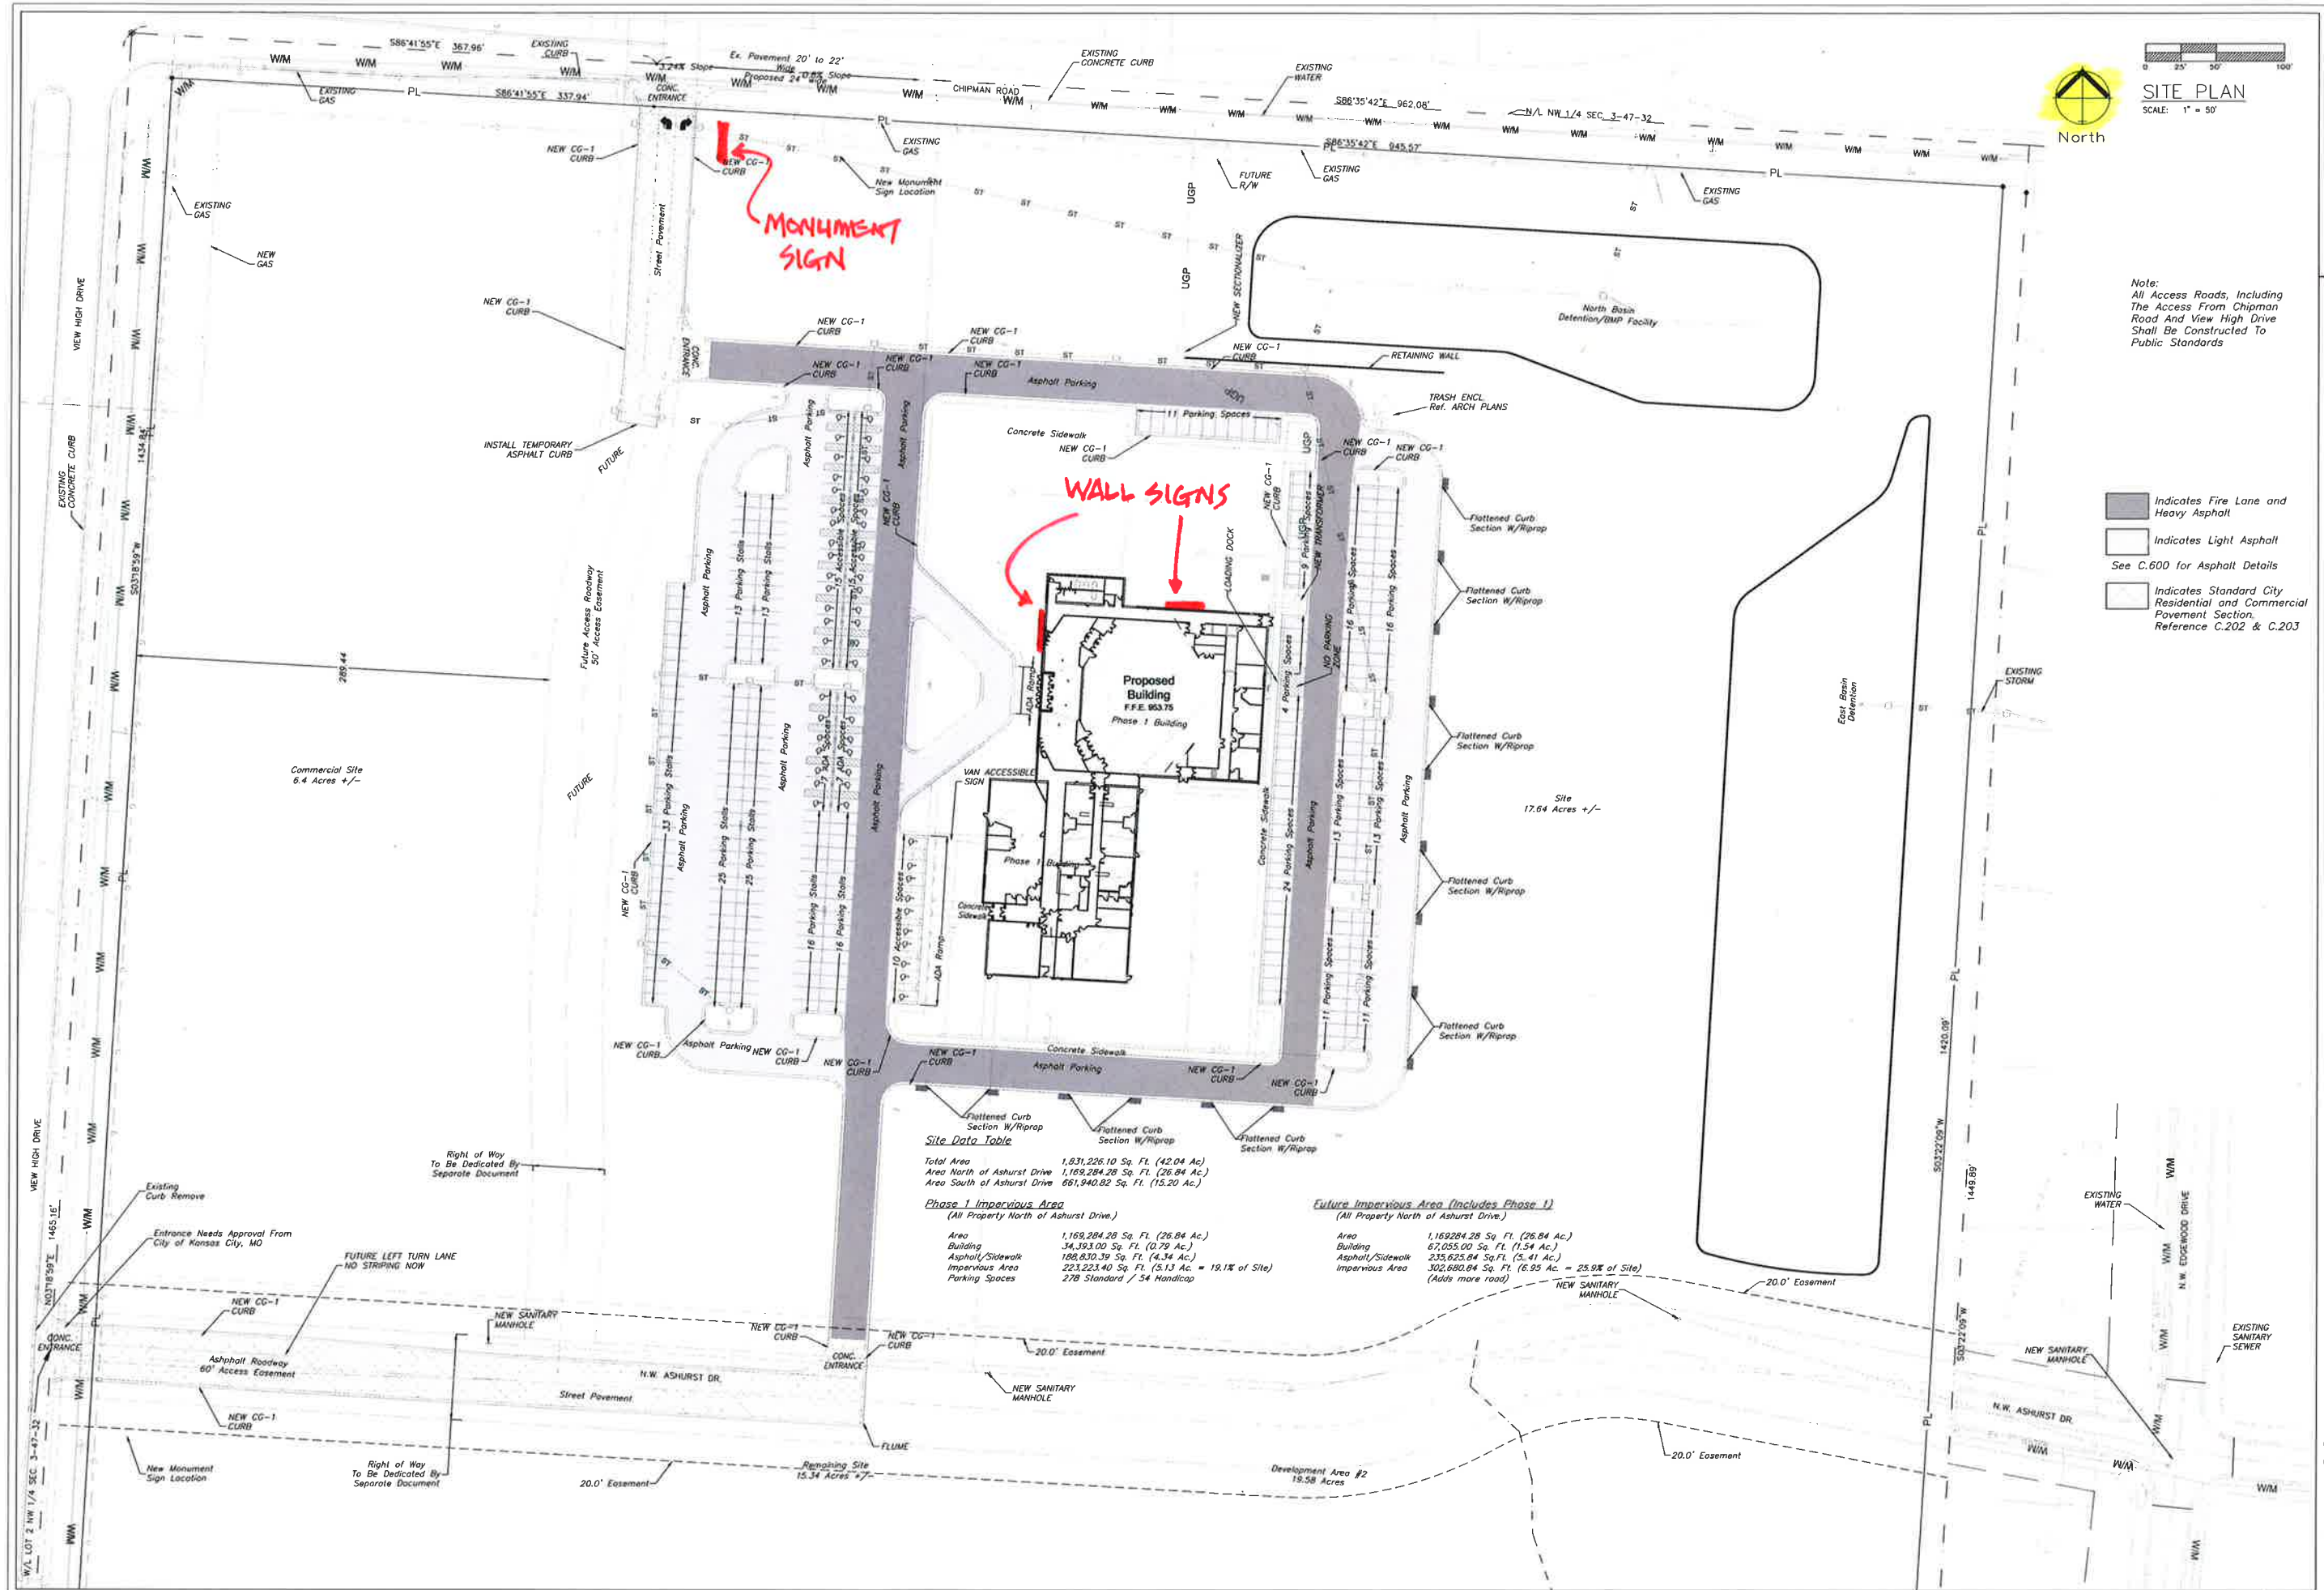


Note:
All Access Roads, Including
The Access From Chipman
Road And View High Drive
Shall Be Constructed To
Public Standards

- Indicates Fire Lane and Heavy Asphalt
- Indicates Light Asphalt
- See C.600 for Asphalt Details
- Indicates Standard City Residential and Commercial Pavement Section, Reference C.202 & C.203

ENGINEERING SOLUTIONS

Professional Registration
Missouri
Engineering 2005002188-D
Surveying 200500019-D
Kansas
Engineering E-1065
Surveying LS-218
Oklahoma
Engineering 6254
Nebraska
Engineering CA2821

The Summit Church
3381 Northwest Chipman Road
Lee's Summit, Jackson County, Missouri

Project:
THE SUMMIT CHURCH, LSWD
Issue Date:
October 15, 2015

SITE PLAN
The Summit Church:
Lee's Summit, Jackson County, Missouri

Matthew J. Schlicht
MO PE 2006019708
KS PE 19071
OK PE 25226
NE PE E-14335

- REVISIONS
- 11-17-15 Modified Water
 - 01-25-16 City Comments
 - 03-18-16 City Comments
 - 4-8-16 City Comments
 - 5-12-16 Final PDF
 - 6-3-16 City Comments
 - 7-28-16 Revised Parking
 - 8-18-16 Revised Storm