
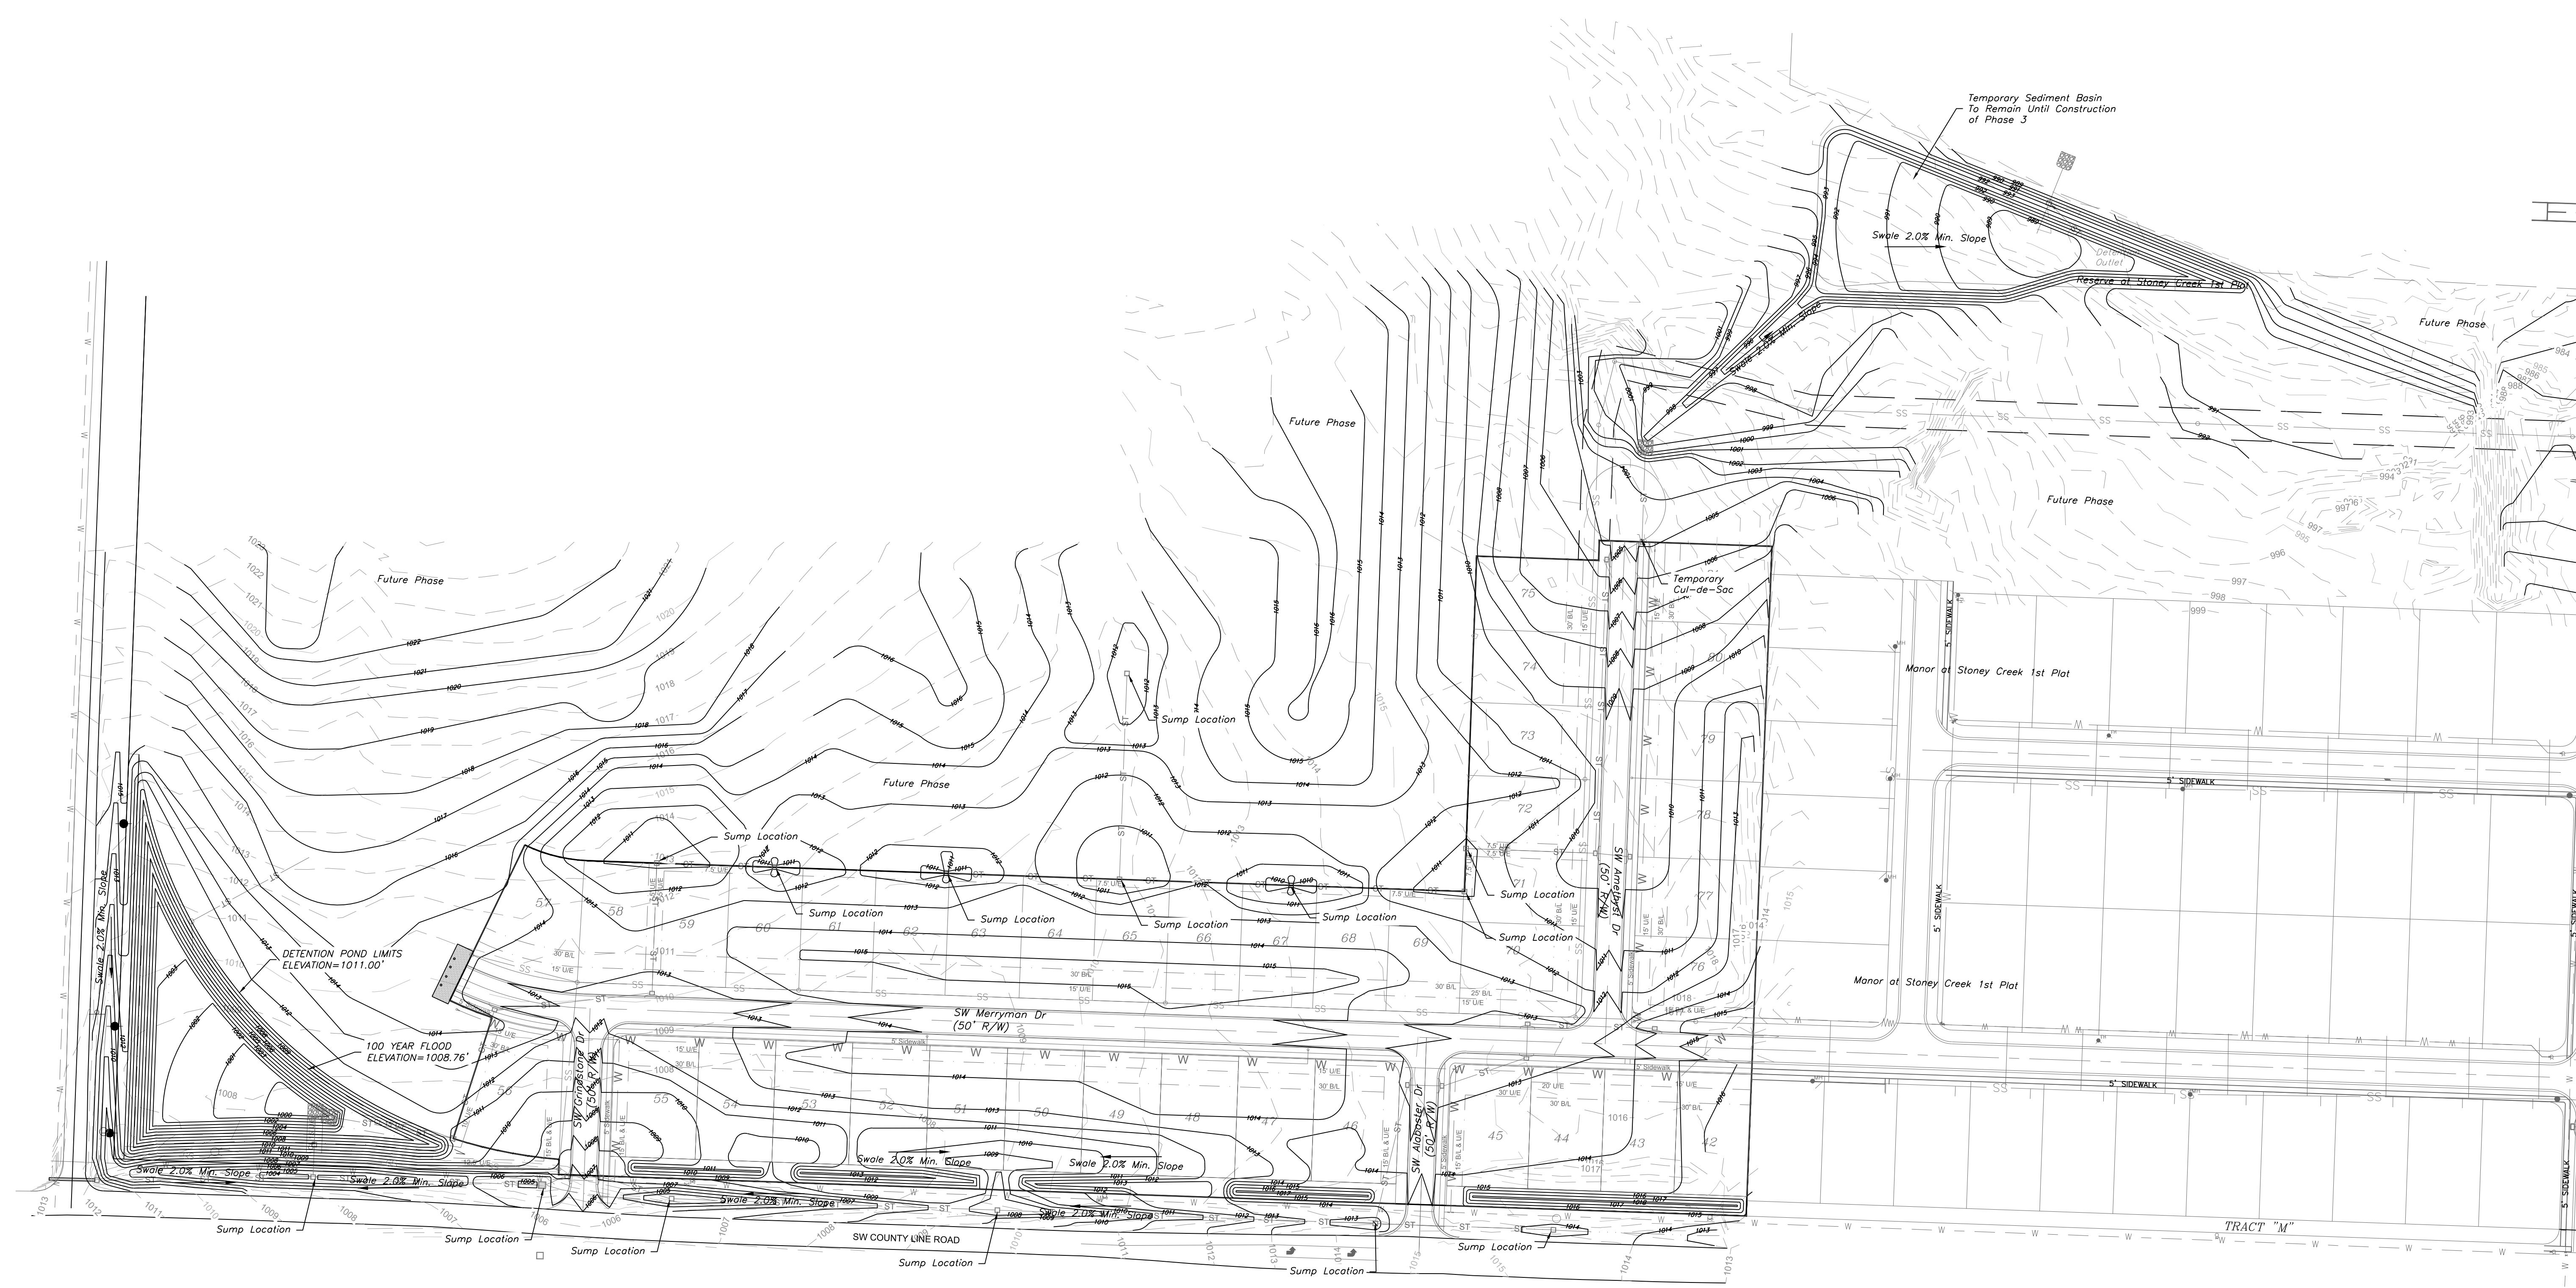


**Notes**

1. Contractor is responsible for verifying all existing utility locations prior to excavation
2. There are no known natural or artificial water storage detention areas, or wetlands in the area designated for construction
3. No part of the project lies within the 100 year flood plain
4. All erosion and sediment control measures need to be implemented prior to construction
5. Additional erosion control may be required by the City Engineer, Design Engineer or Owner at any time problematic areas are noted in the field or existing measures are found to be ineffective
6. Soil Stabilization of disturbed areas shall be completed within 14 days of construction inactivity
7. Contractor responsible for all density testing of roadway subgrade and granular base.

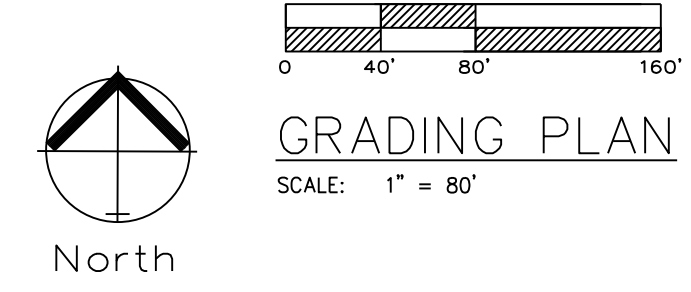

Professional Registration  
 Missouri  
 Engineering 2005002188-D  
 Surveying 200500019-D  
 Kansas  
 Engineering E-1695  
 Surveying LS-218  
 Oklahoma  
 Engineering 6254  
 Nebraska  
 Engineering CA2821

The Manor at Stoney Creek - 2nd Plat  
 Lee's Summit, Jackson County, Missouri

Project:  
 MANOR AT  
 STONEY CREEK  
 MANOR AT  
 May 1, 2016

Master Drainage Plan 1 of 3:  
 Grading Plan  
 Construction Plans for:  
 The Manor at Stoney Creek - 2nd Plat  
 Lee's Summit, Jackson County, Missouri

Matthew J. Schlicht  
 MO PE 2006019708  
 KS PE 19071  
 OK PE 25226

REVISIONS
REV. 5-1-17