



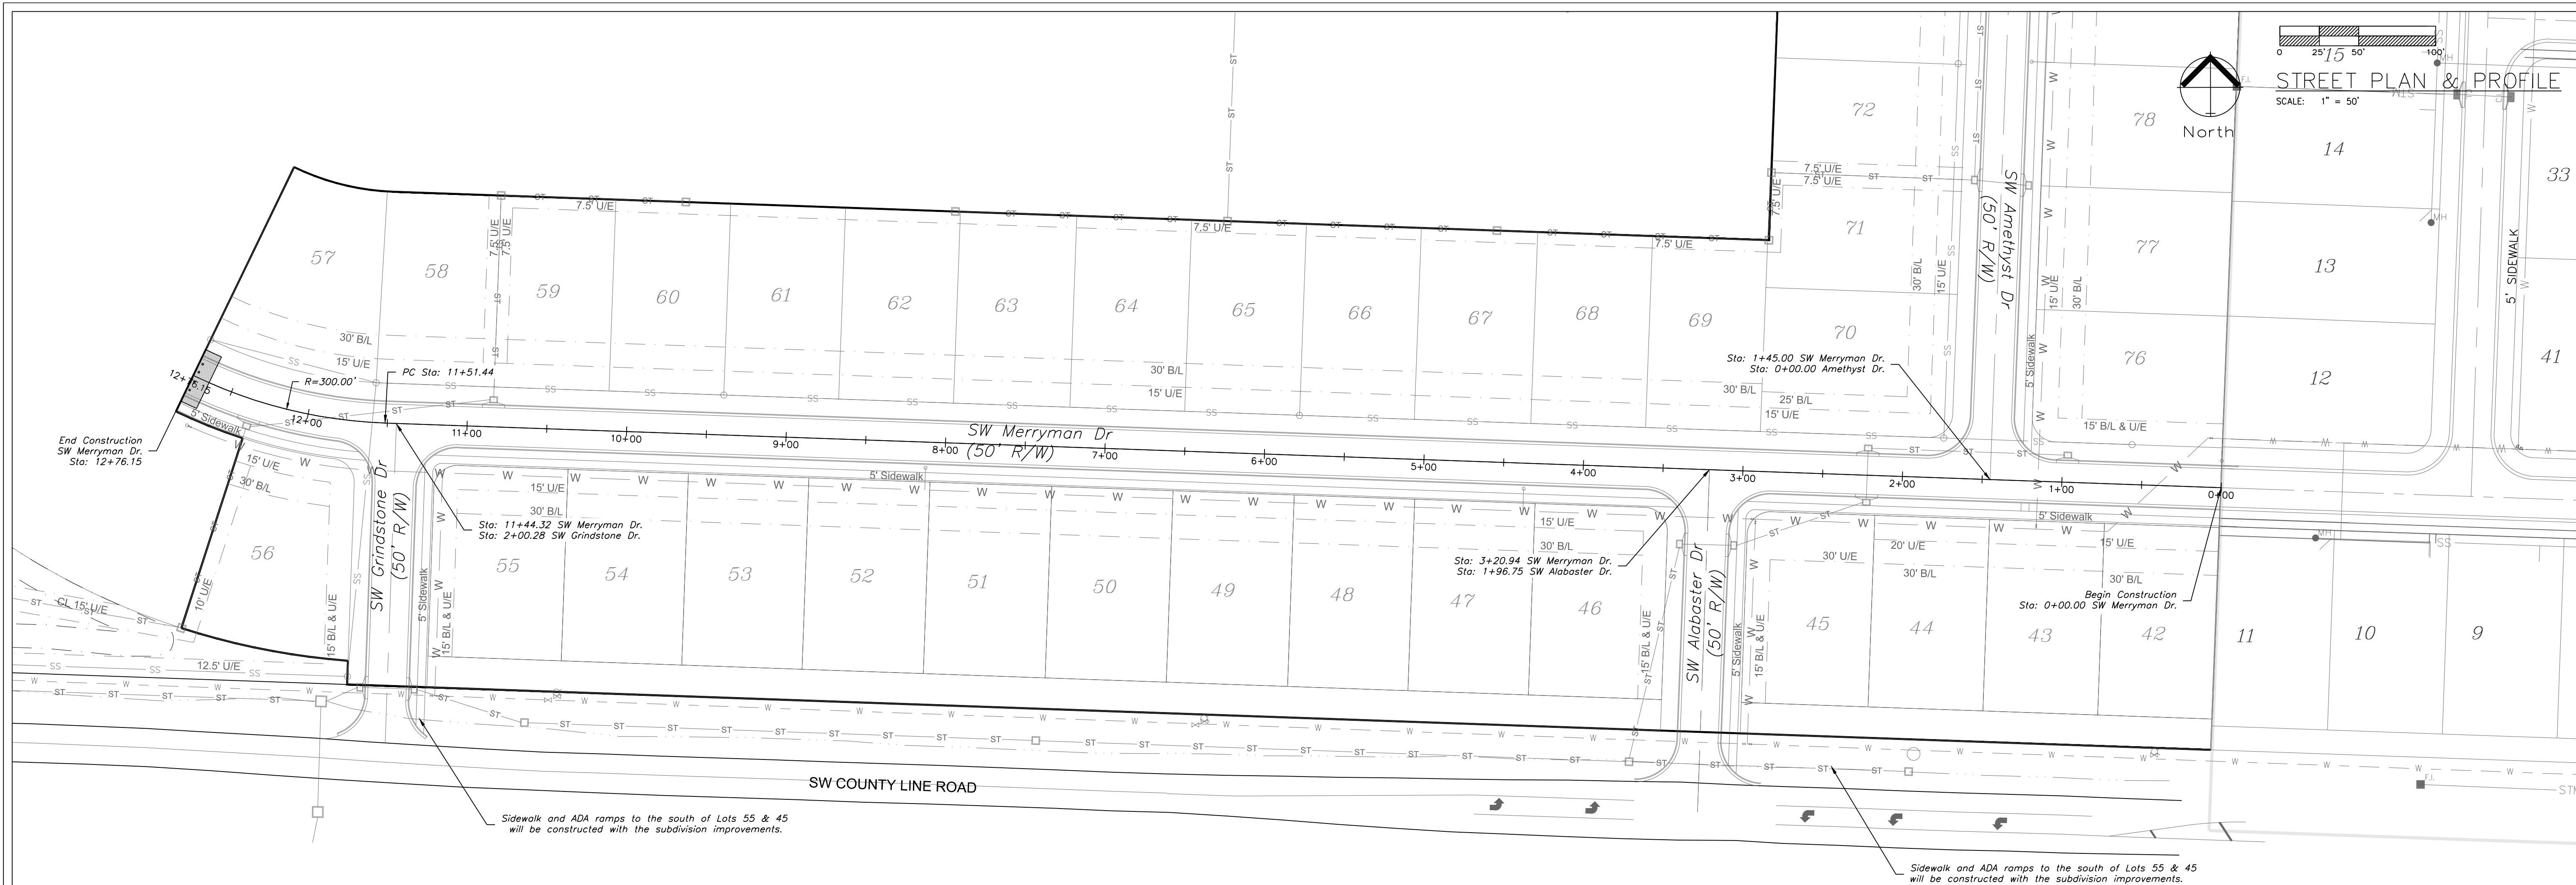

SW MERRYMAN DR.

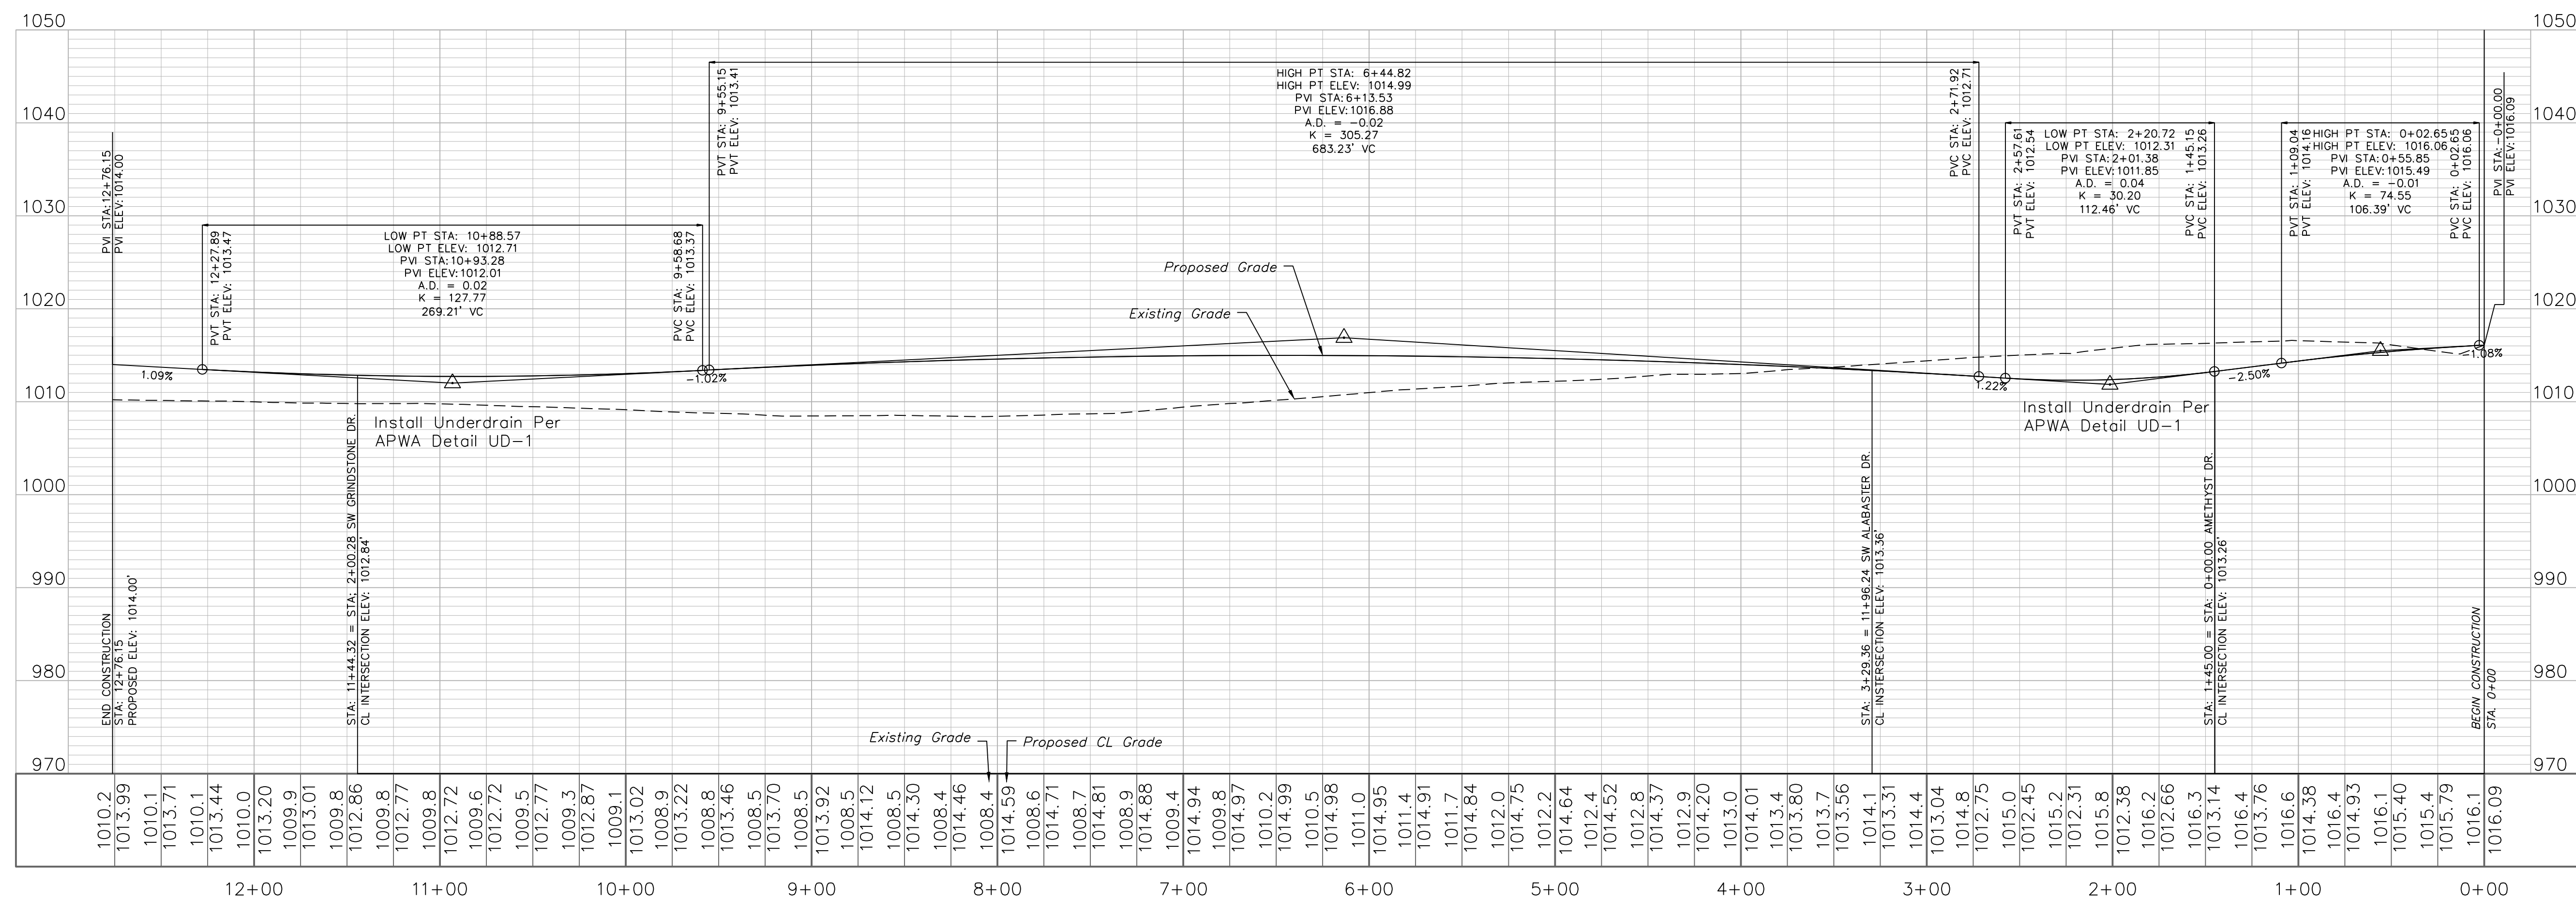

ENGINEERING SOLUTIONS
ENGINEERING & SURVEYING
50 SE 30TH STREET
LEE'S SUMMIT, MO 64082
P: (816) 623-9888 F: (816) 623-9849

Professional Registration
Missouri
Engineering 2005002188-D
Surveying 200500019-D
Kansas
Engineering E-1895
Surveying LS-218
Oklahoma
Engineering 6254
Nebraska
Engineering CA2821

The Manor at Stoney Creek - 2nd Plat
Lee's Summit, Jackson County, Missouri

Project:
MANOR AT STONEY CREEK
Surveyed:
May 1, 2016

Street Plan and Profile
Construction Plans for:
The Manor at Stoney Creek - 2nd Plat
Lee's Summit, Jackson County, Missouri

Matthew J. Schlicht
MO PE 2006019708
KS PE 19071
OK PE 25528

REVISIONS

- REV. 8-16-16
- REV. 10-13-16
- REV. 11-23-16
- REV. 12-15-16
- REV. 2-24-17
- REV. 4-7-17

C.203