


COUNTY LINE ROAD IMPROVEMENTS
SCALE: 1" = 20'

- Notes:
1. New Arrows Shall Be Prefomed Thermoplastic.
 2. New Point Stripes Shall Be High Build Paint In Accordance With City Standards and Specifications.

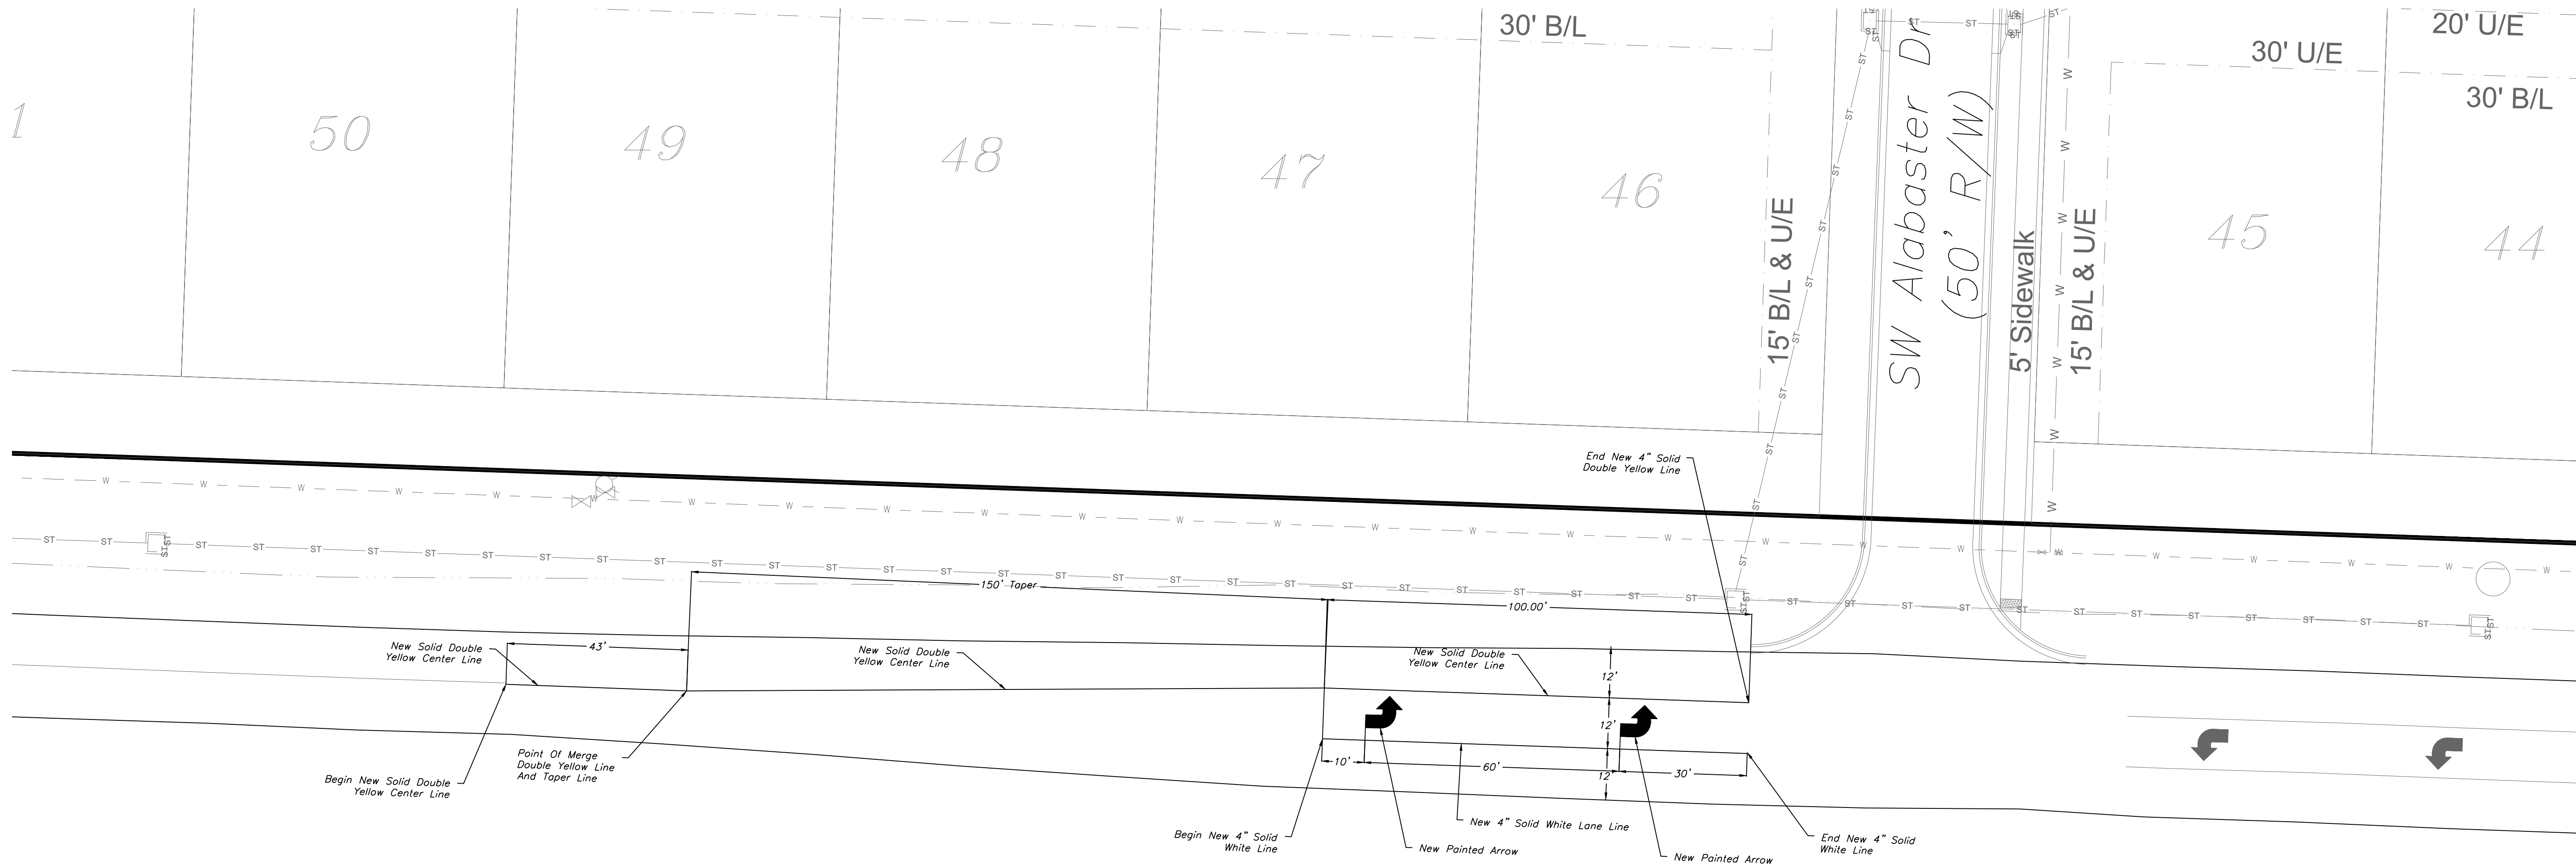

Professional Registration
Missouri
Engineering 2005002188-D
Surveying 200500019-D
Kansas
Engineering E-1895
Surveying LS-218
Oklahoma
Engineering 6254
Nebraska
Engineering CA2821

The Manor at Stoney Creek - 2nd Plat
Lee's Summit, Jackson County, Missouri

Project:
MANOR AT
STONEY CREEK
Map Date:
May 1, 2016

County Line Road Improvement Plan
Construction Plans for:
The Manor at Stoney Creek - 2nd Plat
Lee's Summit, Jackson County, Missouri

Matthew J. Schlicht
MO PE 2006019708
KS PE 19071
OK PE 25526

REVISIONS
REV. 5-1-17