


WATER LINE GENERAL LAYOUT
SCALE: 1" = 50'

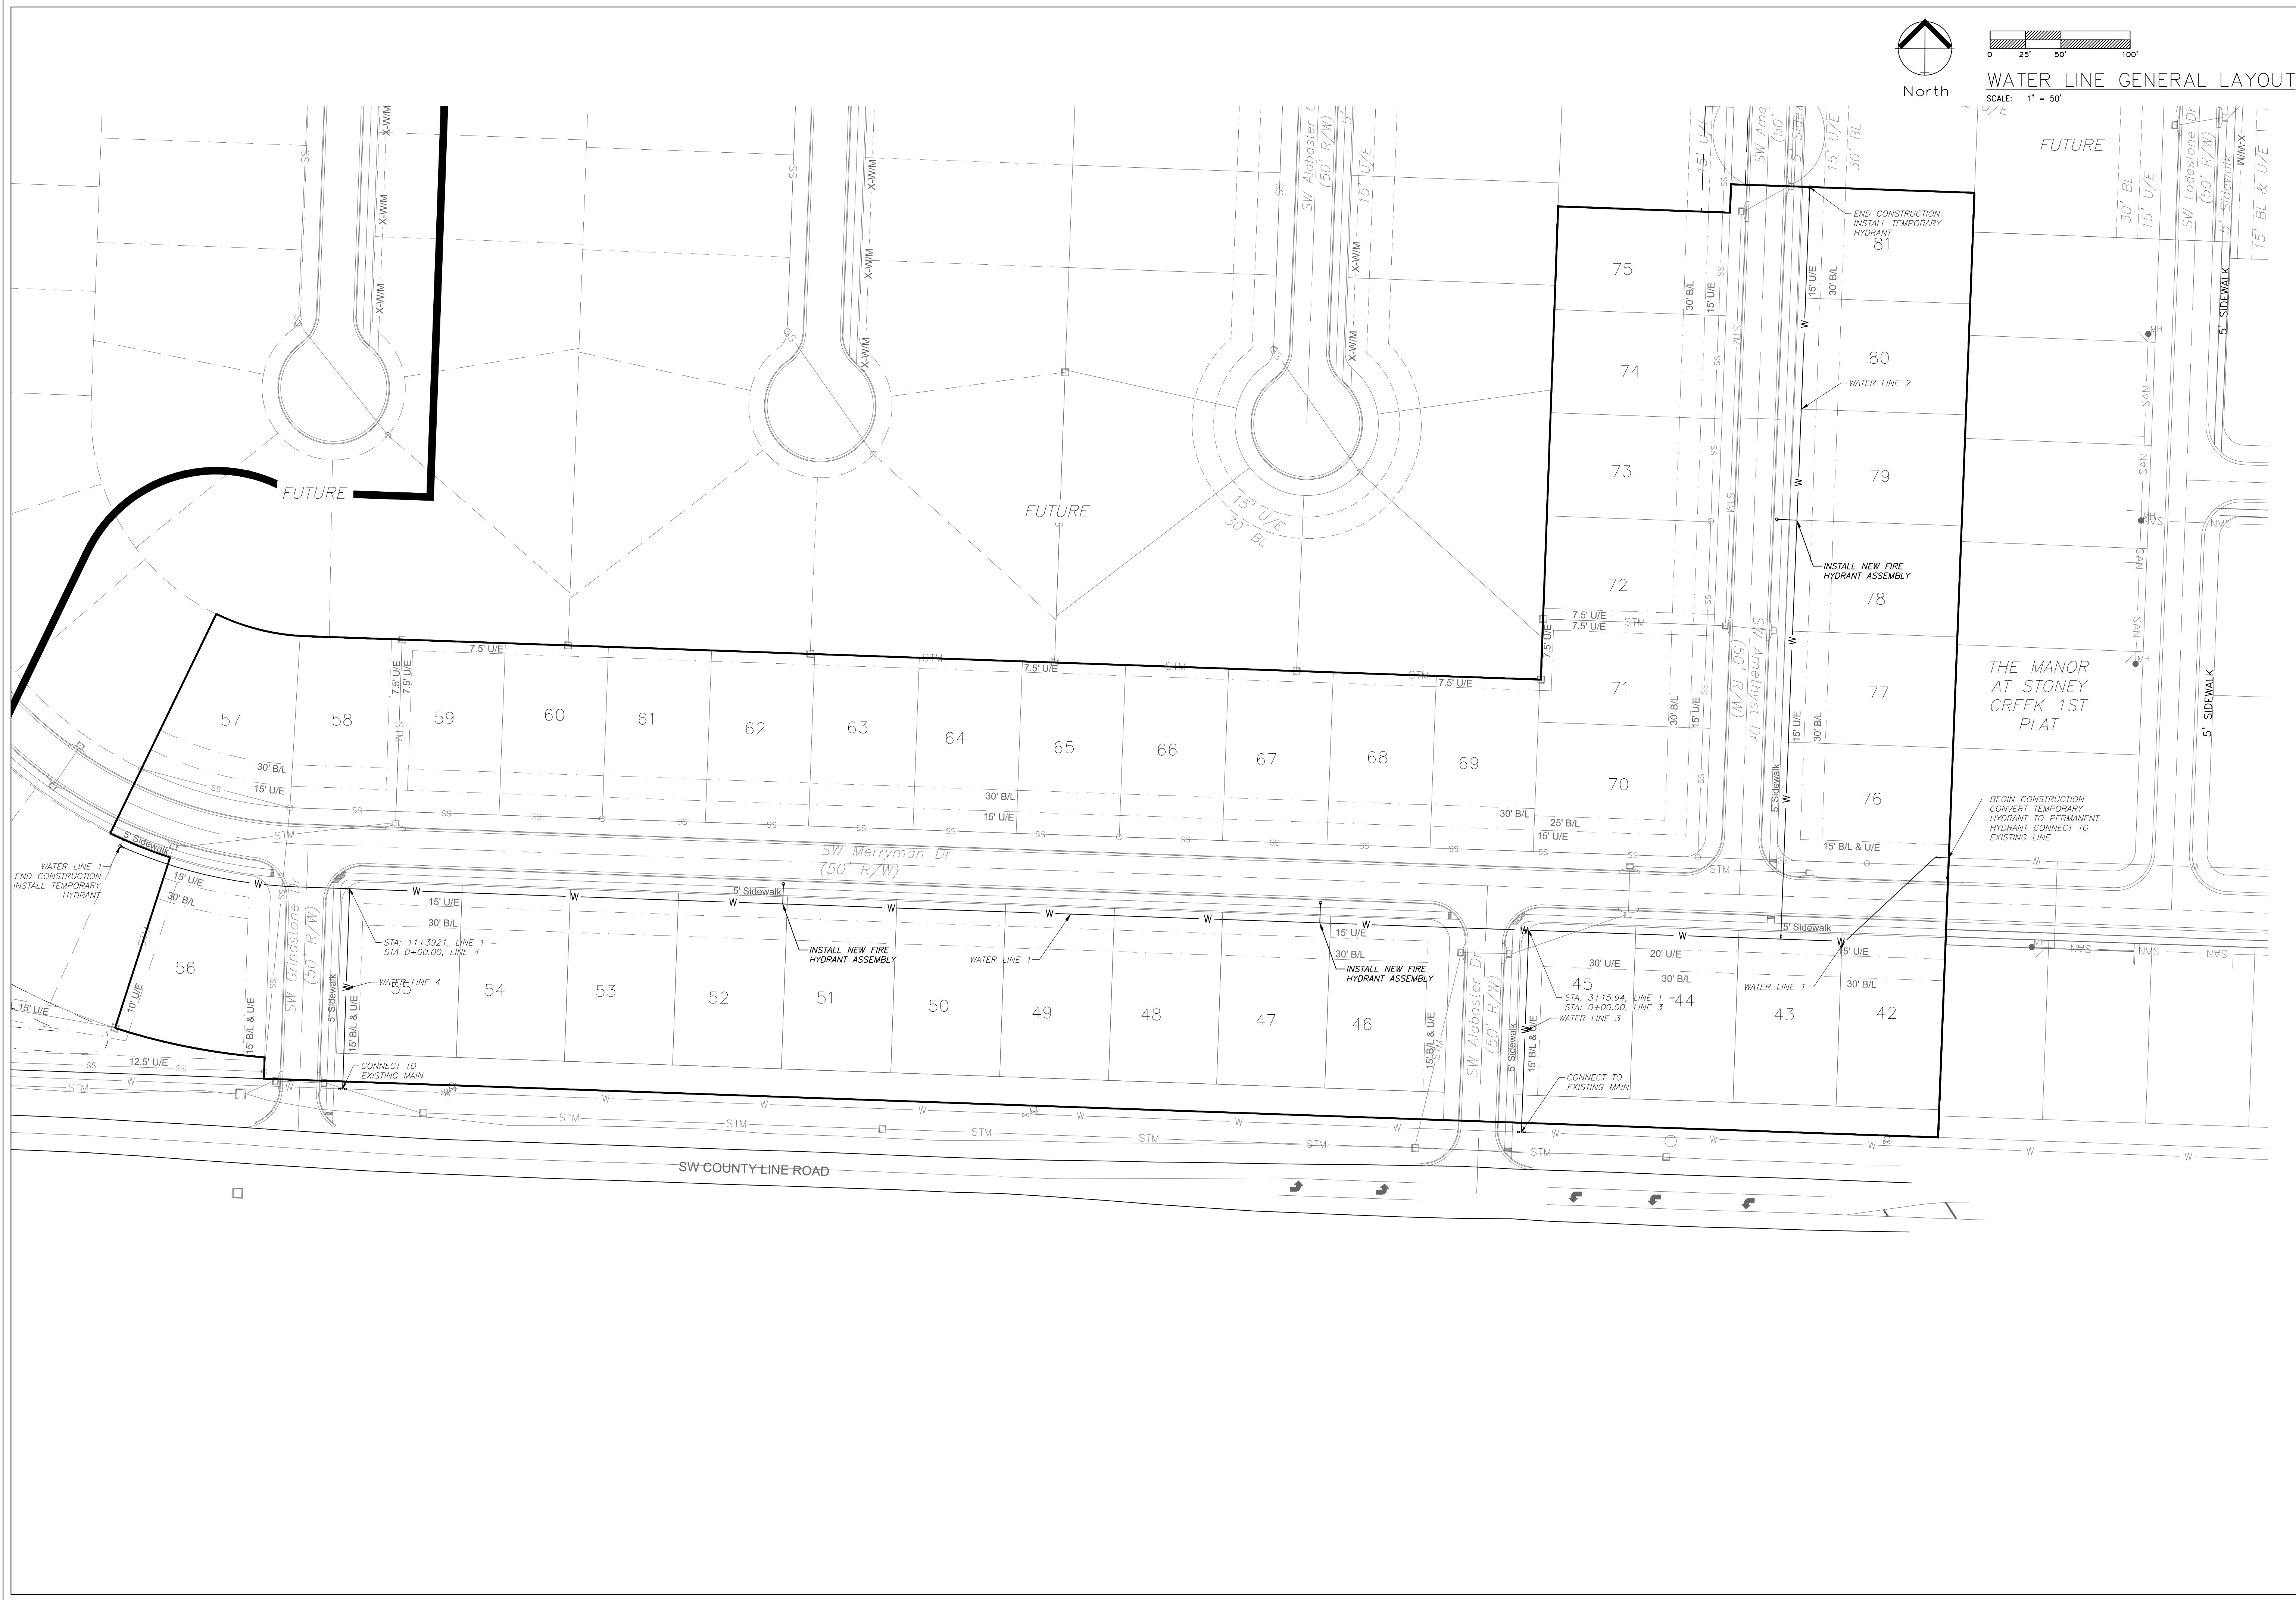

Professional Registration
Missouri
Engineering 2005002188-D
Surveying 200500019-D
Kansas
Engineering E-1695
Surveying LS-218
Oklahoma
Engineering 6254
Nebraska
Engineering CA2821

The Manor at Stoney Creek - 2nd Plat
Lee's Summit, Jackson County, Missouri

Project
MANOR AT STONEY CREEK
MANOR AT STONEY CREEK
May 1, 2016

Water Line General Layout
Construction Plans for:
The Manor at Stoney Creek - 2nd Plat
Lee's Summit, Jackson County, Missouri

Matthew J. Schlicht
MO PE 2006019708
KS PE 19071
OK PE 25526

REVISIONS
REV. 5-1-17