


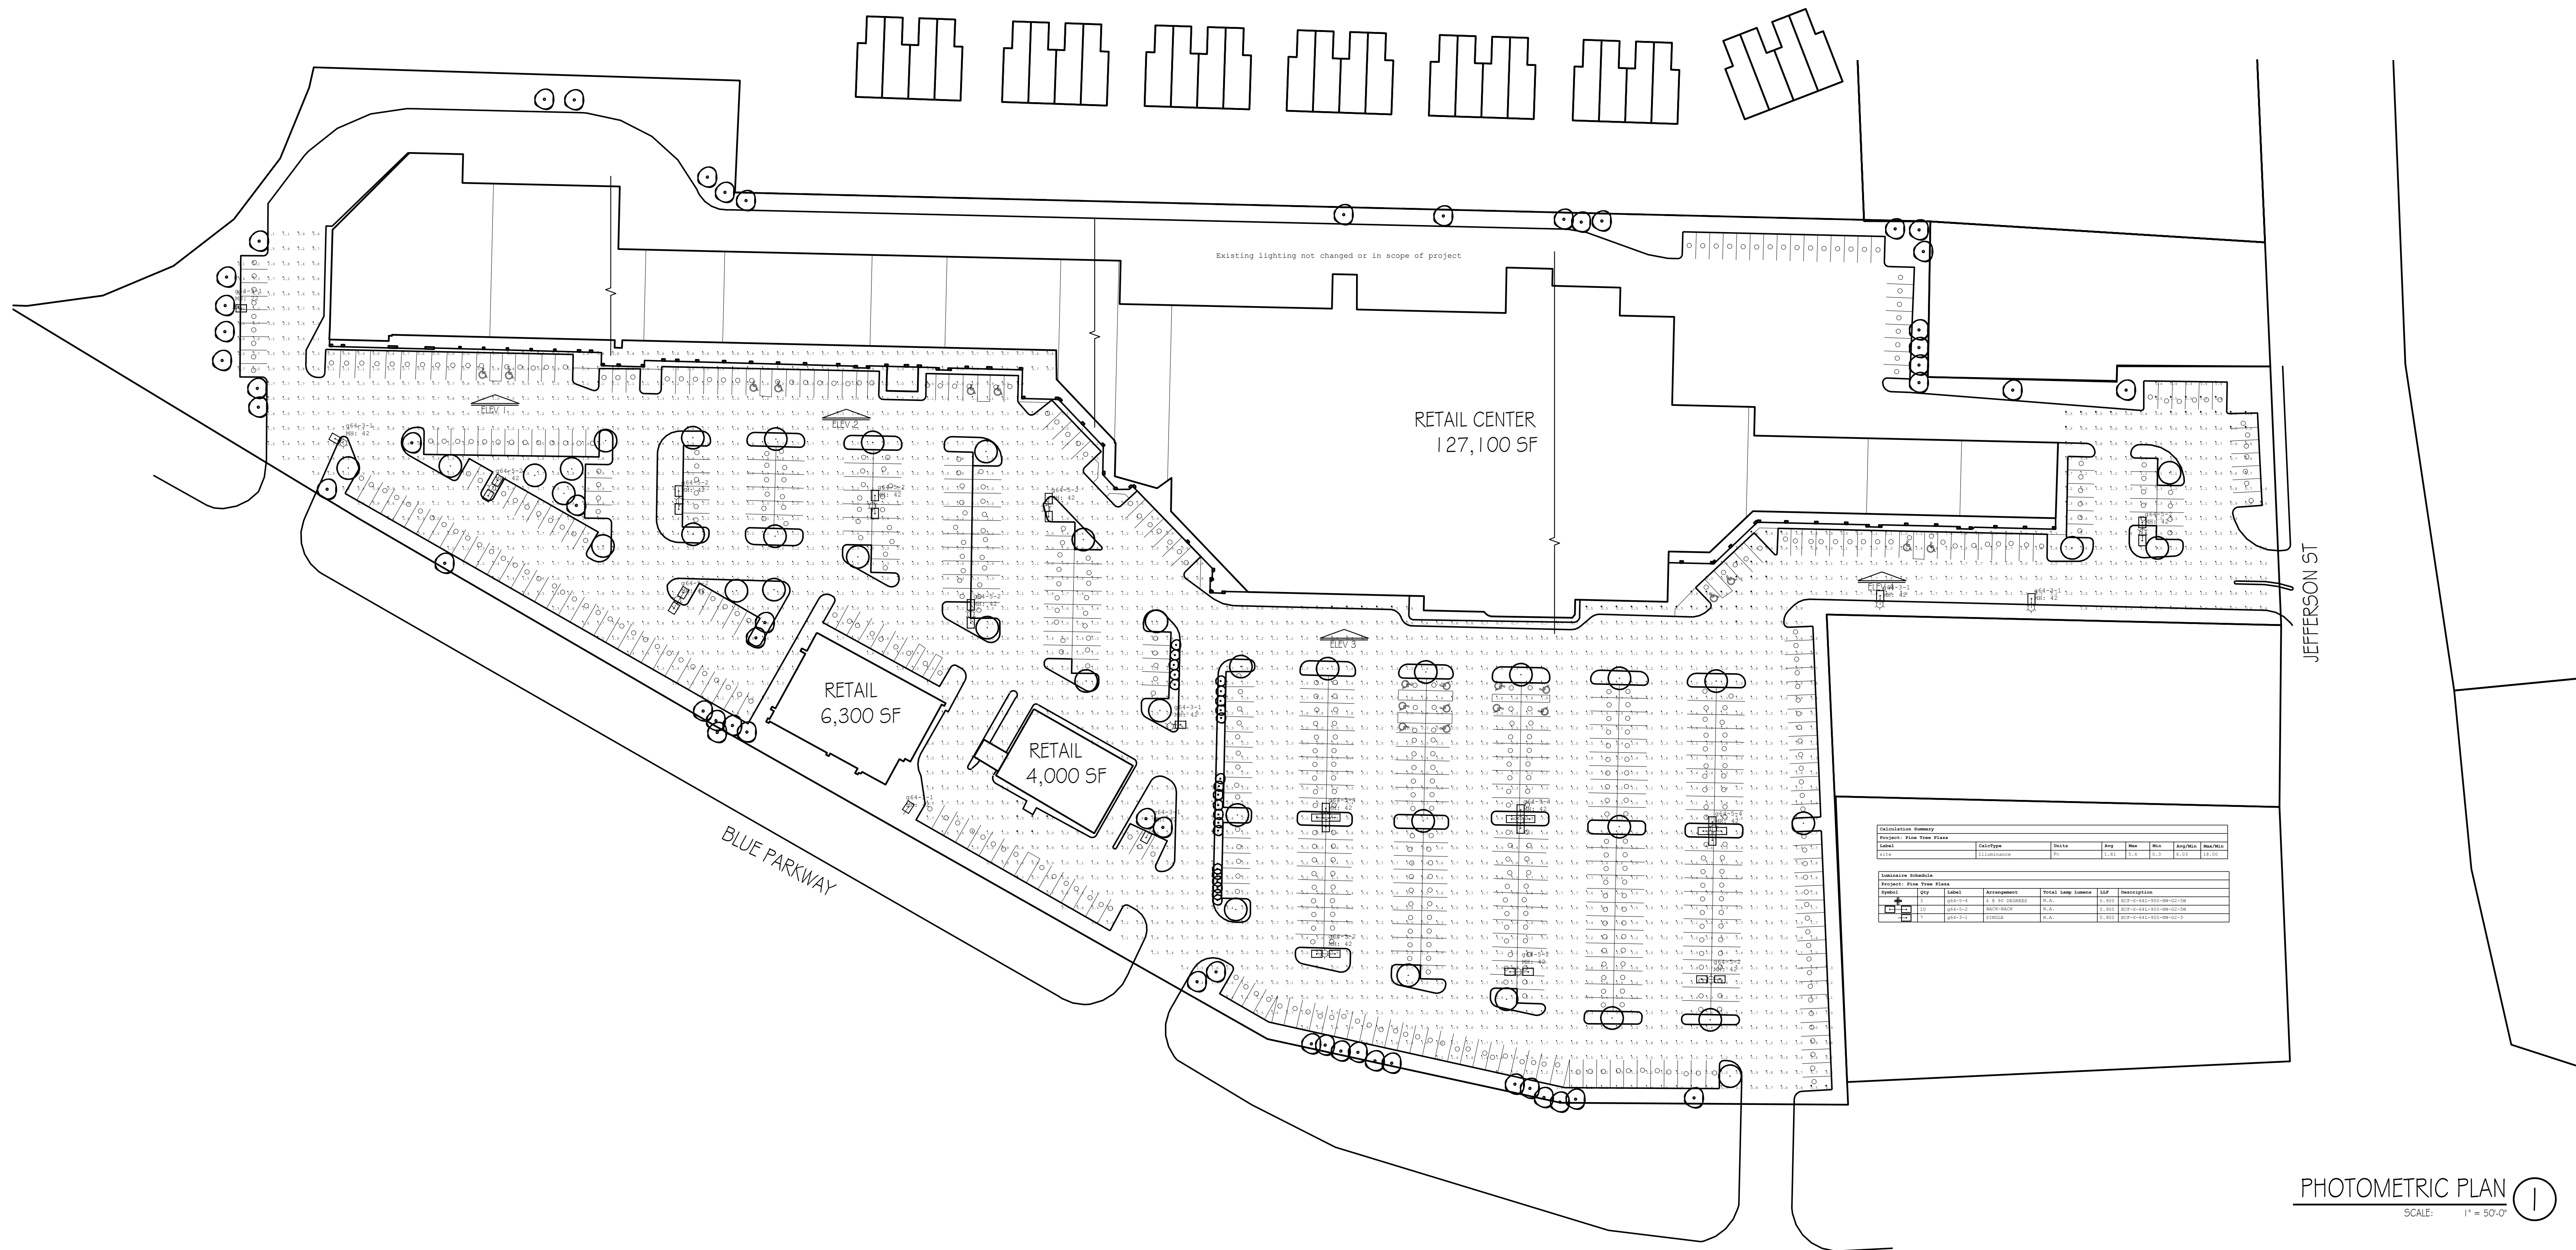

Calculation Summary							
Project: Pine Tree Plaza							
Label	CalcType	Units	Avg	Max	Min	Avg/Min	Max/Min

Illuminance Schedule							
Project: Pine Tree Plaza							
Symbol	Qty	Label	Arrangement	Initial Lamp Lumens	Foot	Description	

PHOTOMETRIC PLAN 1
SCALE: 1" = 50'-0"