
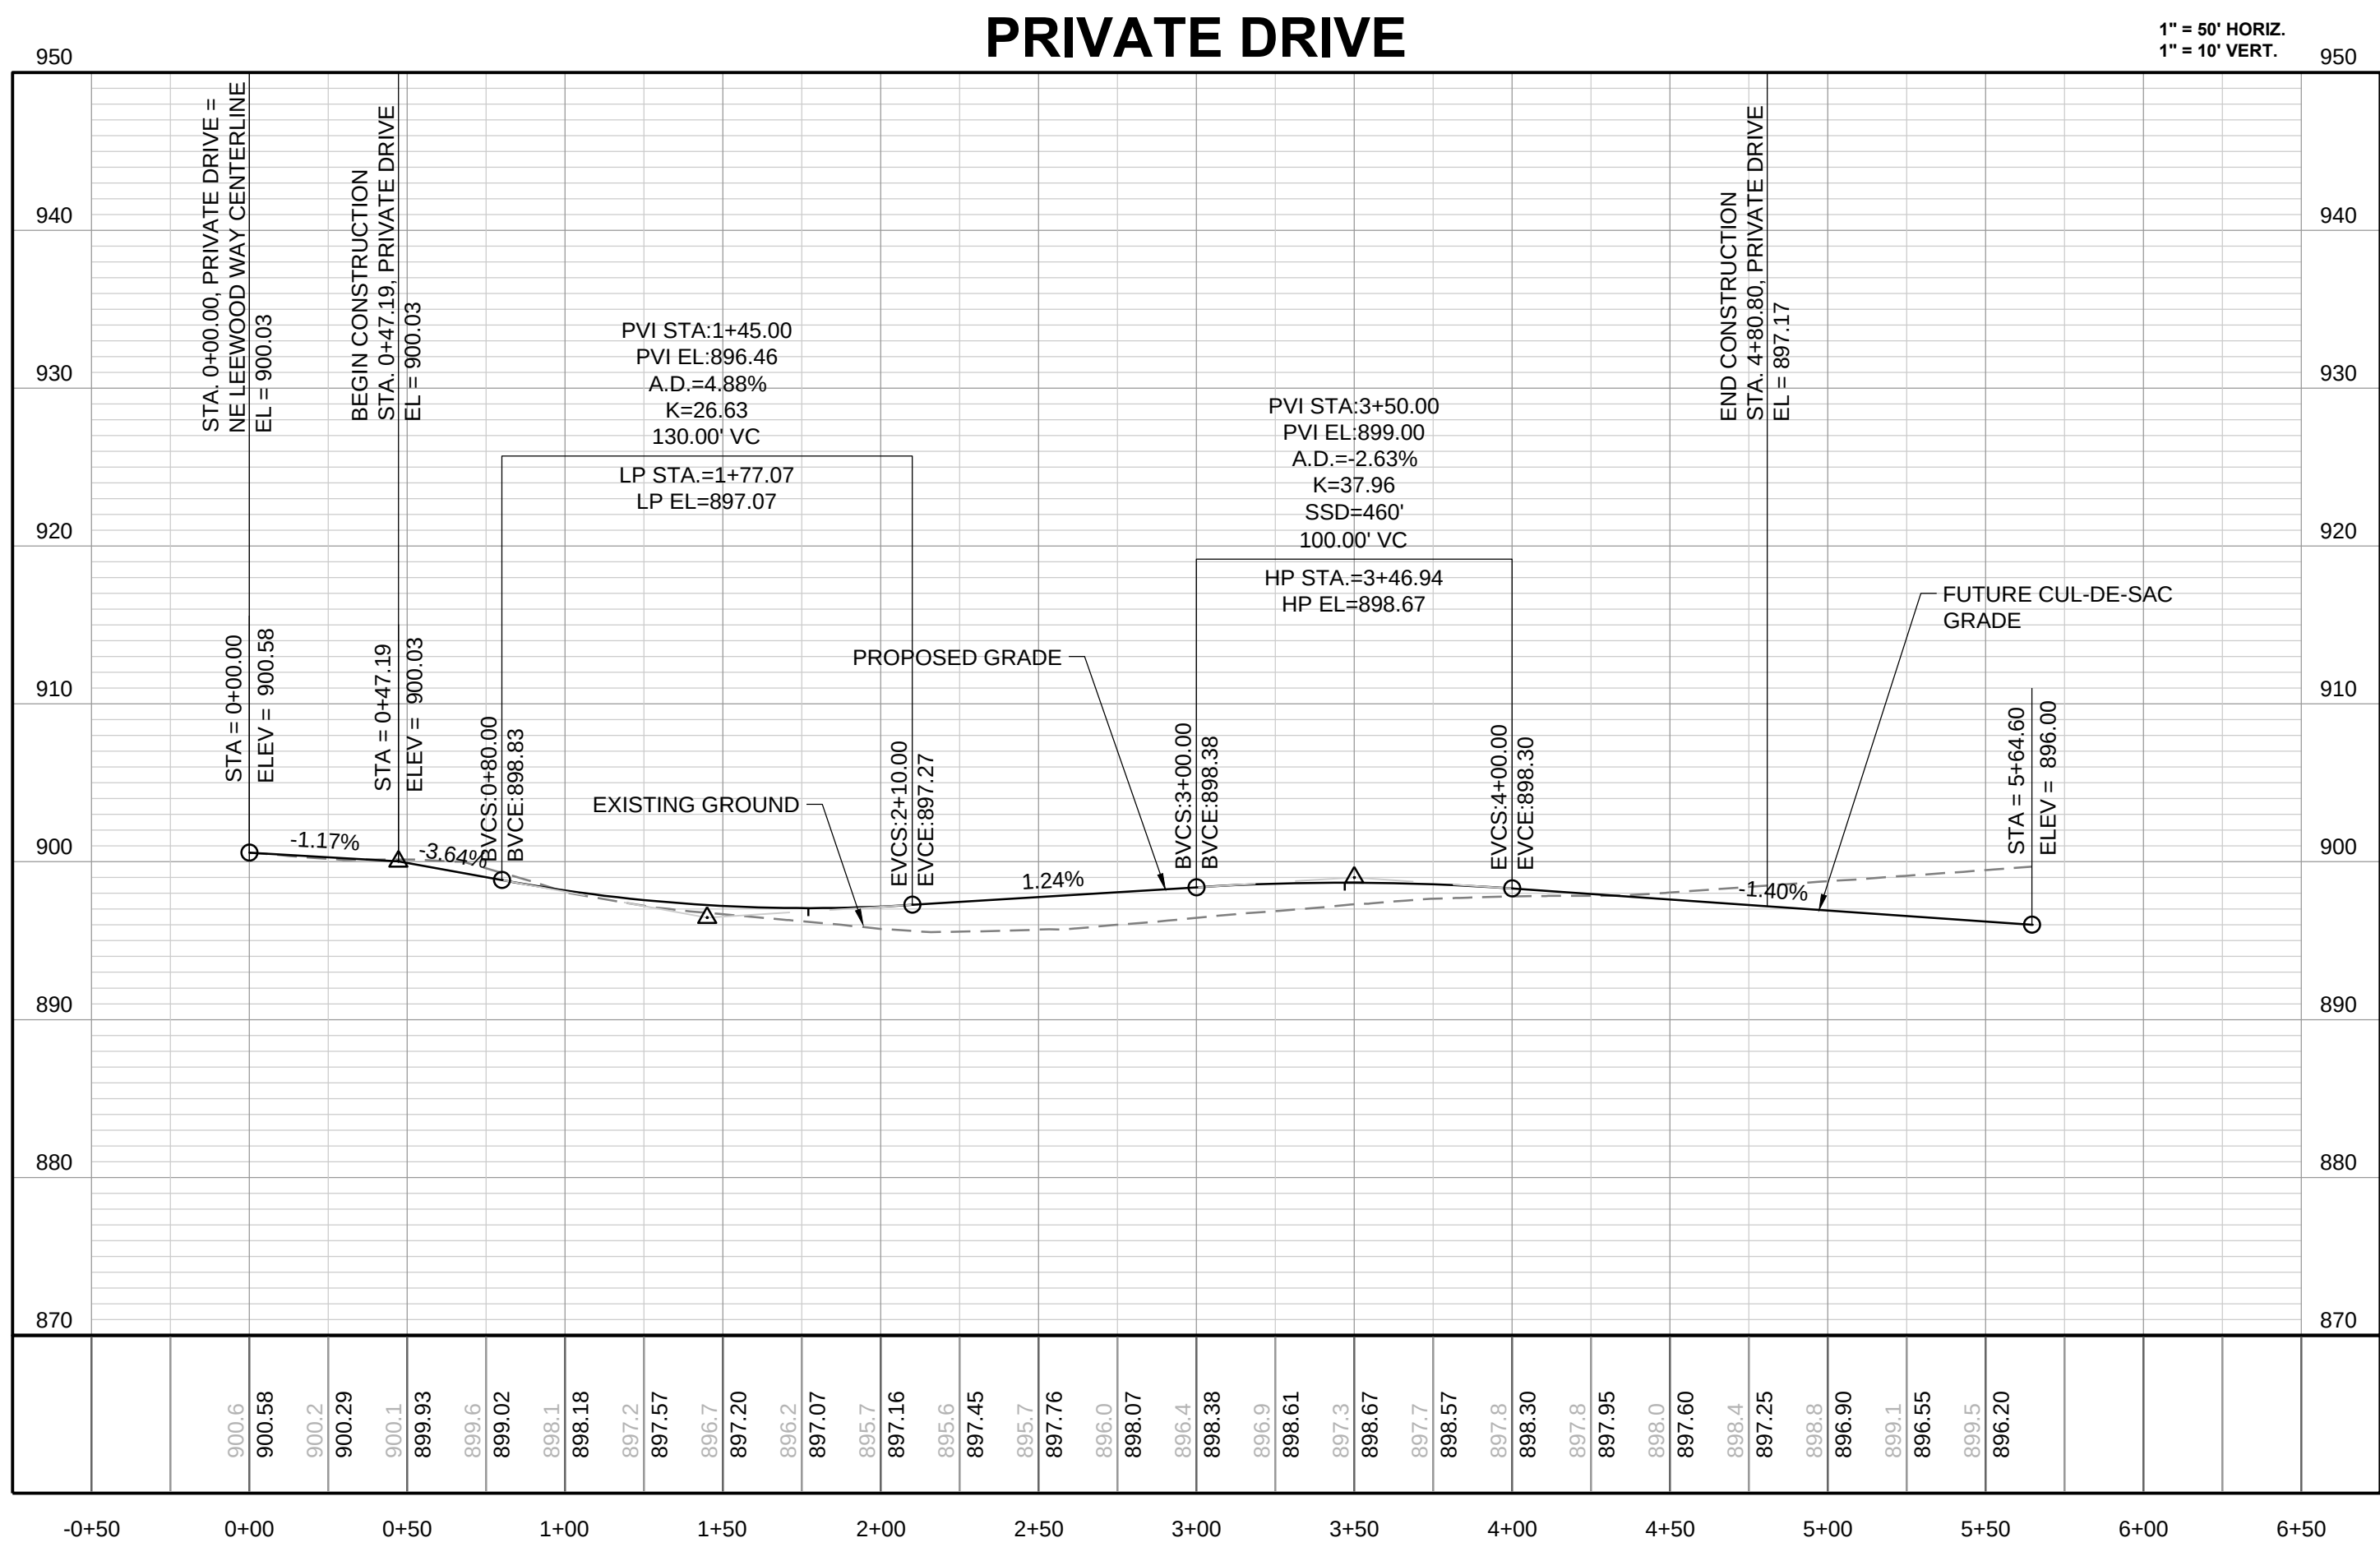
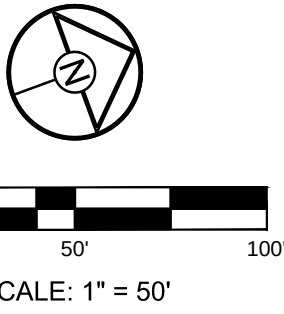


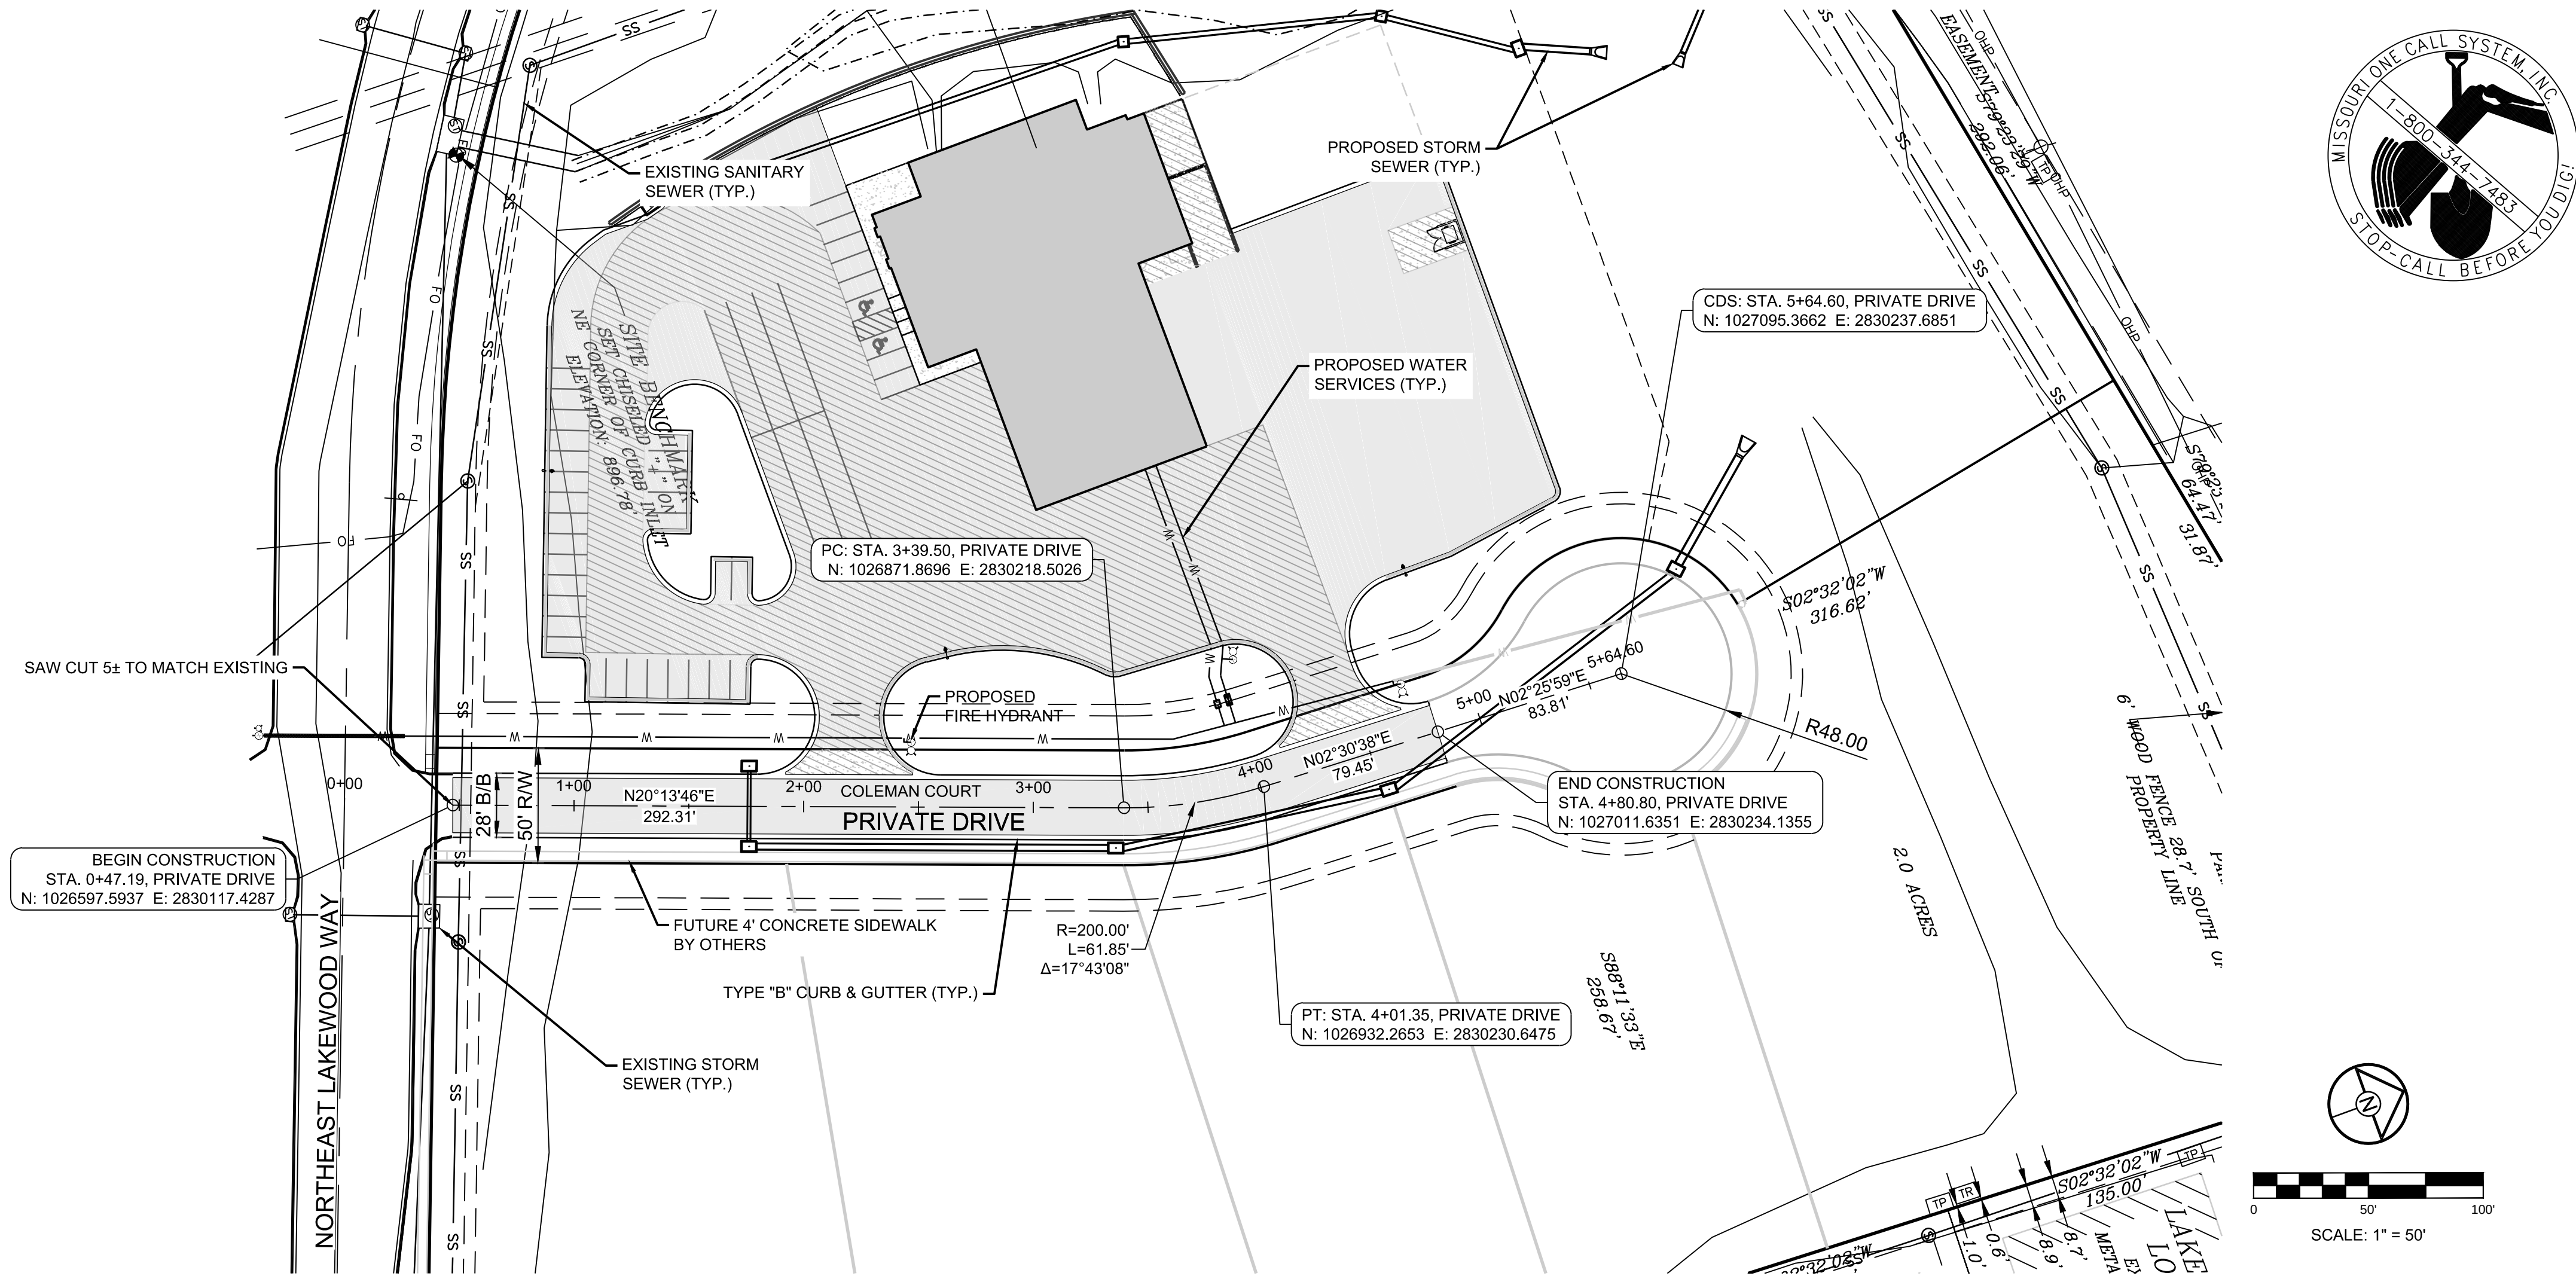

**COLEMAN EQUIPMENT
FINAL DEVELOPMENT PLANS**
**4101 NE LAKEWOOD WAY
LEE'S SUMMIT, MISSOURI**

DRAWN BY:	REVISION DATE	DESCRIPTION
PWDF	10-18-17	CITY COMMENTS
CHECKED BY:		
MABUTS		
DATE PREPARED:		
9/22/2017		
PROJ. NUMBER:		
17-019		