



1 TYPICAL RAIL ALONG RETAINING WALL

NOT TO SCALE

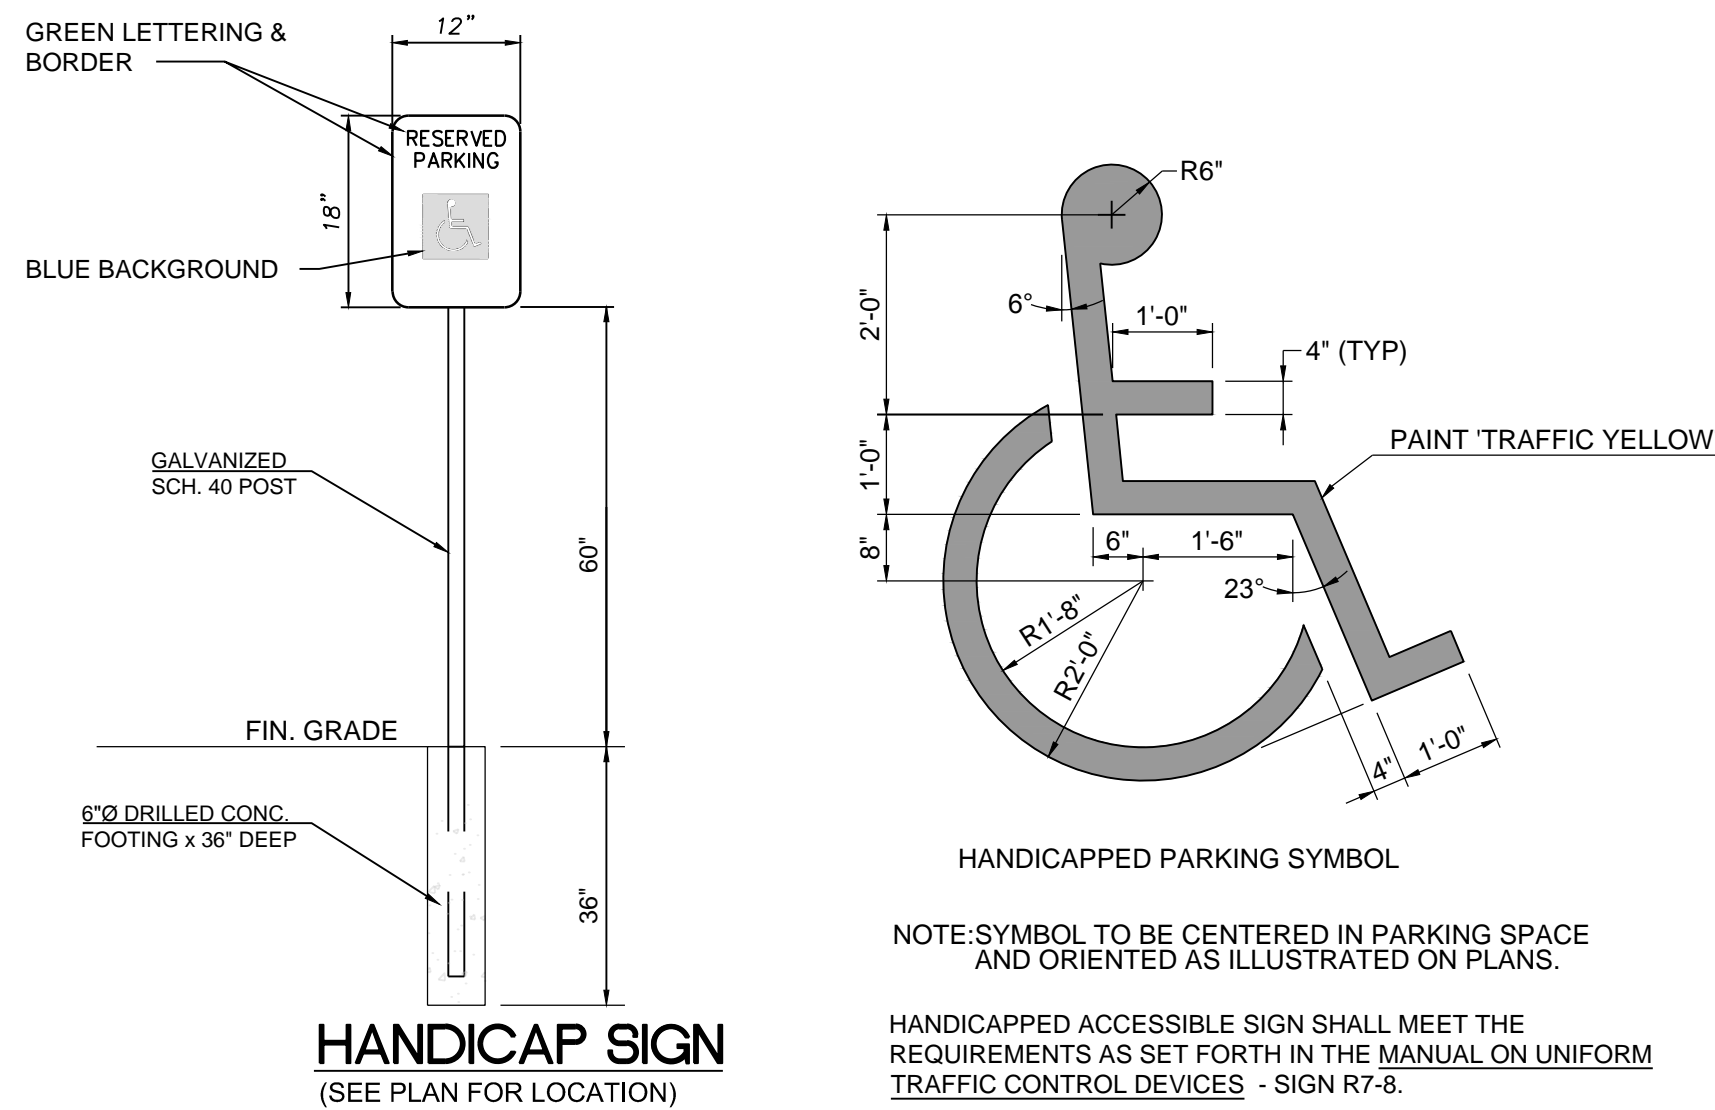

2 HANDICAP SYMBOL & SIGNAGE DETAILS

NOT TO SCALE

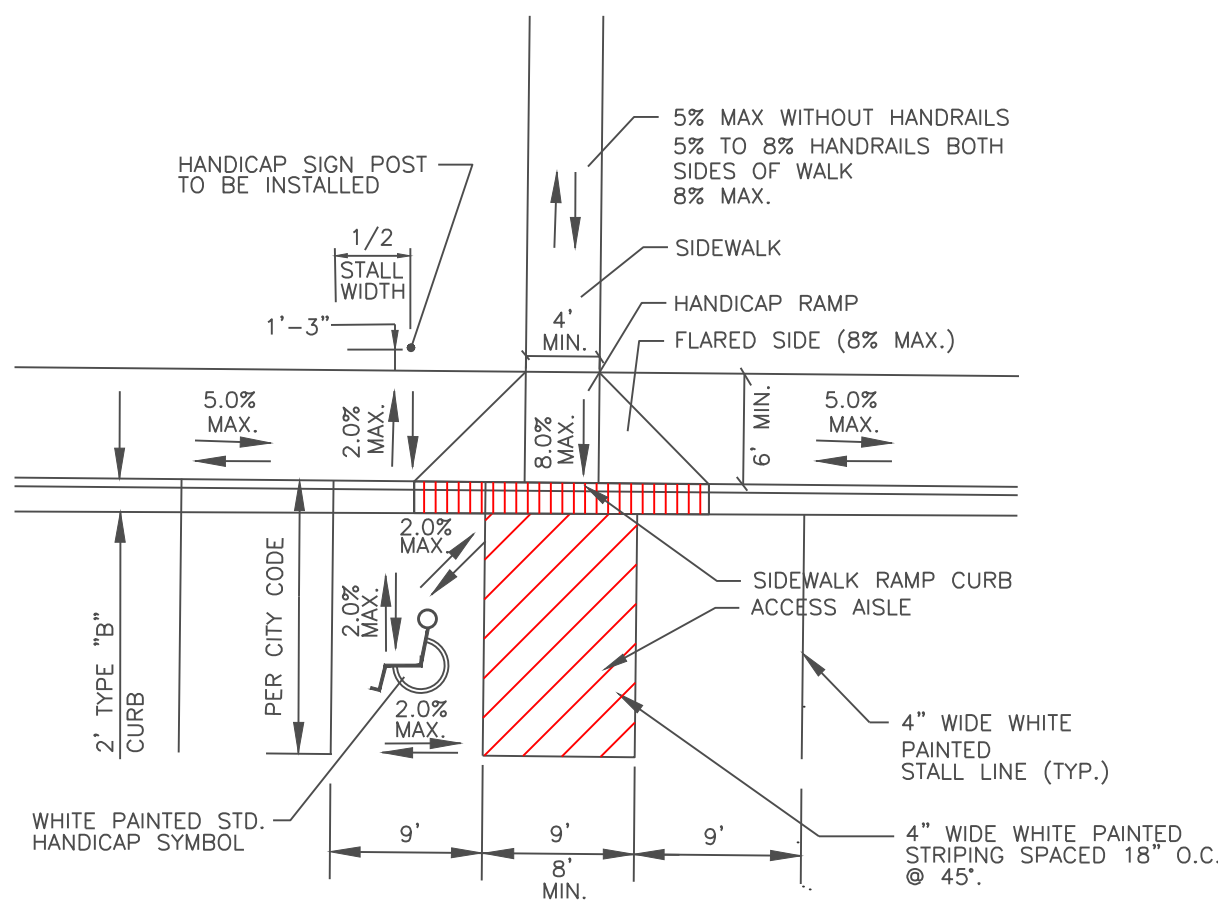

5 TYPICAL VAN ACCESSIBLE SPACE AND ACCESS AISLE


NOT TO SCALE



THE RETAINING WALL ON THE SITE WILL EITHER BE BIG BLOCK WALL OR A LEDGSTONE WALL. FINAL SELECTION TO BE BY OWNER. WALL DESIGN BY OTHERS. SCHLAGEL & ASSOCIATES IS NOT RESPONSIBLE FOR THE WALL DESIGN.

6 WALL DETAIL

NOT TO SCALE

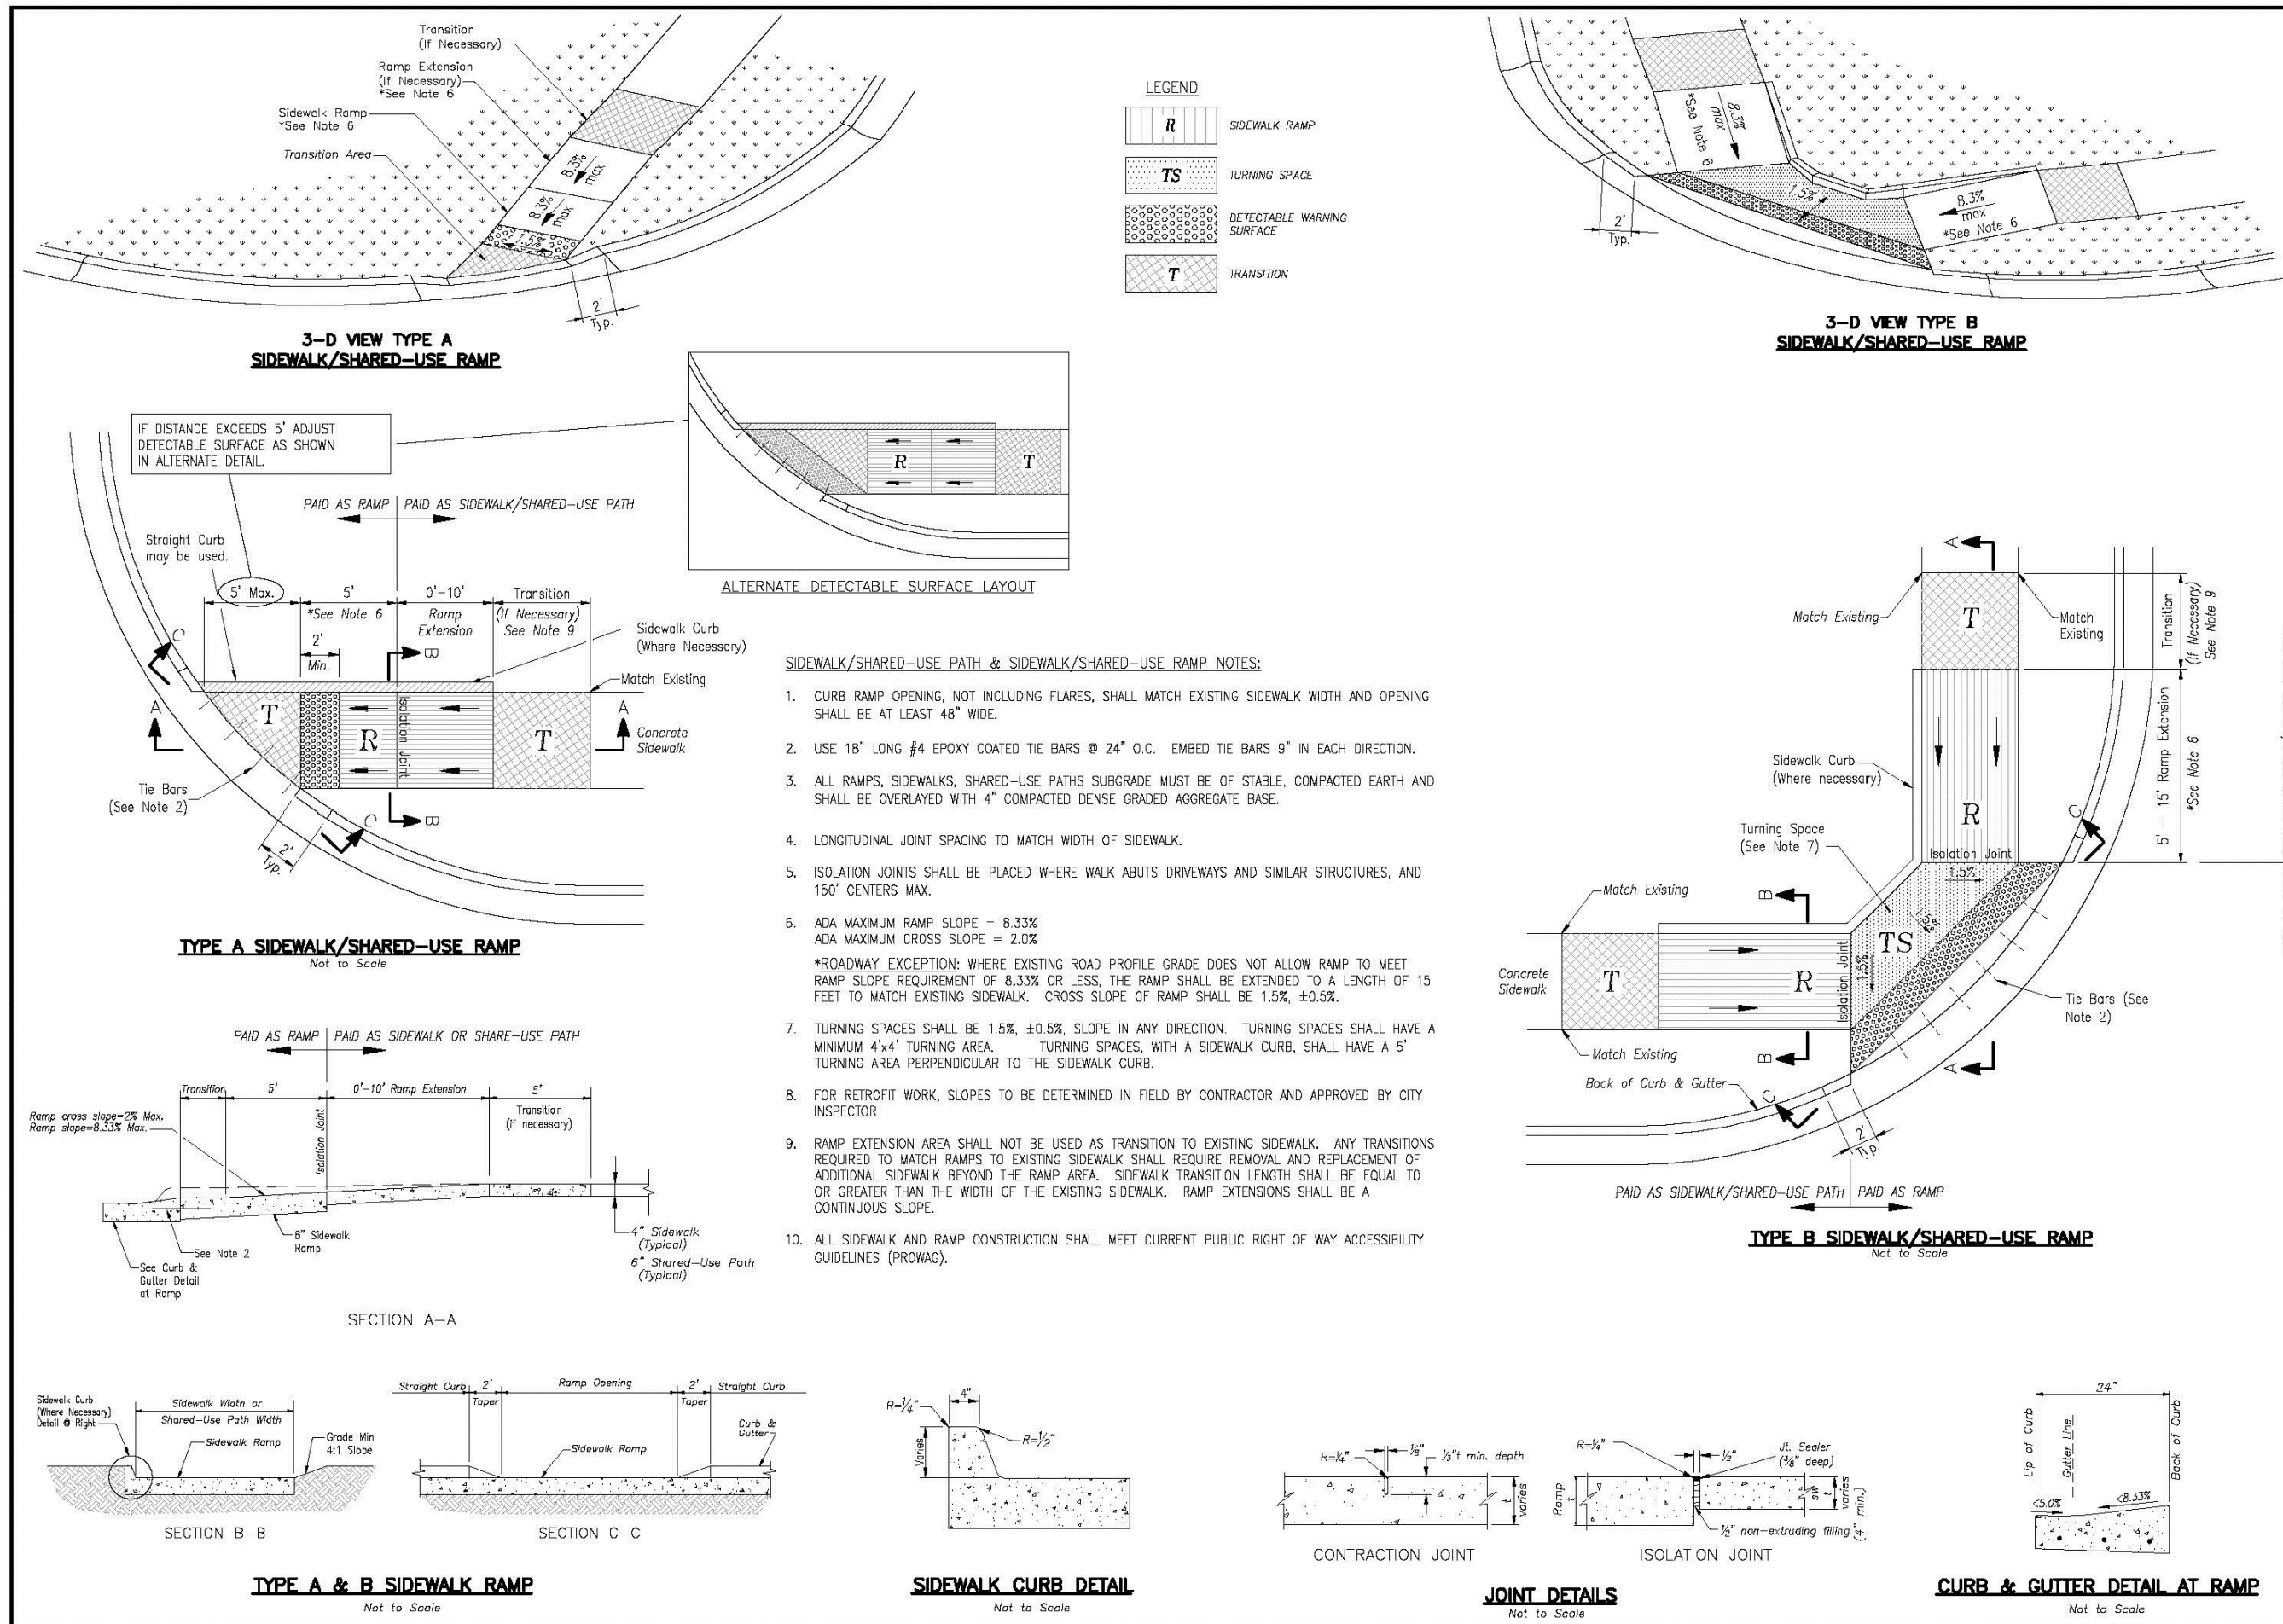

**LEE'S SUMMIT MISSOURI**

PUBLIC WORKS ENGINEERING DIVISION | 230 SE GREEN STREET | LEE'S SUMMIT, MO 64083

**STANDARD DETAILS**

CITY OF LEE'S SUMMIT, MO

LEE'S SUMMIT, JACKSON COUNTY, MO

ADA RAMP RETROFIT DETAIL

GEN-3A

COLEMAN EQUIPMENT  
FINAL DEVELOPMENT PLANS  
4101 NE LAKEWOOD WAY  
LEE'S SUMMIT, MISSOURI

REVISION DATE	DESCRIPTION
1	
2	
3	
4	
5	
6	
7	
8	
9	
10	

SITE DETAILS

SHEET

C7.3  
OF

**SCHLAGEL & ASSOCIATES, P.A.**

Engineers • Planners • Surveyors • Landscape Architects

14920 West 107th Street • Lenexa, Kansas 66215

(913) 492-5158 • Fax: (913) 492-8400

WWW.SCHLAGELASSOCIATES.COM