




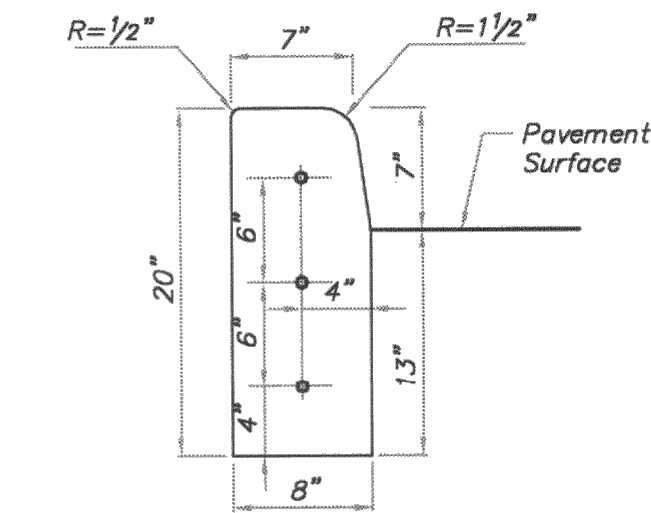


STRAIGHT CURB
(TYPE C-1)

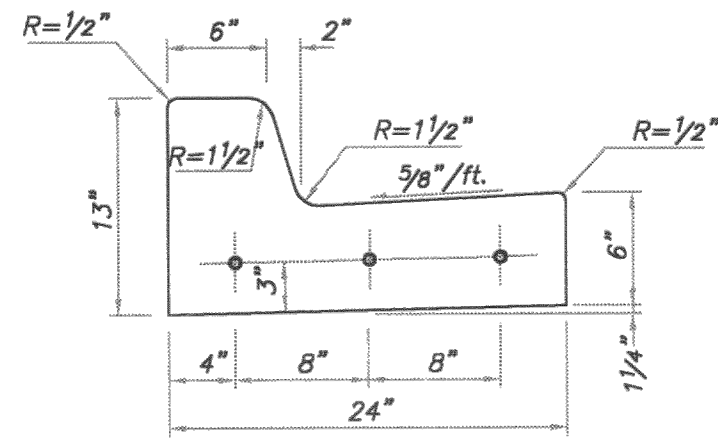


STRAIGHT BACK CURB & GUTTER
(TYPE CG-1)

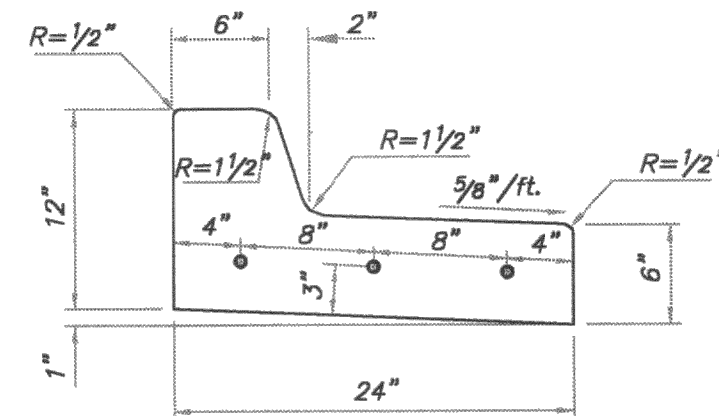


STRAIGHT BACK DRY CURB & GUTTER
(TYPE CG-1 DRY)

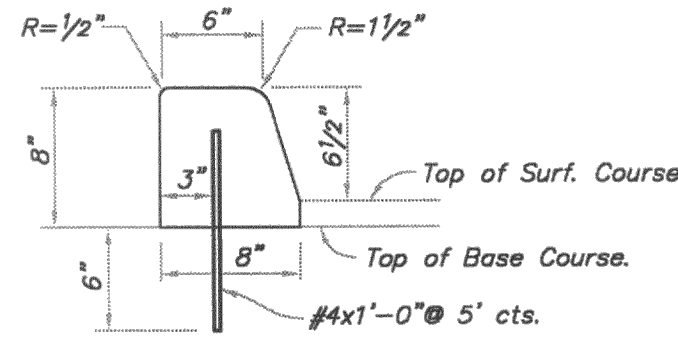

DOWELLED CURB
(TYPE DC)

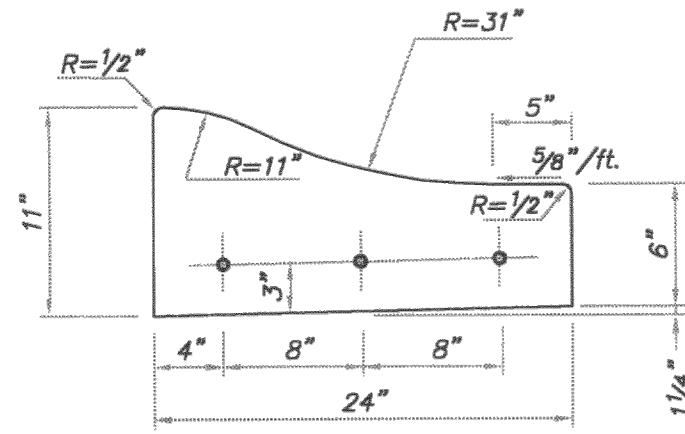


ROLL BACK CURB & GUTTER
(TYPE CG-2)

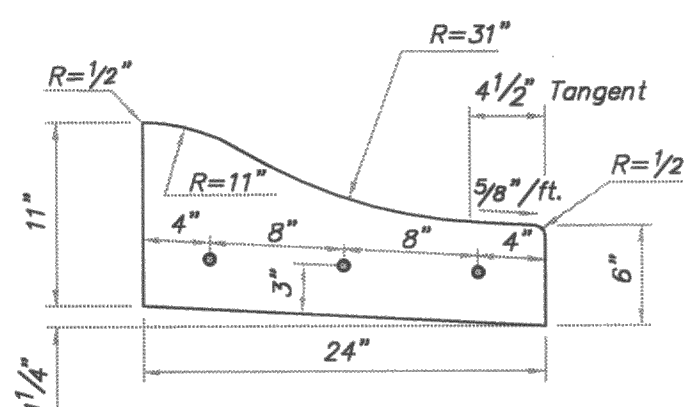

ROLL BACK DRY CURB & GUTTER
(TYPE CG-2 DRY)


GENERAL NOTES:

1. $\frac{3}{4}$ " Isolation Joints with $\frac{5}{8}$ " dia. x 2' smooth dowels shall be placed at radius points and at 150' intervals. These dowel bars shall be greased and wrapped on one end with expansion tubes.
2. 1" deep Contraction Joints shall be installed at approximately 10' intervals. These joints shall pass across the entire curb section.
3. Fix dowel bars with bar supports.
4. Depth of curb shall be a minimum of 8" through the handicap access ramp.
5. Concrete shall conform to Standard Specifications Section 220B.2.B.
6. Asphaltic concrete surface course shall conform to Standard Specifications Section 2205.2.

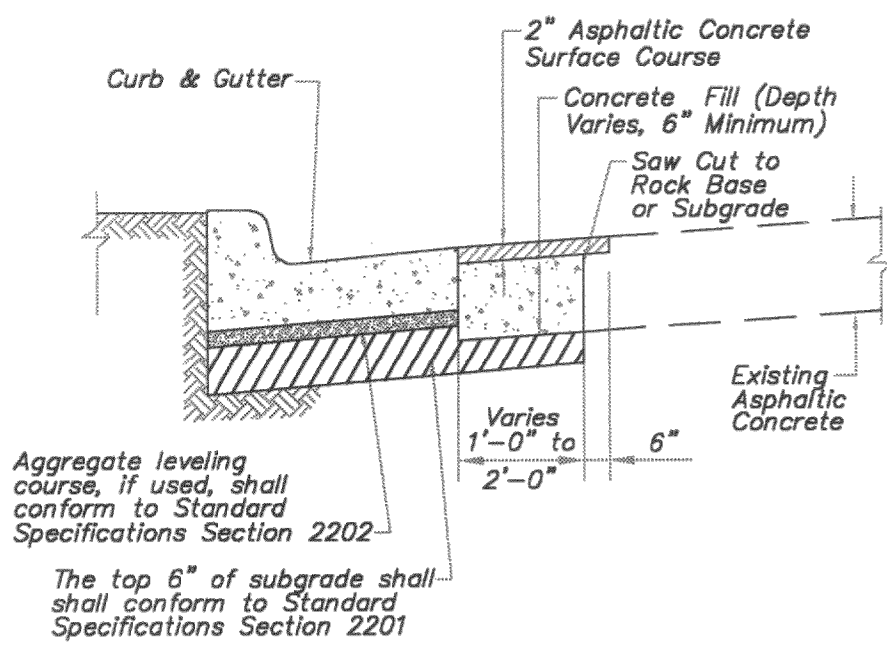

CURB REPLACEMENT DETAIL

AMERICAN PUBLIC WORKS ASSOCIATION	
APWA	
KANSAS CITY METROPOLITAN CHAPTER	
CURB DETAILS	STANDARD DRAWING NUMBER C - 1 ADOPTED: MAY 23, 2001

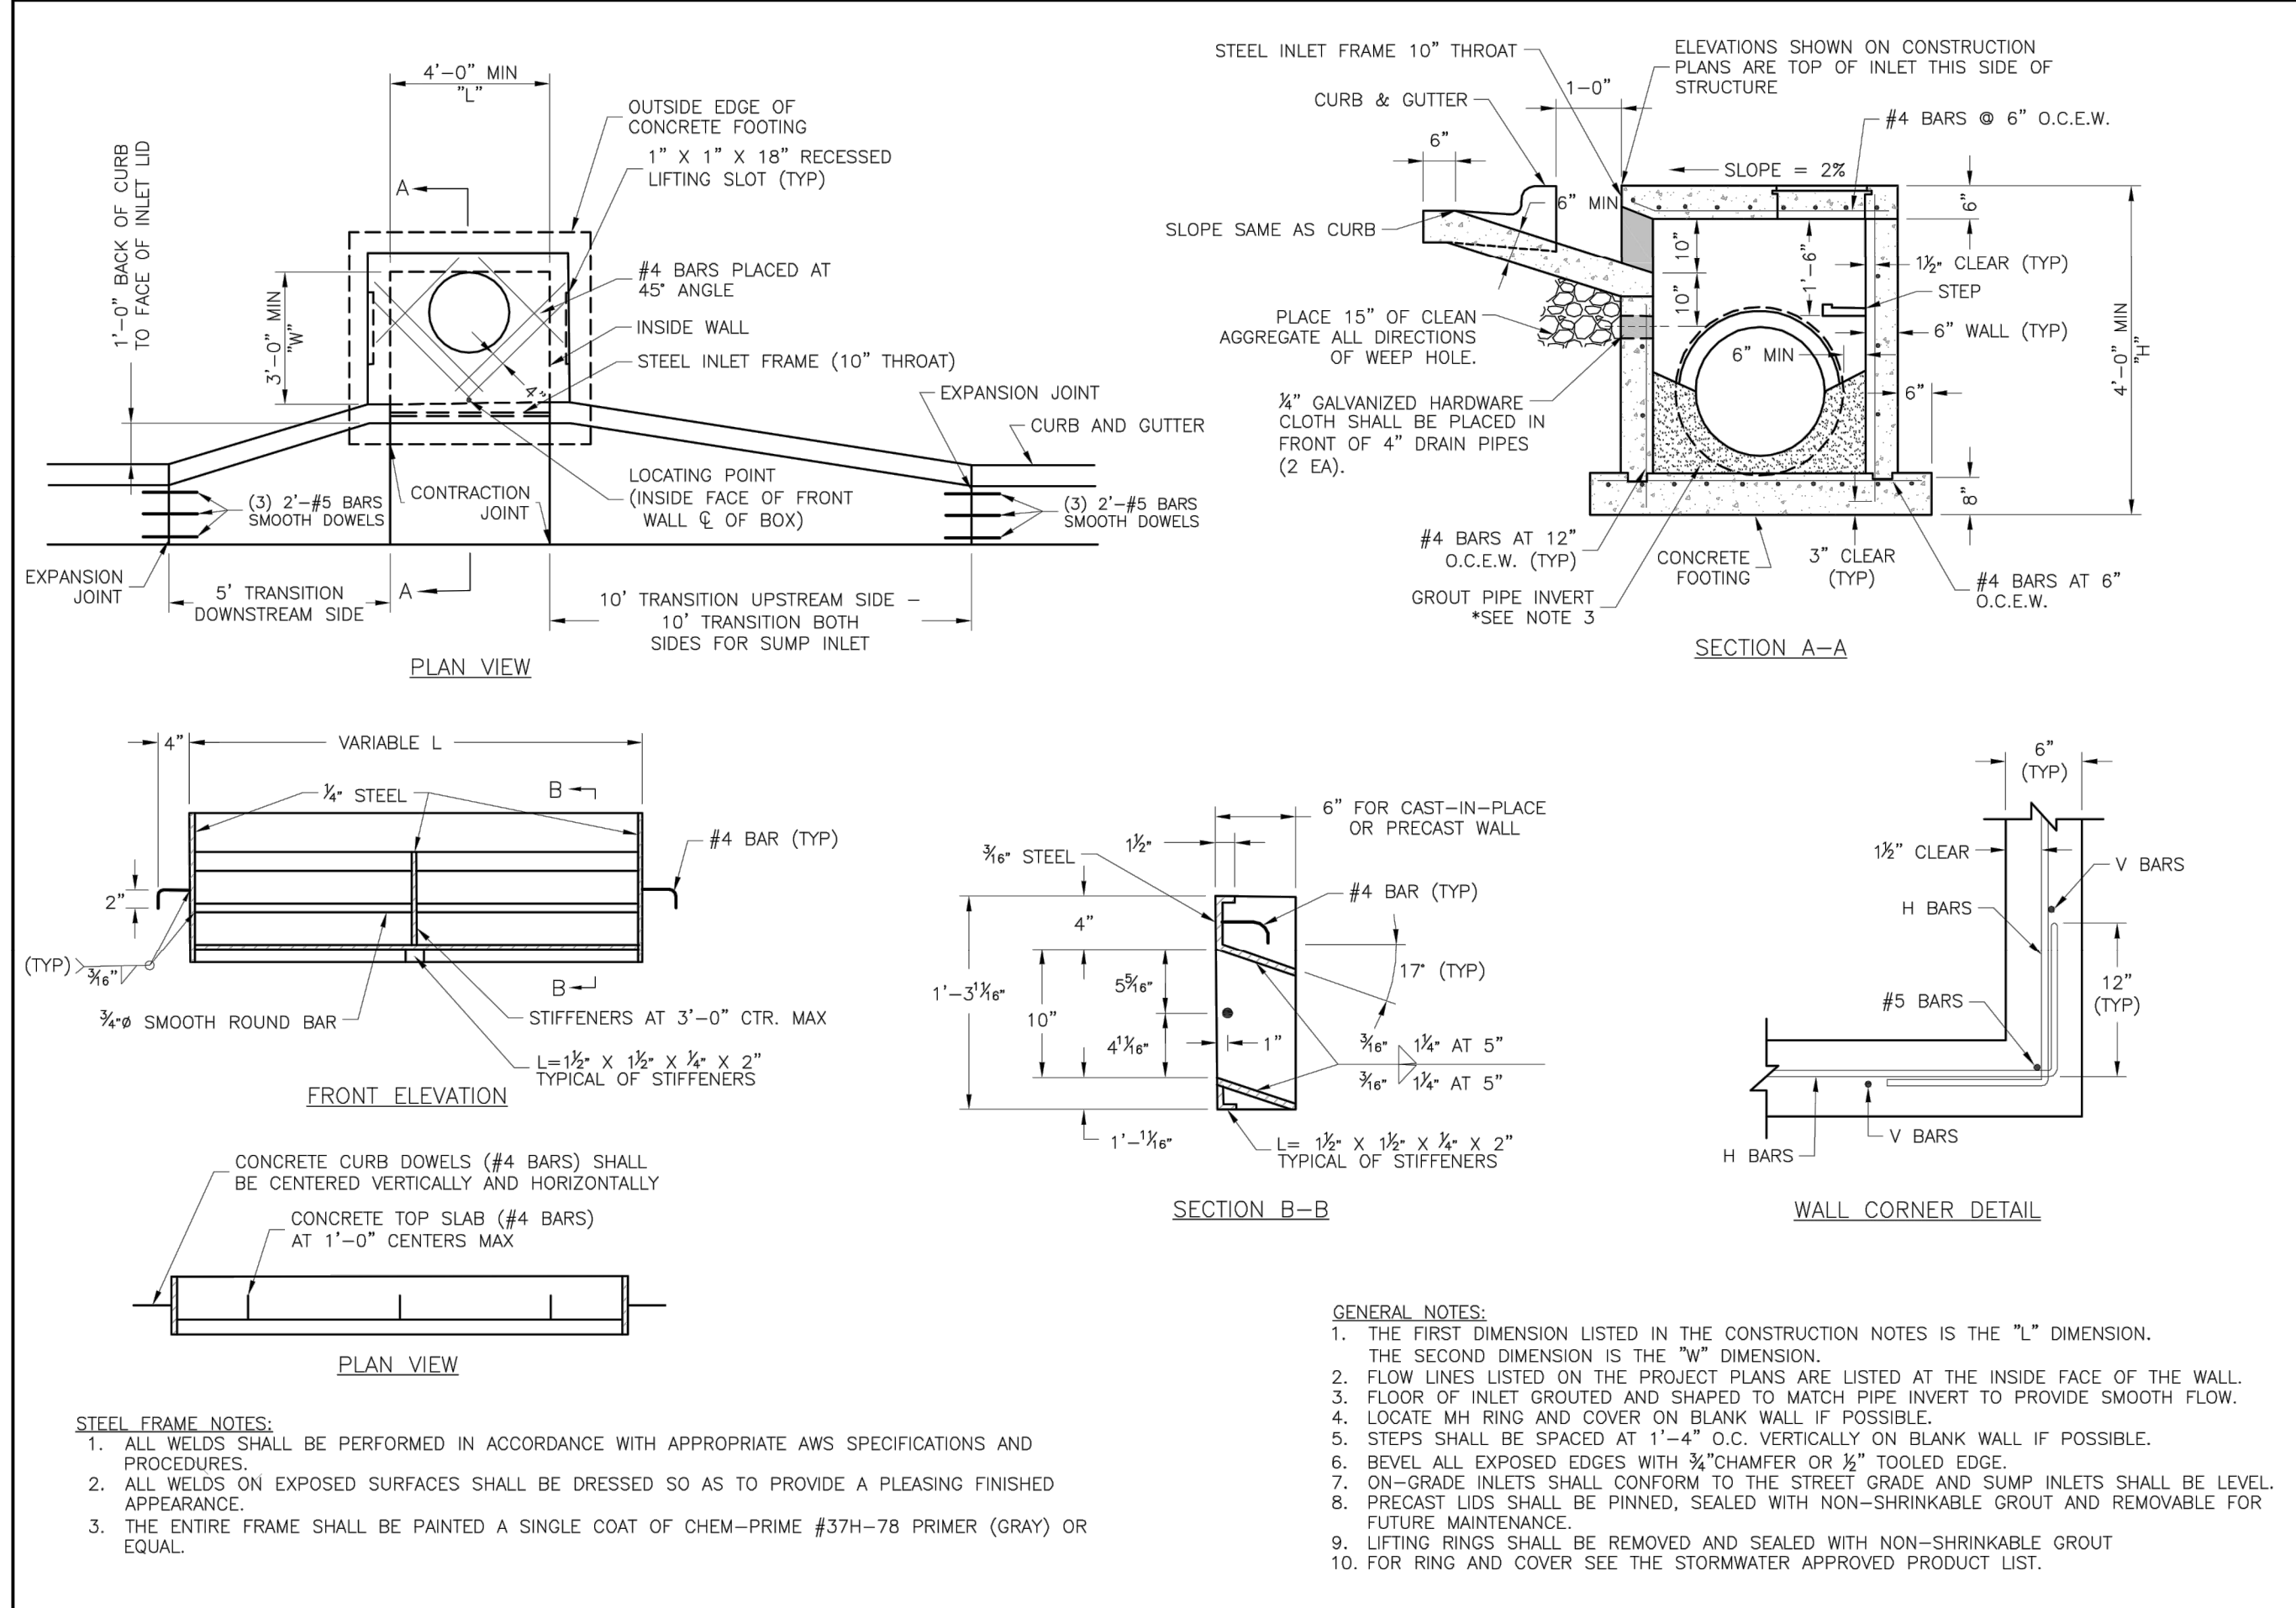

LEE'S SUMMIT
MISSOURI

STANDARD DETAILS
CITY OF LEE'S SUMMIT, MO
LEE'S SUMMIT, JACKSON COUNTY, MO

STM-1

ENGINEERING SOLUTIONS
ENGINEERING & SURVEYING
50 SE 30TH STREET
LEE'S SUMMIT, MO 64082
P: (816) 623-9888 F: (816) 623-9849

Professional Registration
Missouri
Engineering 2005002188-D
Surveying 2005003819-D
Kansas
Engineering E-1695
Surveying LS-218
Oklahoma
Engineering 6254
Nebraska
Engineering CA2821

Park Ridge - 6th Plat
Lee's Summit, Jackson County, Missouri

Project: Park Ridge
6TH
Issue Date:
November 17, 2017

Construction Details
Construction Plans for:
Park Ridge - 6th Plat
Lee's Summit, Jackson County, Missouri

Matthew J. Schlicht
MO PE 2006019708
KS PE 19071
OK PE 25226

REVISIONS