


SANITARY SEWER STUB GENERAL LAYOUT

SCALE: 1" = 50'

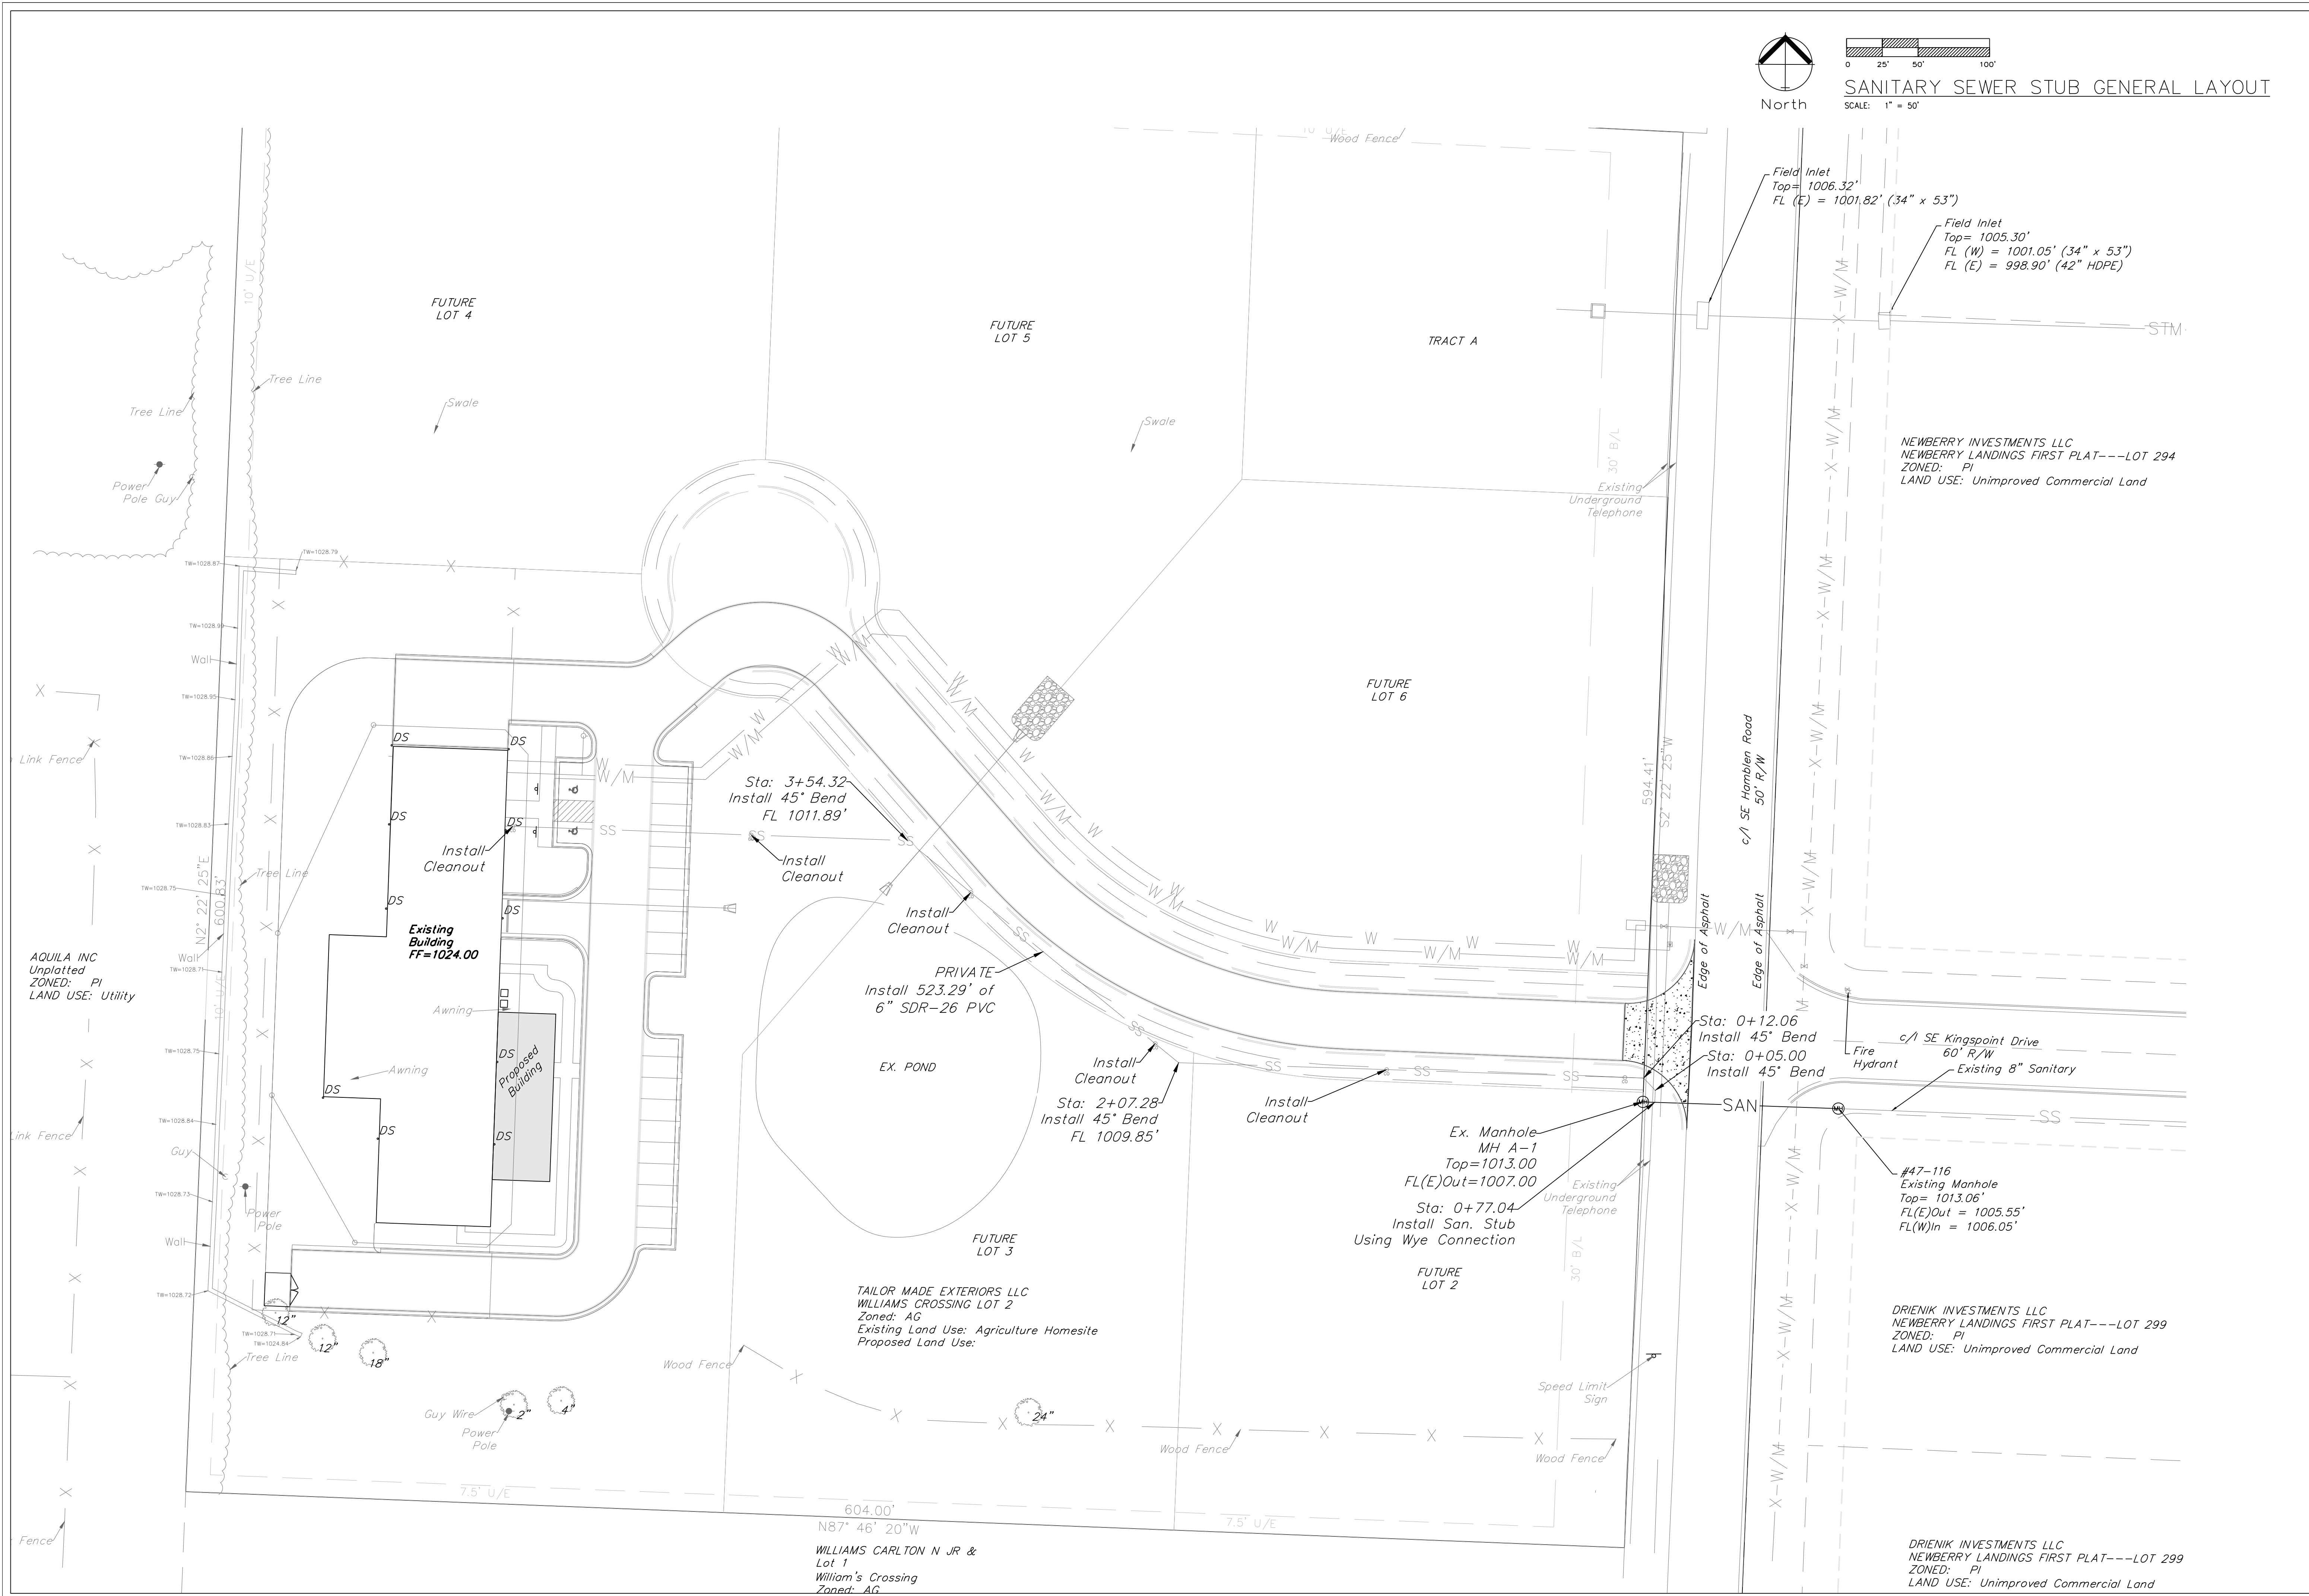

Professional Registration
Missouri
Engineering 2005002186-D
Surveying 20050008319-D
Kansas
Engineering E-1695
Surveying LS-218
Oklahoma
Engineering 6254
Nebraska
Engineering CA2821

1600 Hamblen Road
Lee's Summit, Jackson County, Missouri

Project:
1600 SE HAMBLEN
RD, LEE'S
SUMMIT, MO
August 4, 2017

SANITARY SEWER STUB GENERAL LAYOUT
Tailormade Landing
1600 Hamblen Road
Lee's Summit, Jackson County, Missouri

Matthew J. Schlicht
MO PE 2006019708
KS PE 19071
OK PE 25226
NE PE E-14335

REVISIONS
REV. 12-14-17