


NOTE:
All Roof Drain Pipe Shall Be Of
10" HDPE Or Equivalent at 0.50% Slope


- △ REV. 3-21-17
Planning Review
1. Relocated the monument signs to be outside the easements.
8. Updated the building addresses as requested.
- △ REV. 3-24-17
1. Removed ramp.
2. Added Stair.
- △ REV. 5-3-17
20. Provided HGL's for the Storm Lines.
21. Provided Utility Crossings.

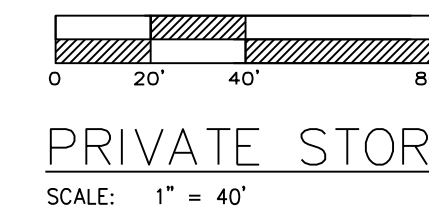

PRIVATE STORM SEWER PLAN & PROFILE

"UNPLATT"

Owner:
GEORGE DEANNA &
6625 WOODSON DR
MISSION, KS 66202
70-400-04-01-01-0-00-000

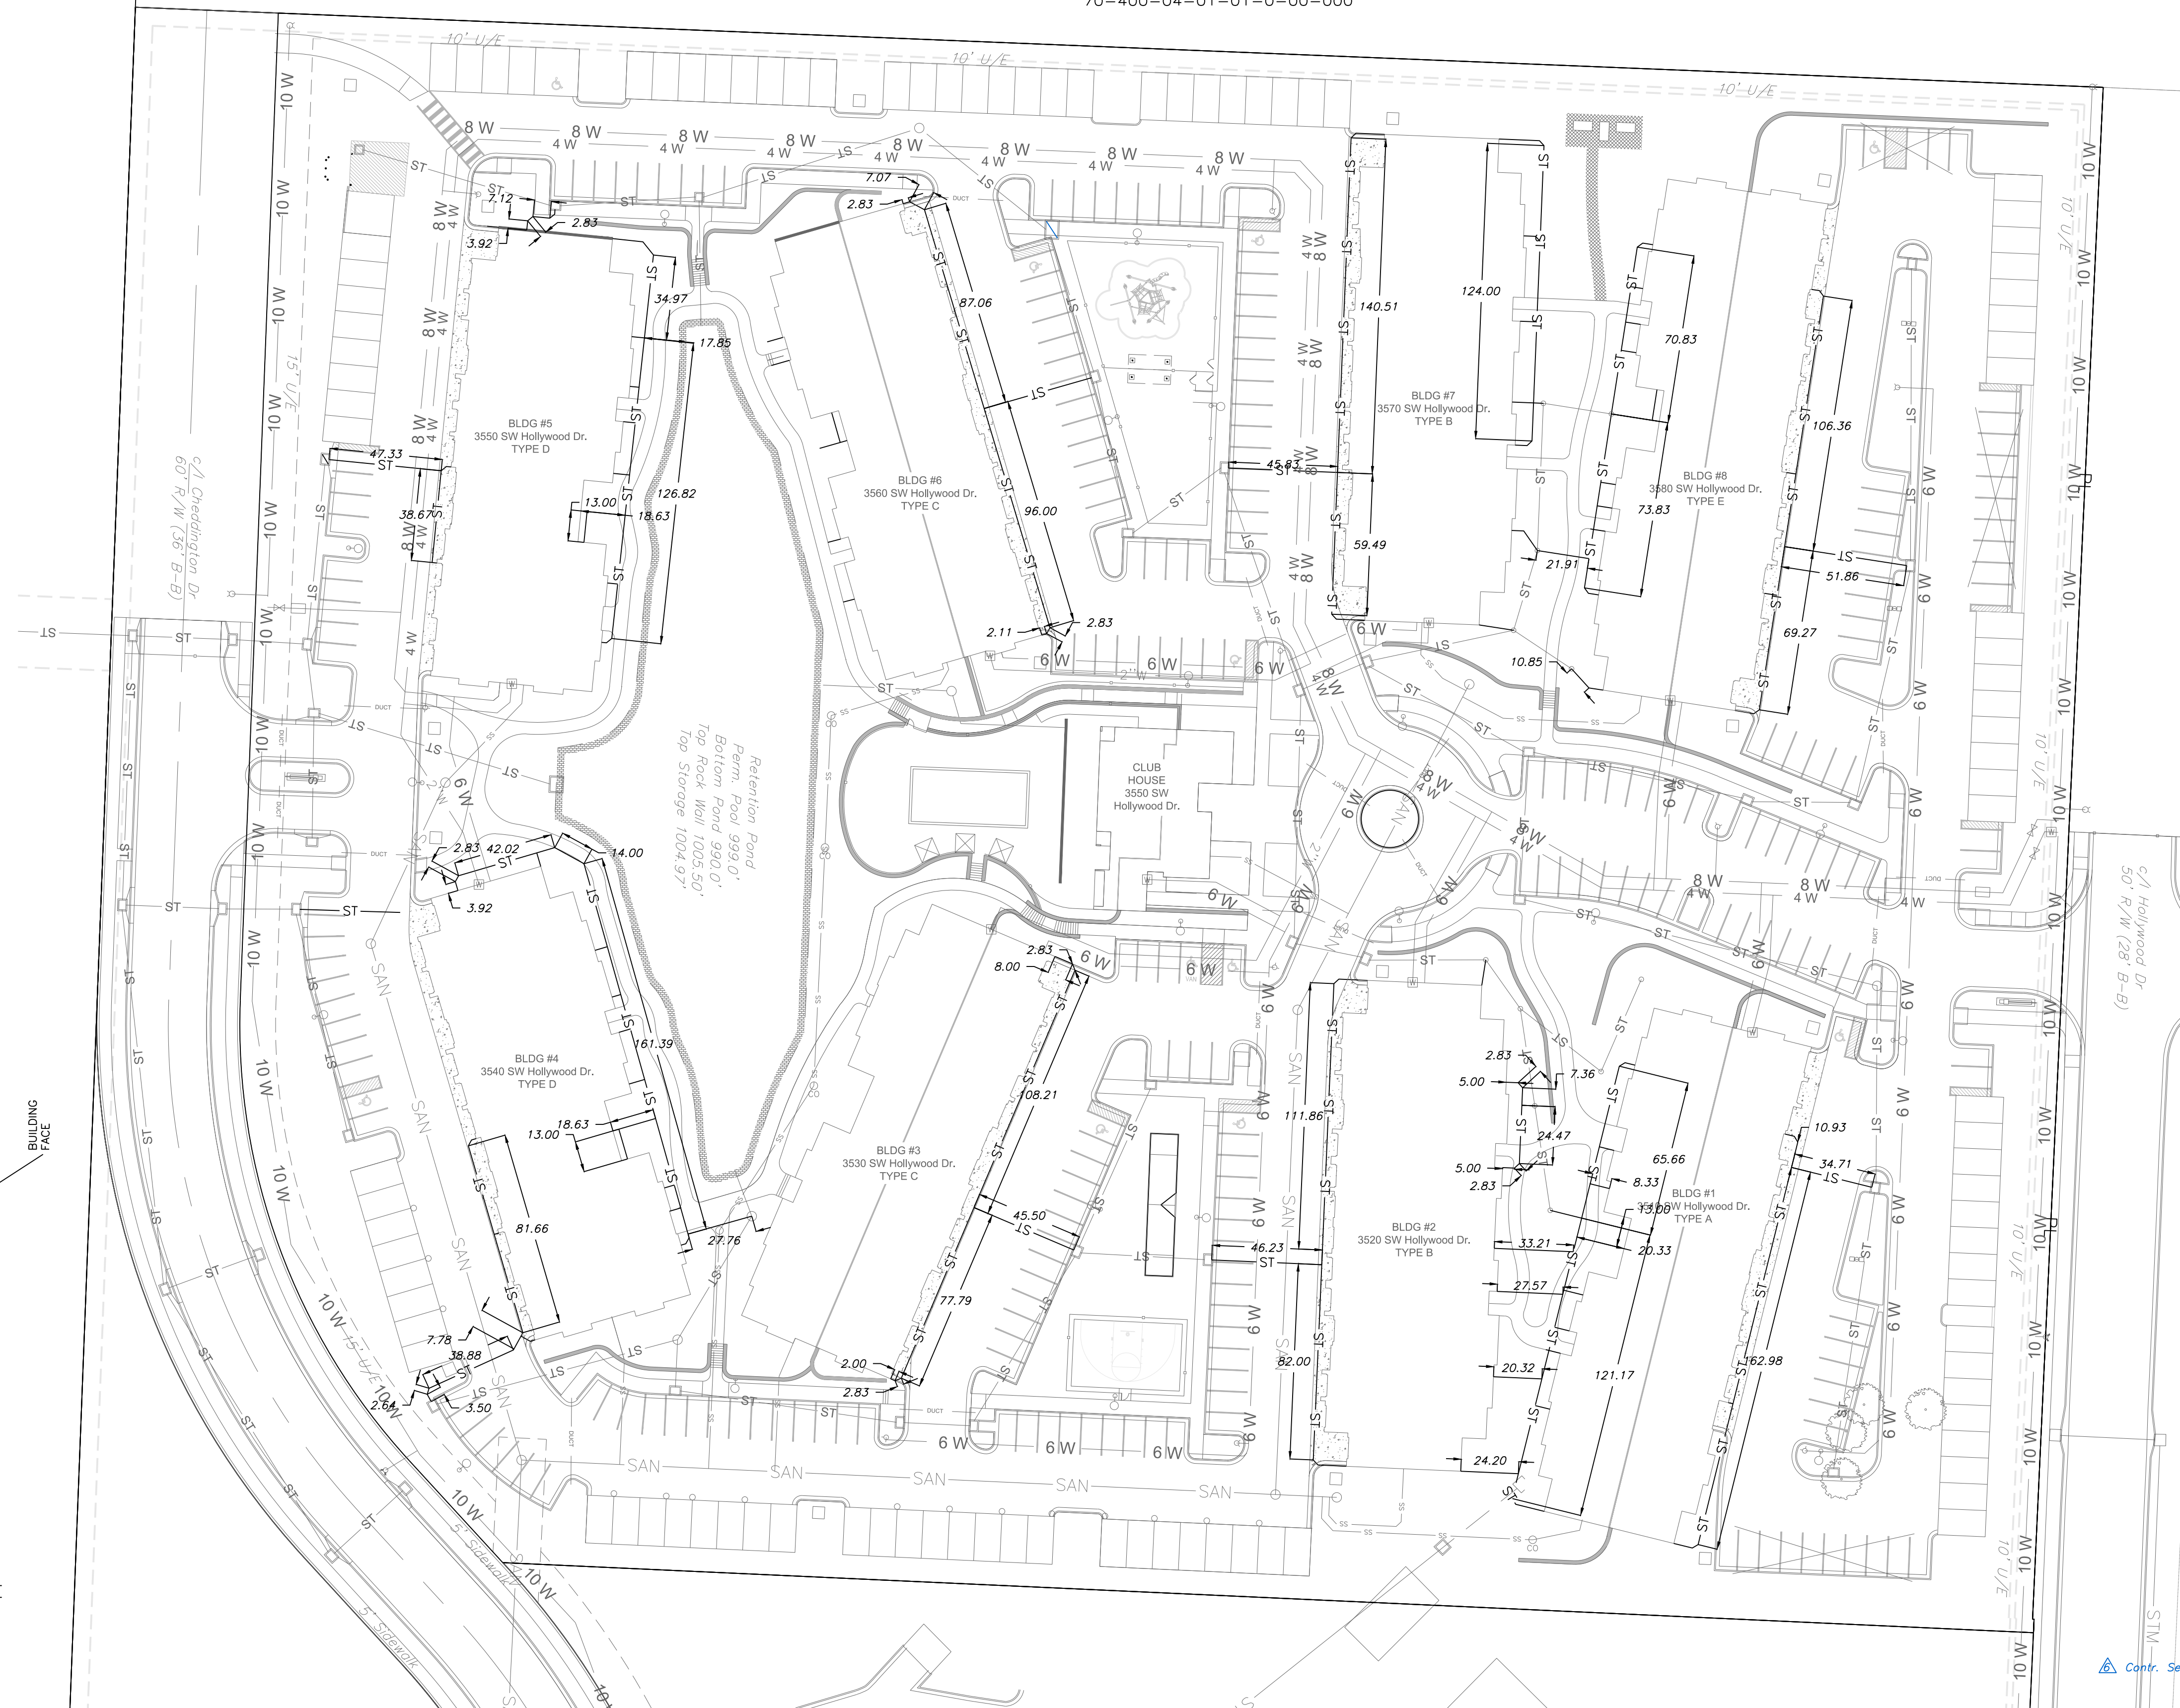

Professional Registration
Missouri
Engineering 2005002188-D
Surveying 2005003192-D
Kansas
Engineering E-1695
Surveying LS-218
Oklahoma
Engineering 6254
Nebraska
Engineering CA2821

THE RESIDENCES AT ECHELON
Lee's Summit, Jackson County, Missouri

Project: Residences at Echelon
Issue Date: February 10, 2017

ROOF DRAIN PLAN
Construction Plans for:
THE RESIDENCES AT ECHELON
Lee's Summit, Jackson County, Missouri

Matthew J. Schlicht
MO PE 2006019708
KS PE 19071
OK PE 25226

- REVISIONS
- △ REV. 3-21-17
 - △ REV. 3-24-17
 - △ REV. 5-3-17
 - △ REV. 6-5-17
 - △ REV. 7-3-17
 - △ CONT. SET. 7-26-17
 - REV. 12-1-17

Contr. Set