



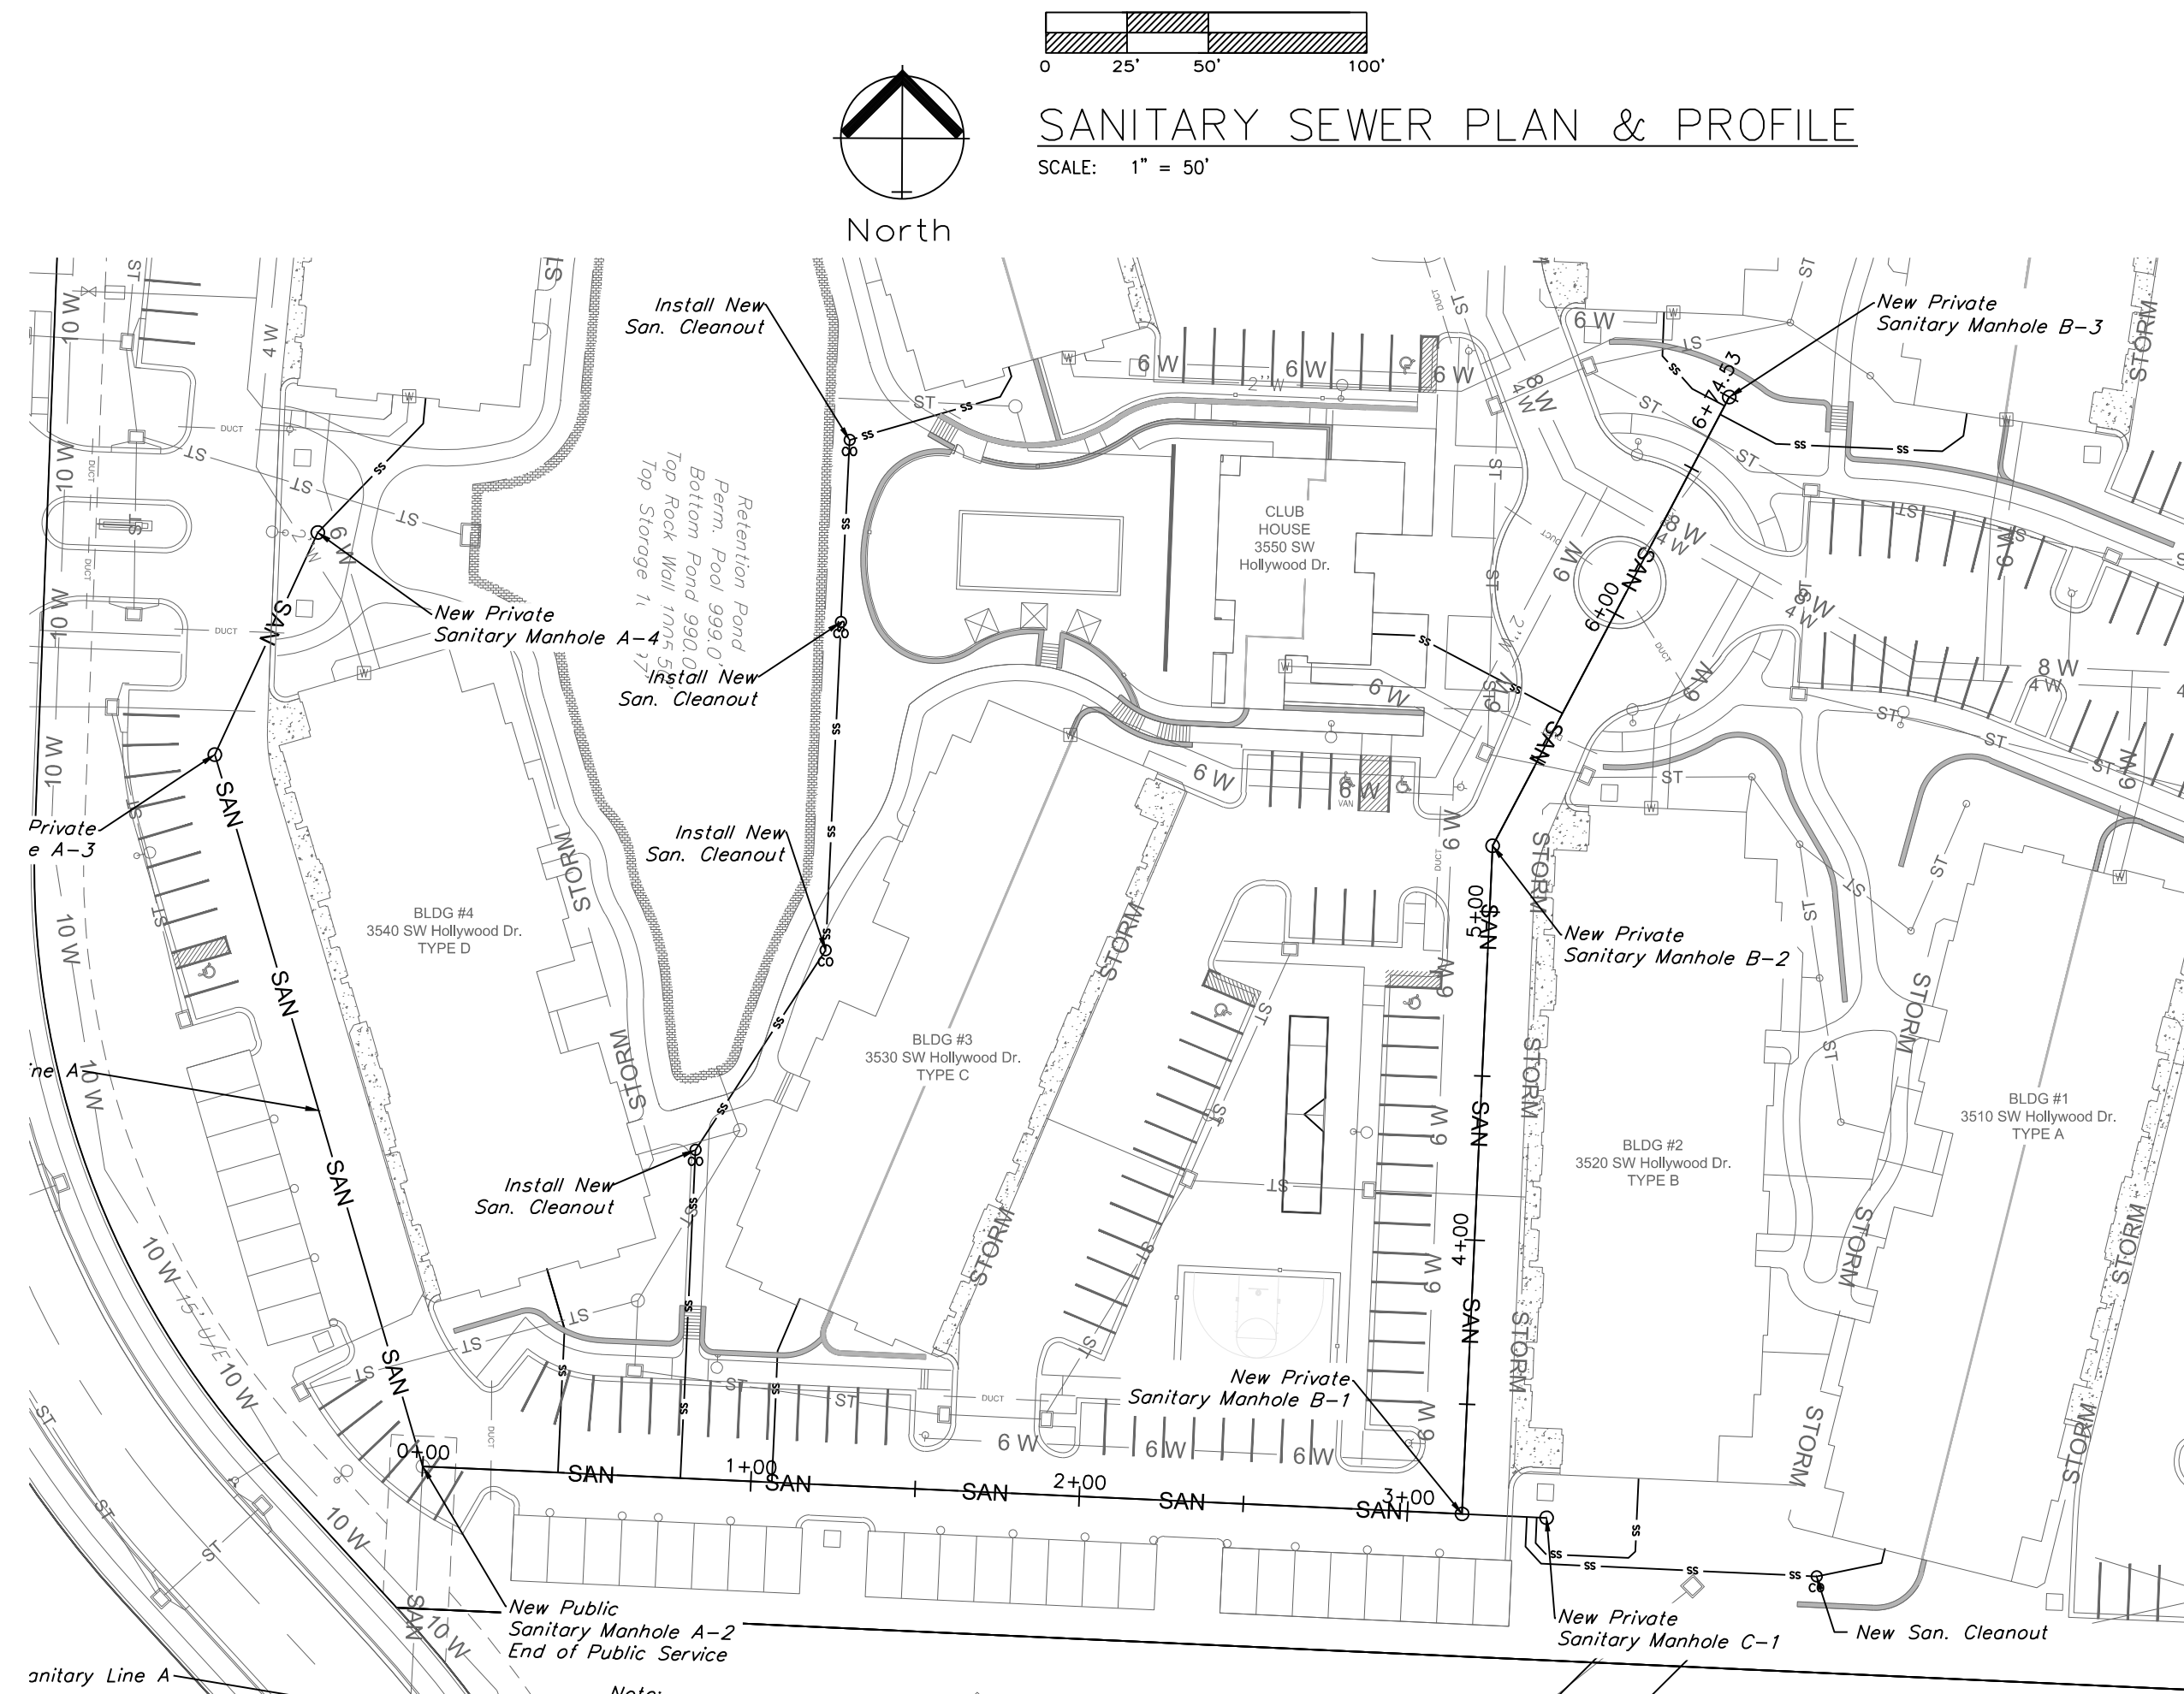

PRIVATE SANITARY LINE B

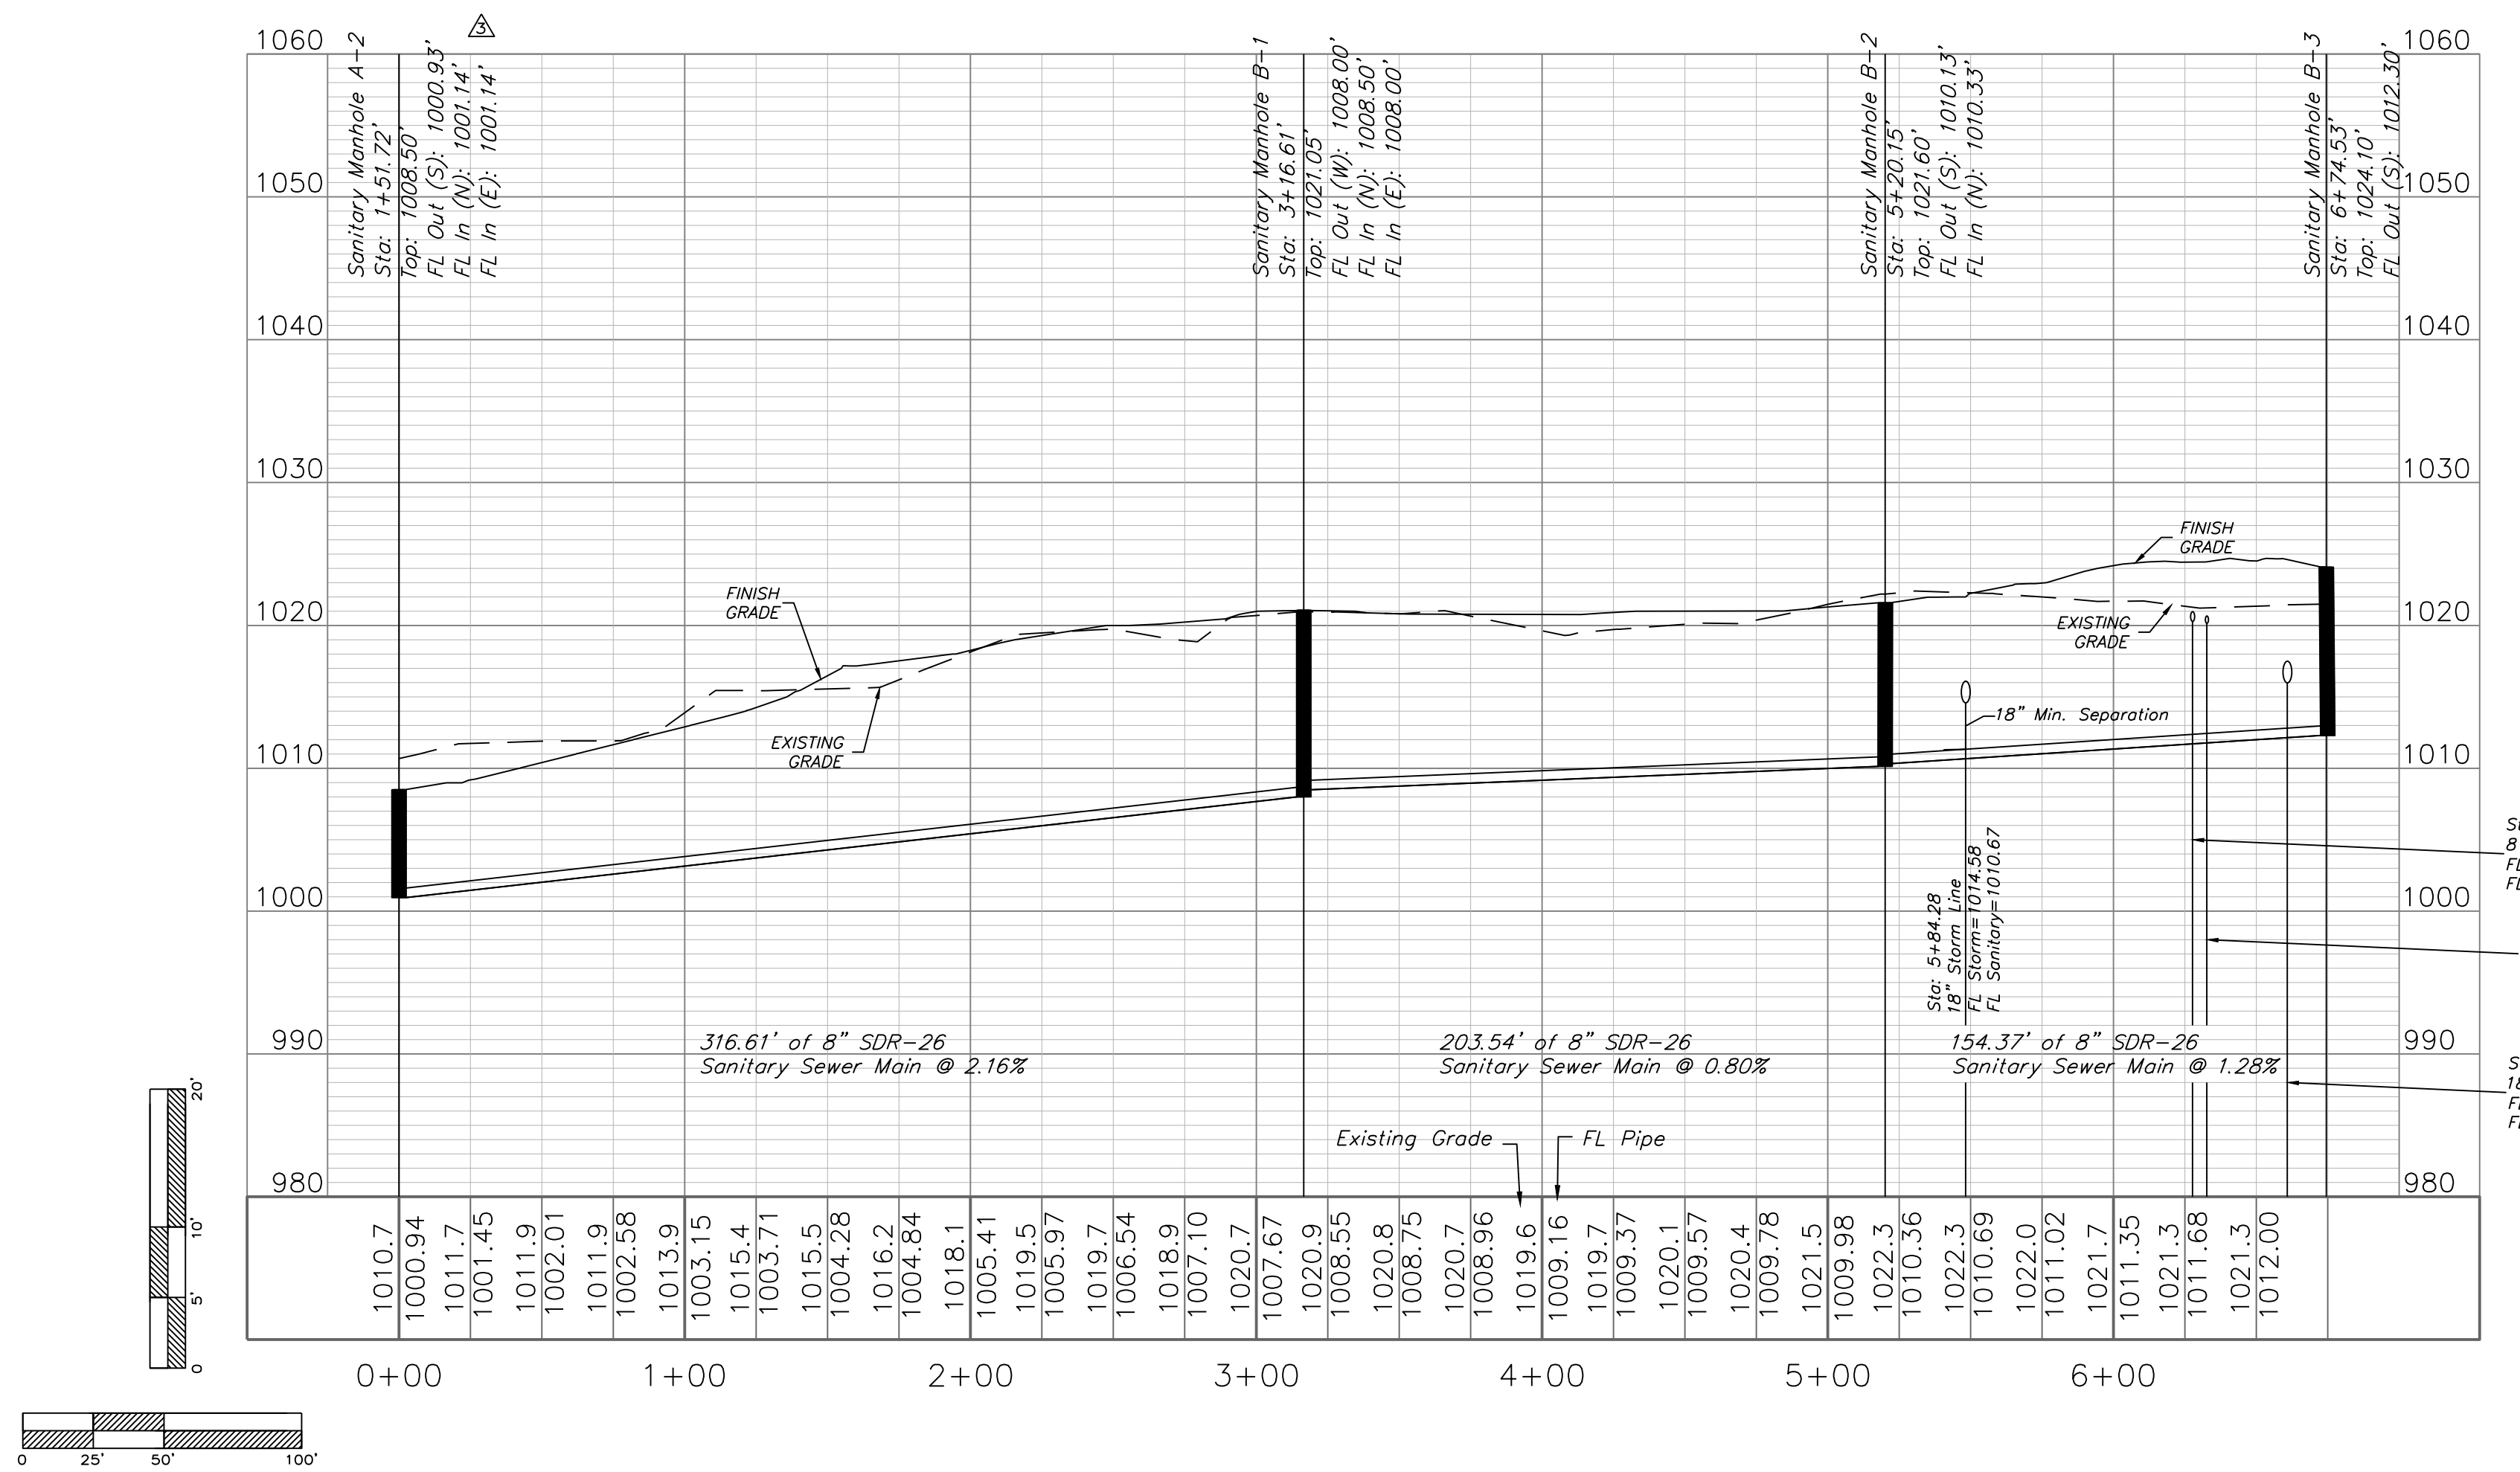

PRIVATE SANITARY LINE C

