


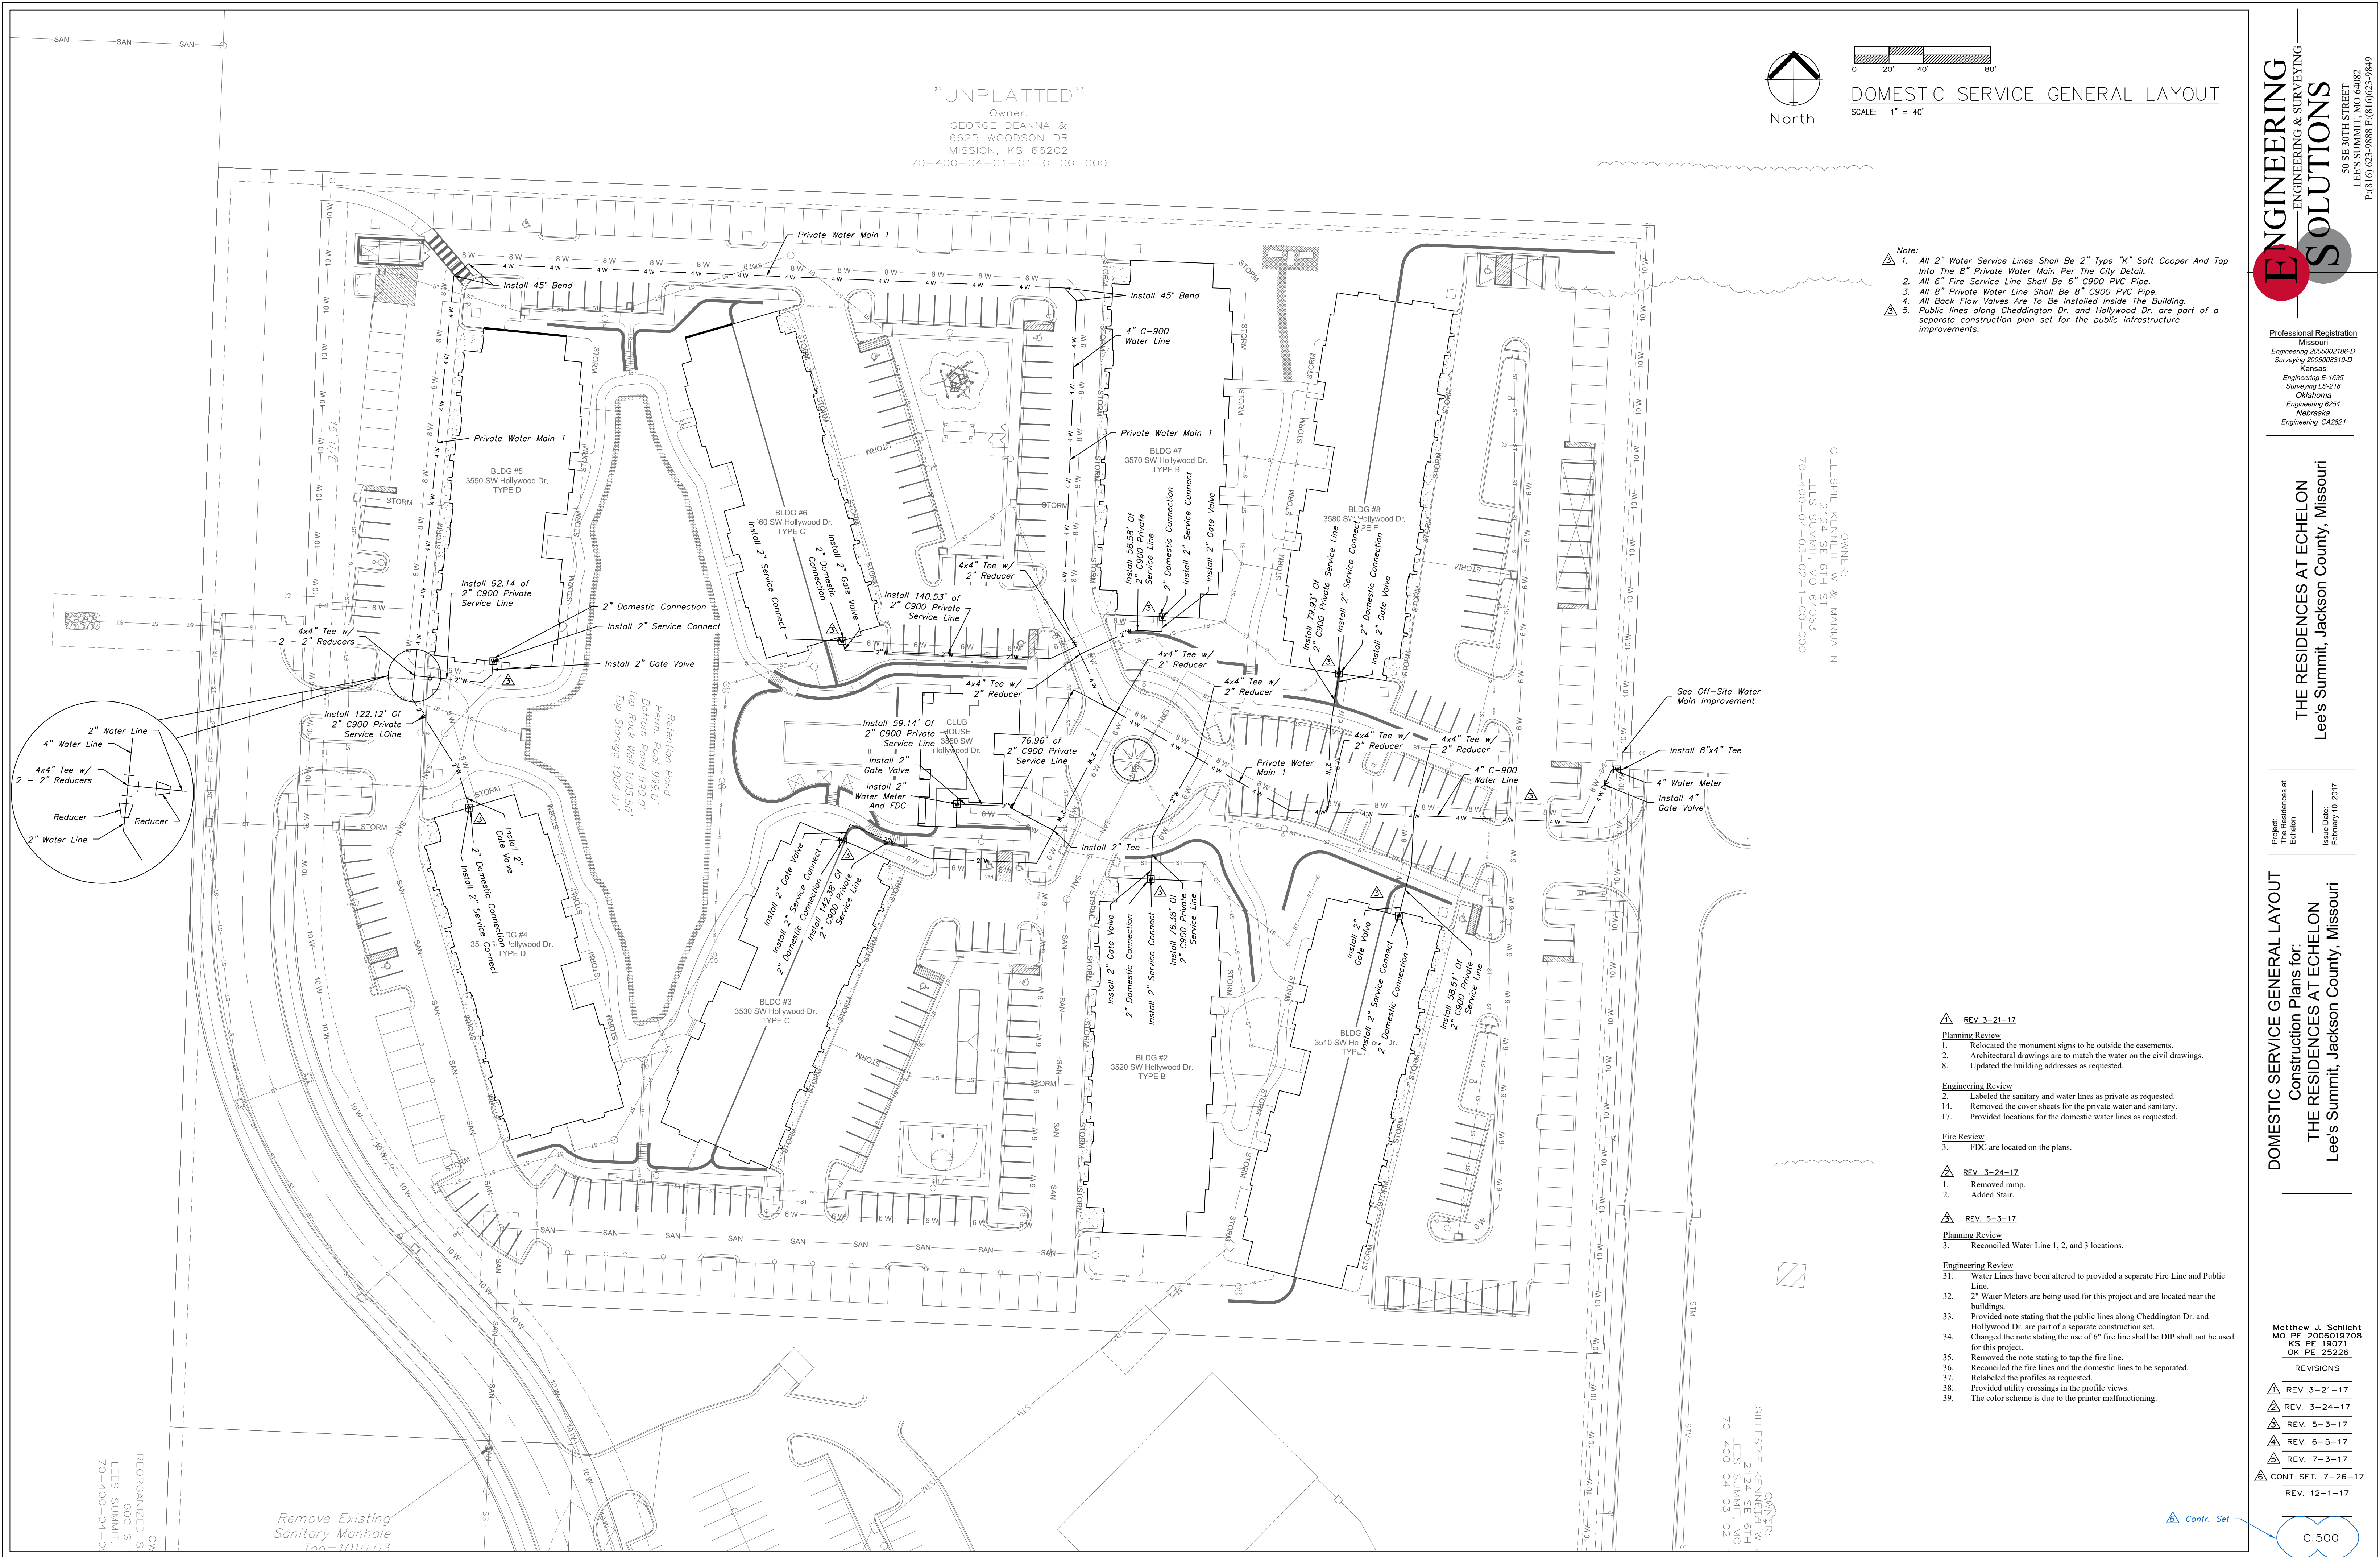

Professional Registration
Missouri
Engineering 2005002186-D
Surveying 2005003182-D
Kansas
Engineering E-1696
Surveying LS-218
Oklahoma
Engineering 6254
Nebraska
Engineering CA2821

THE RESIDENCES AT ECHELON
Lee's Summit, Jackson County, Missouri

Project: Echelon
Issue Date: February 10, 2017

DOMESTIC SERVICE GENERAL LAYOUT
Construction Plans for:
THE RESIDENCES AT ECHELON
Lee's Summit, Jackson County, Missouri

Matthew J. Schlicht
MO PE 2006019708
KS PE 190071
OK PE 25226

REVISIONS	
△ REV. 3-21-17	
△ REV. 3-24-17	
△ REV. 5-3-17	
△ REV. 6-5-17	
△ REV. 7-3-17	
△ CONT SET. 7-26-17	
REV. 12-1-17	