

SCALE: 1" = 20'



ENGINEERING  
—ENGINEERING & SURVEYING—  
SOLUTIONS  
50 SE 30TH STREET

**Professional Registration**  
Missouri  
*Engineering 2005002186-D*  
*Surveying 2005008319-D*  
Kansas  
*Engineering E-1695*  
*Surveying LS-218*  
Oklahoma  
*Engineering 6254*  
Nebraska  
*Engineering CA2821*

THE RESIDENCES AT ECHELON  
Lee's Summit, Jackson County, Missouri

Project:  
The Residences at  
Echelon

---

Issue Date:  
February 10, 2017


Spot Elevations  
Construction Plans for:  
**THE RESIDENCES AT ECHELON**  
Lee's Summit, Jackson County, Missouri

Matthew J. Schlicht  
MO PE 2006019708  
KS PE 19071  
OK PE 25226

## REVISIONS

|   |                   |
|---|-------------------|
| 1 | REV. 3-21-17      |
| 2 | REV. 3-24-17      |
| 3 | REV. 5-3-17       |
| 4 | REV. 6-5-17       |
| 5 | REV. 7-3-17       |
| 6 | CONT SET. 7-26-17 |
|   | REV. 12-1-17      |

C.203

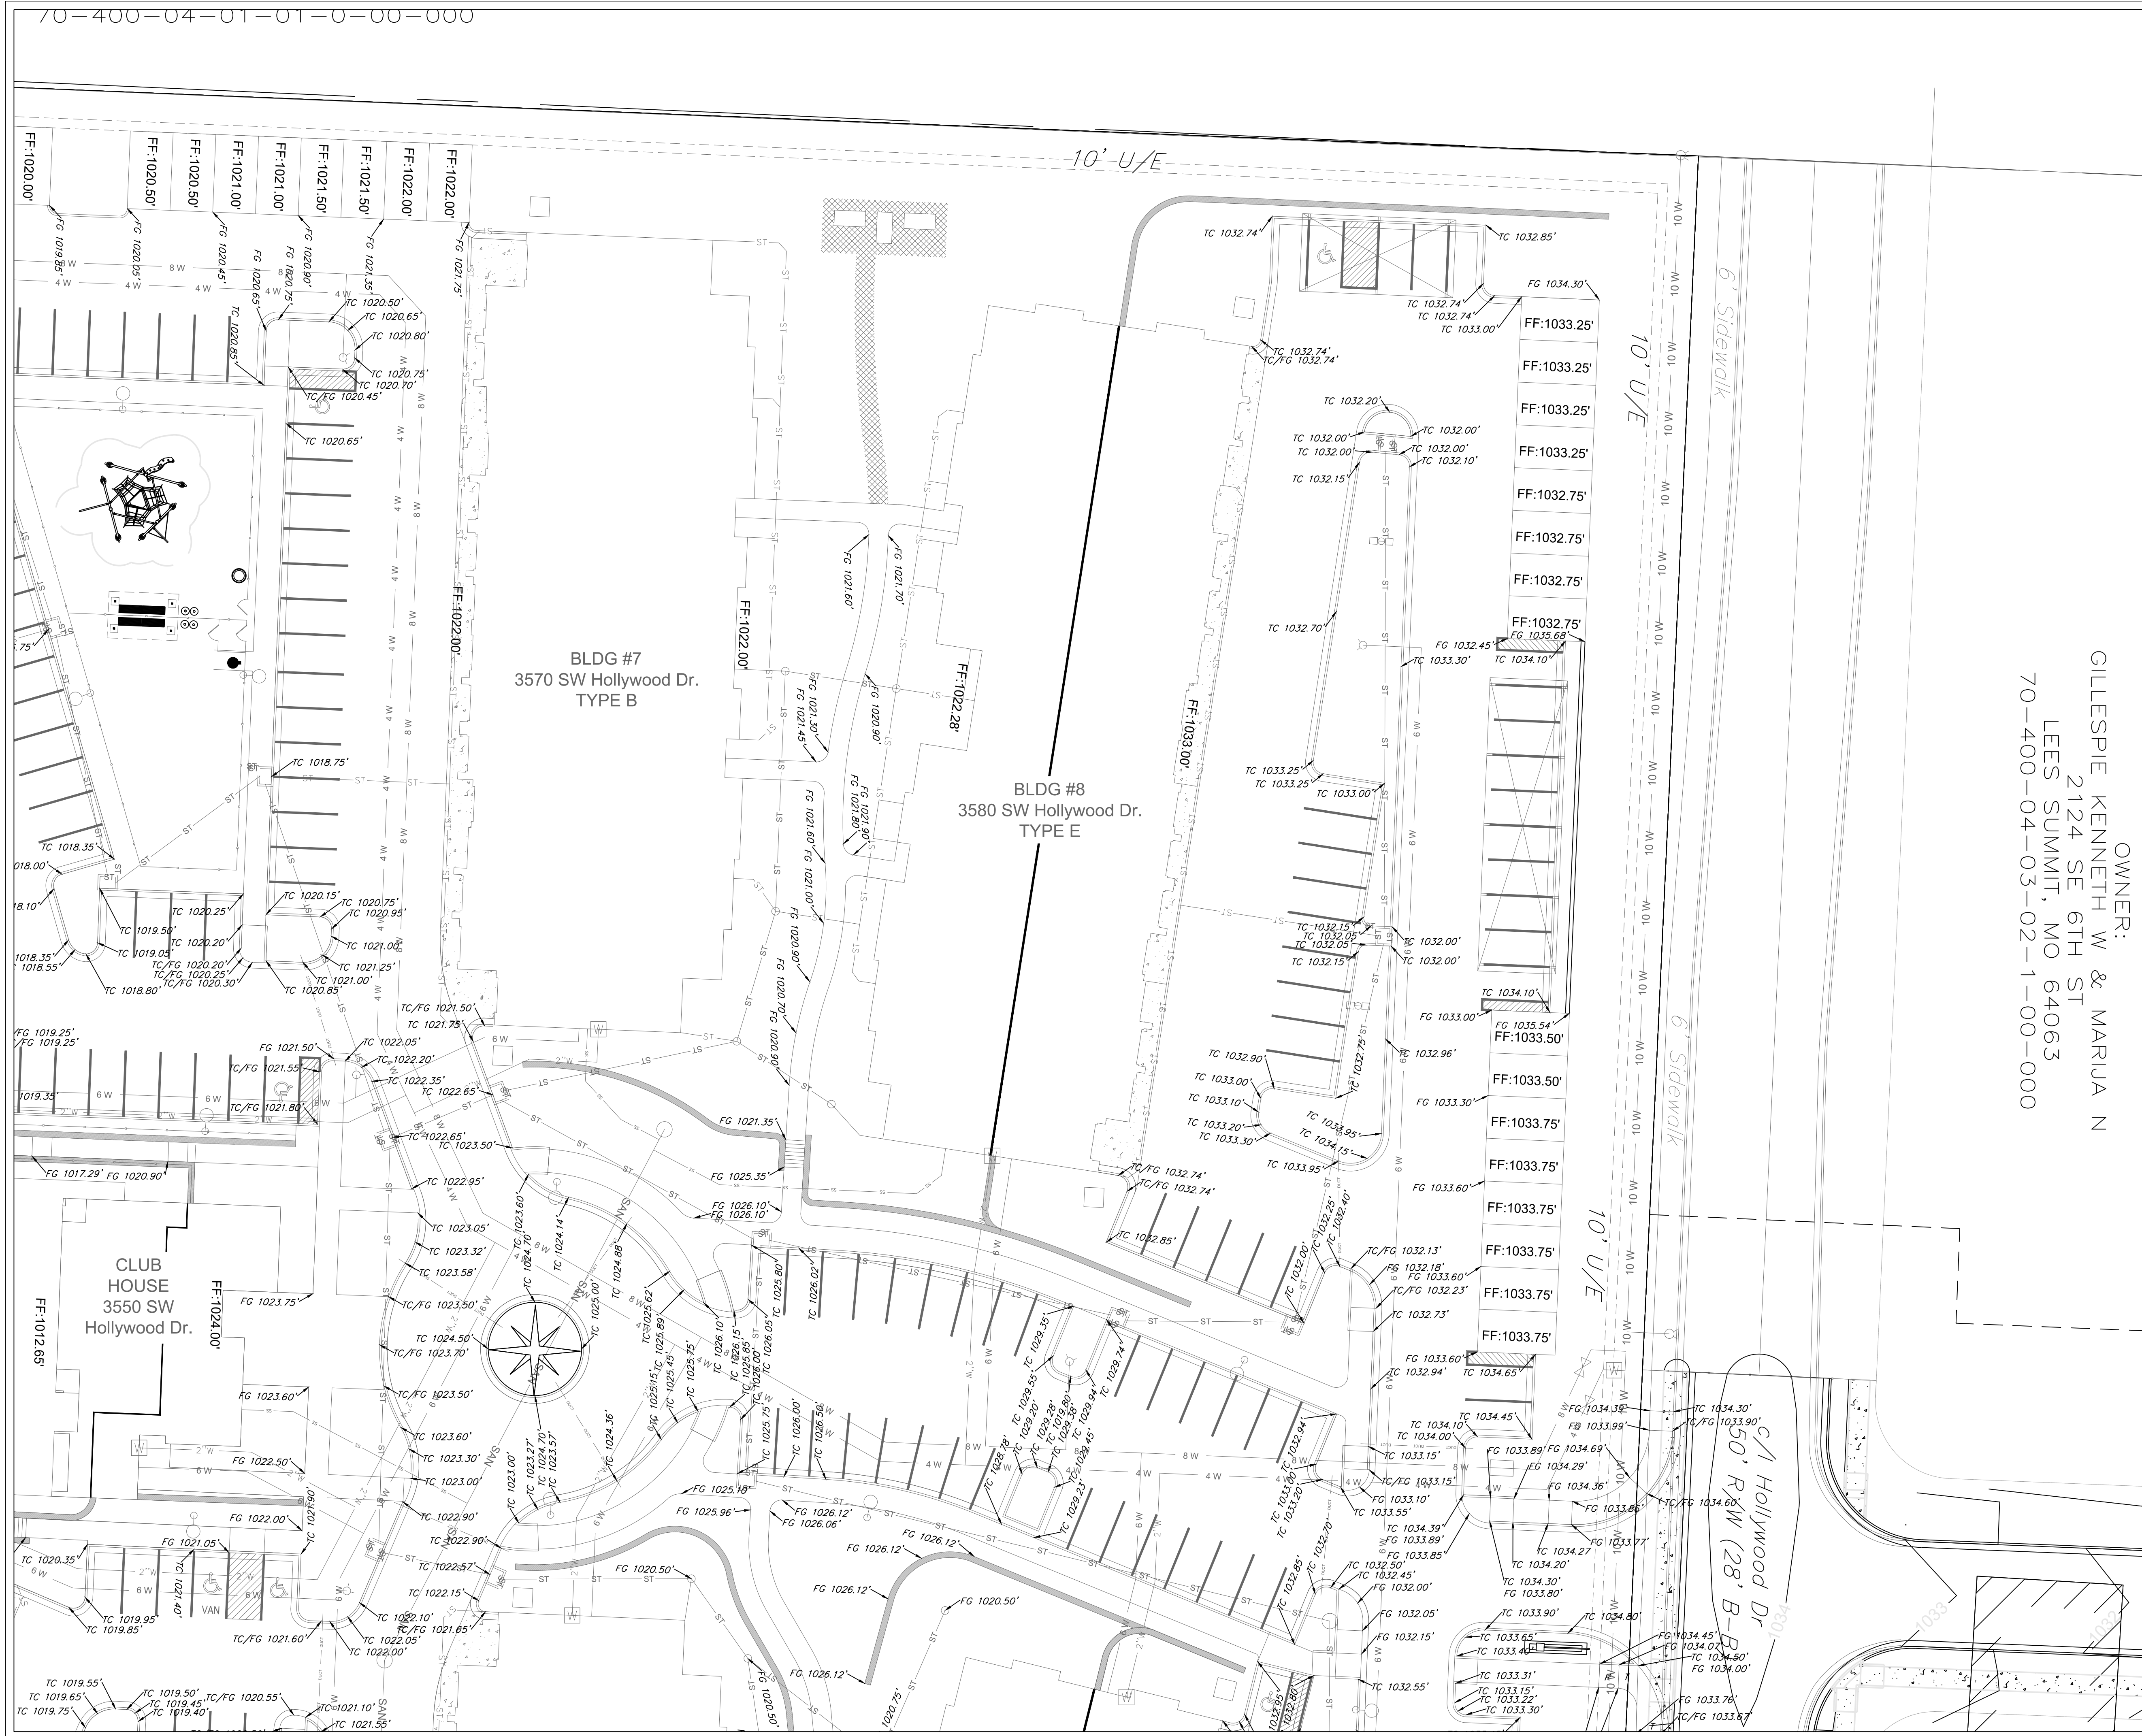

**REF 3-21-17**

**Planning Review**

1. Relocated the monument signs to be outside the easements.  
8. Updated the building addresses as requested.

**Engineering Review**

15. Relabeled the grading sheets as requested.

△ Contr. Set