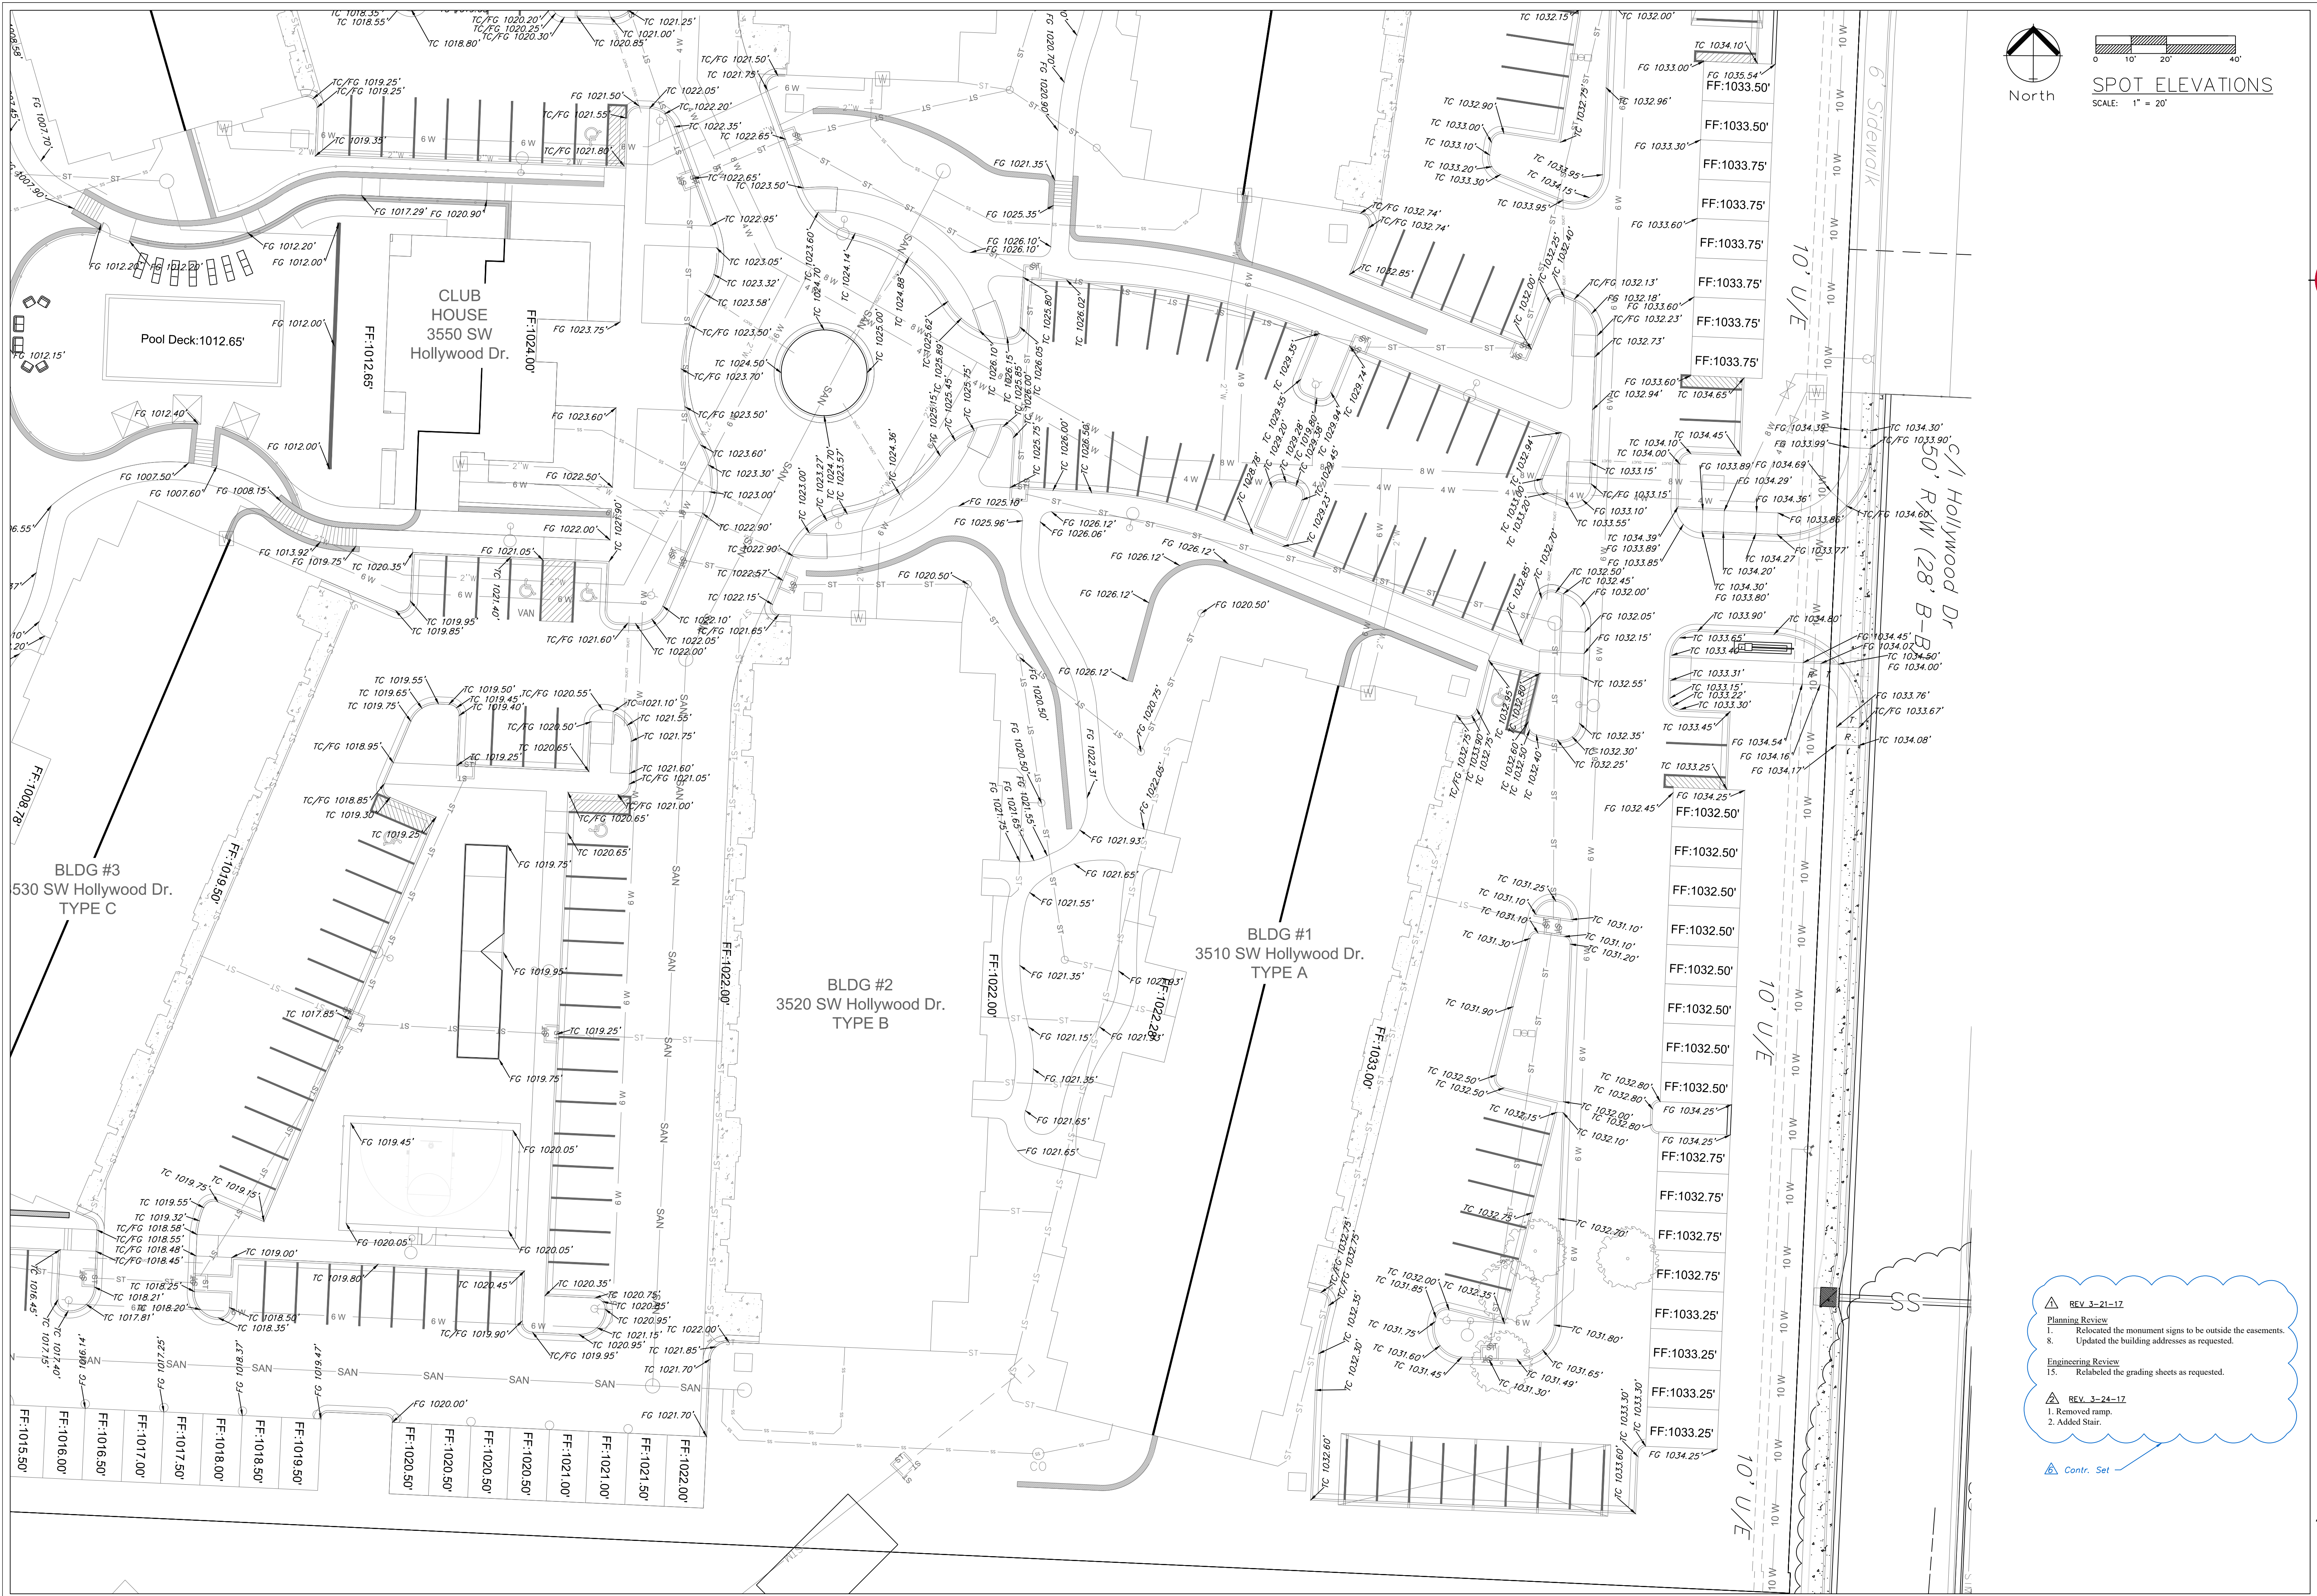


Professional Registration
Missouri
Engineering 2005002186-D
Surveying 2005000182-D
Kansas
Engineering E-1696
Surveying LS-218
Oklahoma
Engineering 6254
Nebraska
Engineering CA2621

THE RESIDENCES AT ECHELON
Lee's Summit, Jackson County, Missouri

Project: Residences at Echelon
Issue Date: February 10, 2017

Spot Elevations
Construction Plans for:
THE RESIDENCES AT ECHELON
Lee's Summit, Jackson County, Missouri

Matthew J. Schlicht
MO PE 2006019708
KS PE 19071
OK PE 25226

REVISIONS	
△	REV 3-21-17
△	REV. 3-24-17
△	REV. 5-3-17
△	REV. 6-5-17
△	REV. 7-3-17
△	CONT SET. 7-26-17
△	REV. 12-1-17