

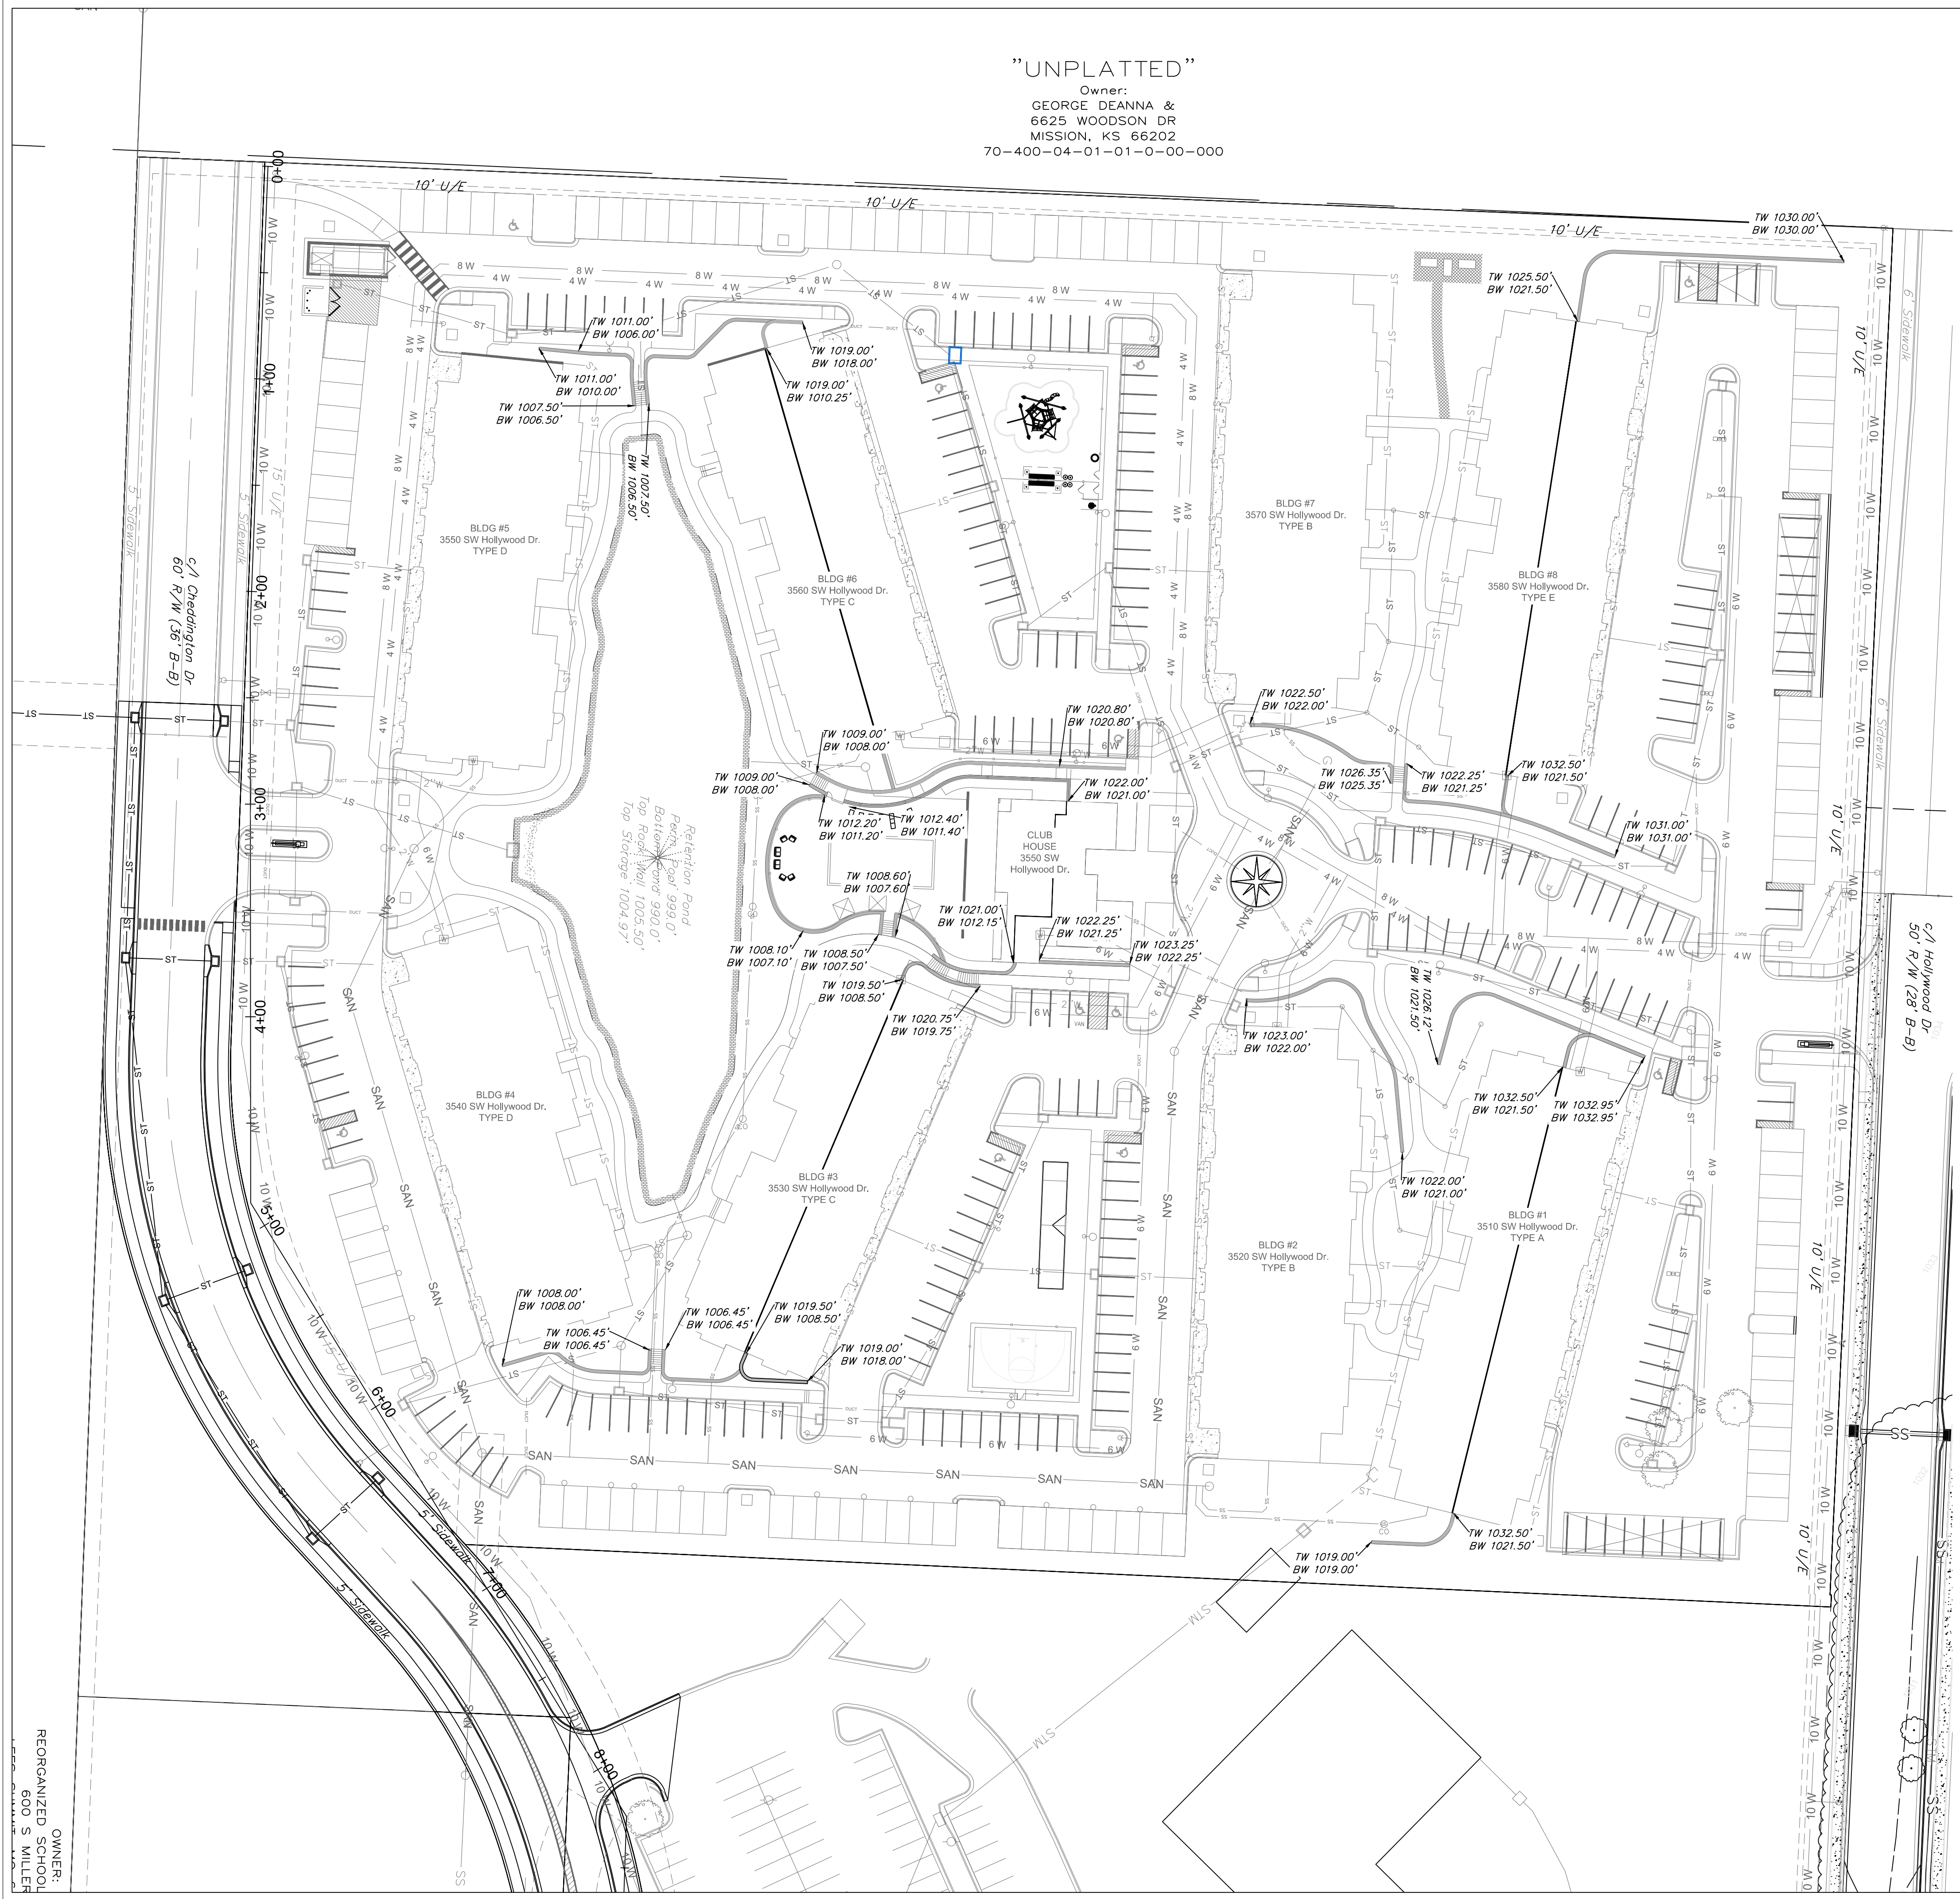


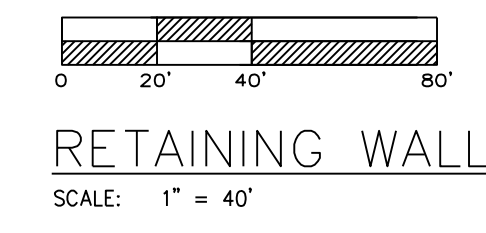


"UNPLATTED"
Owner:
GEORGE DEANNA &
6625 WOODSON DR
MISSION, KS 66202
70-400-04-01-01-0-00-000

- △ REV. 3-21-17
Planning Review:
1. Relocated the monument signs to be outside the easements.
7. Called out the top of wall and the bottom of walls on C.206.
8. Updated the building addresses as requested.
- △ REV. 3-24-17
1. Removed ramp.
2. Added Stair.
- △ REV. 5-3-17
15. Provided note for height requirements for retaining walls.
16. Geogrid not required. Removed note.

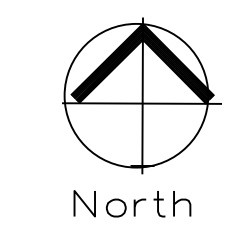


RETAINING WALL PLAN


SCALE: 1" = 40'

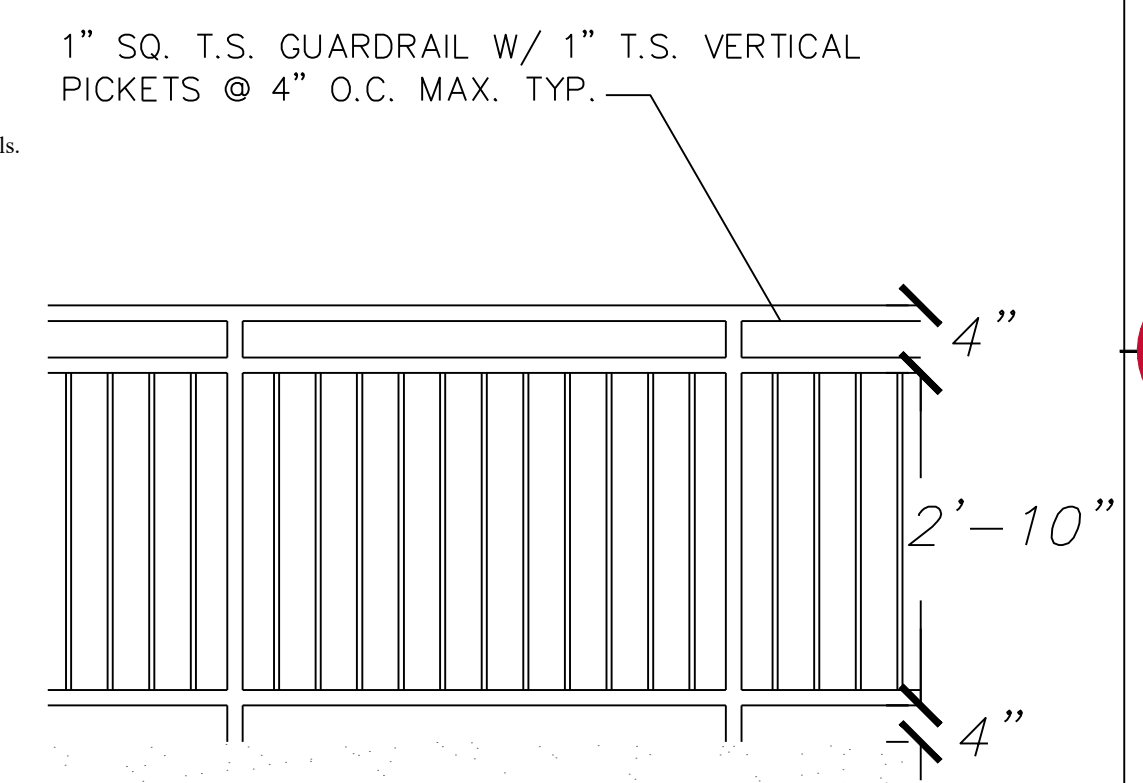


GUARD RAIL DESIGN DETAILS

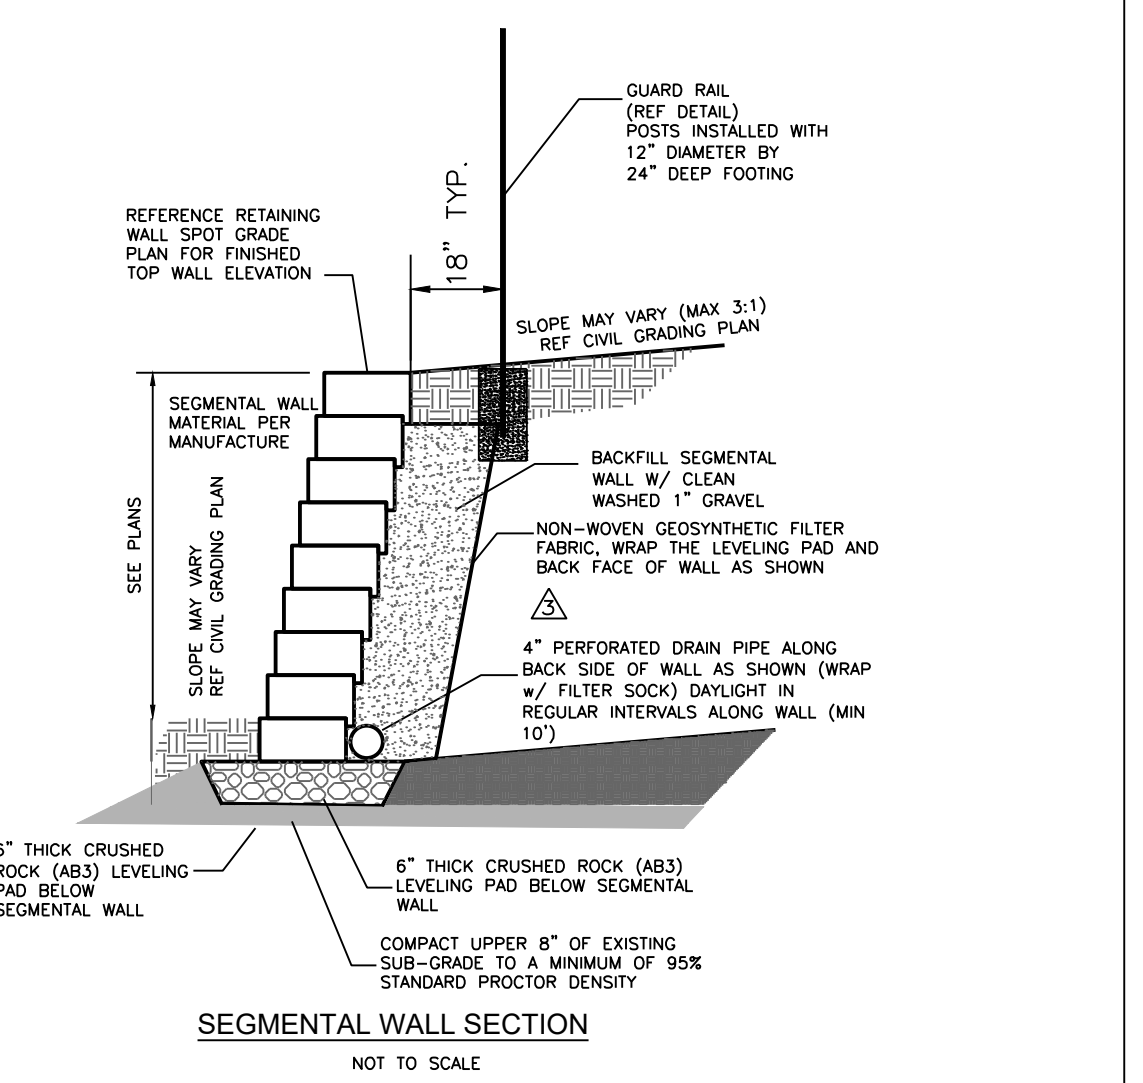

NOTE:
1. Retaining walls 42 inches and higher require Guard Railing

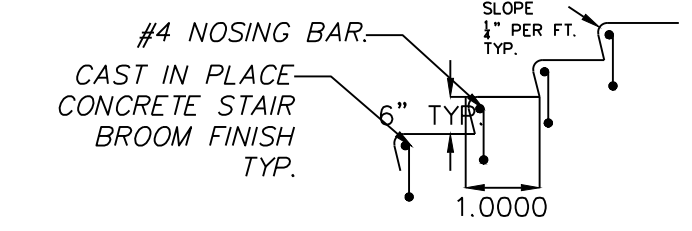

TREADS @ 12" EA = # - # (Varies See Plan)

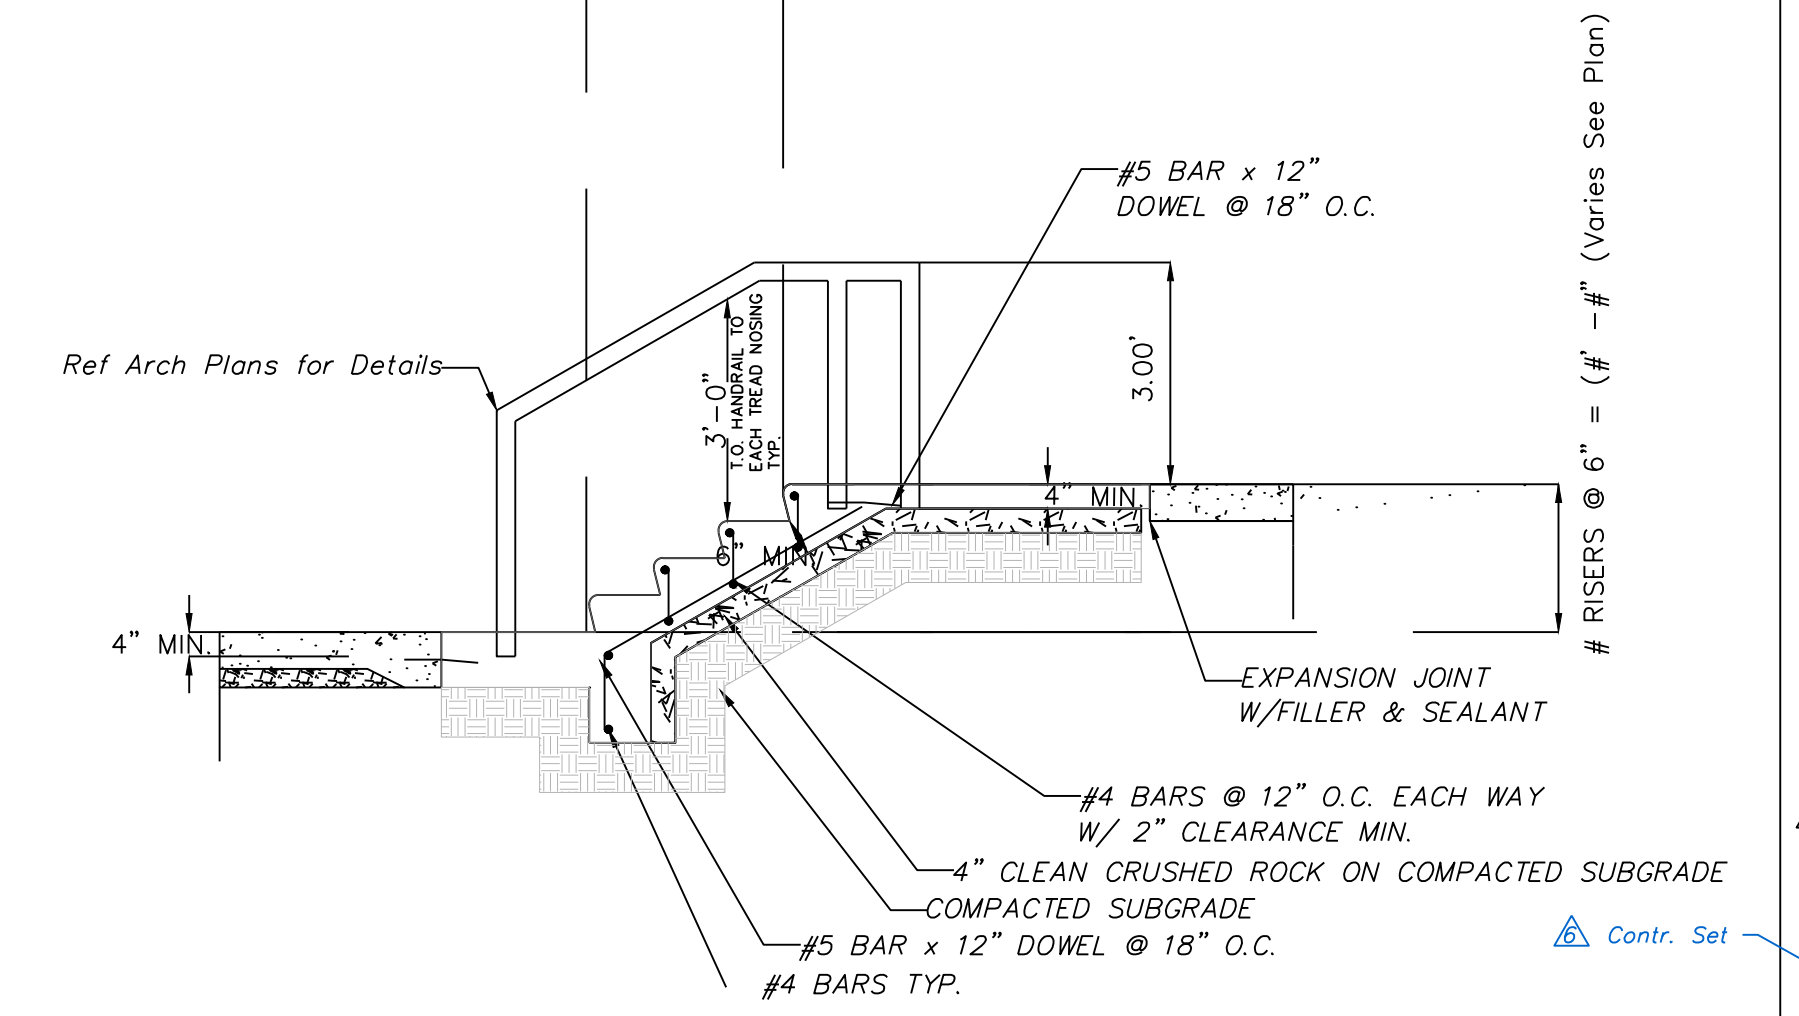

ENGINEERING SOLUTIONS
ENGINEERING & SURVEYING
50 SE 30TH STREET
LEE'S SUMMIT, MO 64082
P: (816) 623-9888 F: (816) 623-9849

Professional Registration
Missouri
Engineering 2005002186-D
Surveying 2005003182-D
Kansas
Engineering E-1695
Surveying LS-218
Oklahoma
Engineering 6254
Nebraska
Engineering CA2621

THE RESIDENCES AT ECHELON
Lee's Summit, Jackson County, Missouri

Project:
Echelon
Issue Date:
February 10, 2017

Retaining Wall Plan
Construction Plans for:
THE RESIDENCES AT ECHELON
Lee's Summit, Jackson County, Missouri

Matthew J. Schlicht
MO PE 2006019708
KS PE 19071
OK PE 25226

REVISIONS
△ REV. 3-21-17
△ REV. 3-24-17
△ REV. 5-3-17
△ REV. 6-5-17
△ REV. 7-3-17
△ CONT. SET. 7-26-17
REV. 12-1-17

△ Contr. Set

C.206