



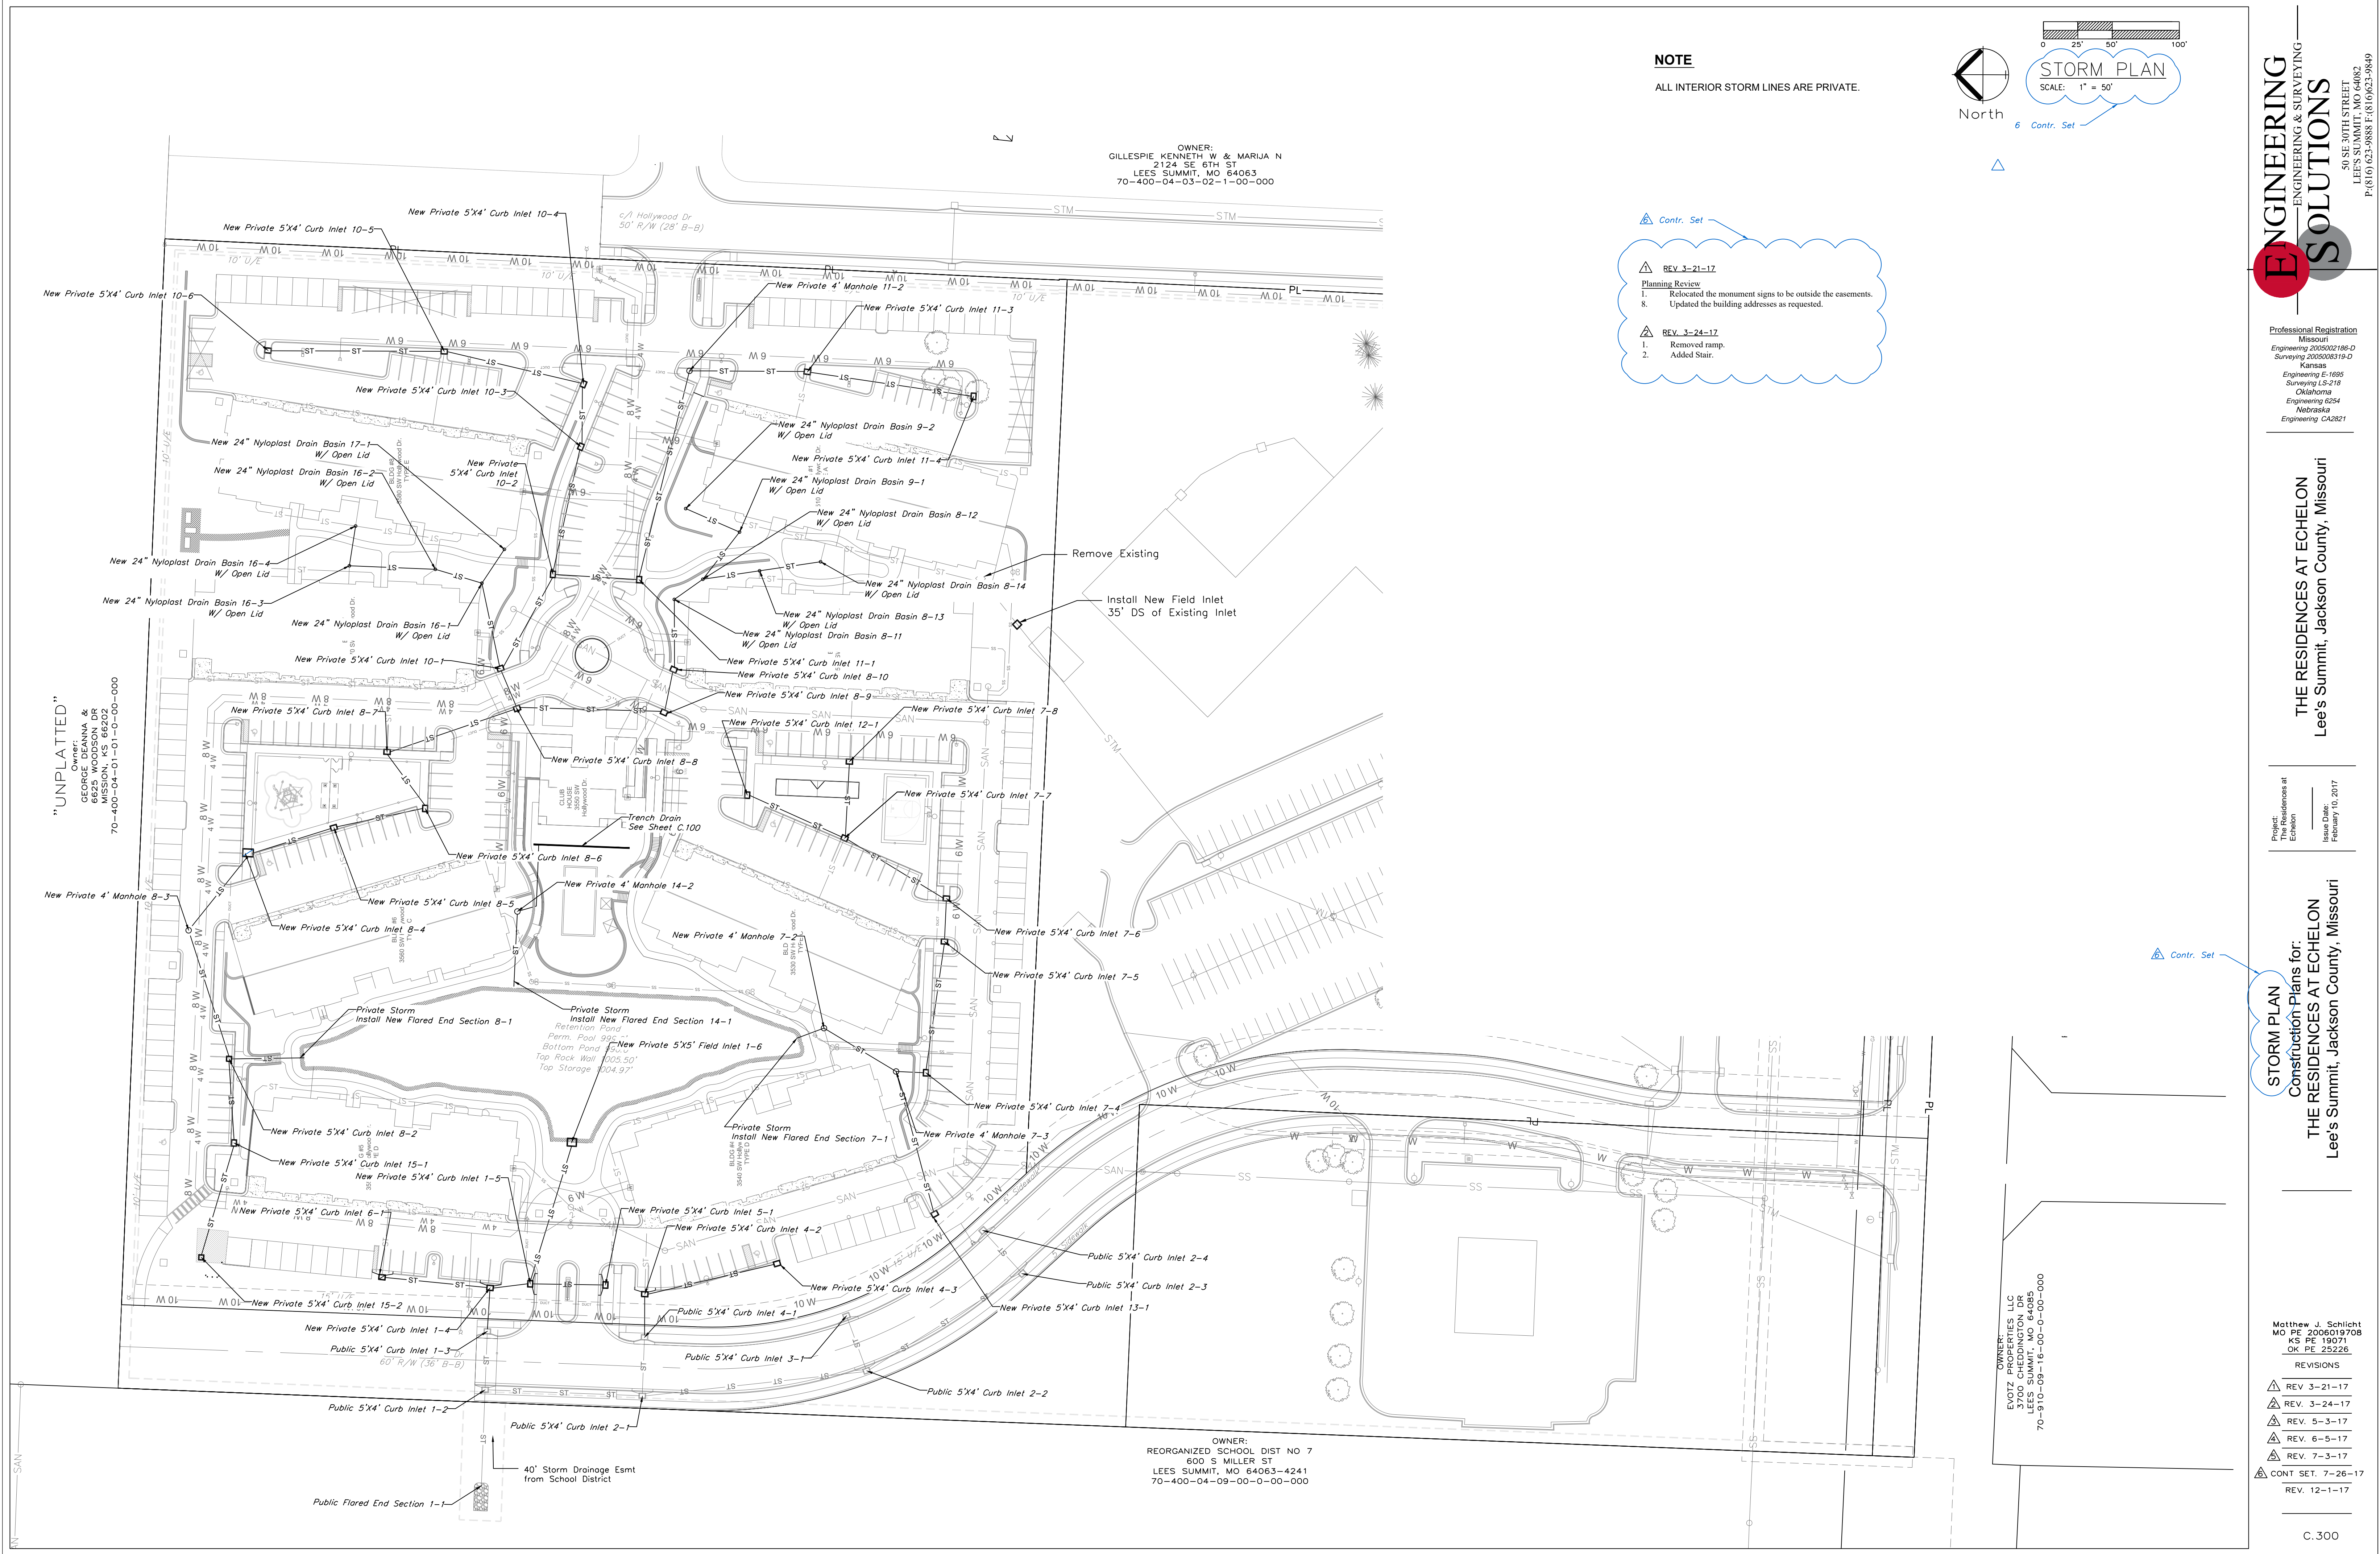

NOTE
ALL INTERIOR STORM LINES ARE PRIVATE.

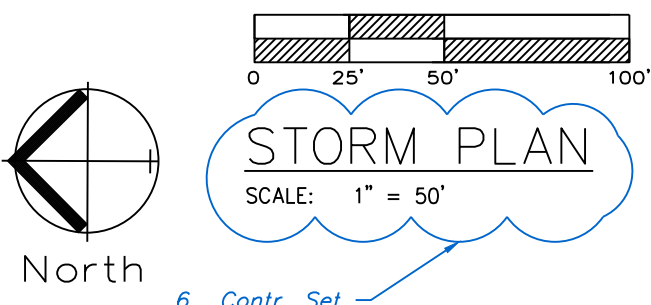

- Contr. Set**
- REV 3-21-17**
Planning Review
1. Relocated the monument signs to be outside the easements.
8. Updated the building addresses as requested.
- REV 3-24-17**
1. Removed ramp.
2. Added Stair.

"UNPLATTED"
Owner:
GILLESPIE KENNETH W & MARIJA N
2124 SE 6TH ST
LEES SUMMIT, MO 64063
70-400-04-01-01-0-00-000

OWNER:
EVOTZ PROPERTIES LLC
333 S MILLER ST
LEES SUMMIT, MO 64063
70-910-09-16-00-0-00-000

OWNER:
REORGANIZED SCHOOL DIST NO 7
600 S MILLER ST
LEES SUMMIT, MO 64063-4241
70-400-04-09-00-0-00-000

ENGINEERING SOLUTIONS
ENGINEERING & SURVEYING
50 SE 30TH STREET
LEES SUMMIT, MO 64082
P: (816) 623-9888 F: (816) 623-9849

Professional Registration
Missouri
Engineering 2005002188-D
Surveying 2005008192-D
Kansas
Engineering E-1895
Surveying LS-218
Oklahoma
Engineering 6254
Nebraska
Engineering CA2821

THE RESIDENCES AT ECHELON
Lee's Summit, Jackson County, Missouri

Project:
Echelon
Issued Date:
February 10, 2017

STORM PLAN
Construction Plans for:
THE RESIDENCES AT ECHELON
Lee's Summit, Jackson County, Missouri

Matthew J. Schlicht
MO PE 2006019708
KS PE 19071
OK PE 25226

REVISIONS
△ REV 3-21-17
△ REV. 3-24-17
△ REV. 5-3-17
△ REV. 6-5-17
△ REV. 7-3-17
△ CONT SET. 7-26-17
REV. 12-1-17

C.300