

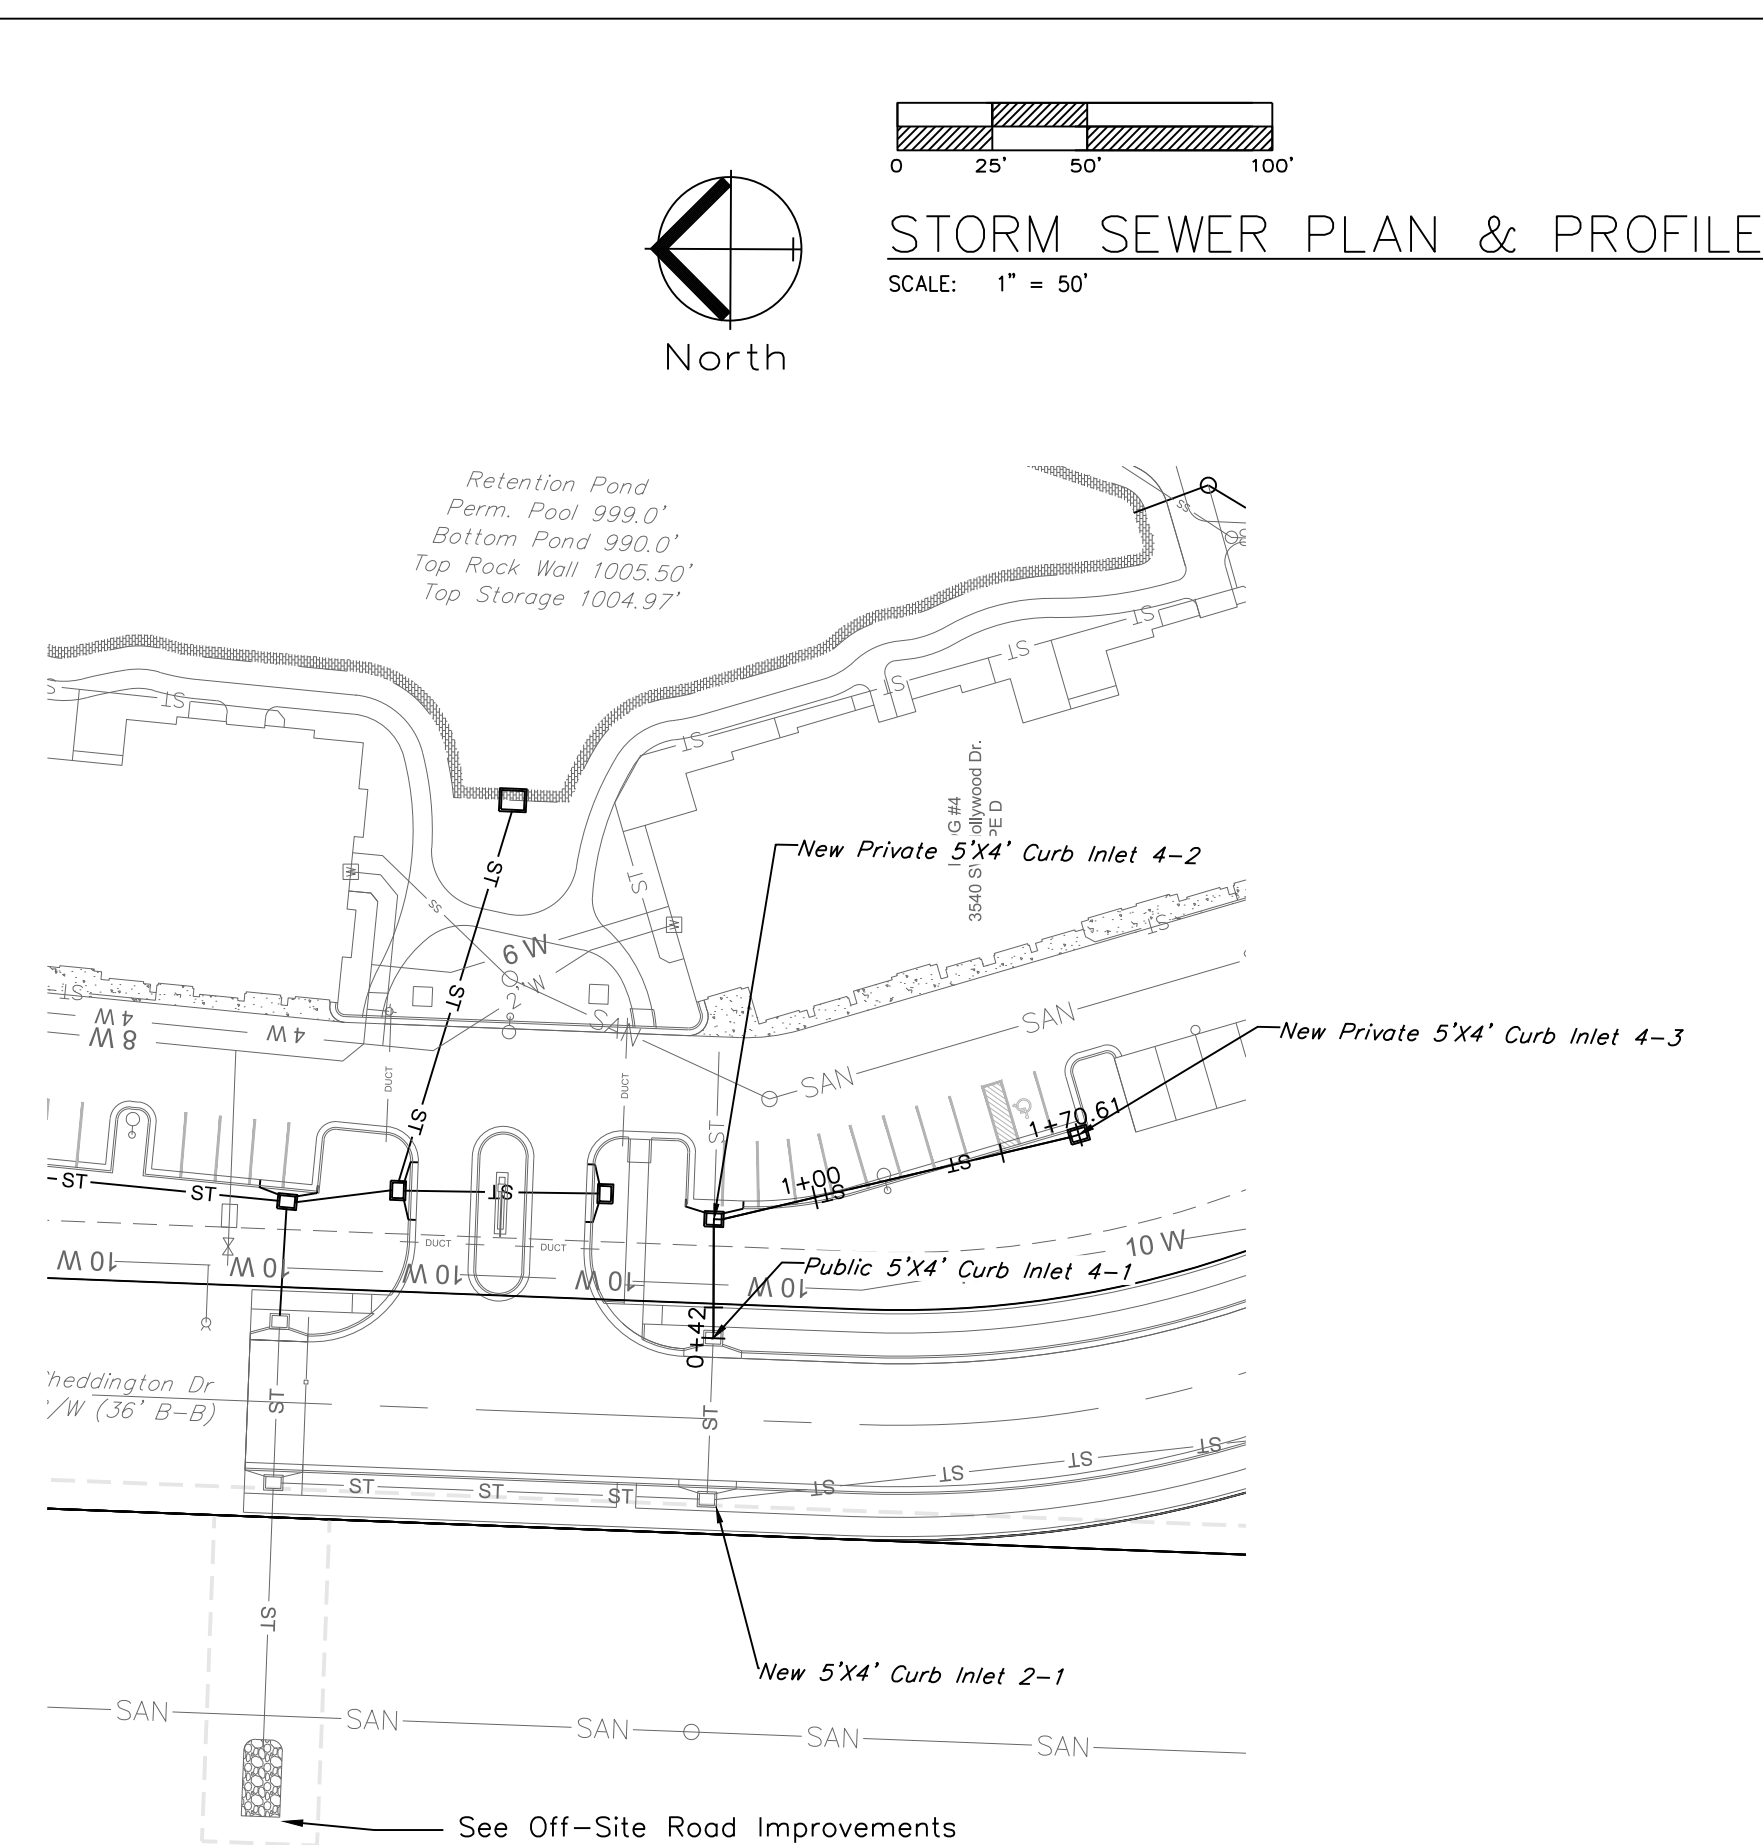


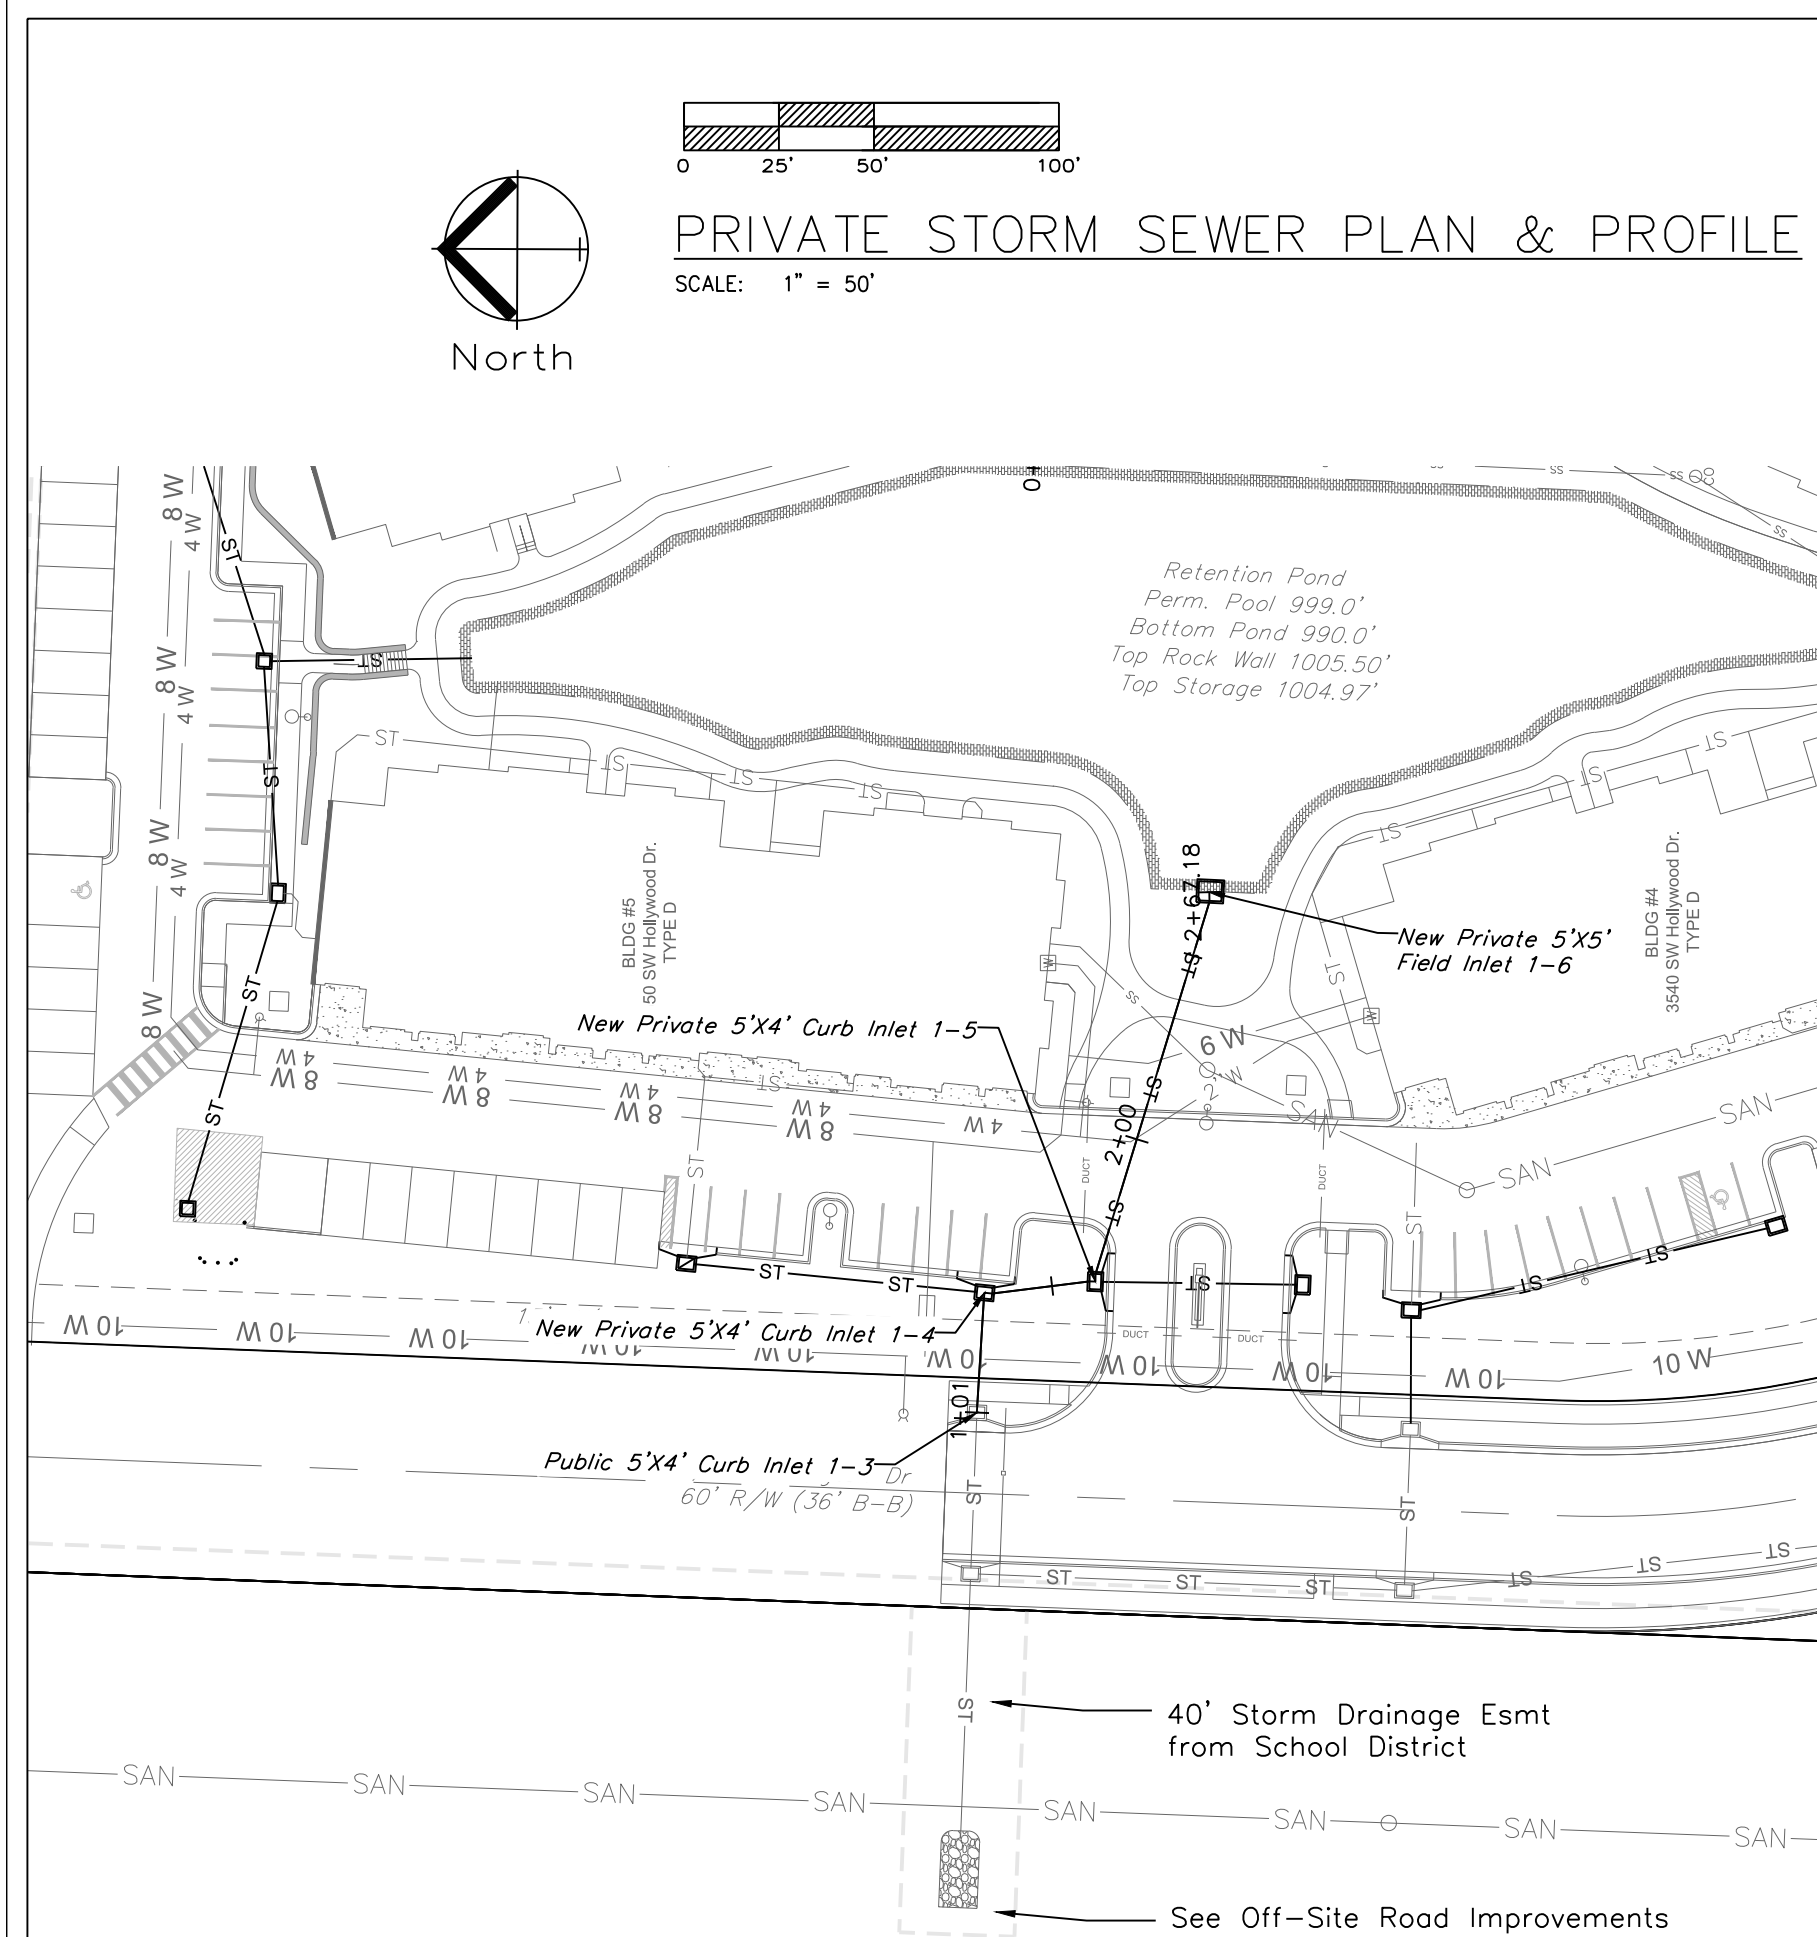


- Contr. Set
- REV 3-21-17  
Planning Review  
1. Relocated the monument signs to be outside the easements.  
8. Updated the building addresses as requested.
- REV 3-24-17  
1. Removed ramp.  
2. Added Stair.
- REV 5-3-17  
20. Provided HGL's for the Storm Lines.  
21. Provided Utility Crossings.

PRIVATE STORM LINE 1

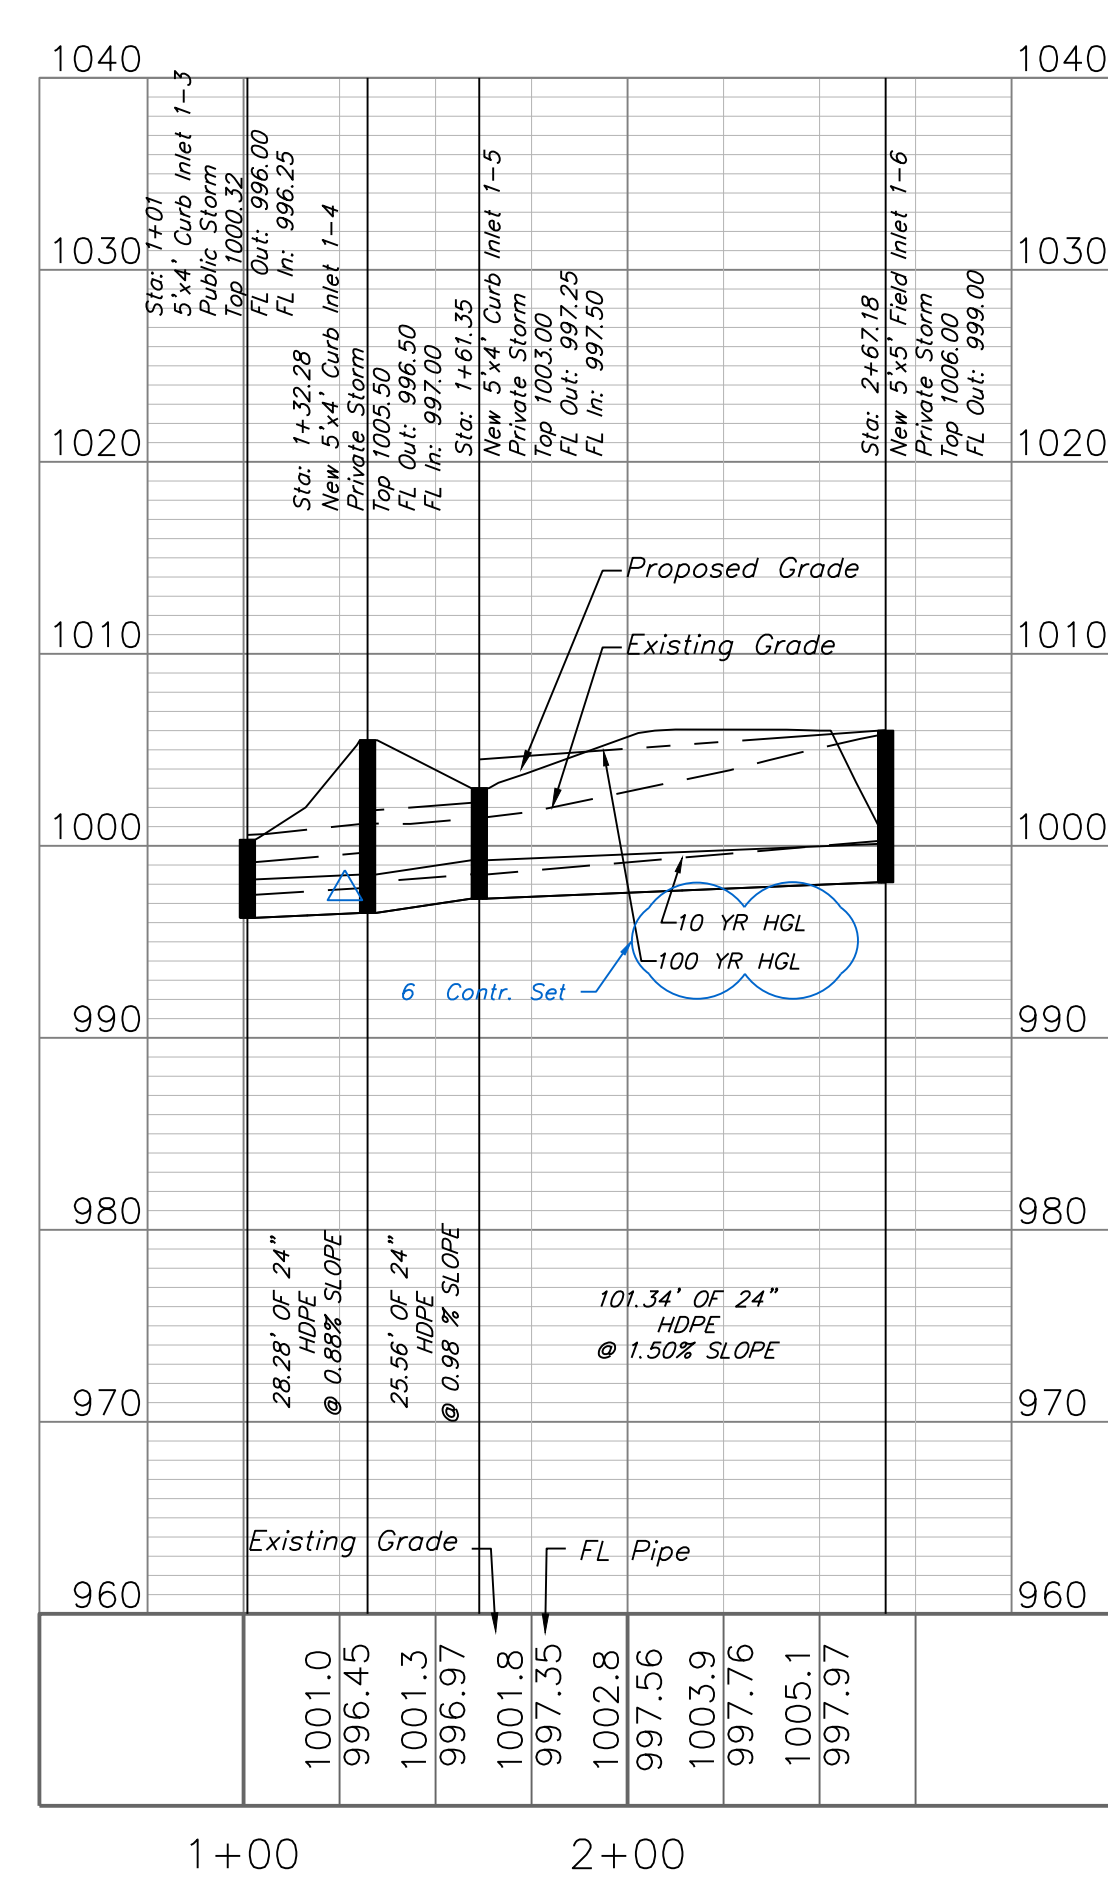

PRIVATE STORM LINE 4

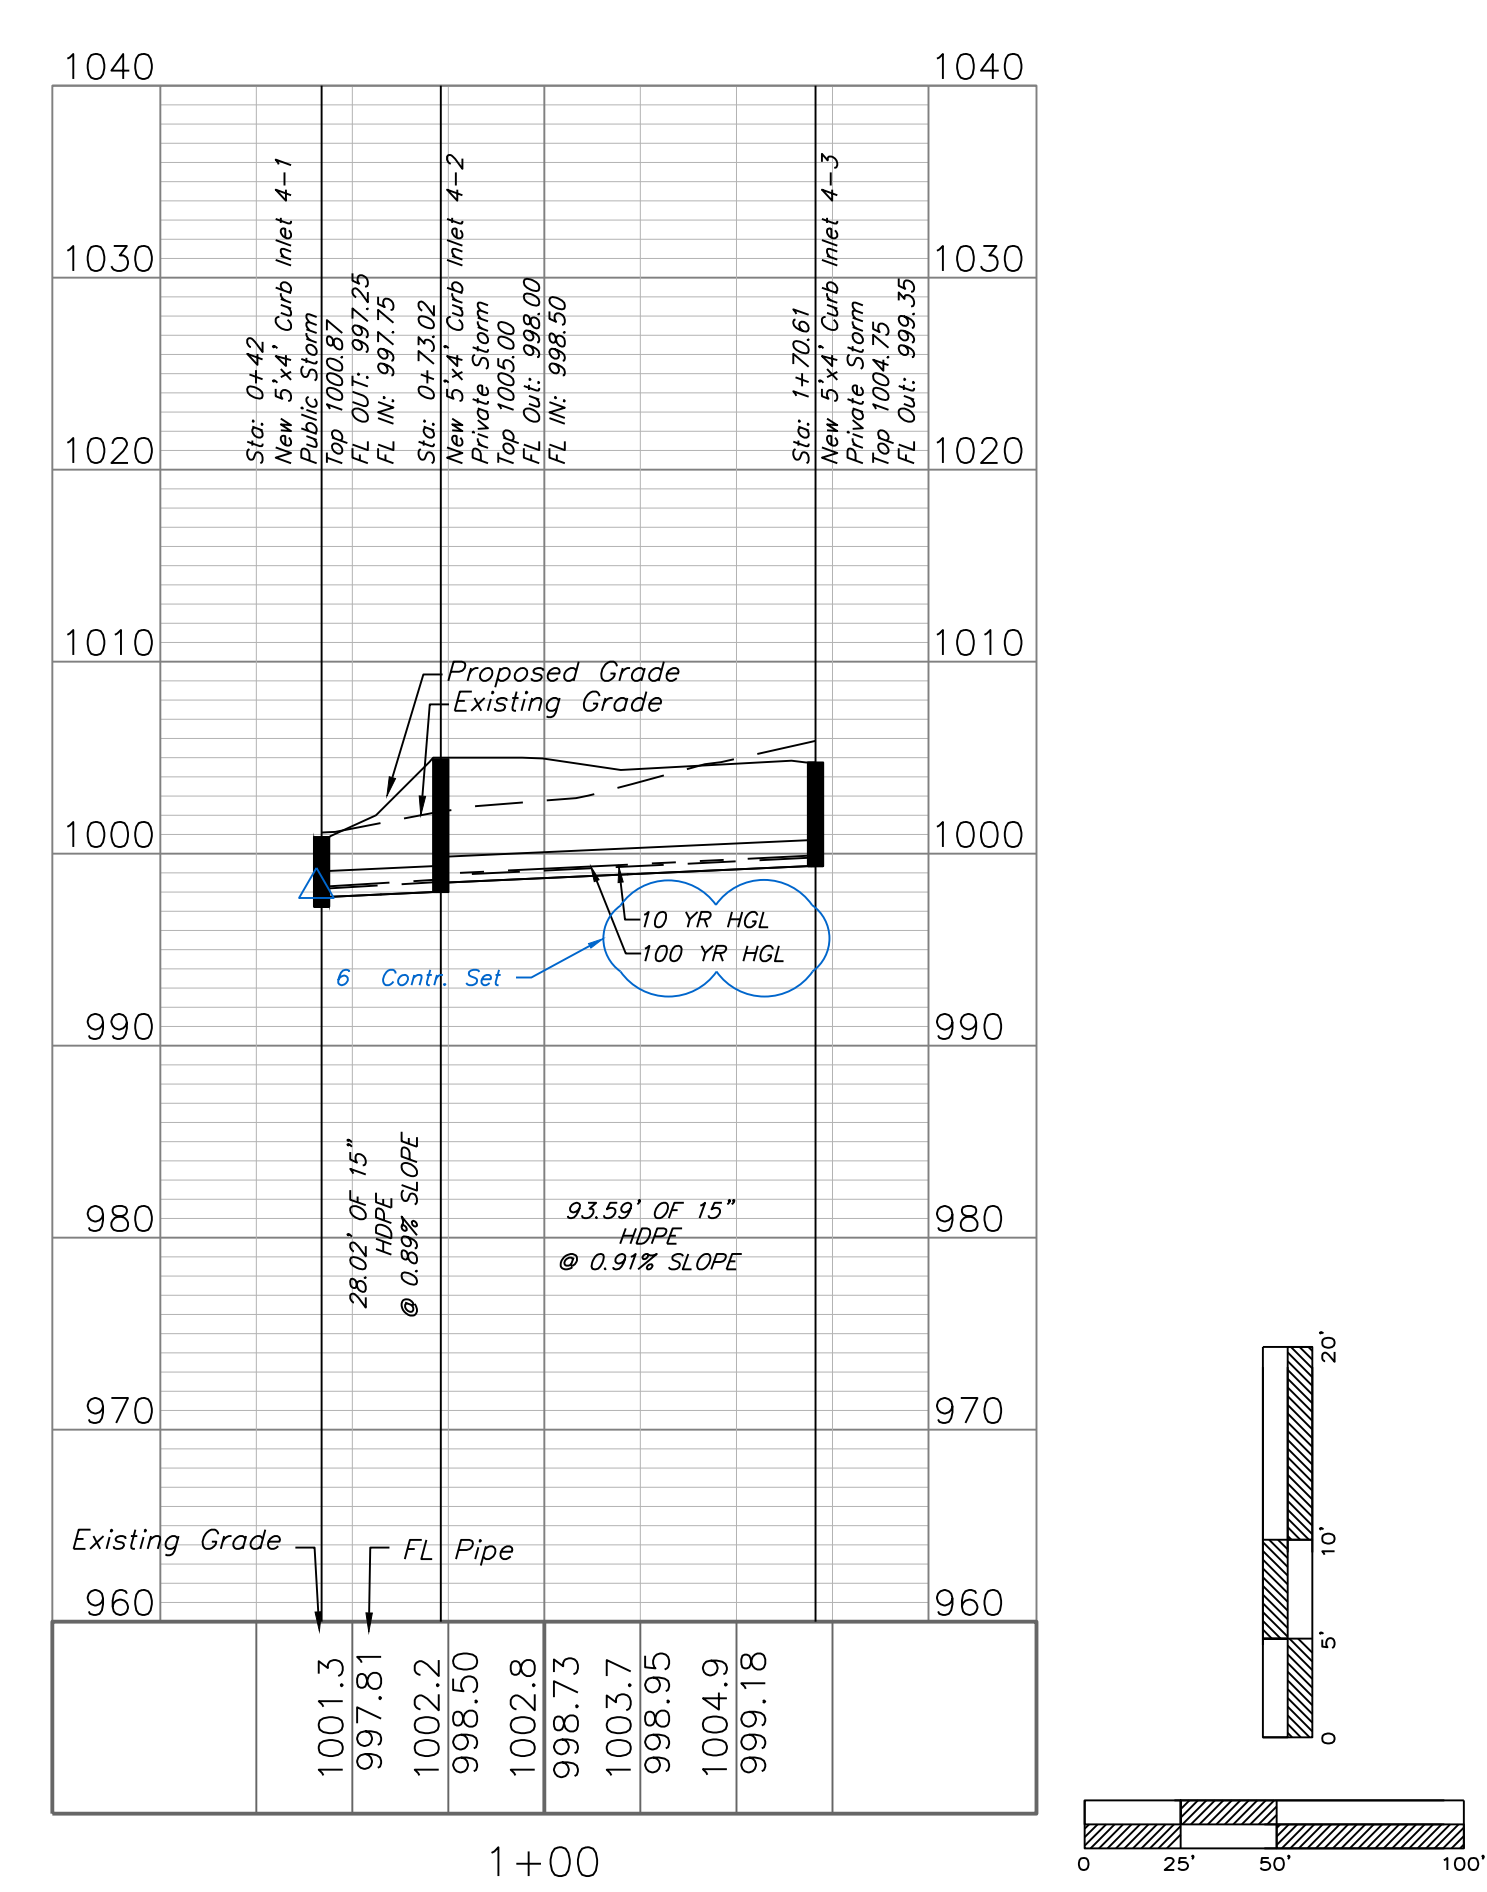

**ENGINEERING SOLUTIONS**  
ENGINEERING & SURVEYING  
50 SE 30TH STREET  
LEE'S SUMMIT, MO 64082  
P: (816) 623-9888 F: (816) 623-9849

Professional Registration  
Missouri  
Engineering 2005002186-D  
Surveying 2005003182-D  
Kansas  
Engineering E-1695  
Surveying LS-218  
Oklahoma  
Engineering 6254  
Nebraska  
Engineering CA2821

THE RESIDENCES AT ECHELON  
Lee's Summit, Jackson County, Missouri

Project: Residences at Echelon  
Issue Date: February 10, 2017

STORM SEWER PLAN & PROFILE  
Construction Plans for:  
THE RESIDENCES AT ECHELON  
Lee's Summit, Jackson County, Missouri

Matthew J. Schlicht  
MO PE 2006019708  
KS PE 19071  
OK PE 25226

REVISIONS

|   |                   |
|---|-------------------|
| △ | REV 3-21-17       |
| △ | REV. 3-24-17      |
| △ | REV. 5-3-17       |
| △ | REV. 6-5-17       |
| △ | REV. 7-3-17       |
| △ | CONT SET. 7-26-17 |
| △ | REV. 12-1-17      |

C.301