


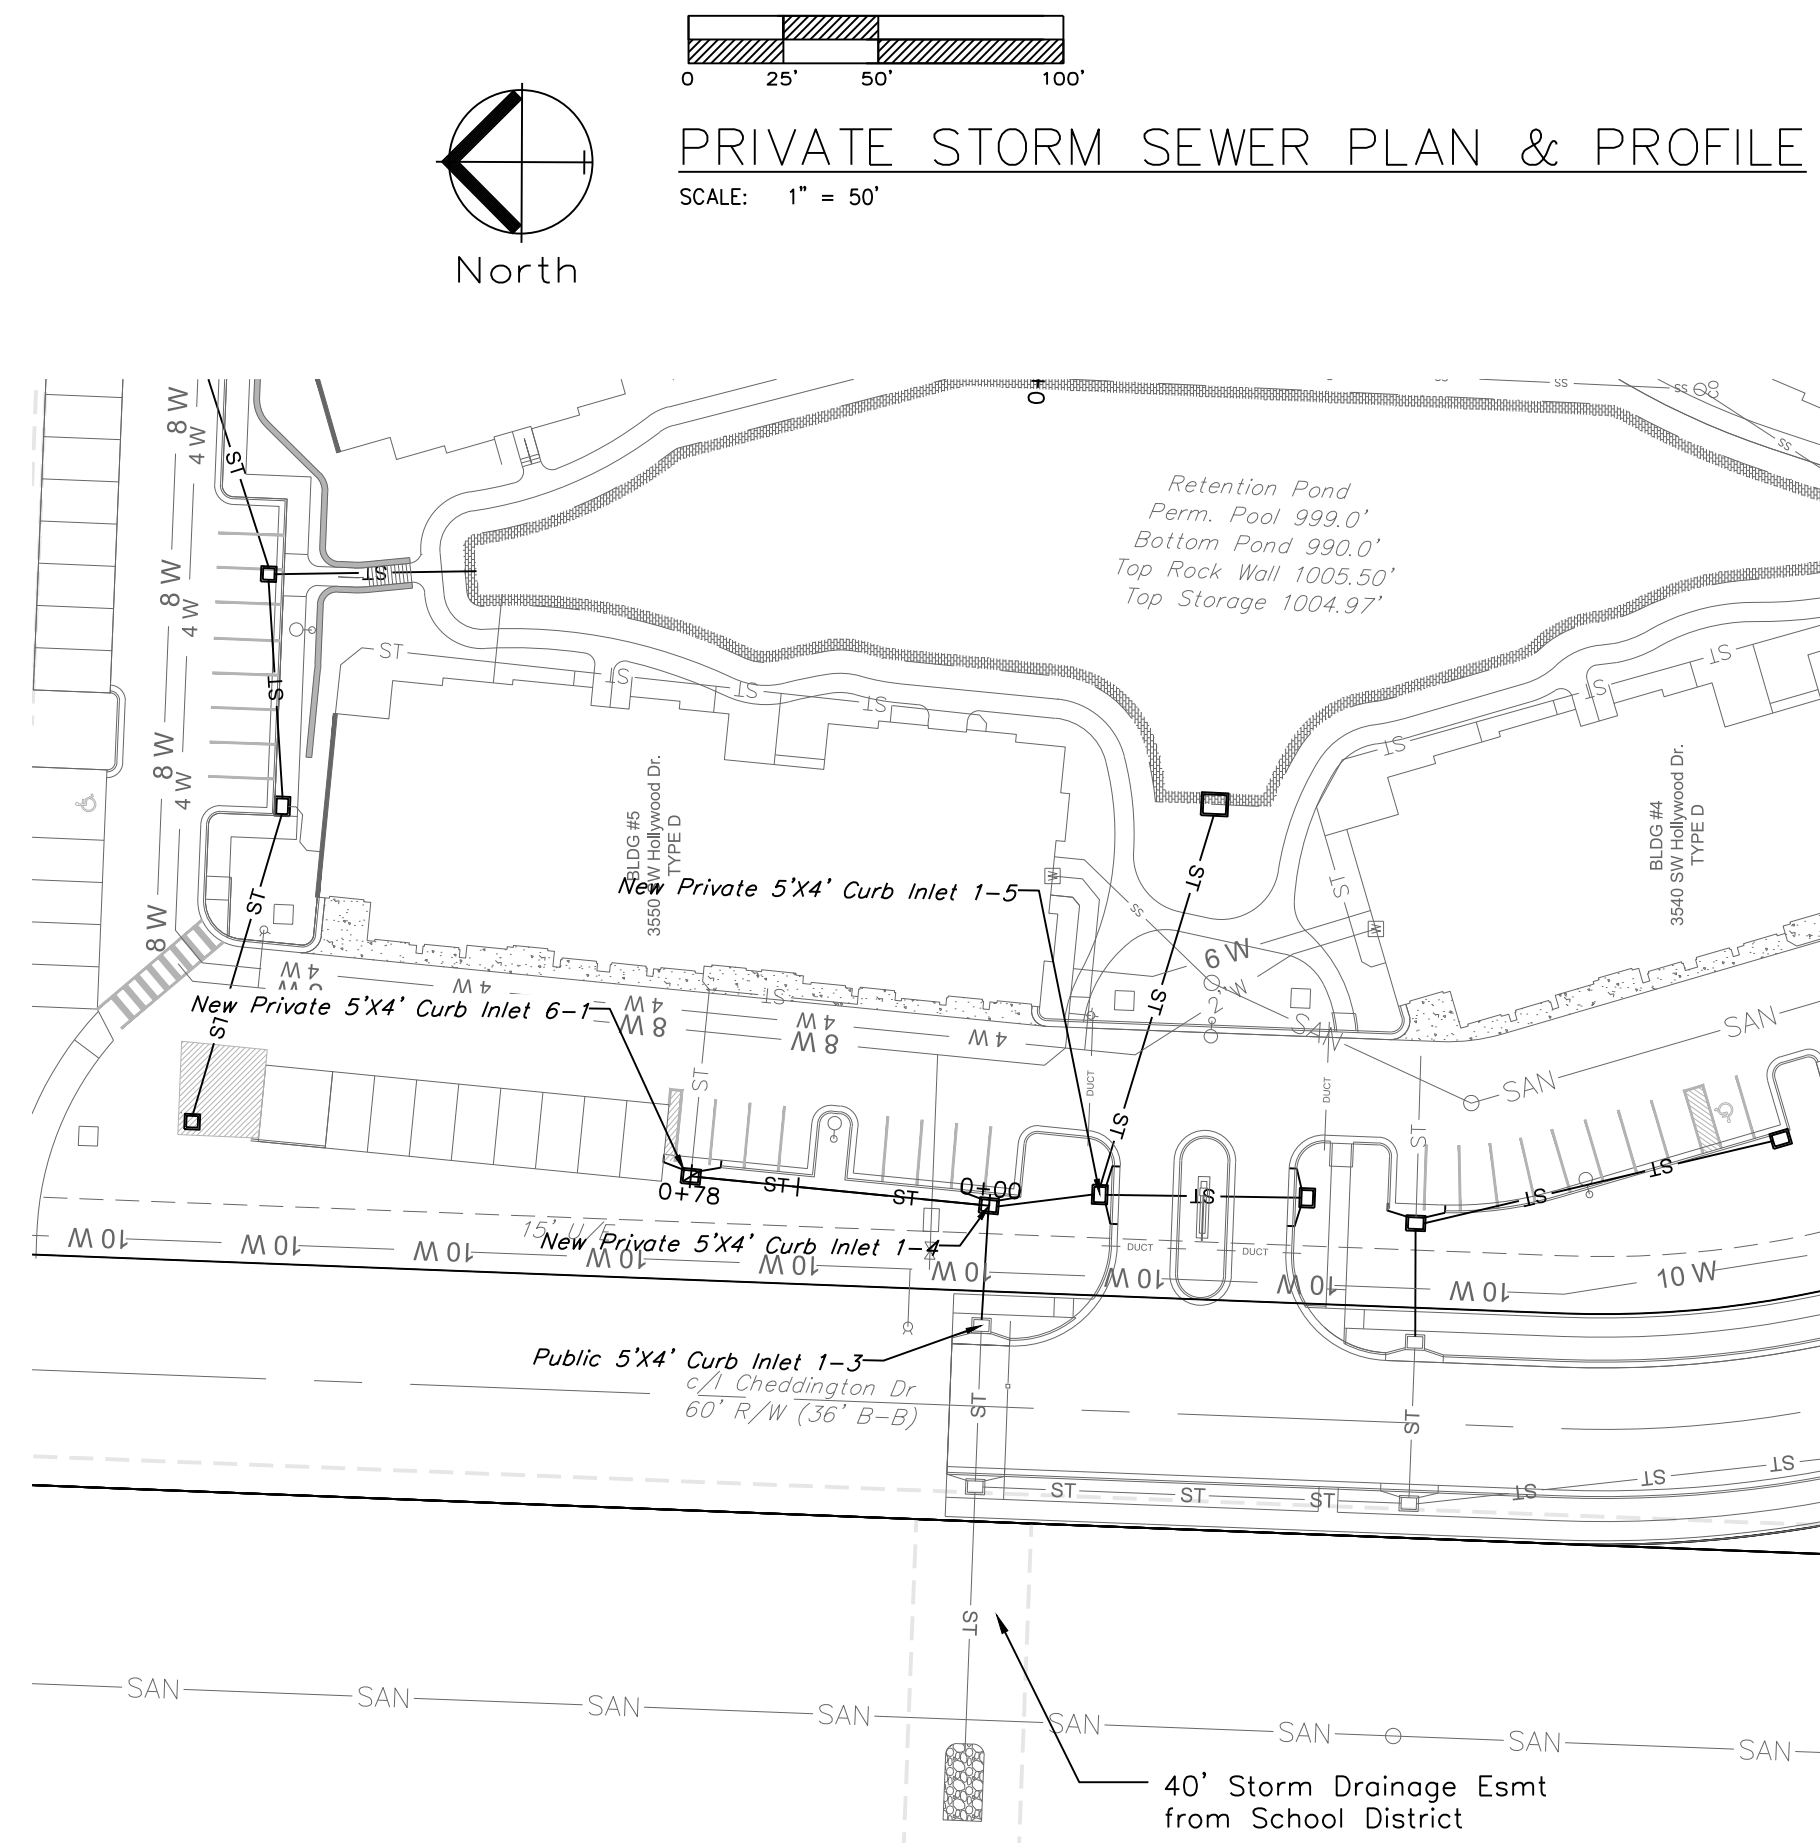


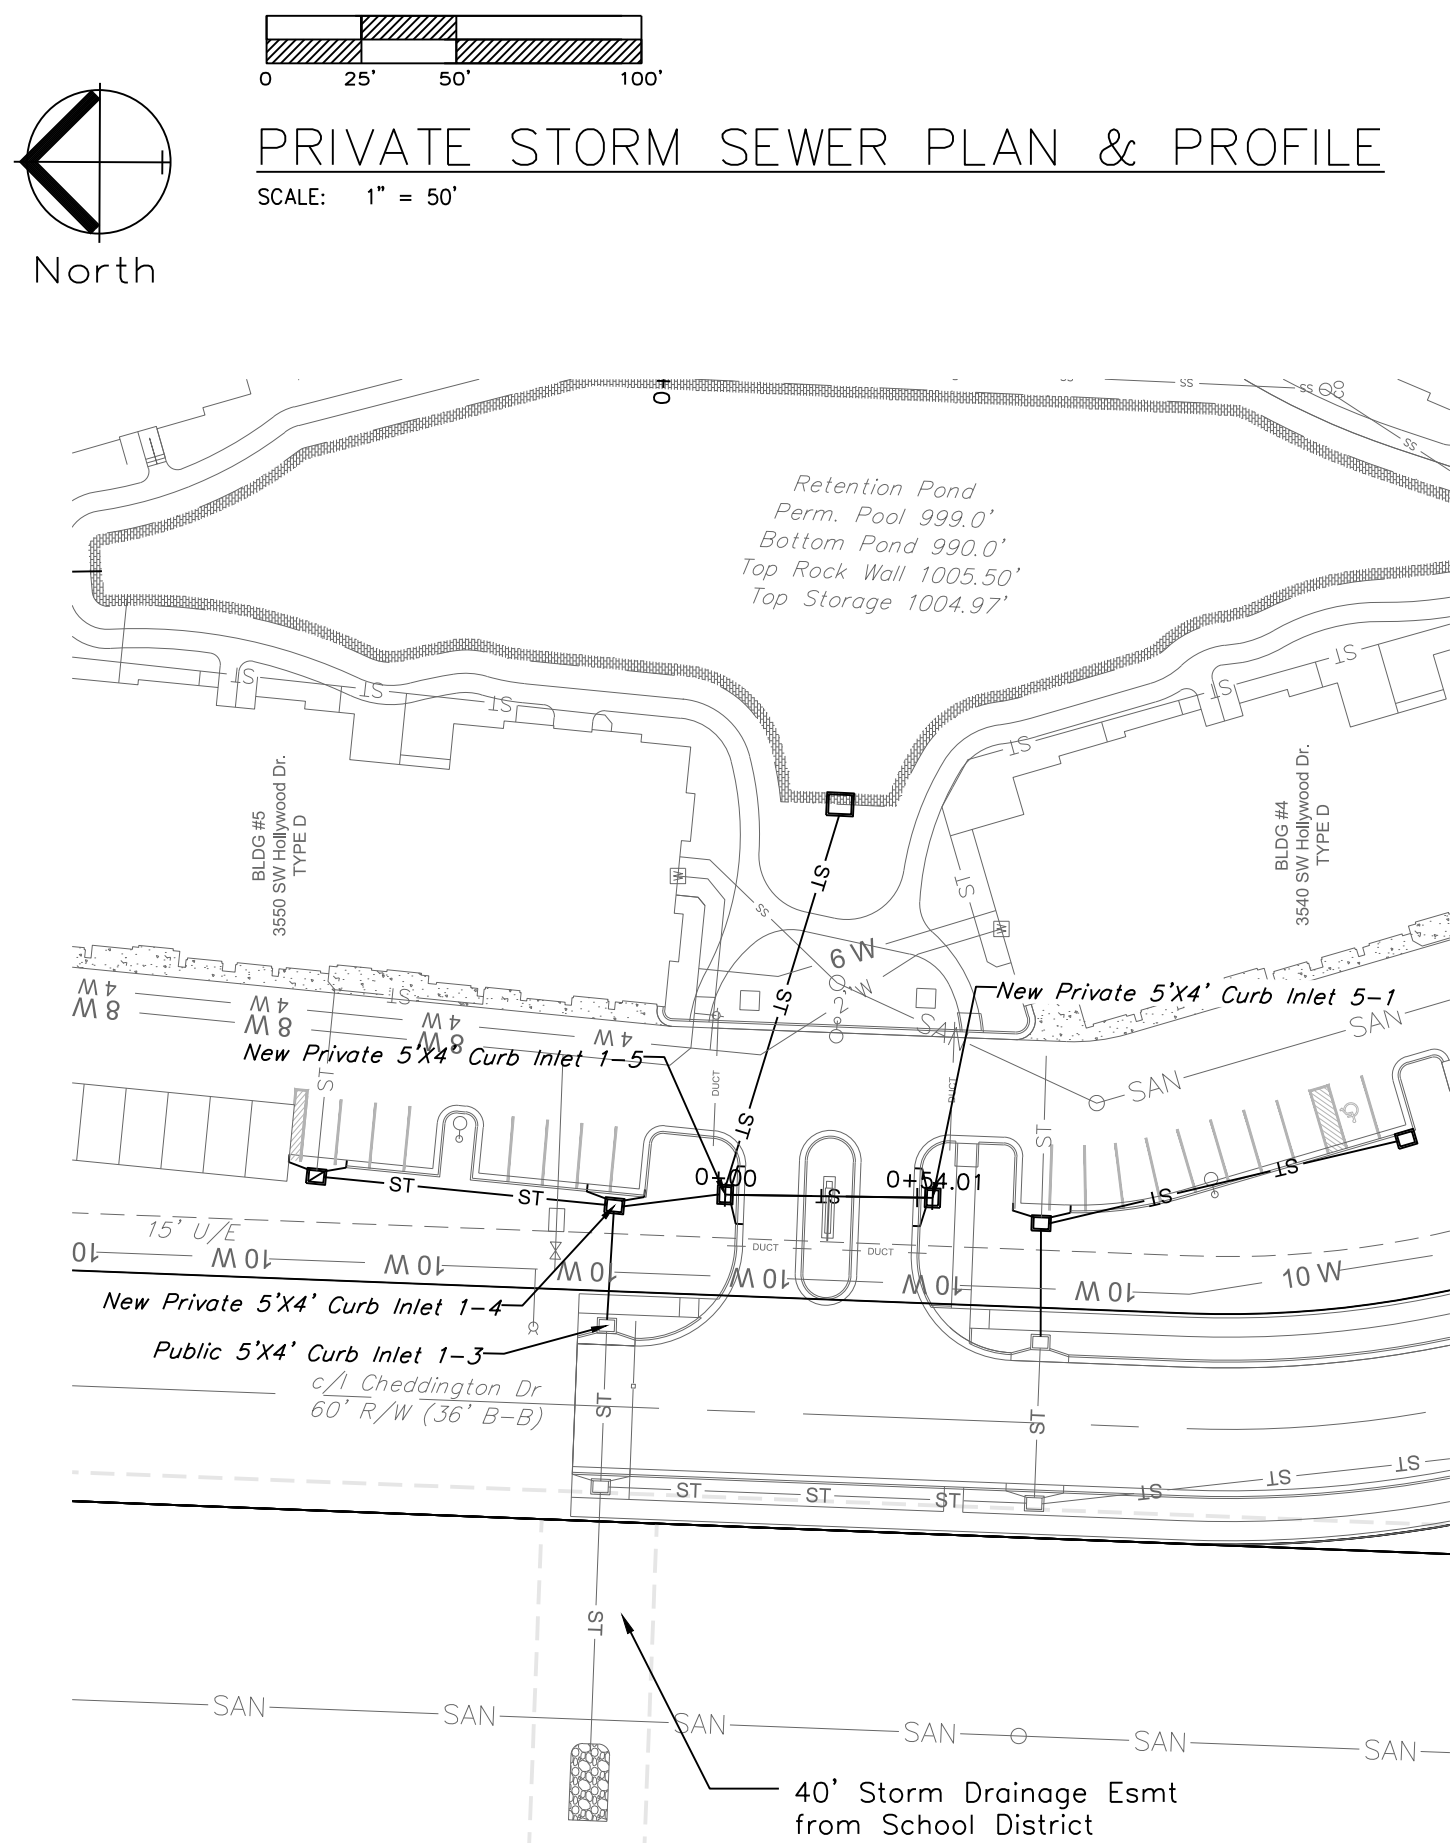


- Contr. Set**
- REV. 3-21-17**
Planning Review
1. Relocated the monument signs to be outside the easements.
8. Updated the building addresses as requested.
- REV. 3-24-17**
1. Removed ramp.
2. Added Stair.
- REV. 5-3-17**
20. Provided HGL's for the Storm Lines.
21. Provided Utility Crossings.

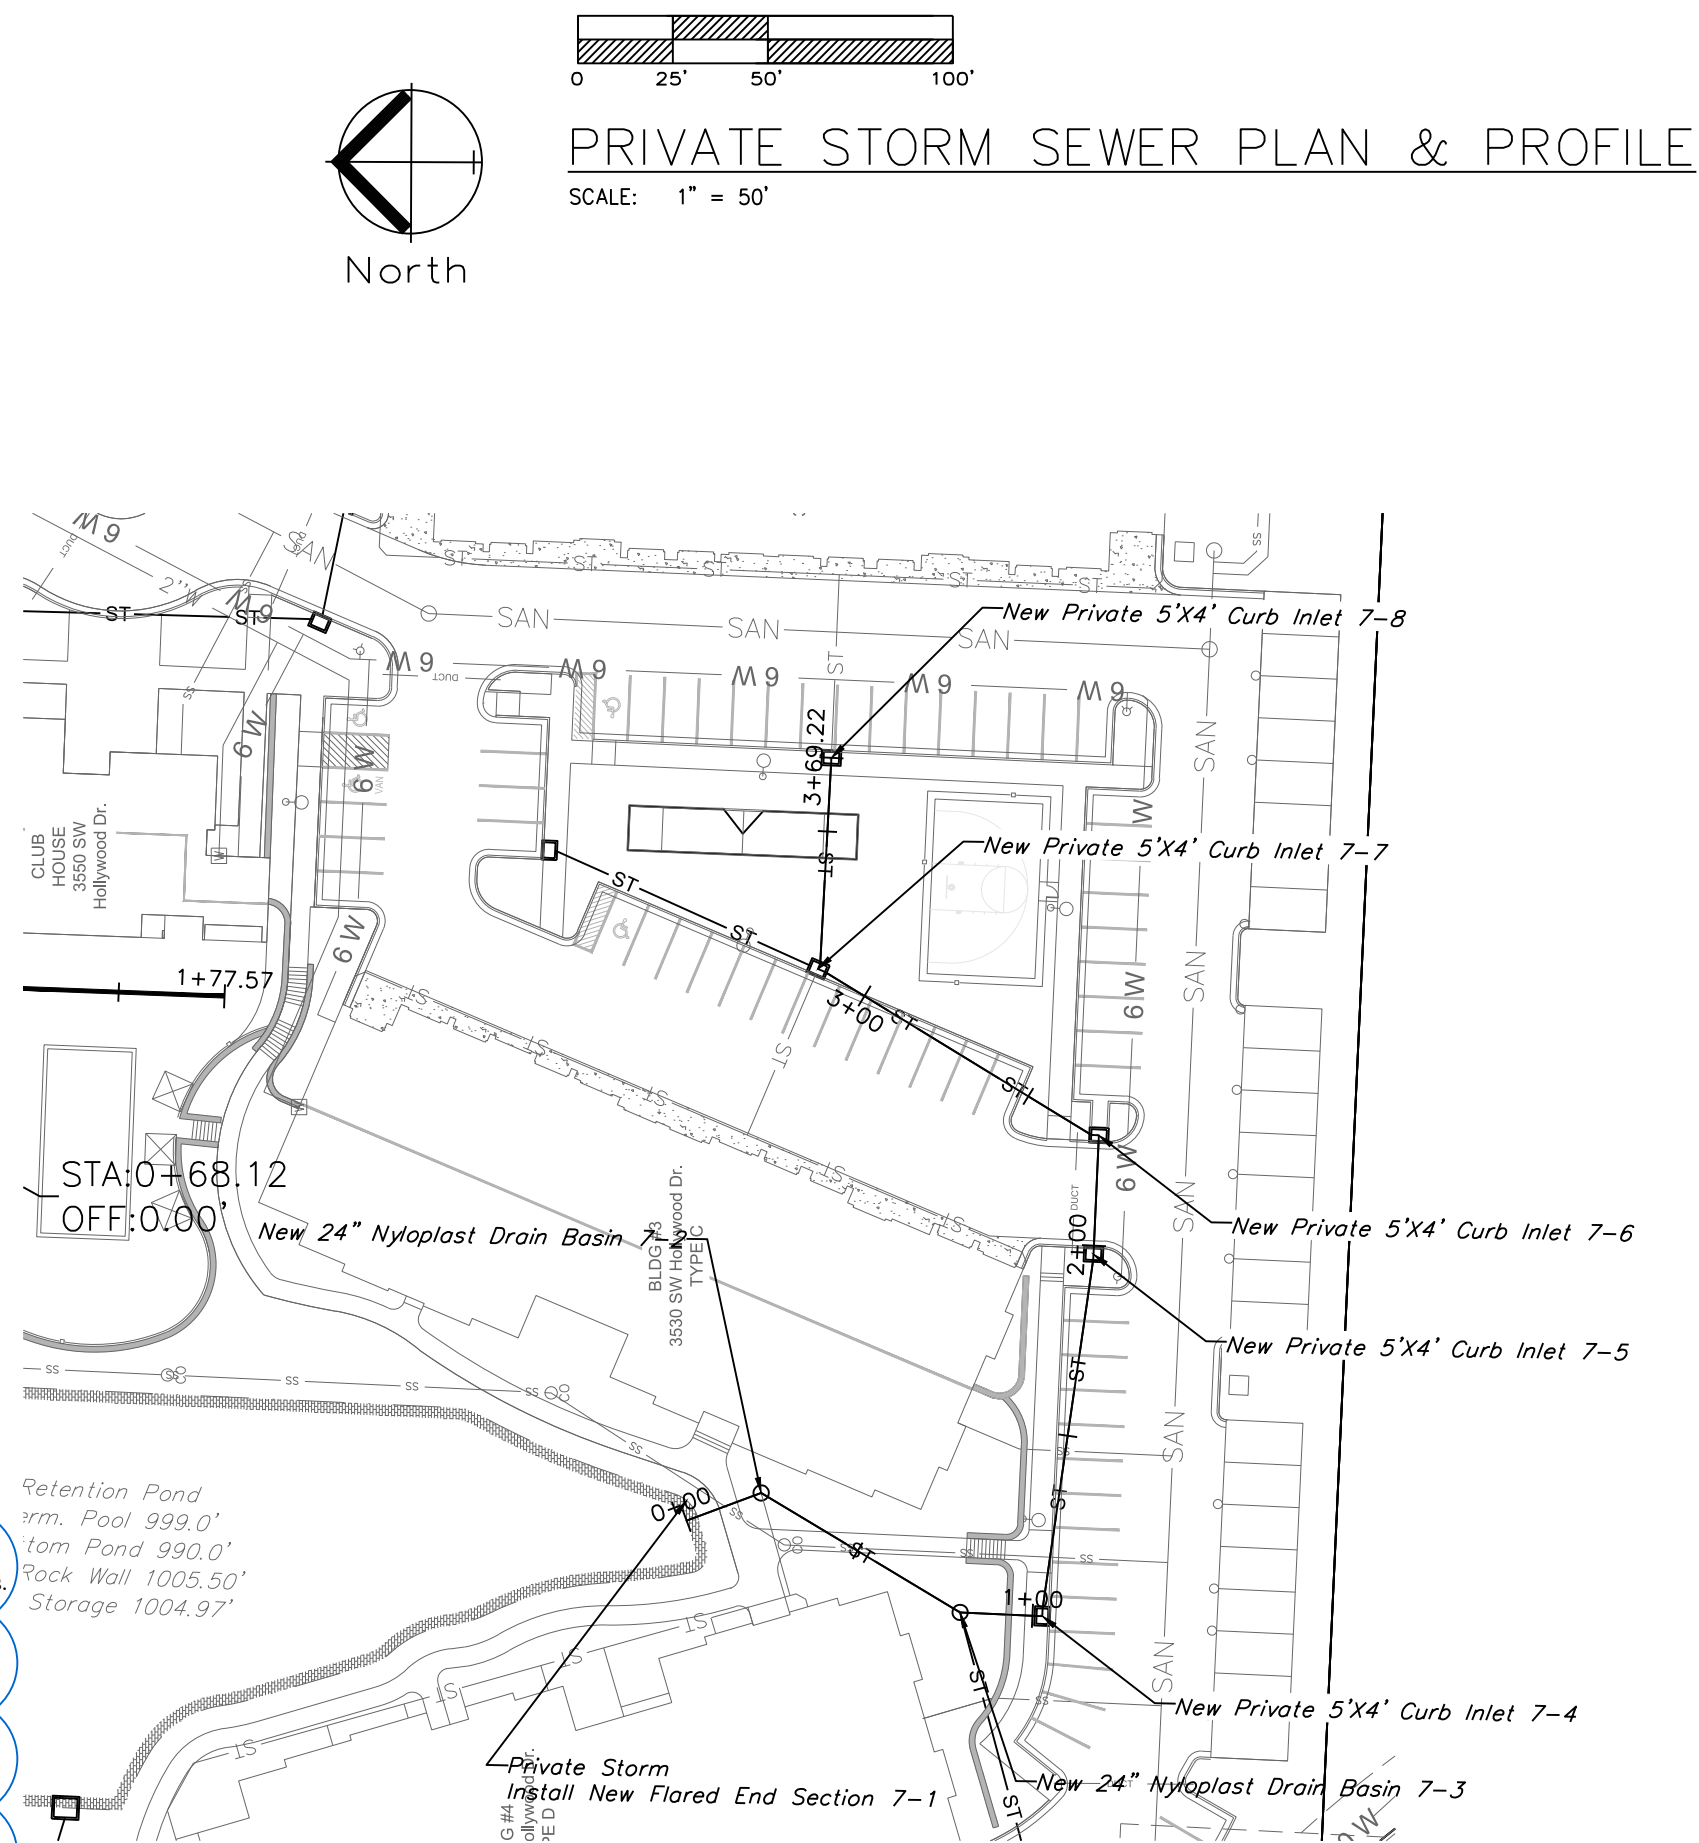

PRIVATE STORM LINE 5

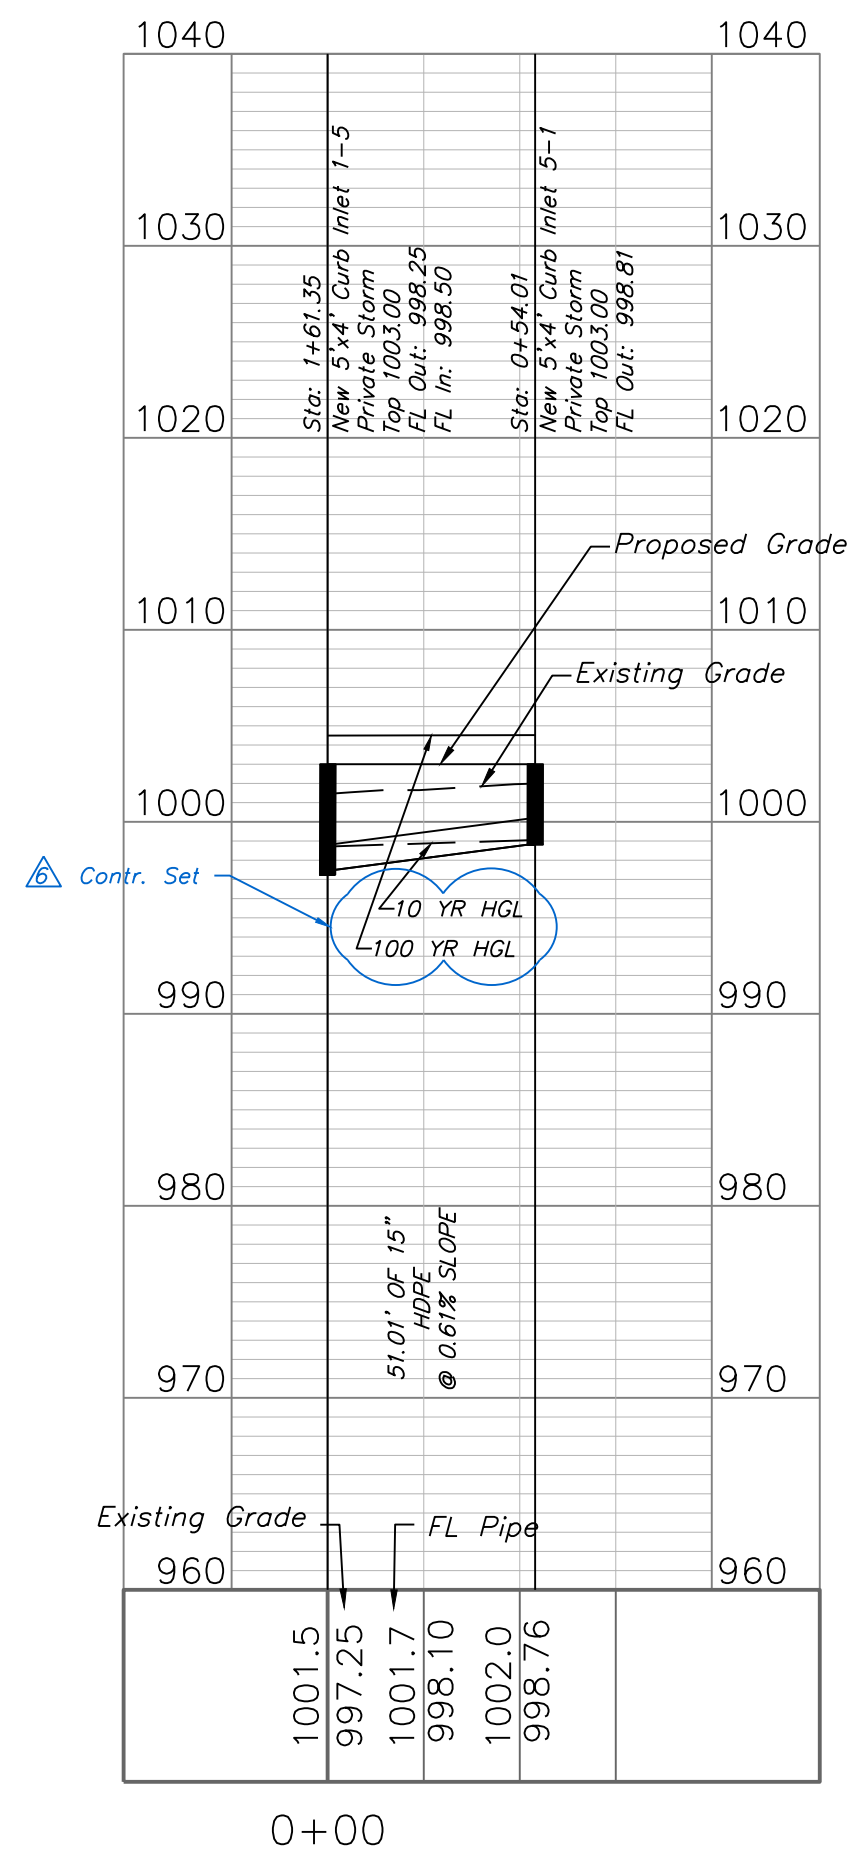

PRIVATE STORM LINE 6

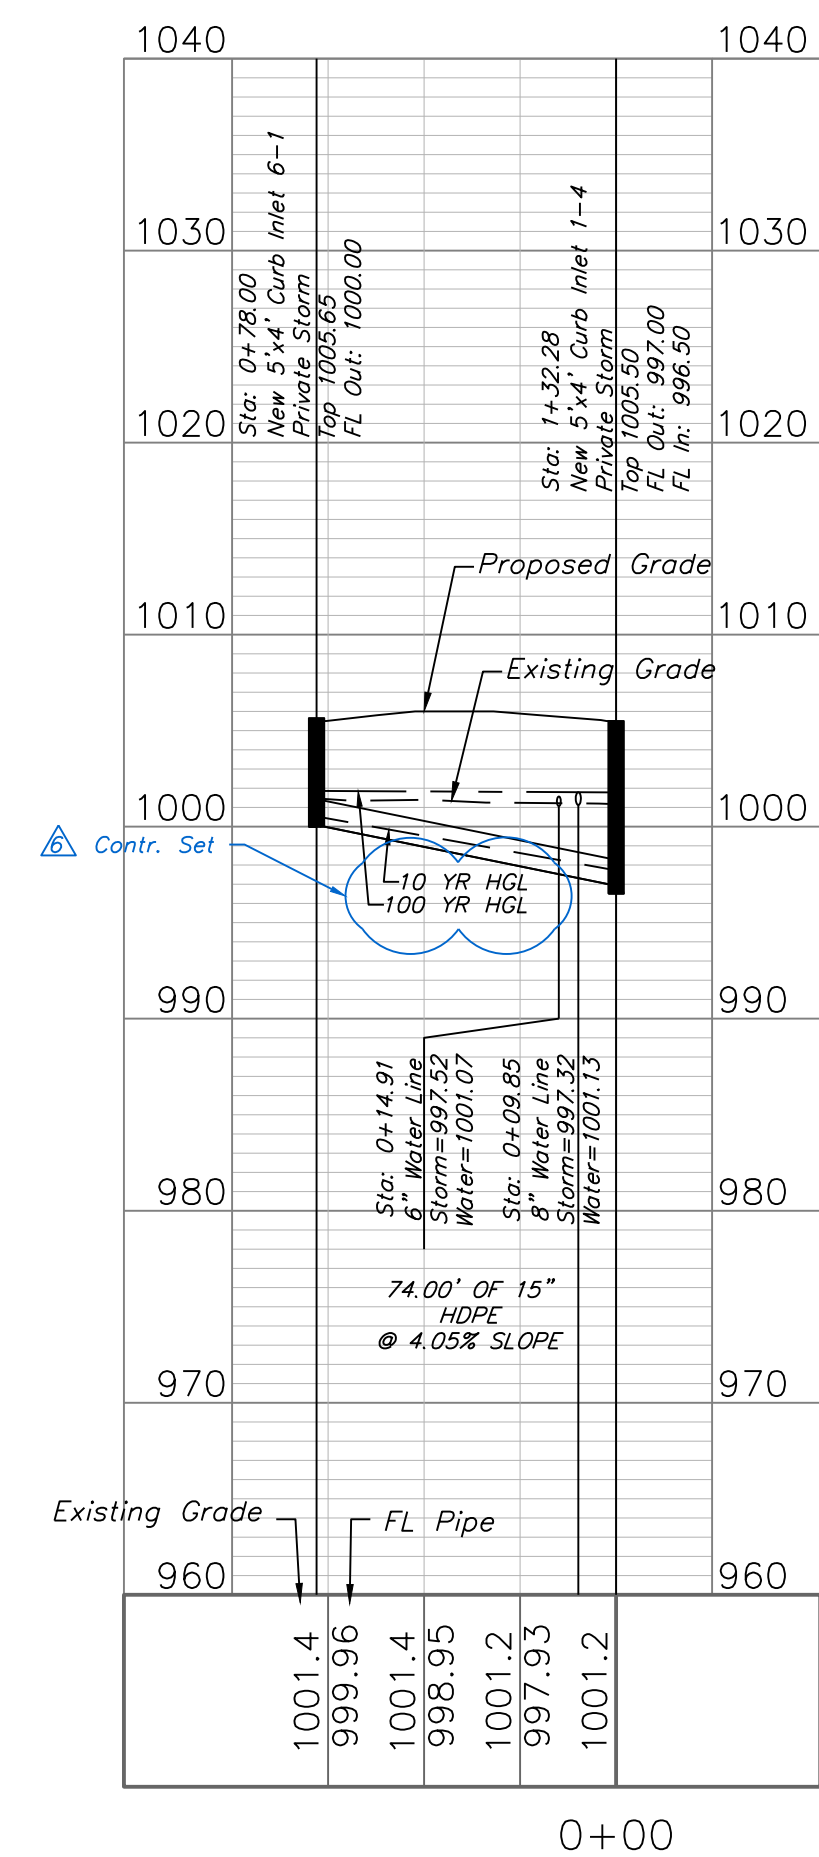

PRIVATE STORM LINE 7

