
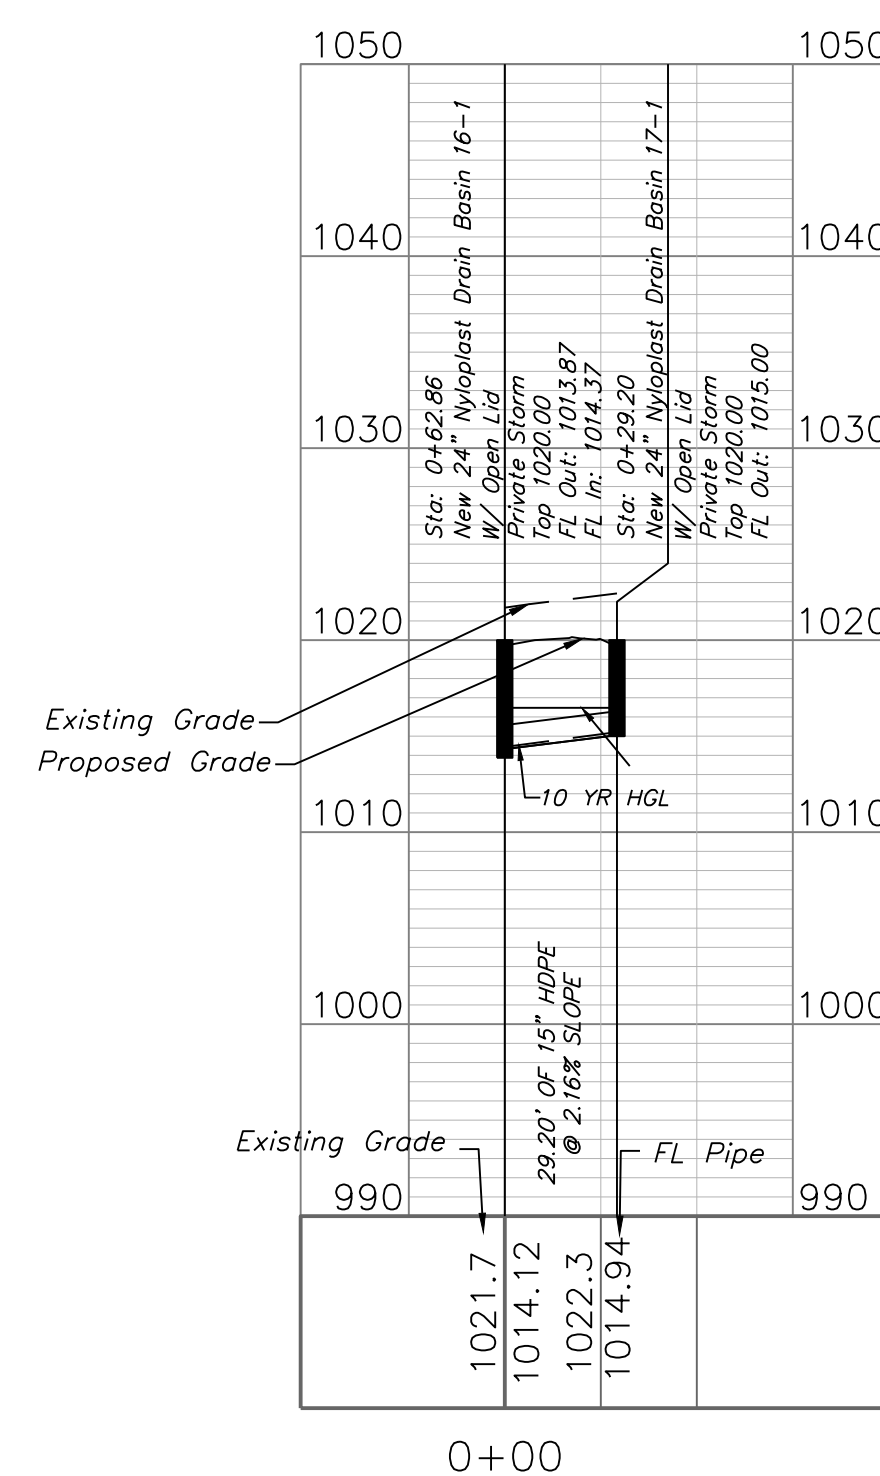
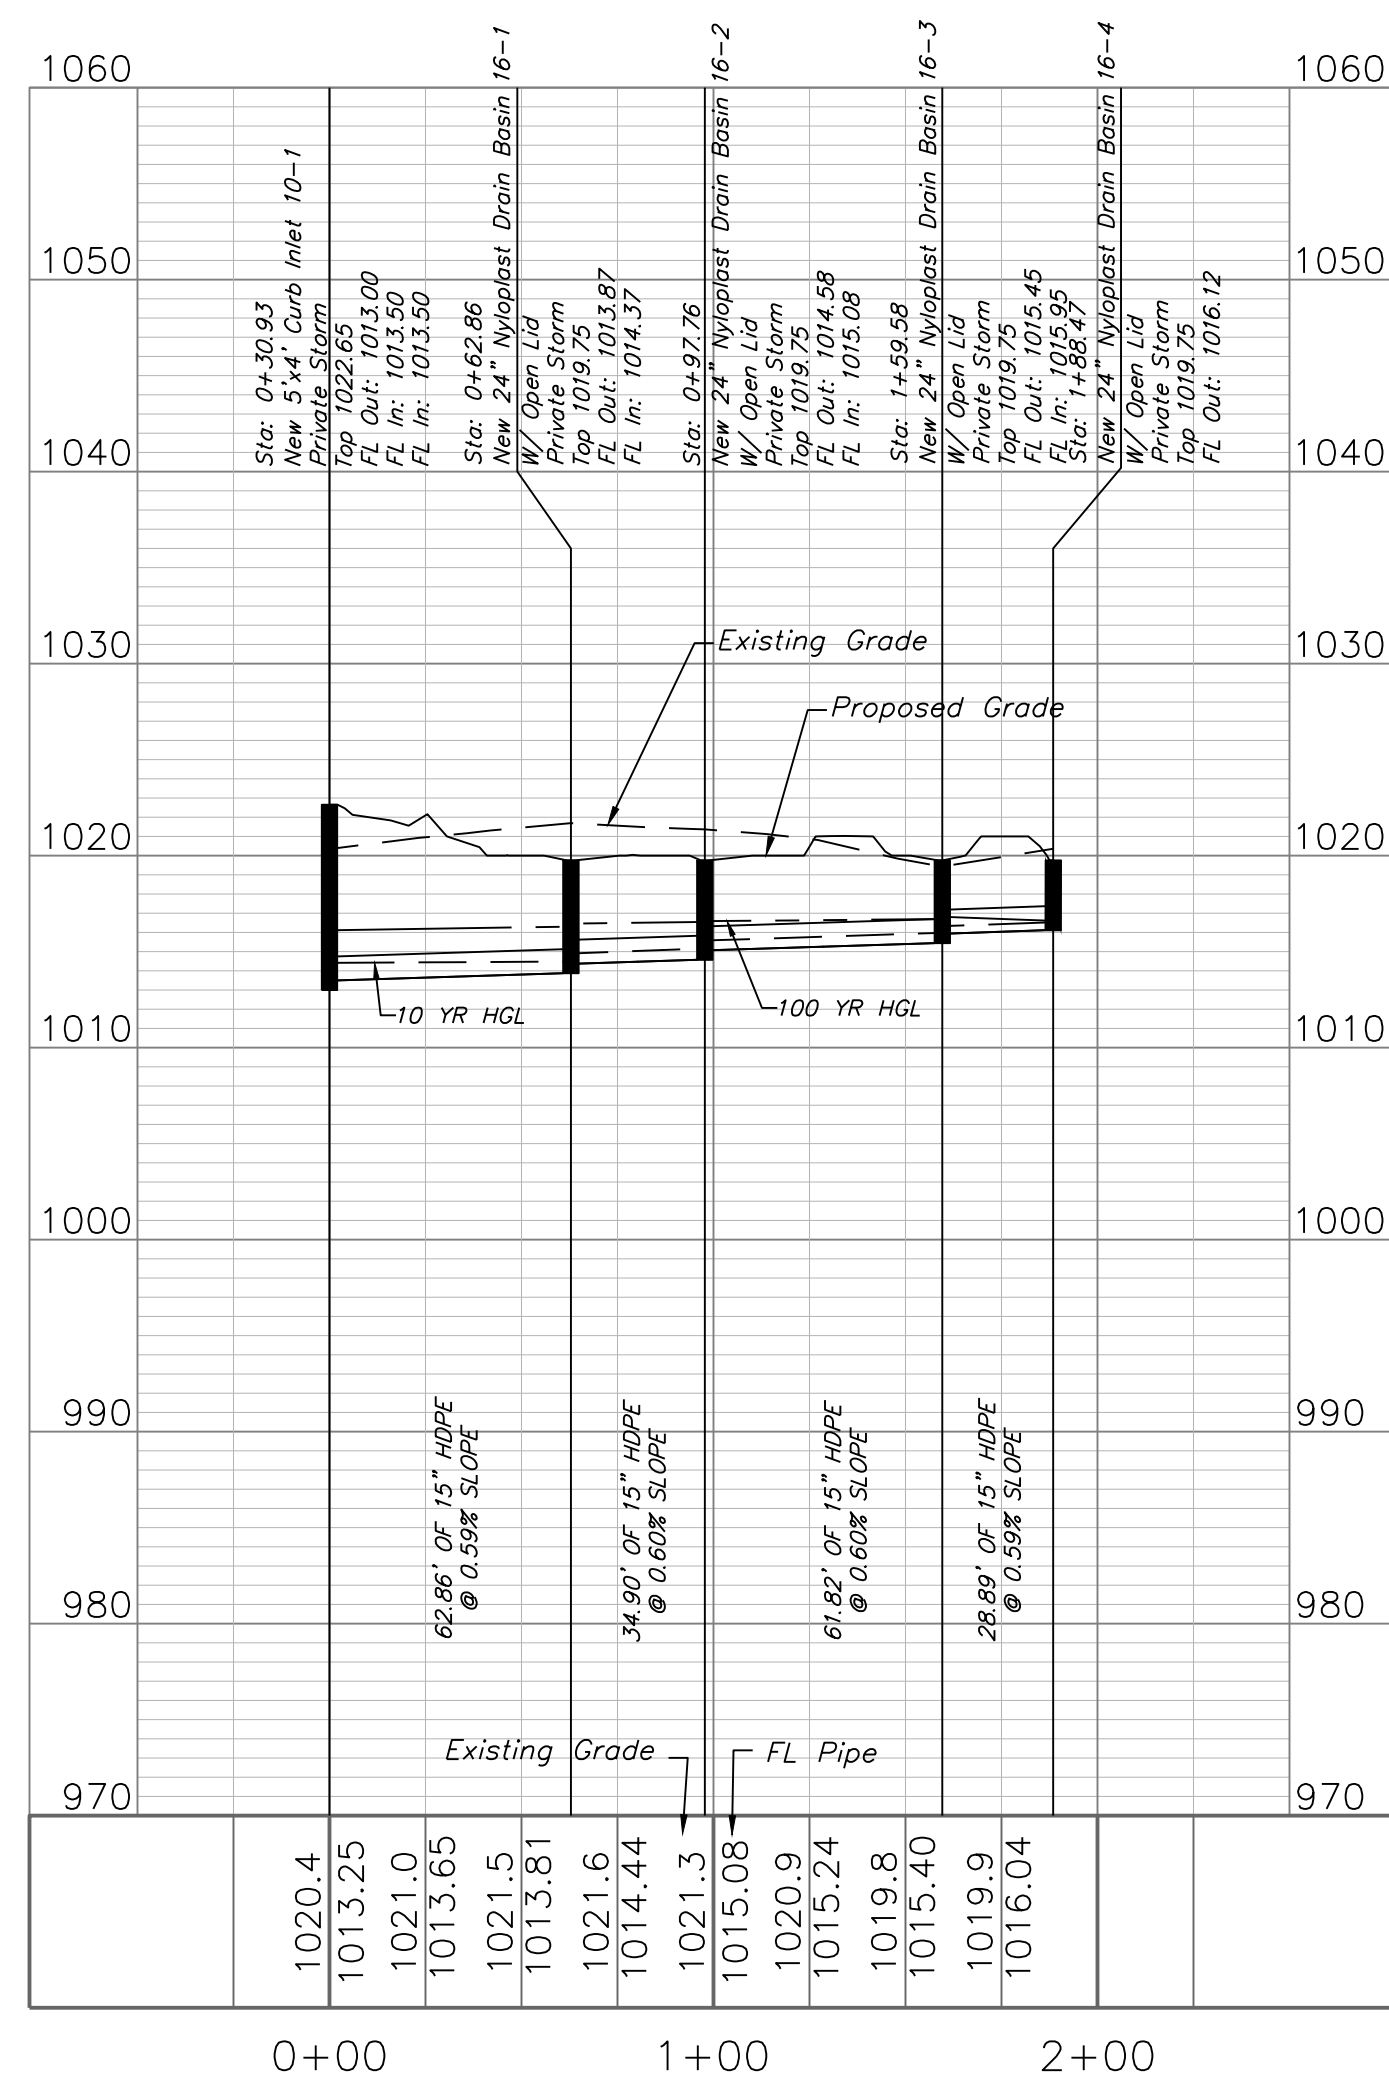
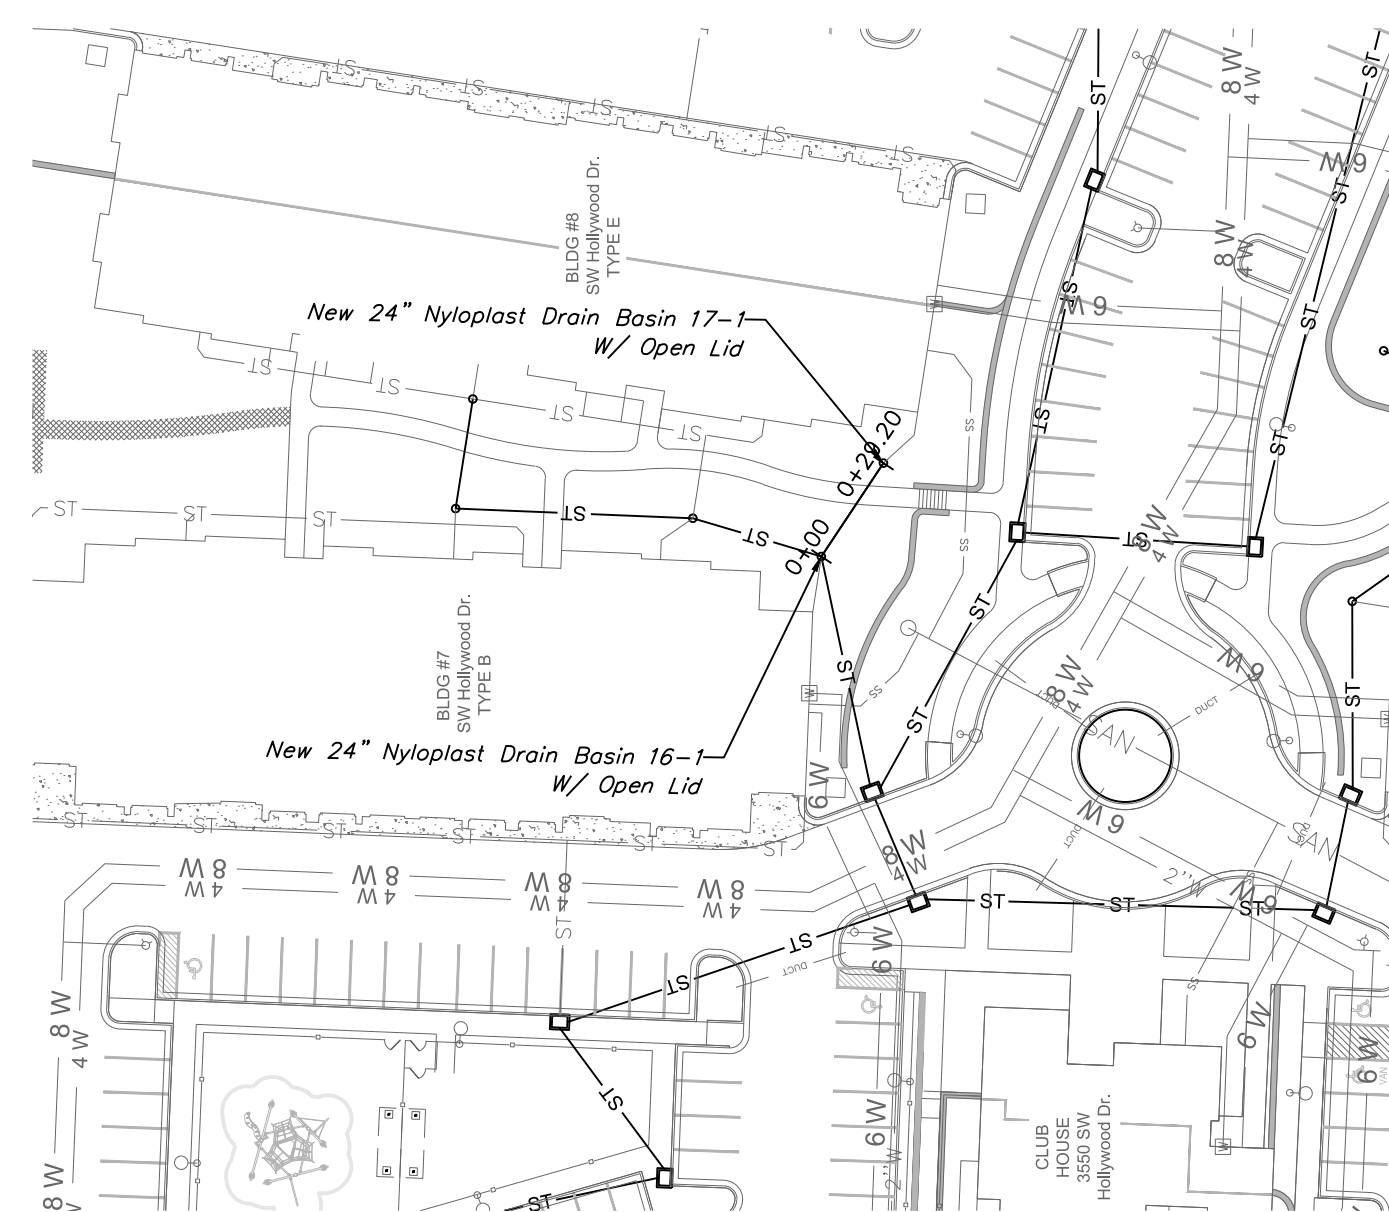


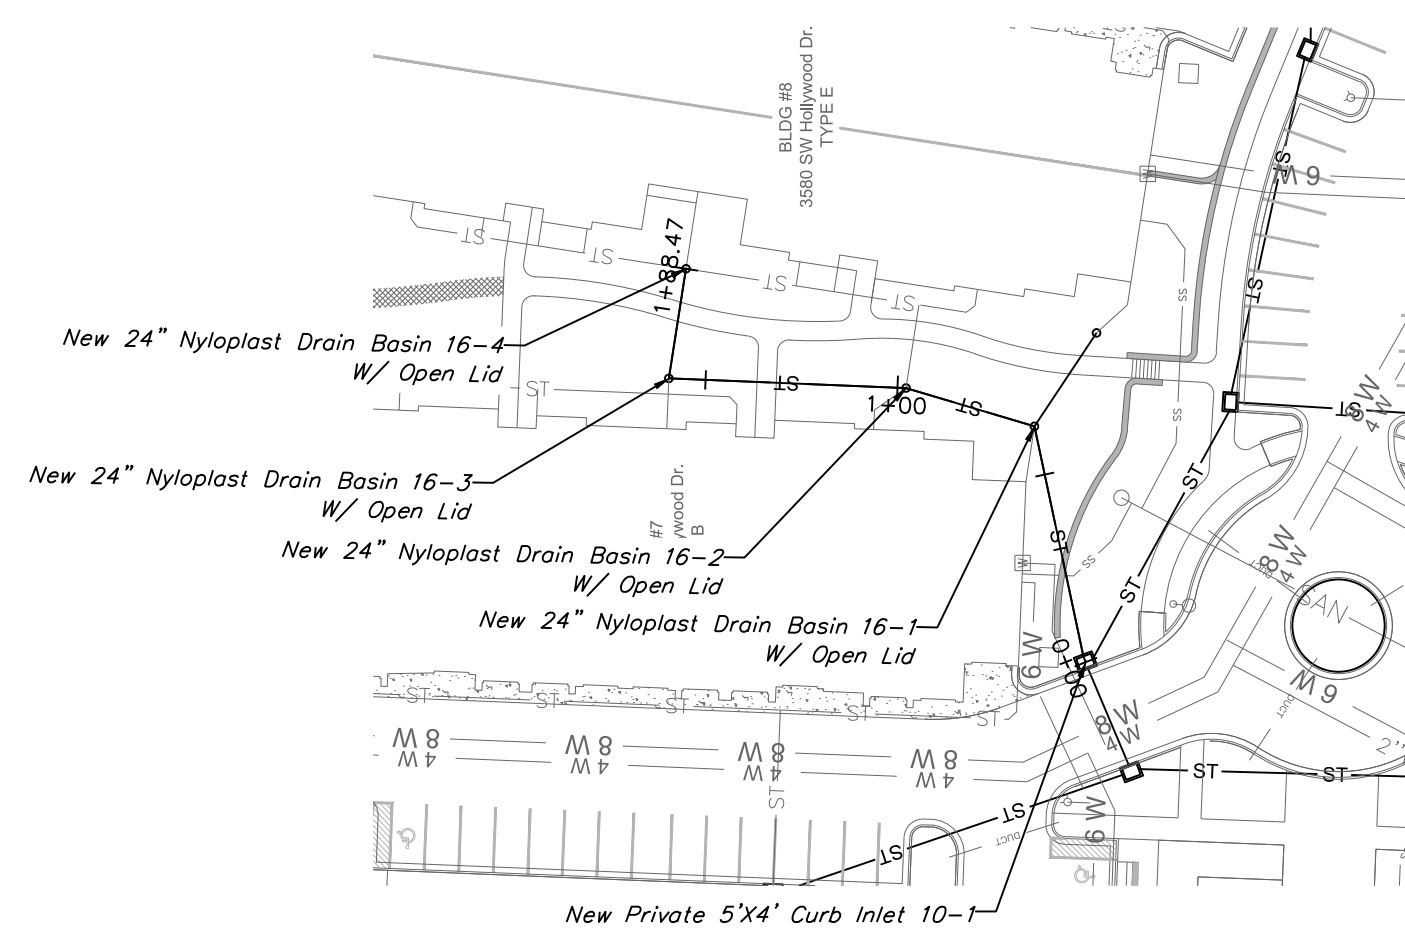

- | | |
|-----|---|
| △ | <u>REV 3-21-17</u> |
| | <u>Planning Review</u> |
| 1. | Relocated the monument signs to be outside the easements. |
| 8. | Updated the building addresses as requested. |
| △ | <u>REV 3-24-17</u> |
| 1. | Removed ramp. |
| 2. | Added Stair. |
| △ | <u>REV 5-3-17</u> |
| 20. | Provided HGL's for the Storm Lines. |
| 21. | Provided Utility Crossings. |