


Drawing Name: F:\2017\17006 - Lee's Summit Rezoning\Production\04 - Construction Documents\17006 - AS1.9 PHOTOMETRIC PLAN.dwg Last Modified: Jan 08, 2018 - 11:37am Plotted on: Jan 08, 2018 - 11:55am by rpern

Schedule											
Symbol	Label	Quantity	Manufacture	Catalog Number	Description	Lamp	Number Lamps	Filename	Lumens Per Lamp	Light Loss Factor	Wattage
	A	14	Lithonia Lighting	DSXW1 LED 20C 1000 40K T4M MVOLT	DSXW1 LED WITH (2) 10 LED LIGHT ENGINES, TYPE T4M OPTIC, 4000K, @ 1000mA.	LED	1	DSXW1_LED_20C_1000_40K_T4M_MVOL T.ies	7420	0.88	73.2
	B	2	Lithonia Lighting	DSX0 LED 40C 1000 40K T3M MVOLT	DSX0 LED with 40 LEDs @1000 mA, 4000K, Type 3 Medium Optics	LED	1	DSX0_LED_40C_1000_40K_T3M_MVOL T.ies	15027	0.88	138

Statistics						
Description	Symbol	Avg	Max	Min	Max/Min	Avg/Min
Calc Zone #2	+	1.3 fc	13.4 fc	0.0 fc	N/A	N/A

Note
1. TYPE B POLE MOUNTED FIXTURES MOUNTED ON A 20' POLE.

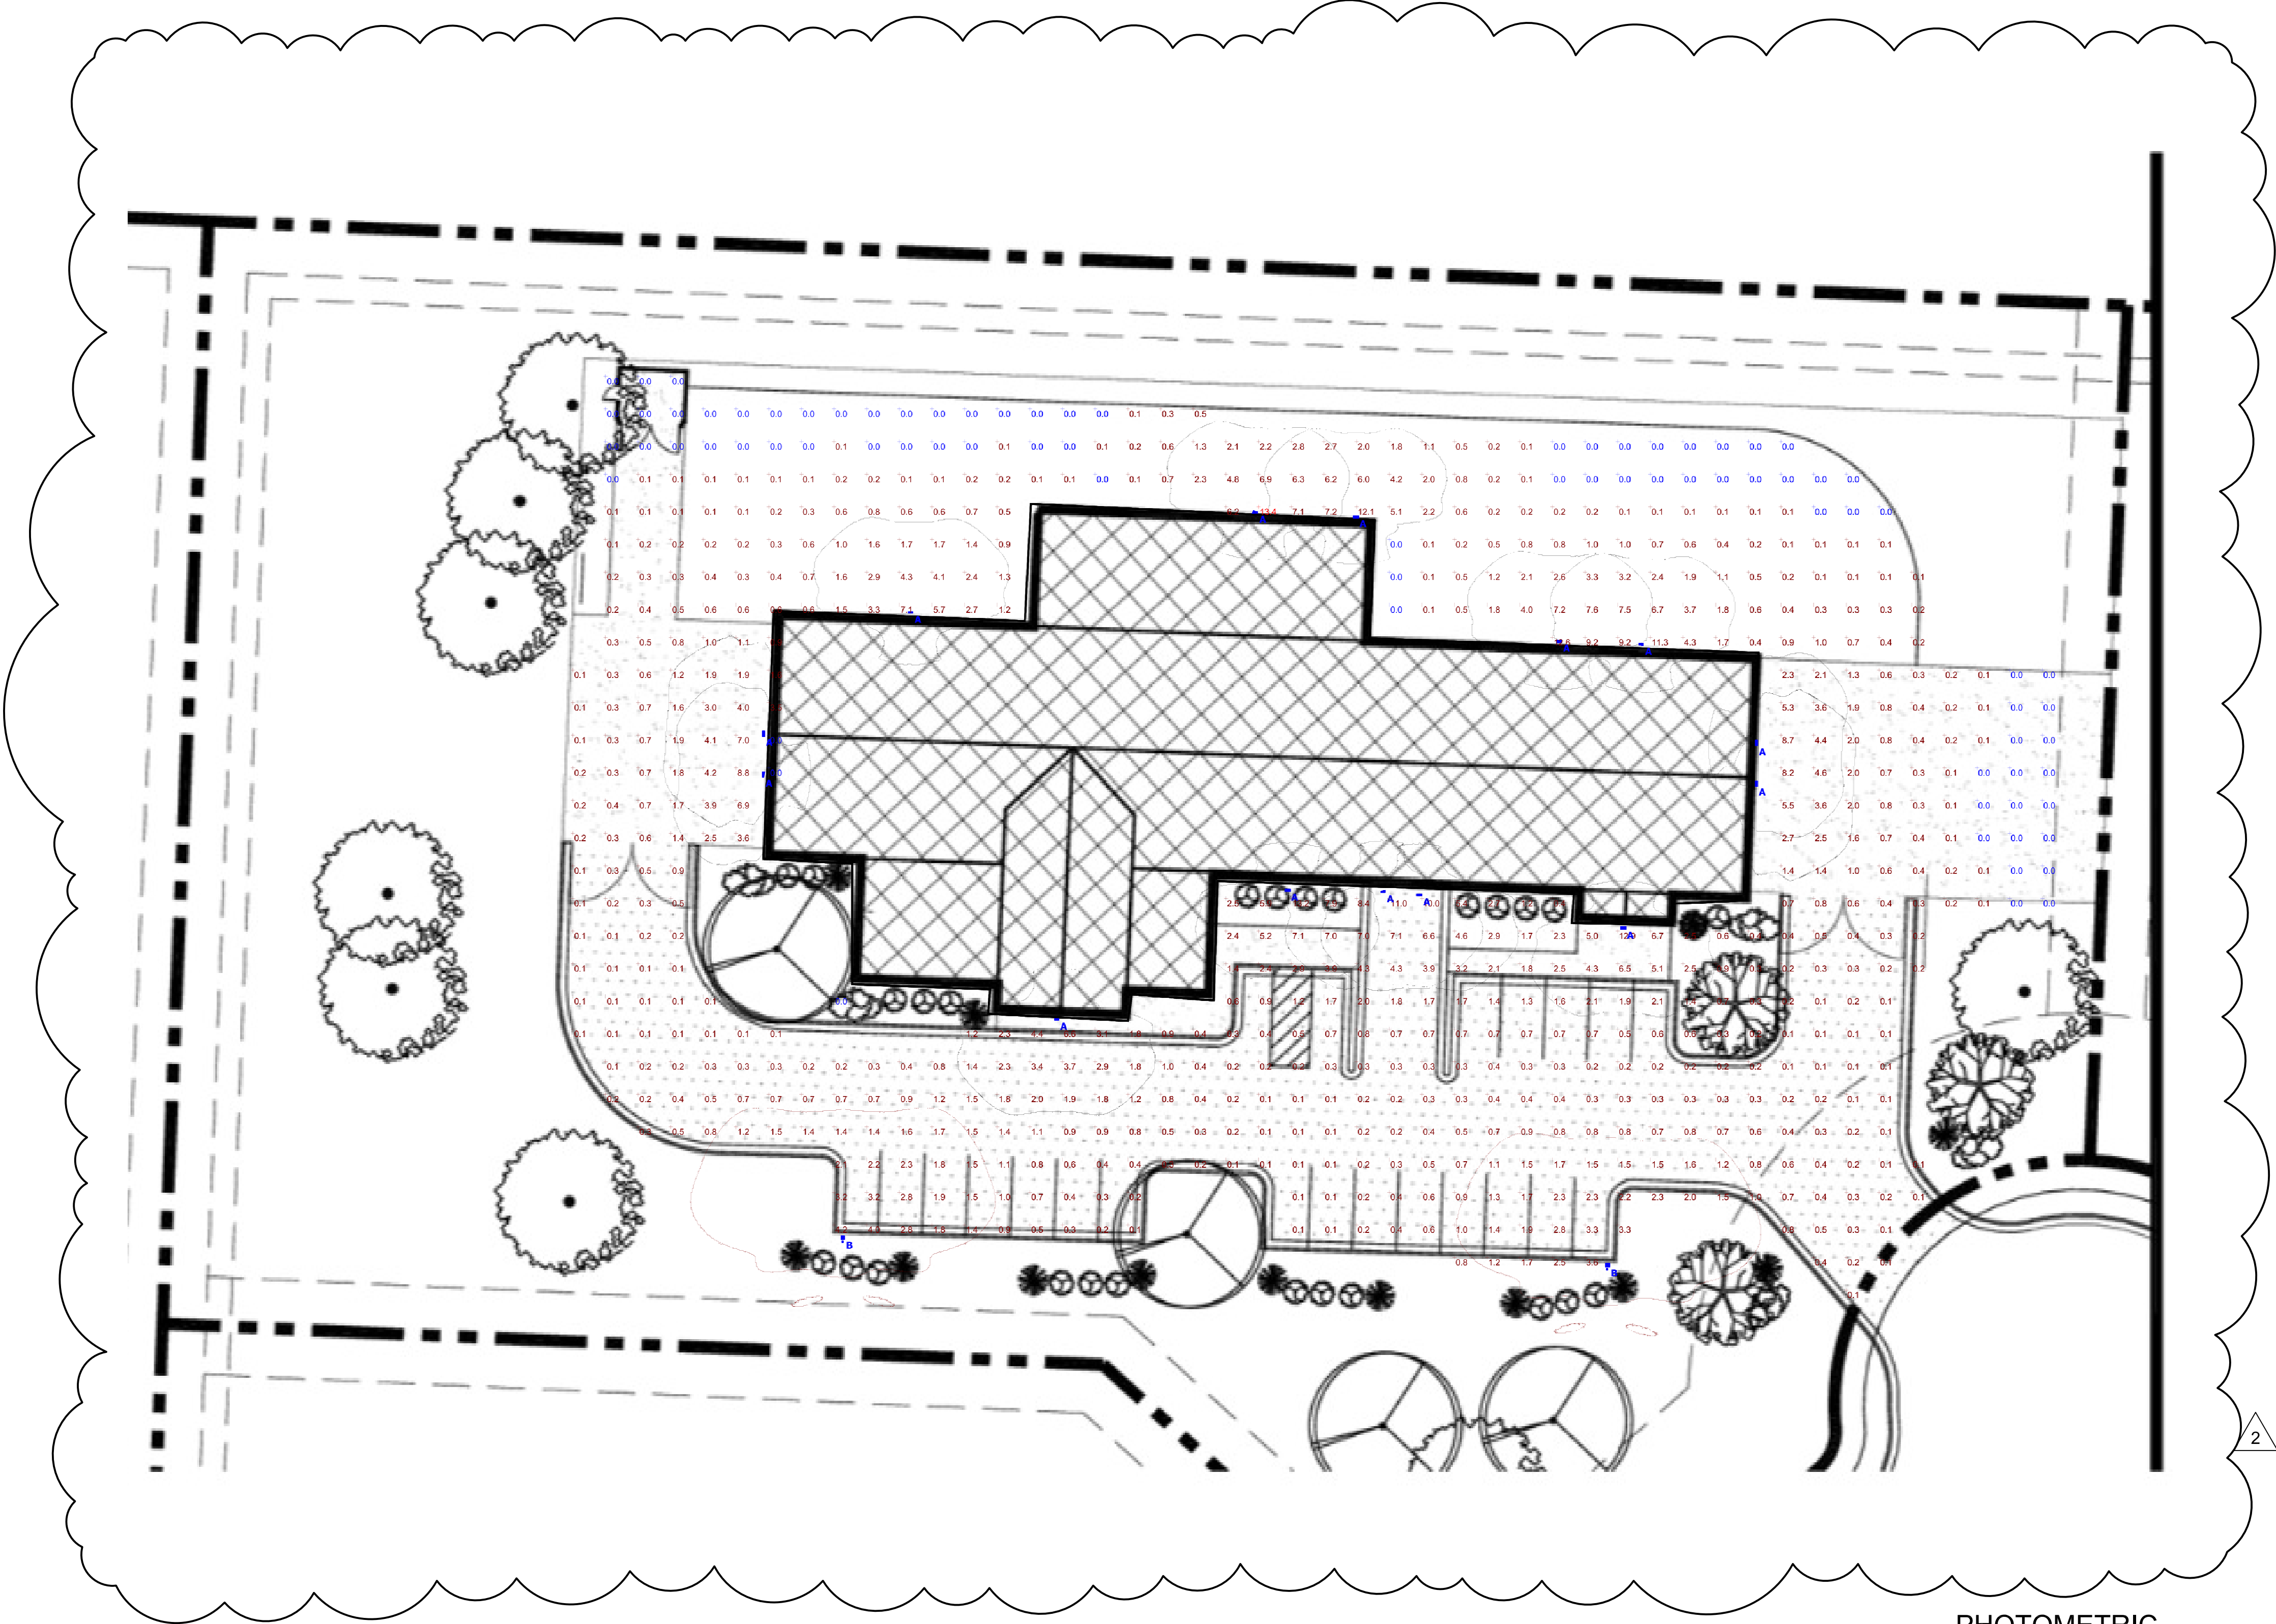


PHOTOMETRIC
PLAN
SCALE: 1" = 20'-0"



NOLTE & ASSOCIATES, P.A.
ARCHITECTS / PLANNERS

9400 REEDS ROAD, SUITE 200
OVERLAND PARK, KANSAS 66207
(913) 322-2444
FAX (913) 322-6277

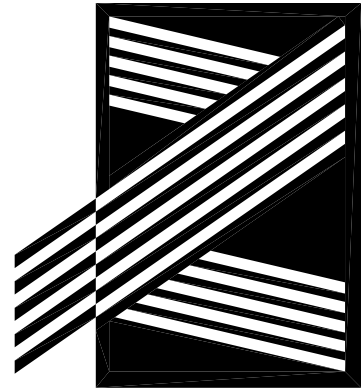

Copyright © 2017

REMODEL FOR
TAILOR MADE LANDING
1600 HAMBLEN RD
LEE'S SUMMIT, MO 64081

This material is confidential, proprietary and owned solely by Nolte & Associates, P.A. By providing these documents, Nolte & Associates, P.A. assumes no responsibility for their accuracy, construction and detailing of information contained herein. Do not modify, duplicate, reproduce, or transfer this material without the express written permission of Nolte & Associates, P.A.

DATE PRINTED:
Dec 18, 2017

DATE ISSUED:
11.08.17

REVISIONS:	
	11/30/17 CITY COMMENT
	12/22/17 CITY COMMENT
	
	
	

ARCHITECTURAL PROJECT NUMBER
17006

PHOTOMETRIC
PLAN

SHEET NUMBER

AS1.9