



Drawing Name: F:\2017\17006 - Lee's Summit Rezoning\Production\04 - Construction Documents\17006 - L1 Landscape.dwg Last Modified: Jan 08, 2018 - 11:54am by rperm

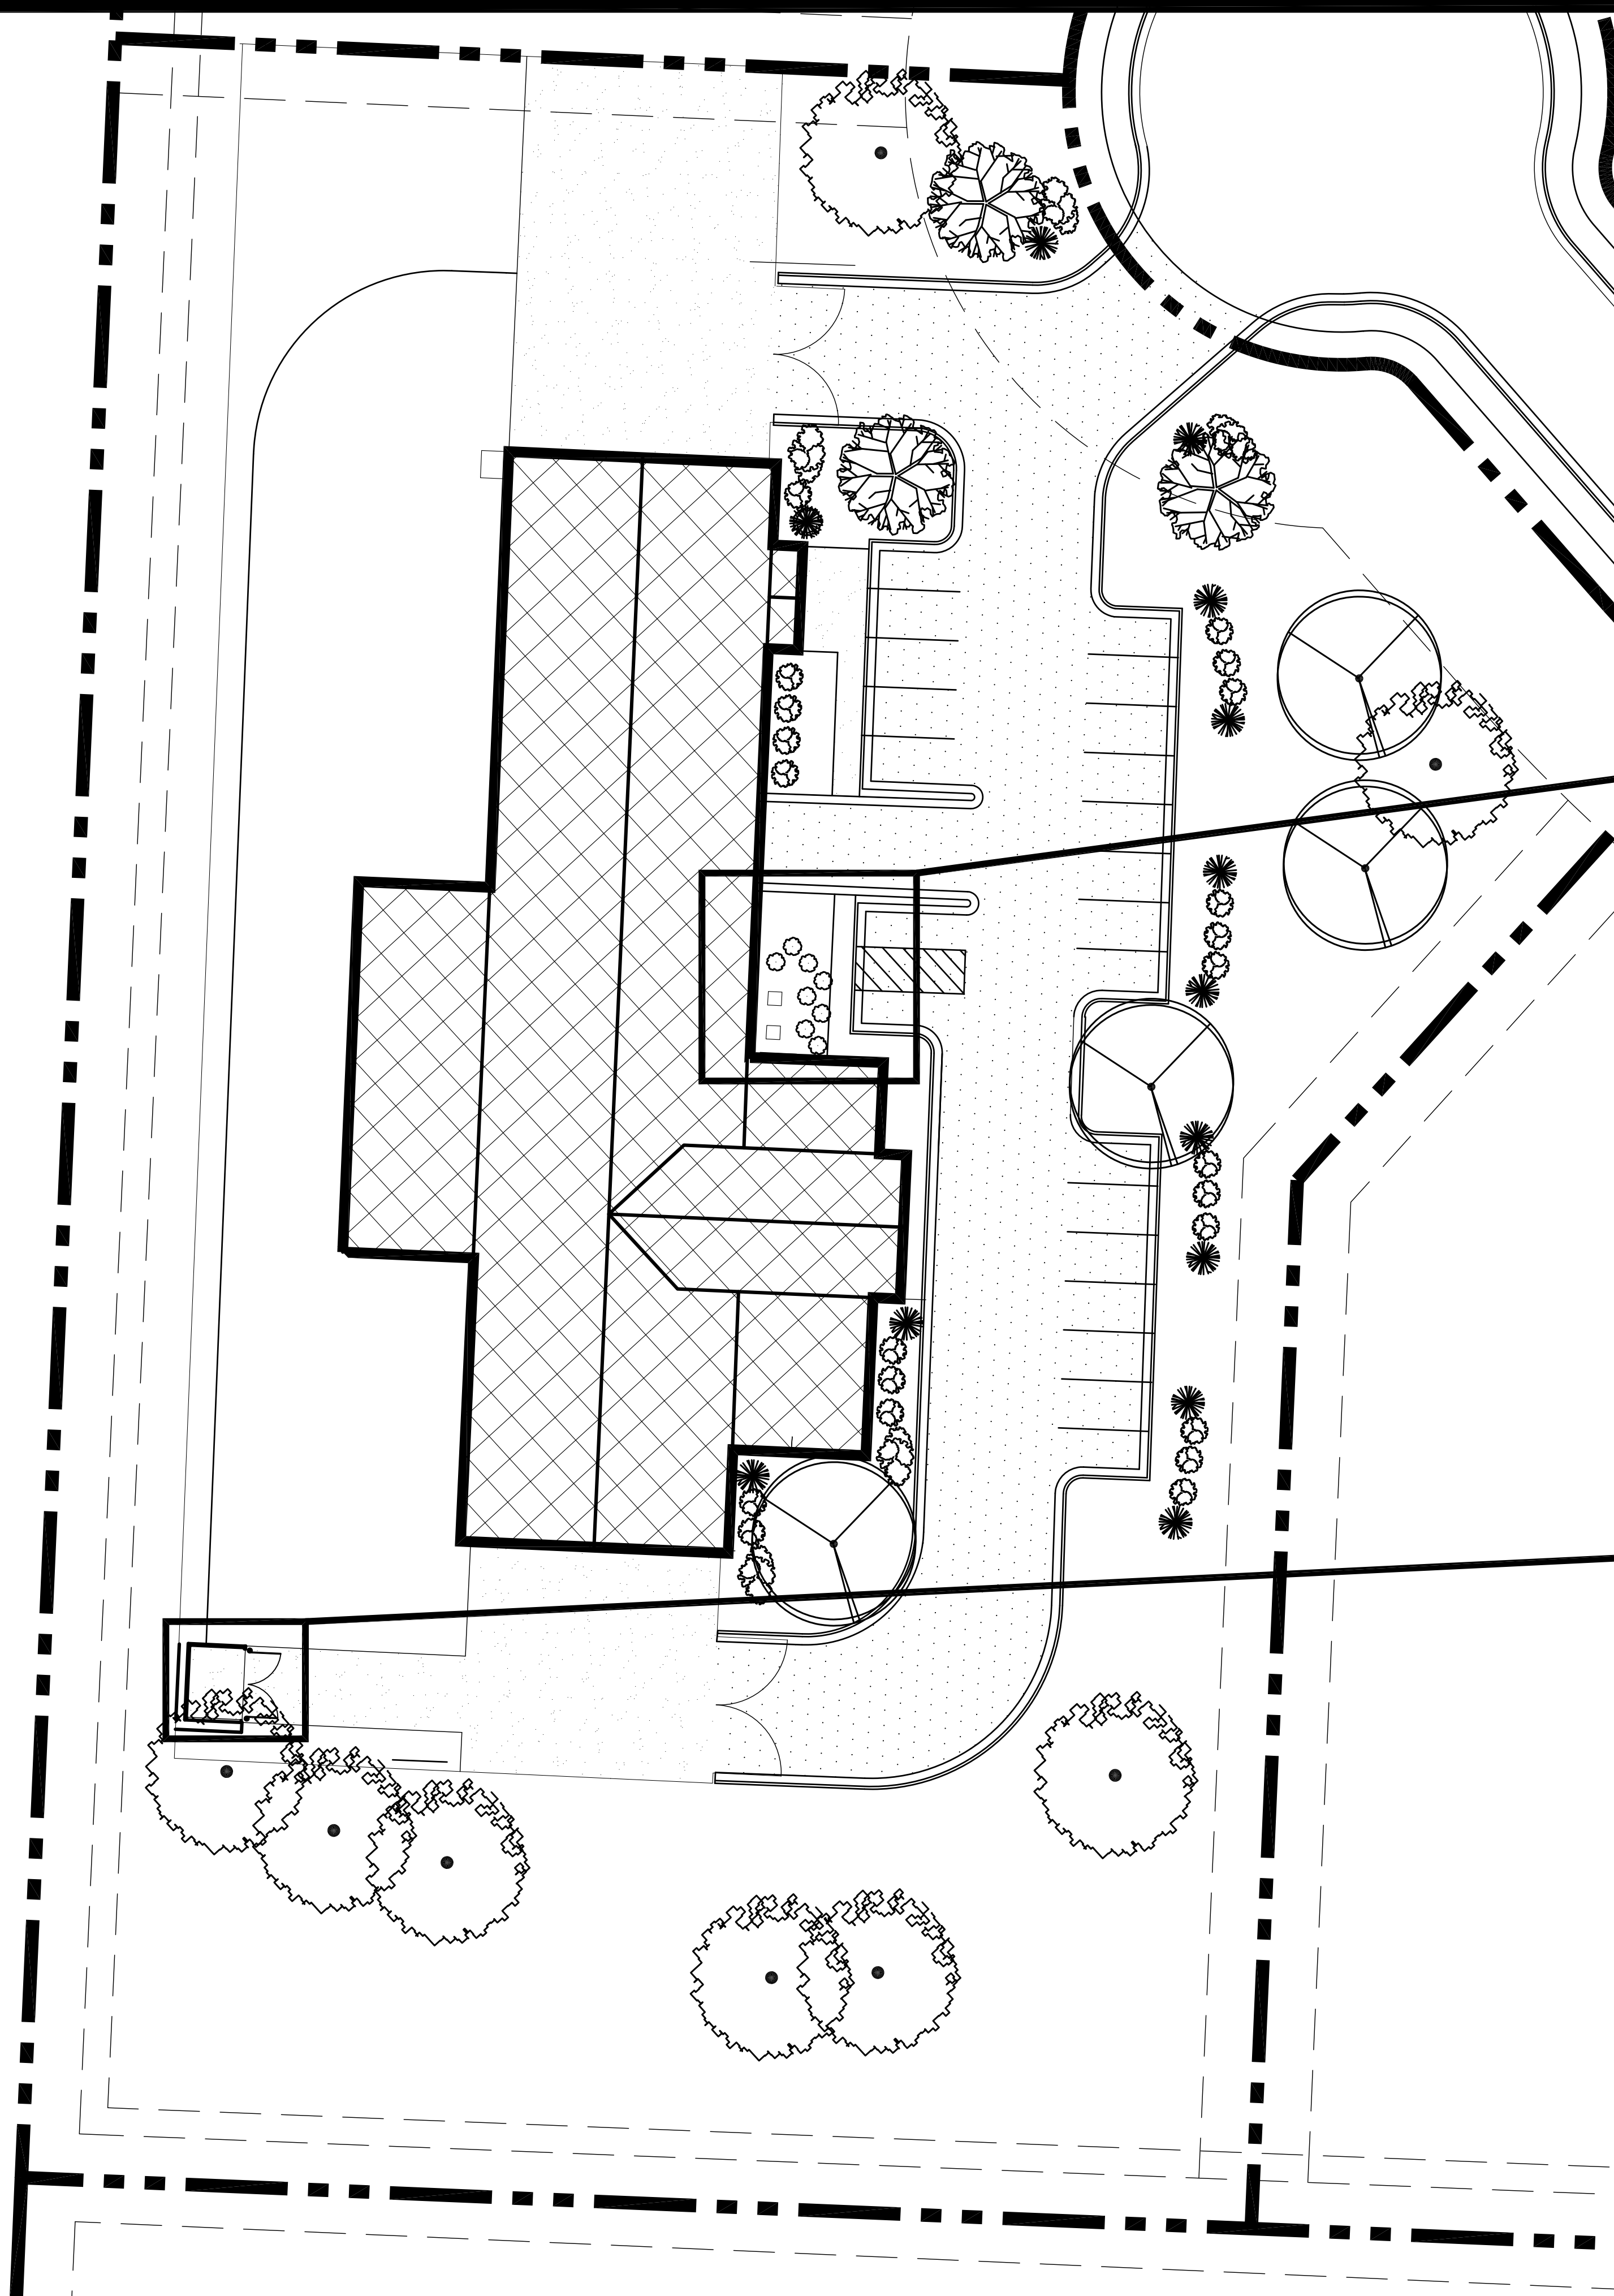

1 LANDSCAPE PLAN
SCALE: 1/20" = 1'-0"



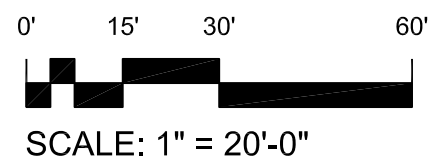


SCALE: 1" = 20'-0"

42" HVAC UNITS, TYP.

2 HVAC SCREENING
SCALE: 1/10" = 1'-0"

NOTE: HEIGHT OF VEGETATION MUST BE EQUAL TO OR EXCEED HEIGHT OF HVAC UNIT.

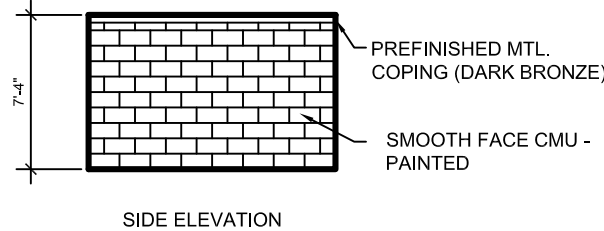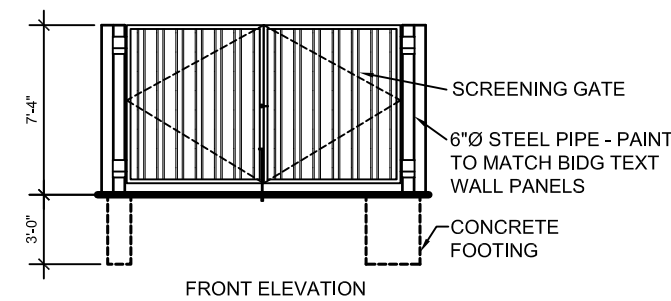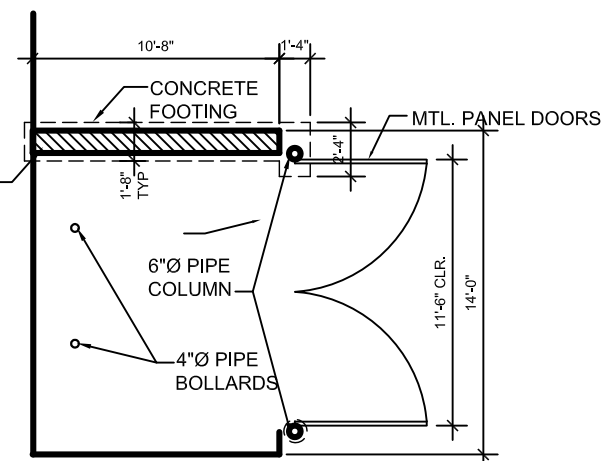

3 TRASH ENCLOSURE
SCALE: 1/100" = 1'-0"

TREE LIST		COMMON NAME	BOTANICAL NAME	SIZE	CONDITION	SPACING
SYMBOL	QUANTITY					
	9	RED OAK	QUERCUS RUBRA	2" CAL	BB	AS SHOWN
	21	SKYLINE HONEY LOCUST	GLEDITSIA TRACANTHOS 'SKYLINE'	2" CAL	BB	AS SHOWN
	3	PRAIRIE FIRE CRABAPPLE	MALUS SP. 'PRAIRIE FIRE'	1 1/2" CAL	BB	AS SHOWN
SHRUB LIST		COMMON NAME	BOTANICAL NAME	SIZE		SPACING
SYMBOL	QUANTITY					
	11	DWARF WINGED EUONYMUS	EUONYMUS ALATUS 'COMPACTUS'	3 GAL		4' O.C.
	35	SEAGREEN JUNIPER	JUNIPER CHINENSIS 'SEAGREEN'	3 GAL		4' O.C.
	54	WINTERGREEN LITTLELEAF BOXWOOD	BUXUS MICROPHYLLA 'KOREANA WINTERGREEN'	3 GAL		18" O.C.
	8	TAPERED EVERGREEN ARBORVITAE SHRUB MIN 48" HEIGHT	'THUJA OCCIDENTALIS'	3 GAL		36" O.C.

ALL PROPOSED DECIDUOUS TREES SHALL BE A MINIMUM OF 3 INCH CALIPER, MEASURED AT A POINT 6 INCHES ABOVE THE GROUND OR TOP OF THE ROOT BALL, AT PLANTING.

NOLTE & ASSOCIATES, P.A.
ARCHITECTS / PLANNERS
9400 REEDS ROAD, SUITE 200
OVERLAND PARK, KANSAS 66207
(913) 322-2444
FAX (913) 322-6277
Copyright © 2017

REMODEL FOR
TAILOR MADE LANDING
1600 HAMBLEN RD
LEE'S SUMMIT, MO 64081

DATE PRINTED: Dec 18, 2017
DATE ISSUED: 11.08.17
REVISIONS:
11/30/17 CITY COMMENT
12/22/17 CITY COMMENT

ARCHITECTURAL PROJECT NUMBER
17006

LANDSCAPE
PLAN

SHEET NUMBER
L1.0