


SANITARY SEWER GENERAL LAYOUT

SCALE: 1" = 50'

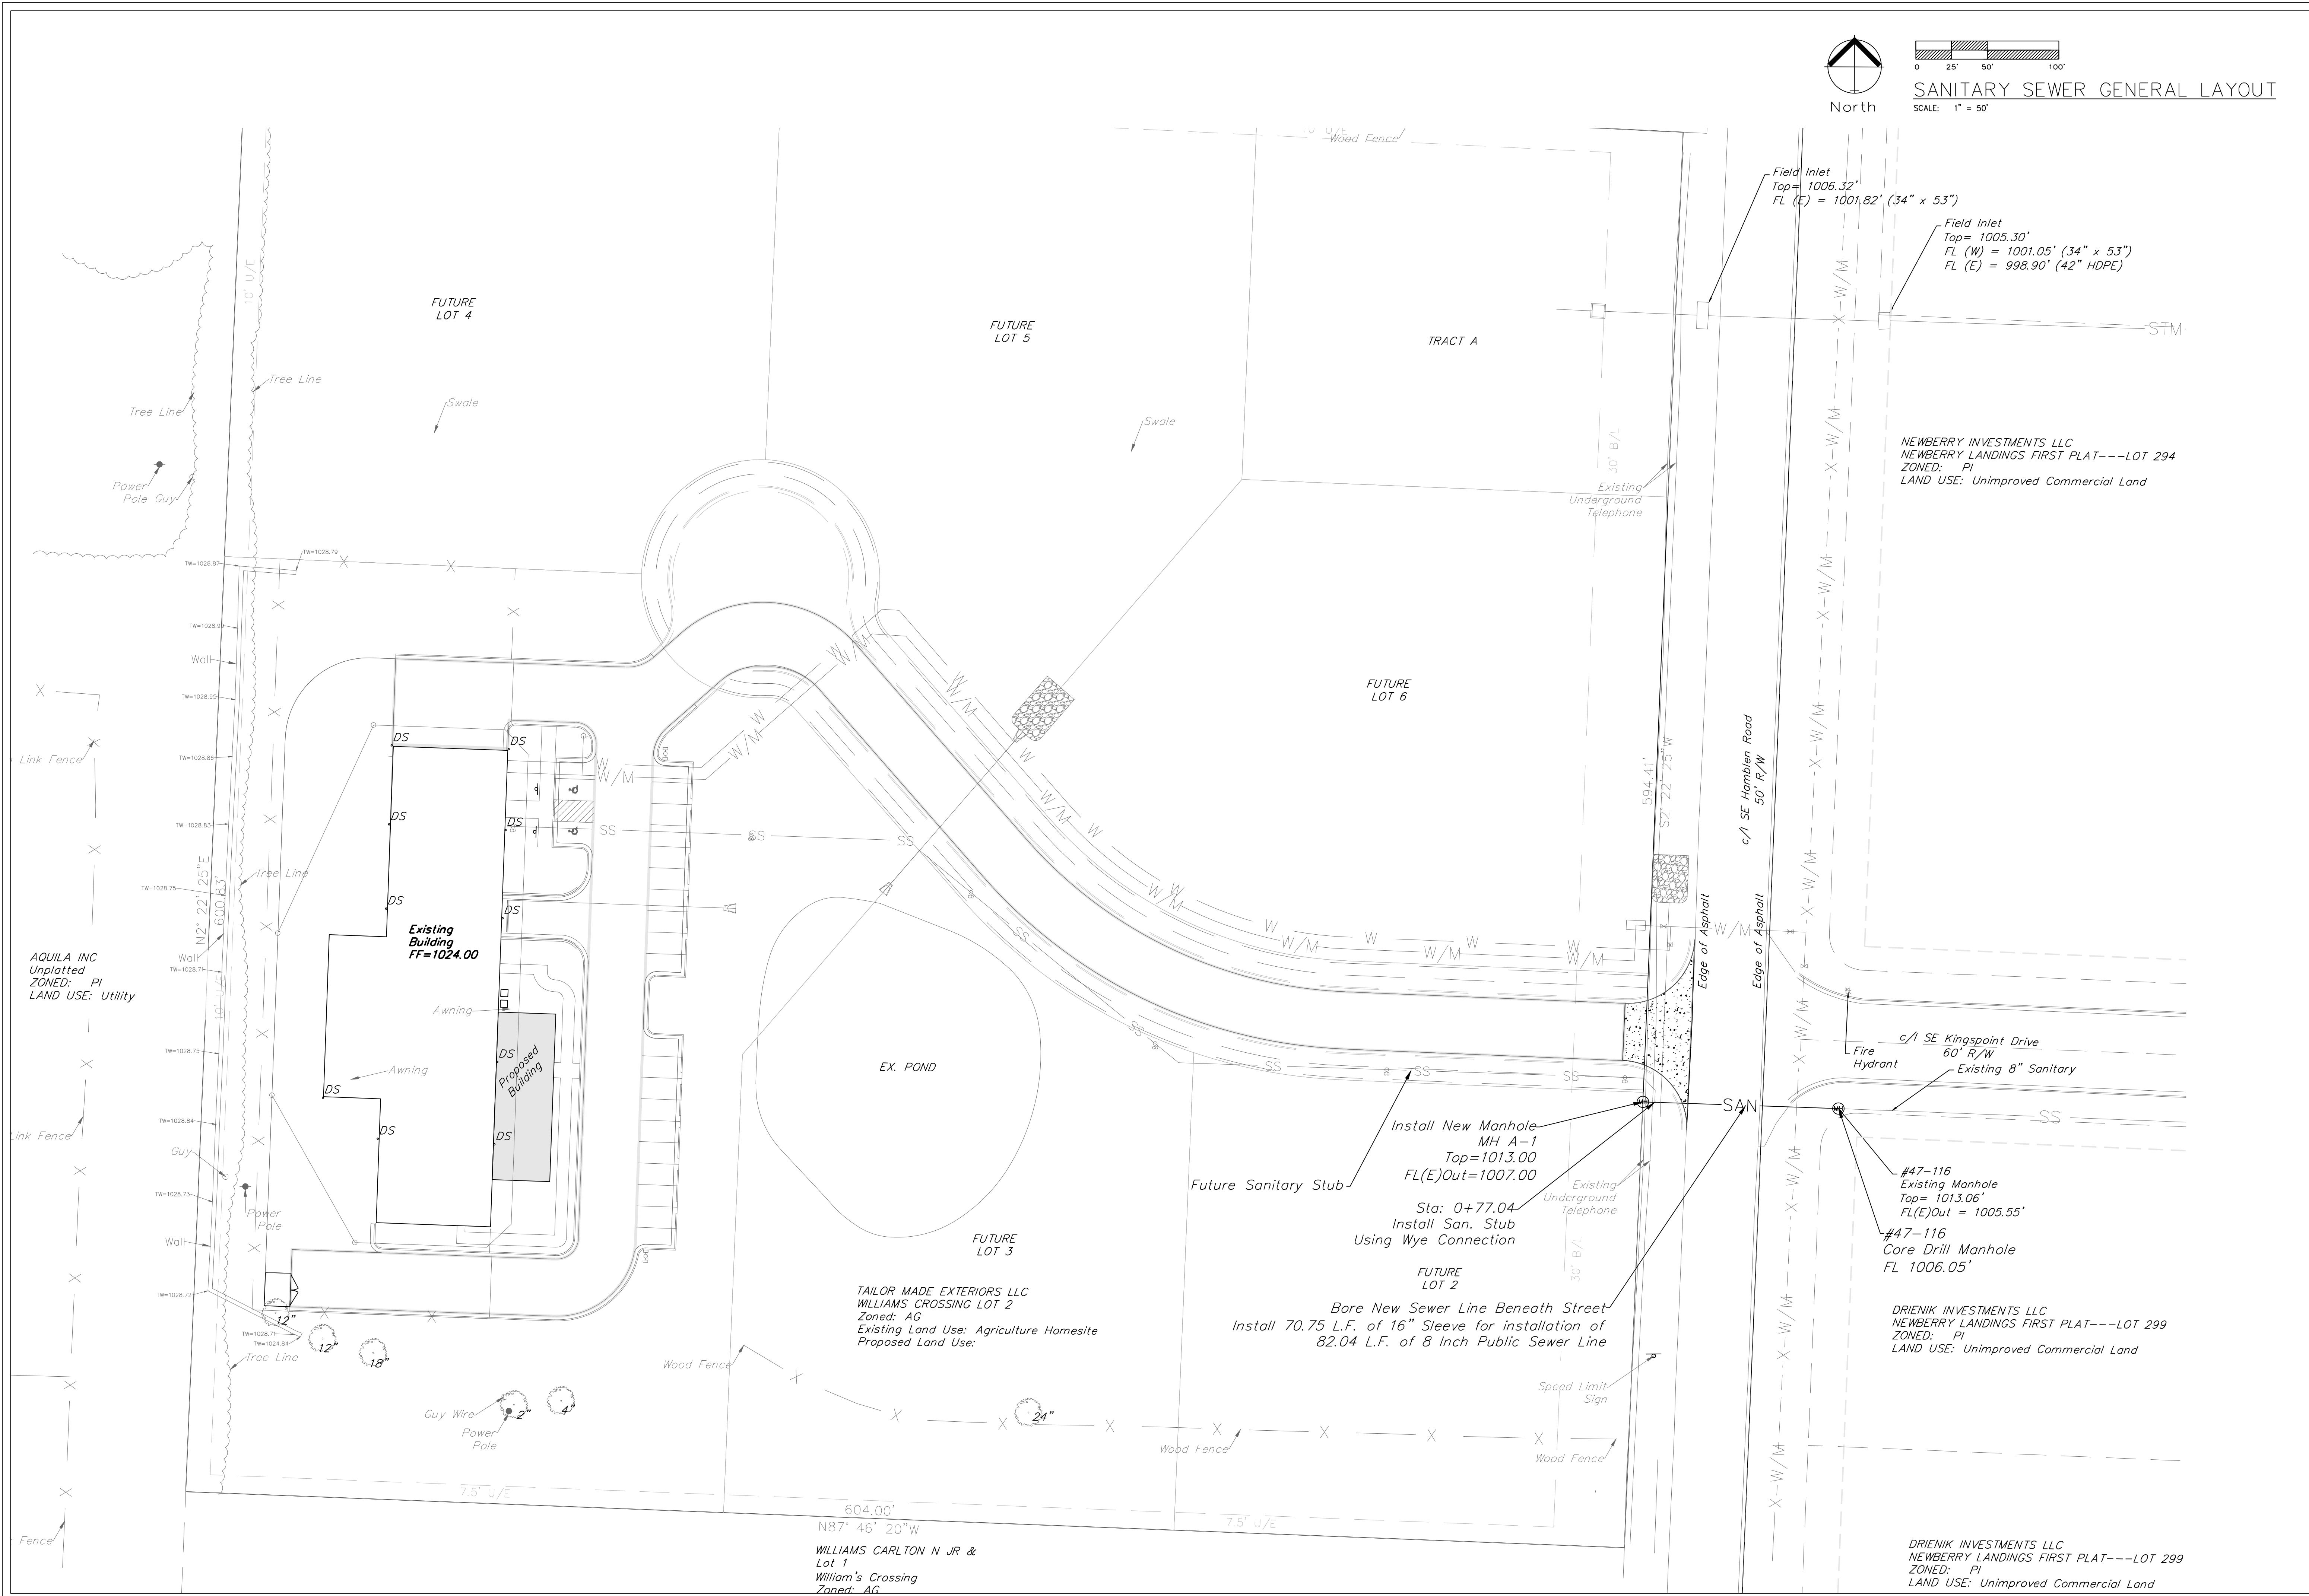

Professional Registration  
Missouri  
Engineering 2005002186-D  
Surveying 2005008319-D  
Kansas  
Engineering E-1695  
Surveying LS-218  
Oklahoma  
Engineering 6254  
Nebraska  
Engineering CA2821

1600 Hamblen Road  
Lee's Summit, Jackson County, Missouri

Project:  
1600 SE HAMBLEN  
RD, LEE'S  
SUMMIT, MO  
August 4, 2017

SANITARY SEWER GENERAL LAYOUT

Tailormade Landing  
1600 Hamblen Road  
Lee's Summit, Jackson County, Missouri

Matthew J. Schlicht  
MO PE 2006019708  
KS PE 19071  
OK PE 25226  
NE PE E-14335

REVISIONS  
REV. 12-14-17  
REV. 01-03-18