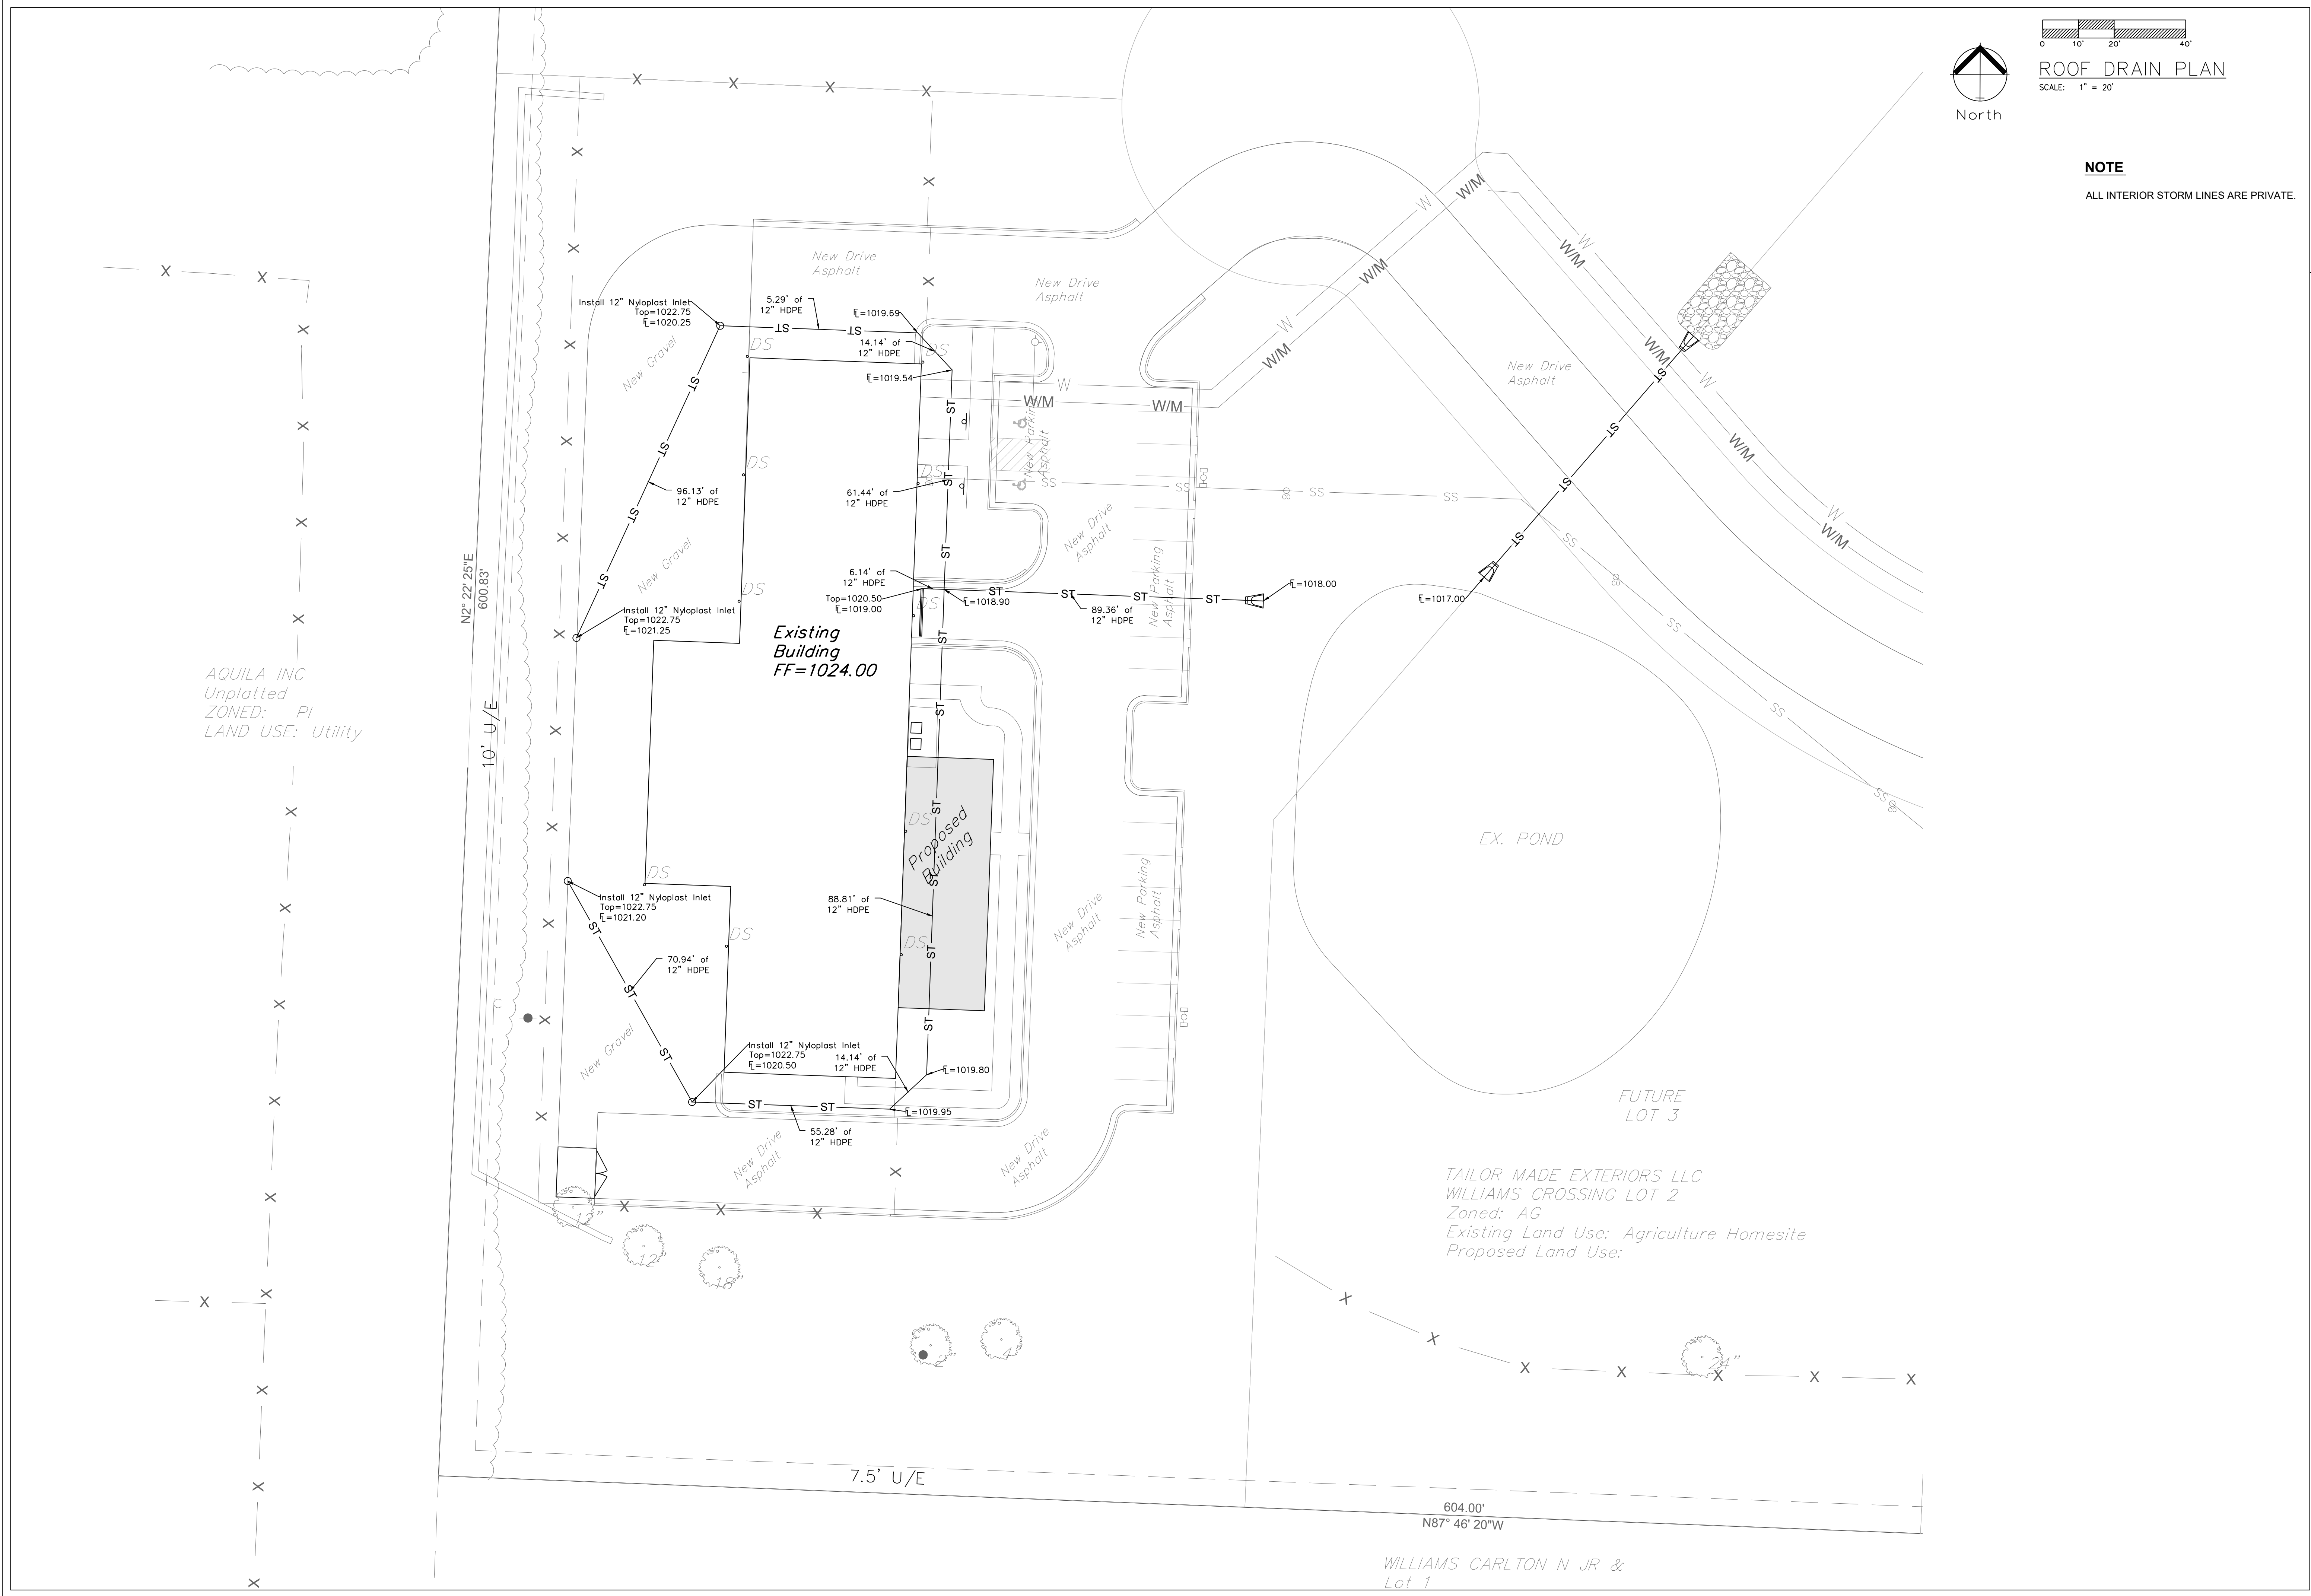


ROOF DRAIN PLAN
SCALE: 1" = 20'

NOTE
ALL INTERIOR STORM LINES ARE PRIVATE.

Professional Registration
Missouri
Engineering 2005002186-D
Surveying 2005008319-D
Kansas
Engineering E-1695
Surveying LS-218
Oklahoma
Engineering 6254
Nebraska
Engineering CA2821

ROOF DRAIN PLAN

Tailormade Landing
1600 Hamblen Road
Lee's Summit, Jackson County, Missouri

Matthew J. Schlicht
MO PE 2006019708
KS PE 19071
OK PE 25226
NE PE E-14335

REVISIONS
REV. 12-14-17
REV. 01-03-18

Project:
1600 SE HAMBLEN RD, LEE'S SUMMIT, MO
August 4, 2017

1600 Hamblen Road
Lee's Summit, Jackson County, Missouri

C. 302