


WATER PLAN

SCALE: 1" = 50'

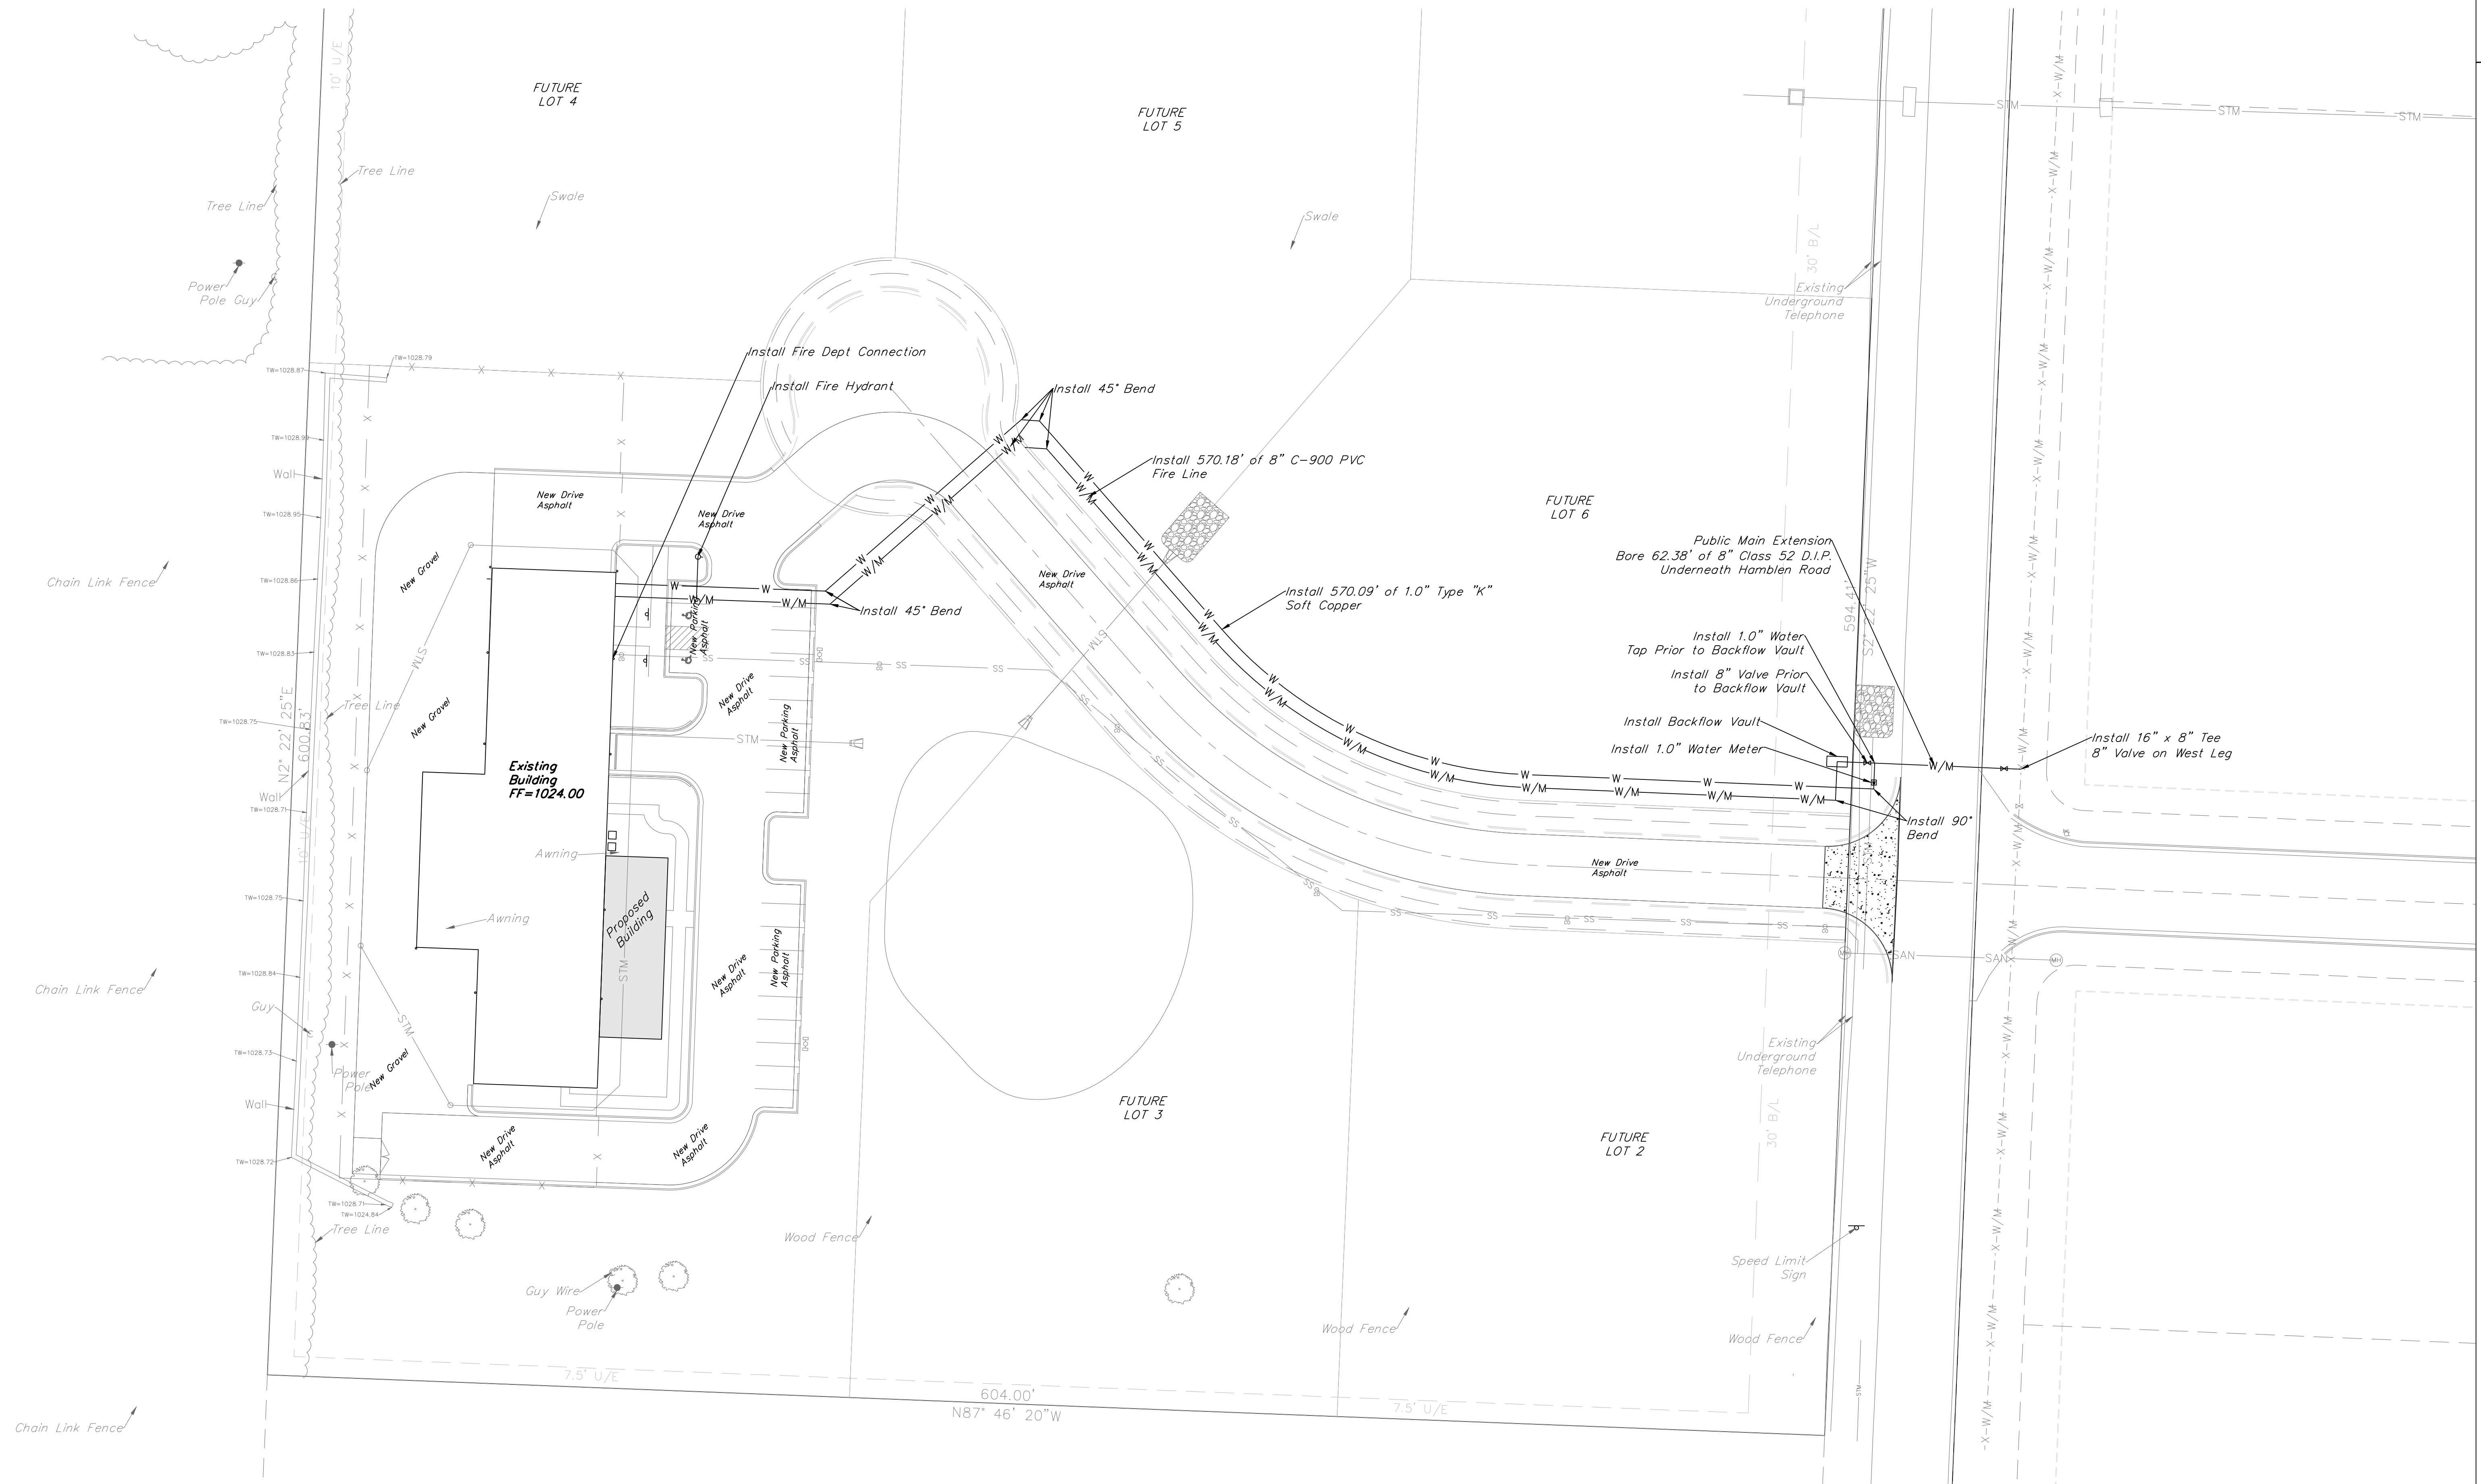

ENGINEERING
—ENGINEERING & SURVEYING—
SOLUTIONS
50 SE 30TH STREET

Professional Registration
Missouri
Engineering 2005002186-L
Surveying 2005008319-D
Kansas
Engineering E-1695
Surveying LS-218
Oklahoma
Engineering 6254
Nebraska
Engineering CA2821

1600 Hamblen Road
Lee's Summit, Jackson County, Missouri

Project: 1600 SE HAMBLEN
RD LEES
SUMMIT, MO
Issue Date: August 4, 2017

WATER PLAN
Tailormade Landing
1600 Hamblen Road
Lee's Summit, Jackson County, Missouri

Matthew J. Schlick
MO PE 20060197
KS PE 19071
OK PE 25226
NE PE E-14335

REVISIONS

REV. 12-14-17
REV. 01-03-18
① - Rev 1-25-18

C.500