
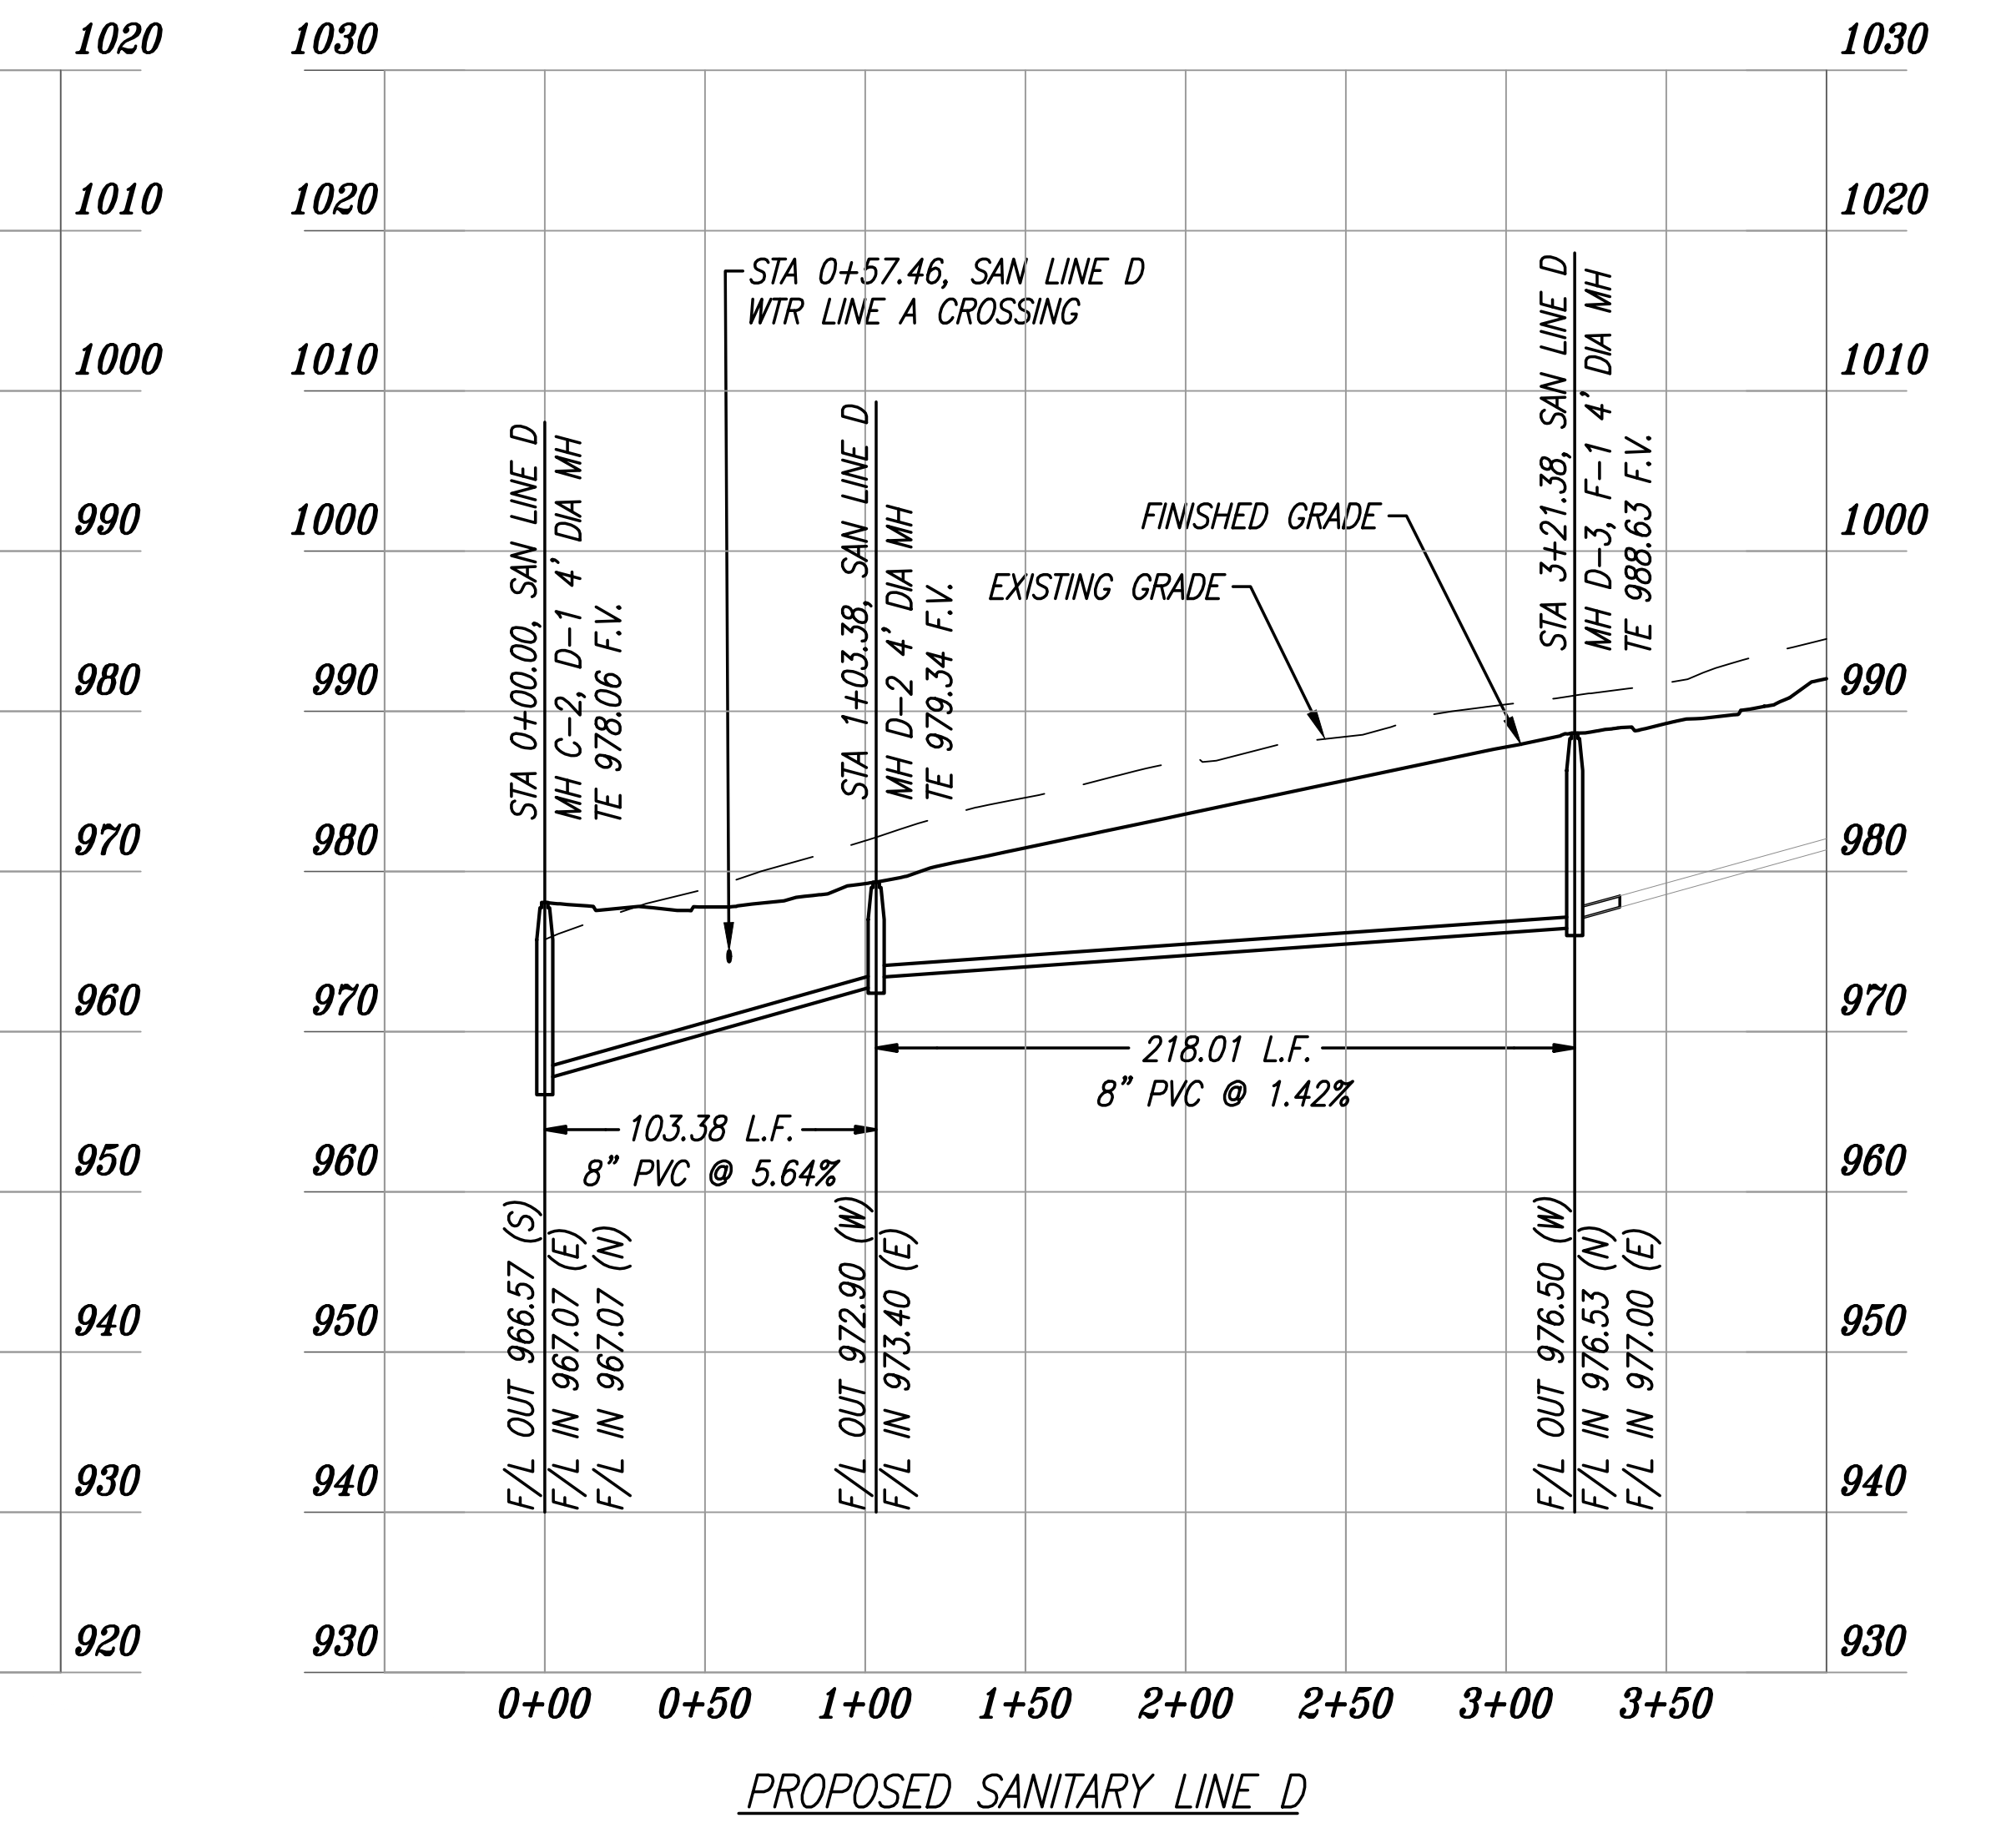
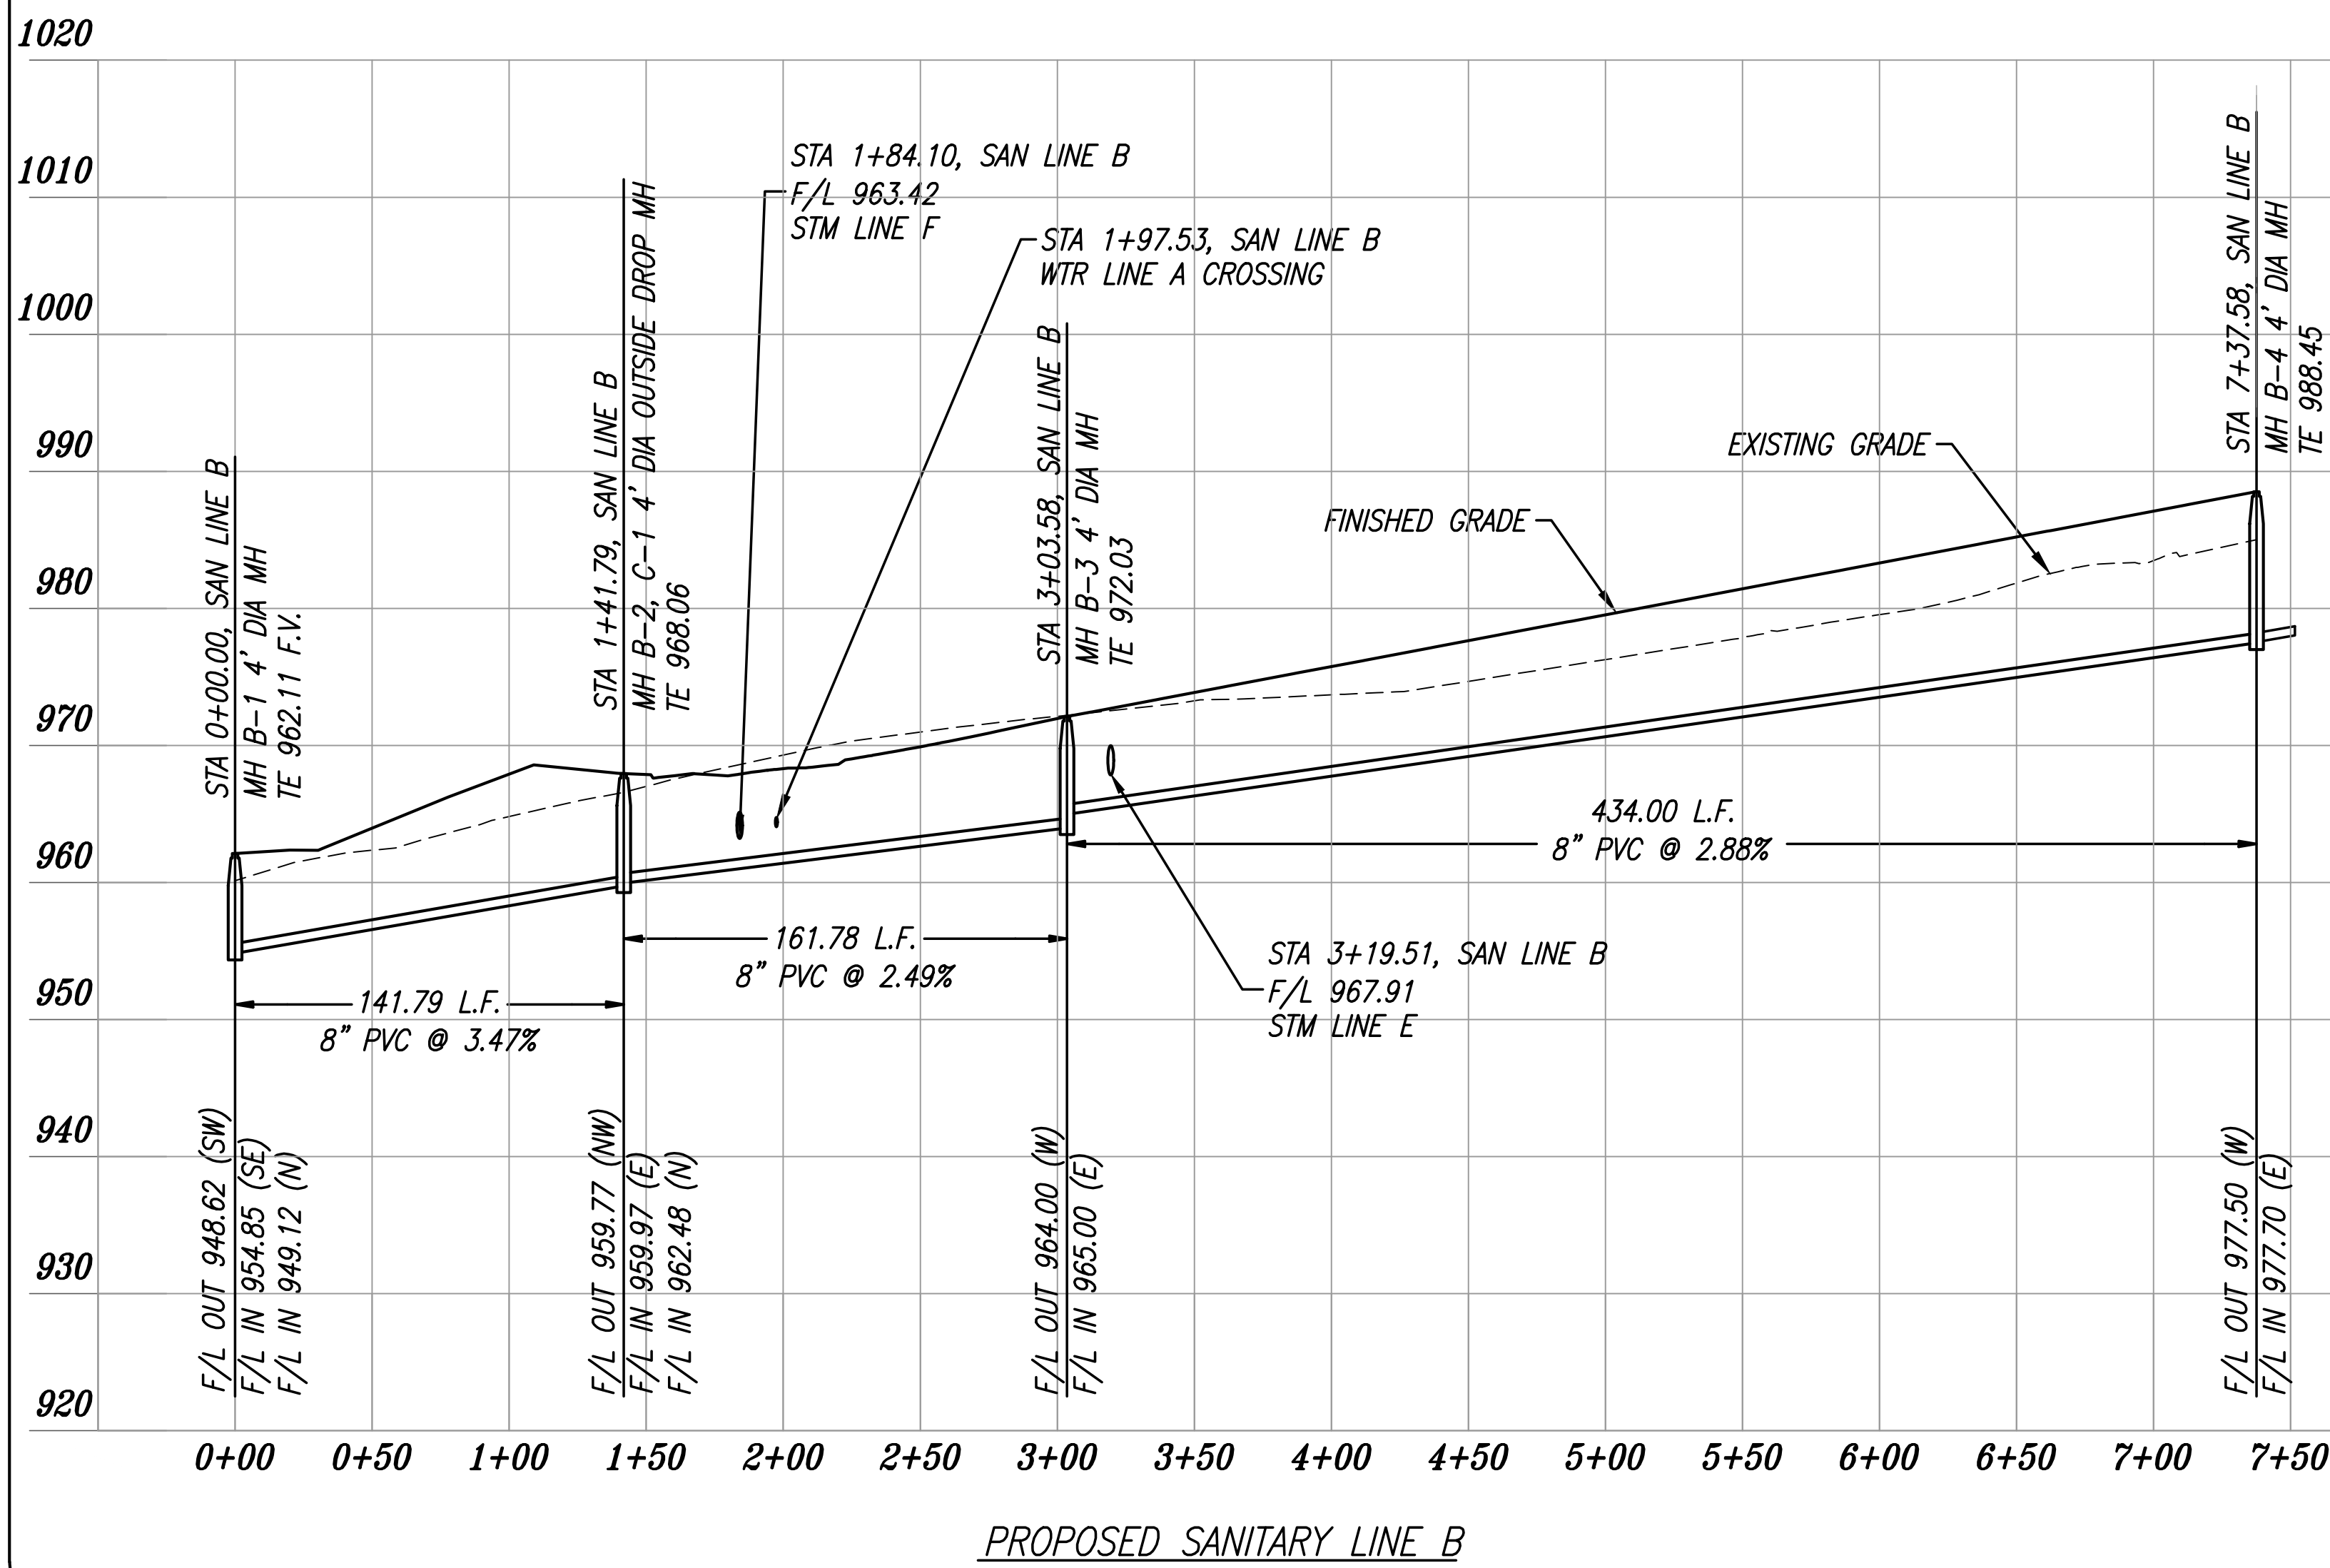


DATE PLOTTED: 2/15/2018 2:45 PM ; LAST SAVE DATE: 2/15/2018 1:47 PM

H:\projects\2004\0407842 - Whispering Woods Phase 1.dwg\04078 - Sanitary Sewer Plans.dwg

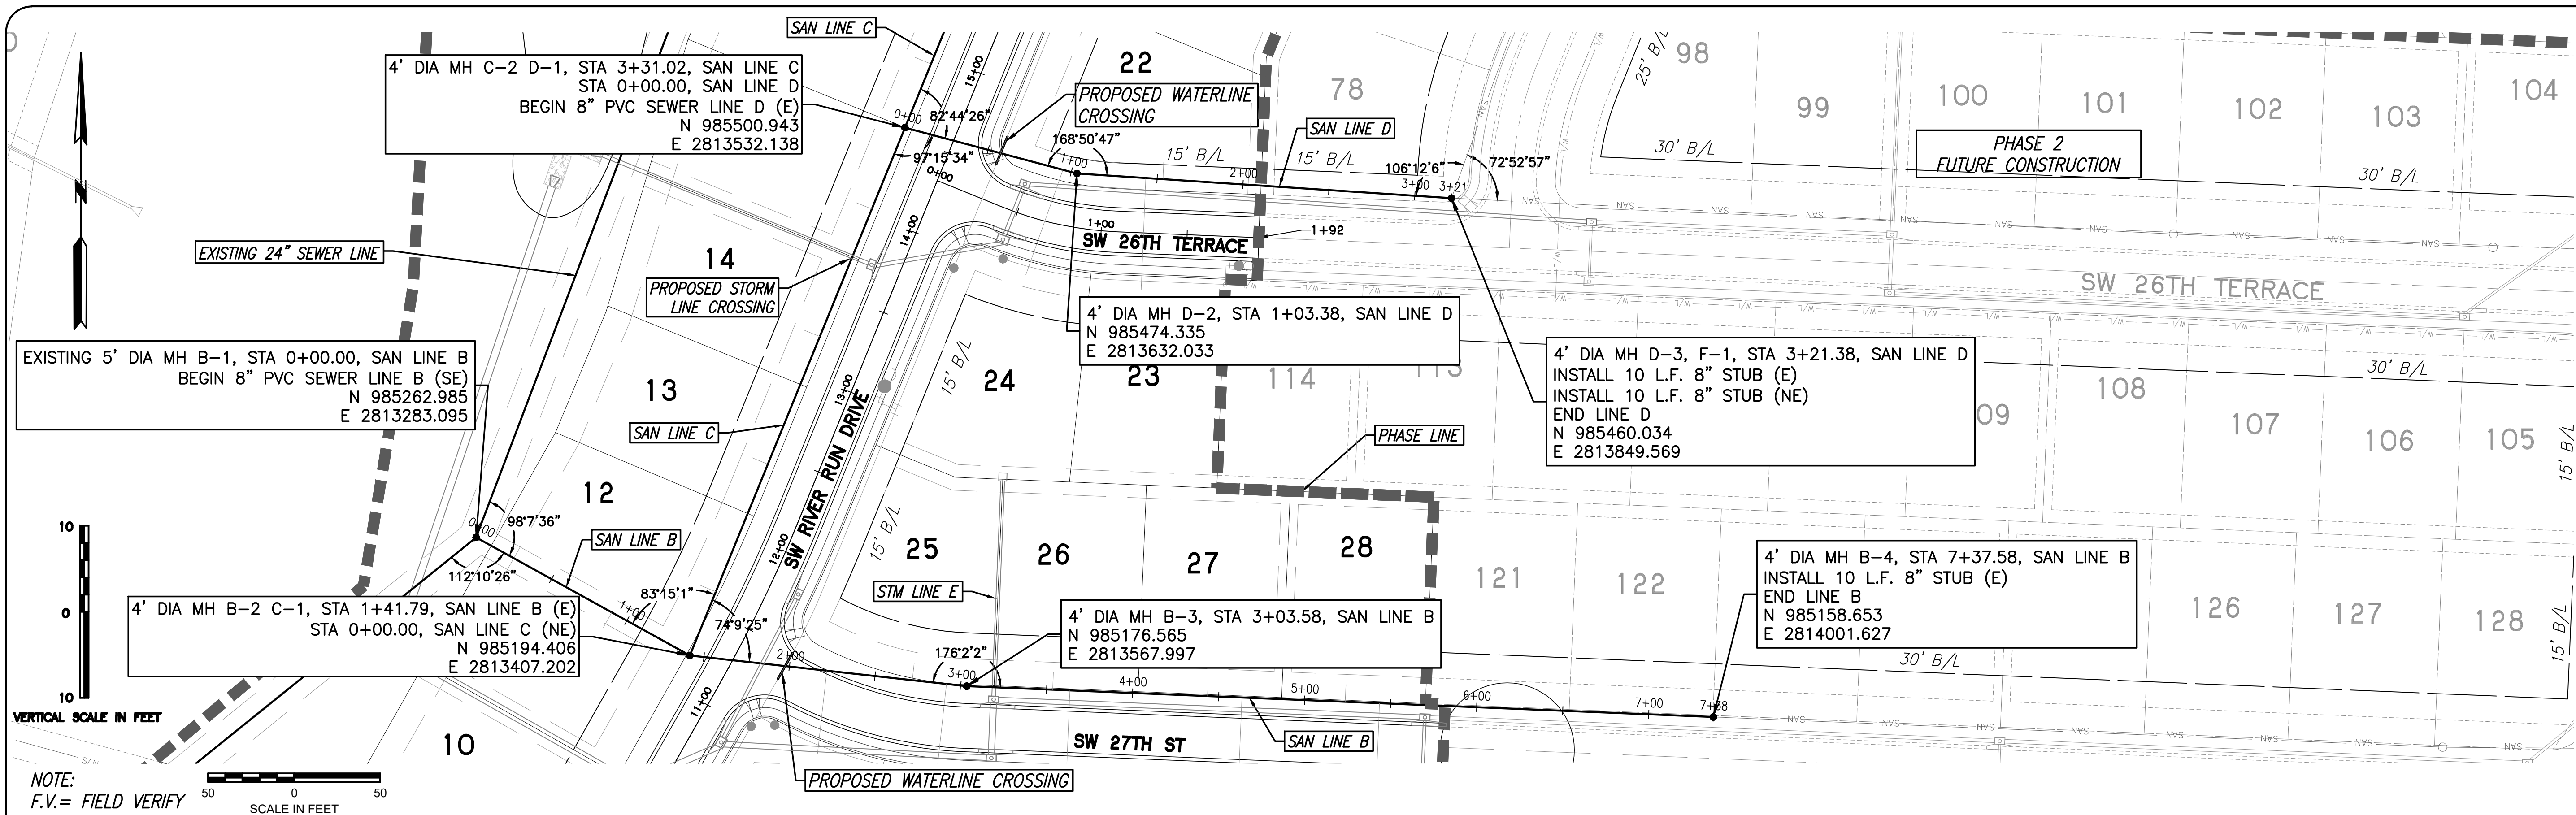

REVISION REVISED 02-15-2018 PER CITY COMMENTS  
 PHOENIX ENGINEERING & SURVEYING, LLC  
 3855 S. NORTHERN BLVD.  
 INDEPENDENCE, MO 64062  
 (816) 743-9000 FAX (816) 743-9700  
 ENGINEERING CERTIFICATE NO. MO E-2000151302-D  
 SURVEYING CERTIFICATE NO. MO LS-2000151303-D  
 KS: E-853  
 KS: LS-138

DESIGNED: BLG  
 DRAWN: JRT  
 SCALE: NOTED  
 DATE: 09-01-2017  
 JOB NO: 04078  
 SHEET: 10 OF 10

PHOENIX ENGINEERING & SURVEYING, LLC  
 3855 S. NORTHERN BLVD.  
 INDEPENDENCE, MO 64062  
 (816) 743-9000 FAX (816) 743-9700  
 ENGINEERING CERTIFICATE NO. MO E-2000151302-D  
 SURVEYING CERTIFICATE NO. MO LS-2000151303-D  
 KS: E-853  
 KS: LS-138