



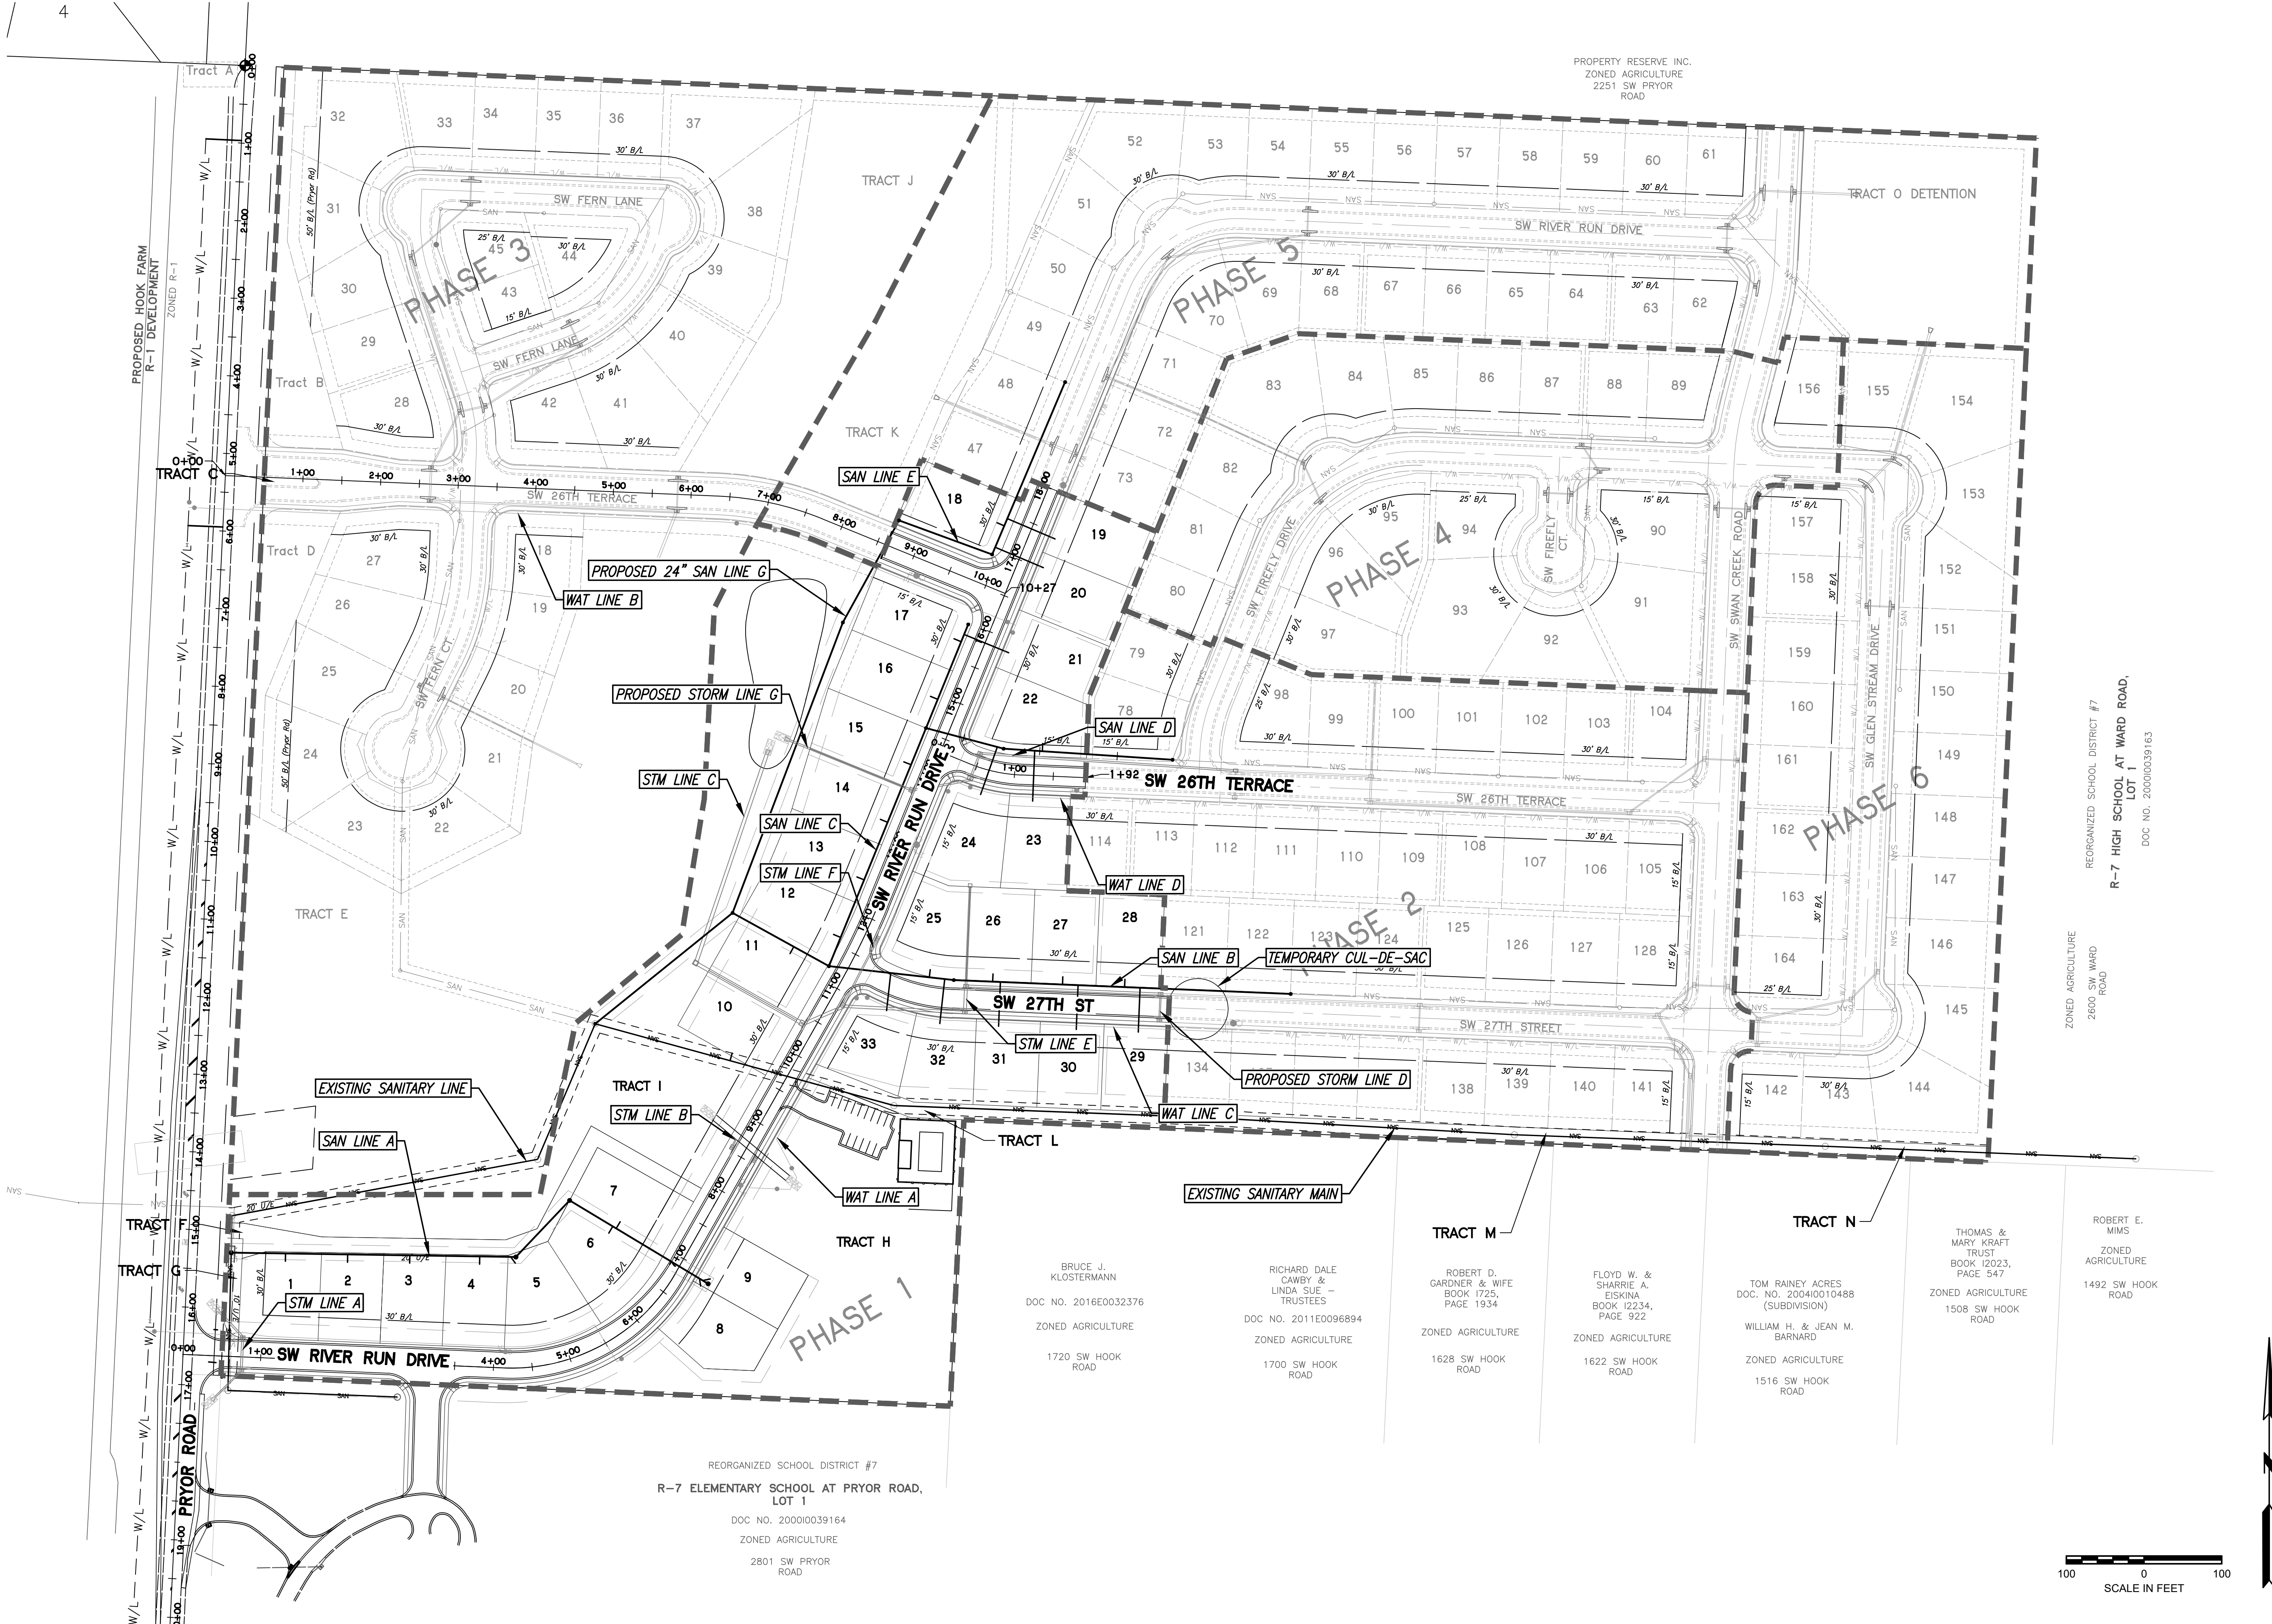

WHISPERING WOODS - 1ST PLAT  
LOTS 1 THRU 33  
LEE'S SUMMIT, JACKSON COUNTY, MO  
SANTARY SEWER PLANS  
GENERAL LAYOUT

|          |            |
|----------|------------|
| DESIGNED | BLG        |
| DRAWN    | JRT        |
| SCALE    | NOTED      |
| DATE     | 09-01-2017 |
| JOB NO.  | 04078      |
| SHEET    | 10         |

PHOENIX ENGINEERING  
& SURVEYING, LLC  
3855 S. NORTHERN BLVD.  
INDEPENDENCE, MO 64052  
(816) 743-9000 FAX (816) 743-9700  
ENGINEERING CERTIFICATE NO.: MO E-2000151302-D  
SURVEYING CERTIFICATE NO.: MO LS-2000151303-D

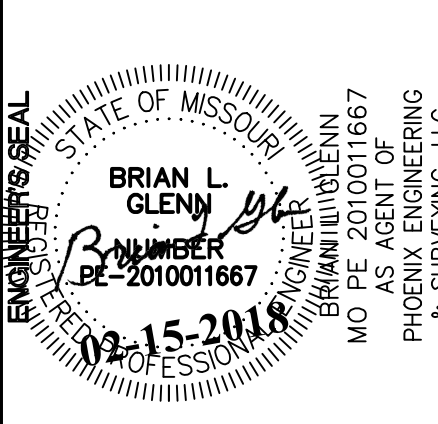

REVISION  
REVISED 02-15-2018 PER CITY COMMENTS

THE SEALS AND SIGNATURE(S) APPLY ONLY TO THE DOCUMENT TO WHICH THEY ARE AFFIXED, AND EXPRESSLY DISCLAIM ANY RESPONSIBILITY FOR ALL OTHER PLANS, SPECIFICATIONS, ESTIMATES, REPORTS, OR OTHER DOCUMENTS OR INSTRUMENTS RELATING TO OR INTENDED TO BE USED FOR ANY PART OR PARTS OF THE ENGINEERING OR SURVEYING PROJECT.