


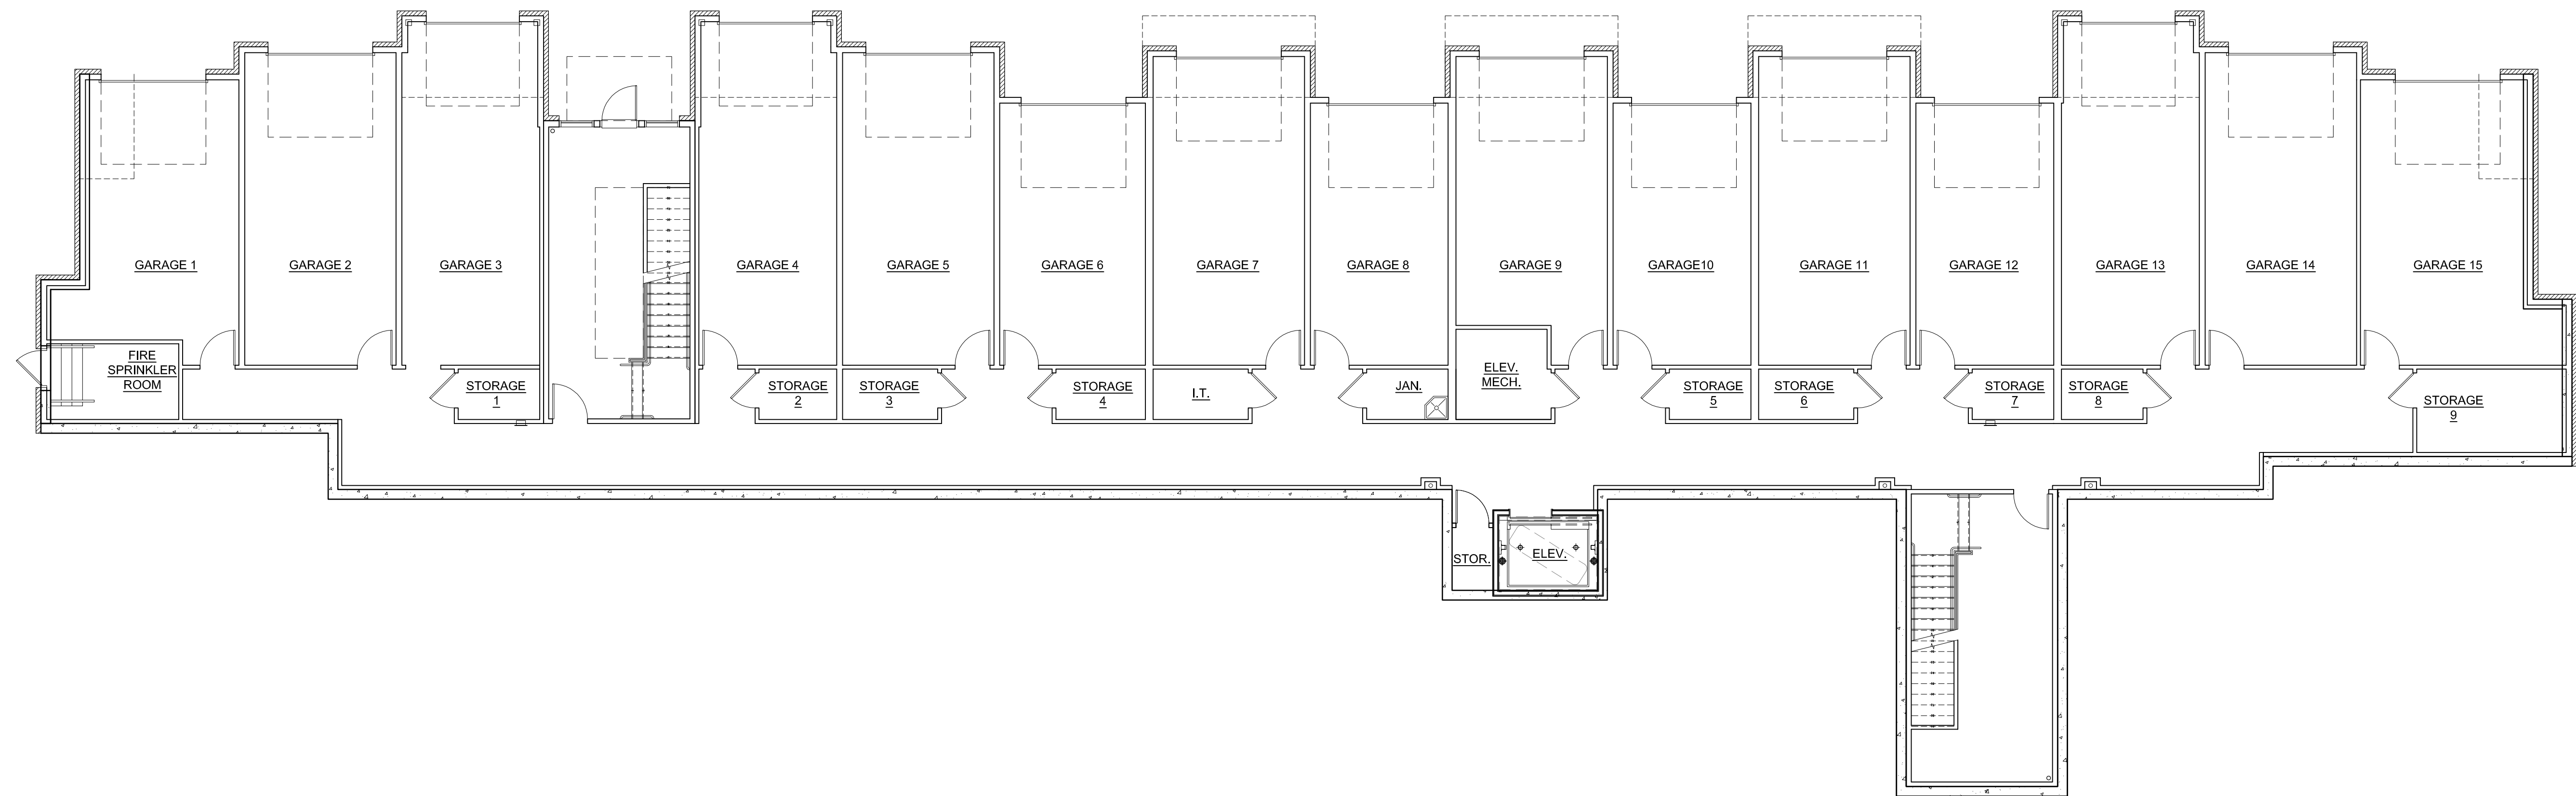

BUILDING #1 - TYPE "C"
BSMT LAYOUT PLAN


Summit Square

Luxury Apartments

NSPJ
NEARING STAATS PRELOGAR & JONES AIA CHARTERED
ARCHITECTS

3515 W. 75TH ST., STE. 201
PRAIRIE VILLAGE, KANSAS 66208 ■■■ www.nspjarch.com
PHONE 913.831.1415 FAX 913.831.1563

701 NW Ward Rd.
LEE'S SUMMIT, MISSOURI
FOR
NORTHPOINT DEVELOPMENT

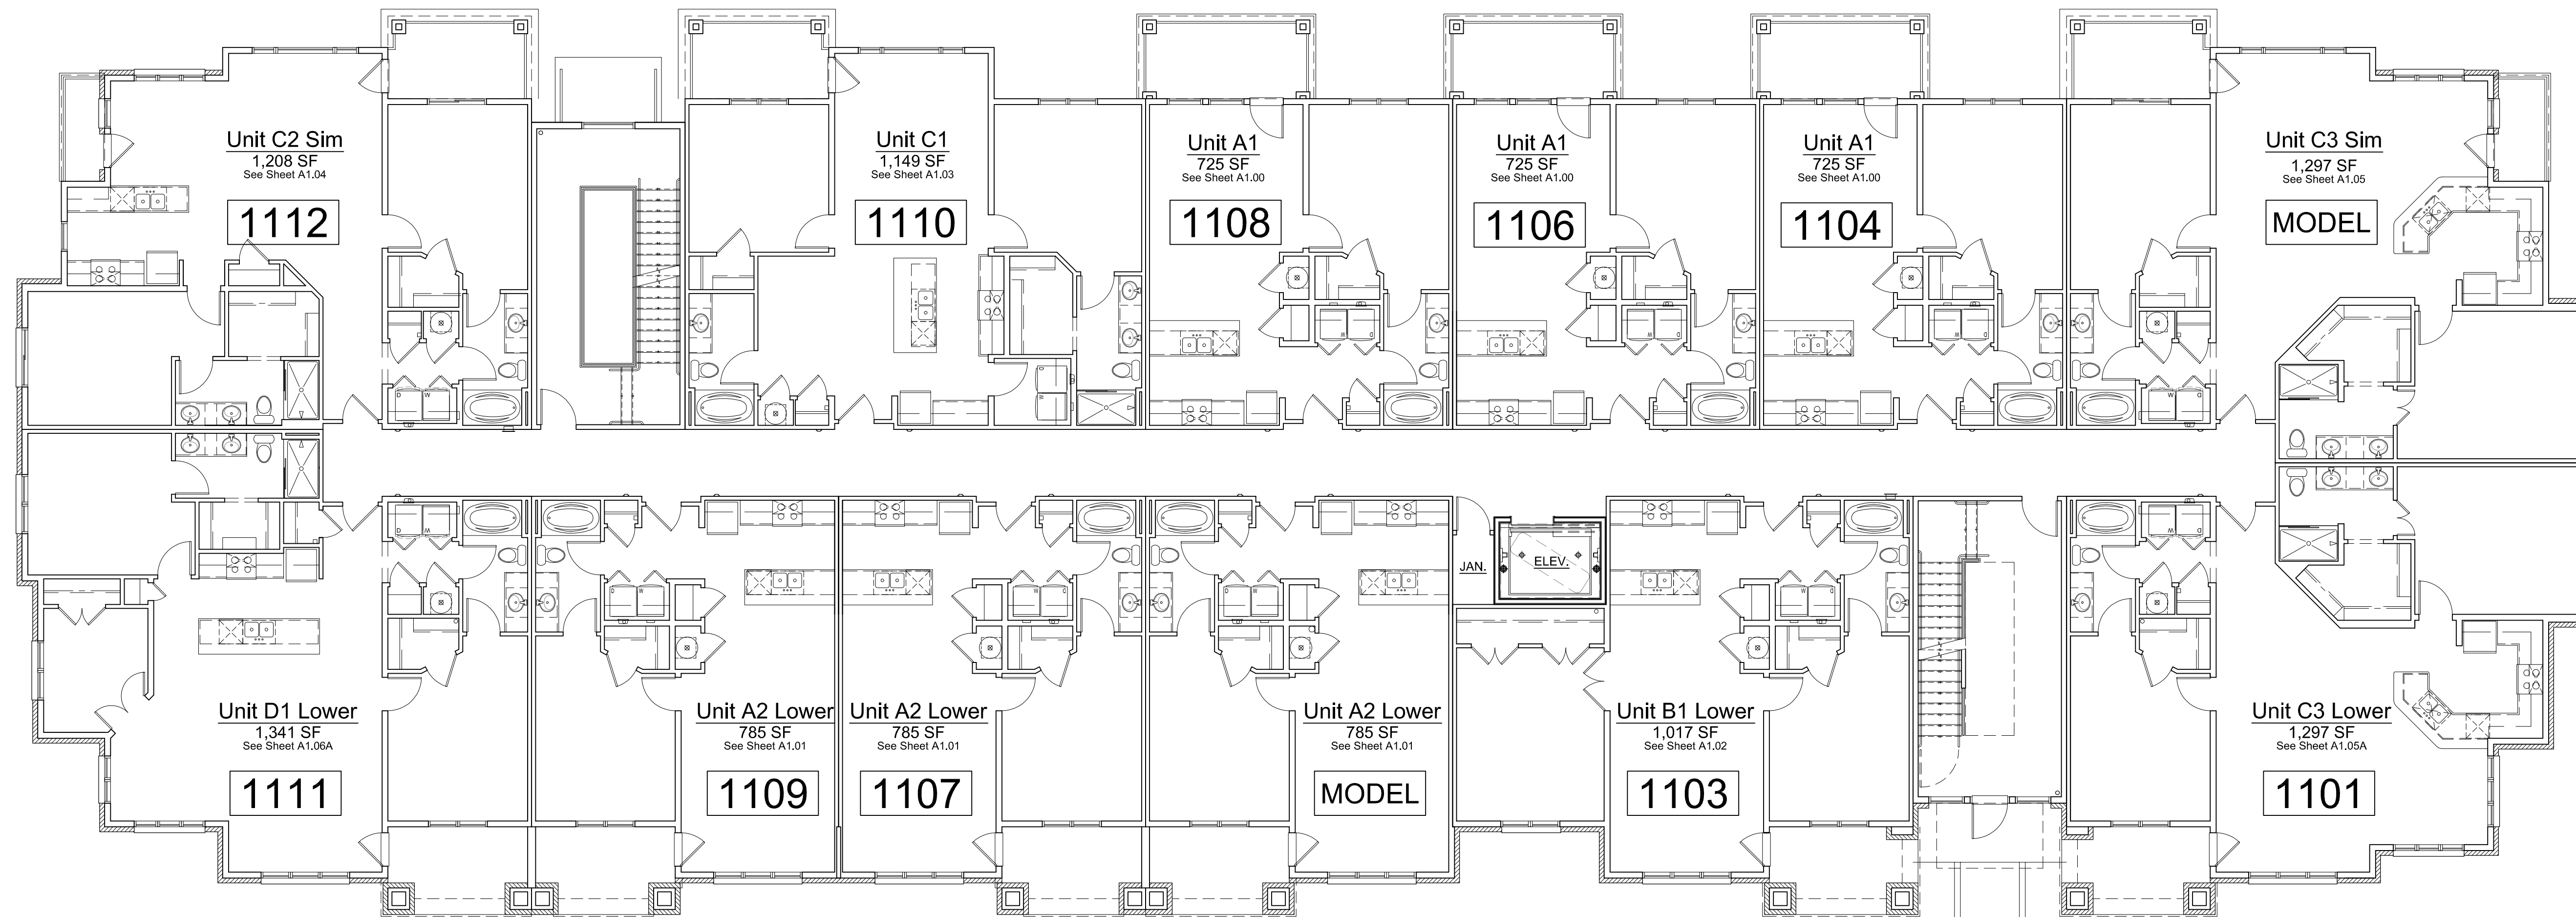

BUILDING #1 - TYPE "C"
1ST FLOOR LAYOUT PLAN

Summit Square

Luxury Apartments


NSPJ
NEARING STAATS PRELOGAR & JONES AIA CHARTERED
ARCHITECTS

3515 W. 75TH ST., STE. 201
PRAIRIE VILLAGE, KANSAS 66208



www.nspjarch.com
PHONE 913.831.1415 FAX 913.831.1563

701 NW Ward Rd.
LEE'S SUMMIT, MISSOURI
FOR
NORTHPOINT DEVELOPMENT

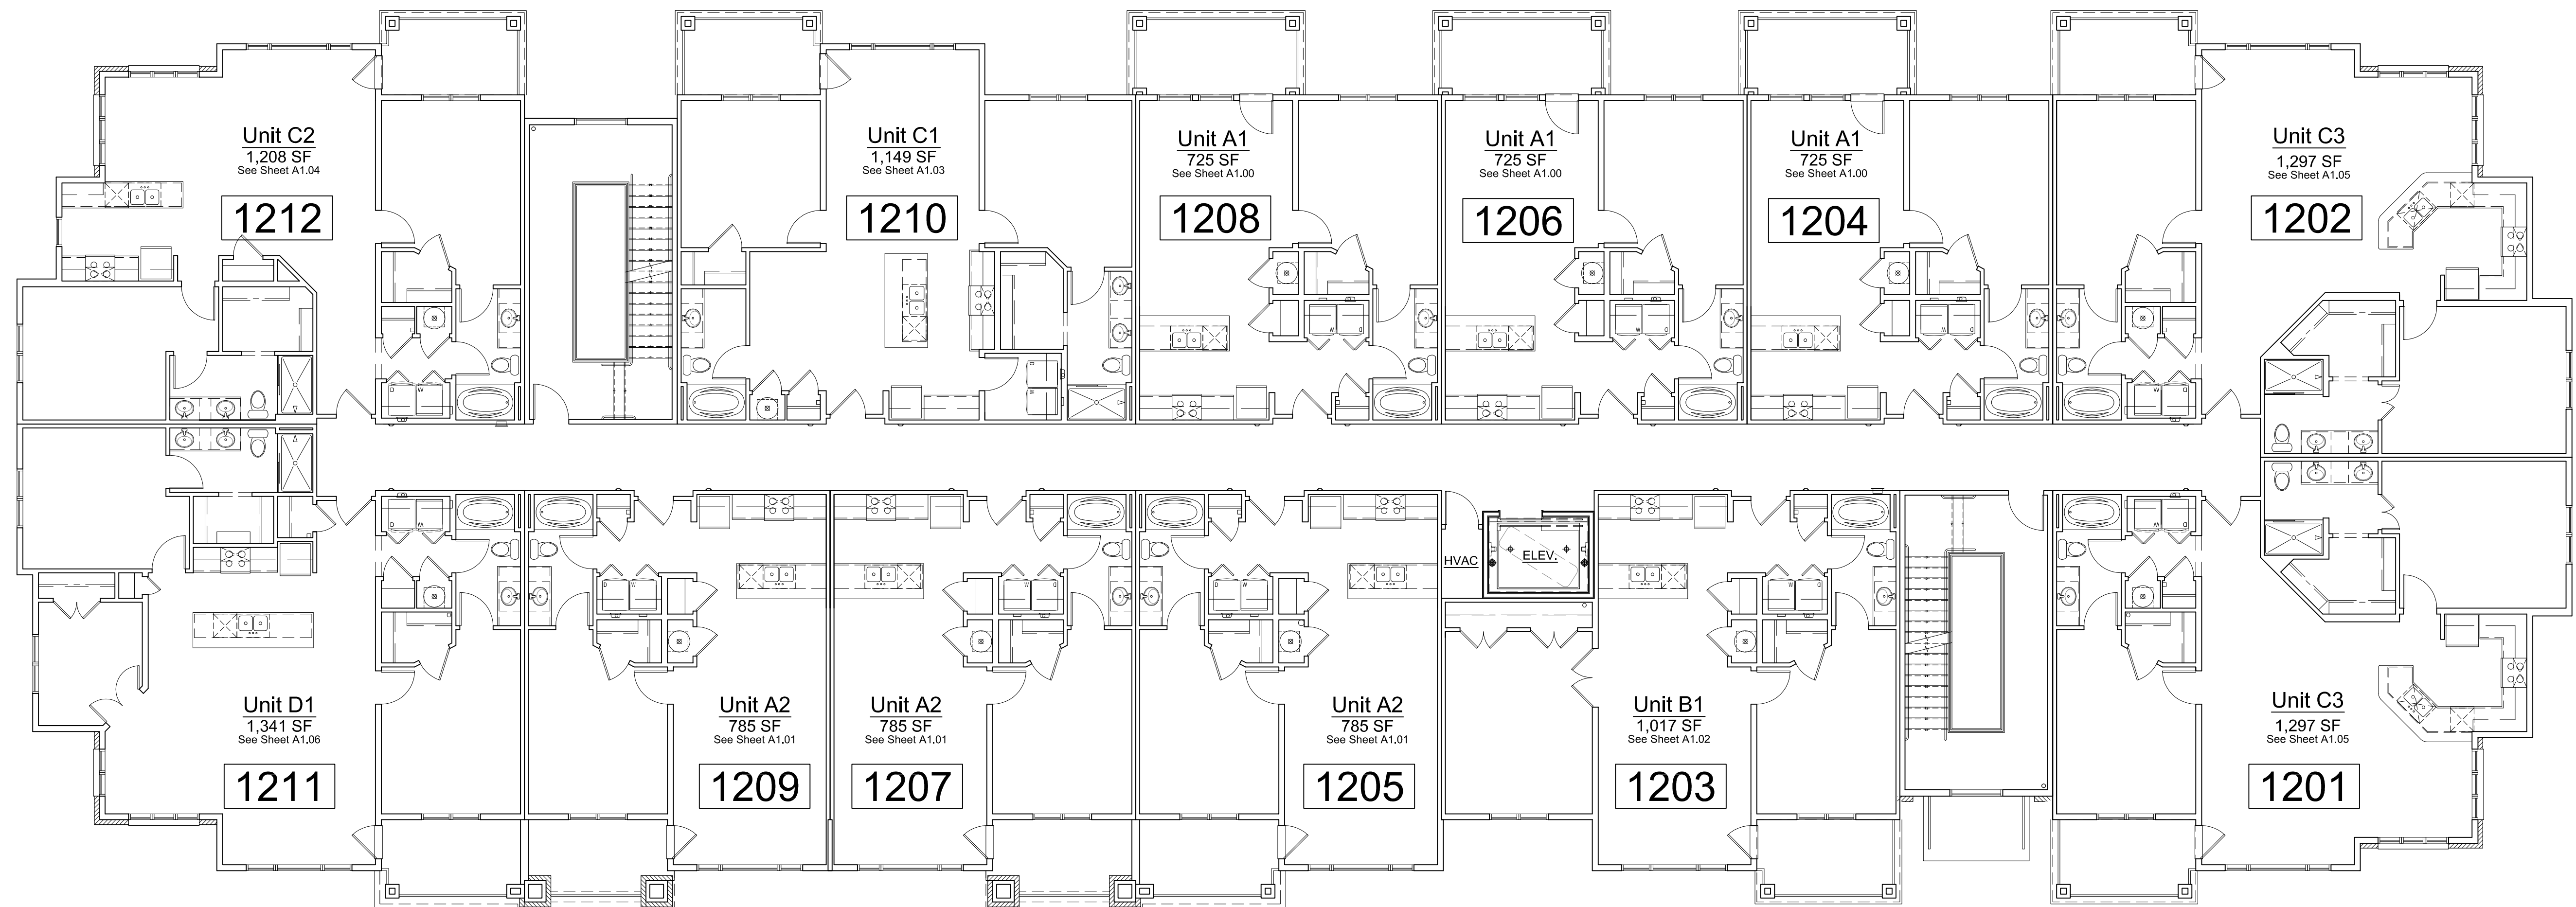

BUILDING #1 - TYPE "C"
2ND FLOOR LAYOUT PLAN


Summit Square

Luxury Apartments

NSPJ
NEARING STAATS PRELOGAR & JONES AIA CHARTERED
ARCHITECTS

3515 W. 75TH ST., STE. 201
PRAIRIE VILLAGE, KANSAS 66208 ■ PHONE 913.831.1415 FAX 913.831.1563

701 NW Ward Rd.
LEE'S SUMMIT, MISSOURI
FOR
NORTHPOINT DEVELOPMENT

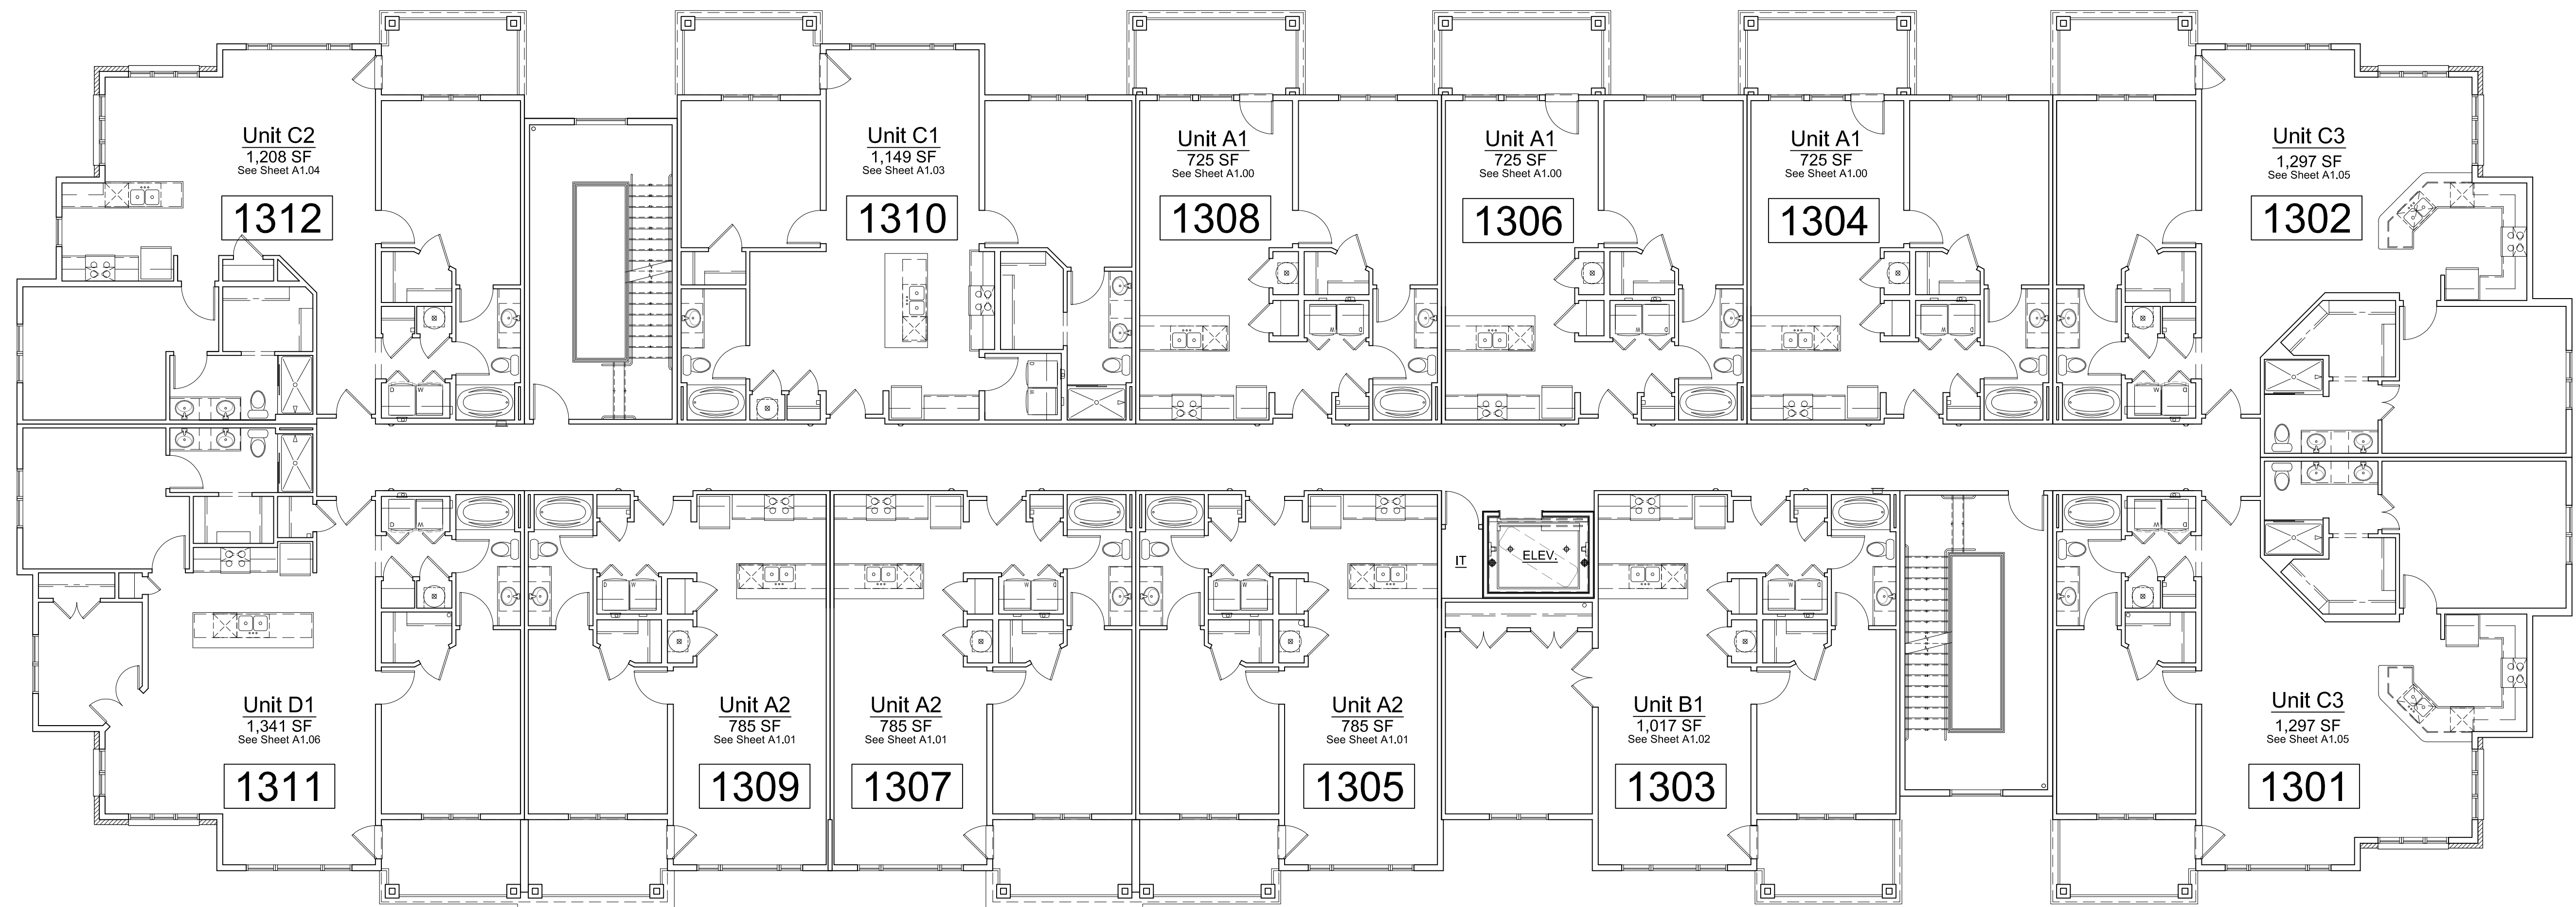

BUILDING #1 - TYPE "C"
3RD FLOOR LAYOUT PLAN


Summit Square

Luxury Apartments

NSPJ
NEARING STAATS PRELOGAR & JONES AIA CHARTERED
ARCHITECTS

3515 W. 75TH ST., STE. 201
PRAIRIE VILLAGE, KANSAS 66208 ■ PHONE 913.831.1415 FAX 913.831.1563

701 NW Ward Rd.
LEE'S SUMMIT, MISSOURI
FOR
NORTHPOINT DEVELOPMENT

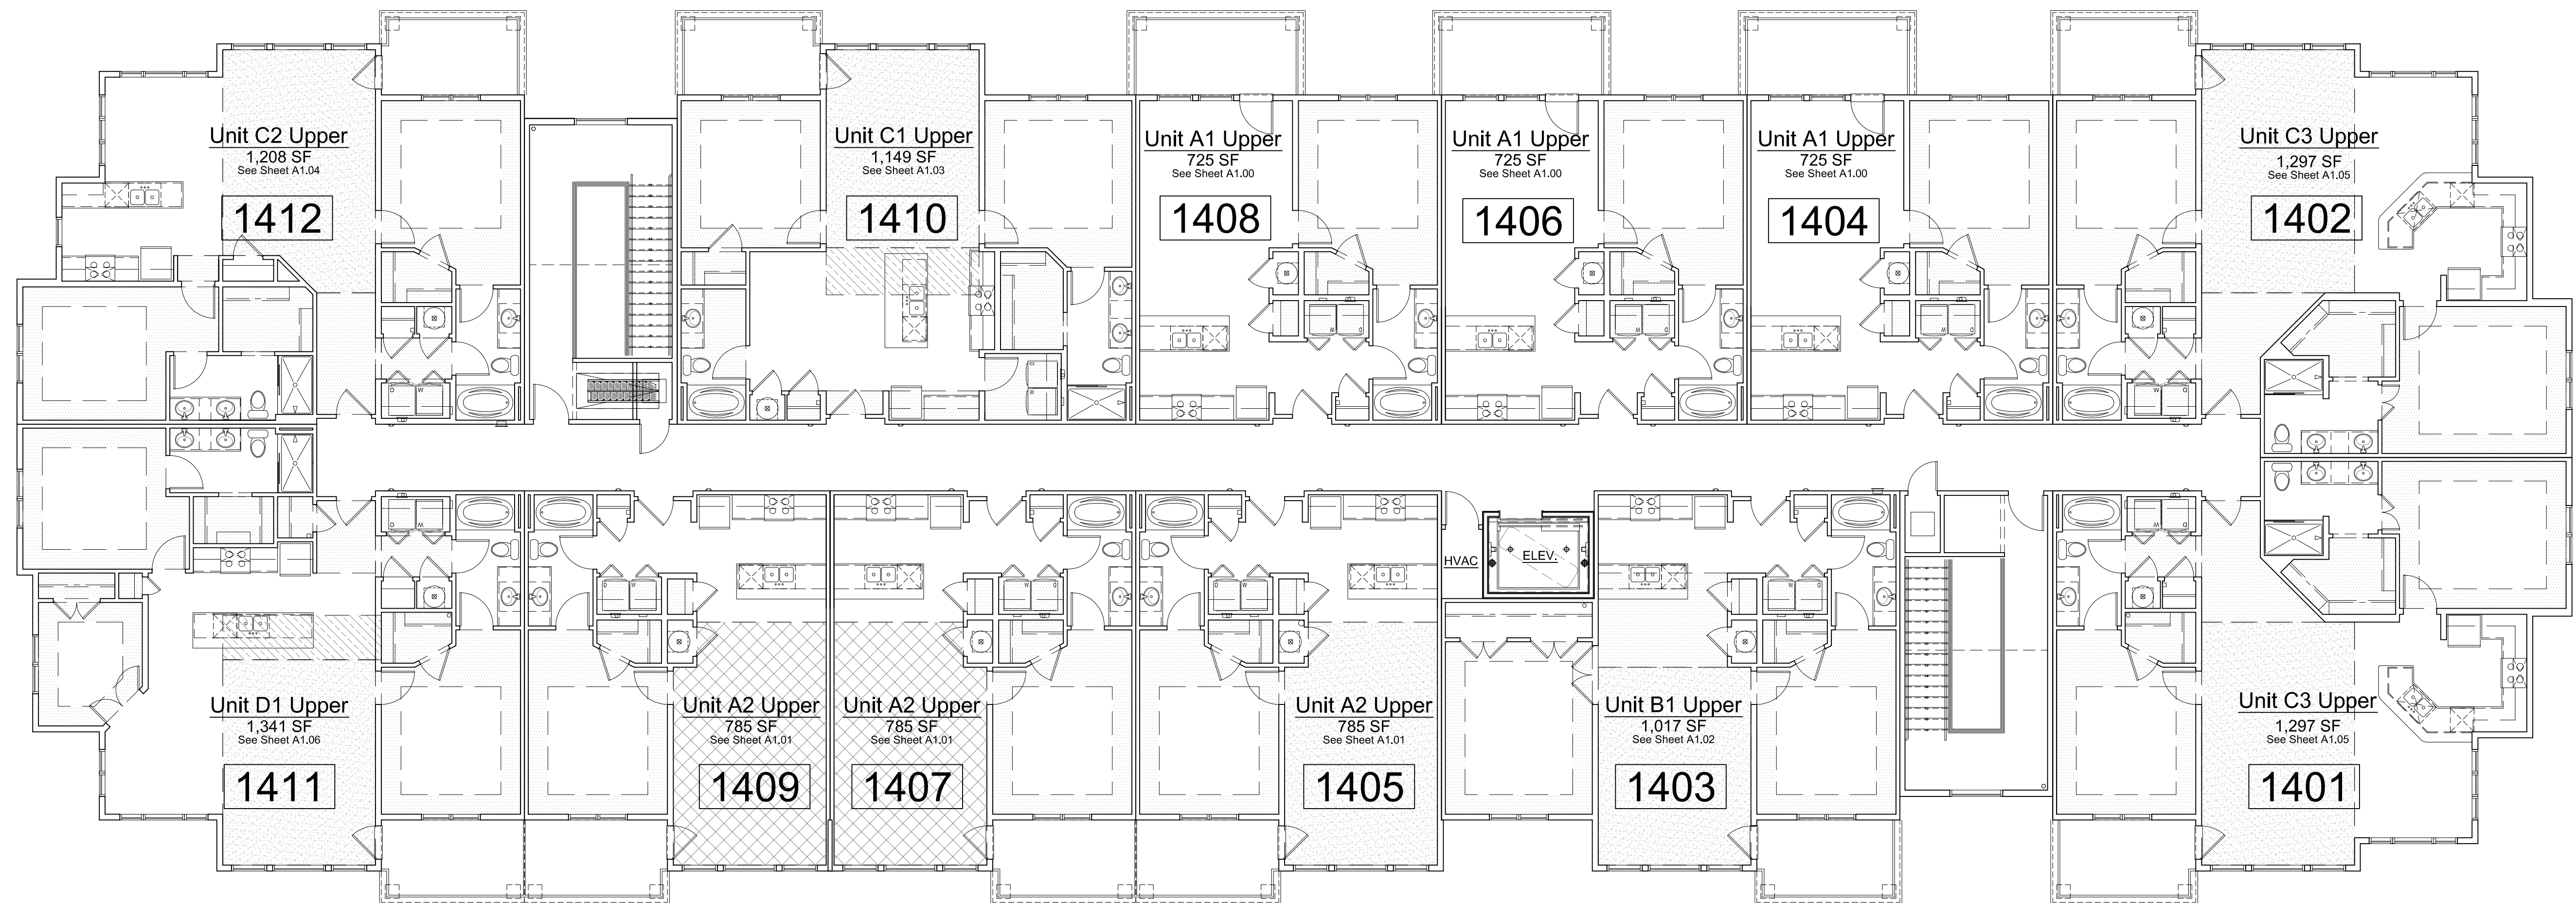

BUILDING #1 - TYPE "C"
4TH FLOOR LAYOUT PLAN


Summit Square

Luxury Apartments

NSPJ
NEARING STAATS PRELOGAR & JONES AIA CHARTERED
ARCHITECTS

3515 W. 75TH ST., STE. 201
PRAIRIE VILLAGE, KANSAS 66208 ■■■ PHONE 913.831.1415 FAX 913.831.1563


701 NW Ward Rd.
LEE'S SUMMIT, MISSOURI
FOR
NORTHPOINT DEVELOPMENT

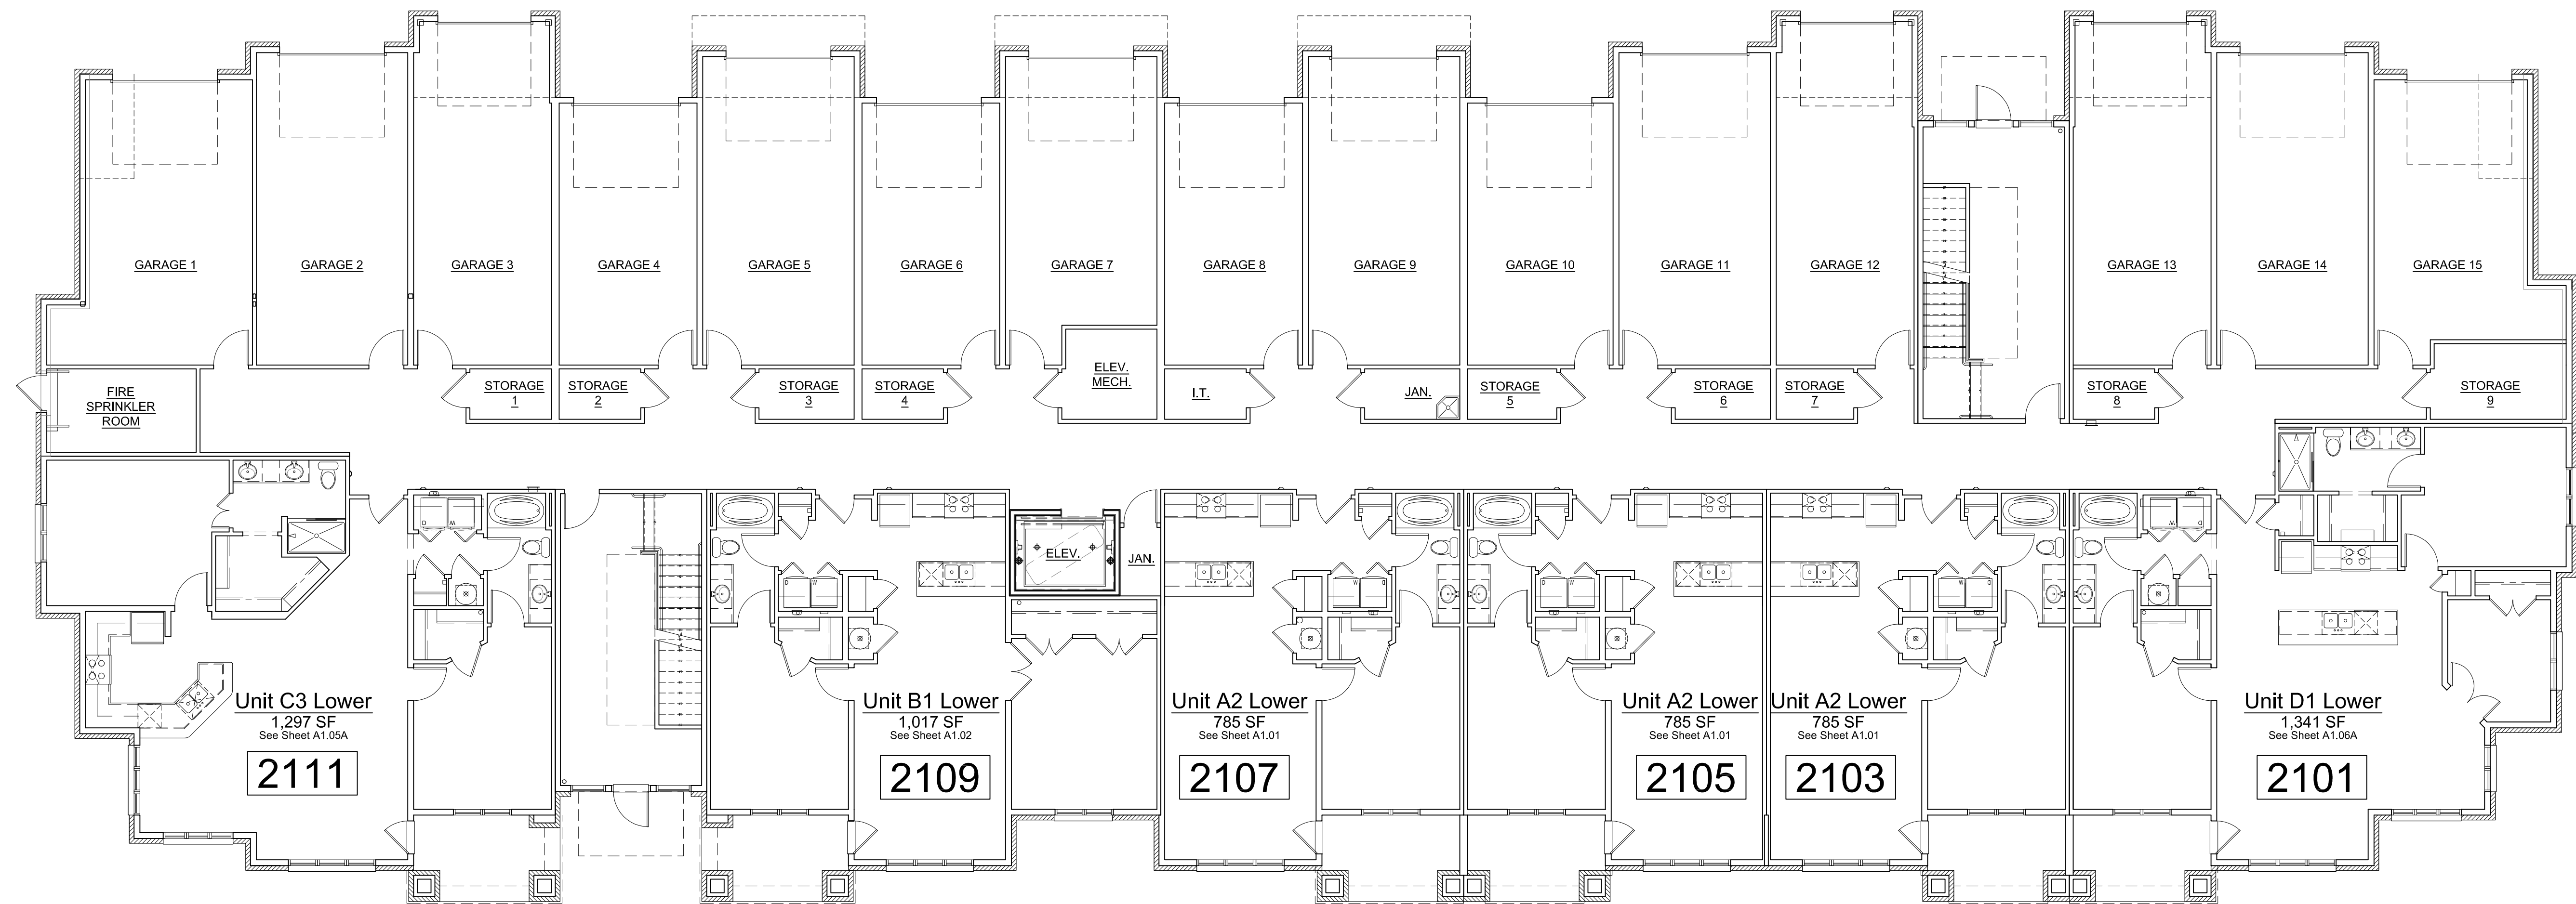

BUILDING #2 - TYPE "A"
1ST FLOOR LAYOUT PLAN

Summit Square

Luxury Apartments

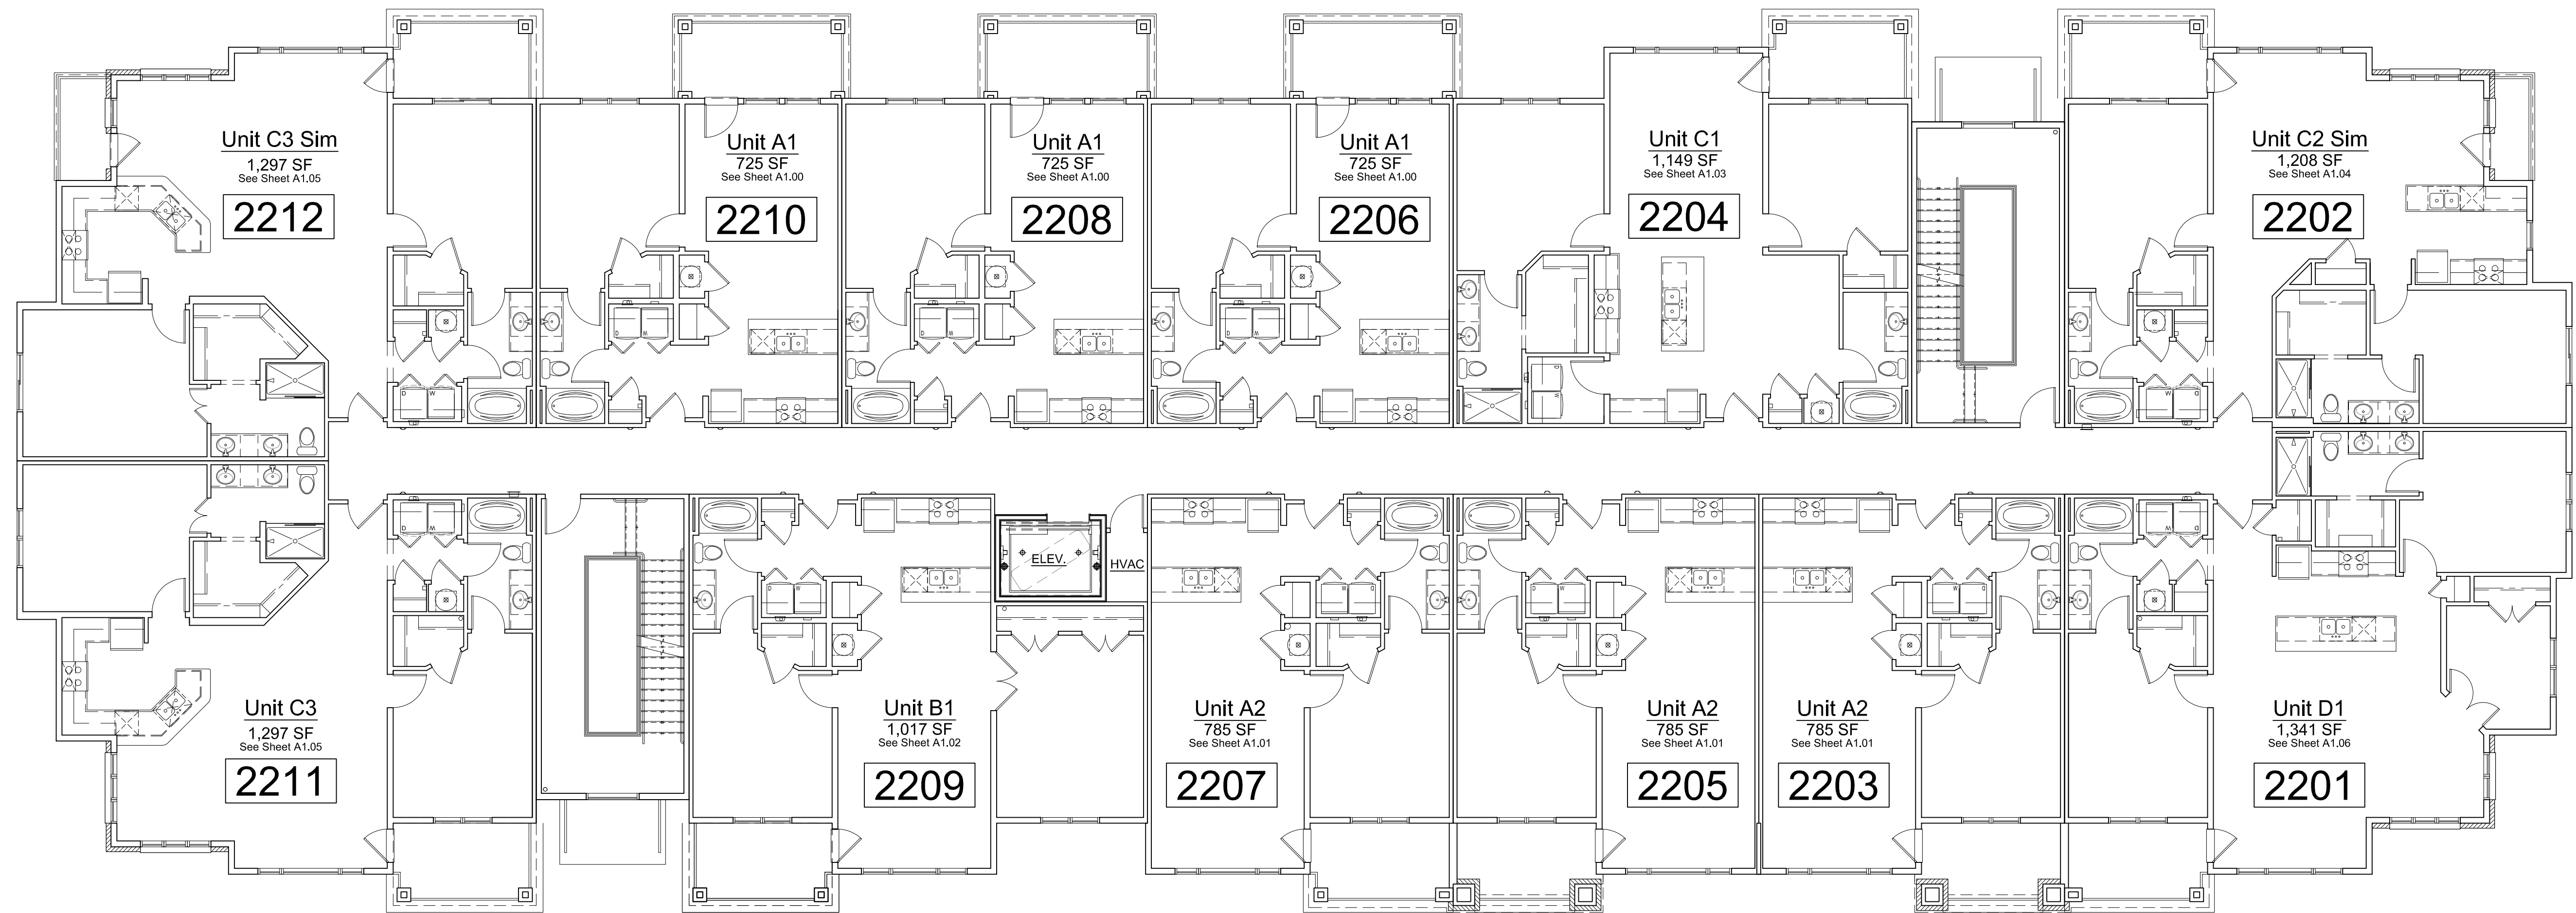

BUILDING #2 - TYPE "A"
2ND FLOOR LAYOUT PLAN

Summit Square

Luxury Apartments


NSPJ
NEARING STAATS PRELOGAR & JONES AIA CHARTERED
ARCHITECTS

3515 W. 75TH ST., STE. 201
PRAIRIE VILLAGE, KANSAS 66208



www.nspjarch.com
PHONE 913.831.1415 FAX 913.831.1563

701 NW Ward Rd.
LEE'S SUMMIT, MISSOURI
FOR
NORTHPOINT DEVELOPMENT

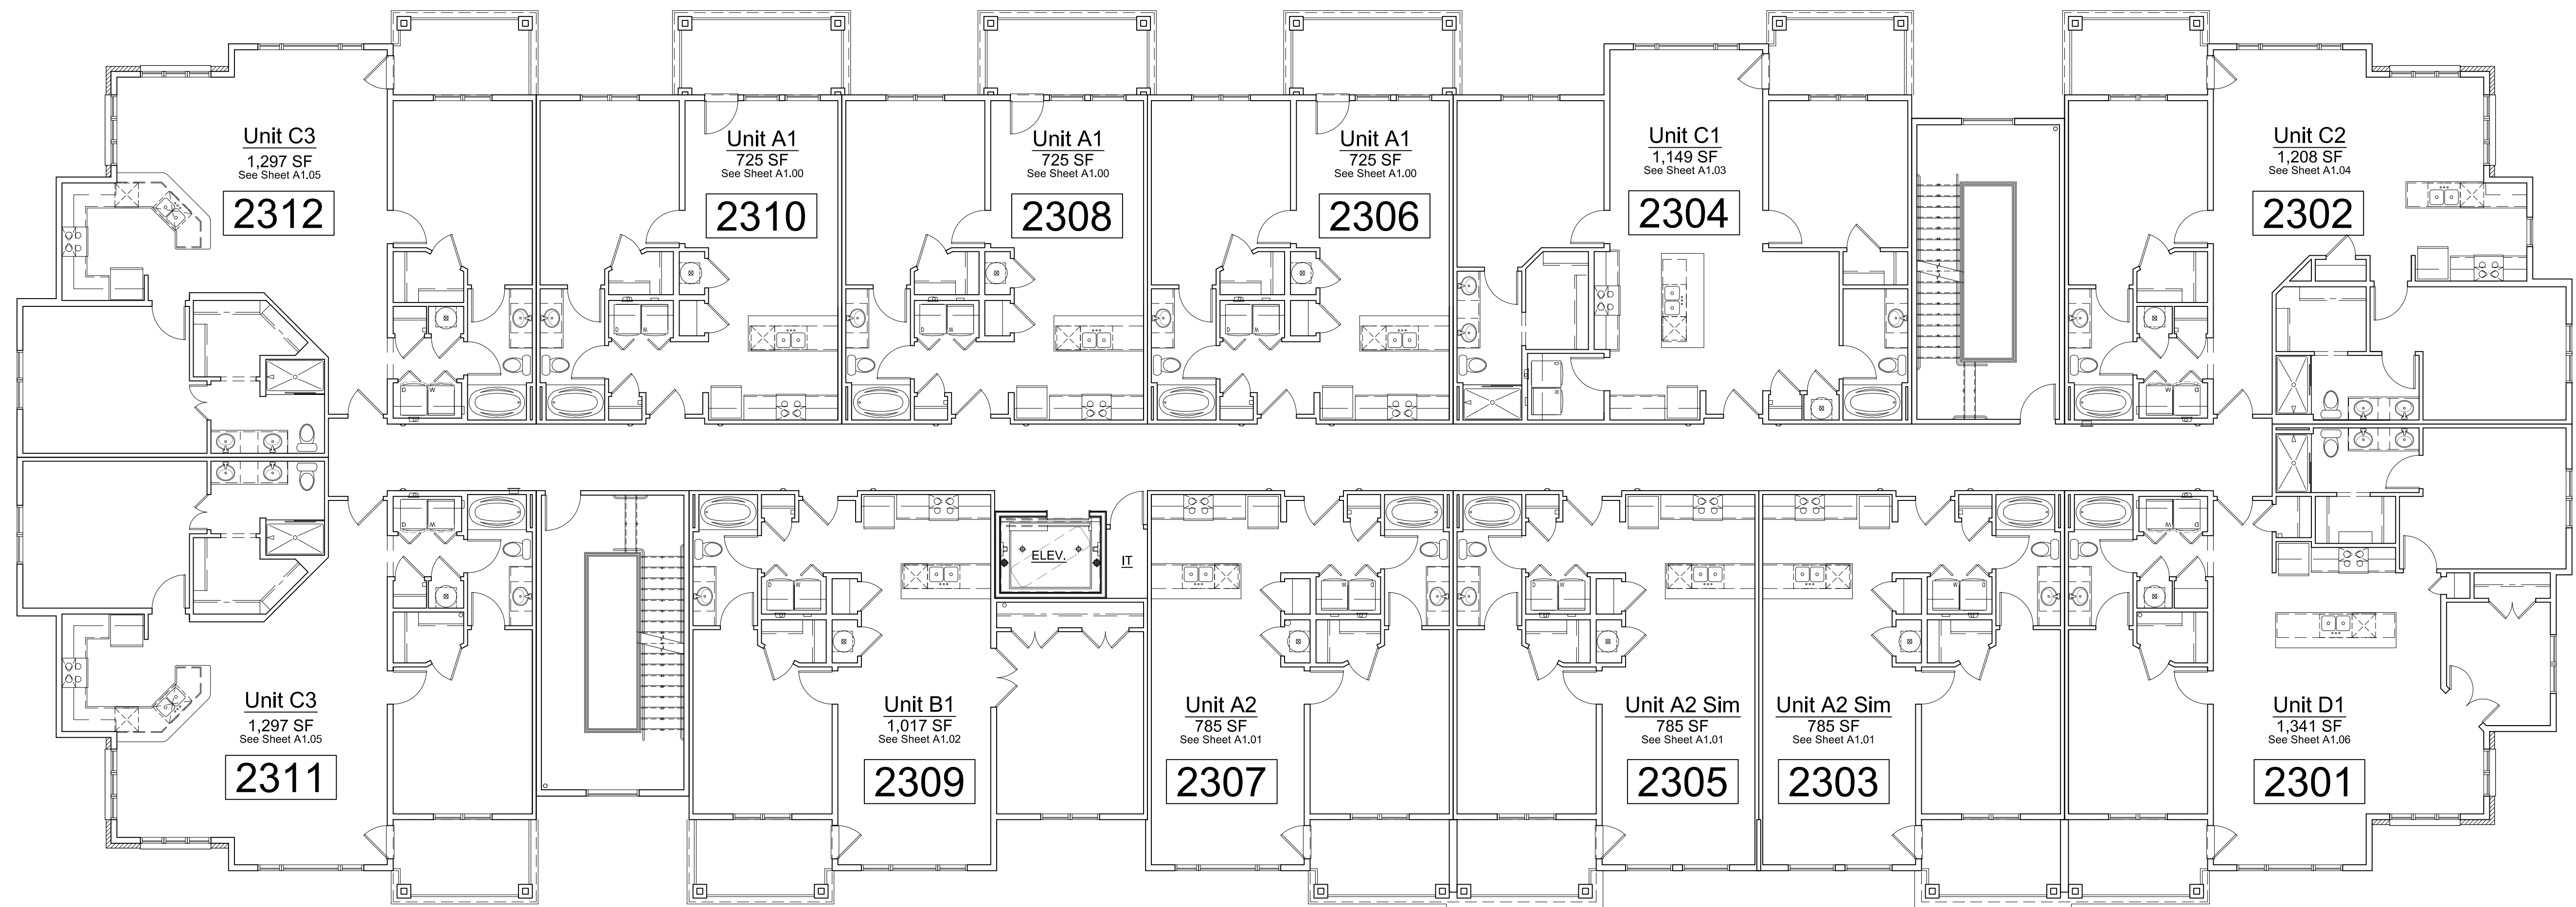

BUILDING #2 - TYPE "A"
3RD FLOOR LAYOUT PLAN

Summit Square

Luxury Apartments

NSPJ
NEARING STAATS PRELOGAR & JONES AIA CHARTERED
ARCHITECTS

3515 W. 75TH ST., STE. 201
PRAIRIE VILLAGE, KANSAS 66208 ■ PHONE 913.831.1415 FAX 913.831.1563


701 NW Ward Rd.
LEE'S SUMMIT, MISSOURI
FOR
NORTHPOINT DEVELOPMENT



BUILDING #2 - TYPE "A"
4TH FLOOR LAYOUT PLAN

Summit Square

Luxury Apartments

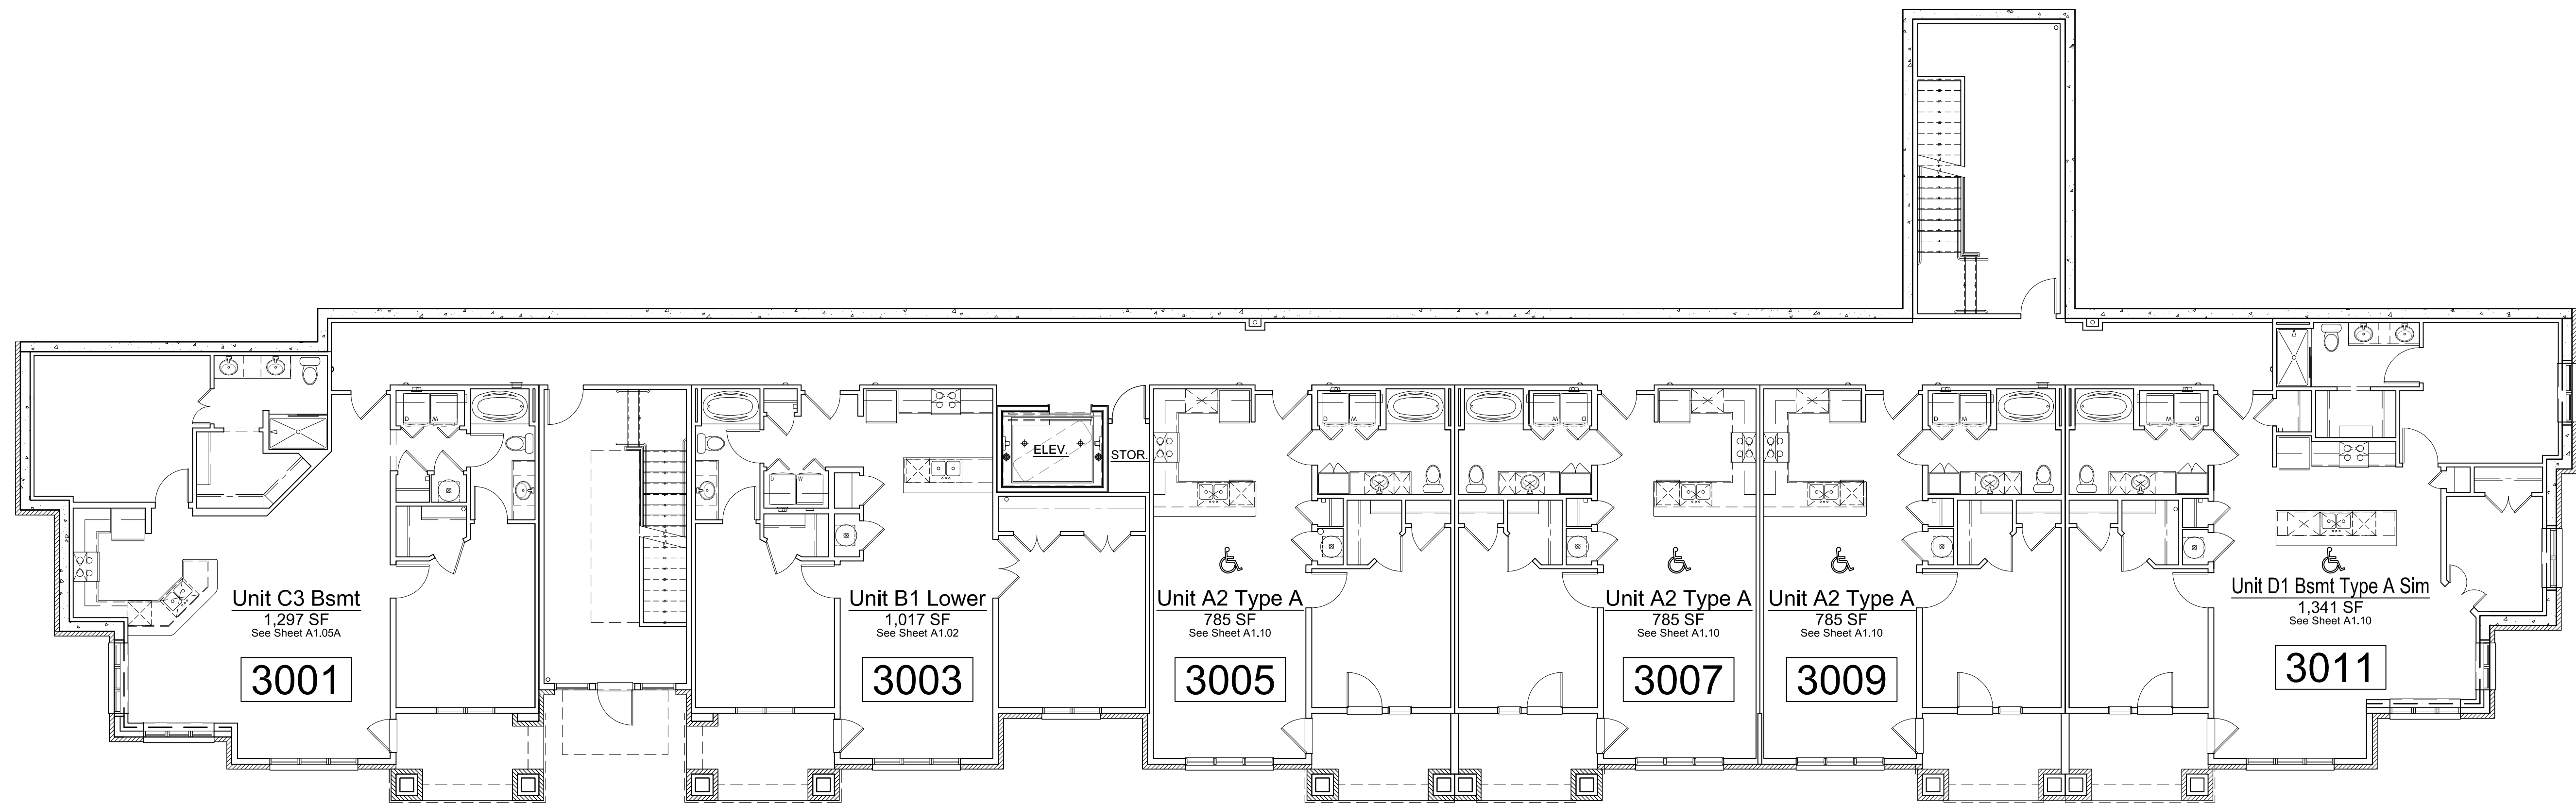


BUILDING #3 - TYPE "B"
BSMT LAYOUT PLAN

Summit Square

Luxury Apartments

NSPJ
NEARING STAATS PRELOGAR & JONES AIA CHARTERED
ARCHITECTS
3515 W. 75TH ST., STE. 201
PRAIRIE VILLAGE, KANSAS 66208 www.nspjarch.com
PHONE 913.831.1415 FAX 913.831.1563

701 NW Ward Rd.
LEE'S SUMMIT, MISSOURI
FOR
NORTHPOINT DEVELOPMENT

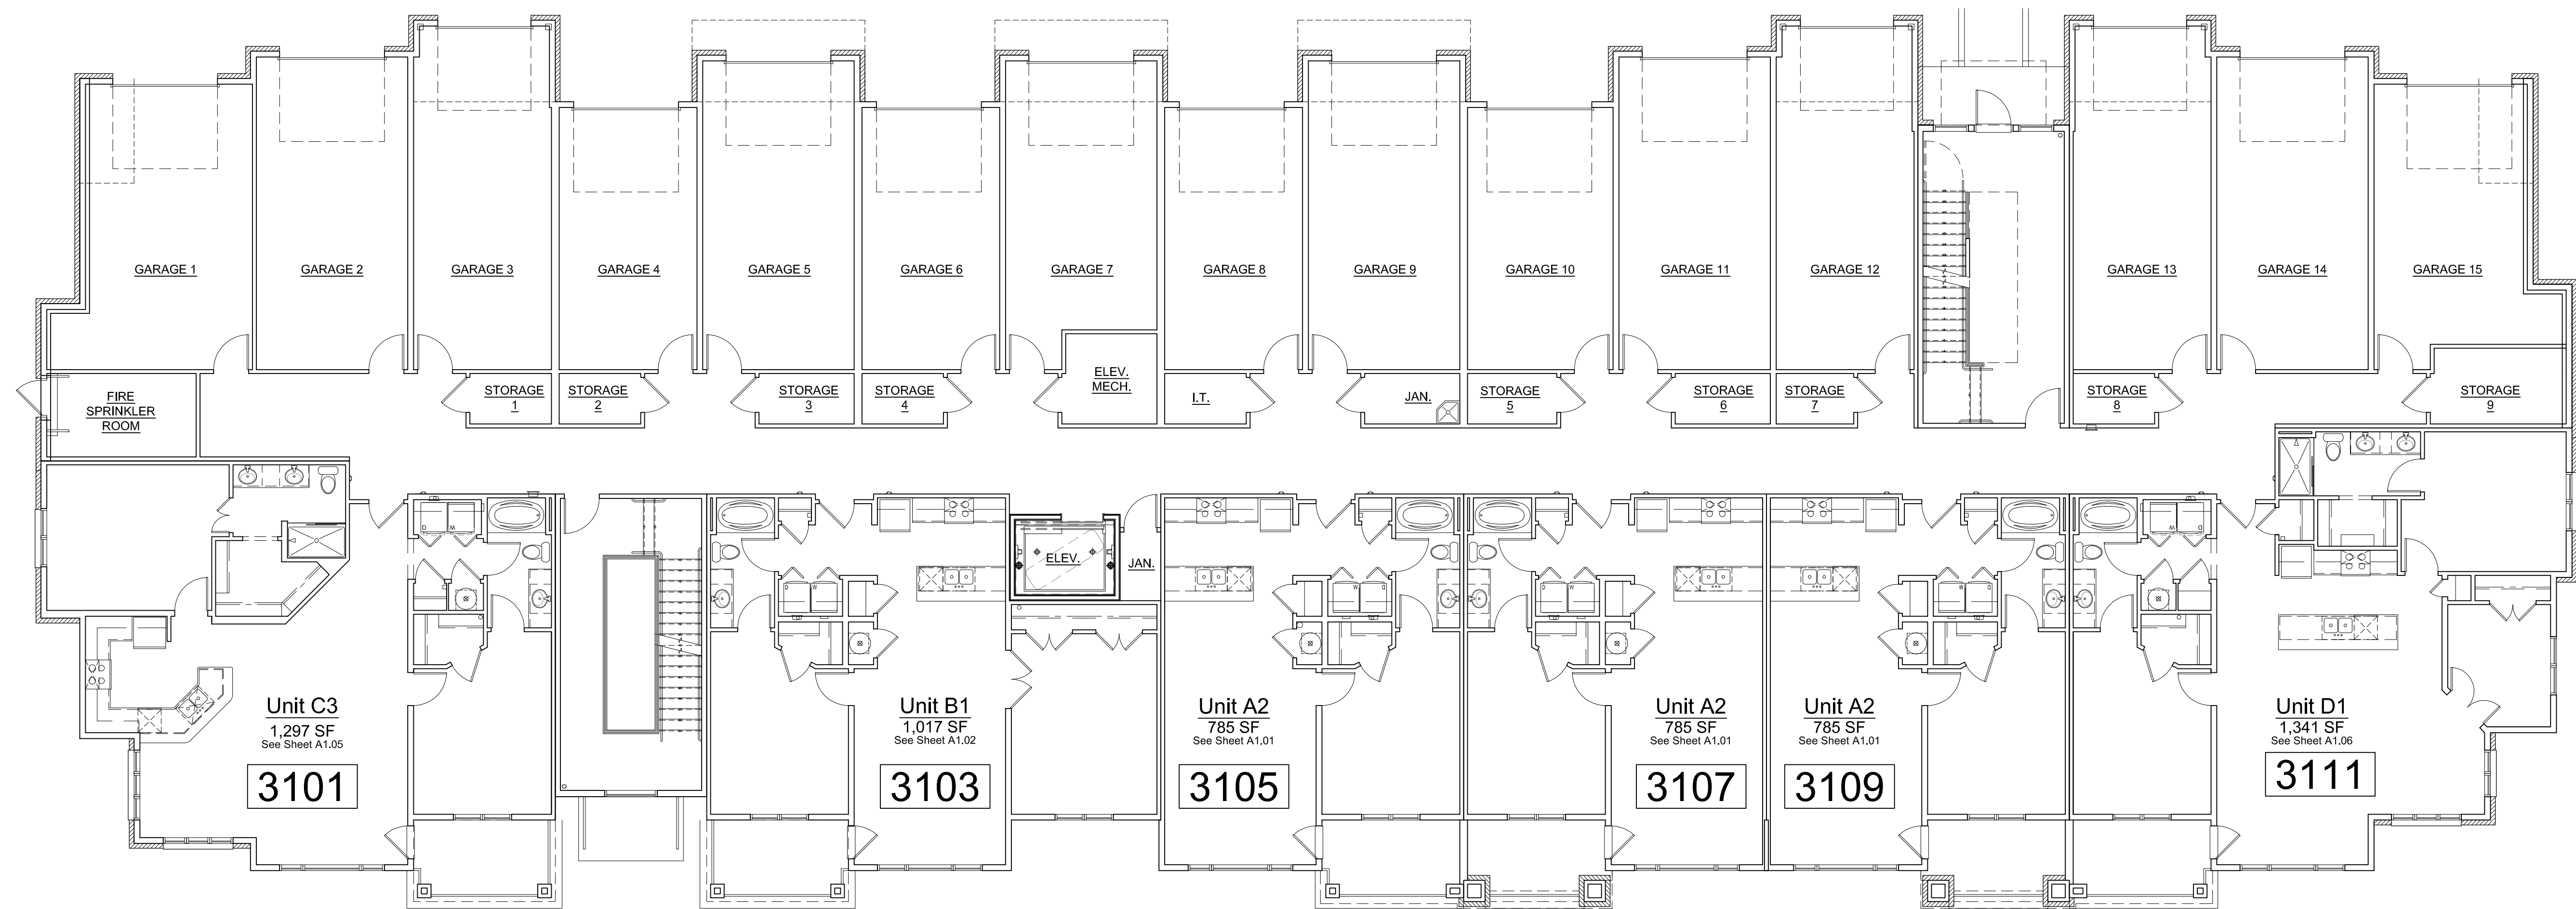

BUILDING #3 - TYPE "B"
1ST FLOOR LAYOUT PLAN


Summit Square

Luxury Apartments

NSPJ
NEARING STAATS PRELOGAR & JONES AIA CHARTERED
ARCHITECTS

3515 W. 75TH ST., STE. 201
PRAIRIE VILLAGE, KANSAS 66208 ■■■ PHONE 913.831.1415 FAX 913.831.1563

701 NW Ward Rd.
LEE'S SUMMIT, MISSOURI
FOR
NORTHPOINT DEVELOPMENT

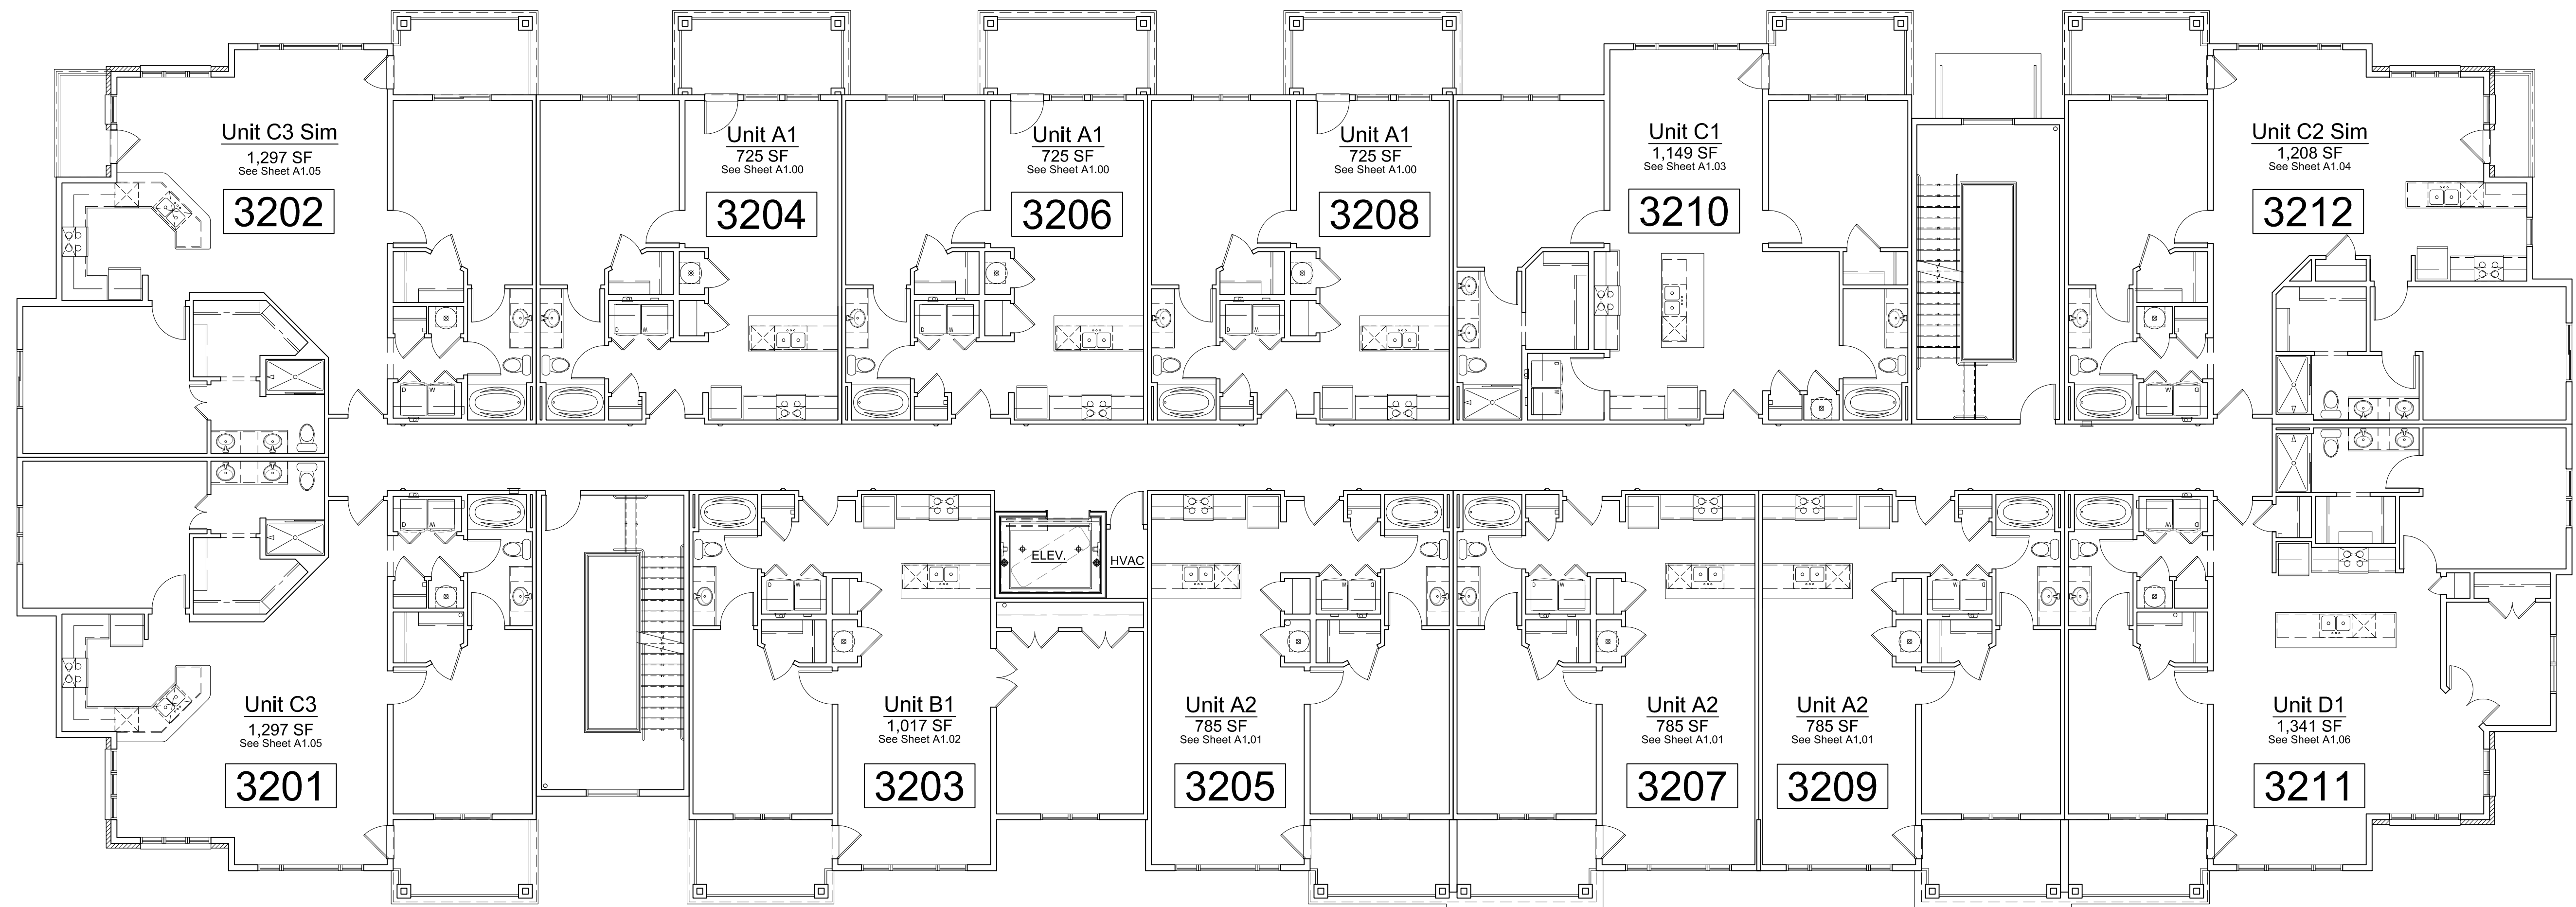

BUILDING #3 - TYPE "B"
2ND FLOOR LAYOUT PLAN

Summit Square

Luxury Apartments


NSPJ
NEARING STAATS PRELOGAR & JONES AIA CHARTERED
ARCHITECTS

3515 W. 75TH ST., STE. 201
PRAIRIE VILLAGE, KANSAS 66208



www.nspjarch.com
PHONE 913.831.1415 FAX 913.831.1563

701 NW Ward Rd.
LEE'S SUMMIT, MISSOURI
FOR
NORTHPOINT DEVELOPMENT

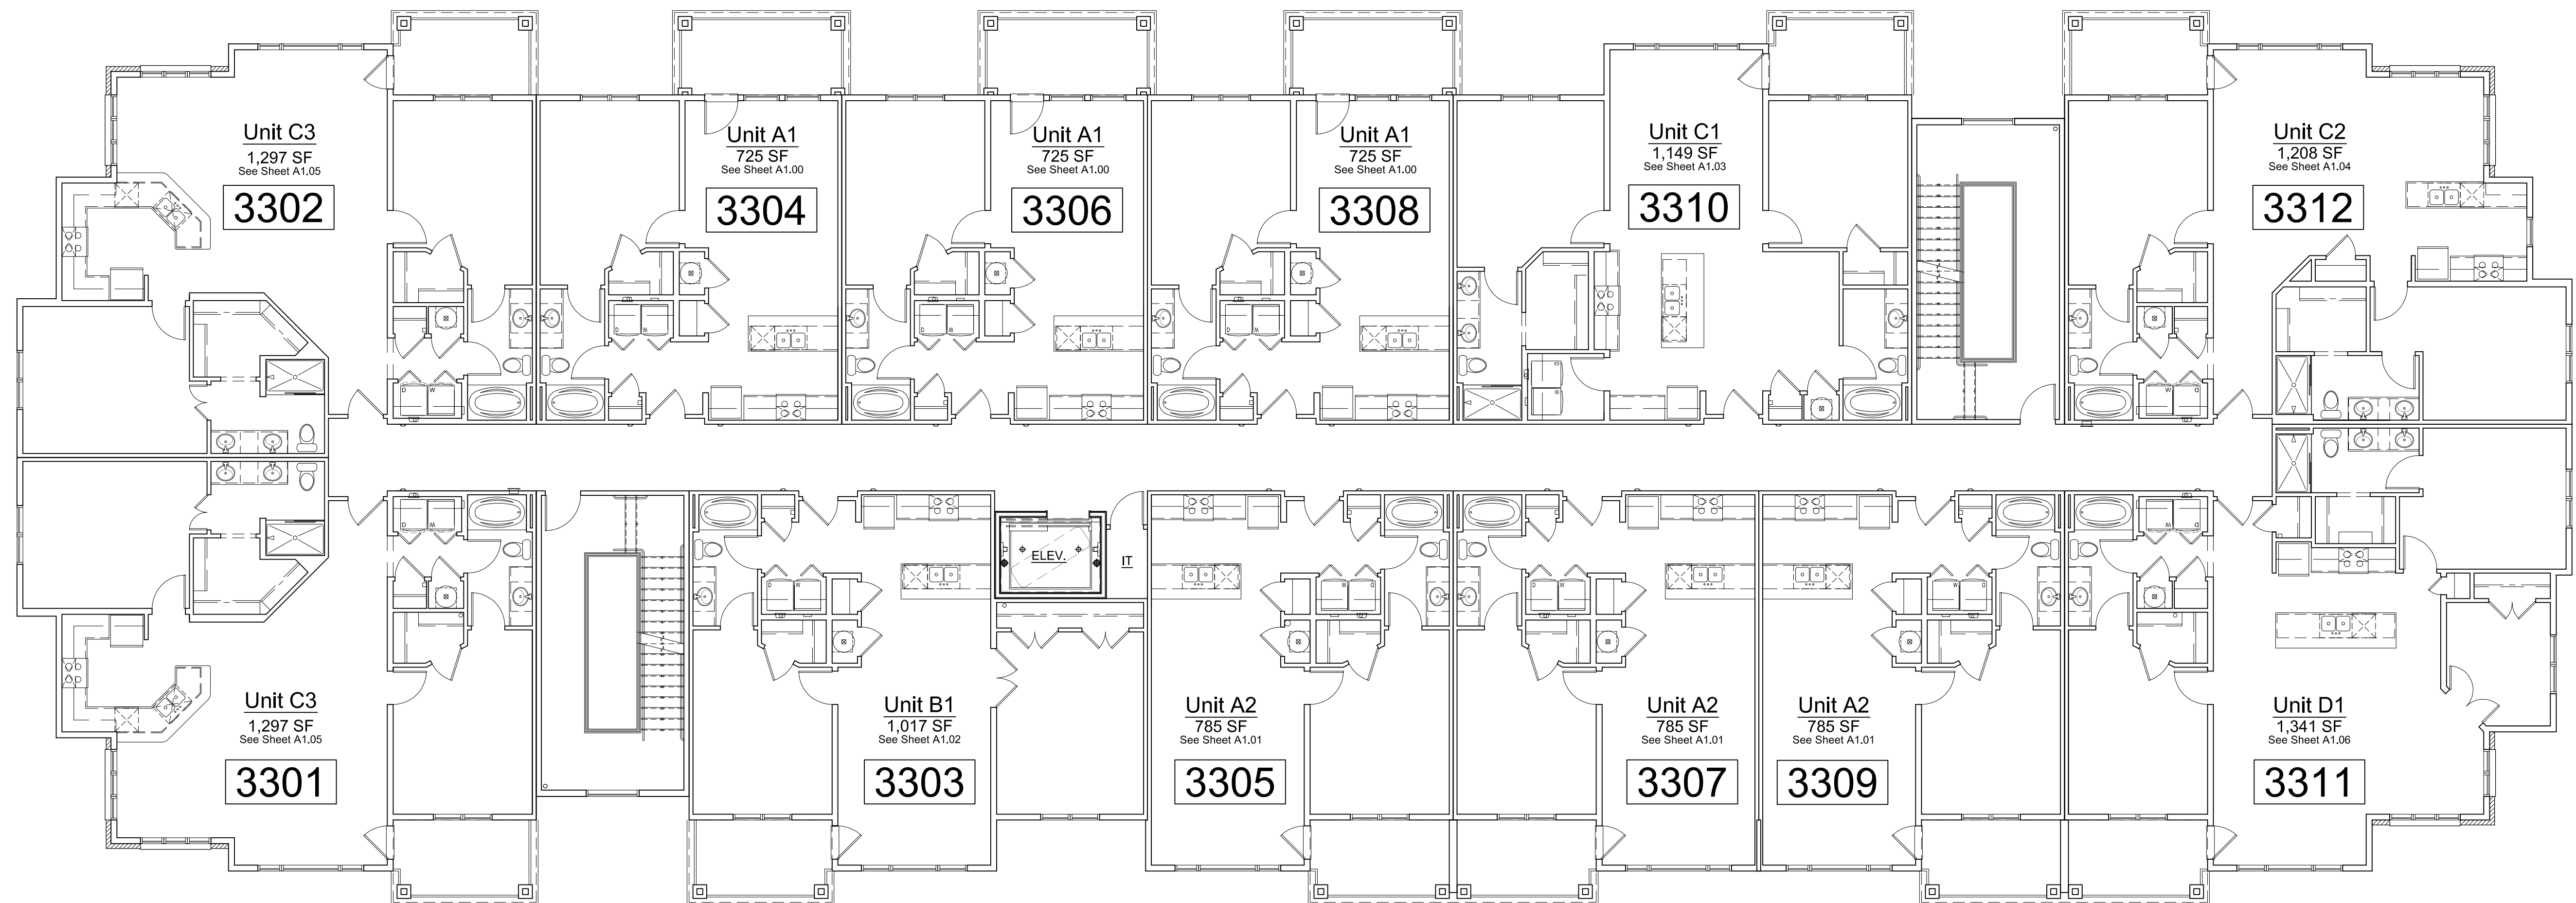

BUILDING #3 - TYPE "B"
3RD FLOOR LAYOUT PLAN

Summit Square

Luxury Apartments

NSPJ
NEARING STAATS PRELOGAR & JONES AIA CHARTERED
ARCHITECTS

3515 W. 75TH ST., STE. 201
PRAIRIE VILLAGE, KANSAS 66208



www.nspjarch.com
PHONE 913.831.1415 FAX 913.831.1563

701 NW Ward Rd.
LEE'S SUMMIT, MISSOURI
FOR
NORTHPOINT DEVELOPMENT



BUILDING #3 - TYPE "B"
4TH FLOOR LAYOUT PLAN


Summit Square

Luxury Apartments

NSPJ
NEARING STAATS PRELOGAR & JONES AIA CHARTERED
ARCHITECTS

3515 W. 75TH ST., STE. 201
PRAIRIE VILLAGE, KANSAS 66208 ■■■ PHONE 913.831.1415 FAX 913.831.1563

701 NW Ward Rd.
LEE'S SUMMIT, MISSOURI
FOR
NORTHPOINT DEVELOPMENT

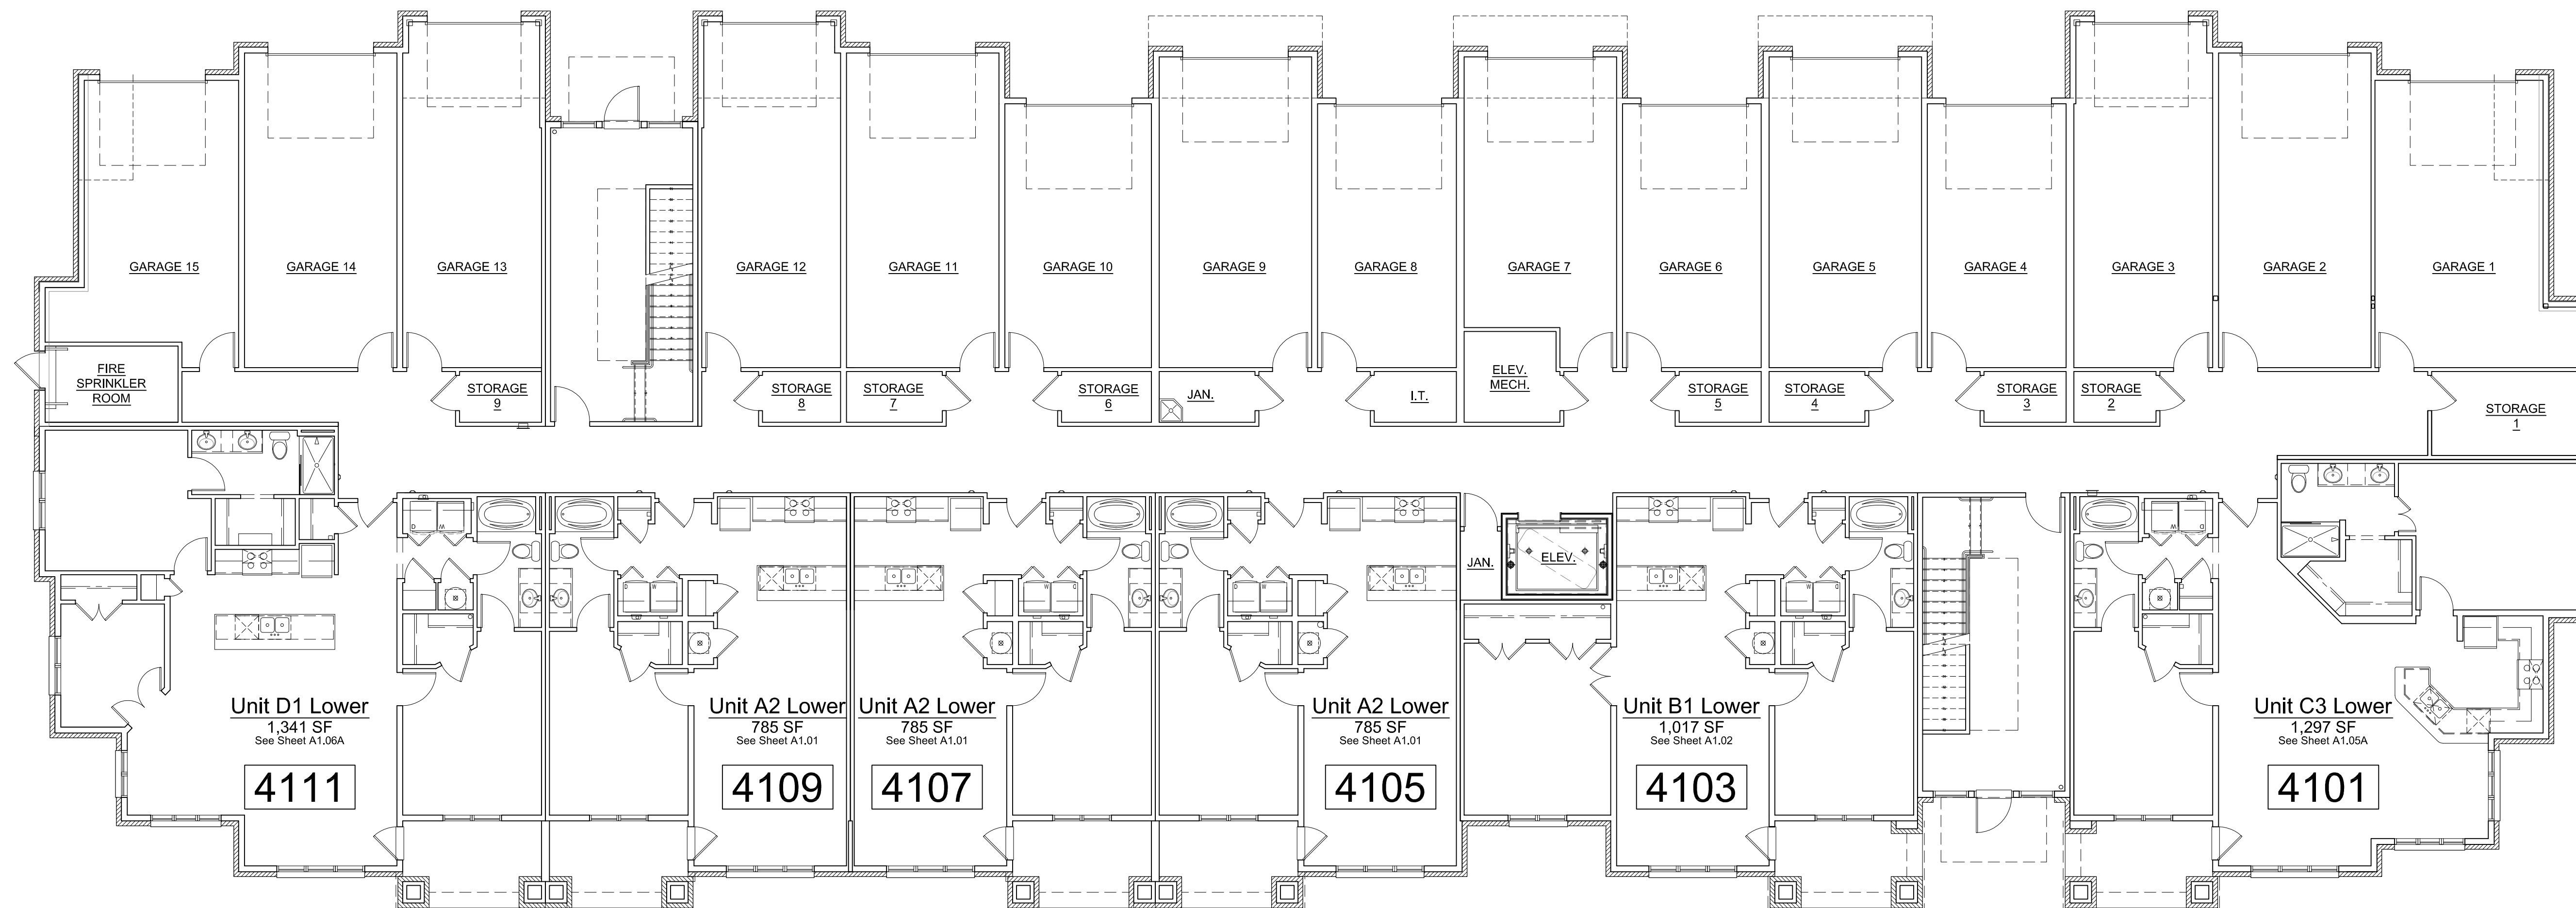

BUILDING #4 - TYPE "A"
1ST FLOOR LAYOUT PLAN


Summit Square

Luxury Apartments

NSPJ
NEARING STAATS PRELOGAR & JONES AIA CHARTERED
ARCHITECTS

3515 W. 75TH ST., STE. 201
PRAIRIE VILLAGE, KANSAS 66208  PHONE 913.831.1415 FAX 913.831.1563 www.nspjarch.com

701 NW Ward Rd.
LEE'S SUMMIT, MISSOURI
FOR
NORTHPOINT DEVELOPMENT

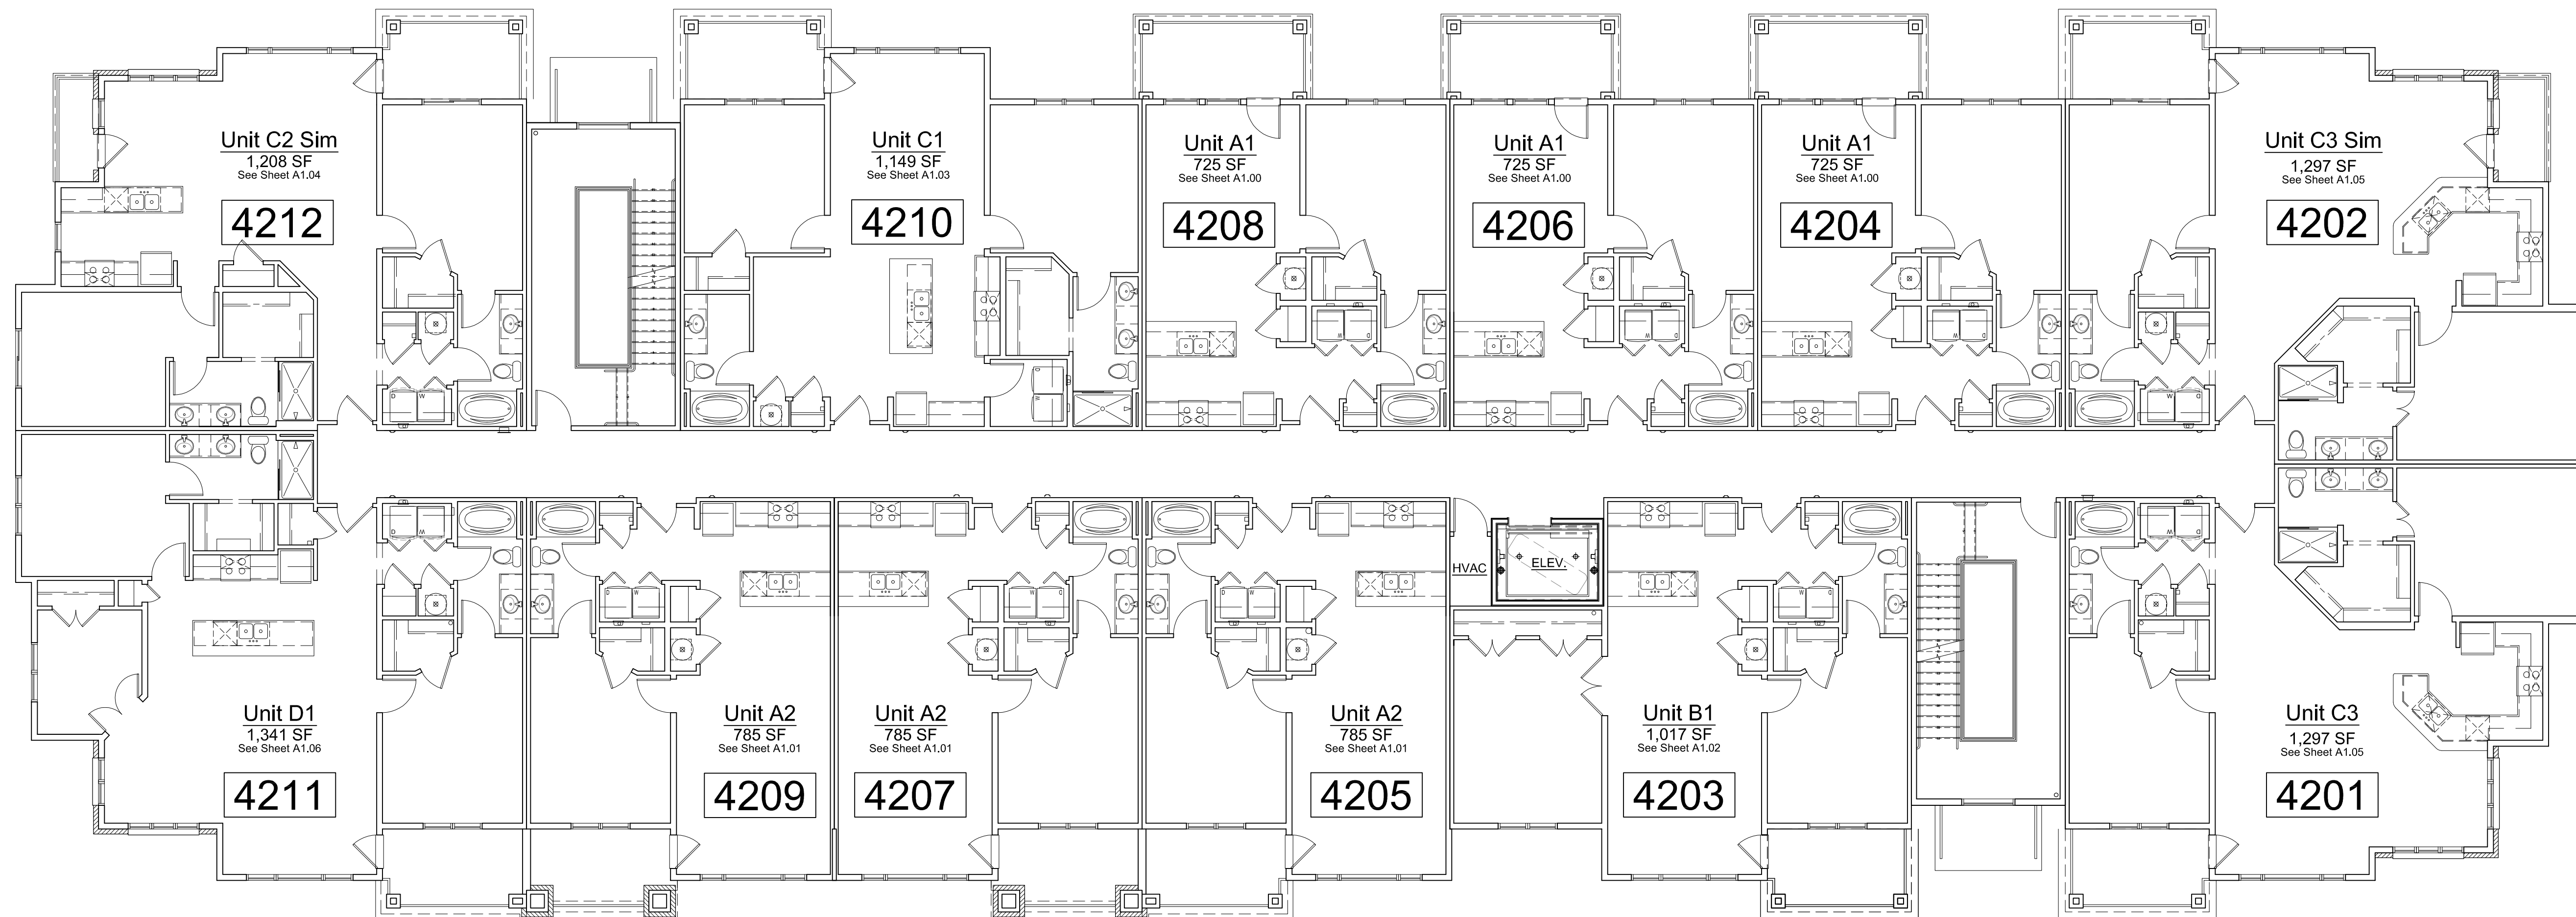

BUILDING #4 - TYPE "A"
2ND FLOOR LAYOUT PLAN


Summit Square

Luxury Apartments

NSPJ
NEARING STAATS PRELOGAR & JONES AIA CHARTERED
ARCHITECTS

3515 W. 75TH ST., STE. 201
PRAIRIE VILLAGE, KANSAS 66208  www.nspjarch.com
PHONE 913.831.1415 FAX 913.831.1563

701 NW Ward Rd.
LEE'S SUMMIT, MISSOURI
FOR
NORTHPOINT DEVELOPMENT

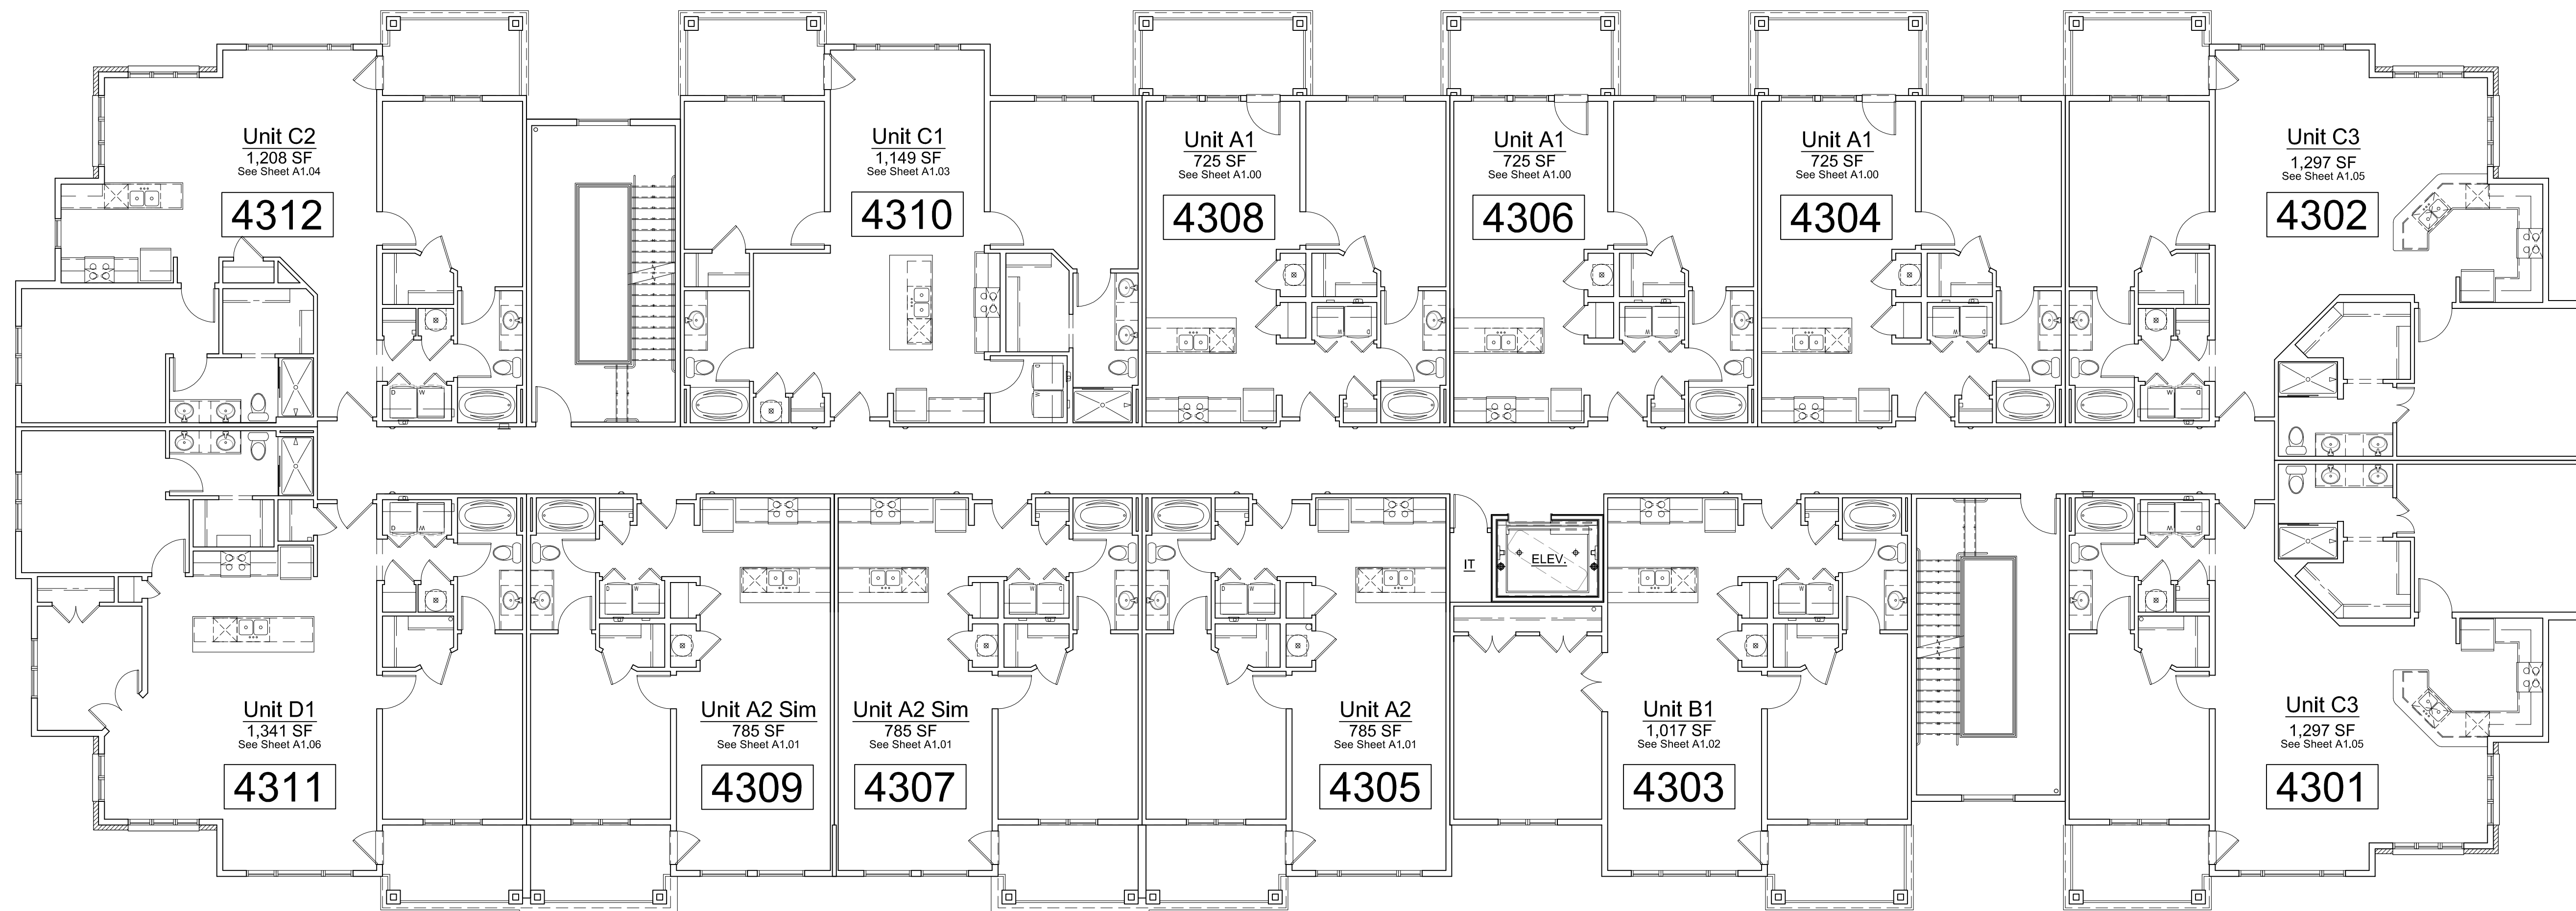

BUILDING #4 - TYPE "A"
3RD FLOOR LAYOUT PLAN

Summit Square

Luxury Apartments

NSPJ
NEARING STAATS PRELOGAR & JONES AIA CHARTERED
ARCHITECTS

3515 W. 75TH ST., STE. 201
PRAIRIE VILLAGE, KANSAS 66208



www.nspjarch.com
PHONE 913.831.1415 FAX 913.831.1563

701 NW Ward Rd.
LEE'S SUMMIT, MISSOURI
FOR
NORTHPOINT DEVELOPMENT



BUILDING #4 - TYPE "A"
4TH FLOOR LAYOUT PLAN


Summit Square

Luxury Apartments

NSPJ
NEARING STAATS PRELOGAR & JONES AIA CHARTERED
ARCHITECTS

3515 W. 75TH ST., STE. 201
PRAIRIE VILLAGE, KANSAS 66208  www.nspjarch.com
PHONE 913.831.1415 FAX 913.831.1563

701 NW Ward Rd.
LEE'S SUMMIT, MISSOURI
FOR
NORTHPOINT DEVELOPMENT

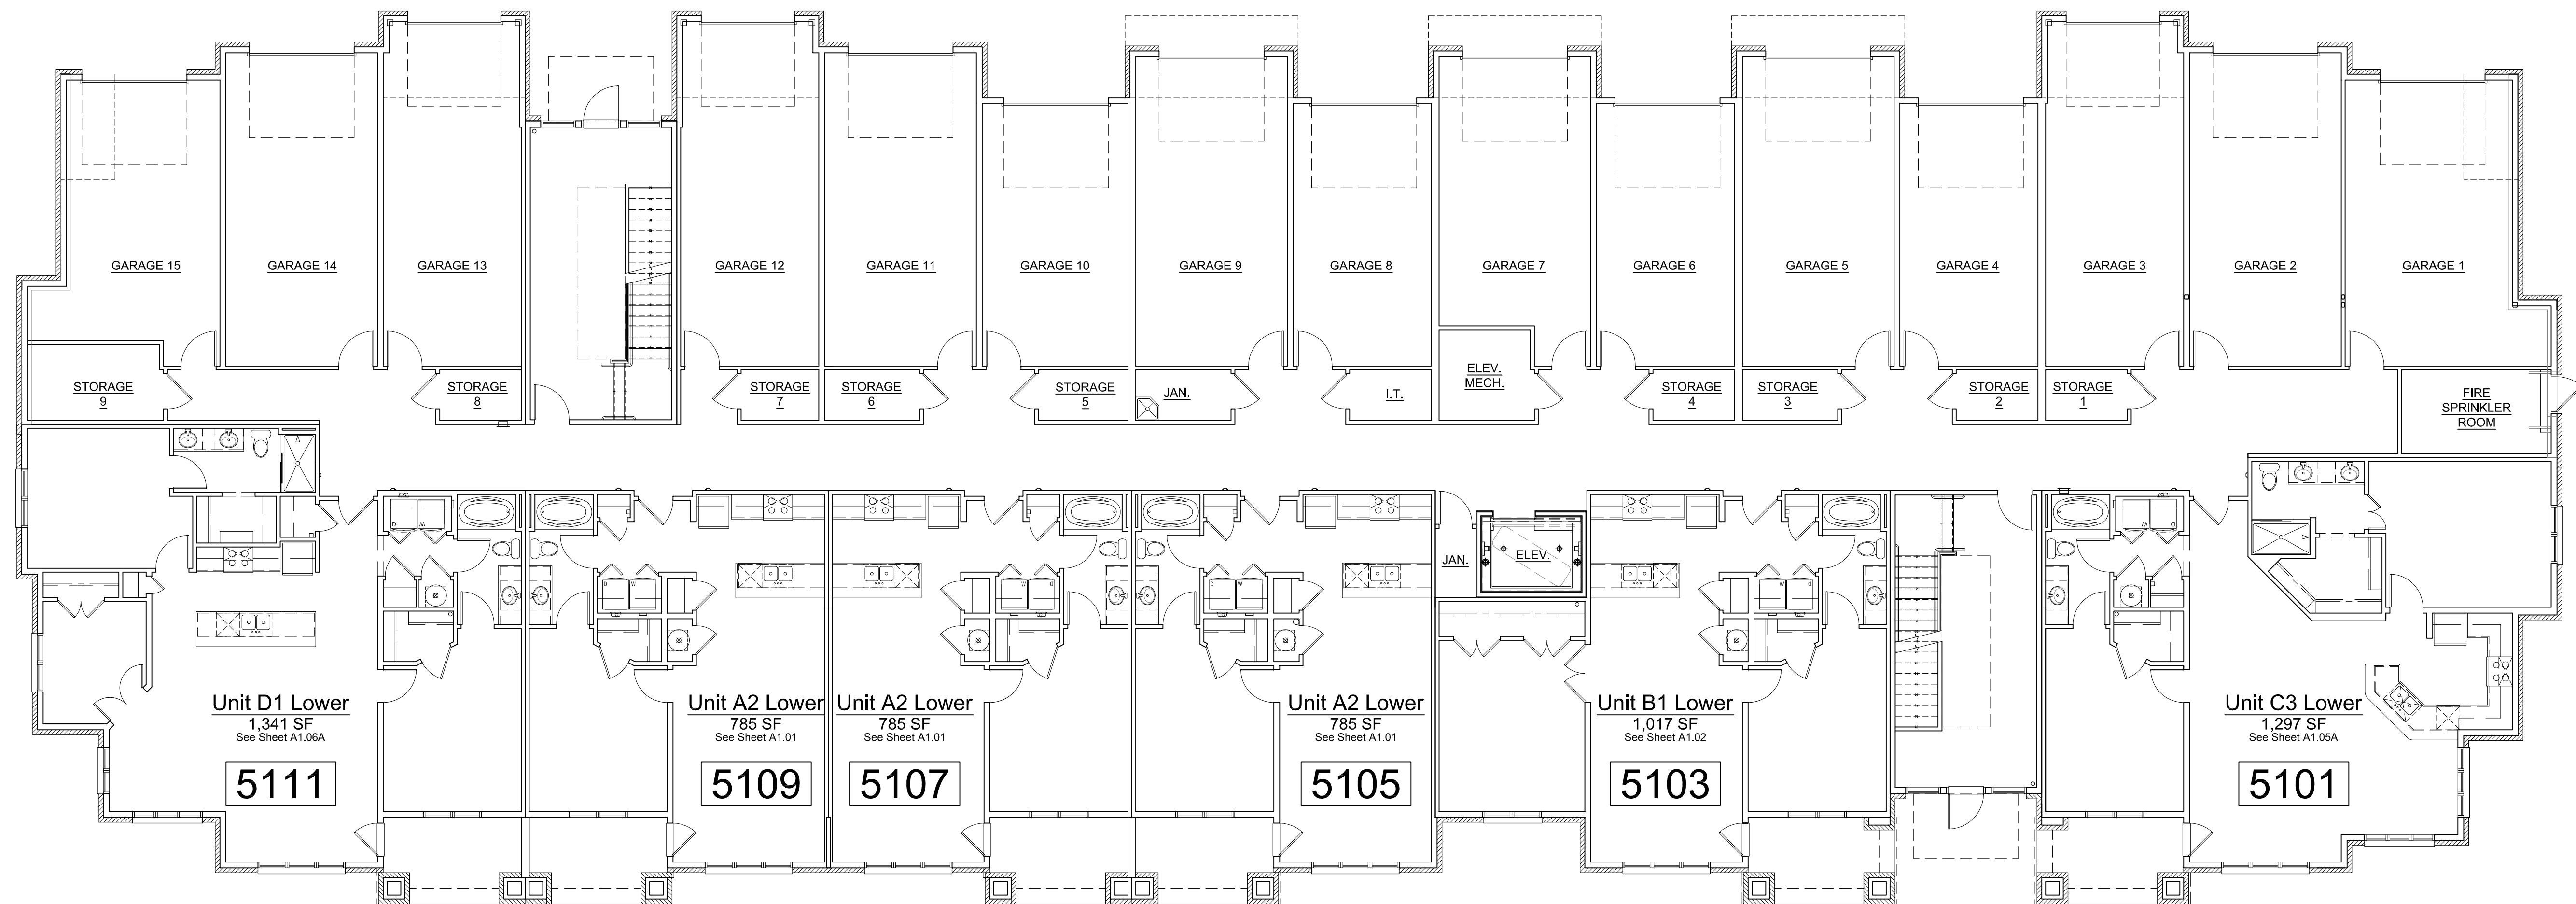

BUILDING #5 - TYPE "A"
1ST FLOOR LAYOUT PLAN


Summit Square

Luxury Apartments

NSPJ
NEARING STAATS PRELOGAR & JONES AIA CHARTERED
ARCHITECTS

3515 W. 75TH ST., STE. 201
PRAIRIE VILLAGE, KANSAS 66208  www.nspjarch.com
PHONE 913.831.1415 FAX 913.831.1563

701 NW Ward Rd.
LEE'S SUMMIT, MISSOURI
FOR
NORTHPOINT DEVELOPMENT

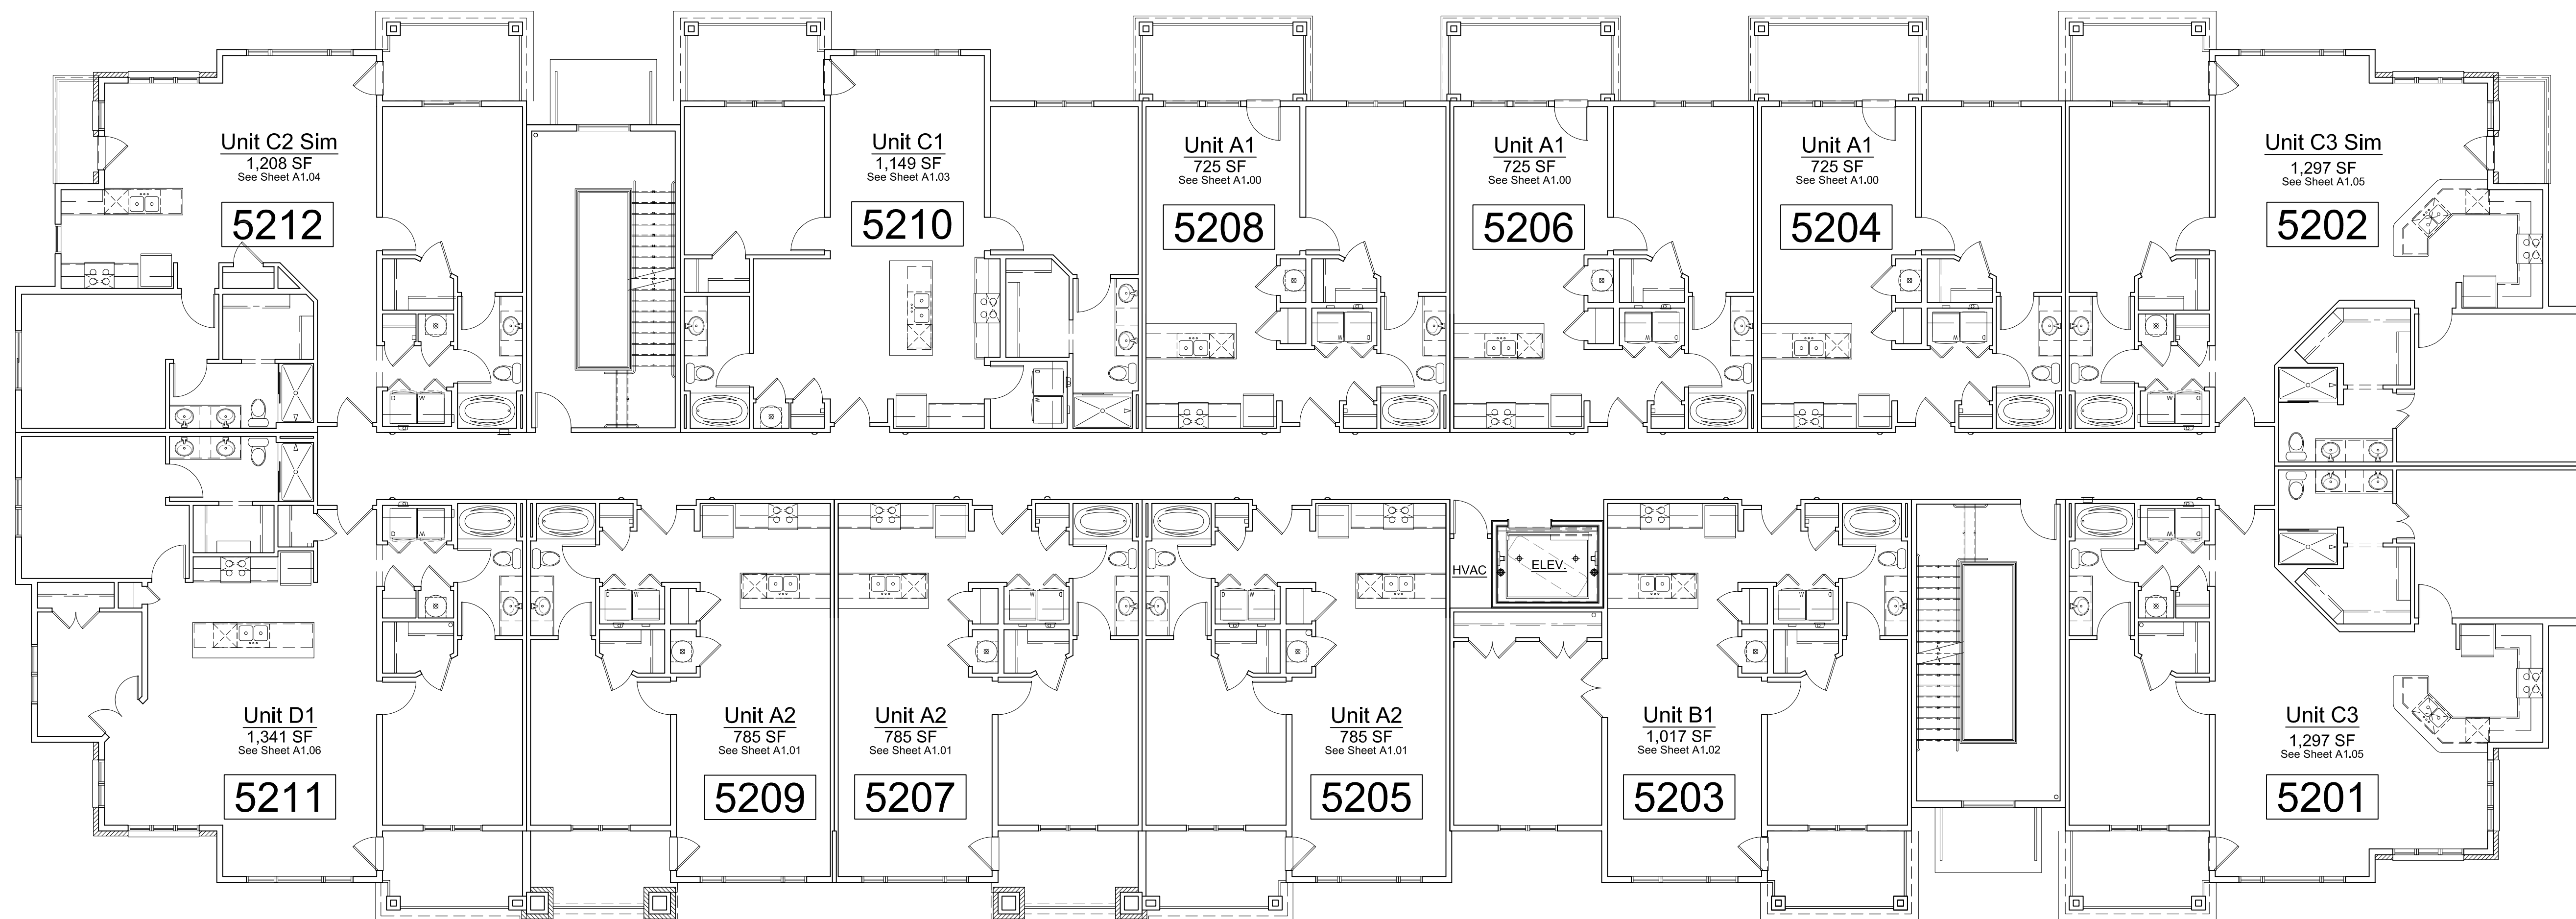

BUILDING #5 - TYPE "A"
2ND FLOOR LAYOUT PLAN

Summit Square

Luxury Apartments


NSPJ
NEARING STAATS PRELOGAR & JONES AIA CHARTERED
ARCHITECTS

3515 W. 75TH ST., STE. 201
PRAIRIE VILLAGE, KANSAS 66208



www.nspjarch.com
PHONE 913.831.1415 FAX 913.831.1563

701 NW Ward Rd.
LEE'S SUMMIT, MISSOURI
FOR
NORTHPOINT DEVELOPMENT

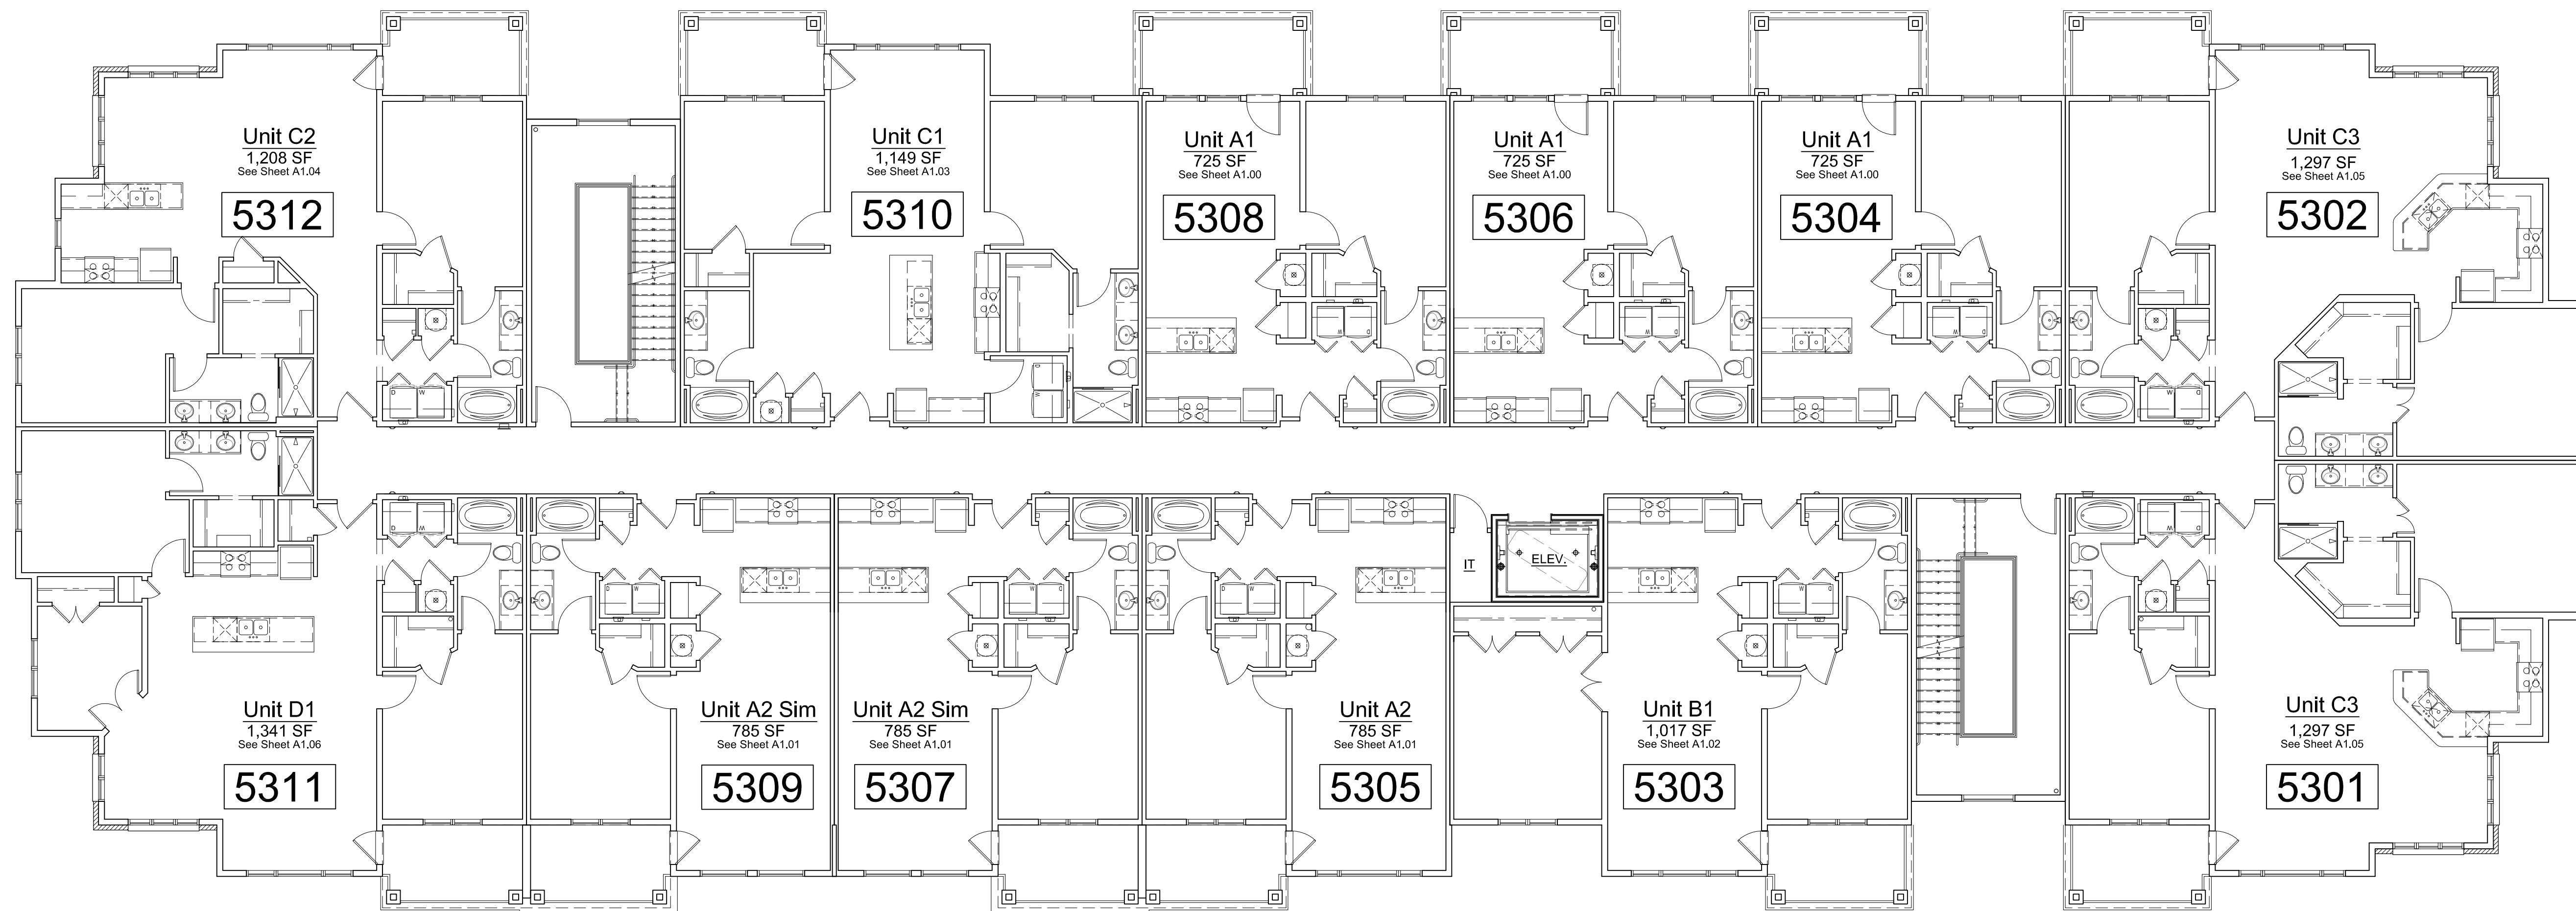

BUILDING #5 - TYPE "A"
3RD FLOOR LAYOUT PLAN

Summit Square

Luxury Apartments

NSPJ
NEARING STAATS PRELOGAR & JONES AIA CHARTERED
ARCHITECTS

3515 W. 75TH ST., STE. 201
PRAIRIE VILLAGE, KANSAS 66208



www.nspjarch.com
PHONE 913.831.1415 FAX 913.831.1563

701 NW Ward Rd.
LEE'S SUMMIT, MISSOURI
FOR
NORTHPOINT DEVELOPMENT



BUILDING #5 - TYPE "A"
4TH FLOOR LAYOUT PLAN


Summit Square

Luxury Apartments

NSPJ
NEARING STAATS PRELOGAR & JONES AIA CHARTERED
ARCHITECTS

3515 W. 75TH ST., STE. 201
PRAIRIE VILLAGE, KANSAS 66208  www.nspjarch.com
PHONE 913.831.1415 FAX 913.831.1563


701 NW Ward Rd.
LEE'S SUMMIT, MISSOURI
FOR
NORTHPOINT DEVELOPMENT

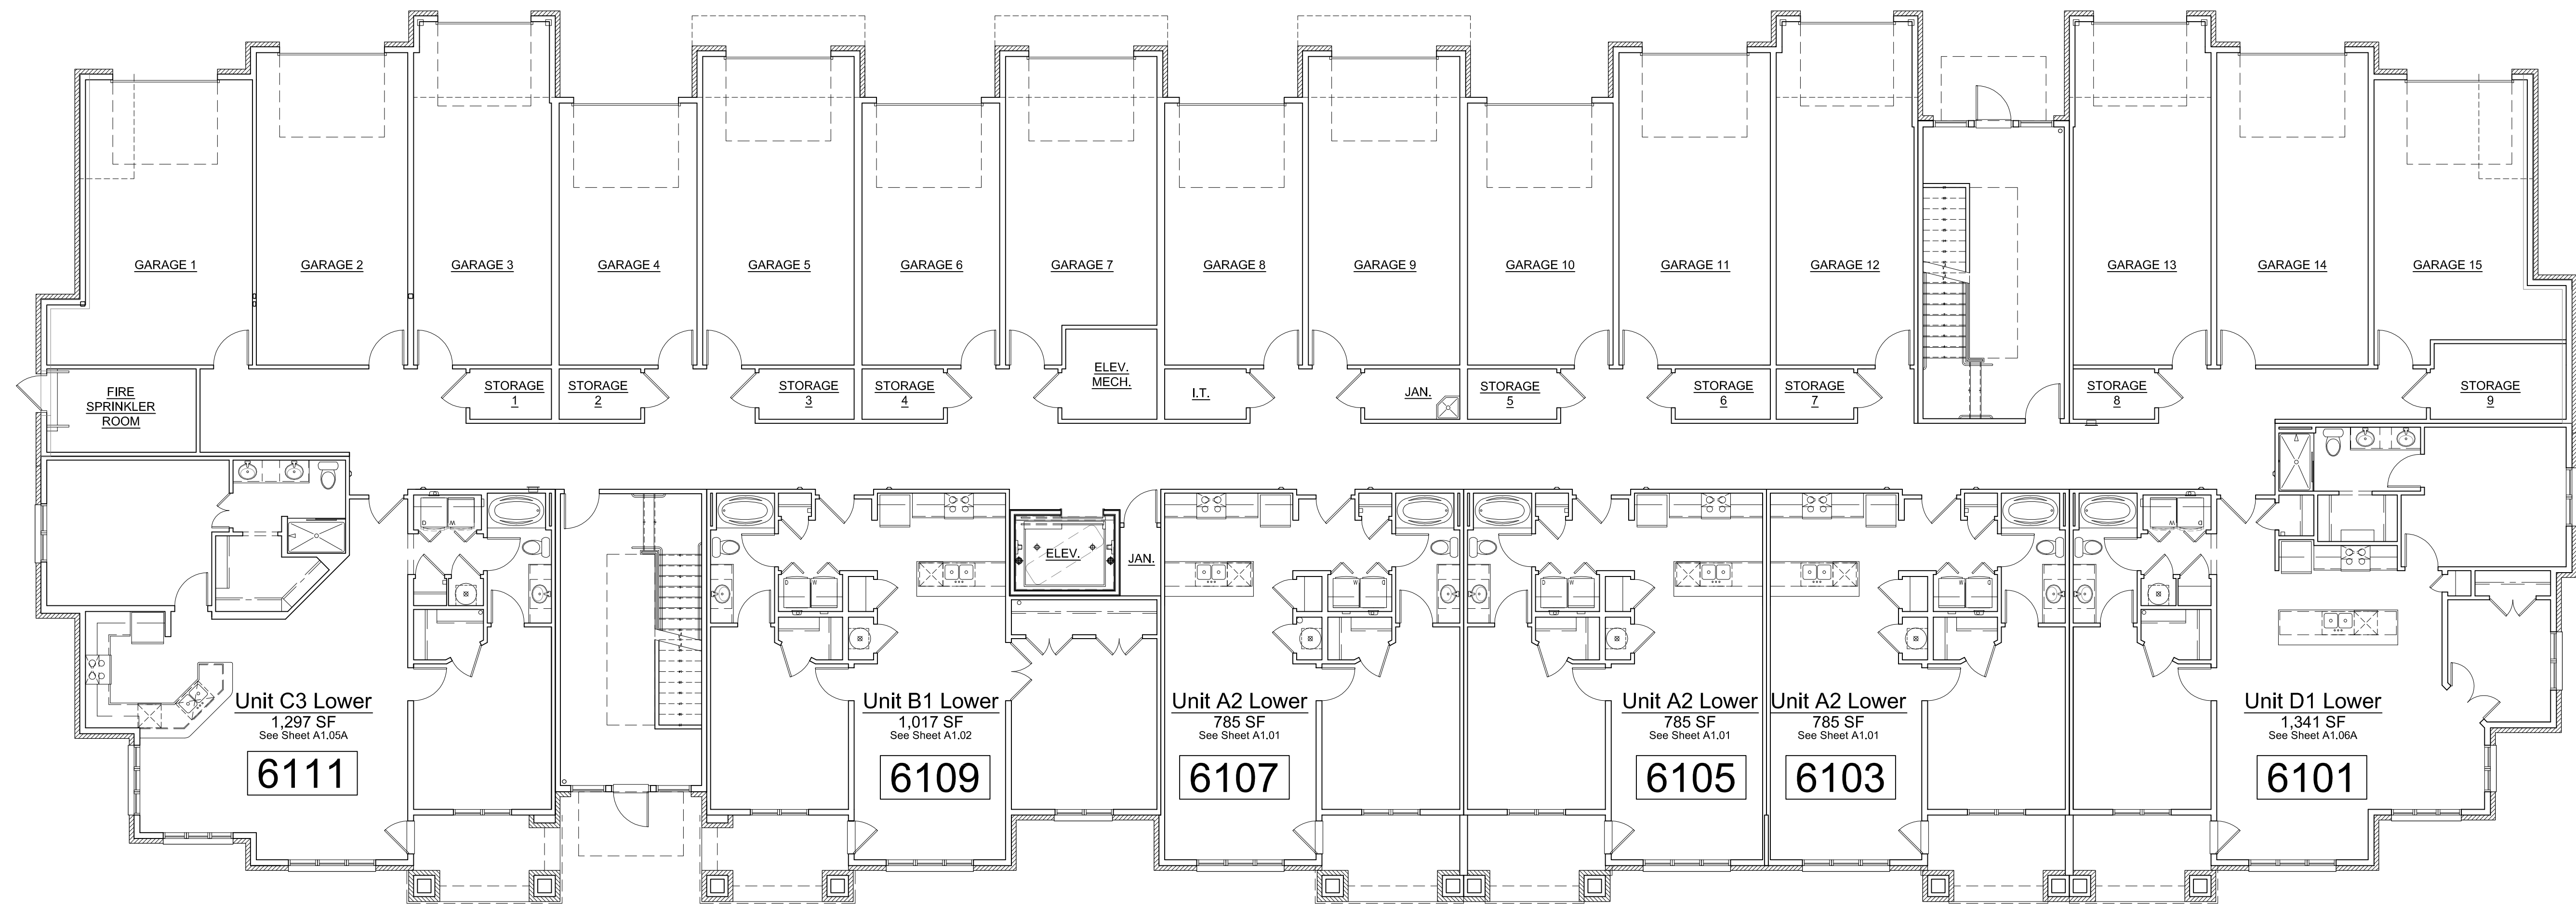

BUILDING #6 - TYPE "A"
1ST FLOOR LAYOUT PLAN

Summit Square

Luxury Apartments

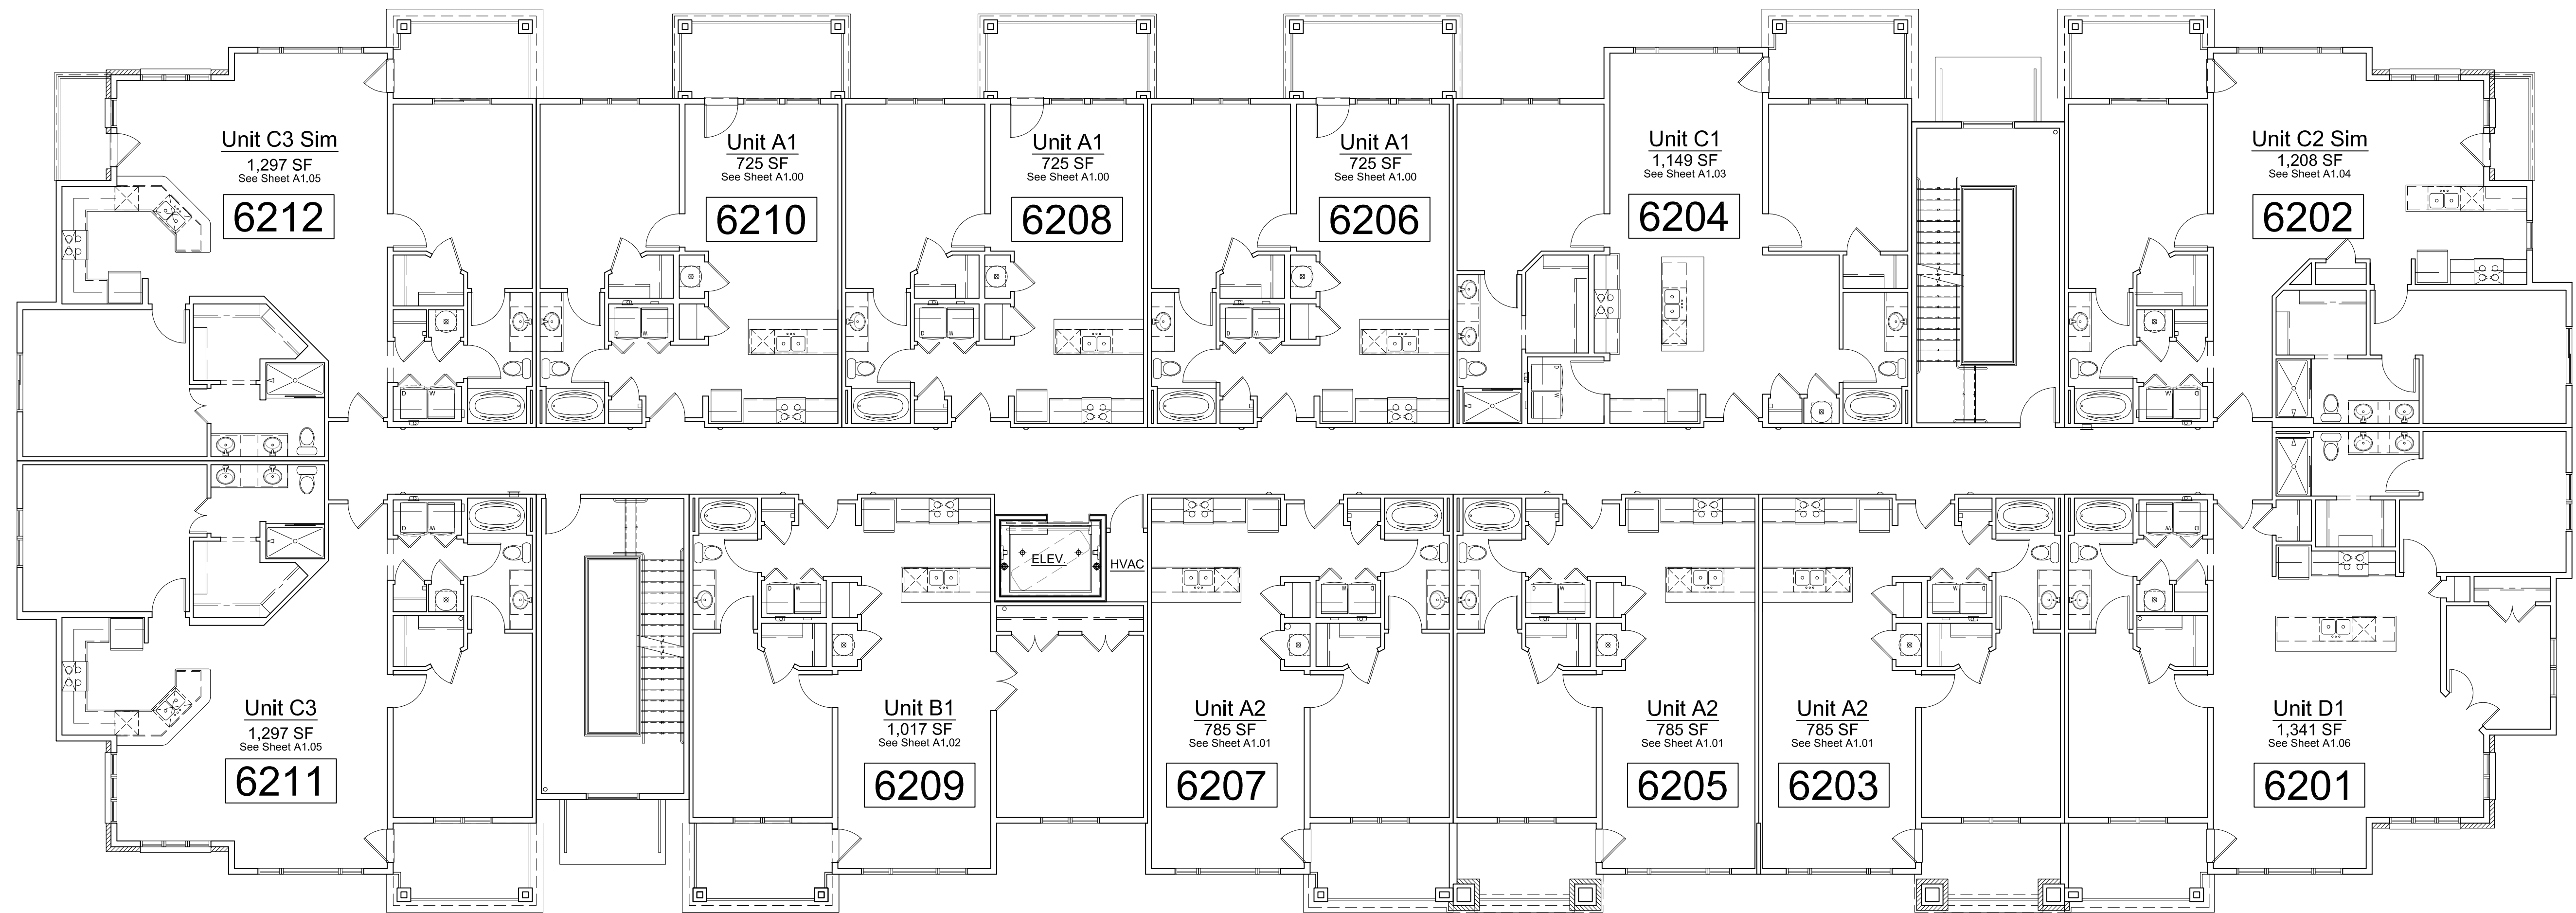

BUILDING #6 - TYPE "A"
2ND FLOOR LAYOUT PLAN

Summit Square

Luxury Apartments


NSPJ
NEARING STAATS PRELOGAR & JONES AIA CHARTERED
ARCHITECTS

3515 W. 75TH ST., STE. 201
PRAIRIE VILLAGE, KANSAS 66208



www.nspjarch.com
PHONE 913.831.1415 FAX 913.831.1563

701 NW Ward Rd.
LEE'S SUMMIT, MISSOURI
FOR
NORTHPOINT DEVELOPMENT

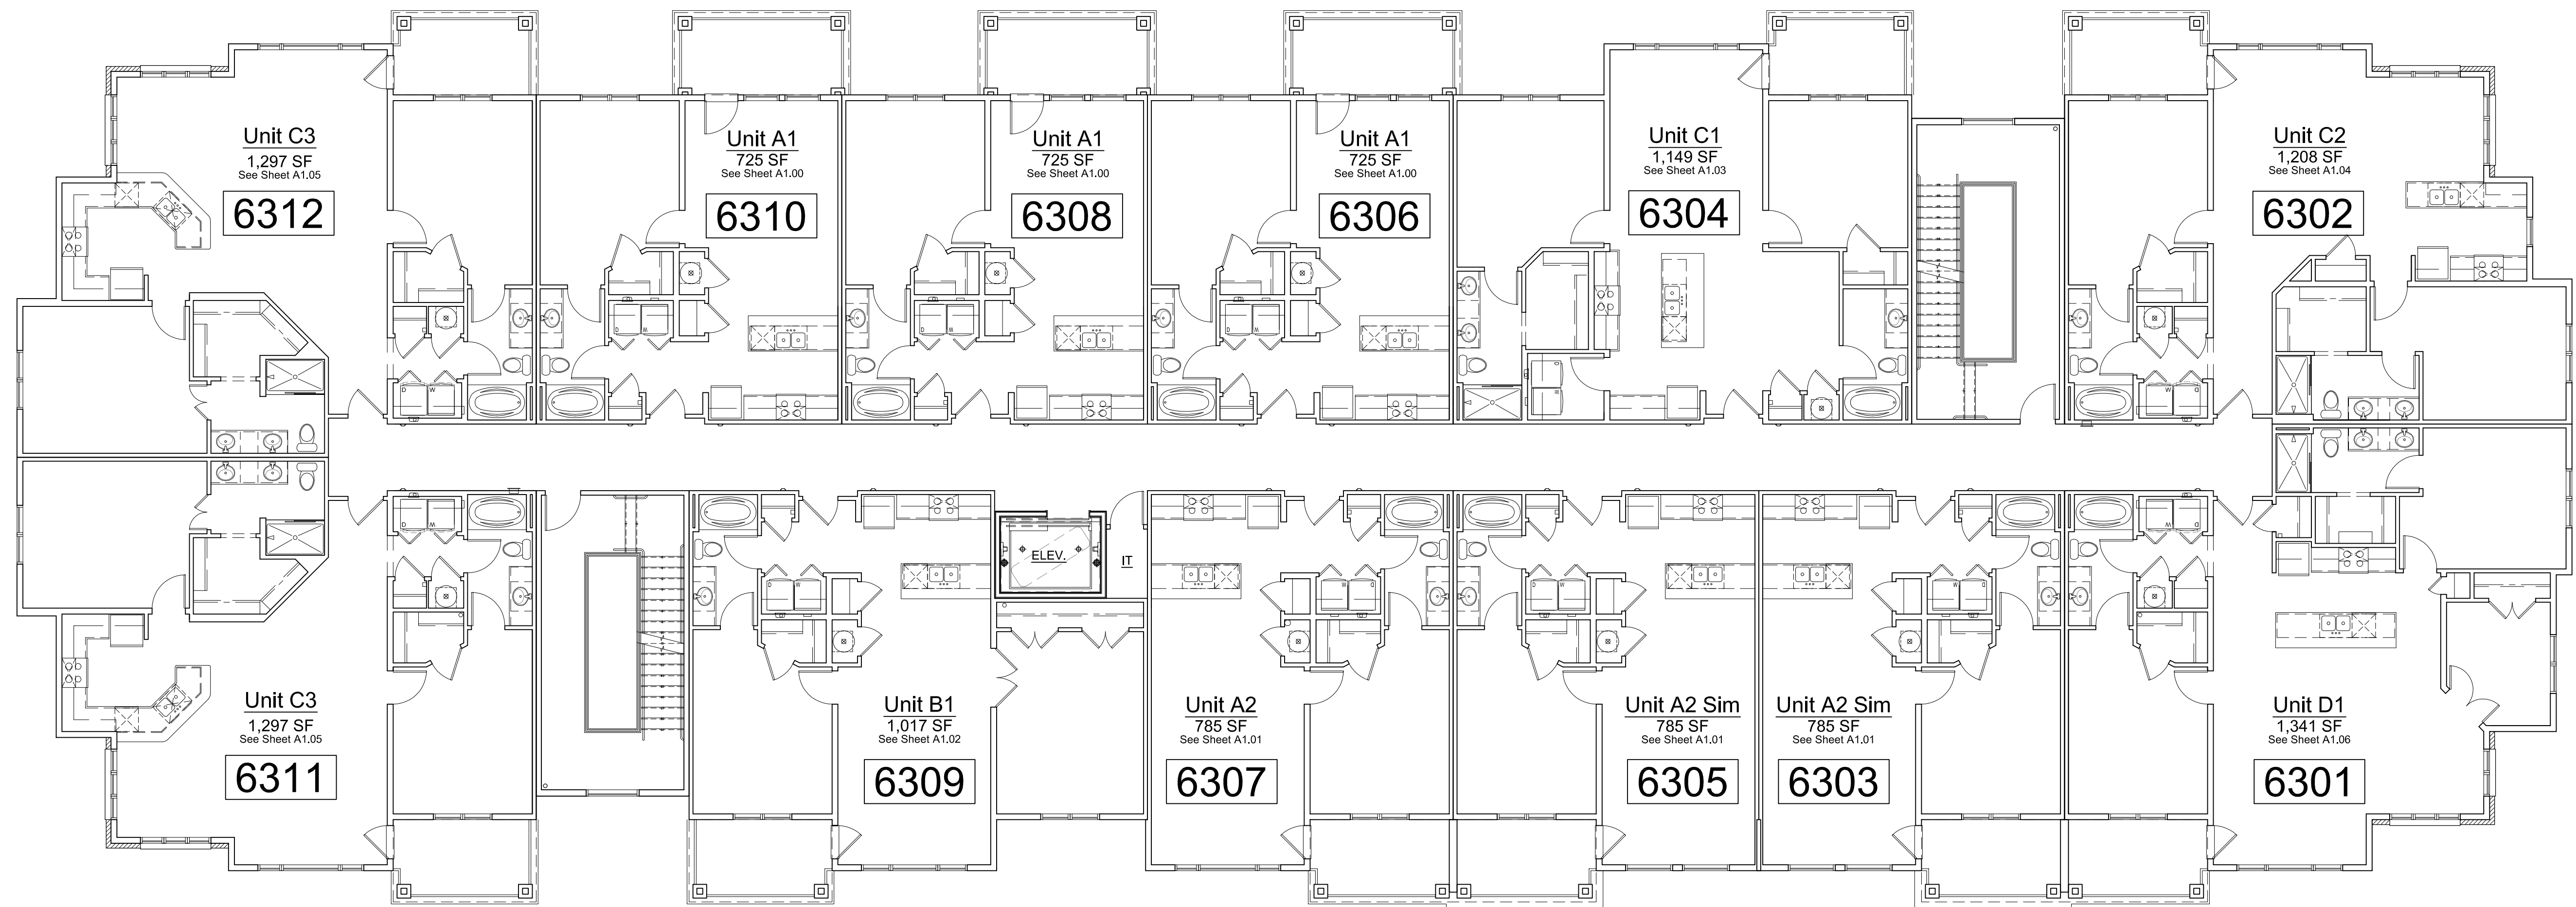

BUILDING #6 - TYPE "A"
3RD FLOOR LAYOUT PLAN

Summit Square

Luxury Apartments

NSPJ
NEARING STAATS PRELOGAR & JONES AIA CHARTERED
ARCHITECTS

3515 W. 75TH ST., STE. 201
PRAIRIE VILLAGE, KANSAS 66208 ■■■ PHONE 913.831.1415 FAX 913.831.1563

701 NW Ward Rd.
LEE'S SUMMIT, MISSOURI
FOR
NORTHPOINT DEVELOPMENT



BUILDING #6 - TYPE "A"
4TH FLOOR LAYOUT PLAN


Summit Square

Luxury Apartments

NSPJ
NEARING STAATS PRELOGAR & JONES AIA CHARTERED
ARCHITECTS

3515 W. 75TH ST., STE. 201
PRAIRIE VILLAGE, KANSAS 66208 ■■■ PHONE 913.831.1415 FAX 913.831.1563

701 NW Ward Rd.
LEE'S SUMMIT, MISSOURI
FOR
NORTHPOINT DEVELOPMENT

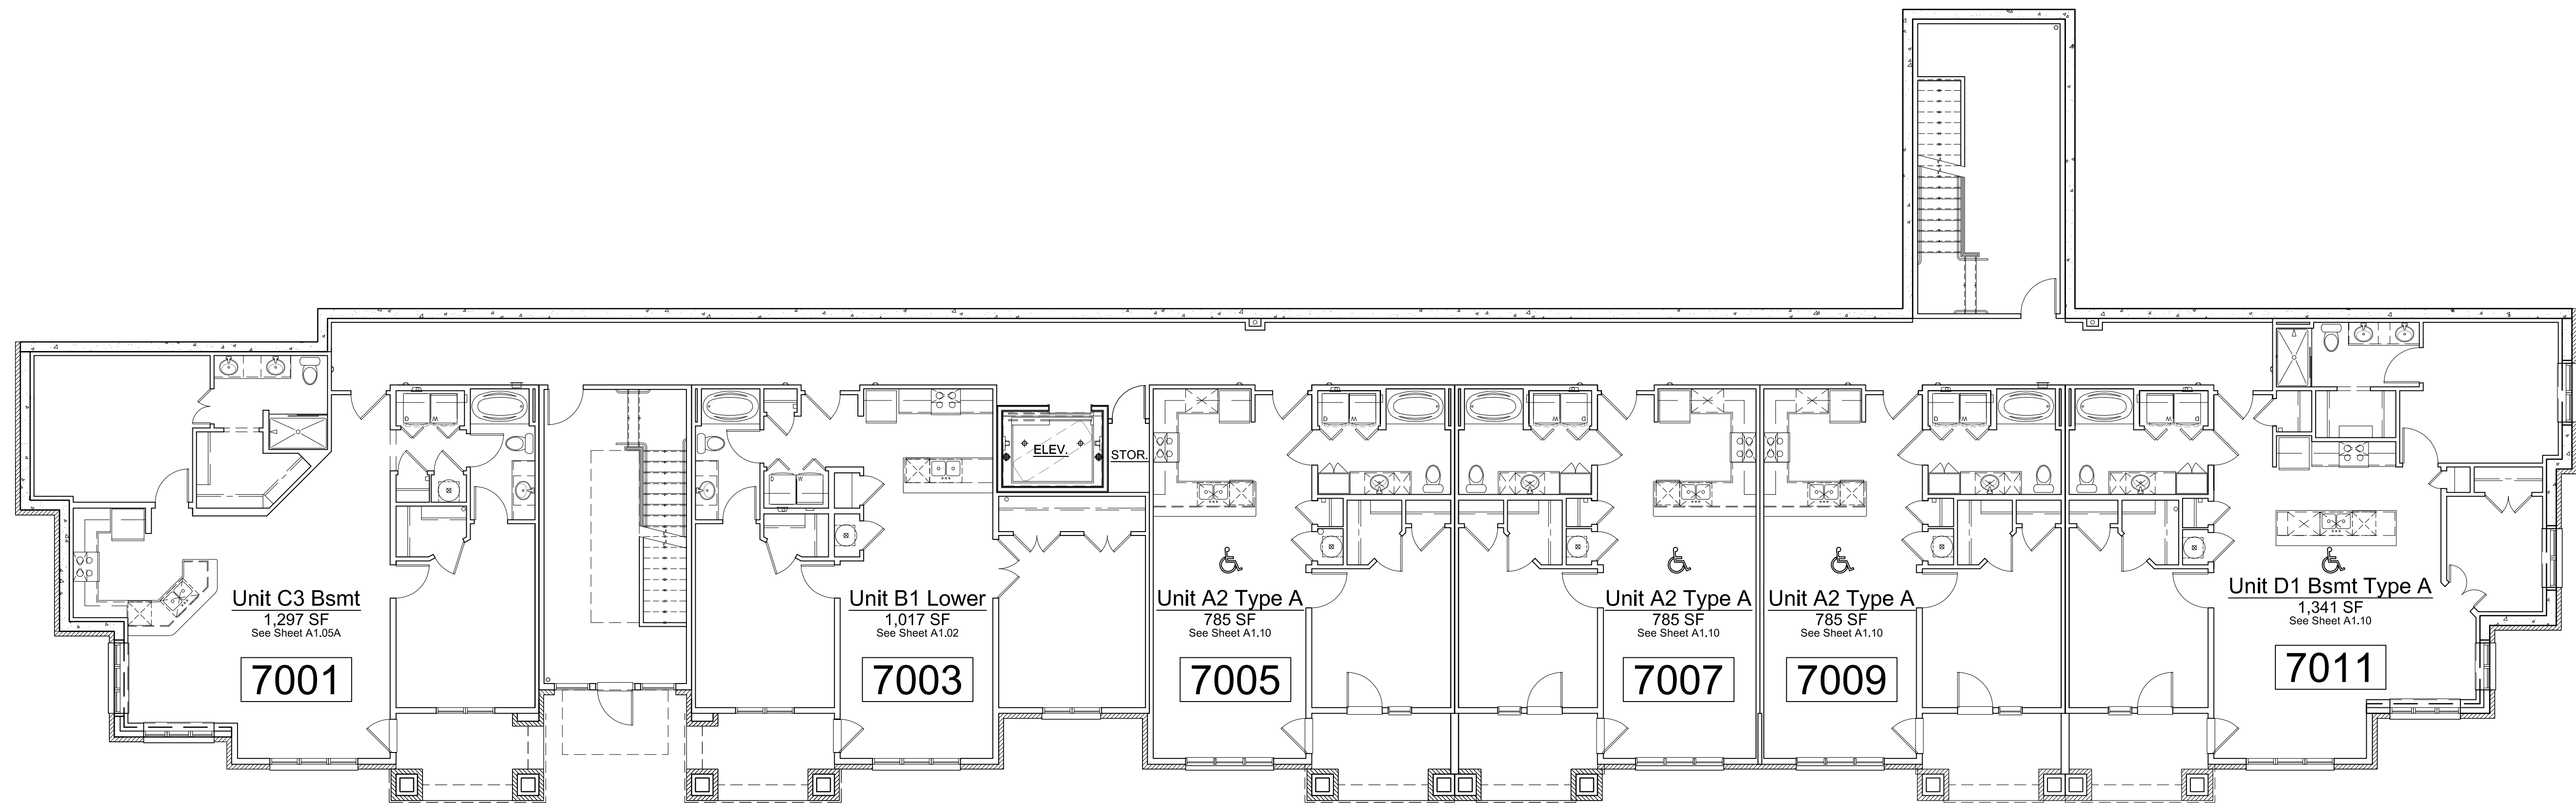

BUILDING #7 - TYPE "B"
BSMT LAYOUT PLAN

Summit Square

Luxury Apartments


NSPJ

NEARING STAATS PRELOGAR & JONES AIA CHARTERED
ARCHITECTS

3515 W. 75TH ST., STE. 201
PRAIRIE VILLAGE, KANSAS 66208 ■■■ www.nspjarch.com
PHONE 913.831.1415 FAX 913.831.1563

701 NW Ward Rd.
LEE'S SUMMIT, MISSOURI

FOR
NORTHPOINT DEVELOPMENT

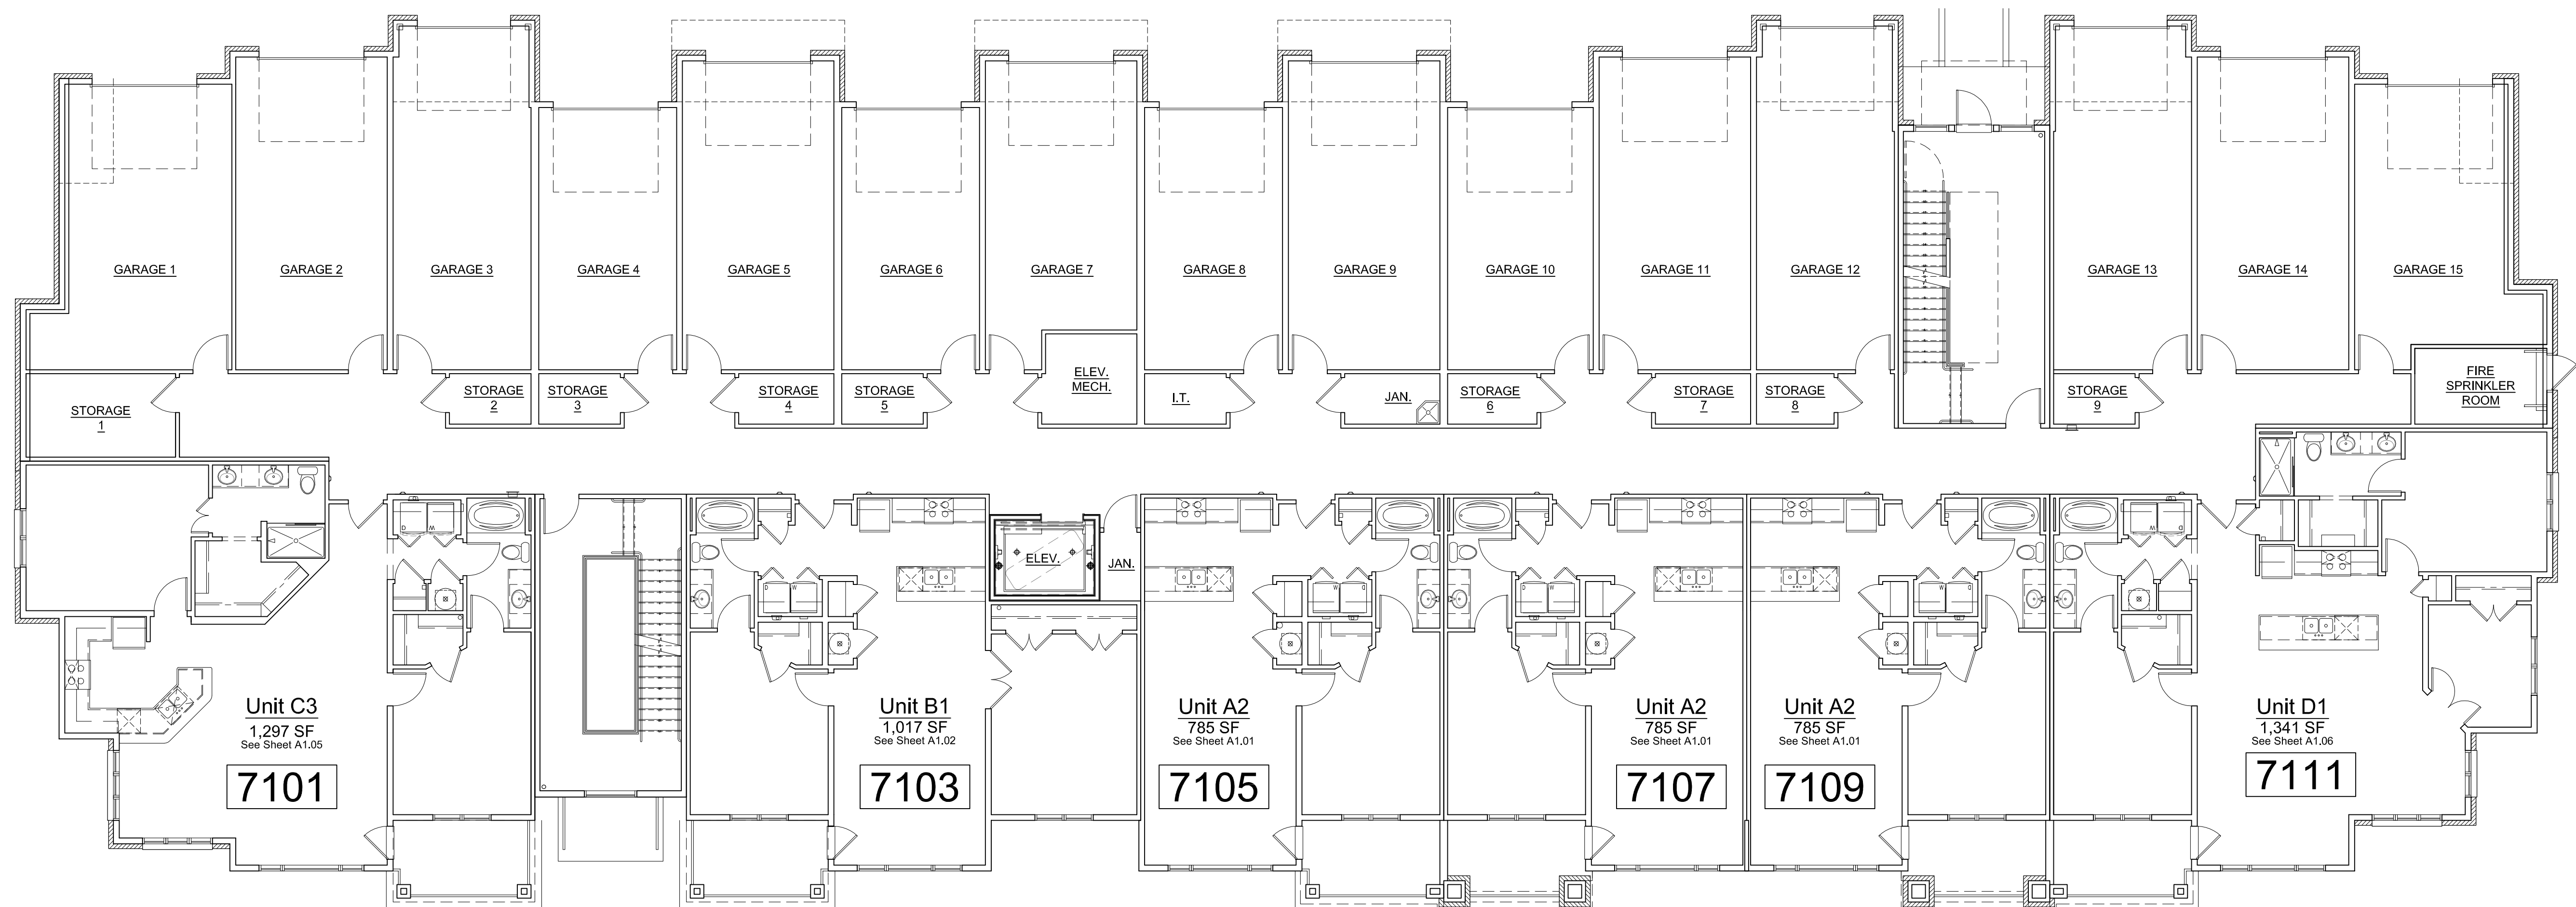

BUILDING #7- TYPE "B"
1ST FLOOR LAYOUT PLAN


Summit Square

Luxury Apartments

NSPJ
NEARING STAATS PRELOGAR & JONES AIA CHARTERED
ARCHITECTS

3515 W. 75TH ST., STE. 201
PRAIRIE VILLAGE, KANSAS 66208 ■■■ PHONE 913.831.1415 FAX 913.831.1563

701 NW Ward Rd.
LEE'S SUMMIT, MISSOURI
FOR
NORTHPOINT DEVELOPMENT

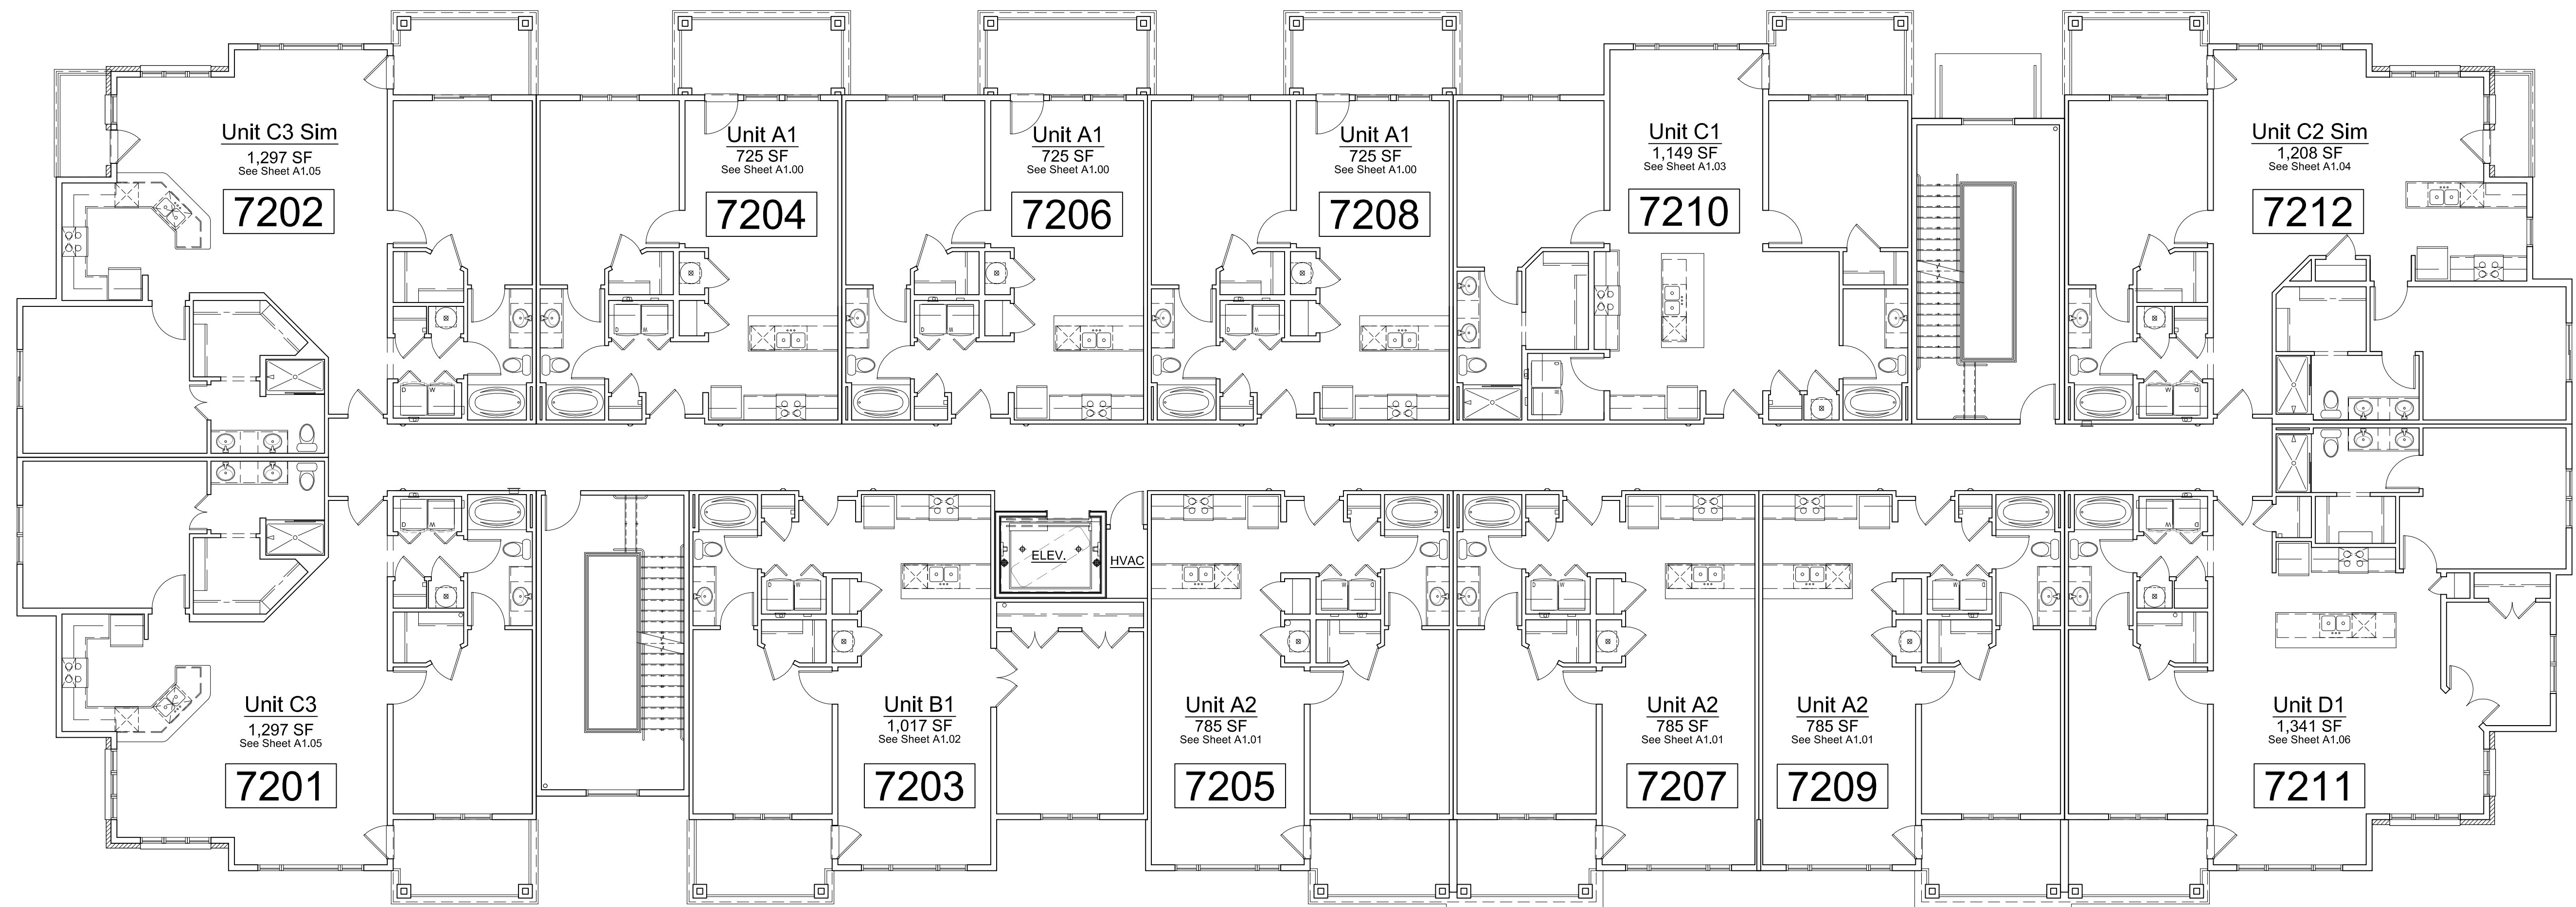

BUILDING #7 - TYPE "B"
2ND FLOOR LAYOUT PLAN

Summit Square

Luxury Apartments


NSPJ
NEARING STAATS PRELOGAR & JONES AIA CHARTERED
ARCHITECTS

3515 W. 75TH ST., STE. 201
PRAIRIE VILLAGE, KANSAS 66208



www.nspjarch.com
PHONE 913.831.1415 FAX 913.831.1563

701 NW Ward Rd.
LEE'S SUMMIT, MISSOURI
FOR
NORTHPOINT DEVELOPMENT

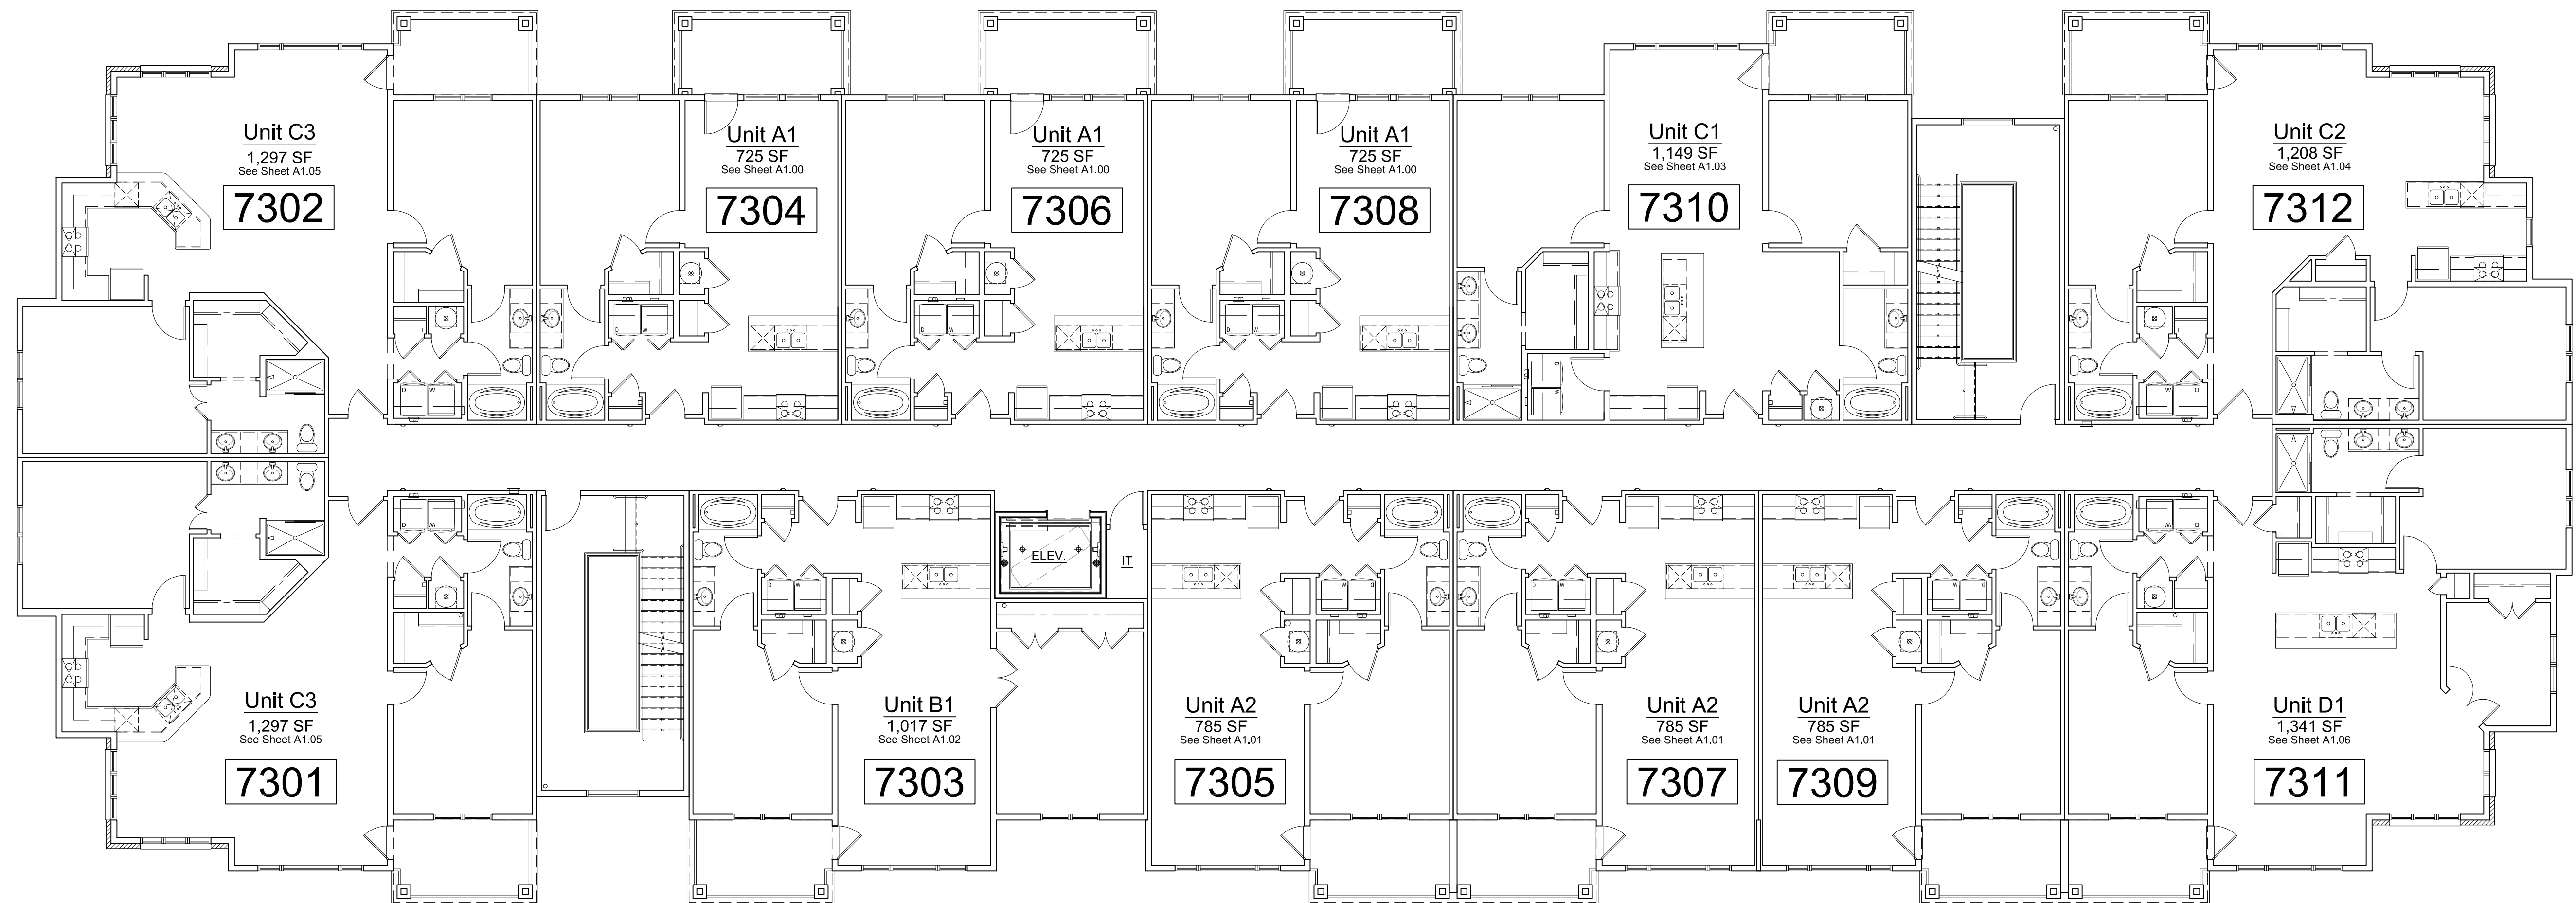

BUILDING #7 - TYPE "B"
3RD FLOOR LAYOUT PLAN


Summit Square

Luxury Apartments

NSPJ
NEARING STAATS PRELOGAR & JONES AIA CHARTERED
ARCHITECTS

3515 W. 75TH ST., STE. 201
PRAIRIE VILLAGE, KANSAS 66208 ■ PHONE 913.831.1415 FAX 913.831.1563

701 NW Ward Rd.
LEE'S SUMMIT, MISSOURI
FOR
NORTHPOINT DEVELOPMENT

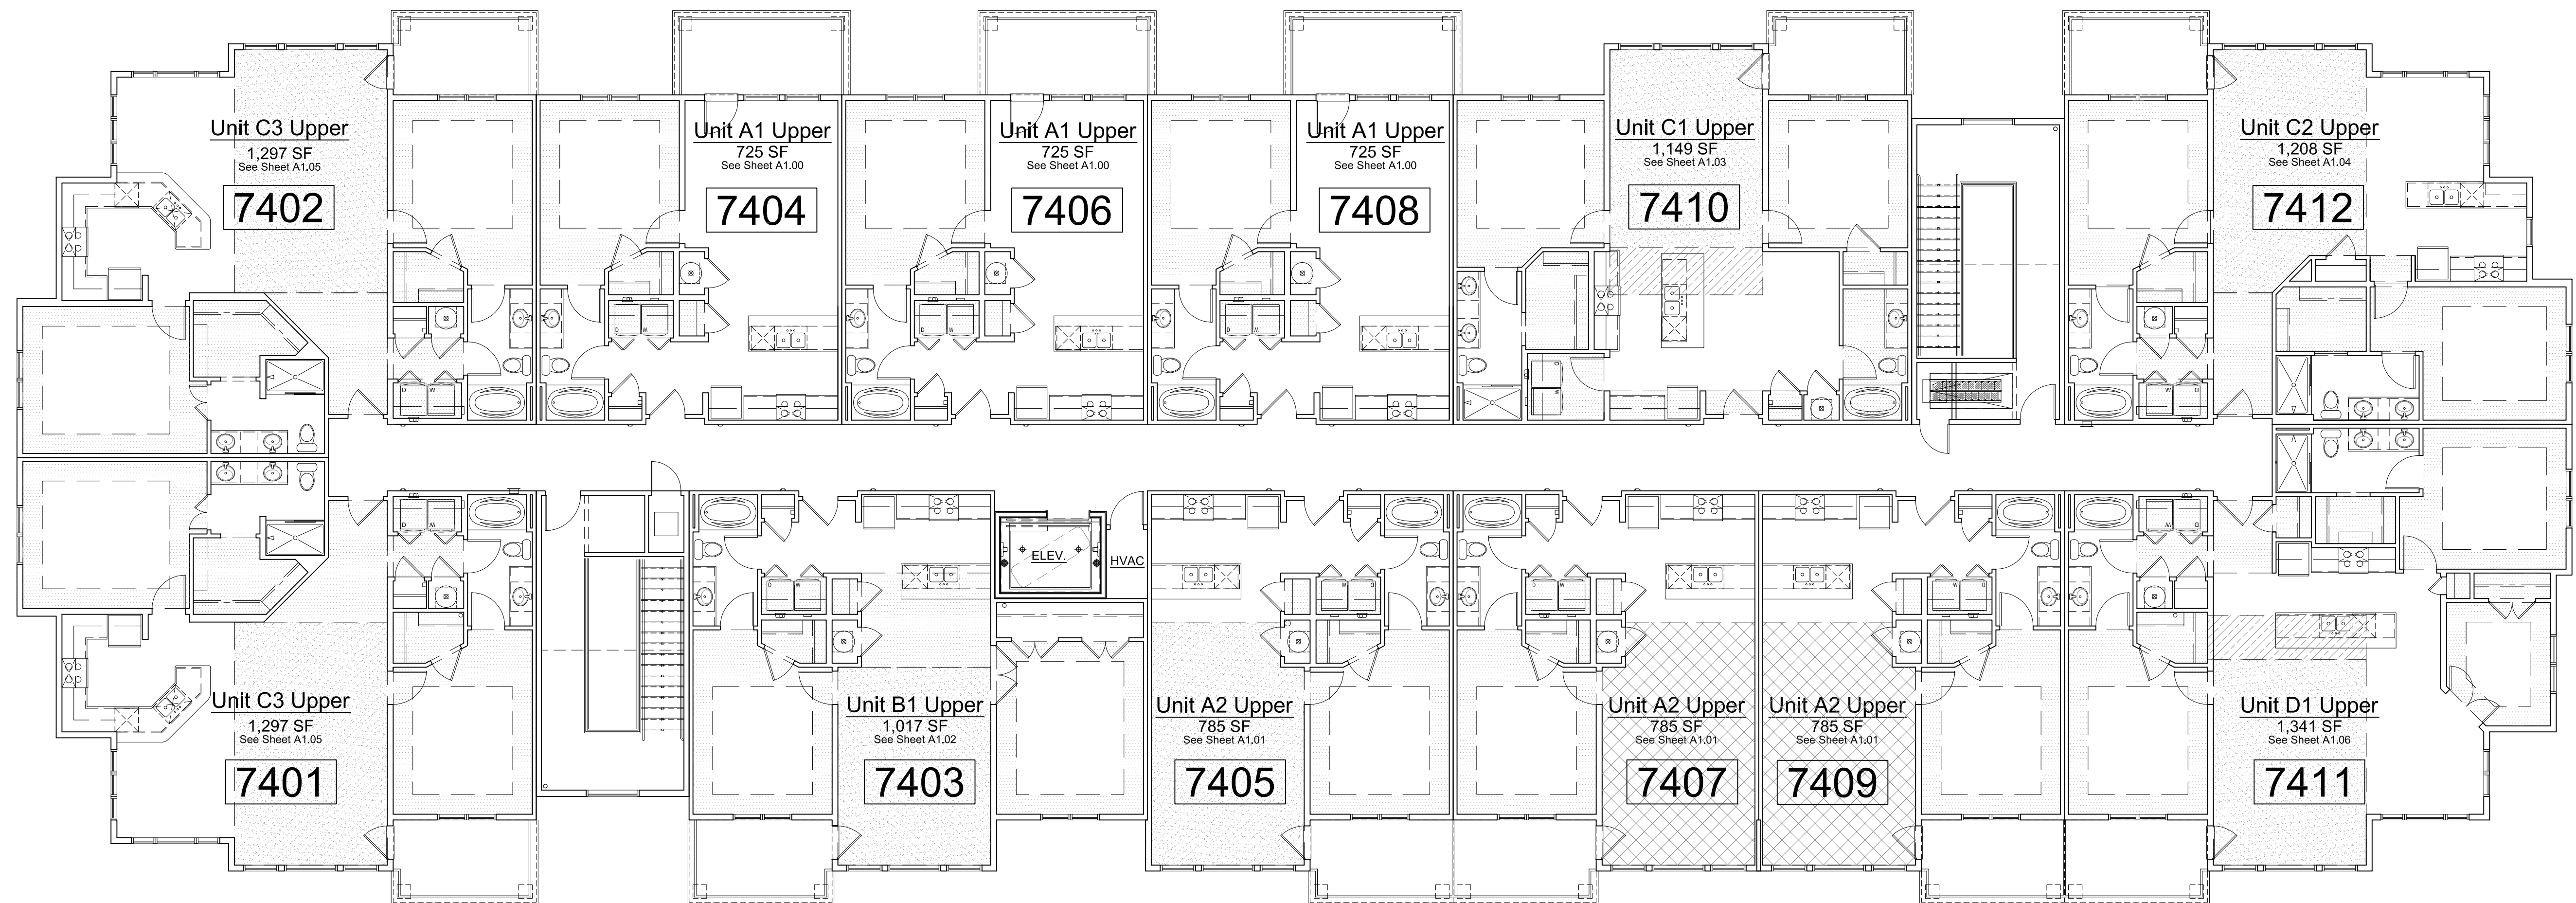

BUILDING #7 - TYPE "B"
4TH FLOOR LAYOUT PLAN

Summit Square

Luxury Apartments

NSPJ
NEARING STAATS PRELOGAR & JONES AIA CHARTERED
ARCHITECTS

3515 W. 75TH ST., STE. 201
PRAIRIE VILLAGE, KANSAS 66208 ■■■ PHONE 913.831.1415 FAX 913.831.1563

701 NW Ward Rd.
LEE'S SUMMIT, MISSOURI
FOR
NORTHPOINT DEVELOPMENT