

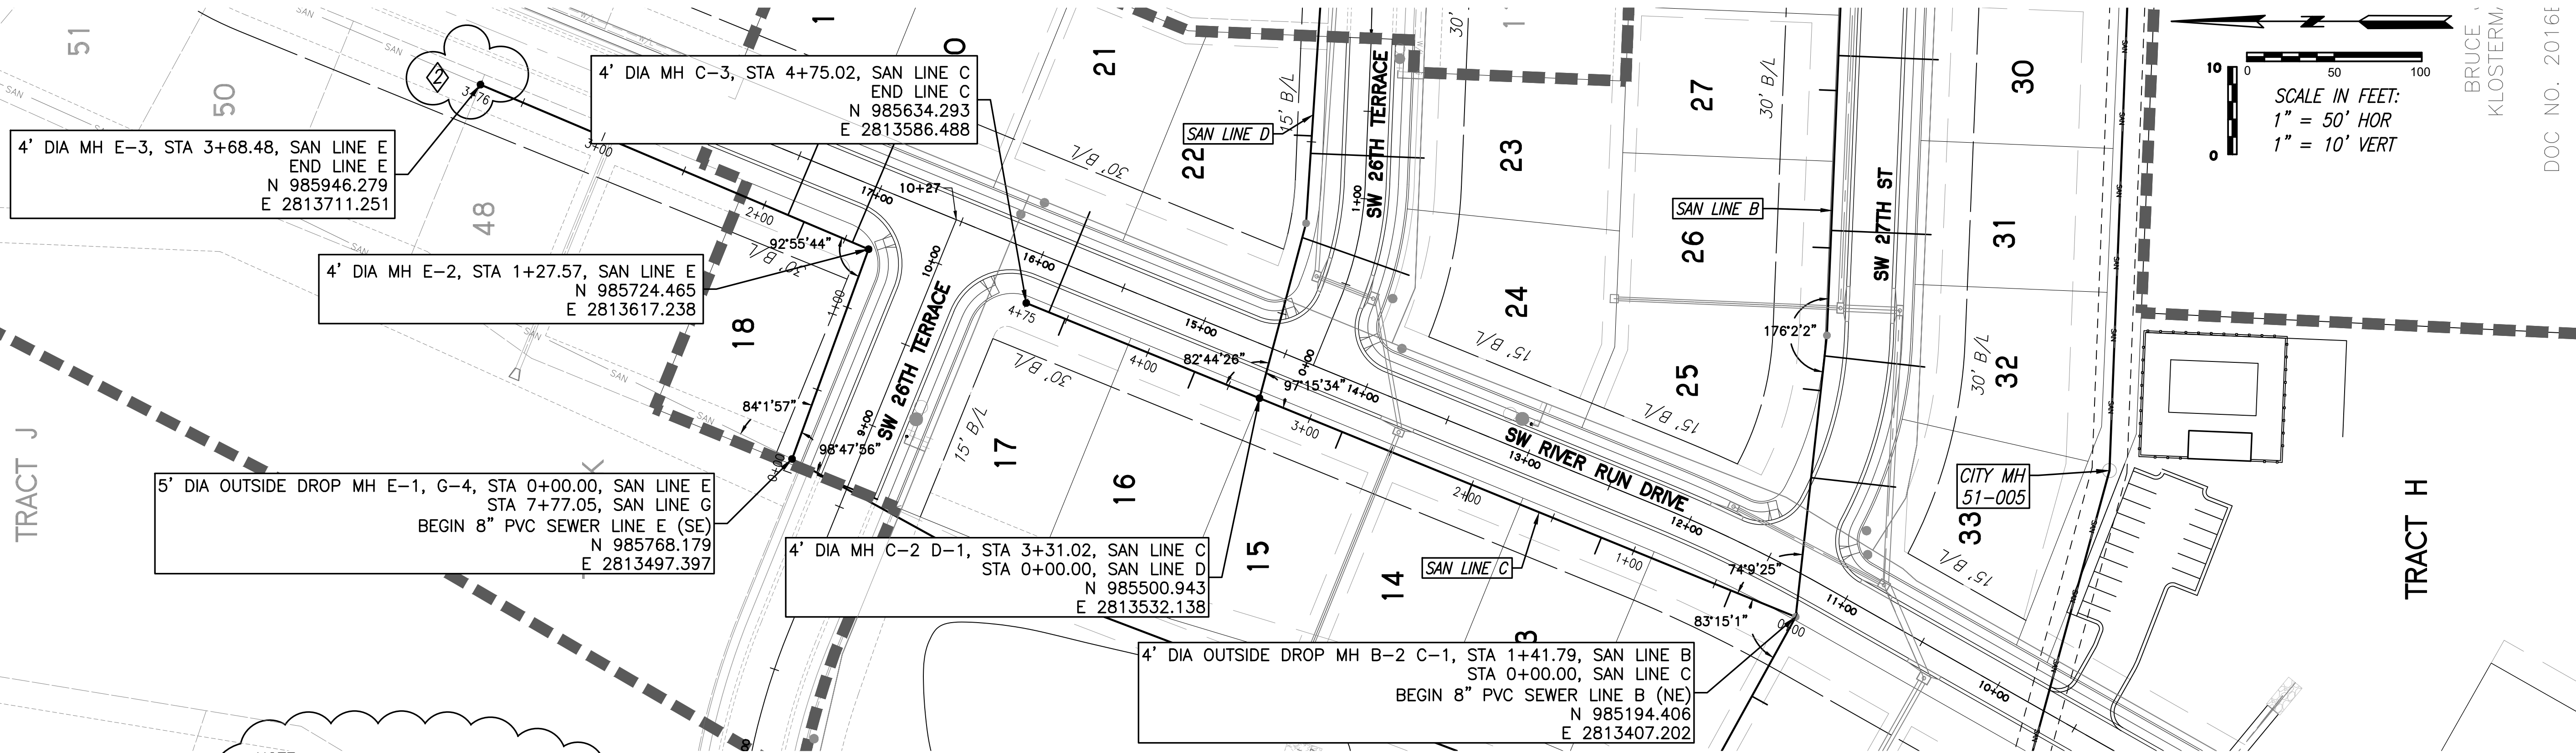


TRACT J

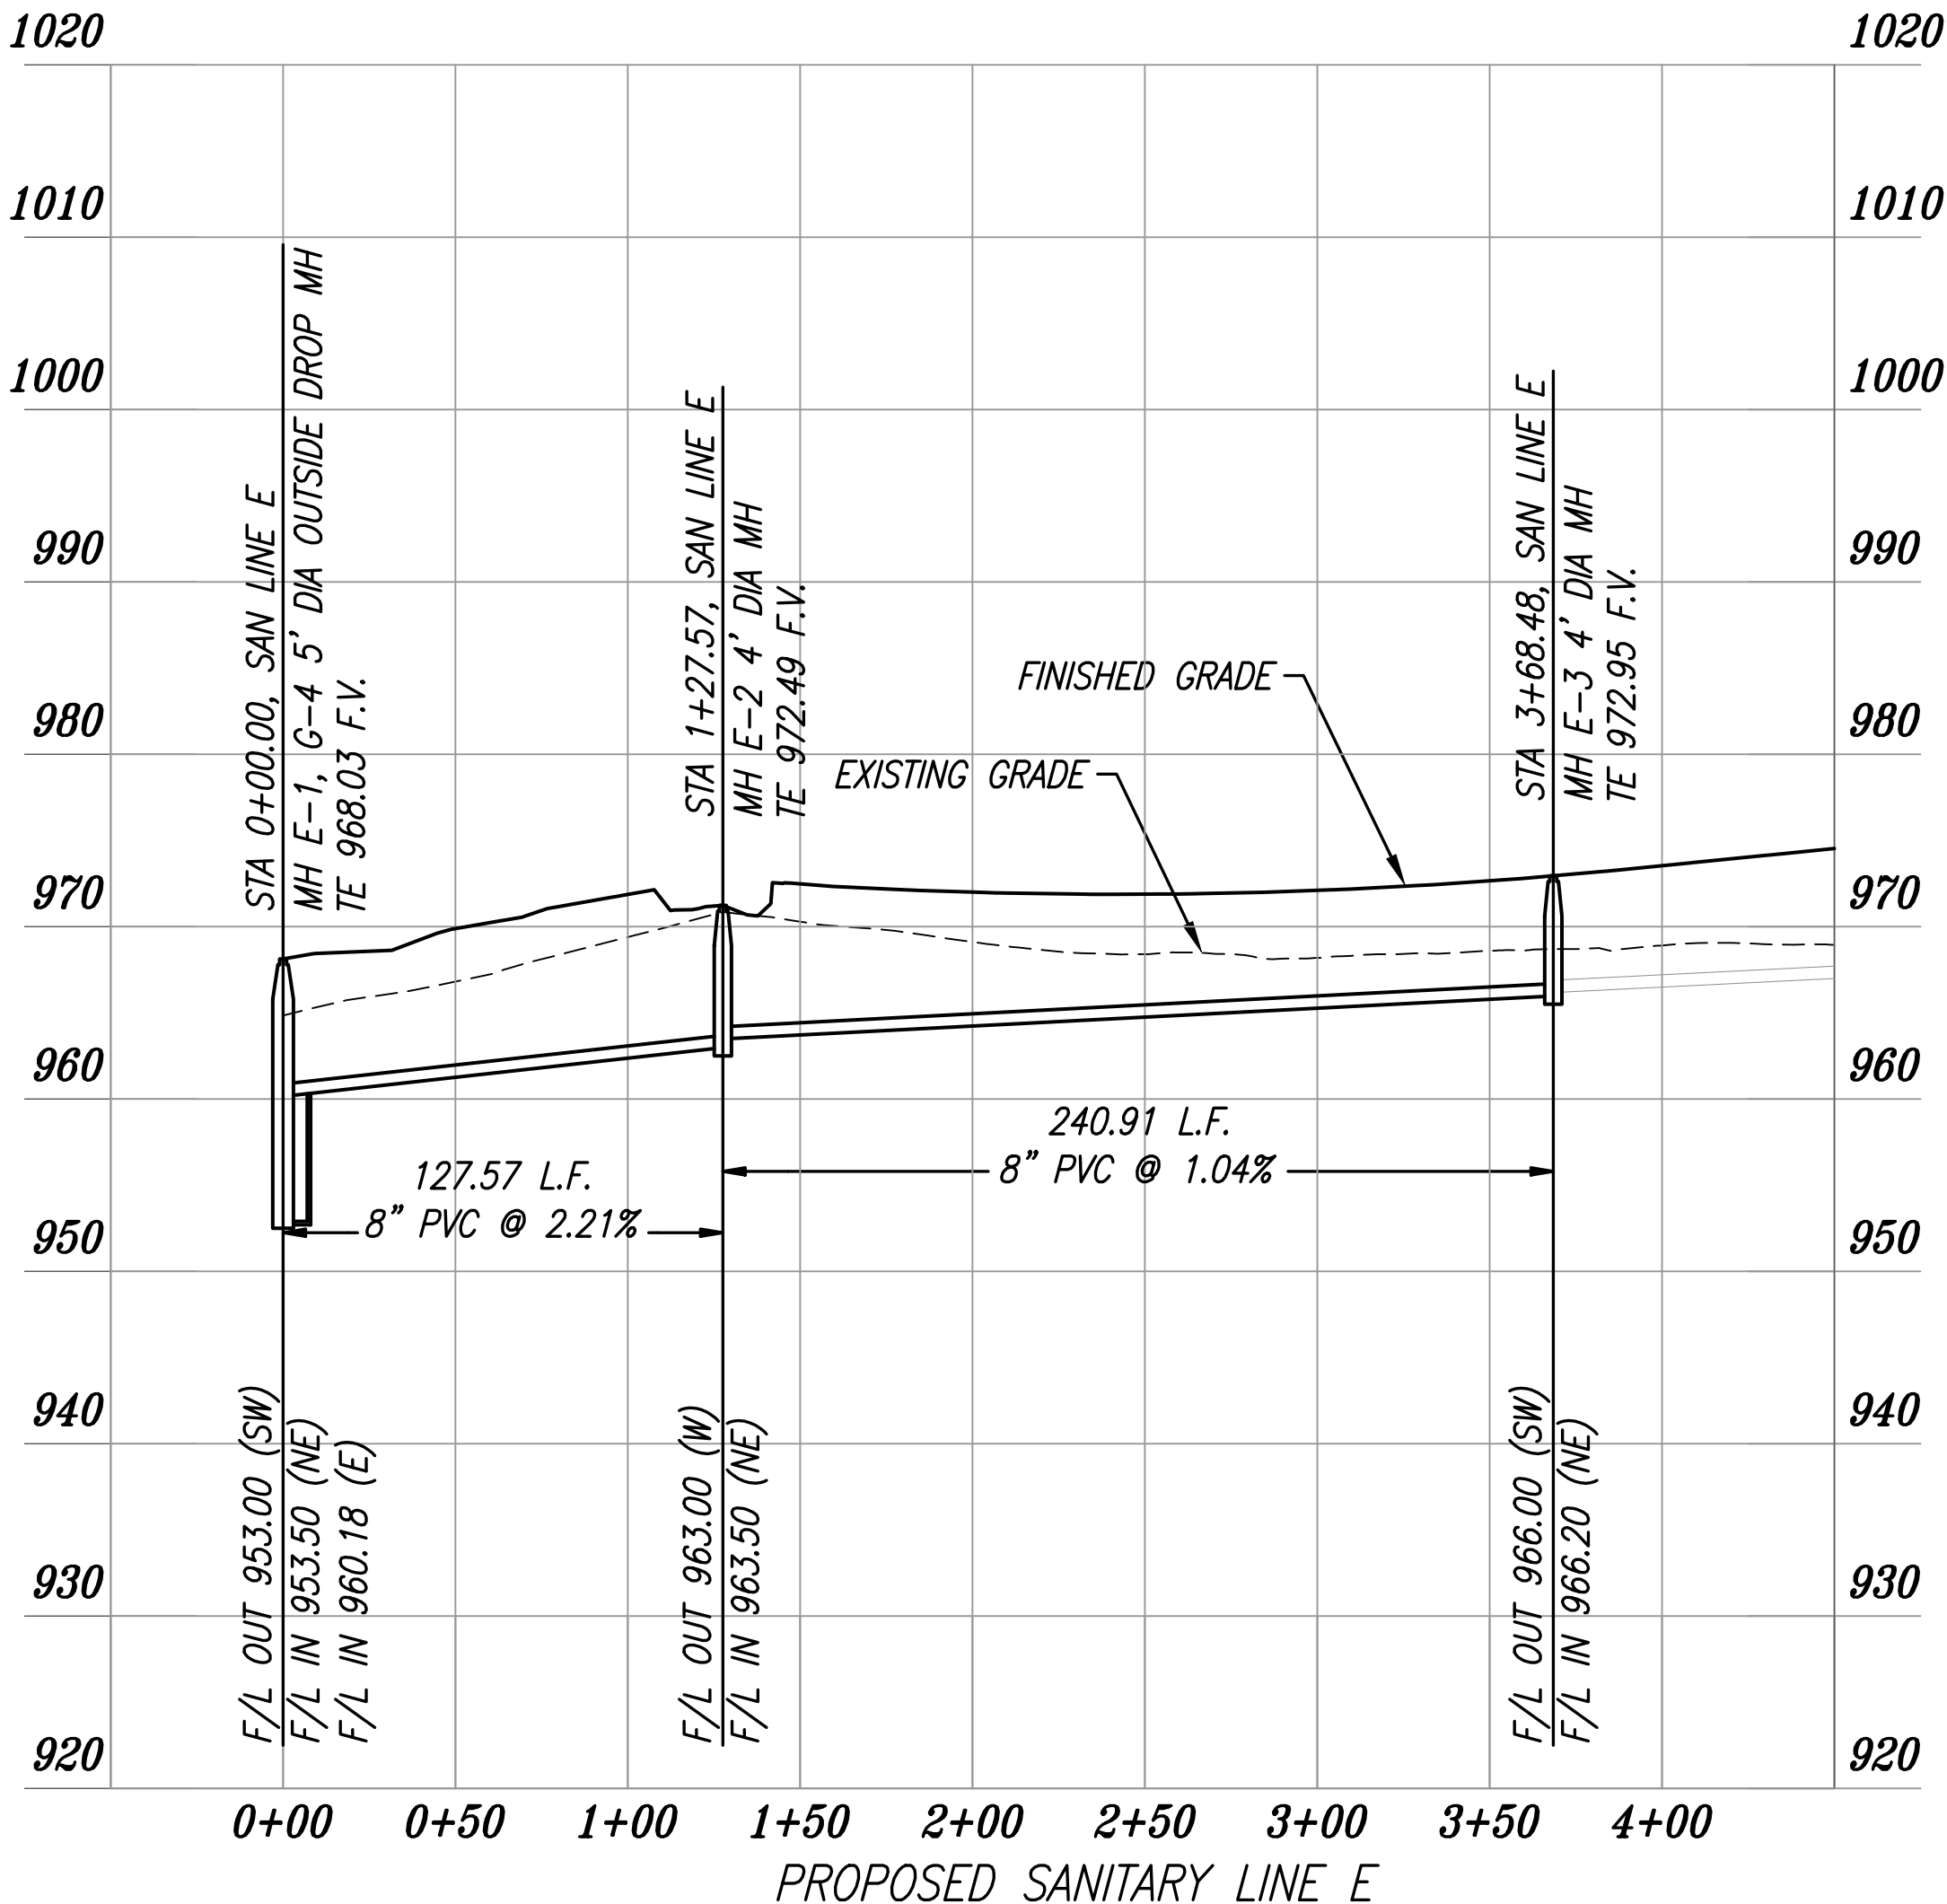

NOTE:
F.V.= FIELD VERIFY

NOTE:
FUTURE SANITARY EXTENSIONS TO BE
CORE-DRILLED - NO STUB-OFFS ALLOWED

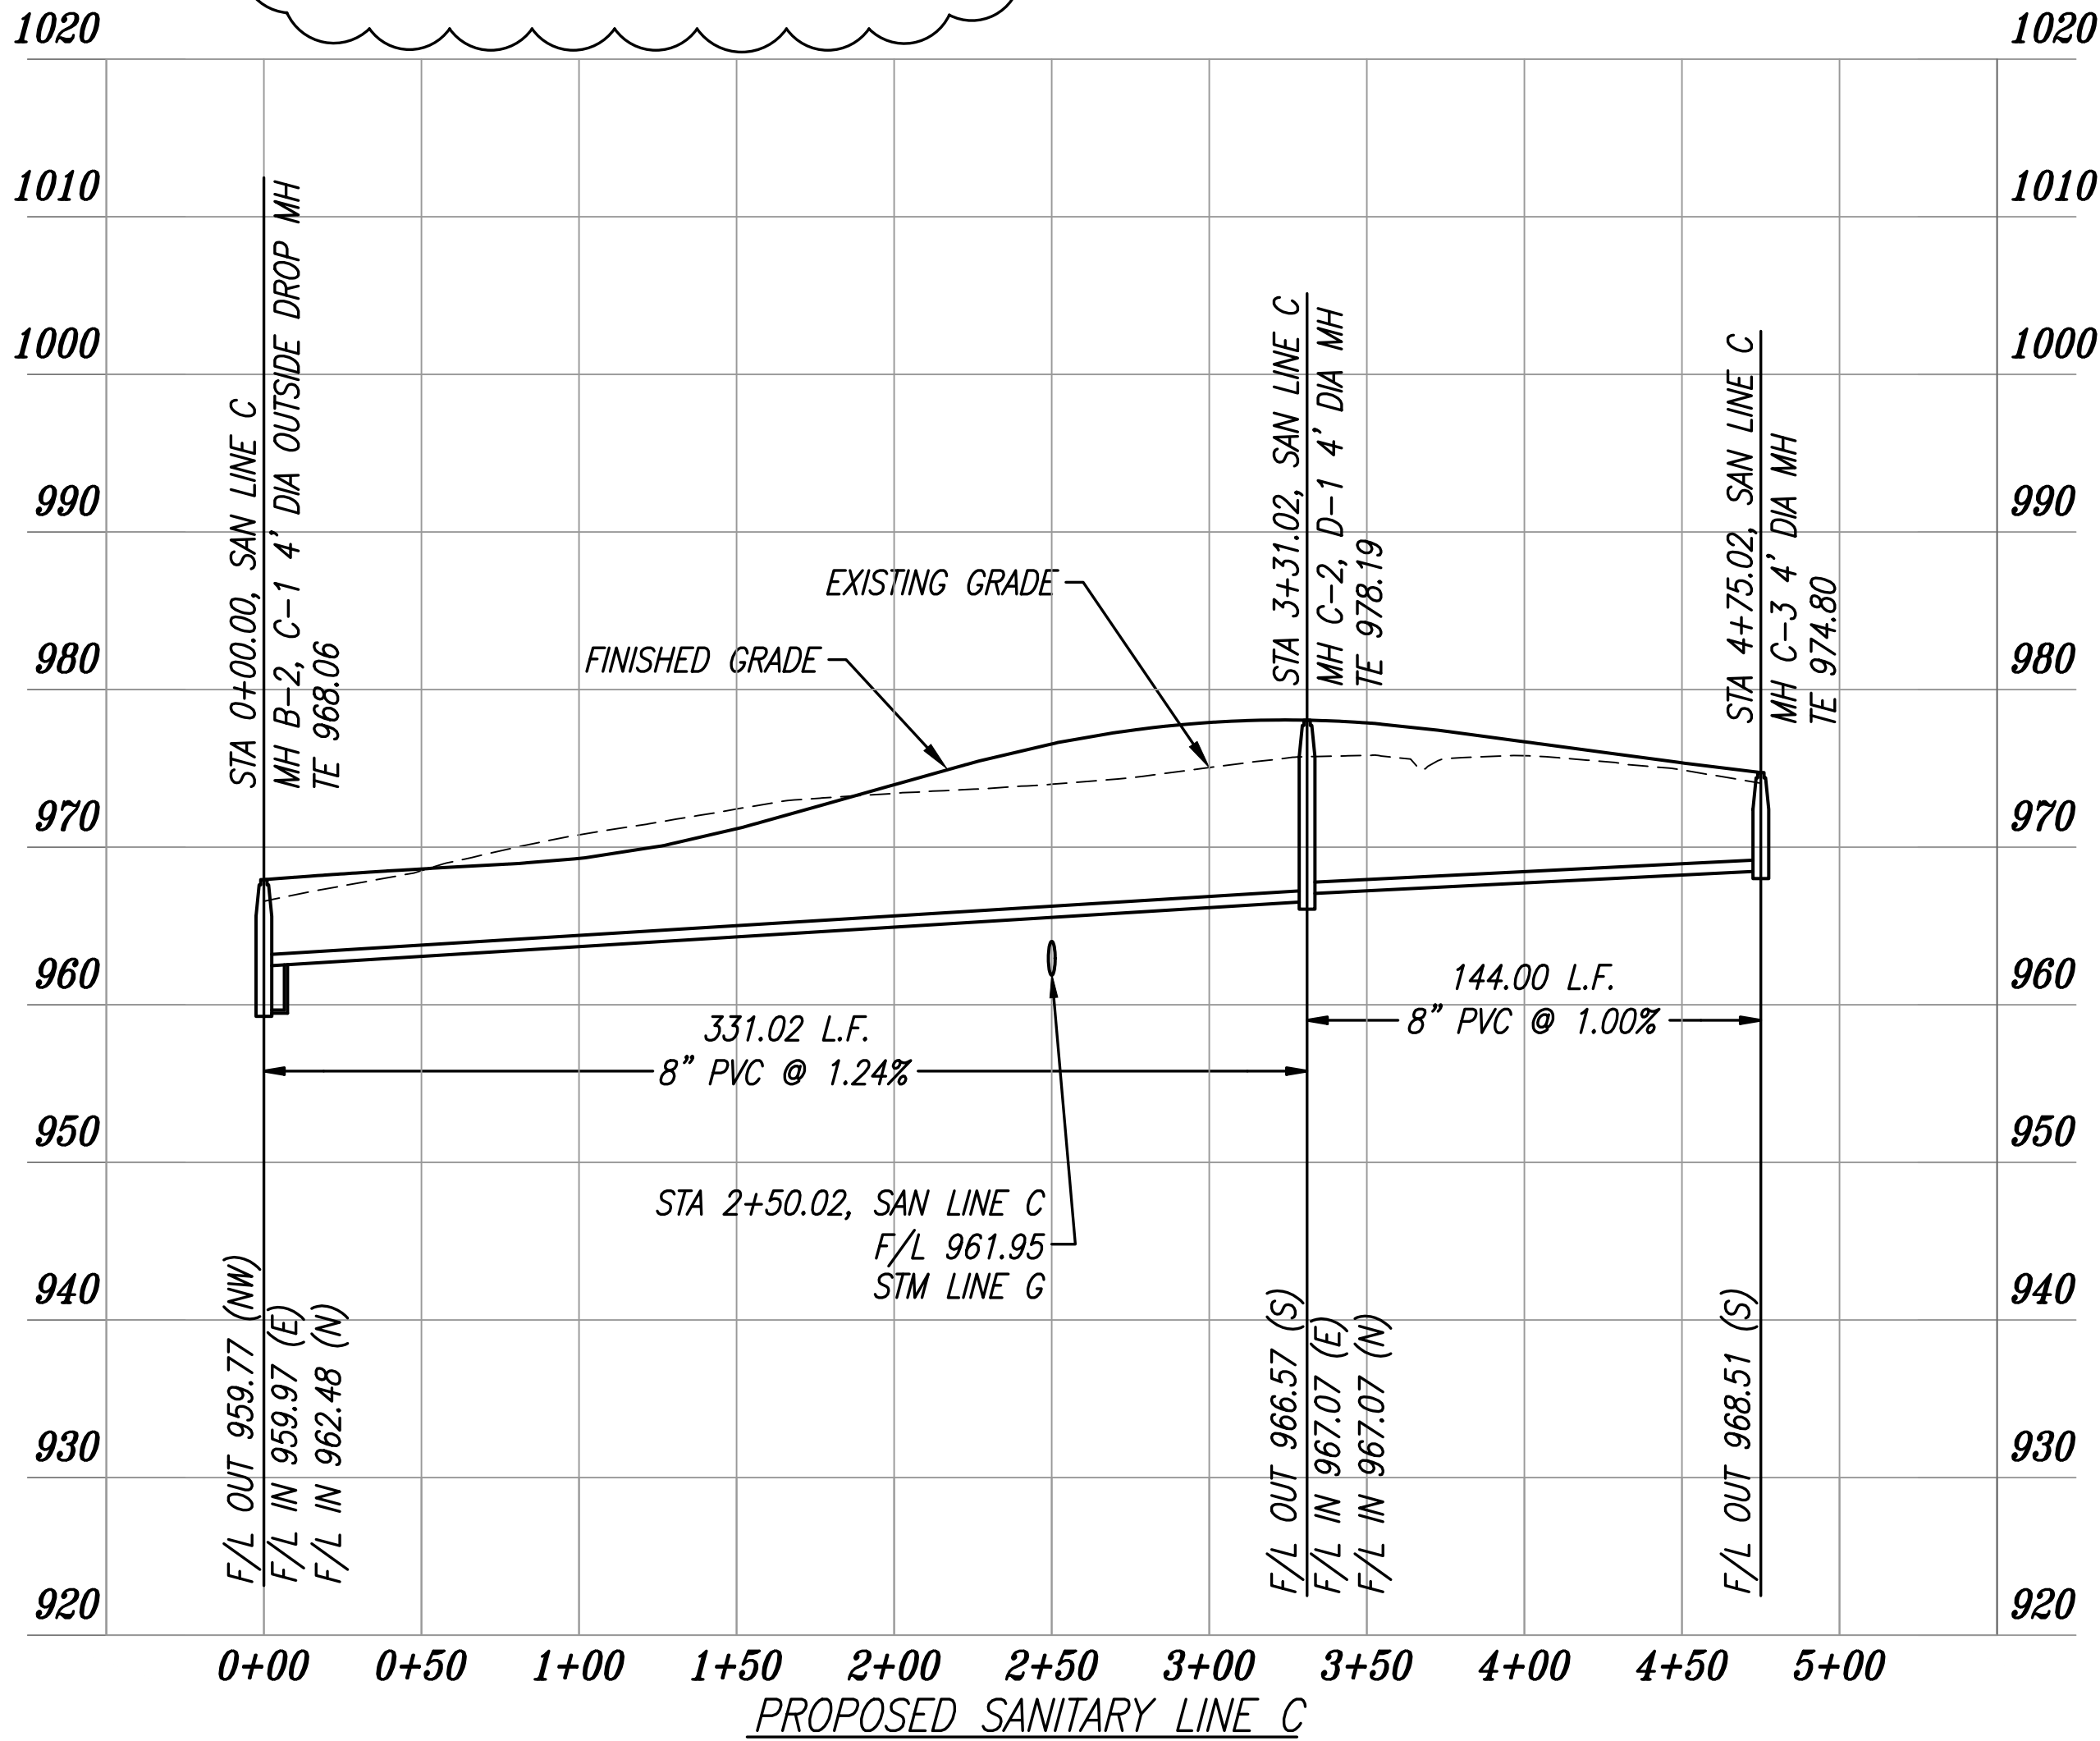

REVISION
Δ REVISED ON 02-15-18: SANITARY STUBS SHOWN IN
PLAN VIEW; ADDED LABELS; ADDED DEFLECTION
ANGLES & CROSSING CALLOUTS
✱ REVISED ON 02-26-18: ADDED NOTE; MH
STUBS REMOVED

ENGINEER'S SEAL
STATE OF MISSOURI
BRIAN L. GLENN
REGISTERED PROFESSIONAL ENGINEER
NO. PE 2010011667
PL 2010011667
DATE: 03-27-2018

PHOENIX ENGINEERING
& SURVEYING, LLC
3855 S. NORTHERN BLVD.
INDEPENDENCE, MO 64052
(816) 743-9000 FAX (816) 743-9700
ENGINEERING CERTIFICATE NO.: MO E-2000151302-D
SURVEYING CERTIFICATE NO.: MO LS-2000151303-D
KS: E-853
KS: LS-138

WHISPERING WOODS - 1ST PLAT
LOTS 1 THRU 33
LEE'S SUMMIT, JACKSON COUNTY, MO
SANITARY SEWER PLANS
PLAN & PROFILE

DESIGNED
BLG
DRAWN
JRT
SCALE
NOTED
DATE
09-01-2017
JOB NO.
04078
SHEET
7 of 10