
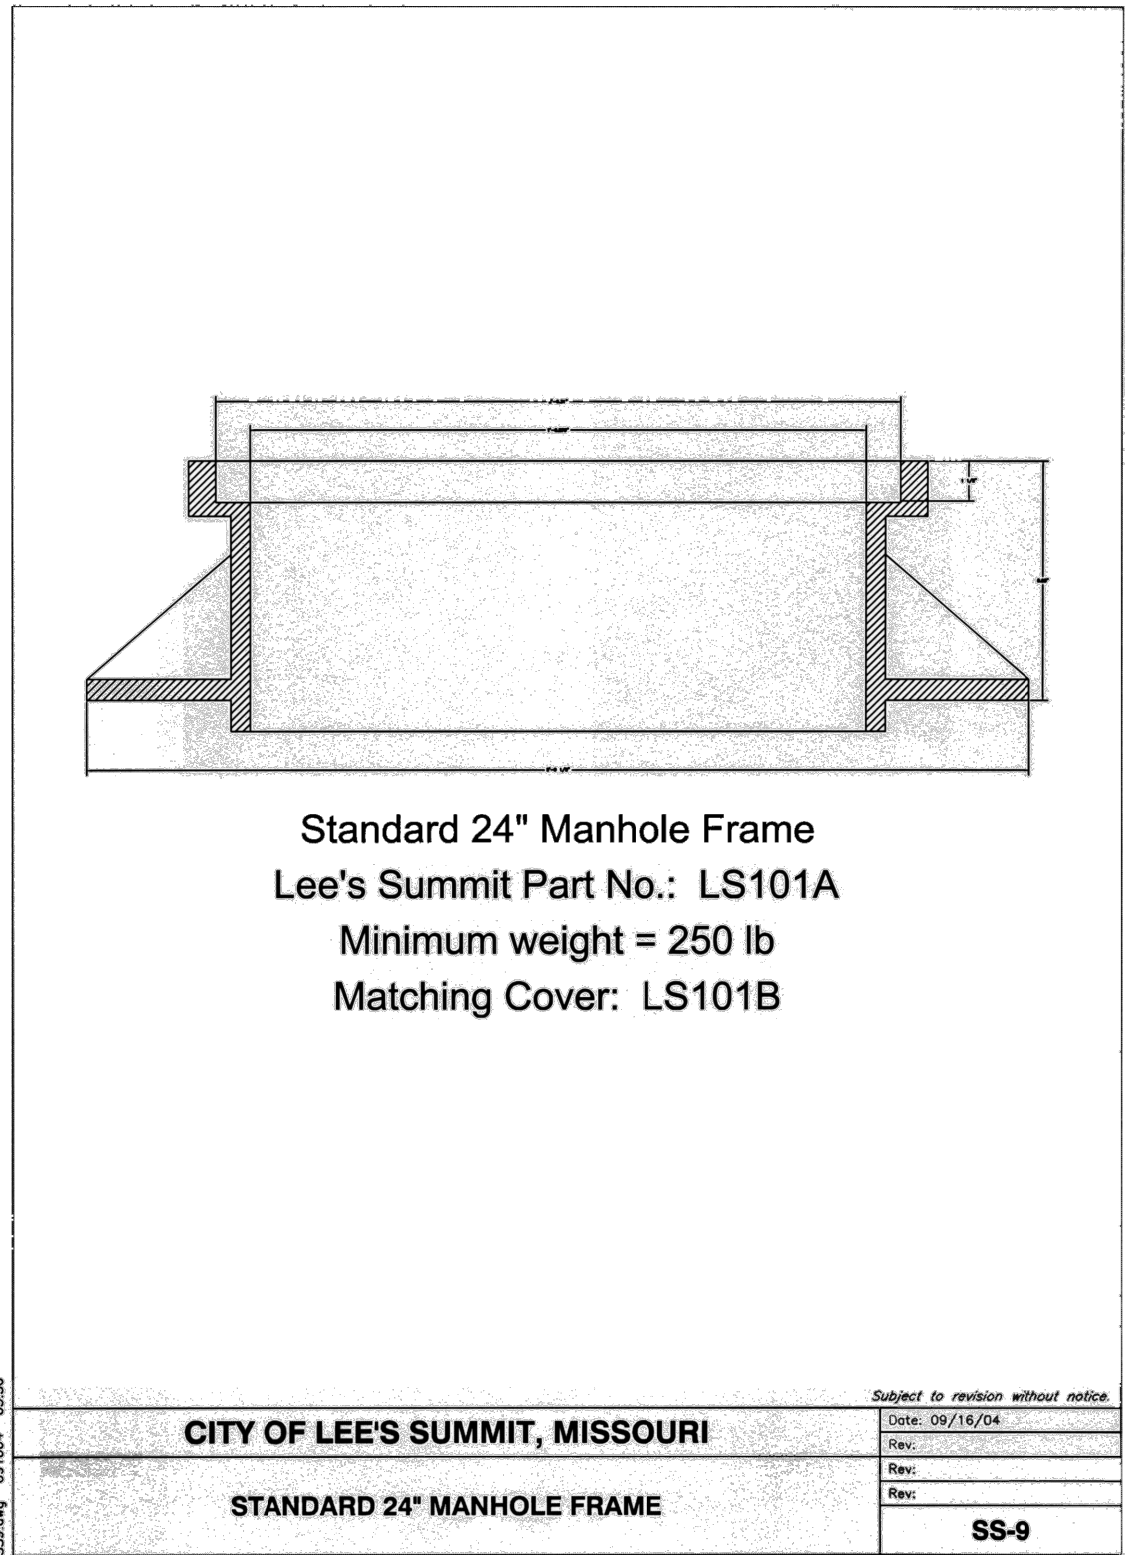
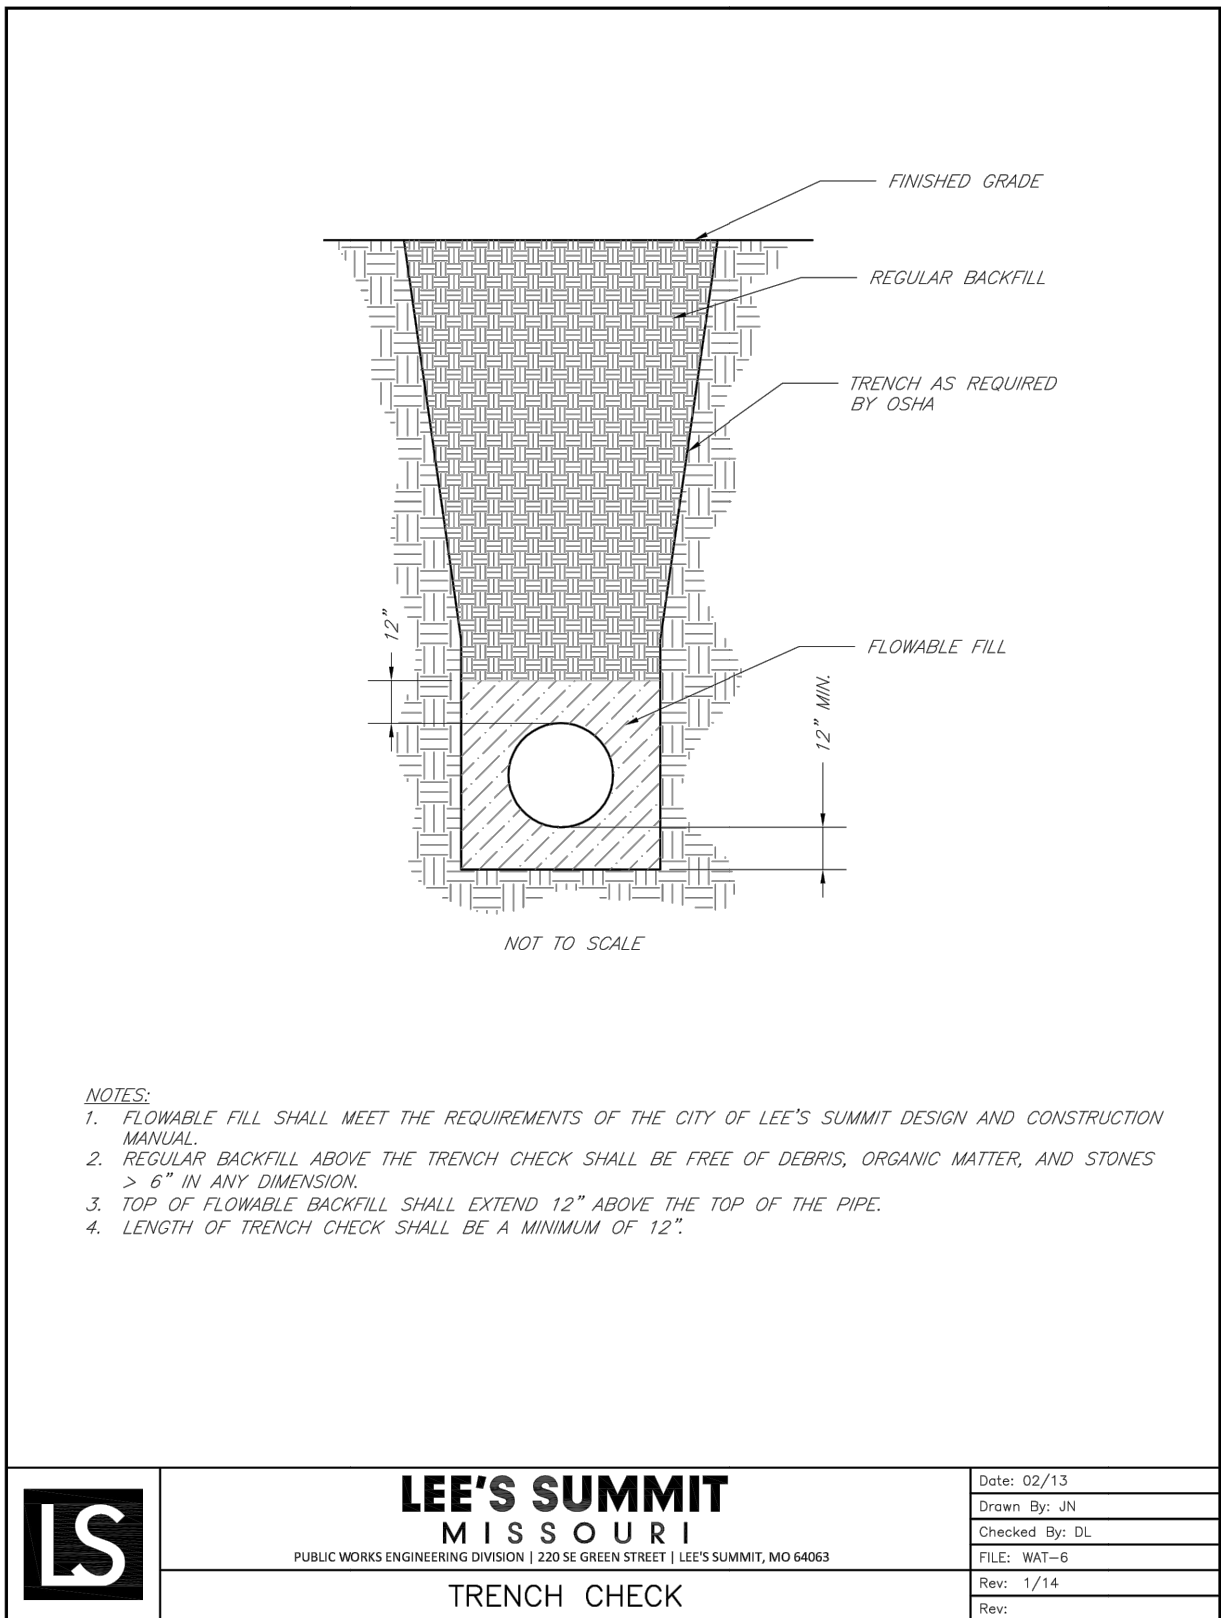
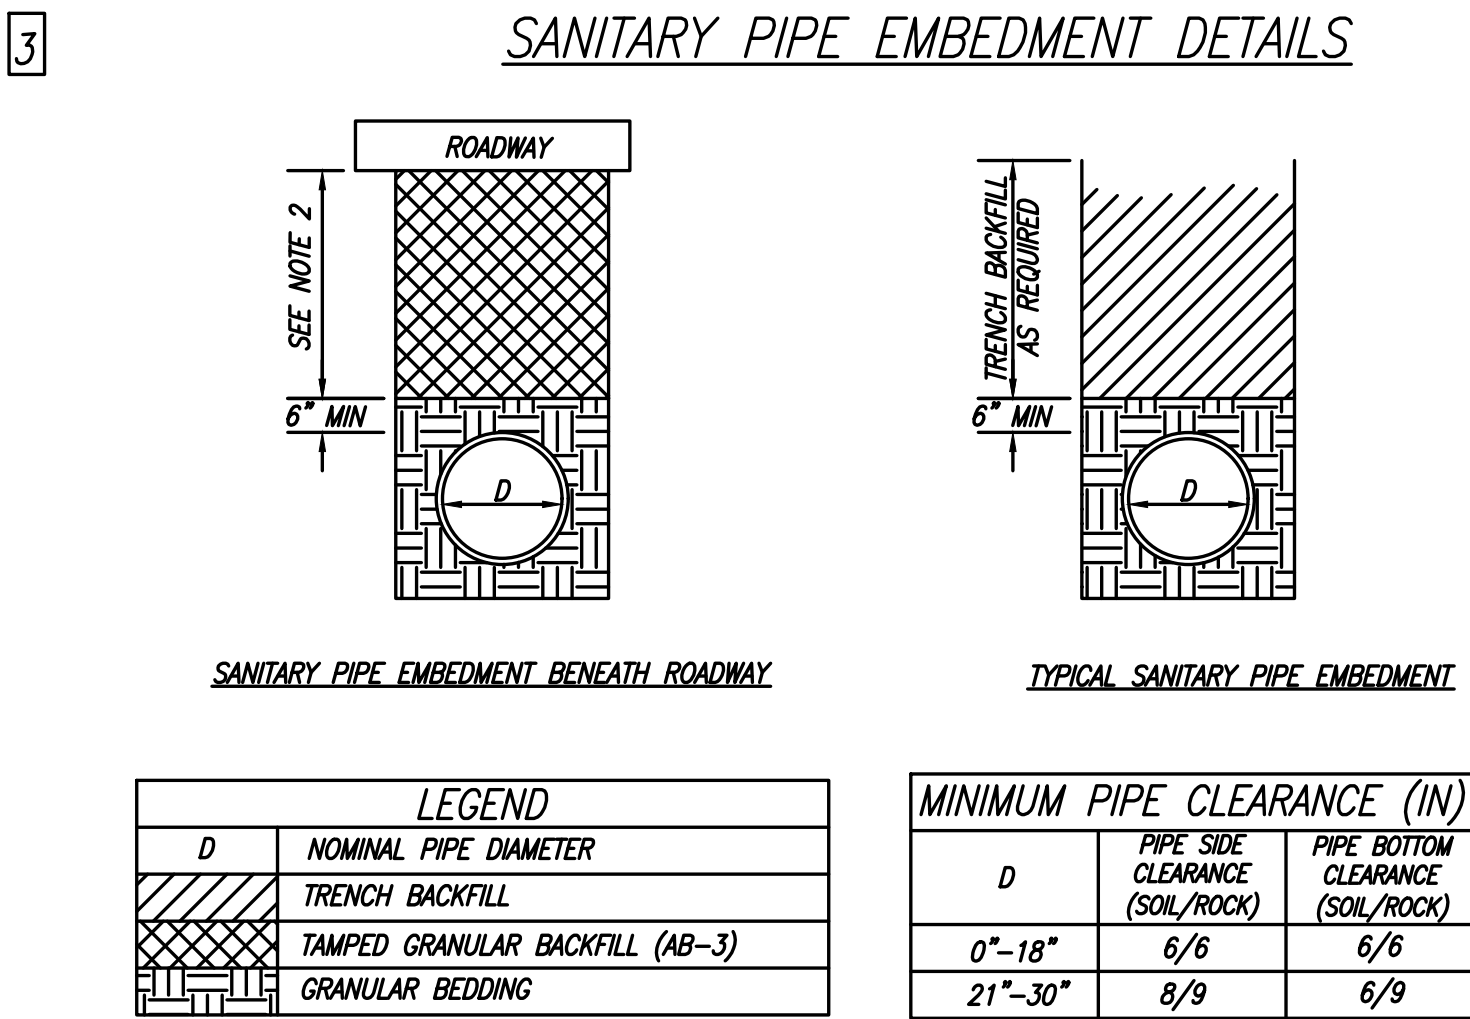
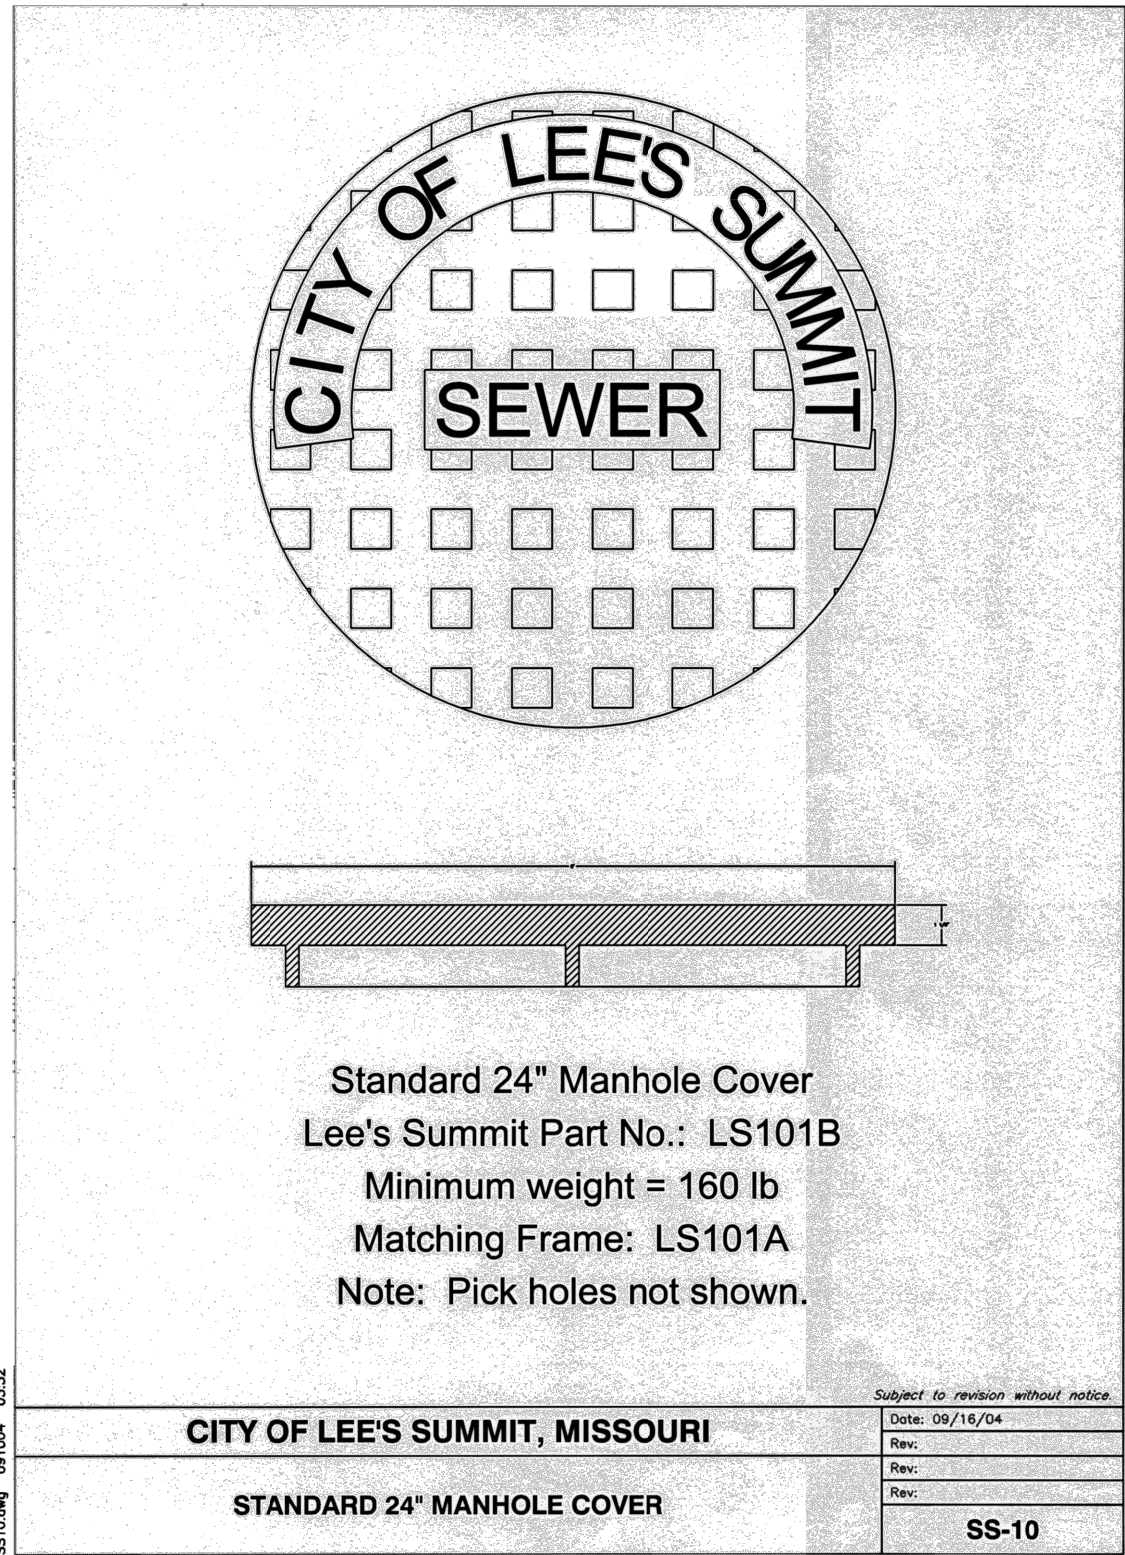


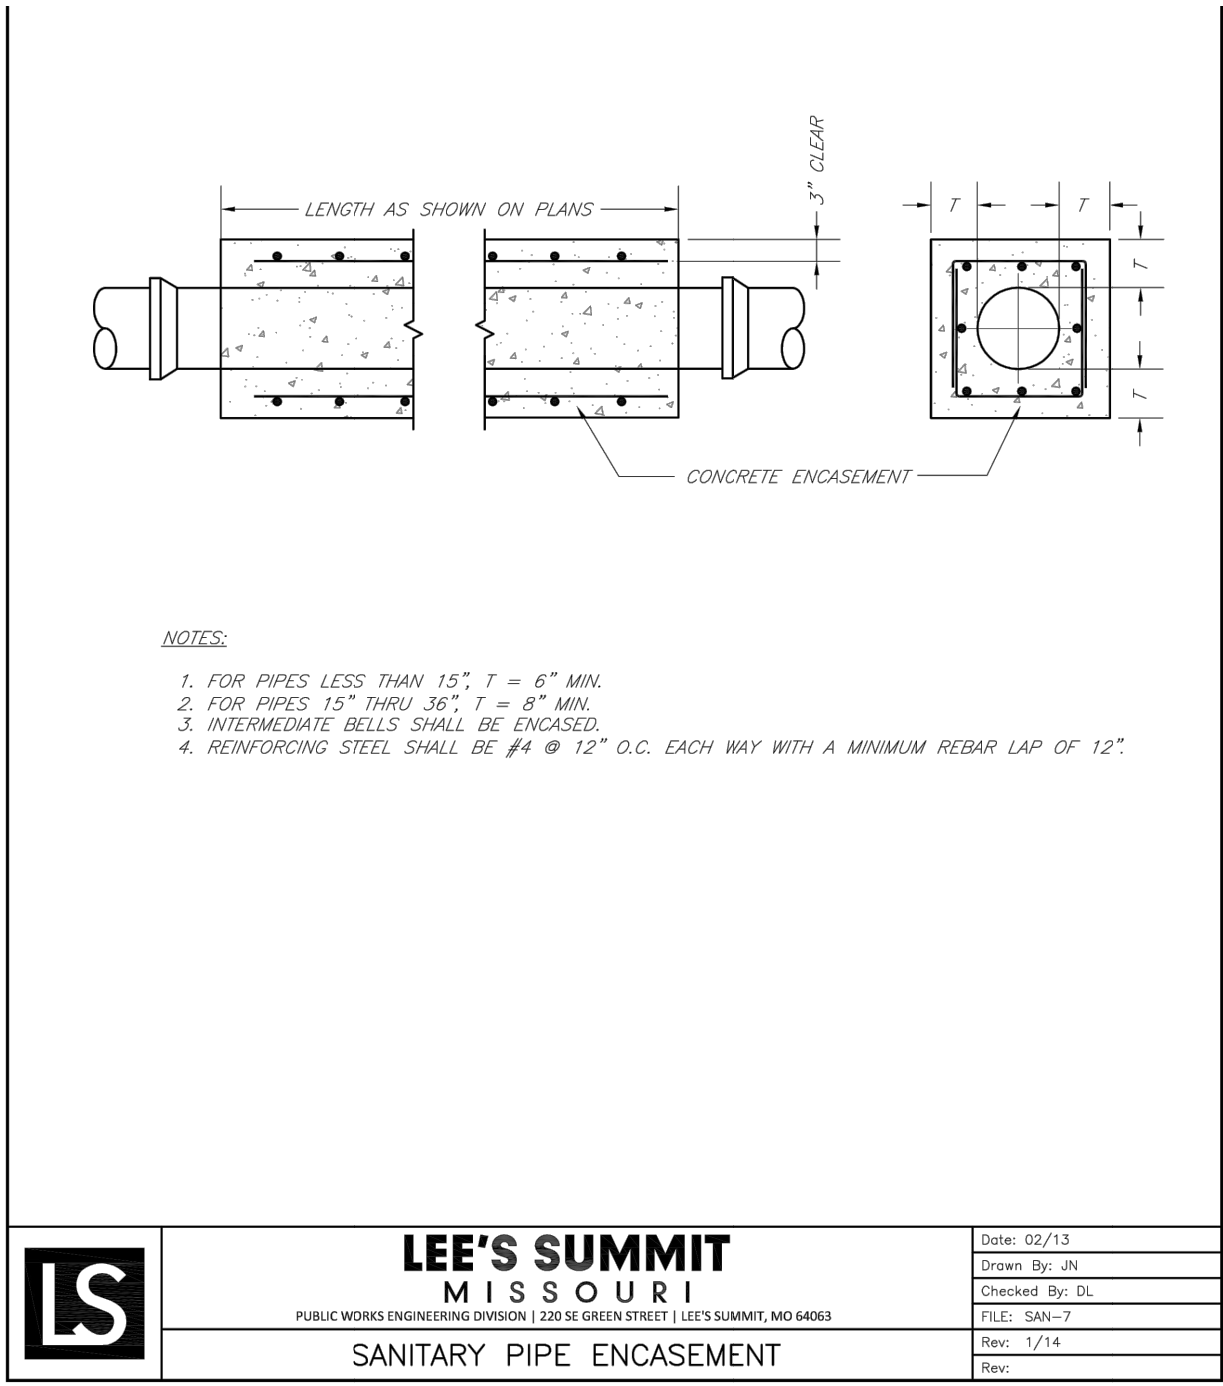

REVISION

REVISED ON 02-26-18: DETAILS
ADDED/MODIFIED

REVISED ON 03-23-18: DETAILS
ADDED/MODIFIED

PHOENIX ENGINEERING & SURVEYING, LLC

BRIAN L. GLENN
REGISTERED PROFESSIONAL ENGINEER
PE-2010011667

BRIAN L. GLENN
REGISTERED PROFESSIONAL ENGINEER
PE-2010011667

MO PE 2010011667
AS AGENT OF
PHOENIX ENGINEERING & SURVEYING, LLC

KS: E-853
KS: LS-158

PHOENIX ENGINEERING & SURVEYING, LLC

3855 S. NORTHERN BLVD.
INDEPENDENCE, MO 64052
(816) 743-9000 FAX (816) 743-9700

ENGINEERING CERTIFICATE NO.: MO E-2000151302-D
SURVEYING CERTIFICATE NO.: MO LS-2000151303-D

WHISPERING WOODS - 1ST PLAT
LOTS 1 THRU 33
LEE'S SUMMIT, JACKSON COUNTY, MO
SANITARY SEWER PLANS
DETAILS

DESIGNED
BLG
DRAWN
JRT
SCALE
NOTED
DATE
09-01-2017
JOB NO.
04078
SHEET