

DATE PLOTTED: 3/23/2018 4:15 PM ; LAST SAVE DATE: 3/23/2018 4:08 PM

H:\projects\2004\04078A2 - Whispering Woods Phase 1\dwg\04078 - Sanitary Sewer Plans.dwg

UTILITY CONTACTS

A SUBDIVISION IN LEE'S SUMMIT, JACKSON COUNTY, MISSOURI
SW 1/4, SEC 24, TWP 47-N, RANGE 32W
PUBLIC IMPROVEMENTS

A map showing the project area. The project is located on SW Hook Rd, between SW Pryor Rd and SW Ward Rd. The map includes labels for SW Scherer Rd, SW Stuart Rd, SW Hook Rd, HWY 150, HWY 291, SW Pryor Rd, SW Ward Rd, and Wood Rd. A north arrow is present in the bottom right corner, labeled N.T.S.

LOCATION MAP



PROJECT BENCH MARK

INDEX OF SHEETS	
NO.	TITLE
1	COVER
2	NOTES
3	STUB CHARTS
4	GENERAL LAYOUT
5	PLAN & PROFILE
6	PLAN & PROFILE
7	PLAN & PROFILE
8	PLAN & PROFILE
9	DETAILS
10	DETAILS

APPROVED


CITY ENGINEER

DATE _____

DEVELOPER:

REVISION

Δ REVISED 2-15-18: "ON-SITE" ADDED TO TITLE

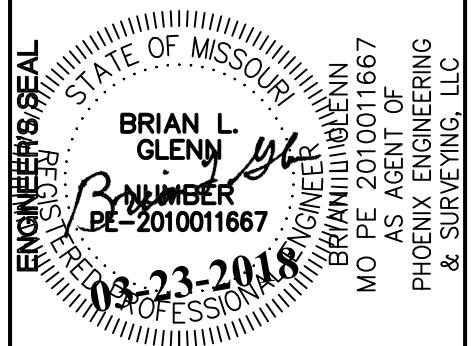

PHOENIX ENGINEERING
& SURVEYING, LLC

3855 S. NORTHERN BLVD.
INDEPENDENCE, MO 64052
(816) 743-9000 FAX: (816) 743-9700
ENGINEERING CERTIFICATE NO: MO E-20000151302-D
SURVEYING CERTIFICATE NO: MO LS-20000151303-D
KS: E-853
KS: LS-138

**WHISPERING WOODS - 1ST PLAT
LOTS 1 THRU 33
LEE'S SUMMIT, JACKSON COUNTY, MO
SANITARY SEWER PLANS
COVER**

DESIGNED
BLG
DRAWN
JRT
SCALE
NOTED
DATE
09-01-2017
JOB NO.
04078
SHEET

1 OF 10

PROJECT NOTES


- Grading Contractor shall be responsible for the control of erosion and siltation during all phases of construction.
- Prior to Ordering Precast Structures: Shop drawings shall be submitted to the design engineer for approval. Upon approval these shall be submitted to the City of Lee's Summit for review.
- Manhole top elevations designated as "Field Verify" (F.V.) are located outside the street right-of-way or in areas of undetermined grading. Contractors ordering precast manholes shall be responsible for adjustment required in the field at no additional cost to the owner. The contractor shall field verify the top elevations prior to ordering precast manholes.
- All water lines, sanitary sewer lines, and storm water drainage crossings shall be in place or a casing pipe provided for future installation prior to base and surface asphalt courses.
- Sidewalks are shown for informational purposes only unless otherwise noted. However, the contractor shall be responsible for handicap ramp construction in curbs.
- Refer to grading and erosion control sheets in Street and Storm Plans.

LEE'S SUMMIT NOTES

- Contractor shall refer to the current version of the City of Lee's Summit Design and Construction (D&C) Manual.
- All workmanship and materials shall be subject to the inspection and approval of the Engineering Department of Lee's Summit, Missouri.
- Lineal foot measurements shown on these plans are horizontal measurements, not slope measurements. All payments shall be made on horizontal measurements.
- No Geological Investigation was performed on this project.
- The Utility locations shown on these plans are taken from Utility Company records and are approximate only. They do not constitute actual field locations. The Contractor shall verify the location and depth of all utilities prior to construction.
- Clearing and Grubbing operations and disposal of all debris therefrom shall be performed by the contractor in strict accordance with all state and local codes and ordinances.
- All waste material shall be disposed of at a location to be selected by the owner or his authorized representative, such location to be on the site.
- The Contractor shall control the erosion and siltation during all phases of construction, he shall keep the streets clean of mud and debris and follow the erosion control plan prepared by the design engineer.
- All manholes, catch basins, utility valves and meter pits to be adjusted or rebuilt to grade as required.
- Subgrade soil for all concrete structures, regardless of the type or location, shall be firm, dense and thoroughly compacted and consolidated; shall be free from muck and mud; and shall be sufficiently stable to remain firm and intact under the feet of the workman or machinery engaged in subgrade, laying reinforcing steel, and depositing concrete thereon. In all cases where subsoil is mucky or works into mud or muck during such operation, a seal course of either concrete or rock shall be placed below subgrade to provide a firm base for working and for placing the floor slab.
- A minimum horizontal distance of ten (10') shall be maintained between parallel water and sanitary sewer lines. At any point where sanitary sewer lines cross water main, the sanitary sewer shall be constructed of cast iron pipe or pipe encased in concrete for a distance of ten feet (10') in each direction from the crossing unless the water is a minimum of eighteen inches (18") above the top of the sanitary sewer line.
- Contractor shall provide testing and inspection per SECTION 3500 - SANITARY SEWERS CITY OF LEE'S SUMMIT, MISSOURI STANDARD SPECIFICATIONS.
- Development plans are approved initially for one (1) year, after which they automatically become void and must be updated and approved by the City Engineer before any construction will be permitted.
- All sanitary sewer stubs shall be surveyed and staked on site before the construction of sanitary service stubs.

- The City of Lee's Summit plan review is only for general conformance with the City of Lee's Summit Design Criteria and the City Code. The City is not responsible for the accuracy and adequacy of the design, or dimensions and elevations which shall be confirmed and correlated at the job site. The City of Lee's Summit through approval of this document assumes no responsibility other than as stated above for the completeness and/or accuracy of this document.
- The Contractor shall have one (1) signed copy of the plans (approved by the City of Lee's Summit) and one (1) copy of the appropriate Construction Standards and Specifications at the job site at all times.
- Construction of the improvements shown or implied by this set of drawings shall not be initiated or any part thereof undertaken until the City Engineer is notified of such intent and all required and properly executed bonds and permit fees are received and approved by the City Engineer.
- All stub lines shall be laid on 2.00% minimum grade unless approved otherwise.
- Contractor shall not be allowed to work on Saturdays, Sundays, or Holidays without prior approval of the City Engineer.
- Relocation of any water line, sewer line or service line thereof required for the construction of this project shall be the responsibility of the contractor and shall be at his expense.
- The Contractor shall install and properly maintain a mechanical plug at all connection points with existing lines until such time that the new line is tested and approved.
- The Contractor shall construct manholes placing eccentric cone section in such a manner that manhole covers are adjacent to the proposed sidewalks. In locations where manholes are not near proposed sidewalks the manhole covers shall generally be placed on the upstream side of the manholes whenever possible.
- Stub lines, locations, and minimum basement floor elevations are located in the table labeled "Table of Service Locations".
- Construction permits will not be issued until the City of Lee's Summit receives a sewer extension permit from MDNR.
- Connections to existing manholes shall be core drilled and connected with a watertight Fernco Gasket or approved equal. The gasket is to be installed according to the manufacturer's recommendations.
- All areas where utilities are to be installed in fill shall be compacted to 95% to 18 inches above the line then excavated for construction of the line.
- The Contractor will be responsible for testing of manholes and pipes to the City of Lee's Summit Design & Construction Manual requirements.
- The ends of all Sanitary Sewer stubs shall be surveyed and marked before construction.
- All utility street crossings shall be backfilled with flowable fill, or AB-3. If contractor chooses to use other suitable materials, extensive soil testing requirements will be required.
- Trench checks shall be used for all sanitary sewer stubs.

REVISION

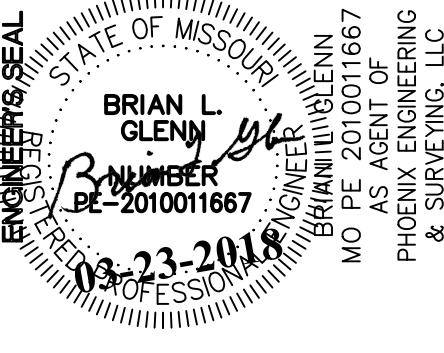

PHOENIX ENGINEERING & SURVEYING, LLC
3853 S. NORTHERN BLVD.
INDEPENDENCE, MO 64052
(816) 743-9000 FAX (816) 743-9700
ENGINEERING CERTIFICATE NO.: MO E-2000151302-D
SURVEYING CERTIFICATE NO.: MO LS-2000151303-D
KS: E-853
KS: LS-138

WHISPERING WOODS - 1ST PLAT
LOTS 1 THRU 33
LEE'S SUMMIT, JACKSON COUNTY, MO
SANITARY SEWER PLANS
NOTES

DESIGNED
BLG
DRAWN
JRT
SCALE
NOTED
DATE
09-01-2017
JOB NO.
04078
SHEET

THE SEALS AND SIGNATURE(S) APPLY ONLY TO THE DOCUMENT TO WHICH THEY ARE AFFIXED, AND EXPRESSLY DISCLAIM ANY RESPONSIBILITY FOR ALL OTHER PLANS, SPECIFICATIONS, ESTIMATES, REPORTS, OR OTHER DOCUMENTS OR INSTRUMENTS RELATING TO OR INTENDED TO BE USED FOR ANY PART OR PARTS OF THE ENGINEERING OR SURVEYING PROJECT.

TABLE OF SERVICE LOCATIONS							
Whispering Woods							
LOT NO	SANITARY LINE	SERVICE STUB STATION	CONNECTION TYPE	DIST. FROM D.S. M.H.	STUB LENGTH	STUB END F/L	MINIMUM BASM'T FLOOR ELEVATION
1	H	0+69.62	"Y"	69.62	10	946.75	950.12
2	H	1+50.34	"Y"	150.34	10	950.52	953.88
3	H	2+32.65	"Y"	232.65	10	954.36	957.73
4	H	3+33.11	"Y"	333.11	10	959.05	962.41
5	H	3+58.18	"Y"	358.18	10	960.22	964.18
6	A	1+31.98	0	65	10	953.59	956.29
7	A	1+36.97	0	70	10	953.68	956.38
8	A	2+61.99	0	195	10	955.78	959.07
9	A	2+66.99	0	200	10	955.86	958.89
10	Existing	7+69.54	"Y"	180	10	951.00	953.50
11	B	0+90.00	"Y"	90	10	957.97	960.67
12	C	0+40.00	"Y"	40	10	962.97	965.99
13	C	1+20.00	"Y"	120	10	963.96	966.98
14	C	2+00.00	"Y"	200	10	964.95	967.97
15	C	2+80.00	"Y"	280	10	965.94	968.96
16	C	3+71.02	"Y"	40	10	967.47	970.49
17	C	4+51.02	"Y"	120	10	968.27	971.29
18	E	0+00.00	"Y"	40	59	963.92	966.84
19	E	0+00.00	"Y"	50	10	964.02	968.30
20	E	0+00.00	"Y"	10	55	963.60	967.89
21	C	4+61.02	"Y"	130	62	968.37	972.55
22	D	1+53.38	"Y"	50	10	974.11	976.81
23	D	1+43.38	"Y"	40	65	973.97	978.21
24	D	0+95.00	"Y"	95	65	972.43	976.66
25	B	2+71.79	"Y"	130	10	963.21	966.33
26	B	3+53.57	"Y"	50	10	966.44	969.56
27	B	4+43.57	"Y"	140	10	969.03	972.15
28	B	5+23.57	"Y"	220	10	971.34	974.46
29	B	5+43.57	"Y"	240	58	971.91	975.99
30	B	4+63.57	"Y"	160	58	969.61	973.69
31	B	3+63.57	"Y"	60	58	966.73	970.81
32	B	2+91.79	"Y"	150	58	963.71	967.80
33	B	2+21.79	"Y"	80	49	961.96	965.89

WHISPERING WOODS - 1ST PLAT
LOTS 1 THRU 33
LEE'S SUMMIT, JACKSON COUNTY, MO
SANITARY SEWER PLANS
STUB CHARTS

DESIGNED
BLG
DRAWN
JRT
SCALE
NOTED
DATE
09-01-2017
JOB NO
04078
SHEET


3 of 10

PHOENIX ENGINEERING
& SURVEYING, LLC
3855 S. NORTHERN BLVD.
INDEPENDENCE, MO 64052
(816) 743-9000 FAX (816) 743-9700
ENGINEERING CERTIFICATE NO: MO E-2000151302-D
SURVEYING CERTIFICATE NO: MO LS-2000151303-D

ENGINEER'S SEAL
STATE OF MISSOURI
BRIAN L. GLEN
REGISTERED PROFESSIONAL ENGINEER
NO. 2010011667
EXPIRATION DATE 03-23-2018
AS AGENT OF
PHOENIX ENGINEERING
& SURVEYING, LLC

REVISION
Δ REVISED ON 02-26-18: UPDATED TABLE
◊ REVISED ON 03-23-18: UPDATED TABLE

THE SEALS AND SIGNATURE(S) APPLY ONLY TO THE DOCUMENT TO WHICH THEY ARE AFFIXED, AND EXPRESSLY DISCLAIM ANY RESPONSIBILITY FOR ALL OTHER PLANS, SPECIFICATIONS, ESTIMATES, REPORTS, OR OTHER DOCUMENTS OR INSTRUMENTS RELATING TO OR INTENDED TO BE USED FOR ANY PART OR PARTS OF THE ENGINEERING OR SURVEYING PROJECT.

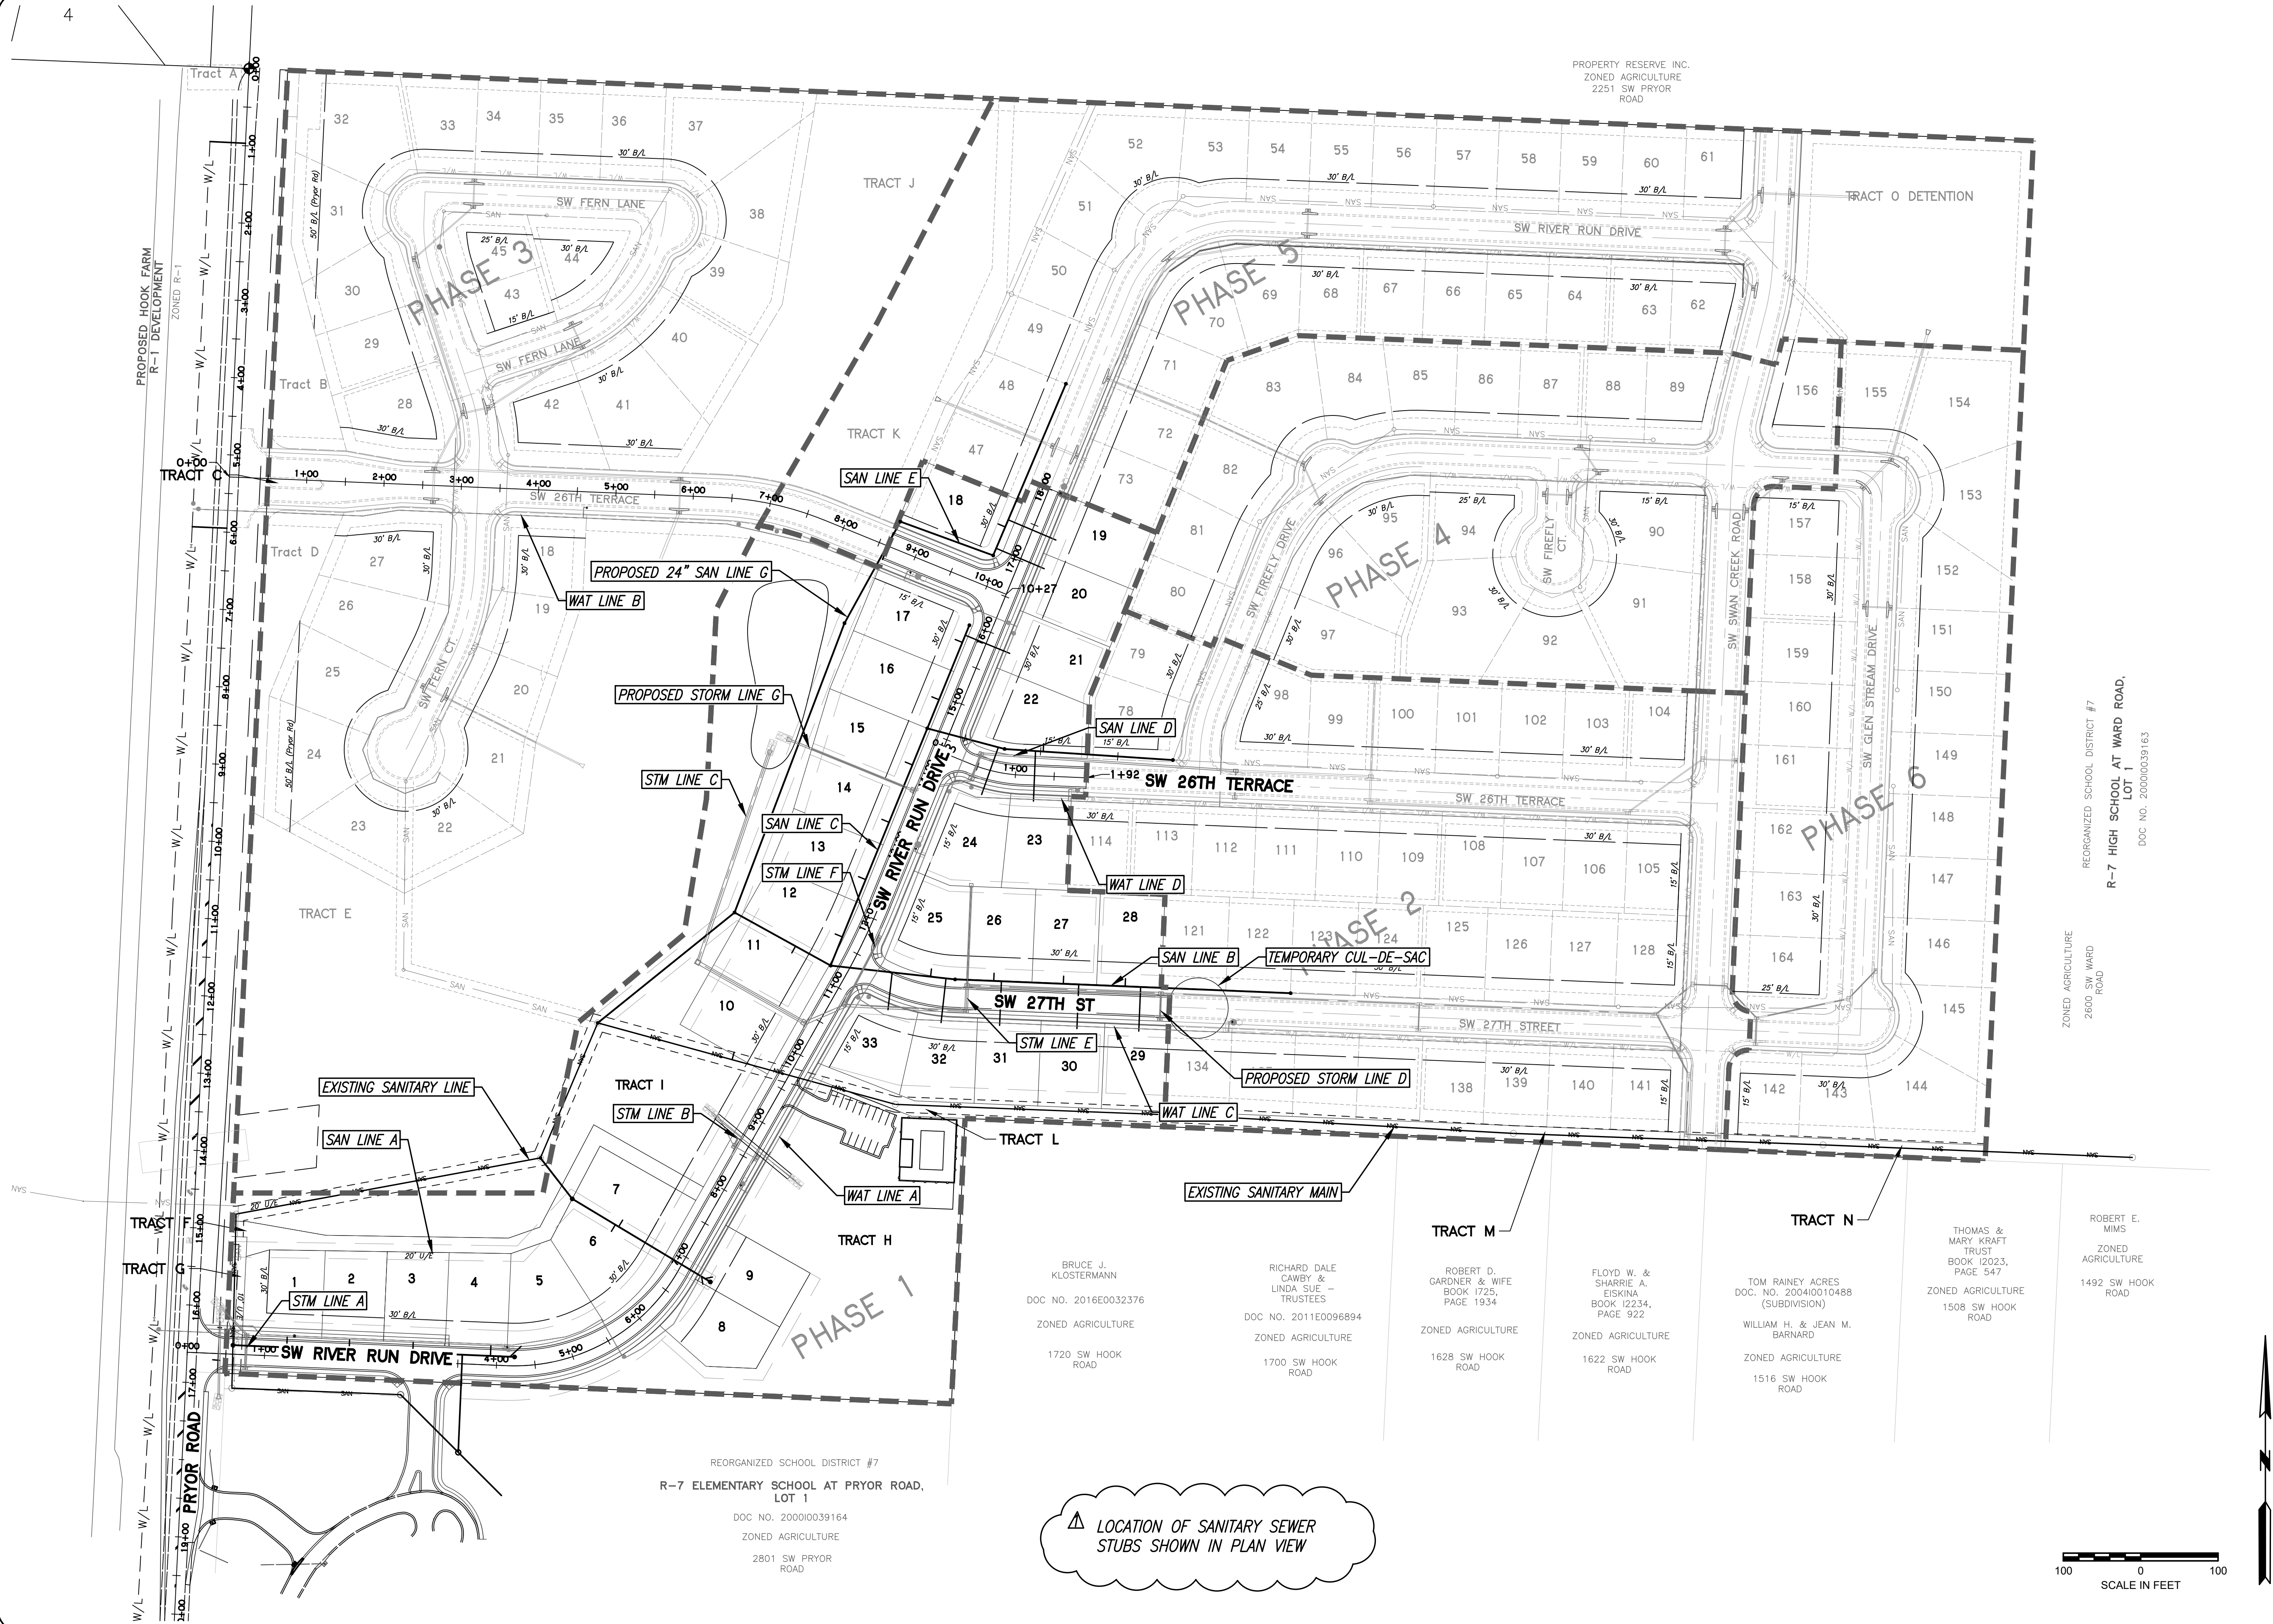

△ LOCATION OF SANITARY SEWER STUBS SHOWN IN PLAN VIEW

WHISPERING WOODS - 1ST PLAT
LOTS 1 THRU 33
LEE'S SUMMIT, JACKSON COUNTY, MO
SANITARY SEWER PLANS
GENERAL LAYOUT


DESIGNED	BLG
DRAWN	JRT
SCALE	NOTED
DATE	09-01-2017
JOB NO.	04078
SHEET	10

PHOENIX ENGINEERING & SURVEYING, LLC
3855 S. NORTHERN BLVD.
INDEPENDENCE, MO 64052
(816) 743-9000 FAX (816) 743-9700
ENGINEERING CERTIFICATE NO.: MO E-2000151302-D
SURVEYING CERTIFICATE NO.: MO LS-2000151303-D




REVISION
△ REVISED ON 02-15-18: SANITARY SEWER STUBS SHOWN

THE SEALS AND SIGNATURE(S) APPLY ONLY TO THE DOCUMENT TO WHICH THEY ARE AFFIXED, AND EXPRESSLY DISCLAIM ANY RESPONSIBILITY FOR ALL OTHER PLANS, SPECIFICATIONS, ESTIMATES, REPORTS, OR OTHER DOCUMENTS OR INSTRUMENTS RELATING TO OR INTENDED TO BE USED FOR ANY PART OR PARTS OF THE ENGINEERING OR SURVEYING PROJECT.


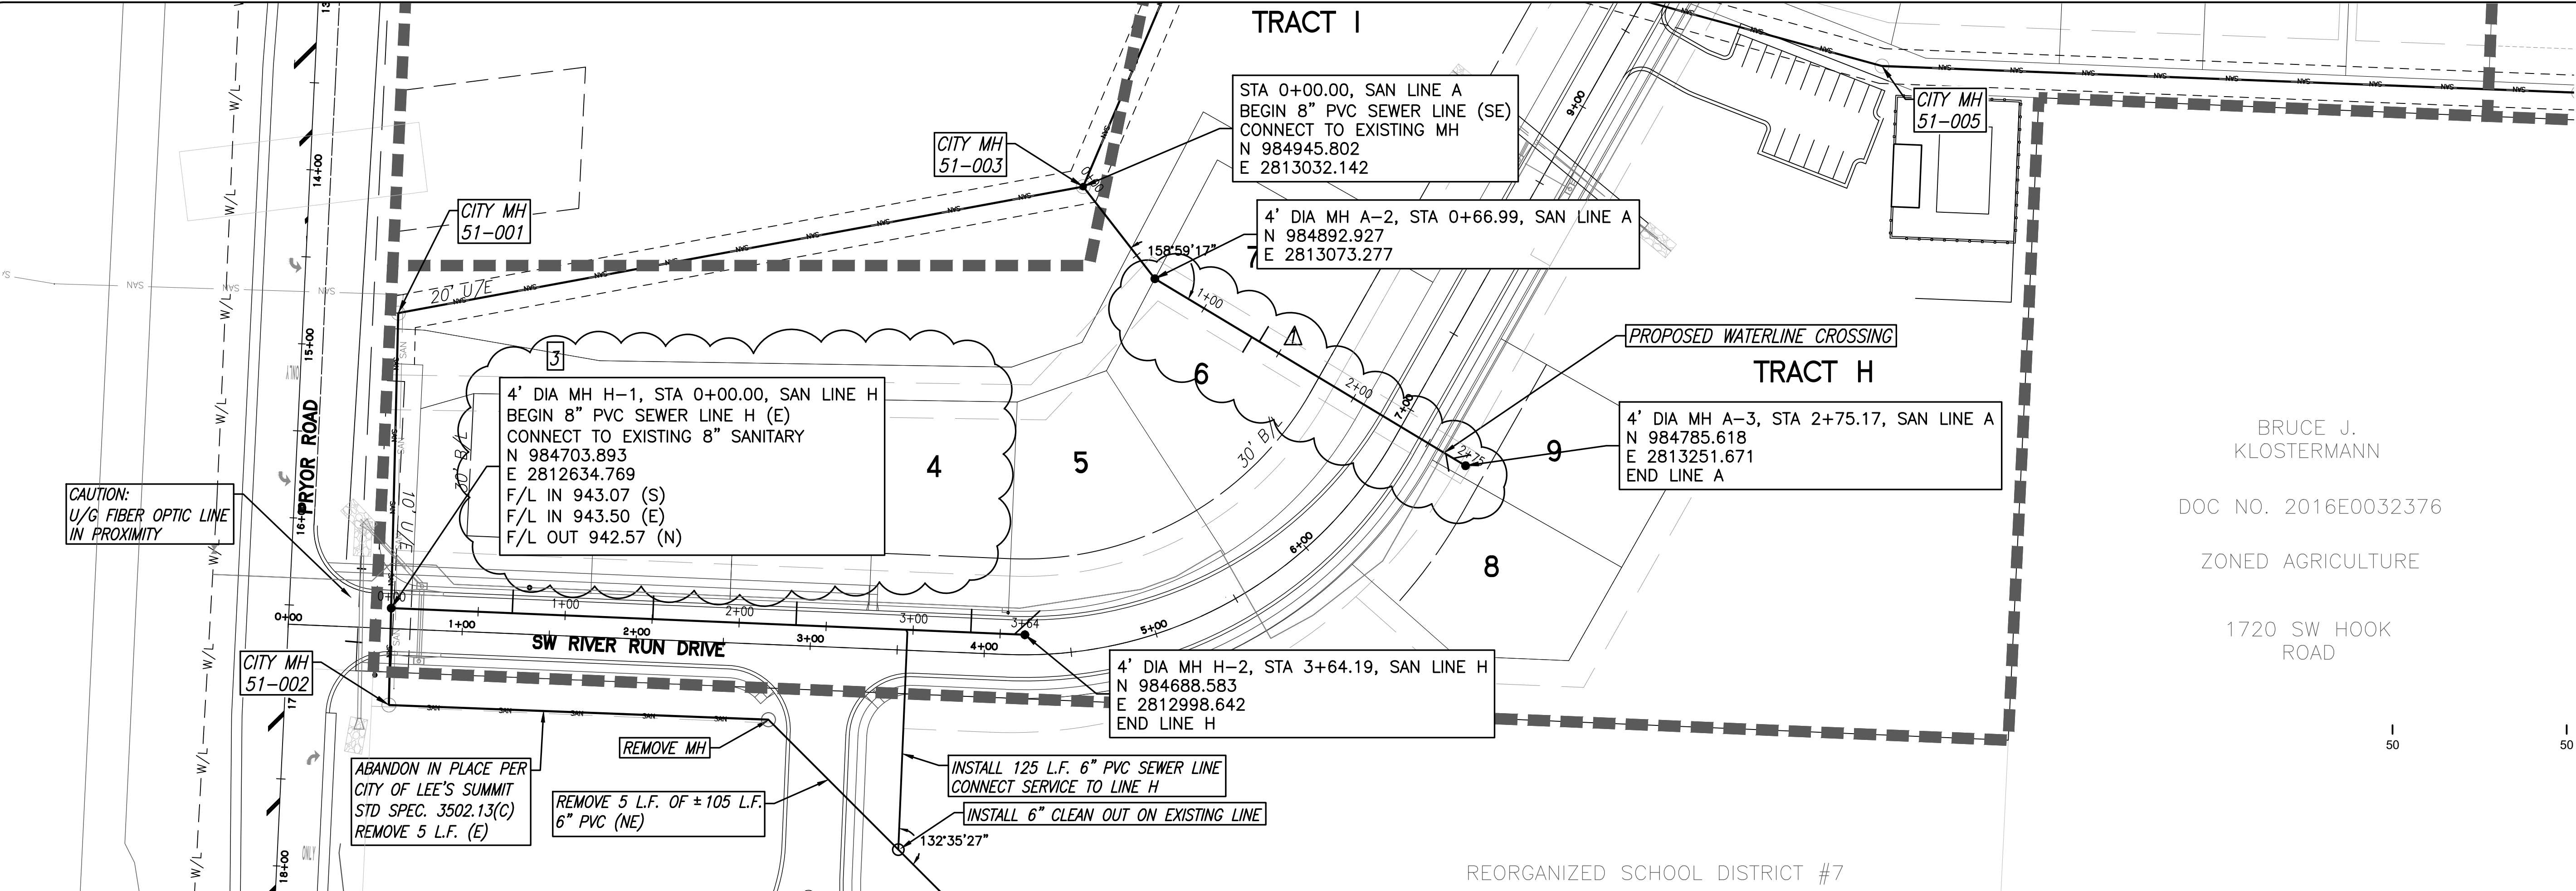


NOTE:
NO DOGHOUSE MANHOLES ARE ALLOWED.

NOTE:
FUTURE SANITARY EXTENSIONS TO BE
CORE-DRILLED - NO STUB-OFFS ALLOWED

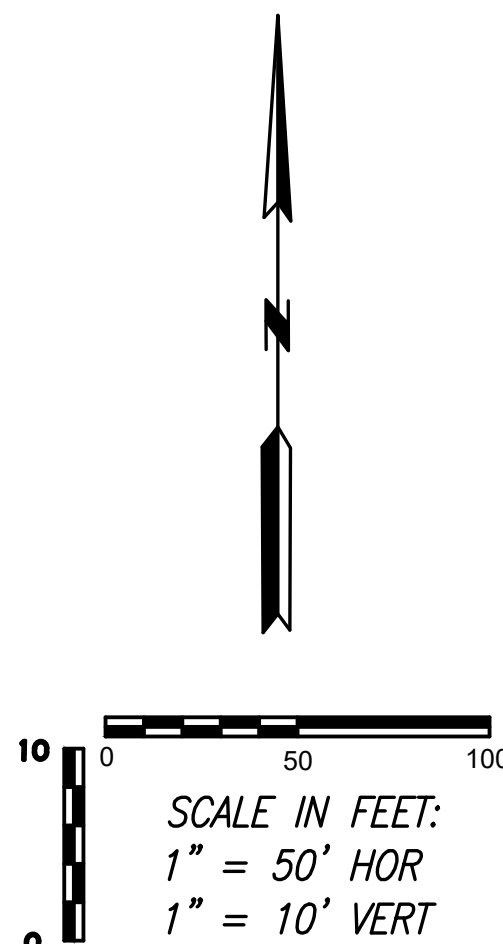

NOTE:
F.V.= FIELD VERIFY

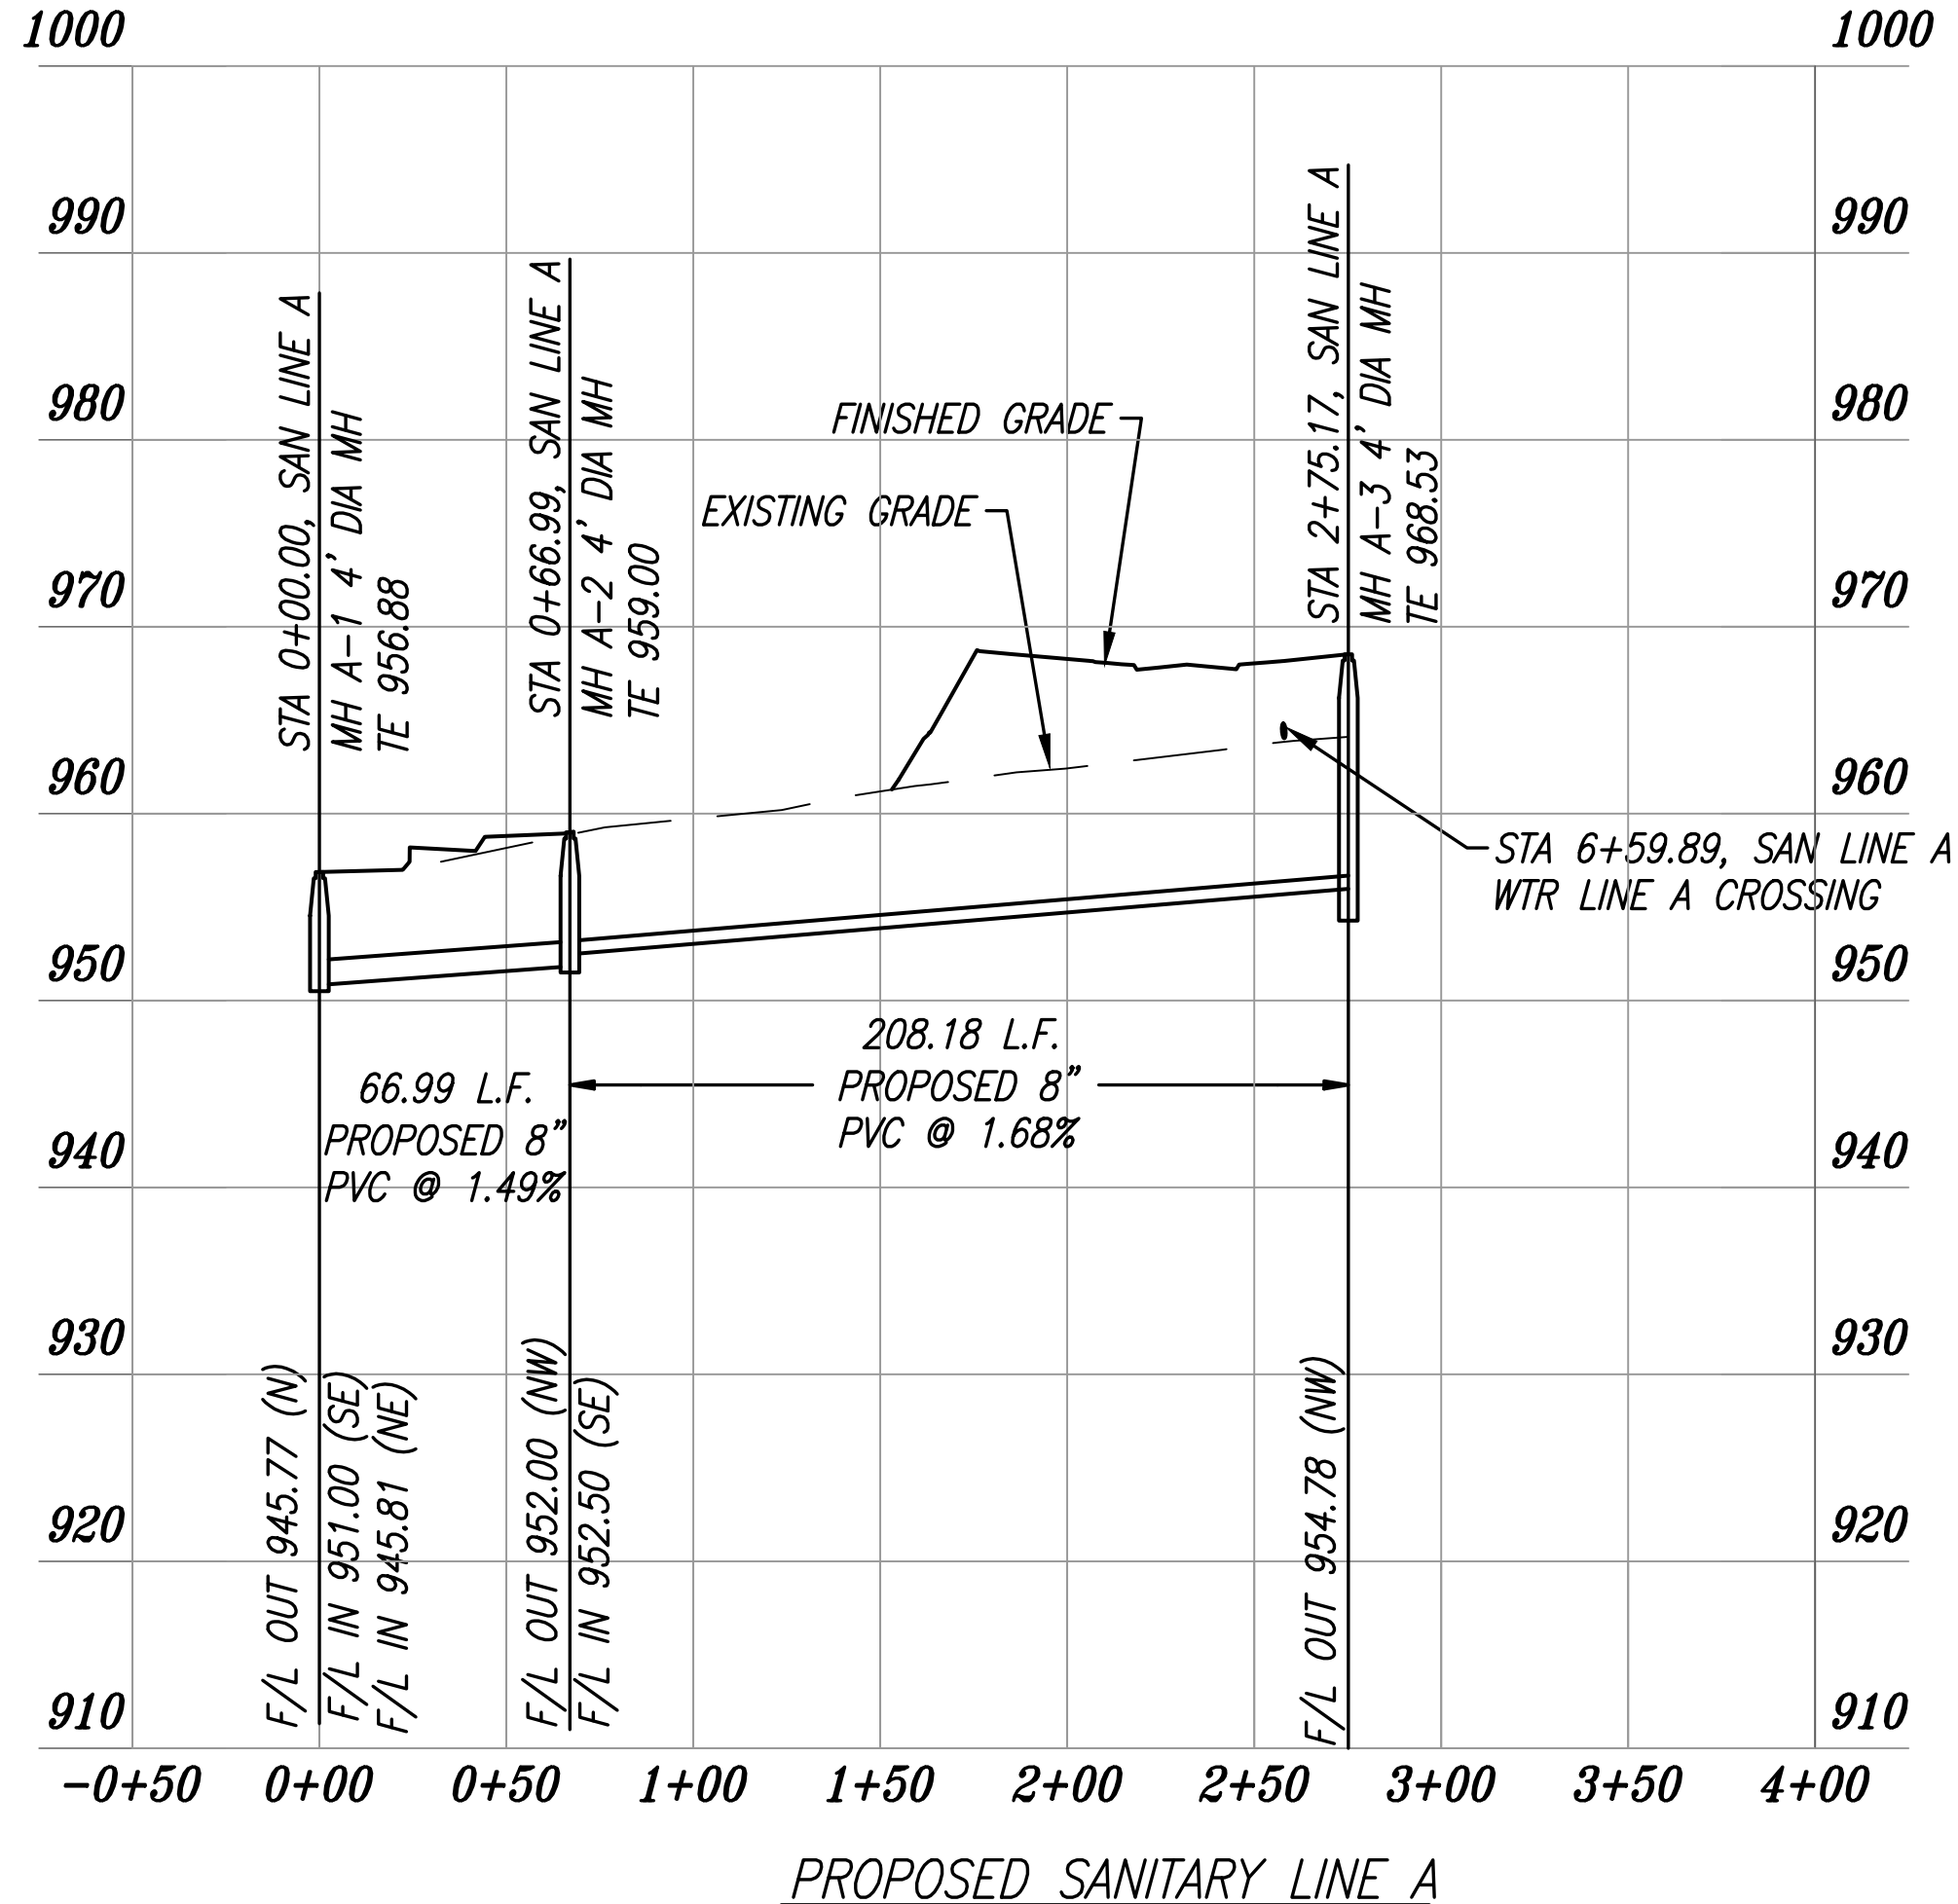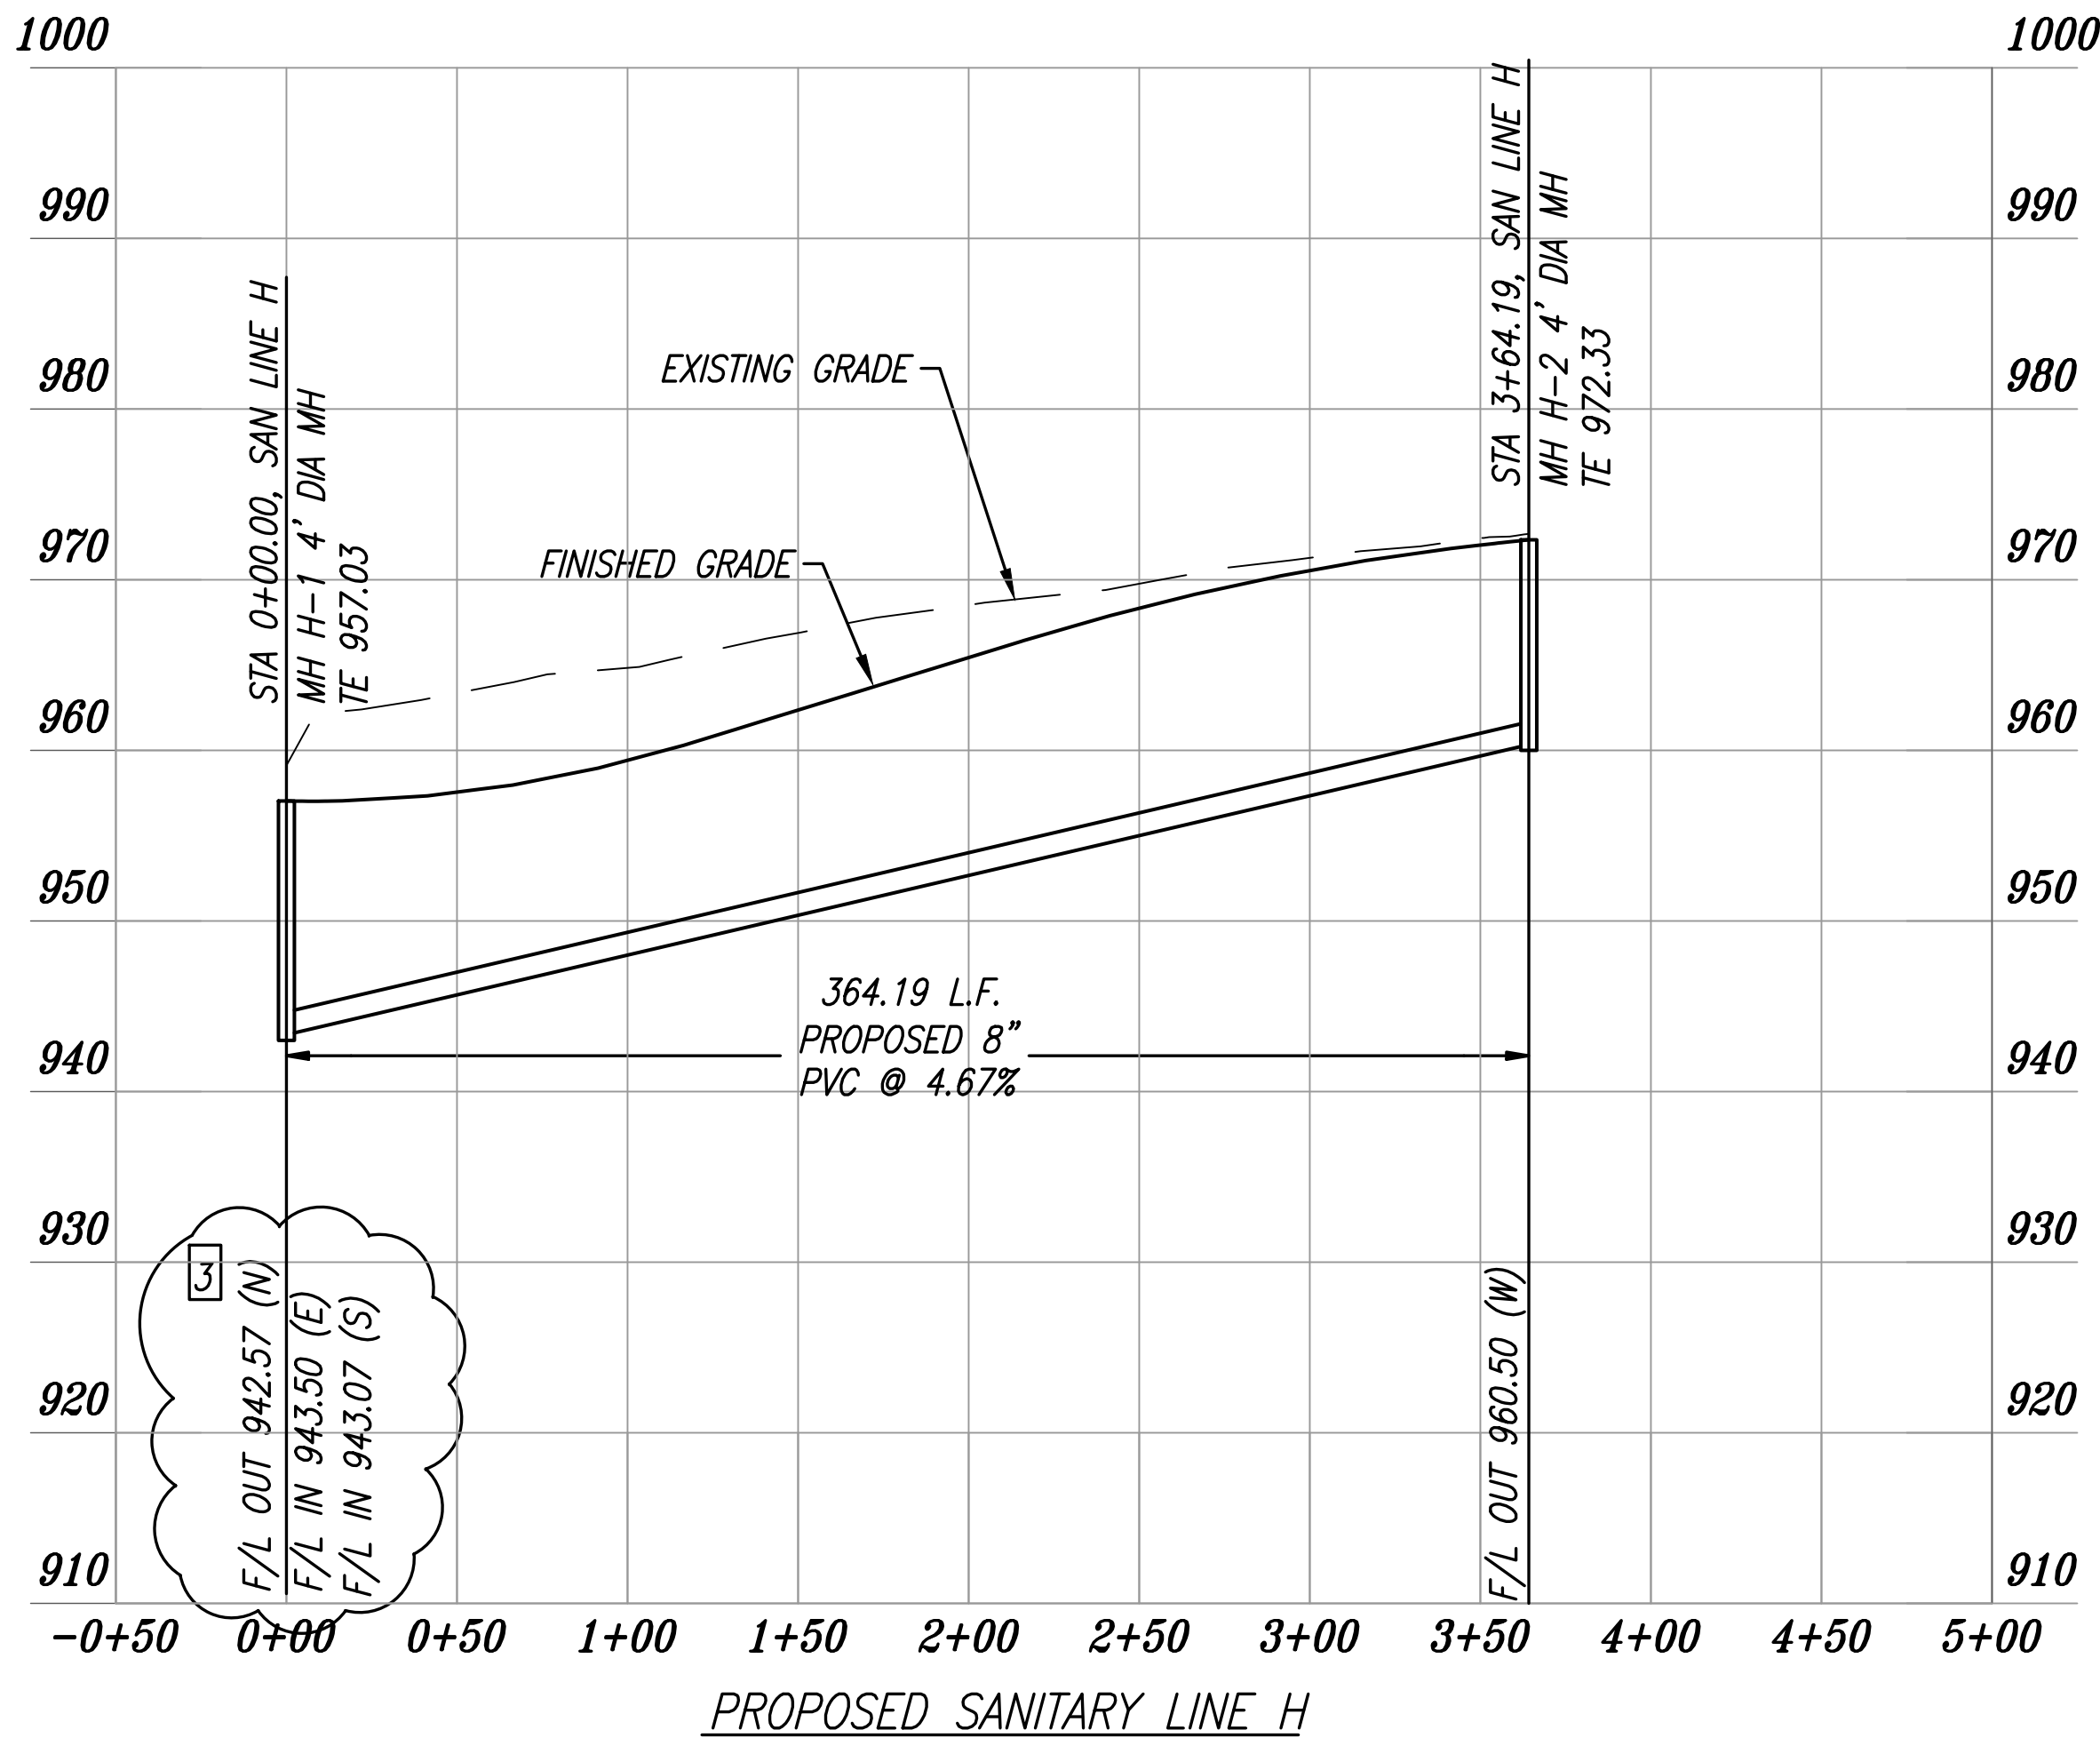

WHISPERING WOODS - 1ST PLAT
LOTS 1 THRU 33
LEE'S SUMMIT, JACKSON COUNTY, MO
SANITARY SEWER PLANS
PLAN & PROFILE

DESIGNED
BLG
DRAWN
JRT
SCALE
NOTED
DATE
09-01-2017
JOB NO.
04078
SHEET
5 of 10

PHOENIX ENGINEERING
& SURVEYING, LLC
3855 S. NORTHERN BLVD.
INDEPENDENCE, MO 64052
(816) 743-9000 FAX (816) 743-9700
ENGINEERING CERTIFICATE NO. MO E-2000151302-D
SURVEYING CERTIFICATE NO. MO LS-2000151303-D
KS: E-853
KS: LS-138




STATE OF MISSOURI
BRIAN L. GLENN
REGISTERED PROFESSIONAL ENGINEER
NO. 2010011667
EXPIRATION DATE 02-27-2018
BRIAN L. GLENN
MO PE 2010011667
AS AGENT OF
PHOENIX ENGINEERING
& SURVEYING, LLC

REVISION
1 REVISED ON 02-15-18: EXISTING MH TOP BASED DUE TO CHANGE IN GRADE TO PROVIDE
& REQUIRED SITE DISTANCE. STUBS SHOWN IN PLAN VIEW. ADDED LABELS. ADDED DEFLECTION ANGLES
& CROSSING CALLOUTS
2 REVISED ON 02-26-18: ADDED NOTE. ADDED ROUTED LID. ADJUSTED INVERT FOR COVER
REQUIREMENT. ADDITIONAL ELEVATION INFO. REASED GRADE IN REAR OF LOTS
3 REVISED ON 02-23-18: ADDED REMOVAL DETAILS FOR EXISTING SANITARY LINE. RELOCATED SW
LINE H UNDER THE STREET (PREVIOUSLY SAN LINE A). ADDED PROFILE SHOWING NEW SANITARY
DESIGN
THE SEALS AND SIGNATURE(S) APPLY ONLY TO THE DOCUMENT TO WHICH THEY ARE AFFIXED.
AND EXPRESSLY DISCLAIM ANY RESPONSIBILITY FOR ALL OTHER PLANS, SPECIFICATIONS,
ESTIMATES, REPORTS, OR OTHER DOCUMENTS OR INSTRUMENTS RELATING TO OR INTENDED TO
BE USED FOR ANY PART OR PARTS OF THE ENGINEERING OR SURVEYING PROJECT.

BRUCE J.
KLOSTERMANN
DOC NO. 2016E0032376
ZONED AGRICULTURE
1720 SW HOOK
ROAD

H:\projects\2004\0407842 - Whispering Woods Phase 1\dwg\04078 - Sanitary Sewer Plans.dwg

DATE PLOTTED: 3/23/2018 4:15 PM ; LAST SAVE DATE: 3/23/2018 4:08 PM

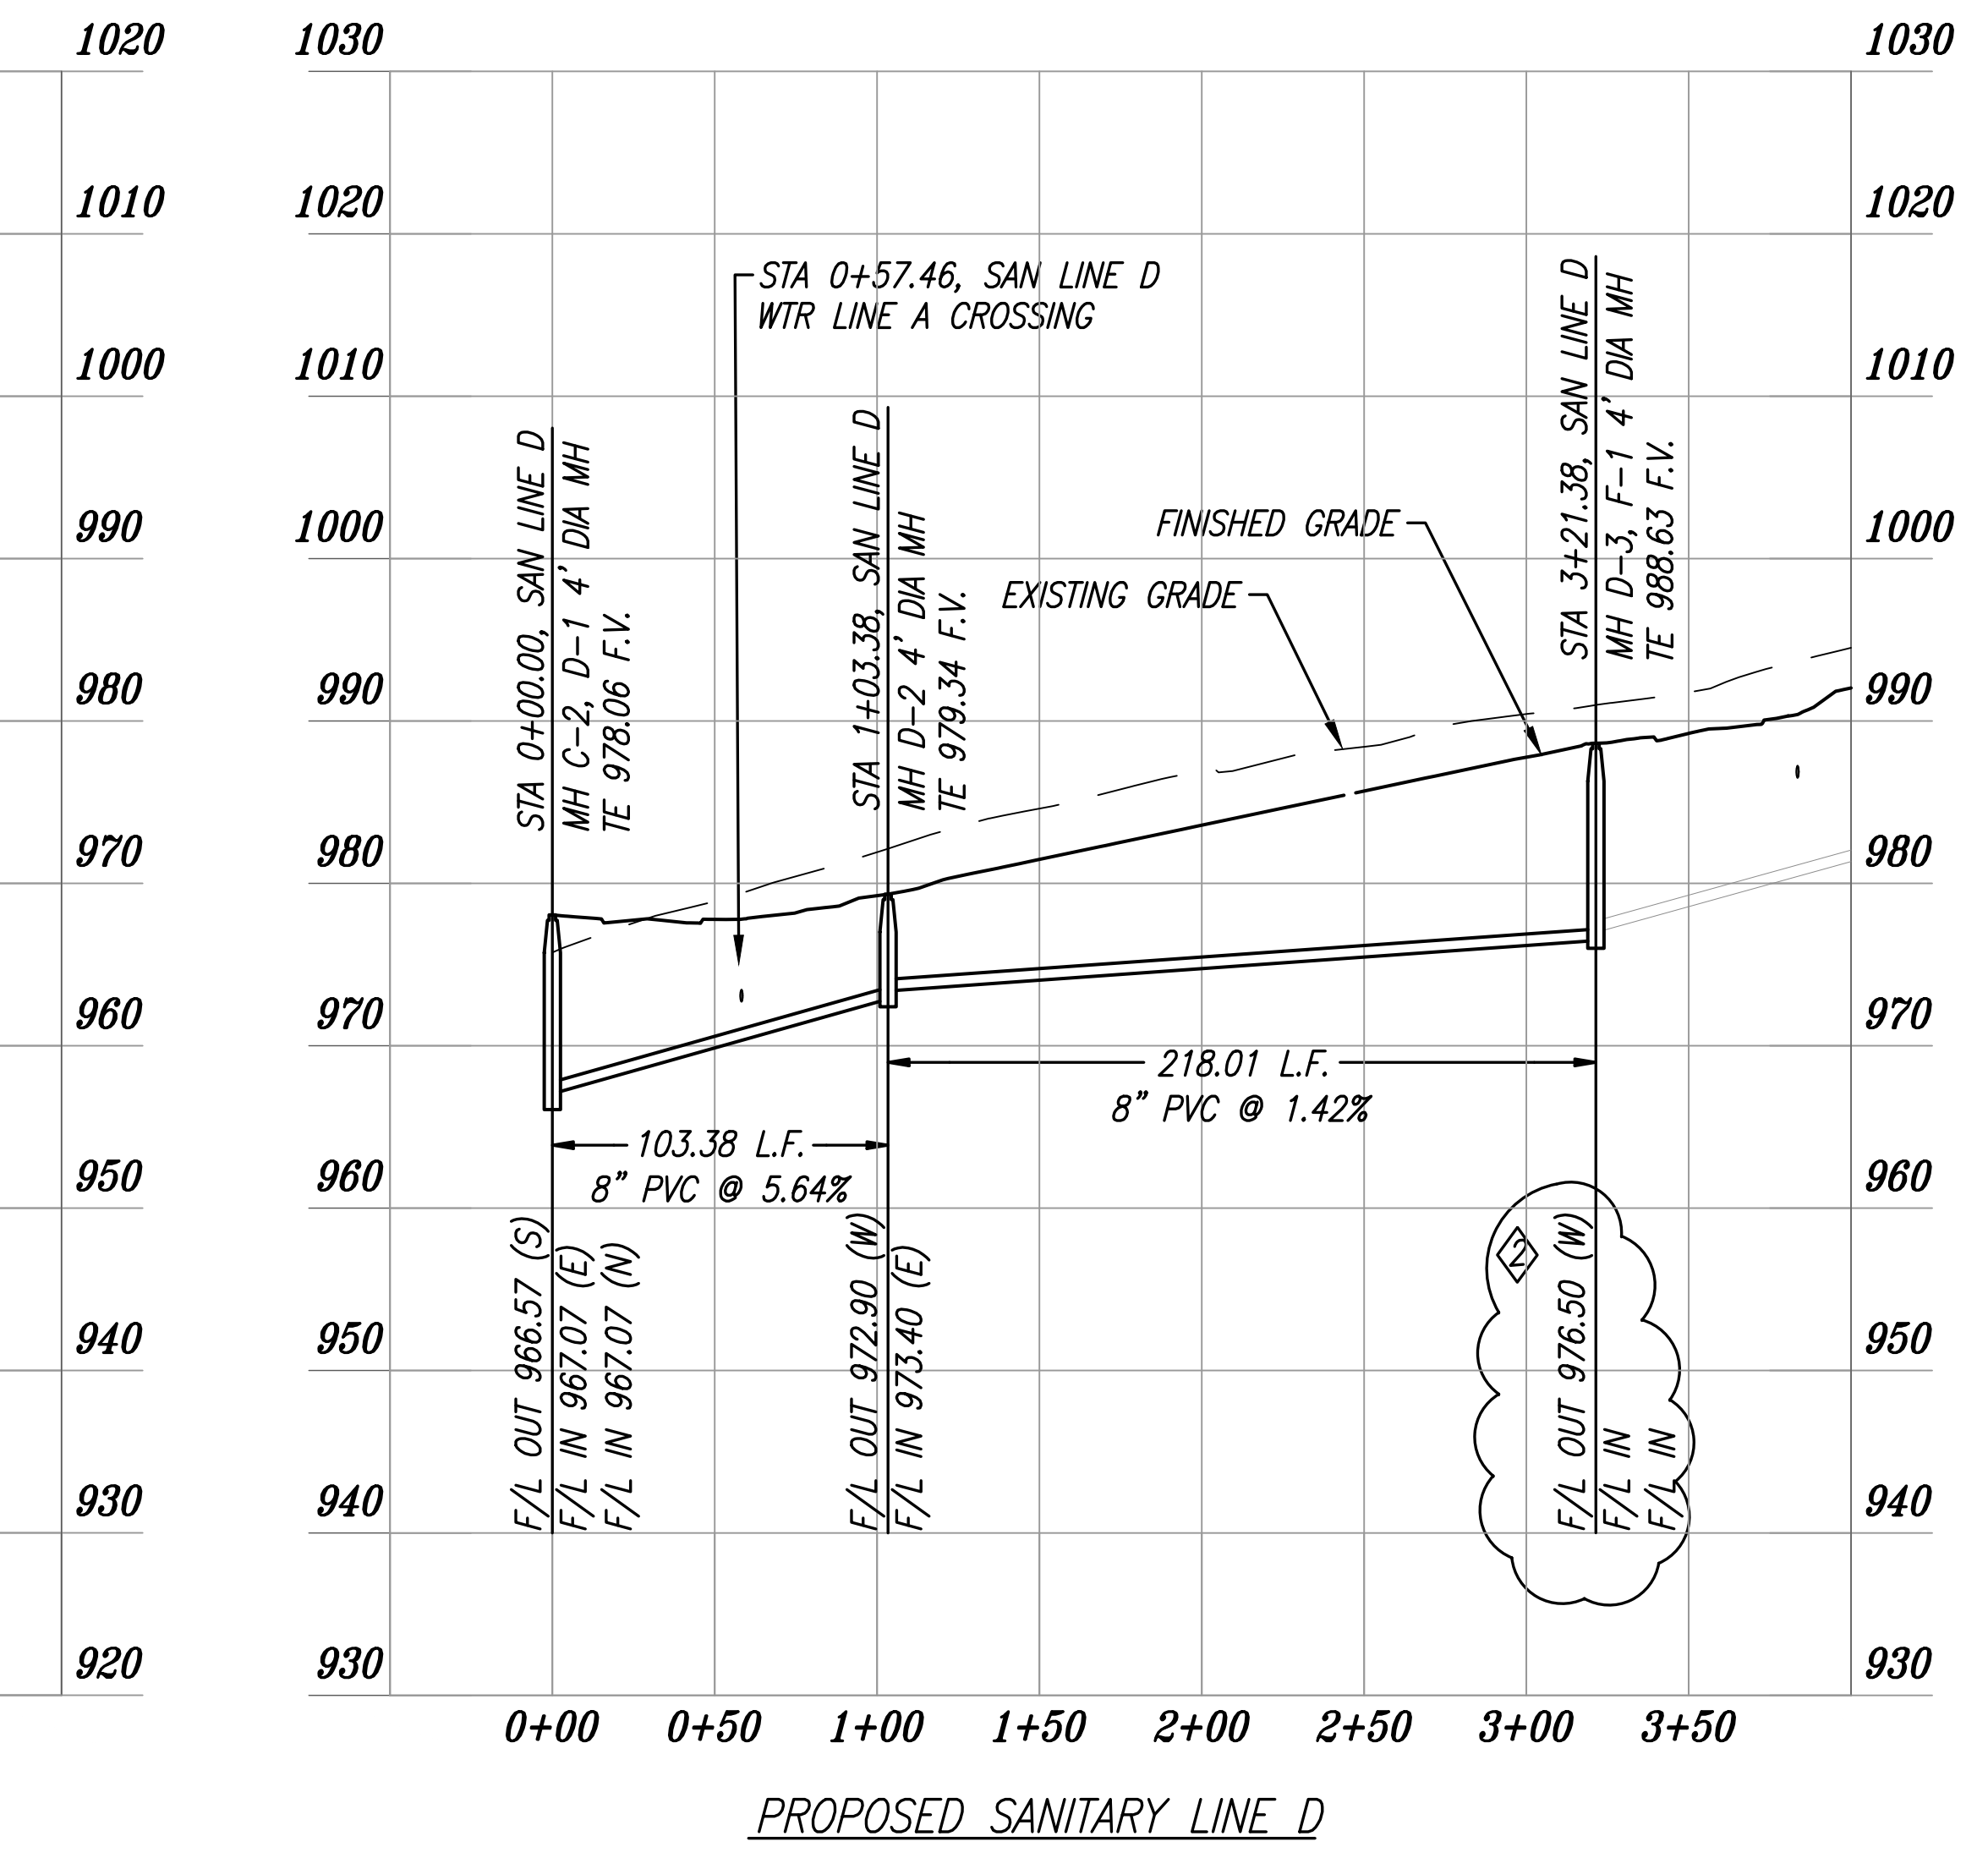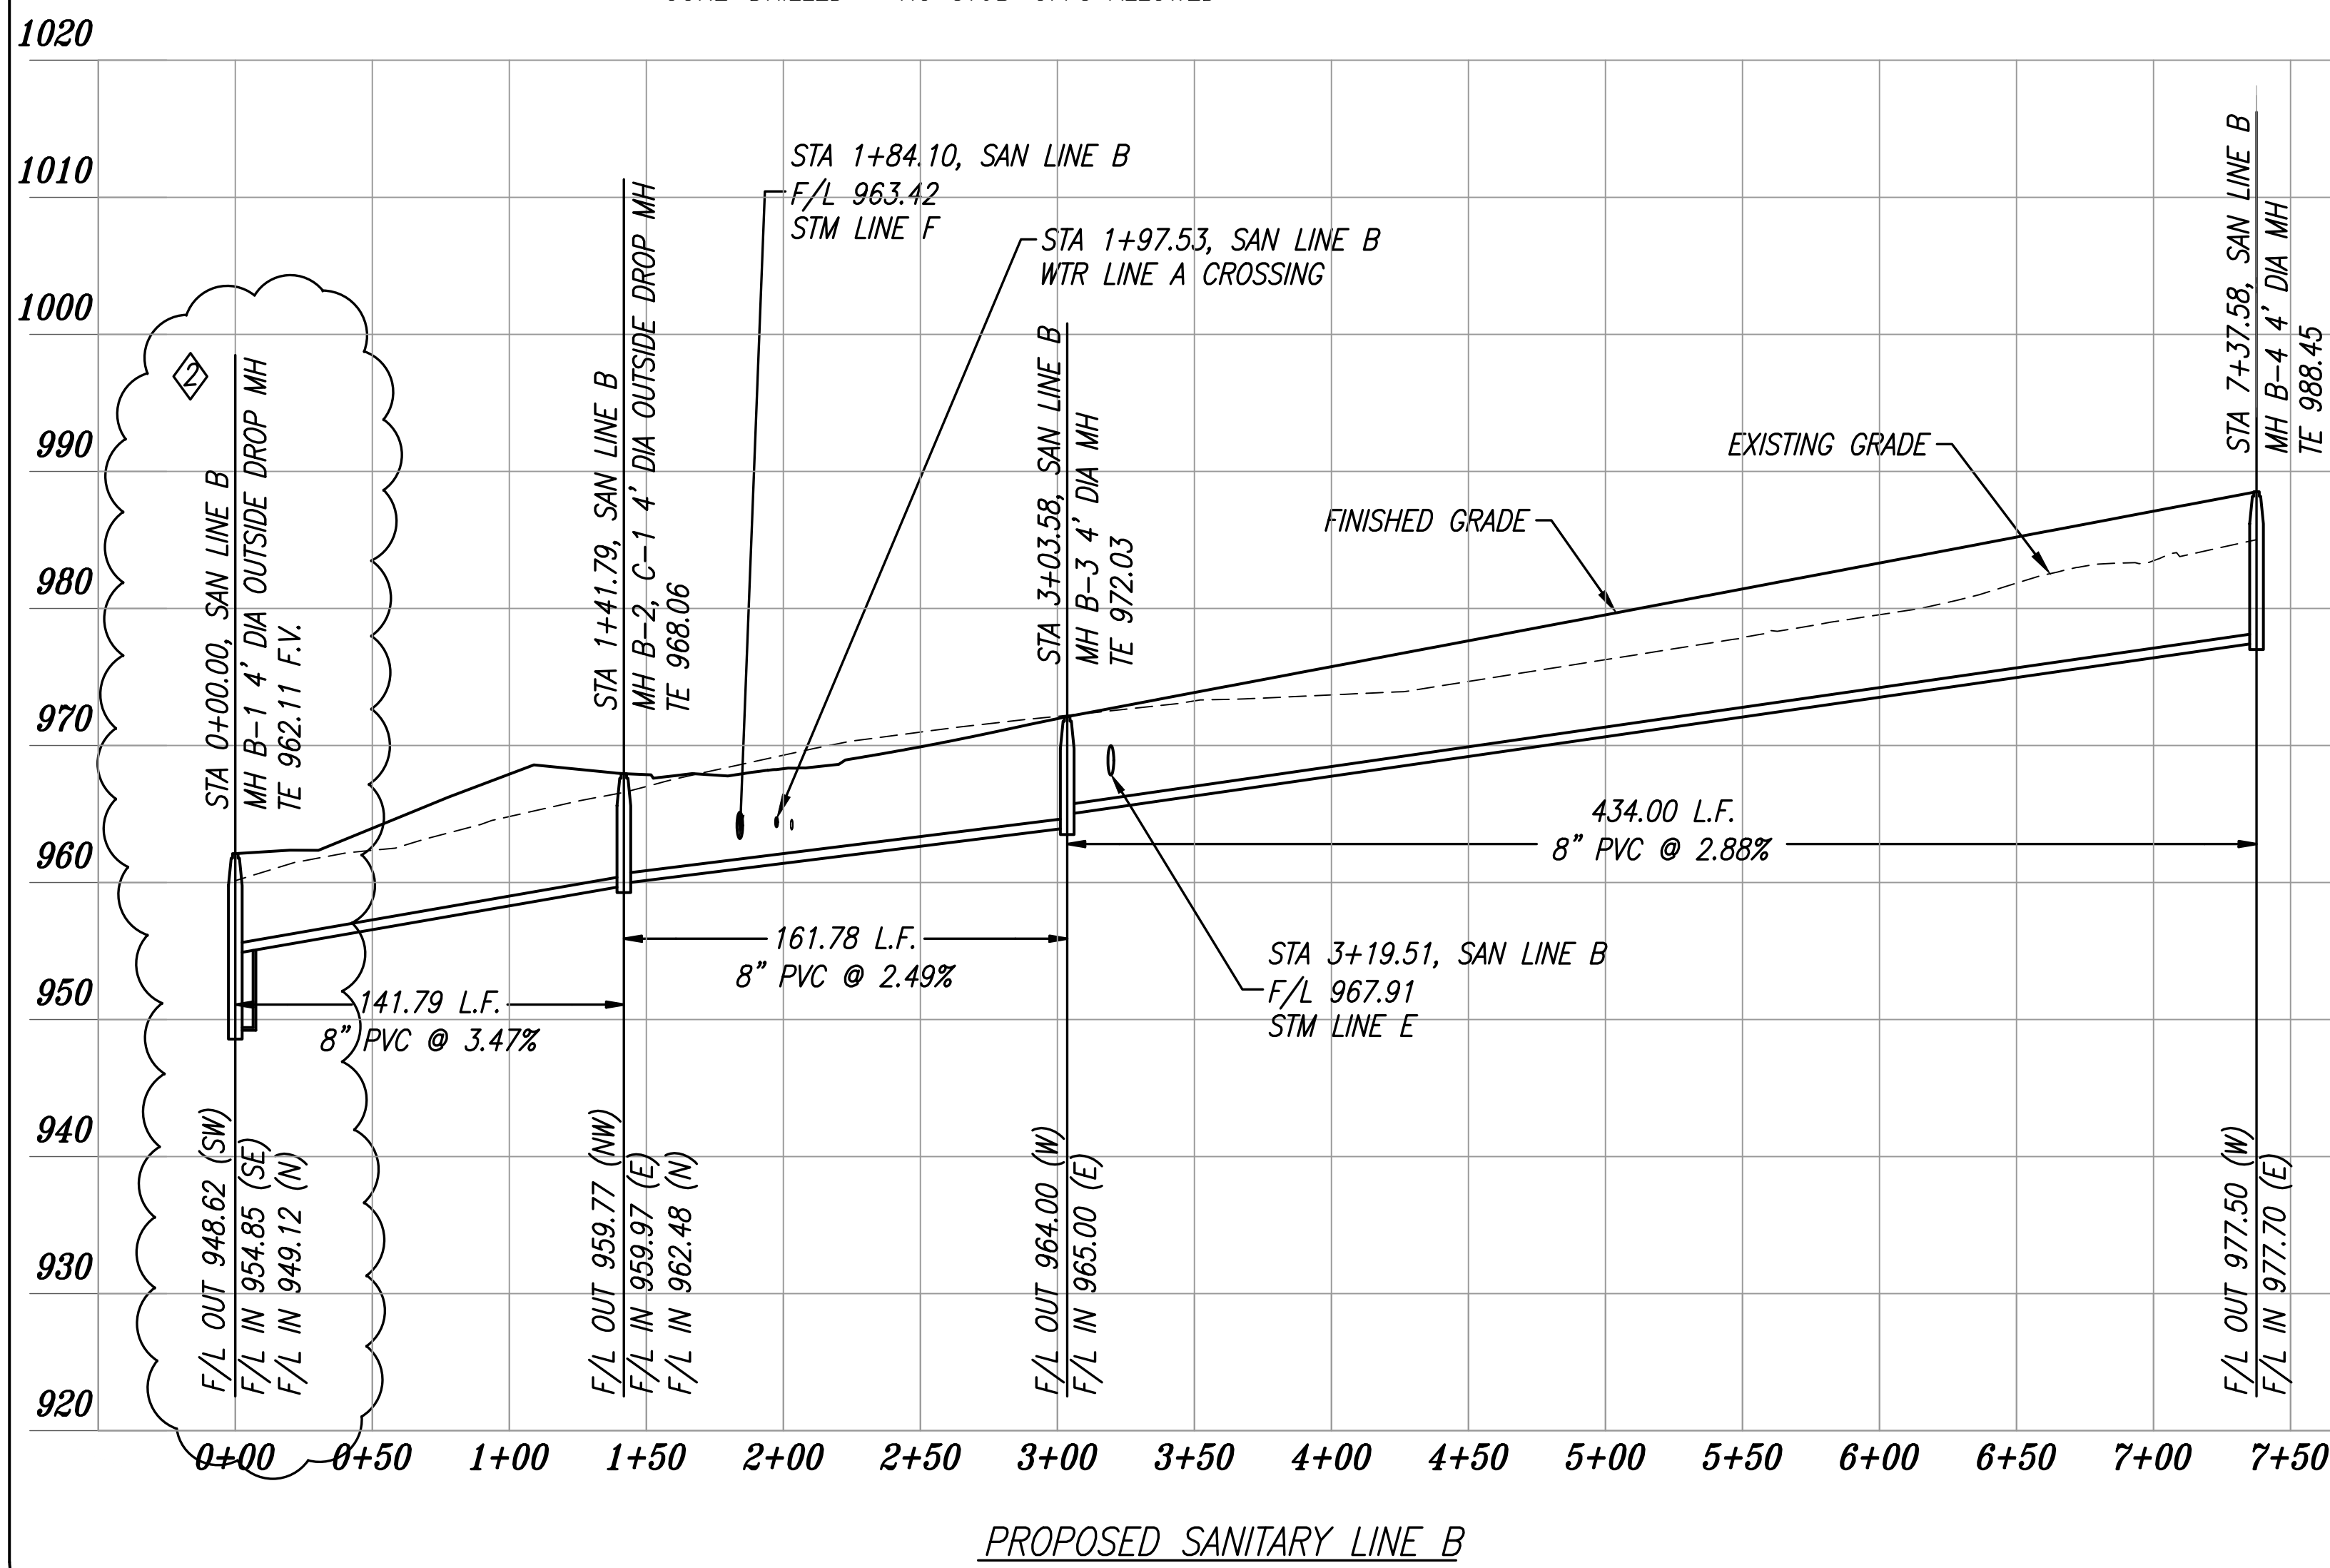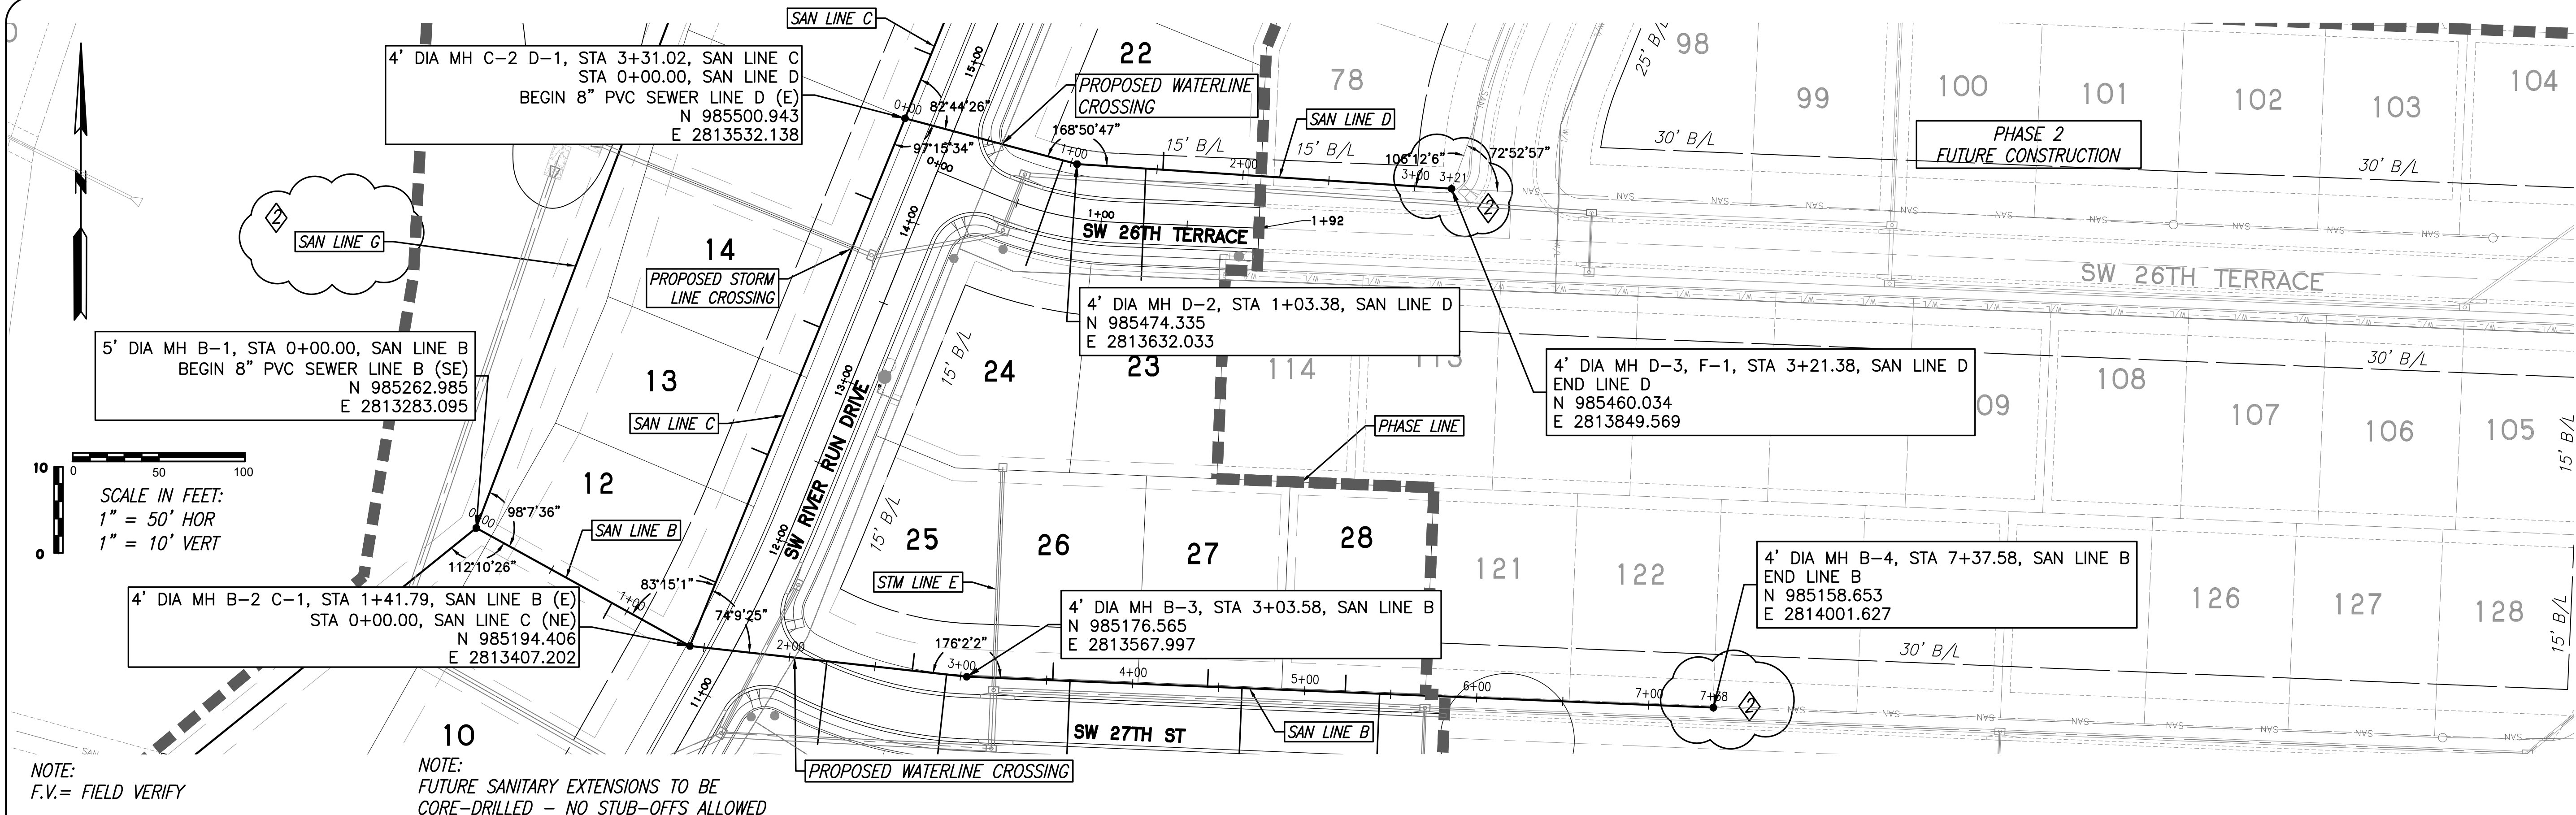

REVISION

△ REVISED ON 02-15-18: SANITARY STUBS SHOWN IN PLAN VIEW; ADDED LABELS; ADDED DEFLECTION ANGLES & CROSSING CALLOUTS

◇ REVISED ON 02-26-18: REMOVED MH STUBS; ADDED OUTSIDE DROP MH AT MH B-1

ENGINEER/SEAL

STATE OF MISSOURI

BRIAN L. GLENN

REGISTERED PROFESSIONAL ENGINEER

NO. 2010011667

03-23-2018

DESIGNED

BLG

DRAWN

JRT

SCALE

NOTED

DATE

09-01-2017

JOB NO.

04078

SHEET




10

PHOENIX ENGINEERING & SURVEYING, LLC

3855 S. NORTHERN BLVD.
INDEPENDENCE, MO 64062
(816) 743-9000 FAX (816) 743-9700
ENGINEERING CERTIFICATE NO.: MO E-2000151302-D
SURVEYING CERTIFICATE NO.: MO LS-2000151303-D
KS: E-853
KS: LS-138

WHISPERING WOODS - 1ST PLAT
LOTS 1 THRU 33
LEE'S SUMMIT, JACKSON COUNTY, MO
SANITARY SEWER PLANS
PLAN & PROFILE

TRACT J

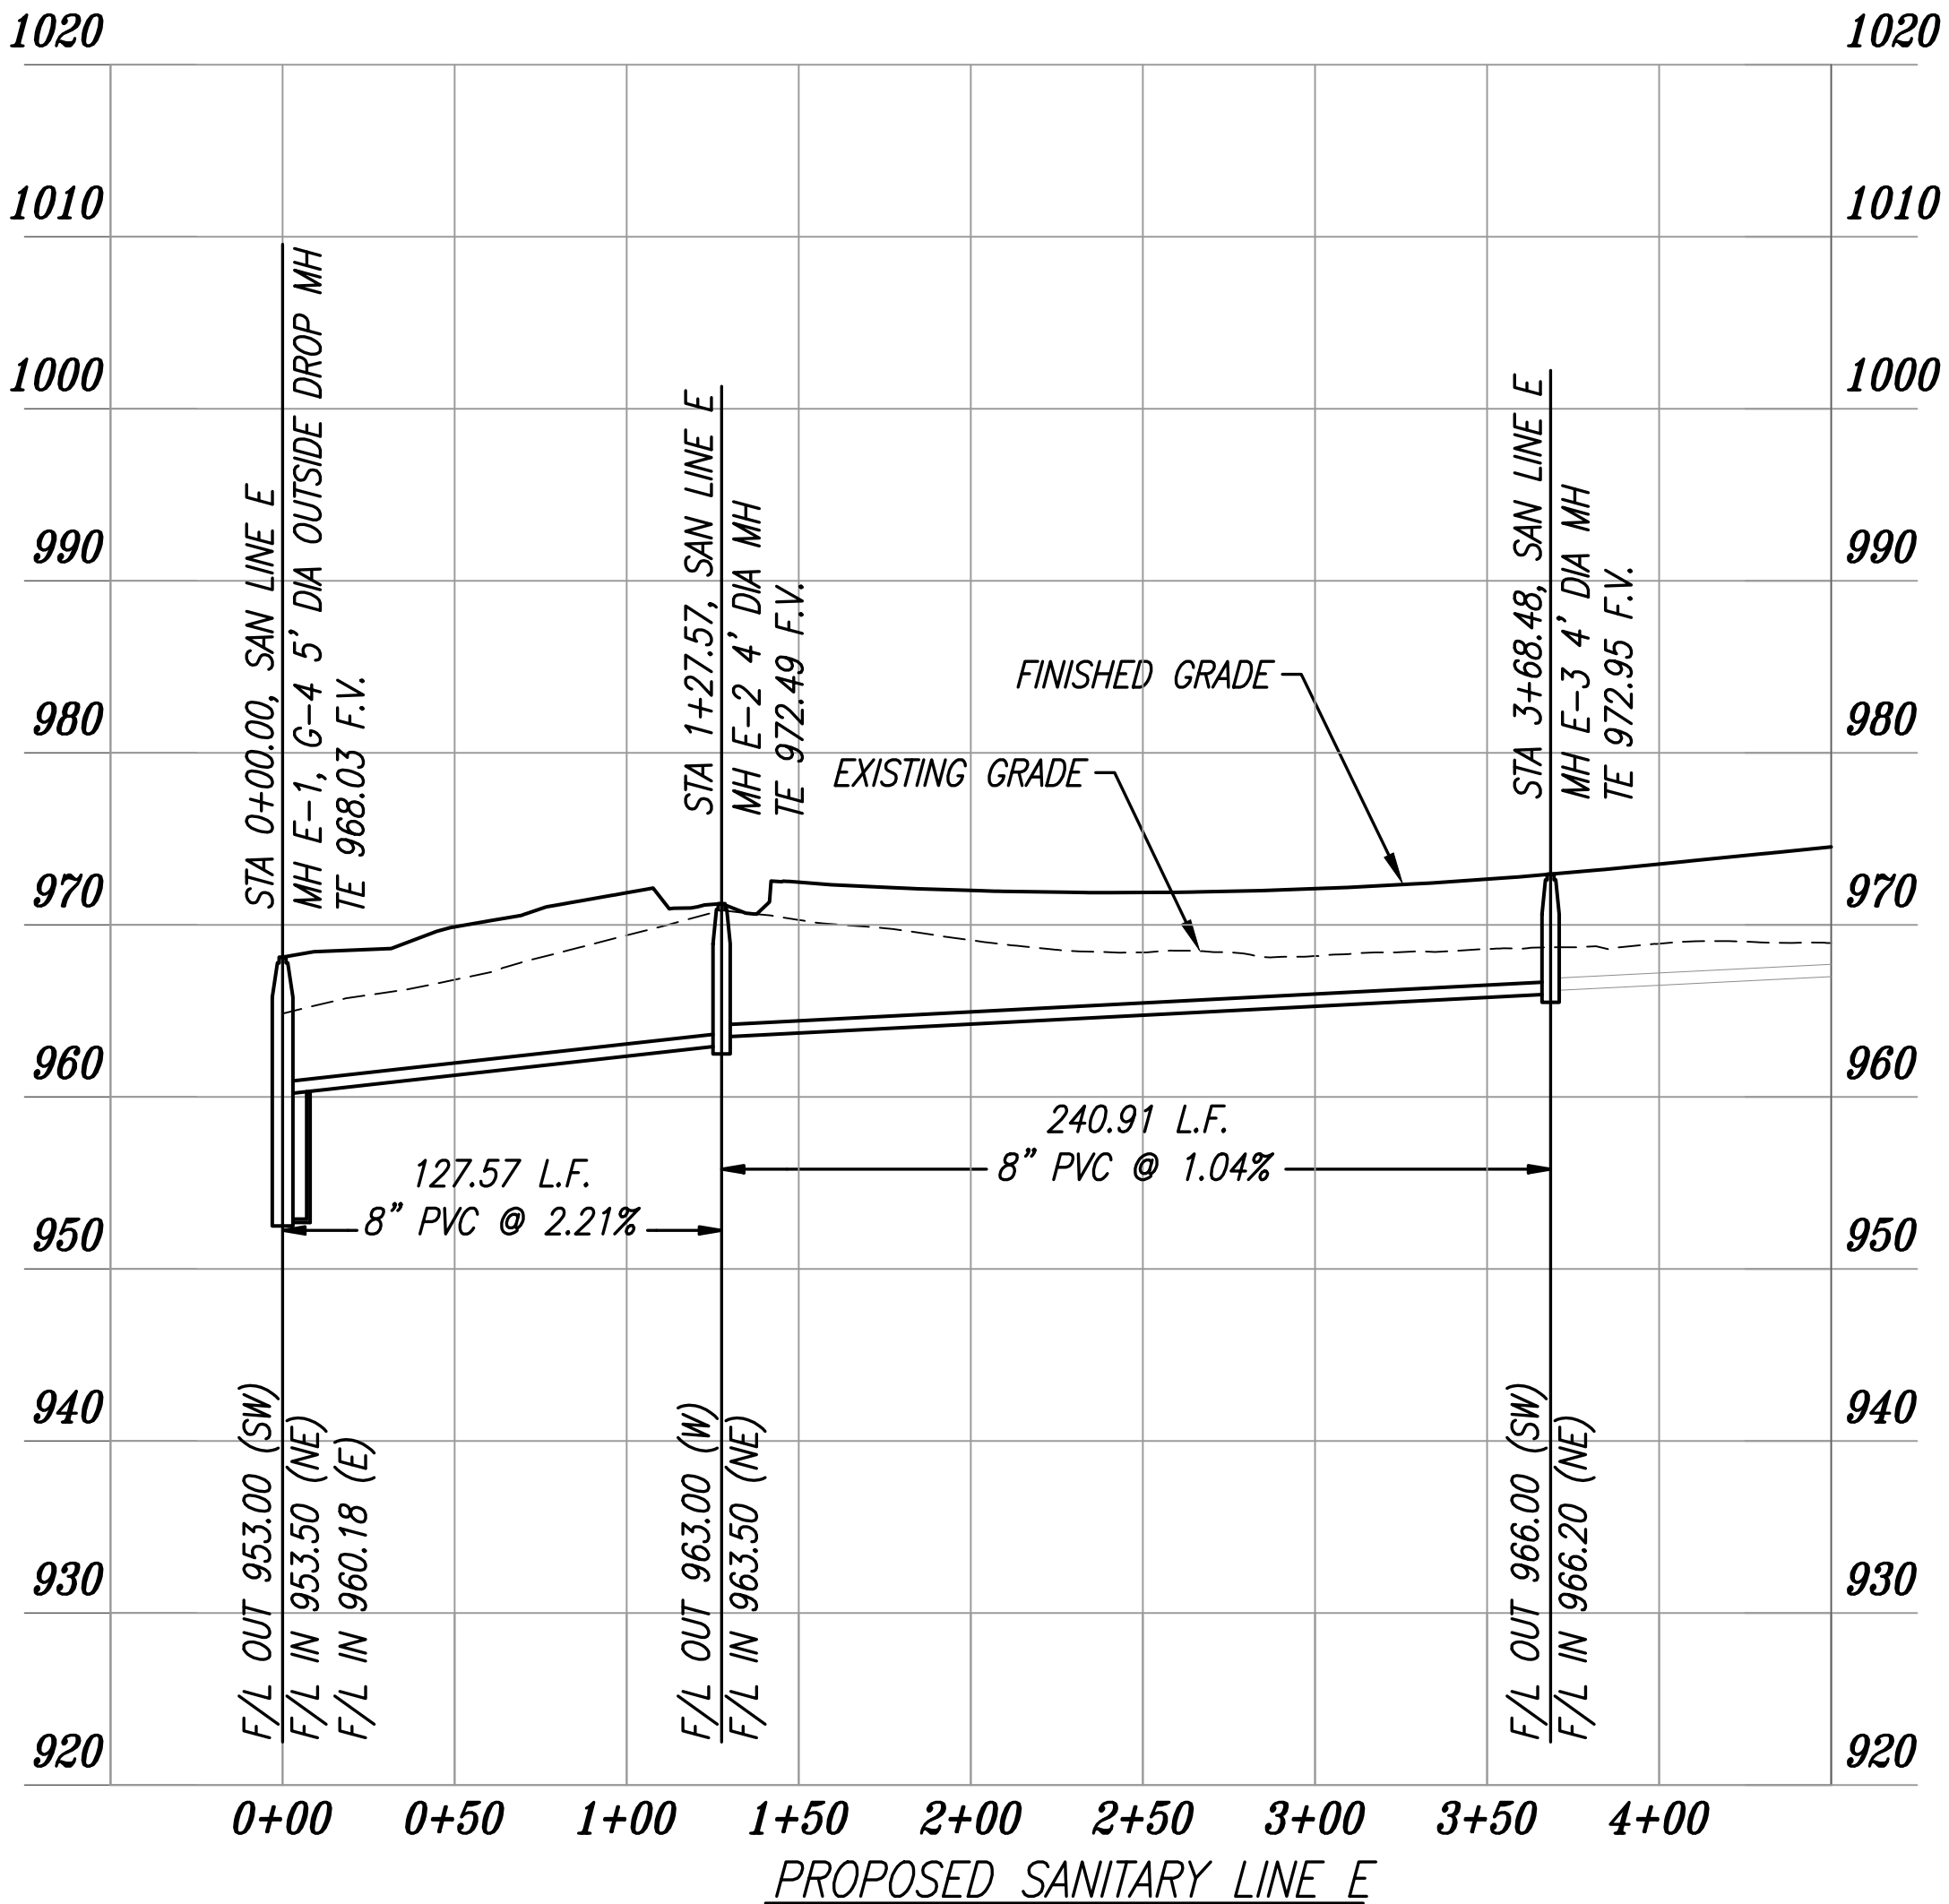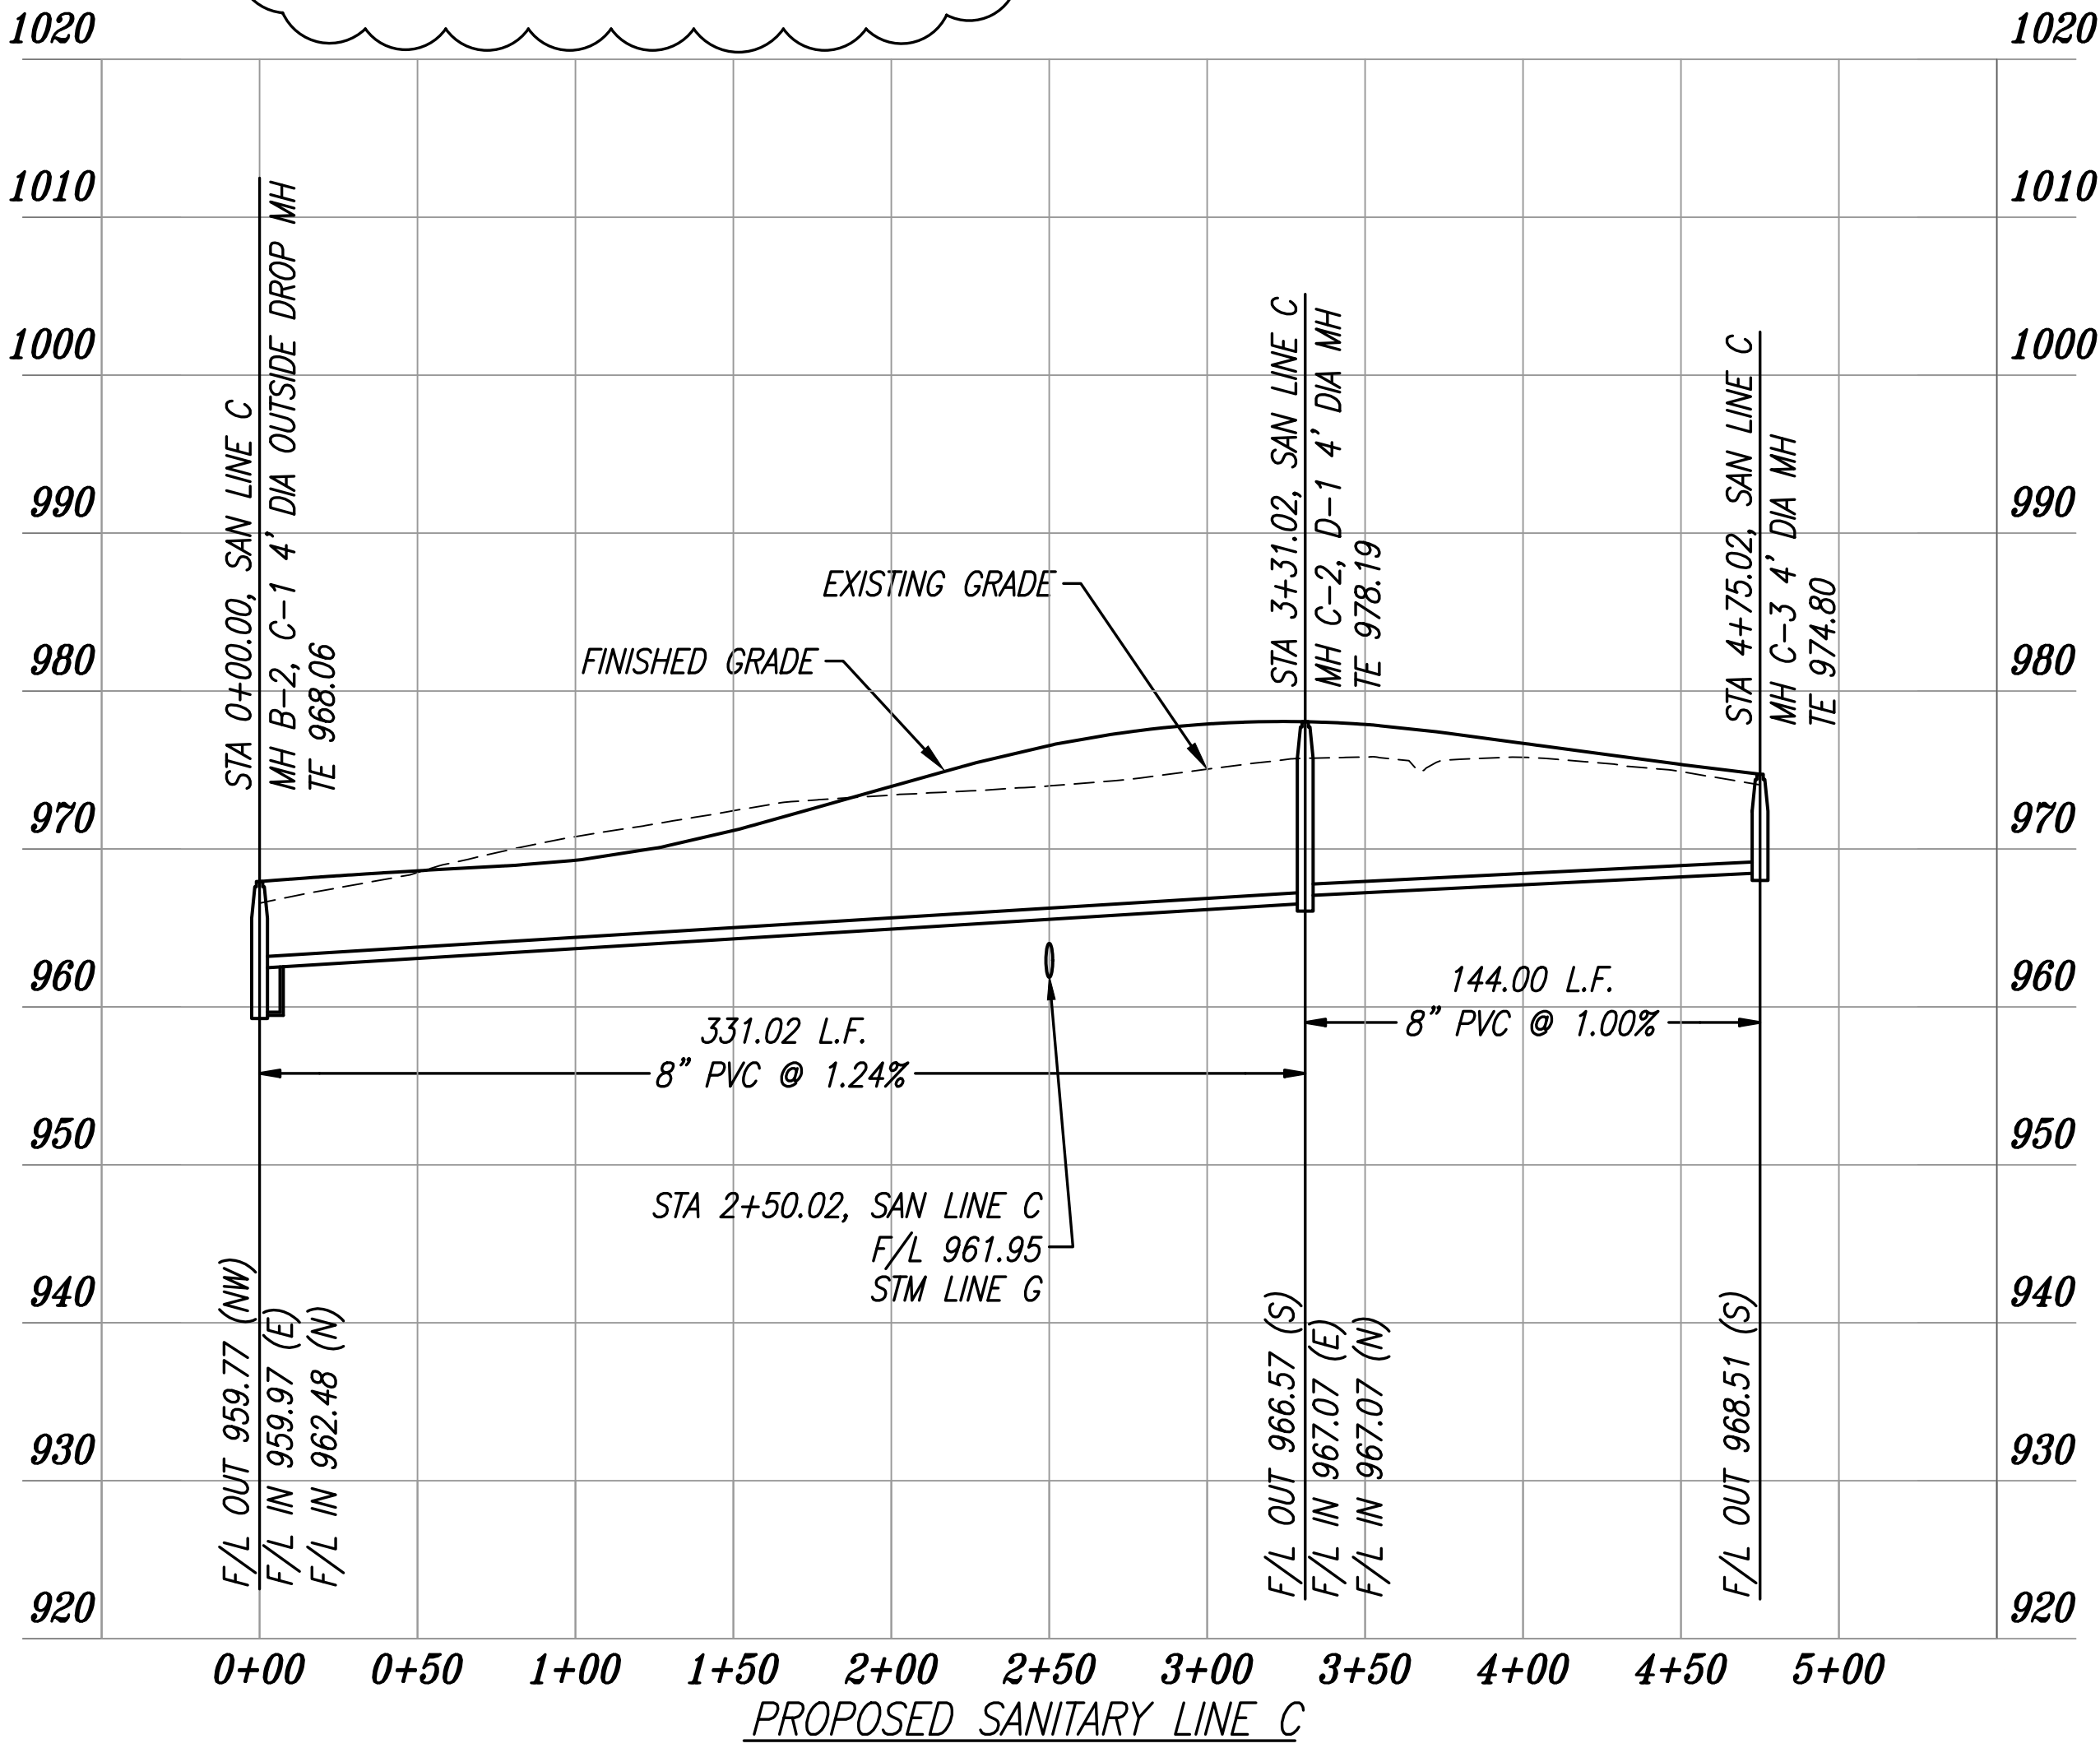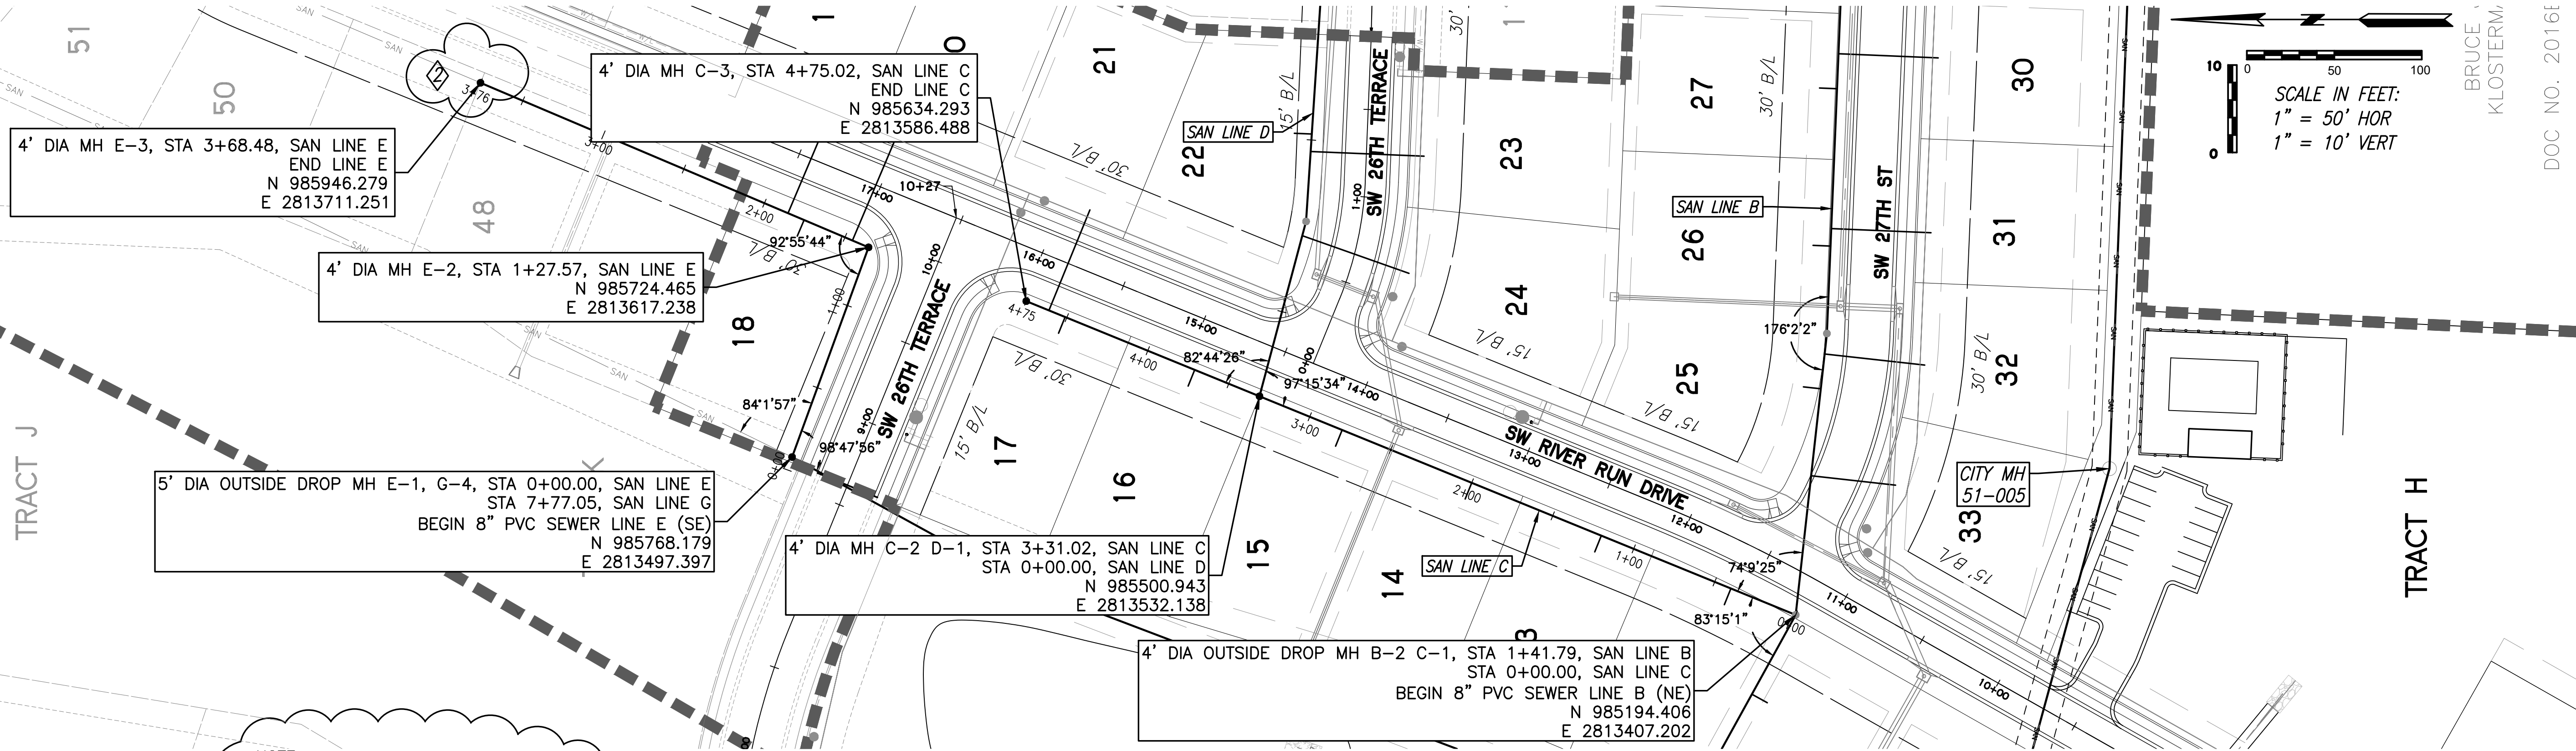


WHISPERING WOODS - 1ST PLAT
LOTS 1 THRU 33
LEE'S SUMMIT, JACKSON COUNTY, MO
SANITARY SEWER PLANS
PLAN & PROFILE

DESIGNED	BLG
DRAWN	JRT
SCALE	
NOTED	
DATE	09-01-2017
JOB NO.	04078
SHEET	7 of 10

PHOENIX ENGINEERING
& SURVEYING, LLC

3855 S. NORTHERN BLVD.
INDEPENDENCE, MO 64052
(816) 743-9000 FAX (816) 743-9700
ENGINEERING CERTIFICATE NO. MO E-2000151302-D
SURVEYING CERTIFICATE NO. MO LS-2000151303-D

KS: E-853
KS: LS-138



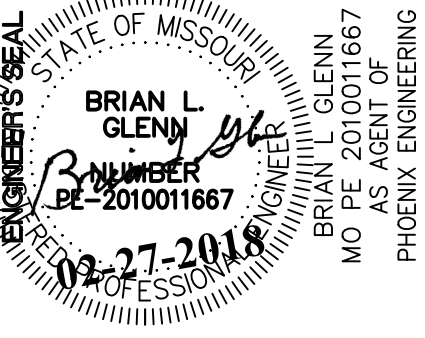


REVISION

Δ REVISED ON 02-15-18: SANITARY STUBS SHOWN IN
PLAN VIEW; ADDED LABELS; ADDED DEFLECTION
ANGLES & CROSSING CALLOUTS

✕ REVISED ON 02-26-18: ADDED NOTE; MH
STUBS REMOVED

THE SEALS AND SIGNATURE(S) APPLY ONLY TO THE DOCUMENT TO WHICH THEY ARE AFFIXED,
AND EXPRESSLY DISCLAIM ANY RESPONSIBILITY FOR ALL OTHER PLANS, SPECIFICATIONS,
ESTIMATES, REPORTS, OR OTHER DOCUMENTS OR INSTRUMENTS RELATING TO OR INTENDED TO
BE USED FOR ANY PART OR PARTS OF THE ENGINEERING OR SURVEYING PROJECT.

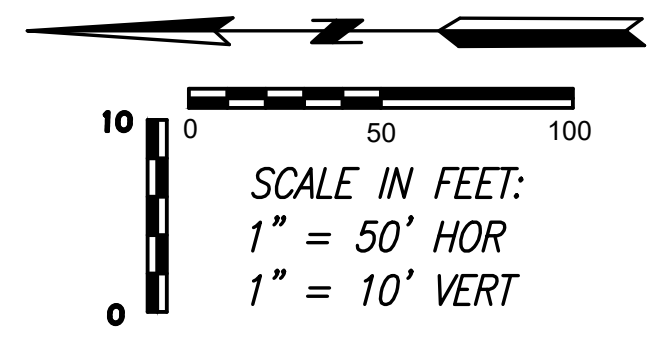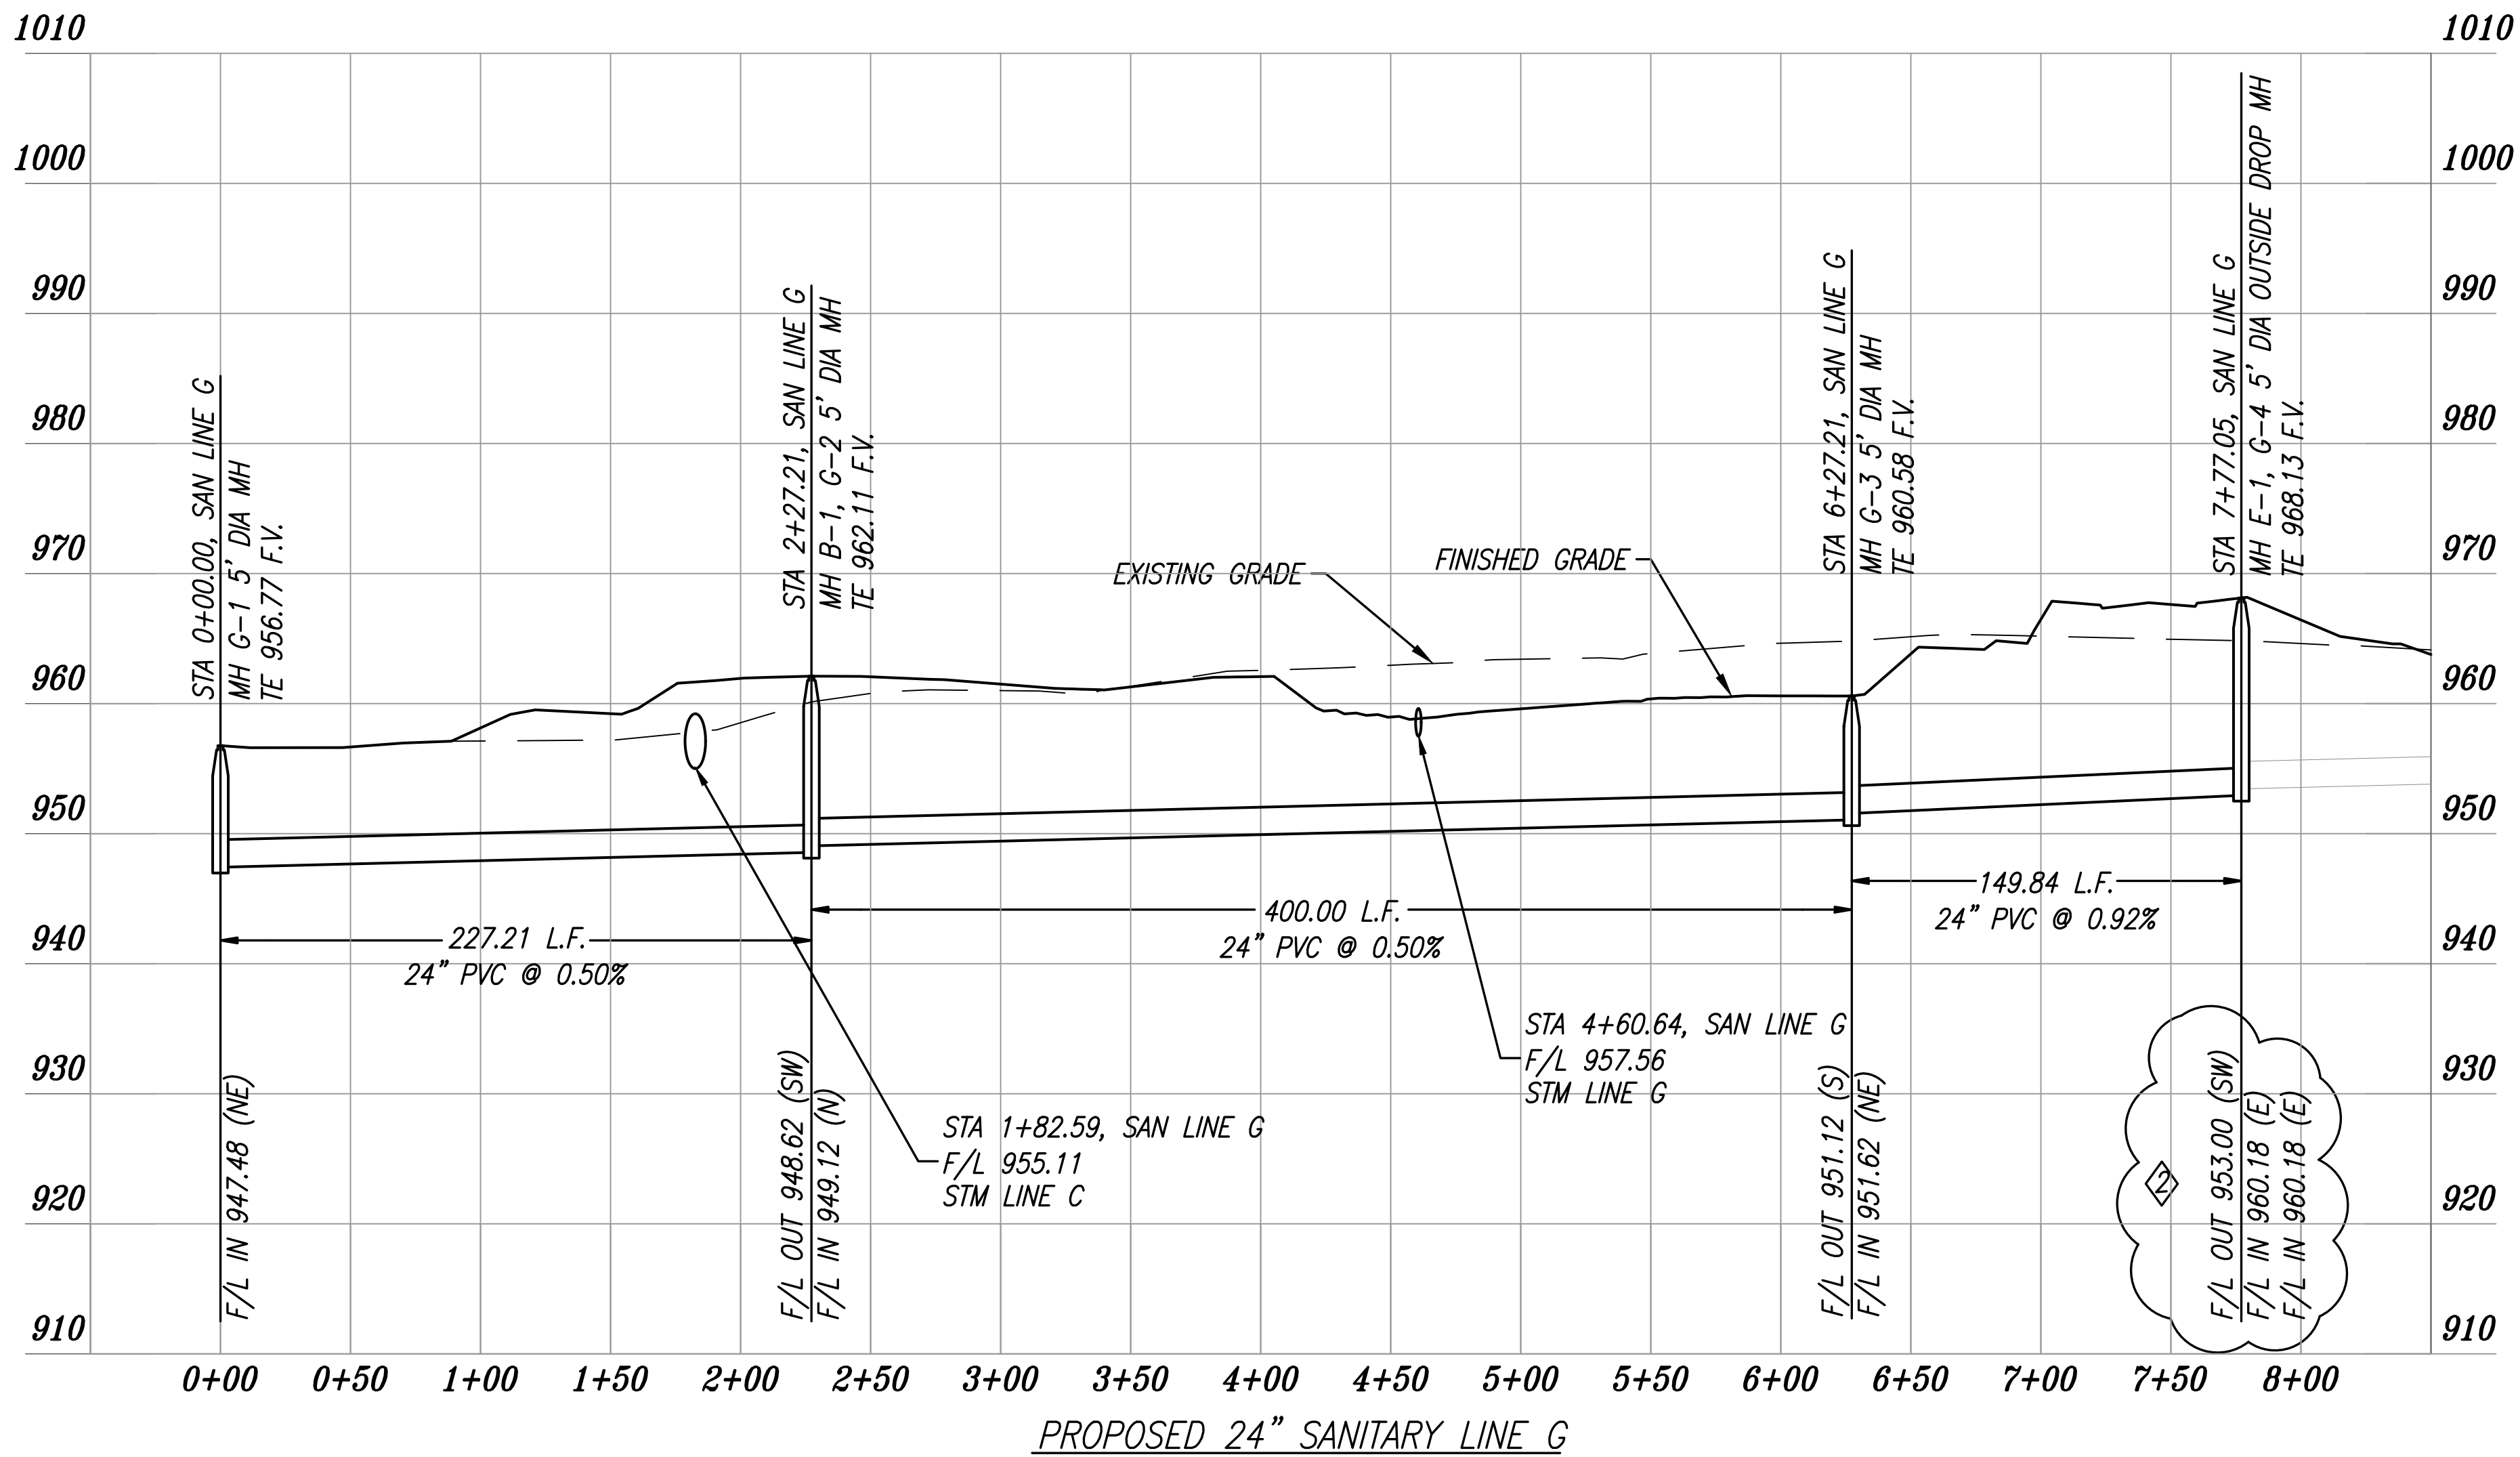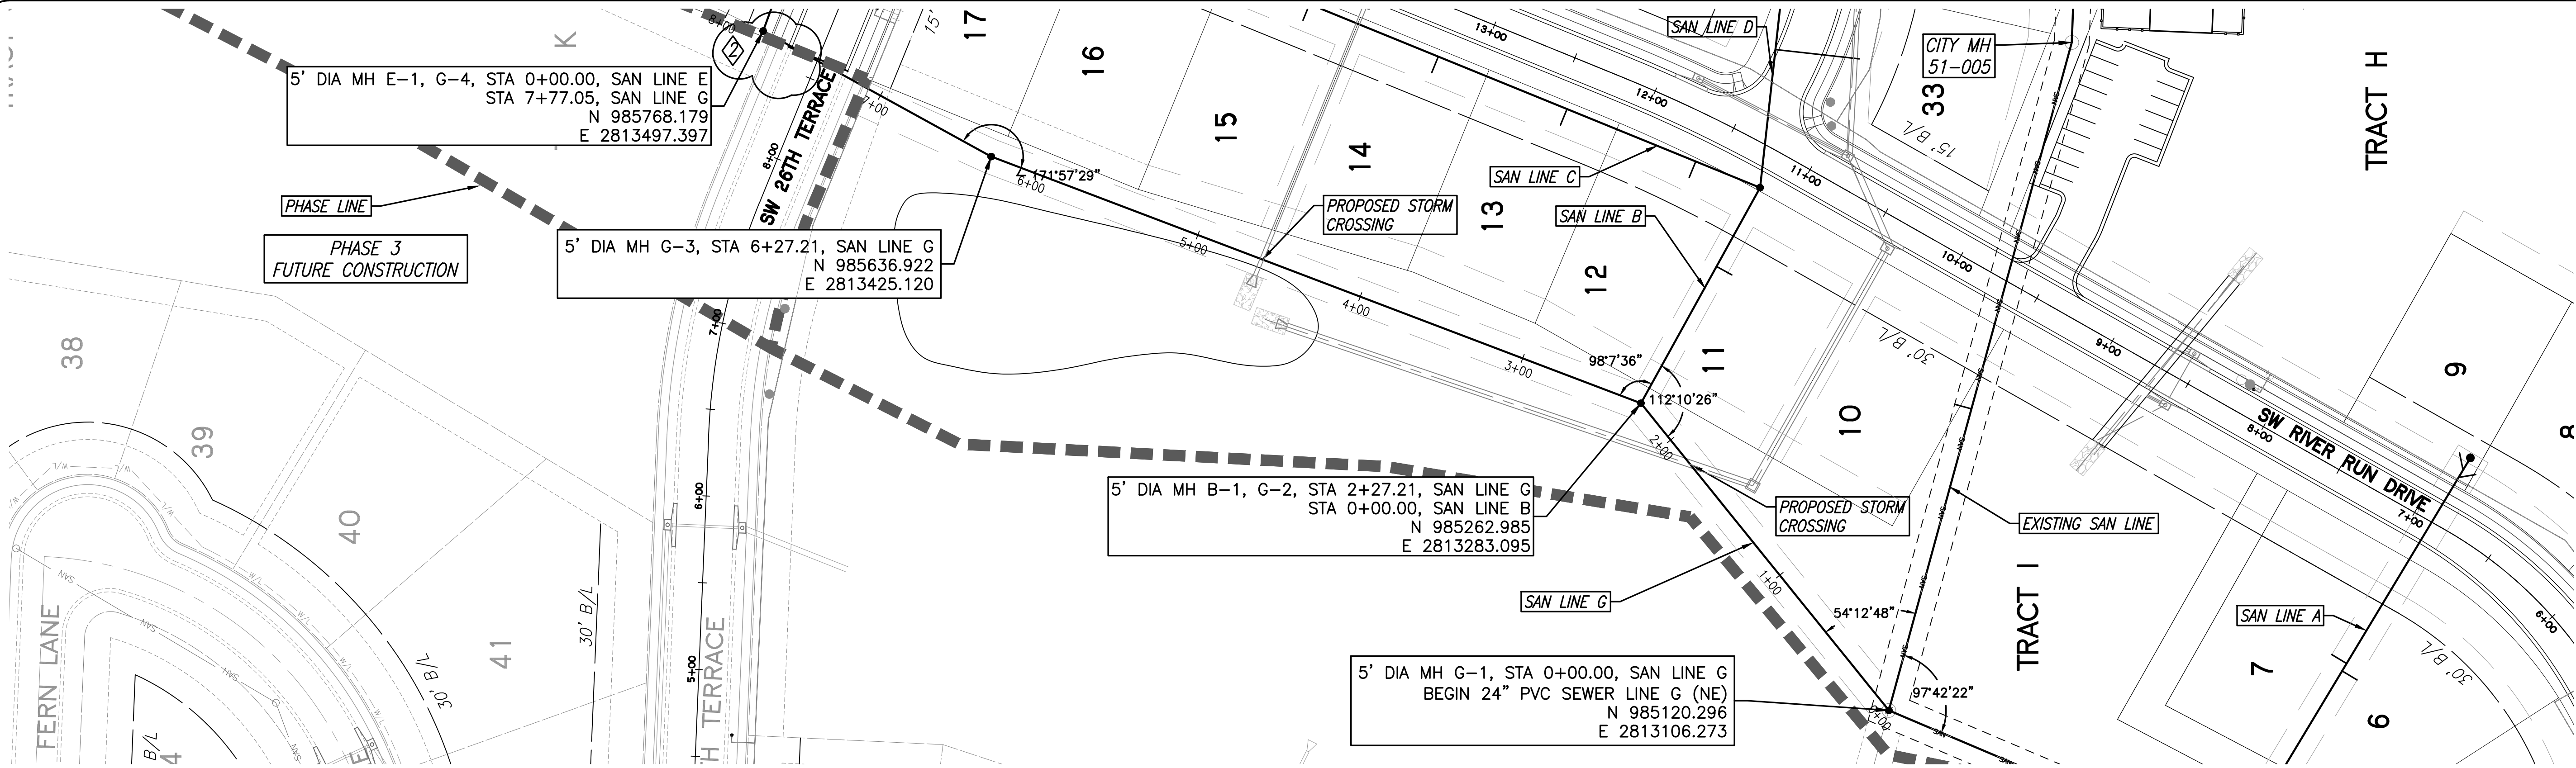


NOTE:
F.V. = FIELD VERIFY

NOTE:
FUTURE SANITARY EXTENSIONS TO BE
CORE-DRILLED - NO STUB-OFFS ALLOWED

REVISION

△ REVISED ON 02-15-18: SANITARY STUBS SHOWN IN
PLAN VIEW; ADDED LABELS; ADDED DEFLECTION
ANGLES & CROSSING CALLOUTS

◇ REVISED ON 02-26-18: MH STUBS REMOVED

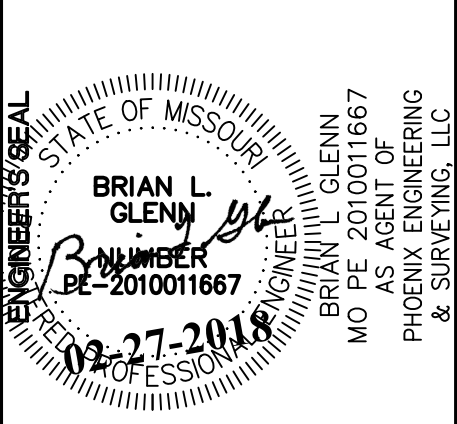

**PHOENIX ENGINEERING
& SURVEYING, LLC**







3855 S. NORTHERN BLVD.
INDEPENDENCE, MO 64052
(816) 743-9000 FAX (816) 743-9700

ENGINEERING CERTIFICATE NO.: MO E-2000151302-D
SURVEYING CERTIFICATE NO.: MO LS-2000151303-D

KS: E-853
KS: LS-138

**WHISPERING WOODS - 1ST PLAT
LOTS 1 THRU 33
LEE'S SUMMIT, JACKSON COUNTY, MO
SANITARY SEWER PLANS
PLAN & PROFILE**

DESIGNED	BLG
DRAWN	JRT
SCALE	
NOTED	
DATE	09-01-2017
JOB NO.	04078
SHEET	10

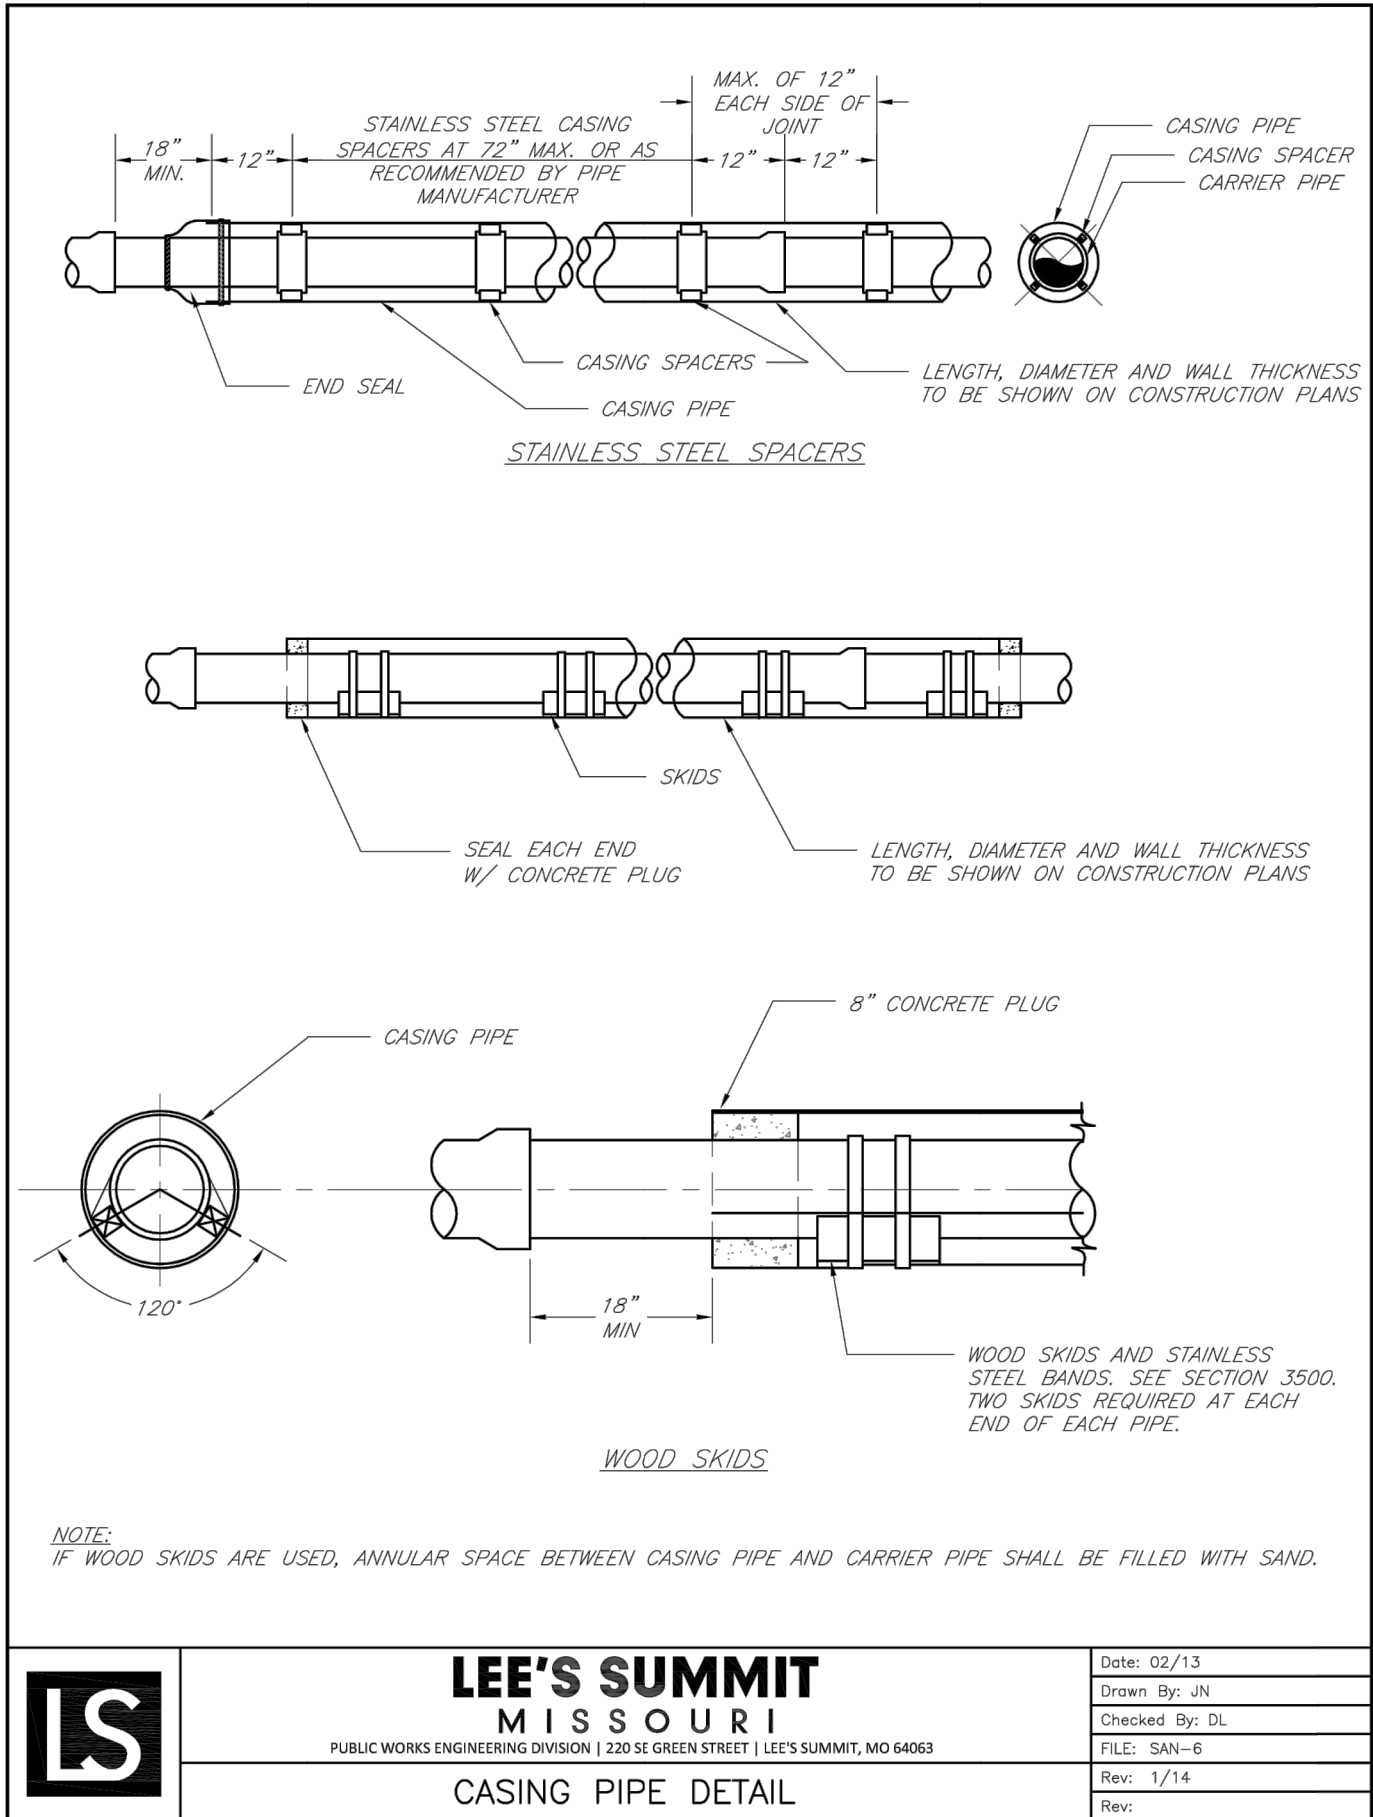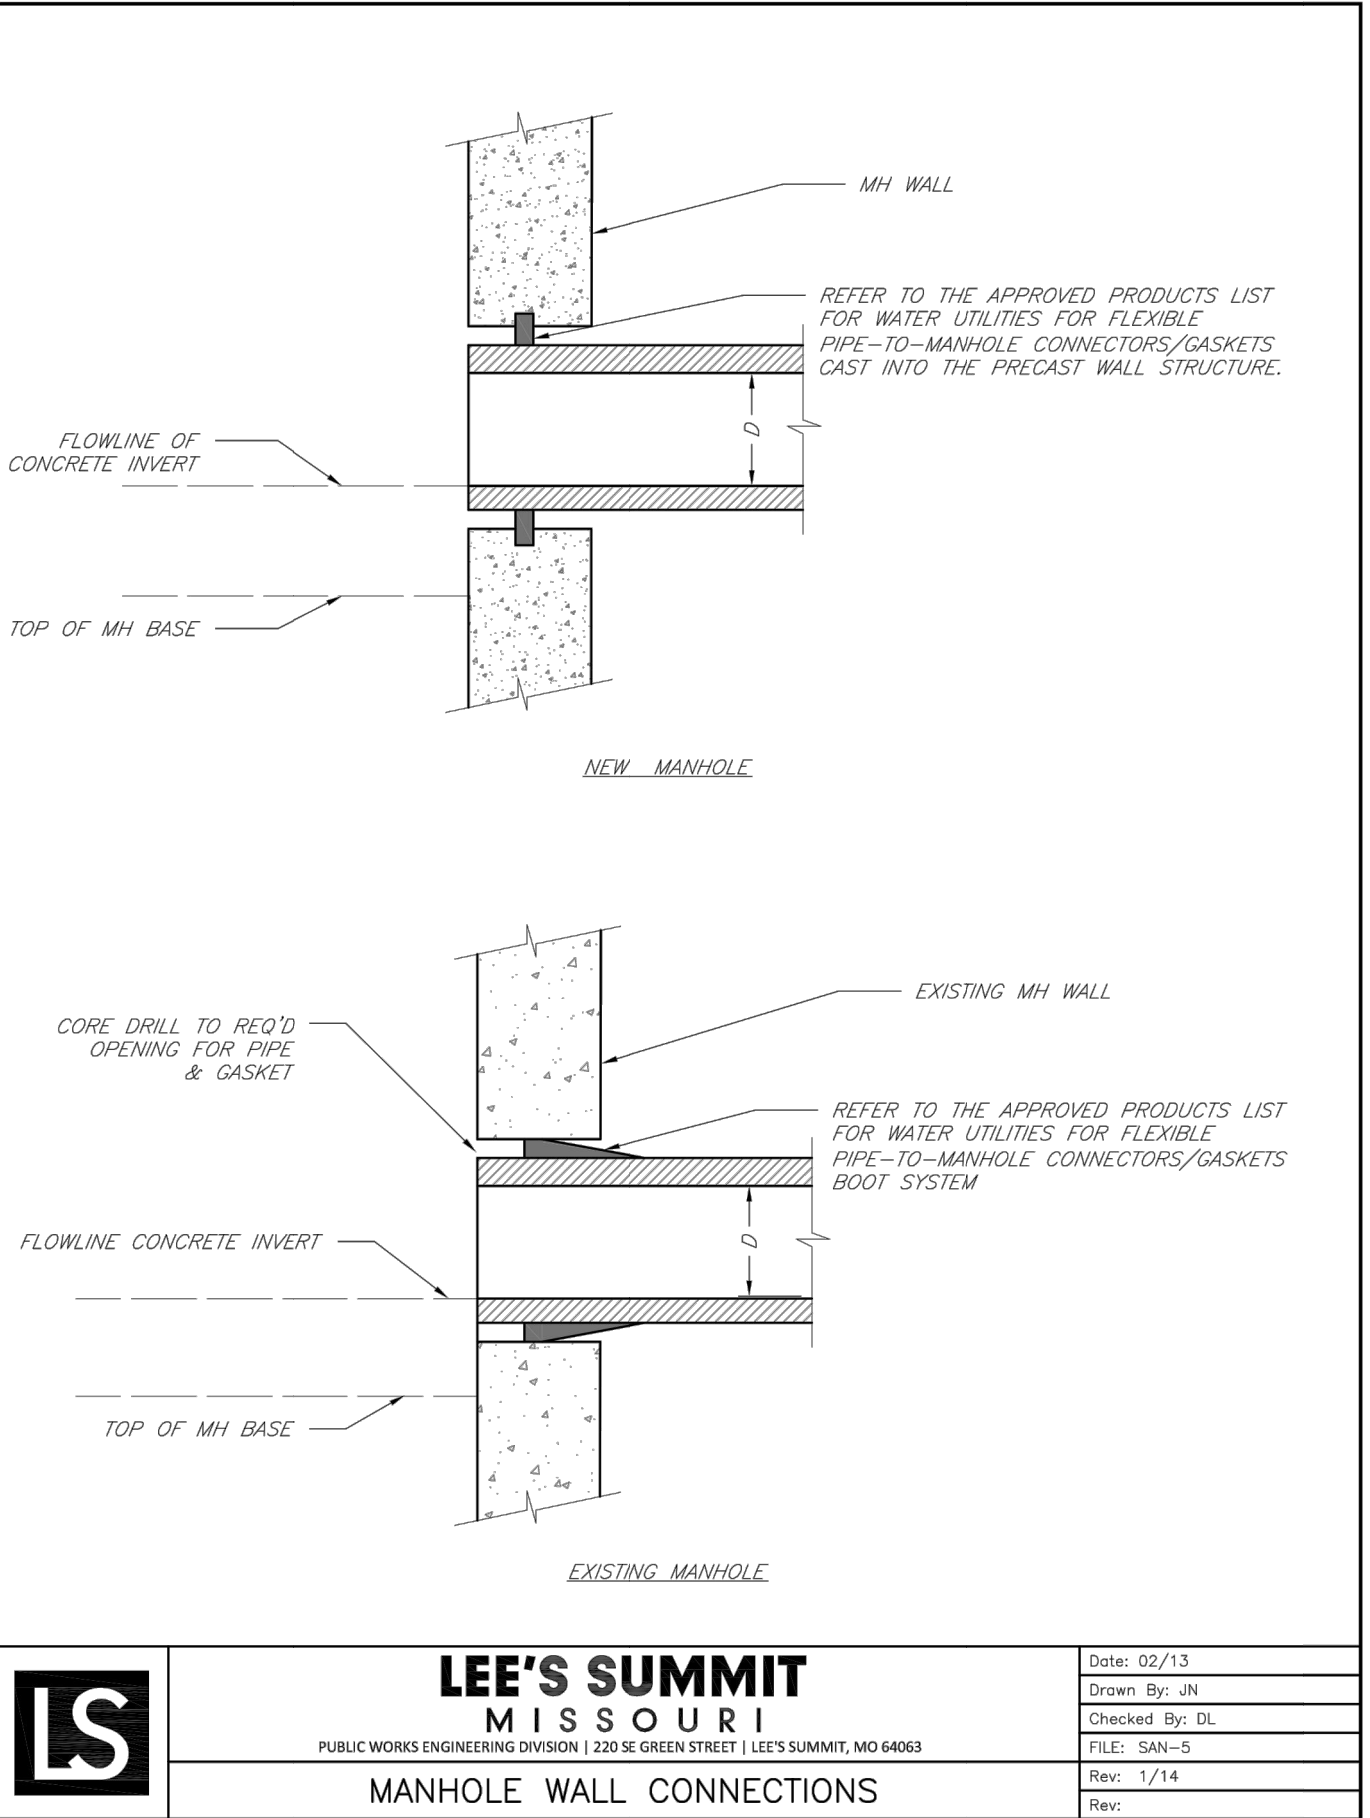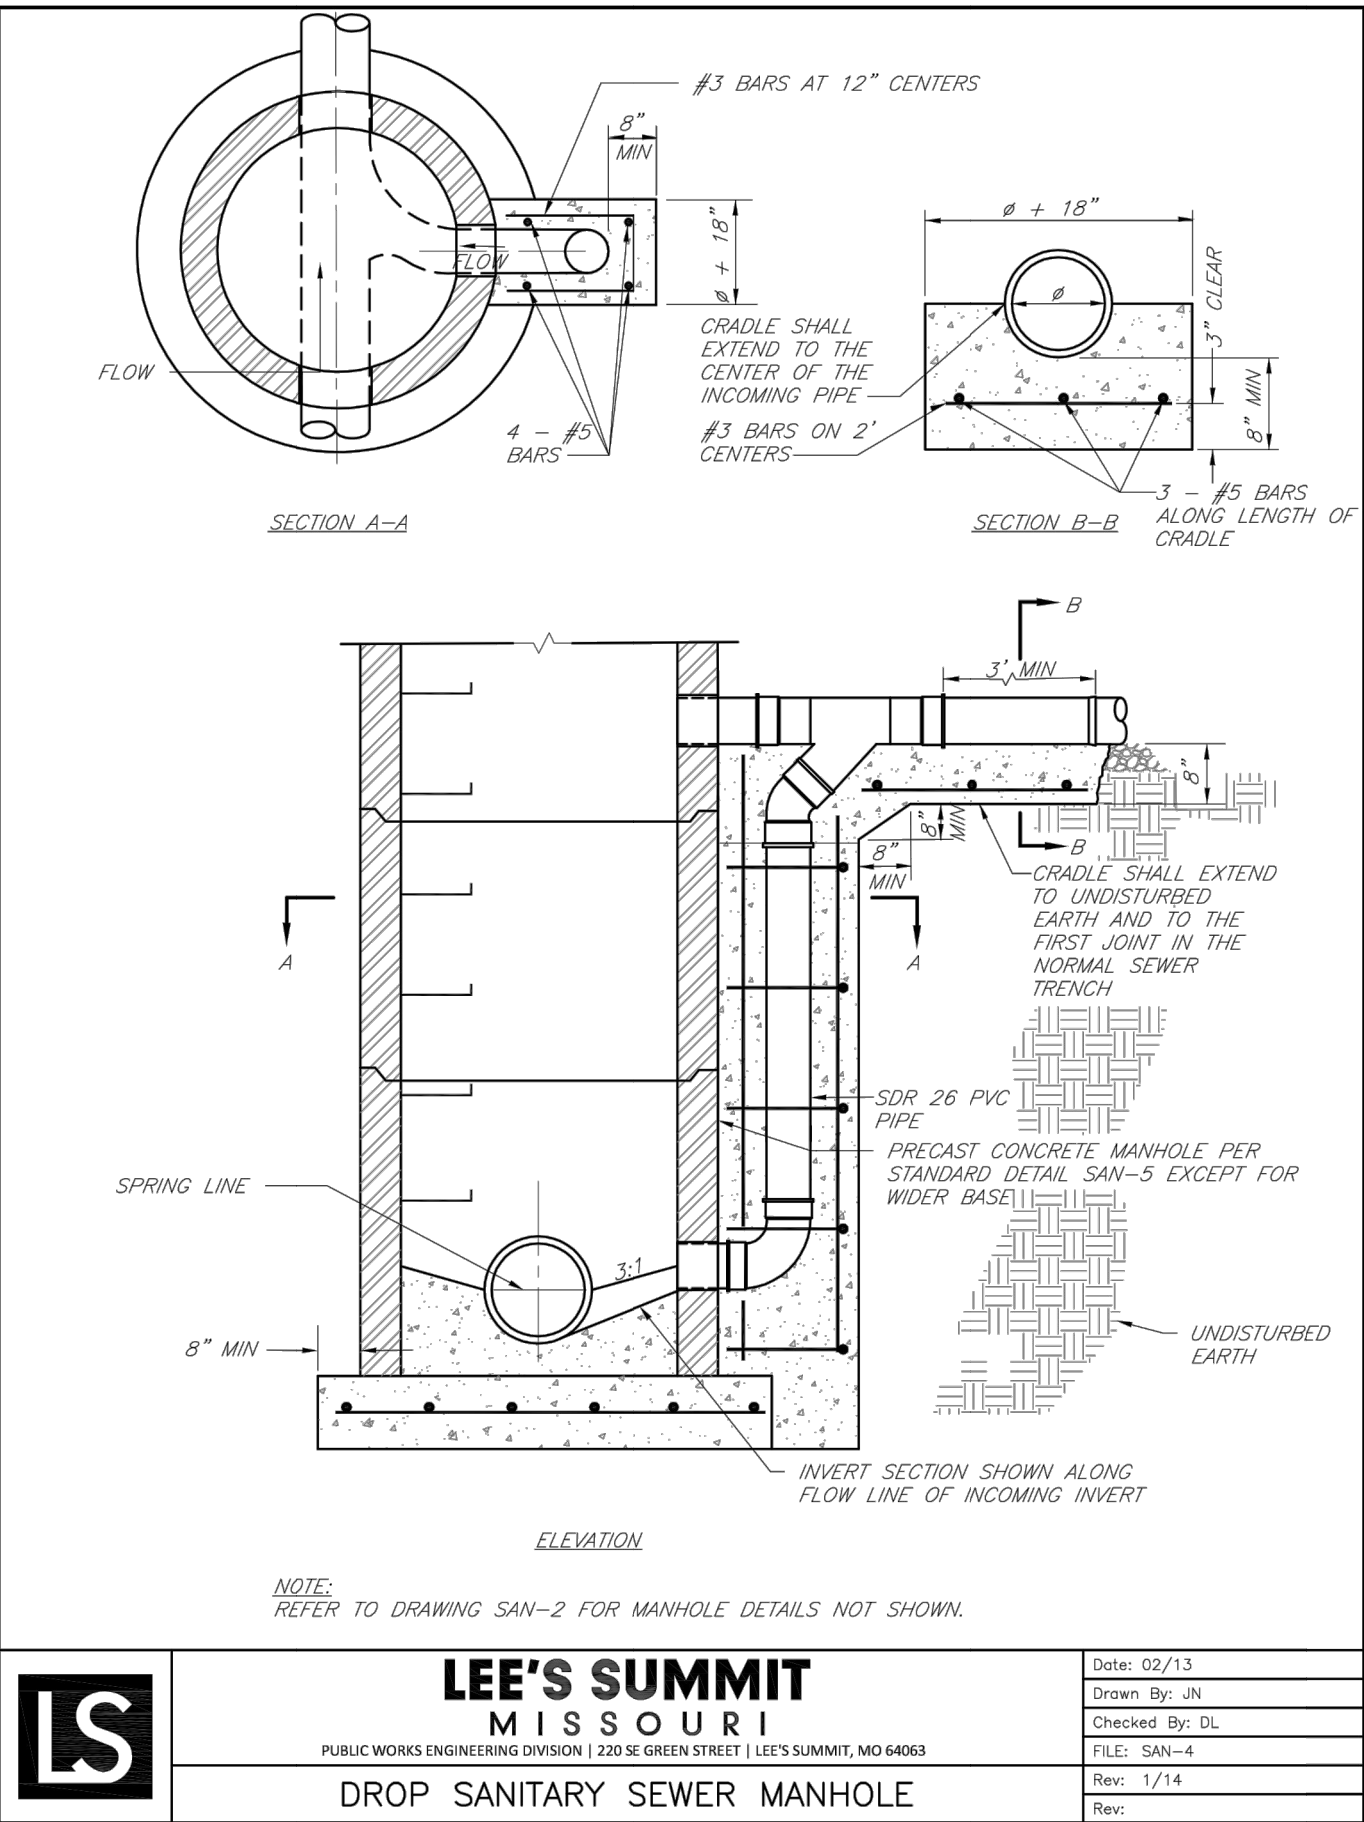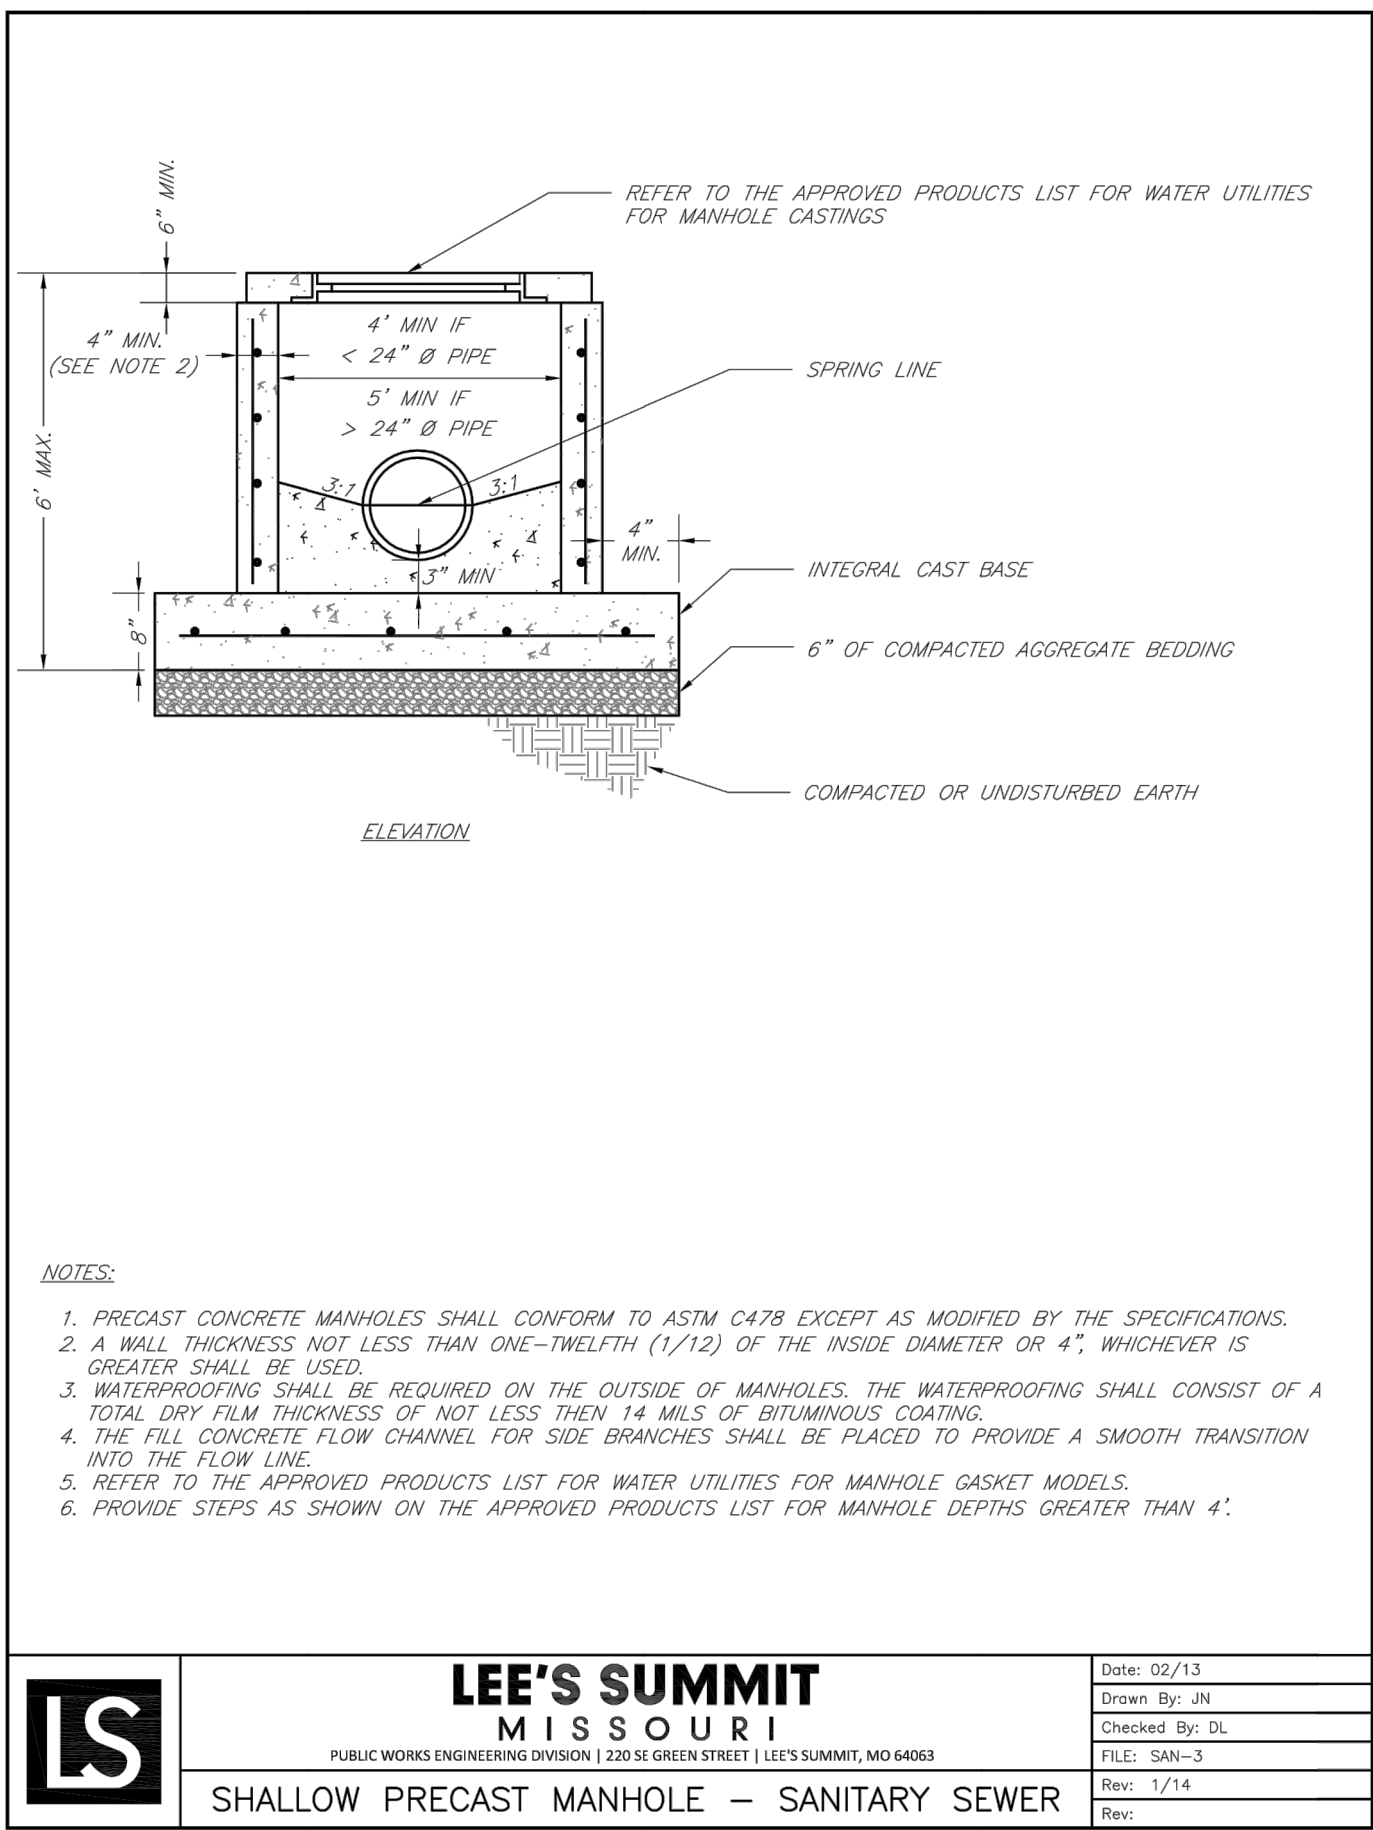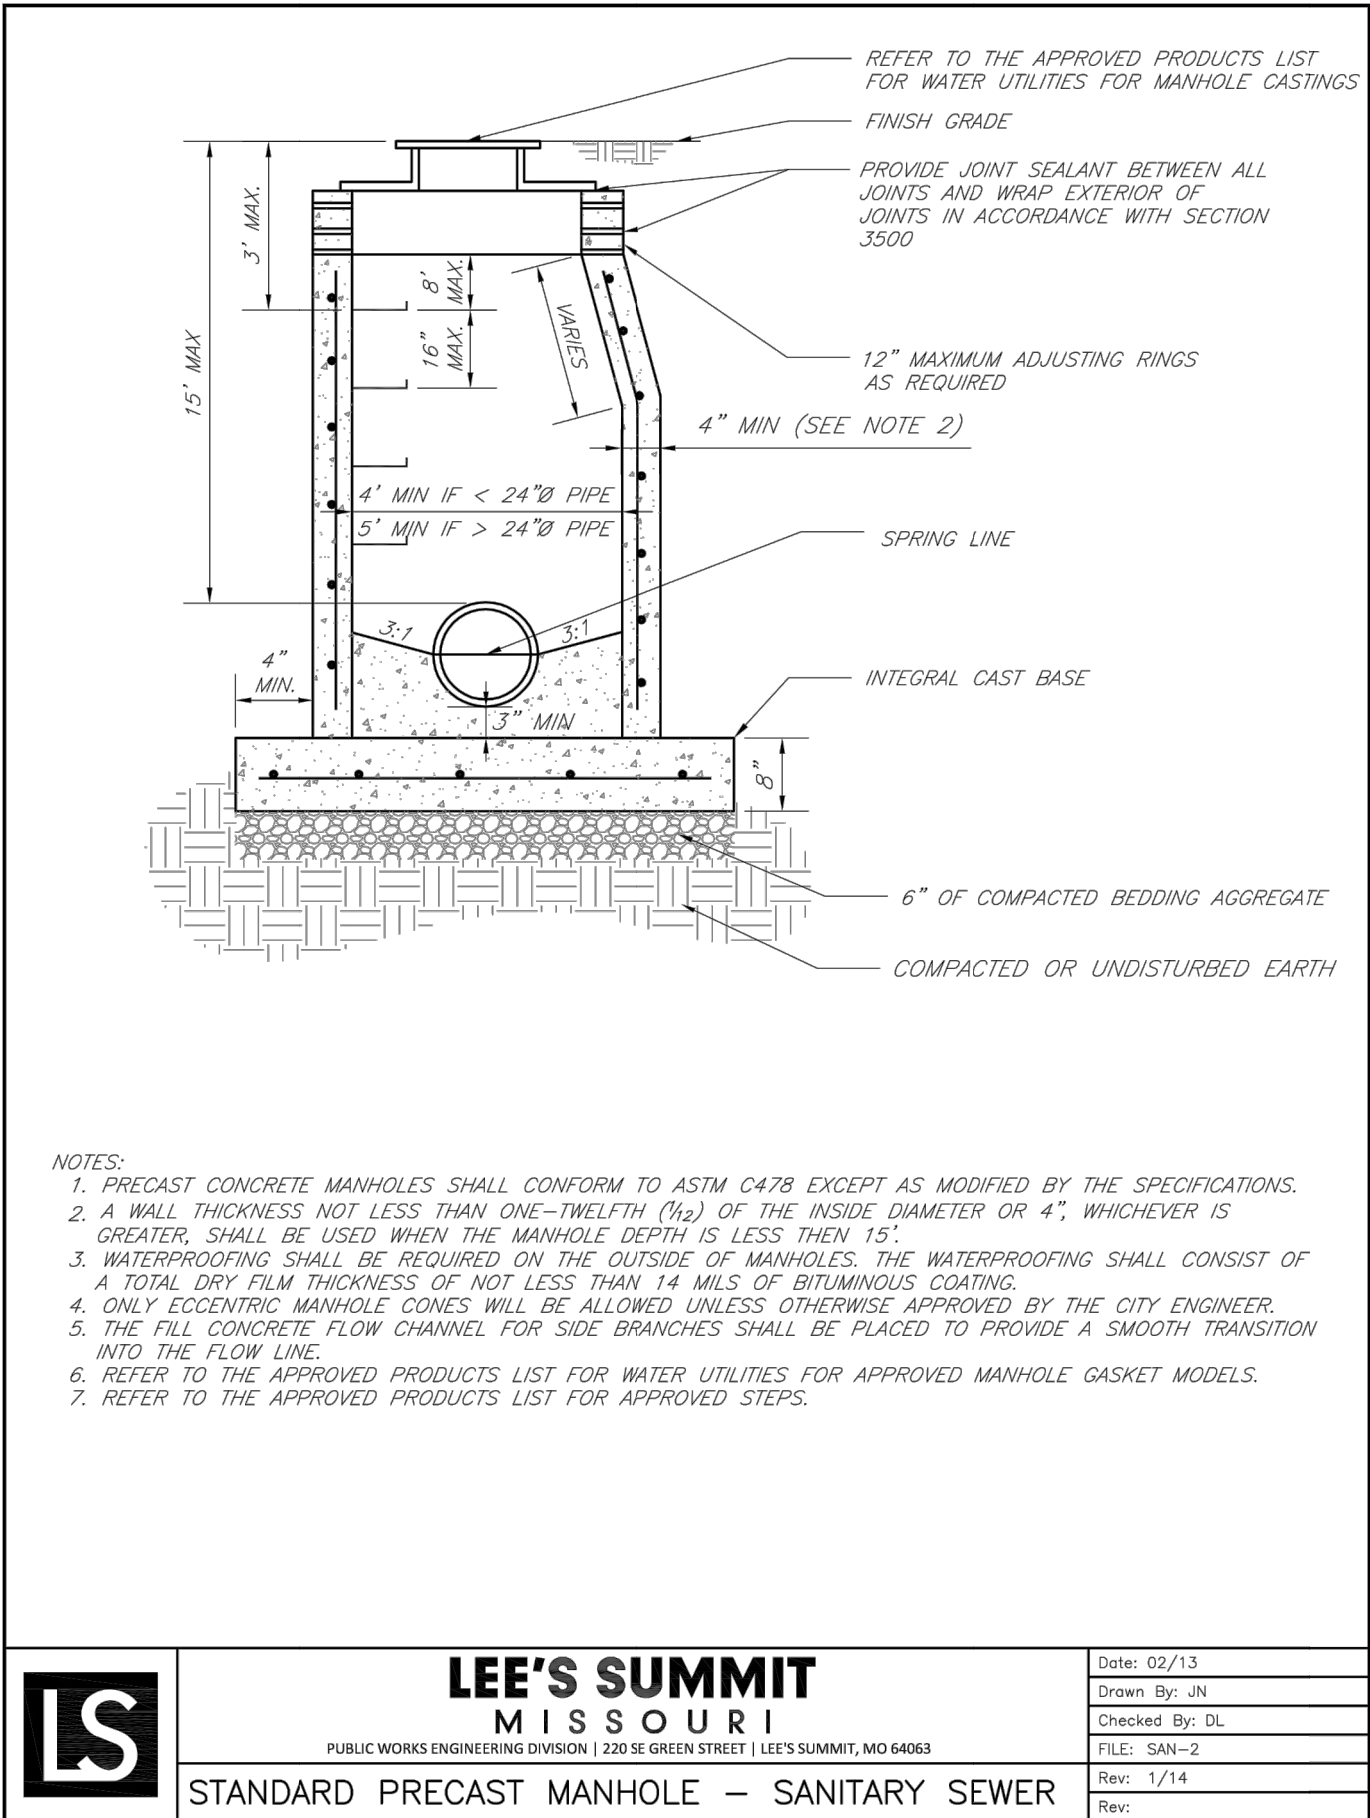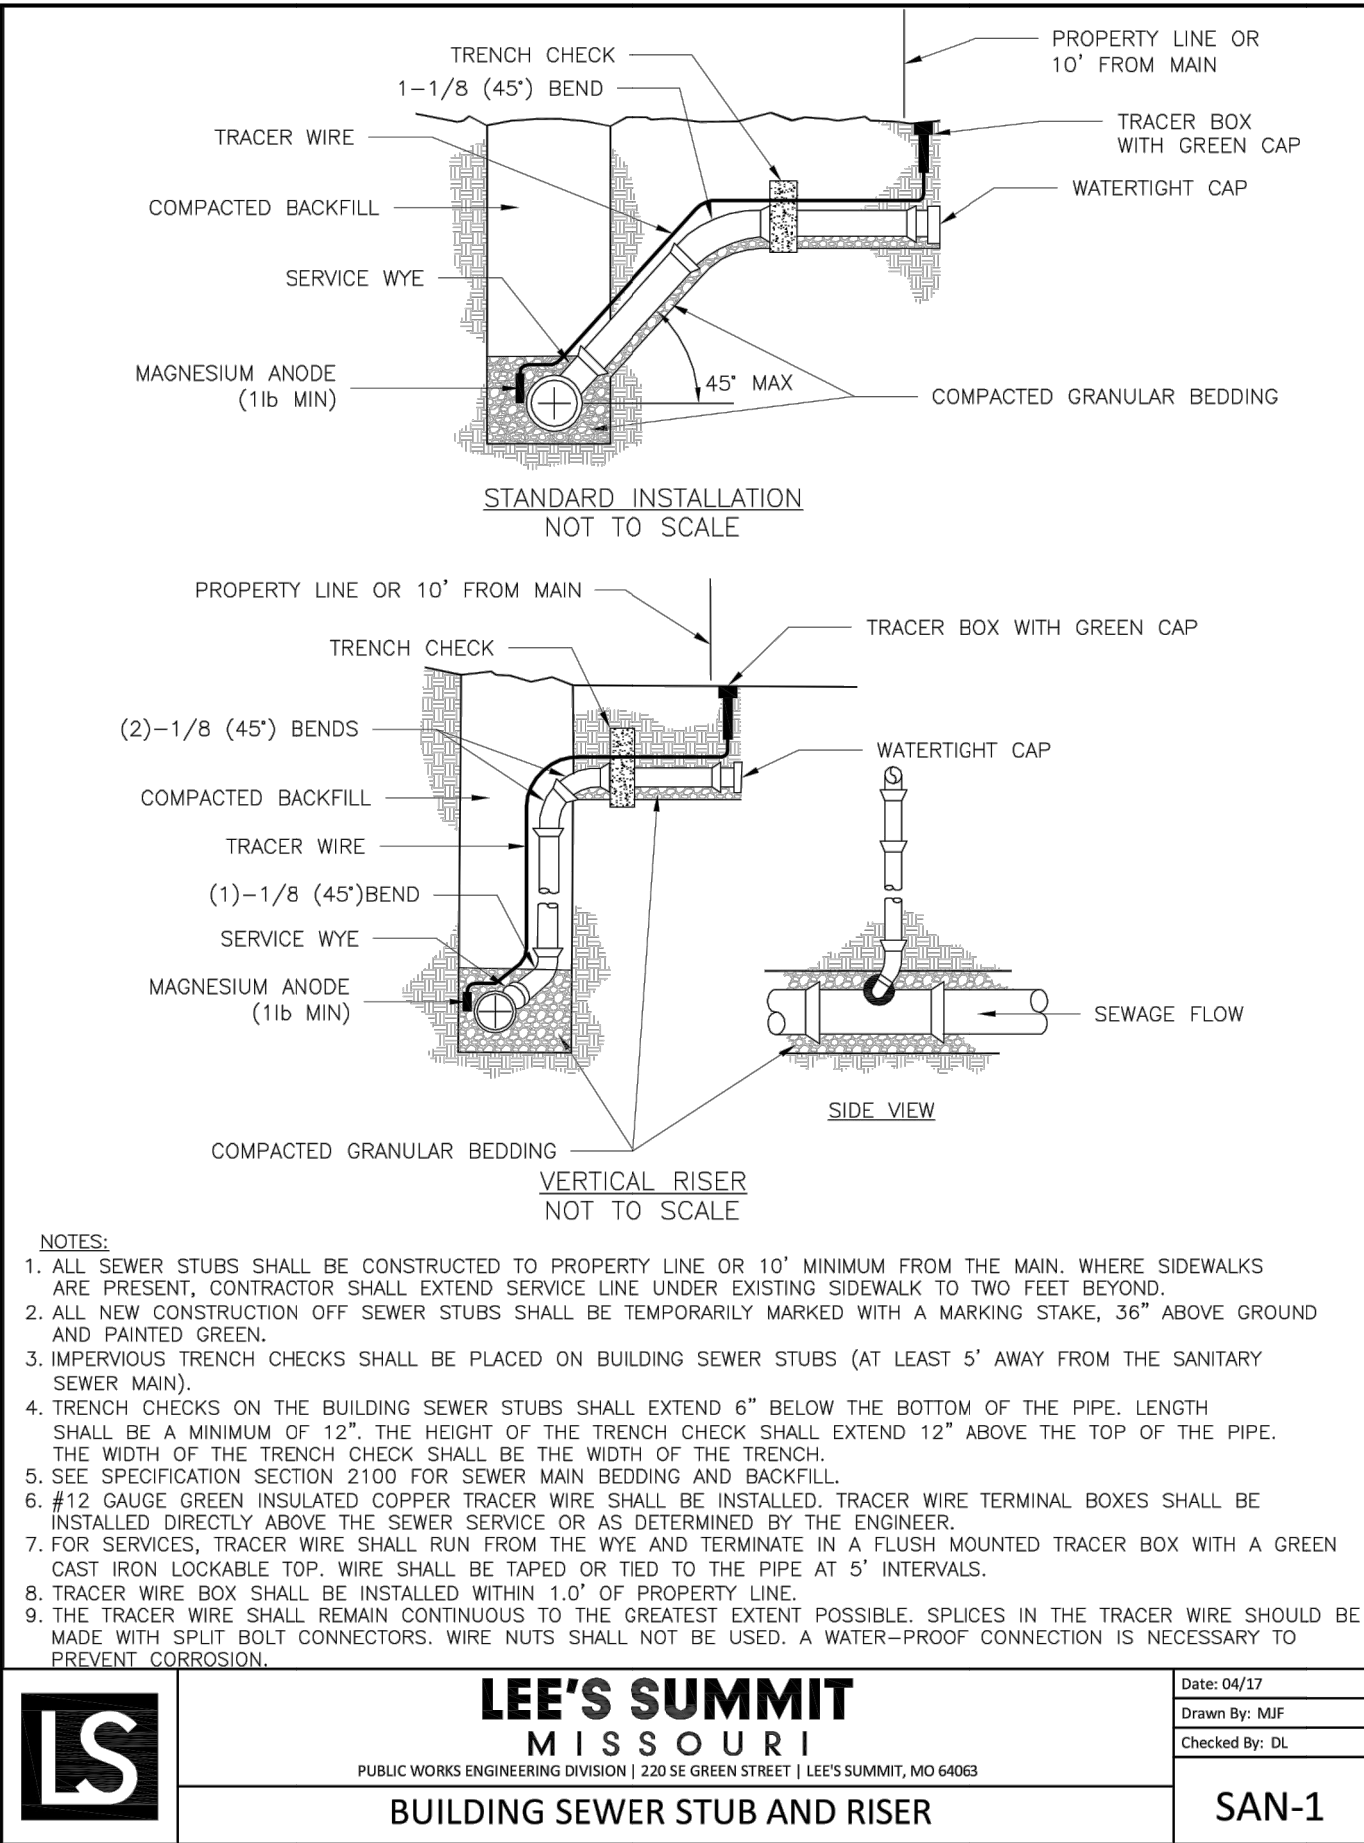



REVISION

STATE OF MISSOURI
BRIAN L. GLENN
REGISTERED PROFESSIONAL ENGINEER
NO. 2010011667
MO PE 2010011667
AS AGENT OF
PHOENIX ENGINEERING & SURVEYING, LLC

PHOENIX ENGINEERING & SURVEYING, LLC
3855 S. NORTHERN BLVD.
INDEPENDENCE, MO 64062
(816) 743-9000 FAX (816) 743-9700
ENGINEERING CERTIFICATE NO.: MO E-2000151302-D
SURVEYING CERTIFICATE NO.: MO LS-2000151303-D
KS: E-853
LS-138

**WHISPERING WOODS - 1ST PLAT
LOTS 1 THRU 33
LEE'S SUMMIT, JACKSON COUNTY, MO
SANITARY SEWER PLANS
DETAILS**

DESIGNED
BLG
DRAWN
JRT
SCALE
NOTED
DATE
09-01-2017
JOB NO.
04078
SHEET

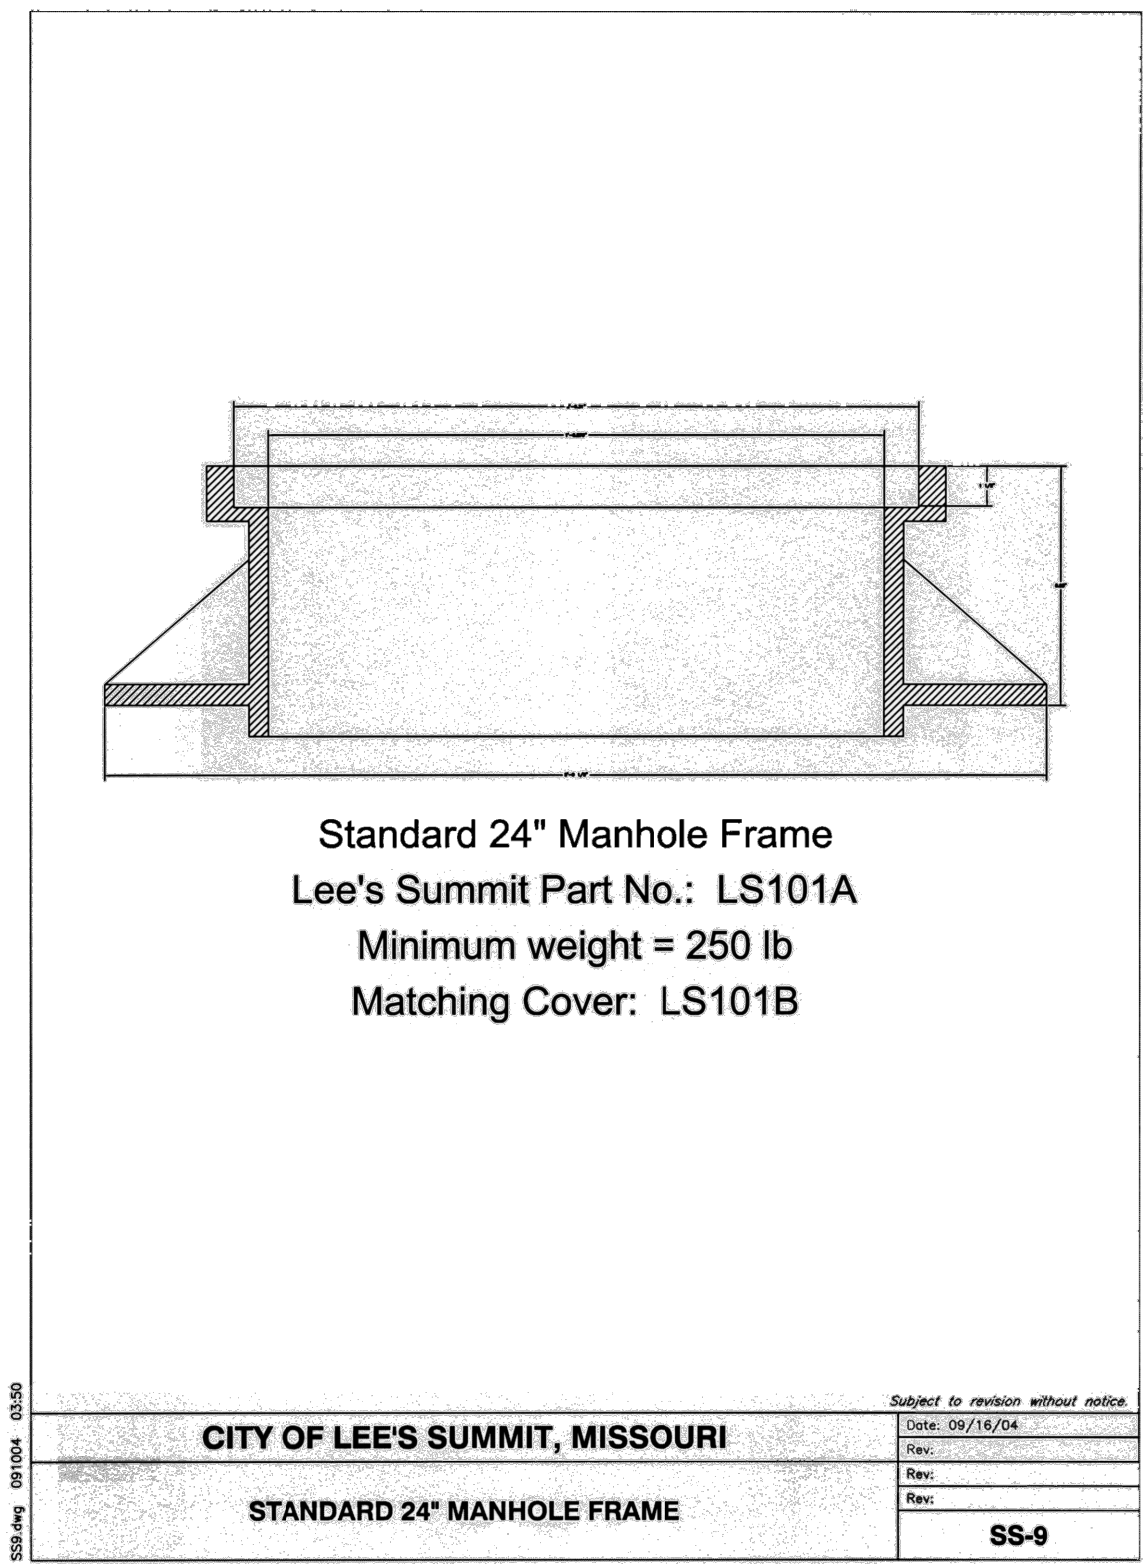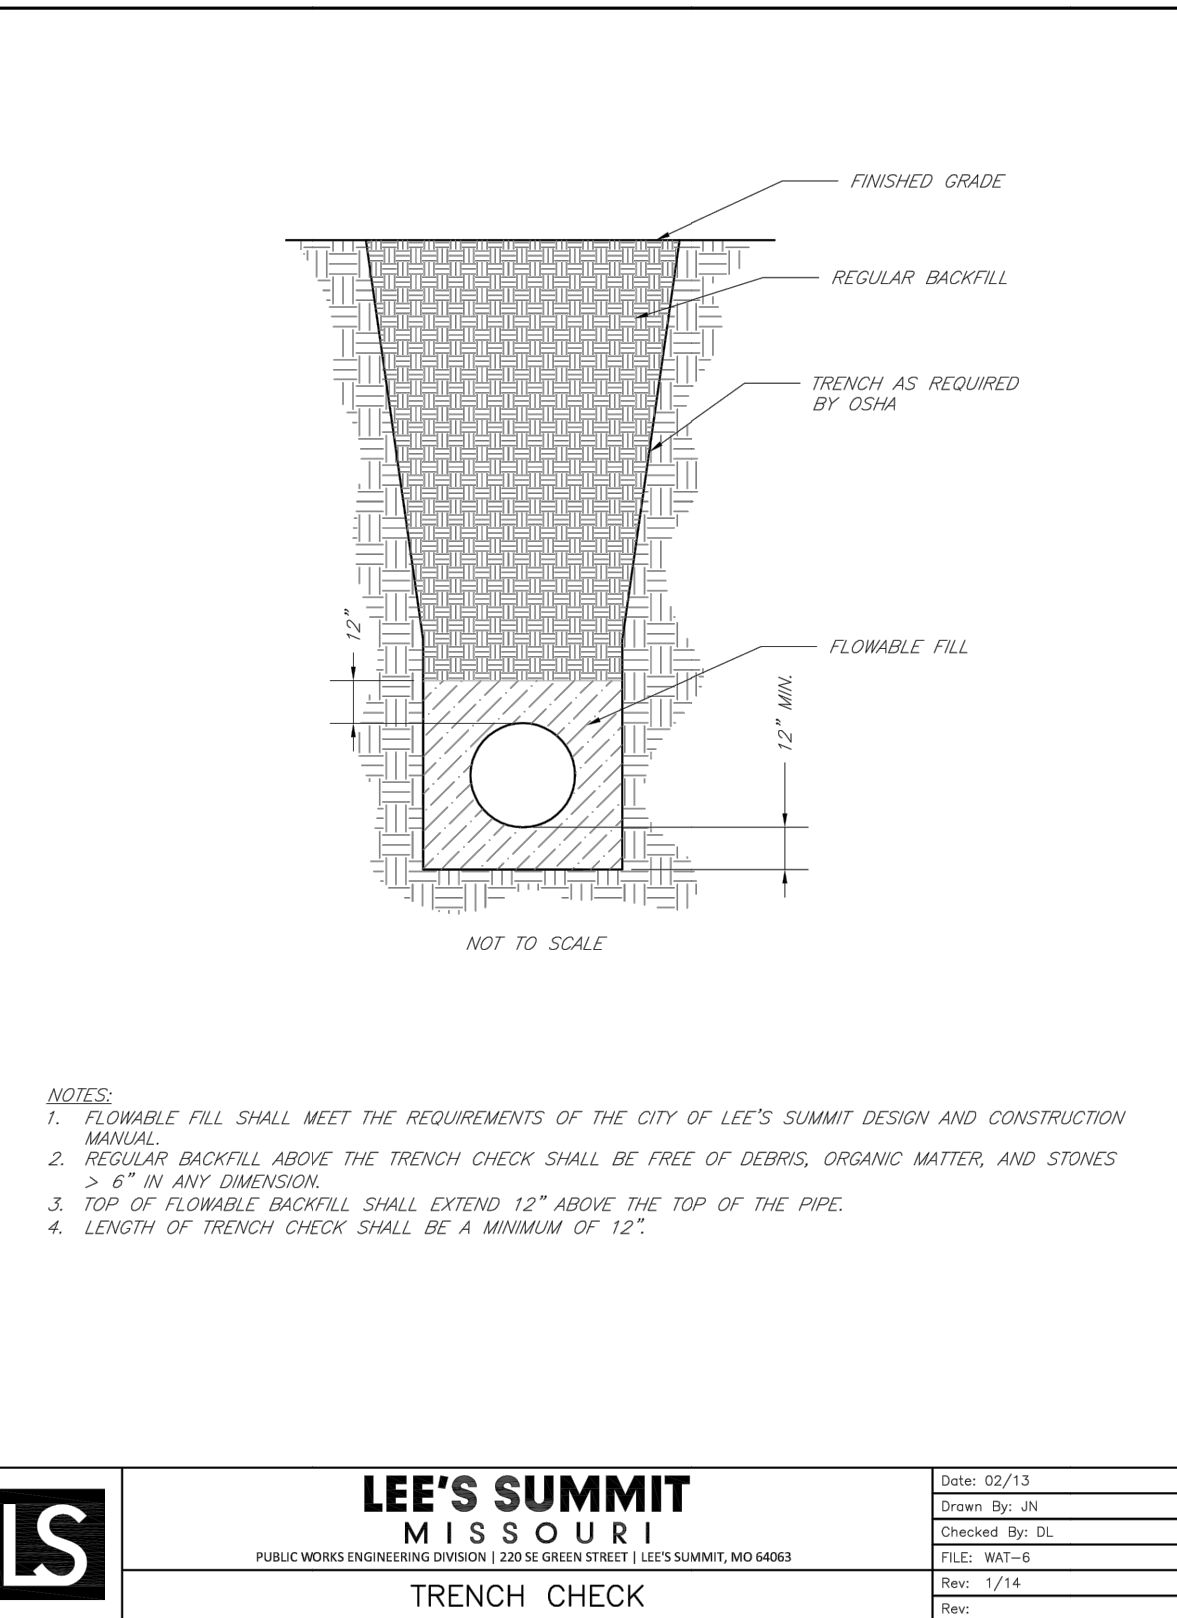

TYPICAL SANITARY PIPE EMBEDMENT

D	PIPE SIDE CLEARANCE (SOIL/ROCK)	PIPE BOTTOM CLEARANCE (SOIL/ROCK)
0"-18"	6/6	6/6
21"-30"	8/9	6/9

1. GRANULAR BEDDING SHALL BE ½" CLEAN ROCK WITH A MAXIMUM PARTICLE SIZE ¾ INCH ROCK, PASSING #200 SIEVE ≤35% (PI ≤10 AND LL ≤40). MATERIAL TO BE PLACED IN NOT MORE THAN 6" LAYERS AND COMPACTED BY SLICING WITH A SHOVEL OR VIBRATING.
2. TAMPERED GRANULAR BACKFILL (AB-3) SHALL BE GRANULAR MATERIAL WITH A MAXIMUM PARTICLE SIZE 1 - ½ INCH ROCK, PASSING #40 SIEVE (PI ≤8) 15 TO 50% AND #200 SIEVE ≤35%. THIS MATERIAL SHALL BE USED FOR ALL EXISTING AND PROPOSED STREET CROSSINGS FOR MAIN AND LATERAL CONSTRUCTION
3. TRENCH BACKFILL SHALL BE FINELY DIVIDED MATERIAL FREE FROM DEBRIS AND STONES, COMPACTED TO 95% MAXIMUM DENSITY.
4. NARROW TRENCH: SUITABLE BACKFILL MATERIAL FOR TRENCHES 24 INCHES OR LESS IN WIDTH AND SHALL BE FLOWABLE BACKFILL (CLSM).
5. STANDARD TRENCH: SUITABLE BACKFILL MATERIAL FOR TRENCHES BETWEEN 24 TO 48 INCHES WIDE SHALL BE EITHER FLOWABLE BACKFILL (CLSM) OR DENSE, WELL-GRADED AGGREGATE BASE MATERIAL. AGGREGATE BASE MATERIAL SHALL MEET THE REQUIREMENTS FOR KDOT AB-3 OR MODOT TYPES 1 OR 5.
6. WIDE TRENCH: SUITABLE BACKFILL MATERIAL FOR TRENCHES GREATER THAN 48 INCHES WIDE SHALL BE EITHER MATERIALS SPECIFIED FOR STANDARD TRENCH OR SUITABLE MATERIAL AS SPECIFIED FOR "EARTH EMBANKMENT" IN APWA STANDARD SPECIFICATIONS, SECTION 2102.2.4

REVISION

2	REVISED ON 02-26-18: DETAILS ADDED/MODIFIED
3	REVISED ON 03-23-18: DETAILS ADDED/MODIFIED



PHOENIX ENGINEERING
& SURVEYING, LLC

3855 S. NORTHERN BLVD.
INDEPENDENCE, MO 64052
(816) 743-9000 FAX: (816) 743-9700
ENGINEERING CERTIFICATE NO: MO E-2000151302-D
SURVEYING CERTIFICATE NO: MO LS-2000151303-D
KS: E-853
KS: LS-138

**WHISPERING WOODS - 1ST PLAT
LOTS 1 THRU 33
LEE'S SUMMIT, JACKSON COUNTY, MO
SANITARY SEWER PLANS
DETAILS**

DESIGNED
BLG
DRAWN
JRT
SCALE
NOTED
DATE
09-01-2017
JOB NO.
04078
SHEET