




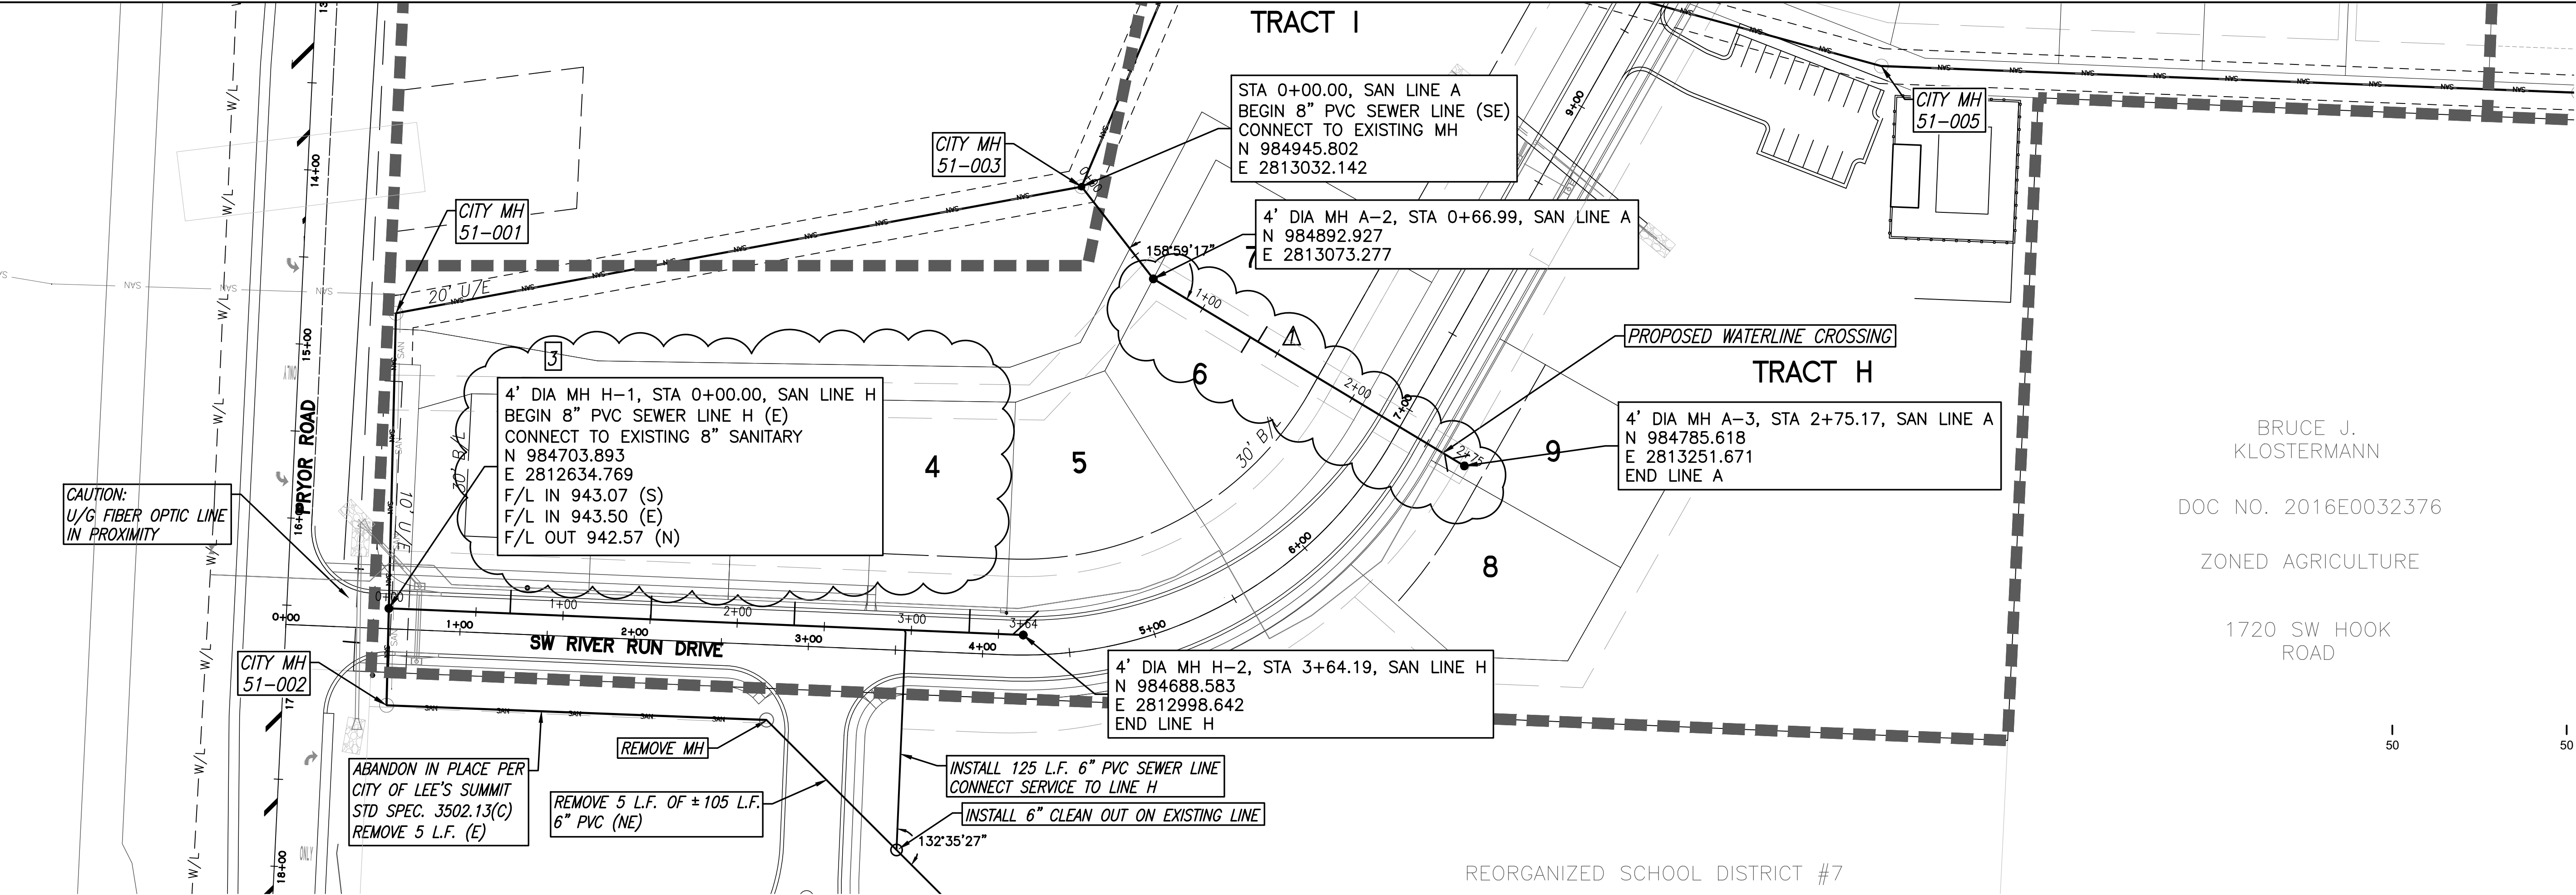


NOTE:
NO DOGHOUSE MANHOLES ARE ALLOWED.

NOTE:
FUTURE SANITARY EXTENSIONS TO BE
CORE-DRILLED - NO STUB-OFFS ALLOWED

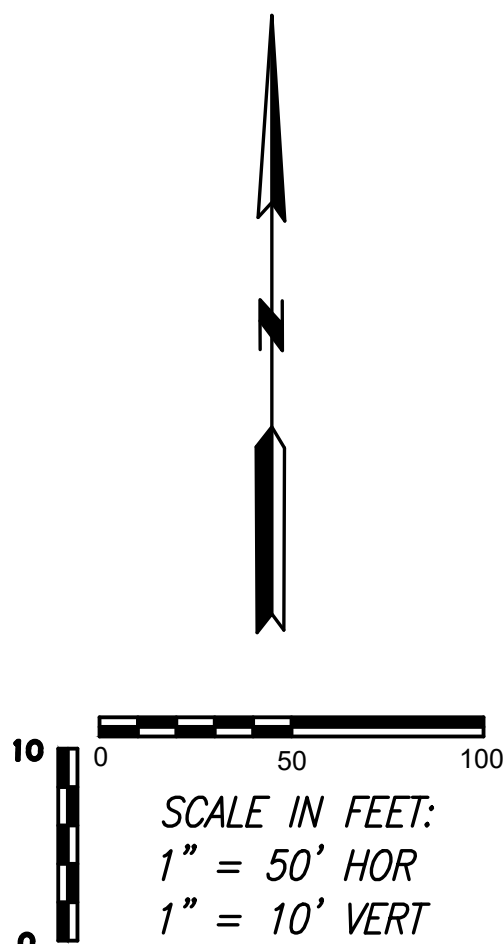

NOTE:
F.V.= FIELD VERIFY

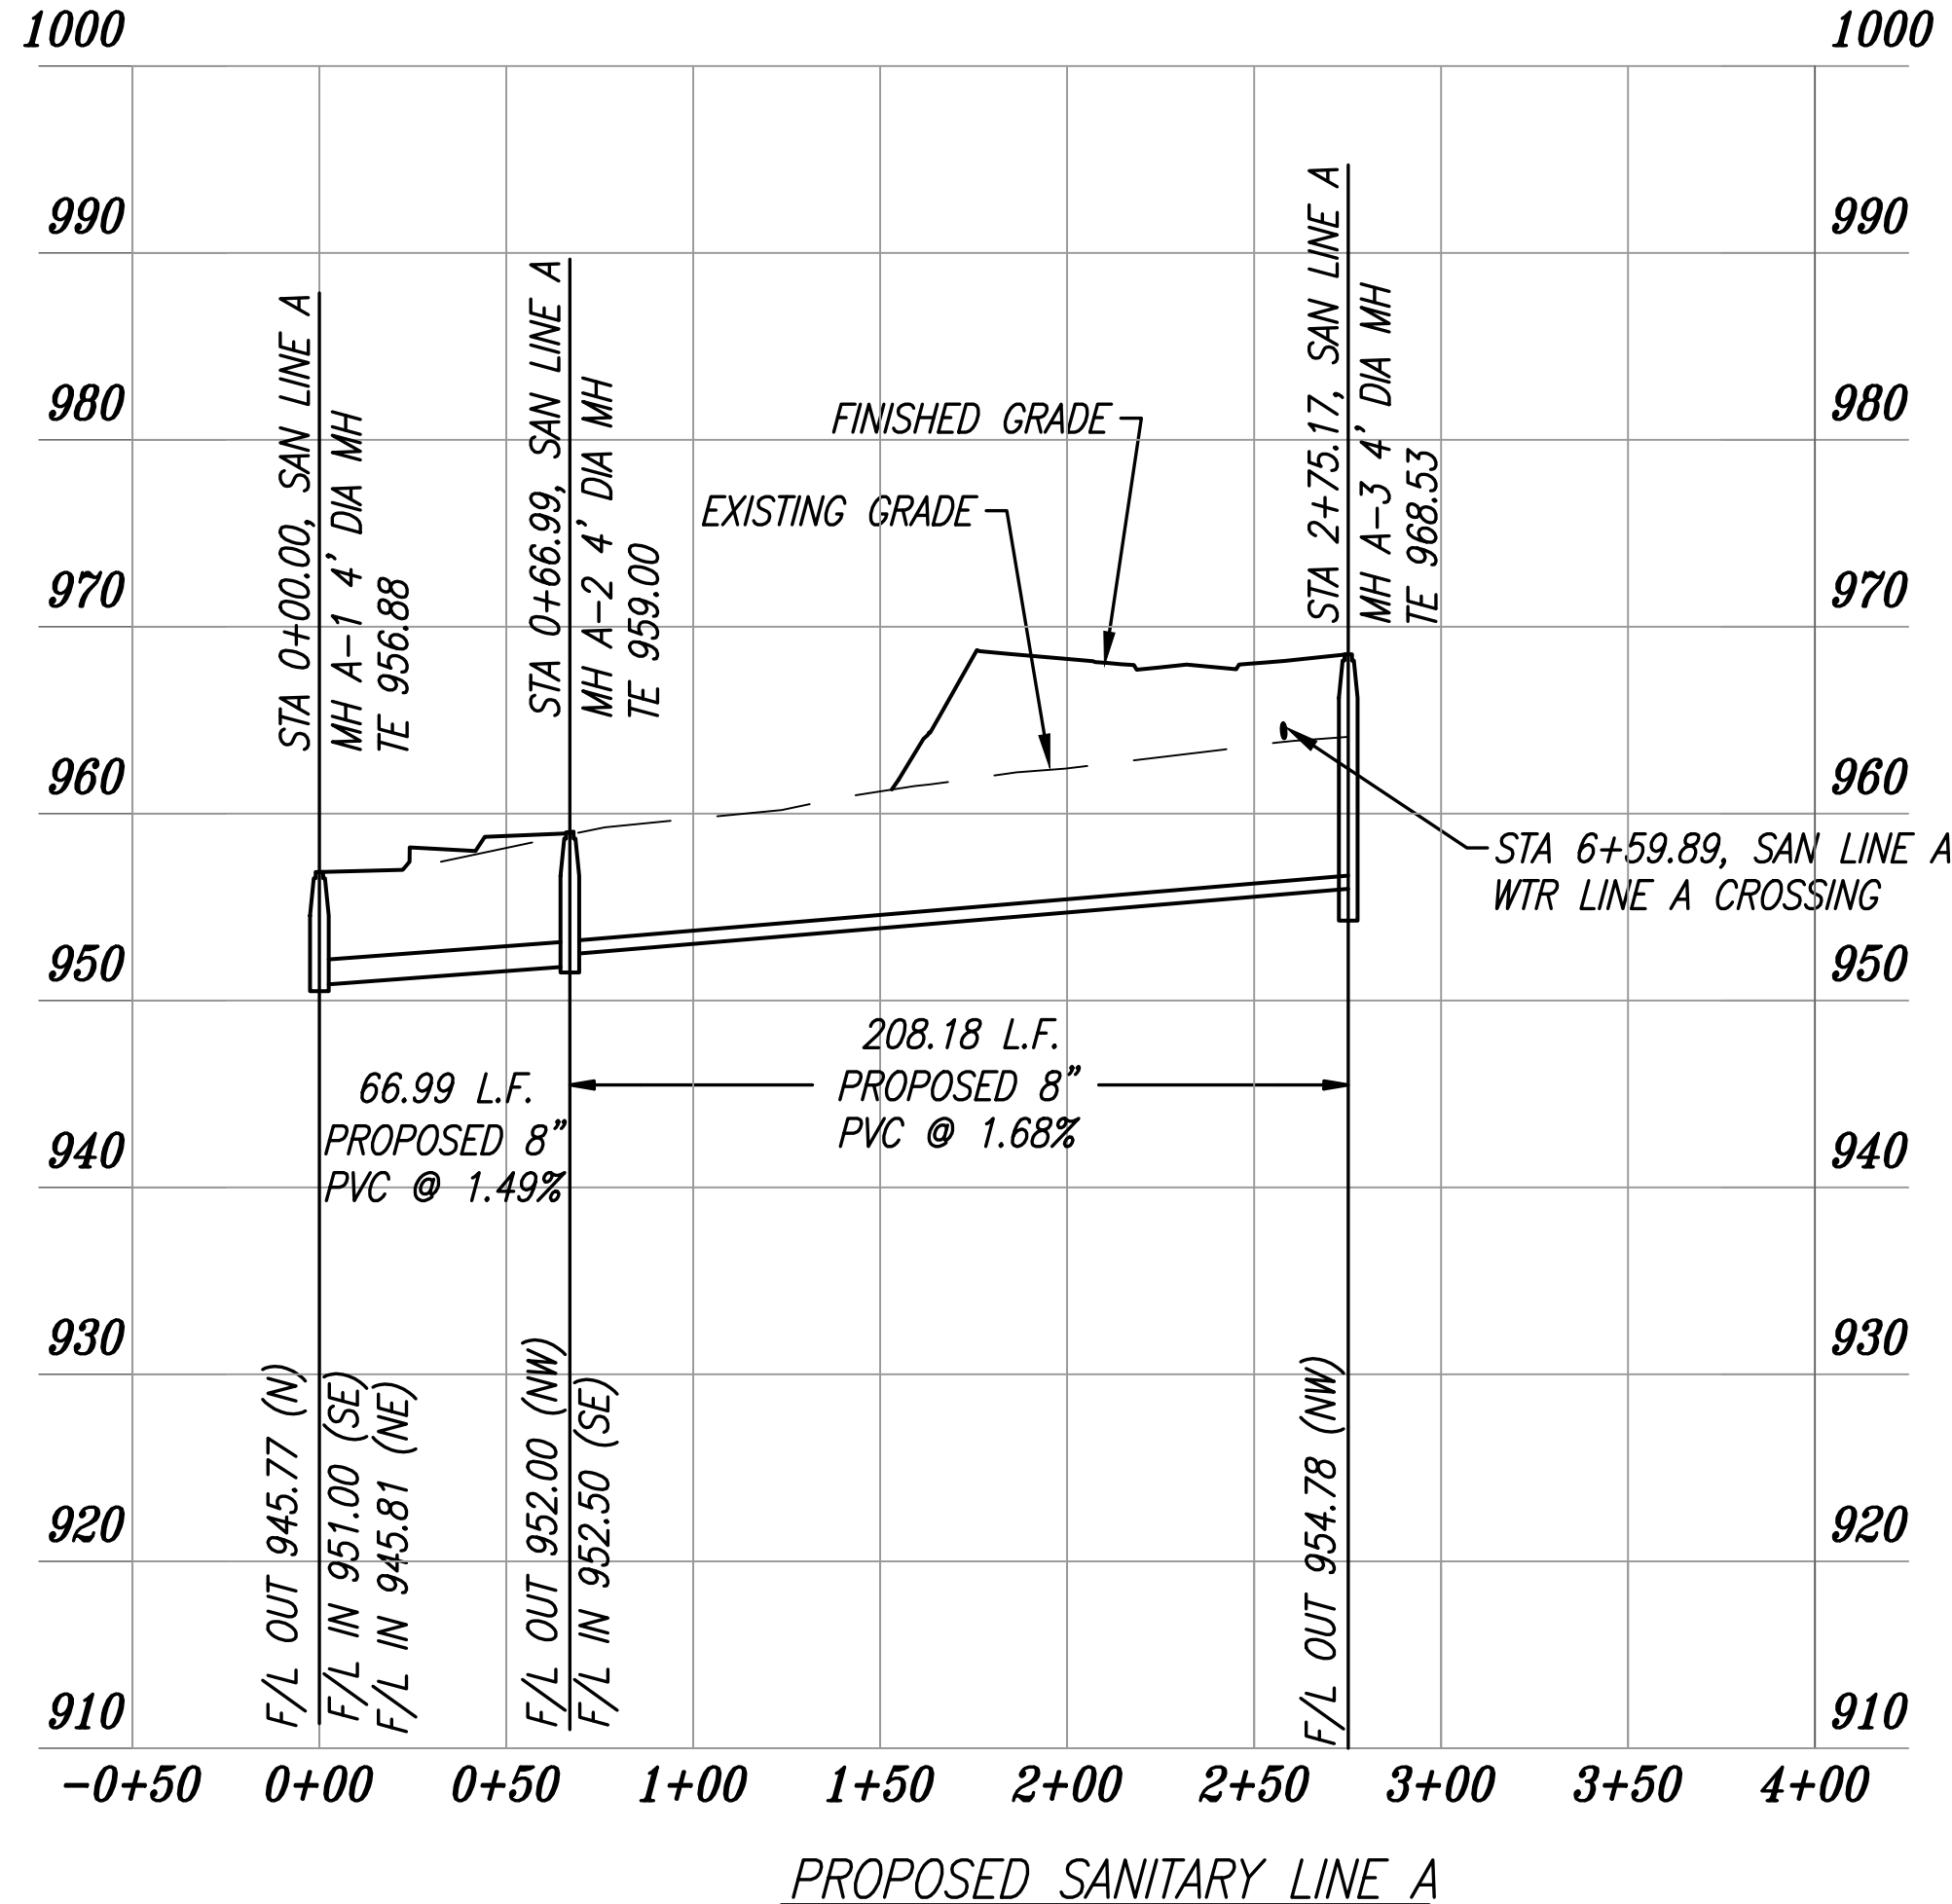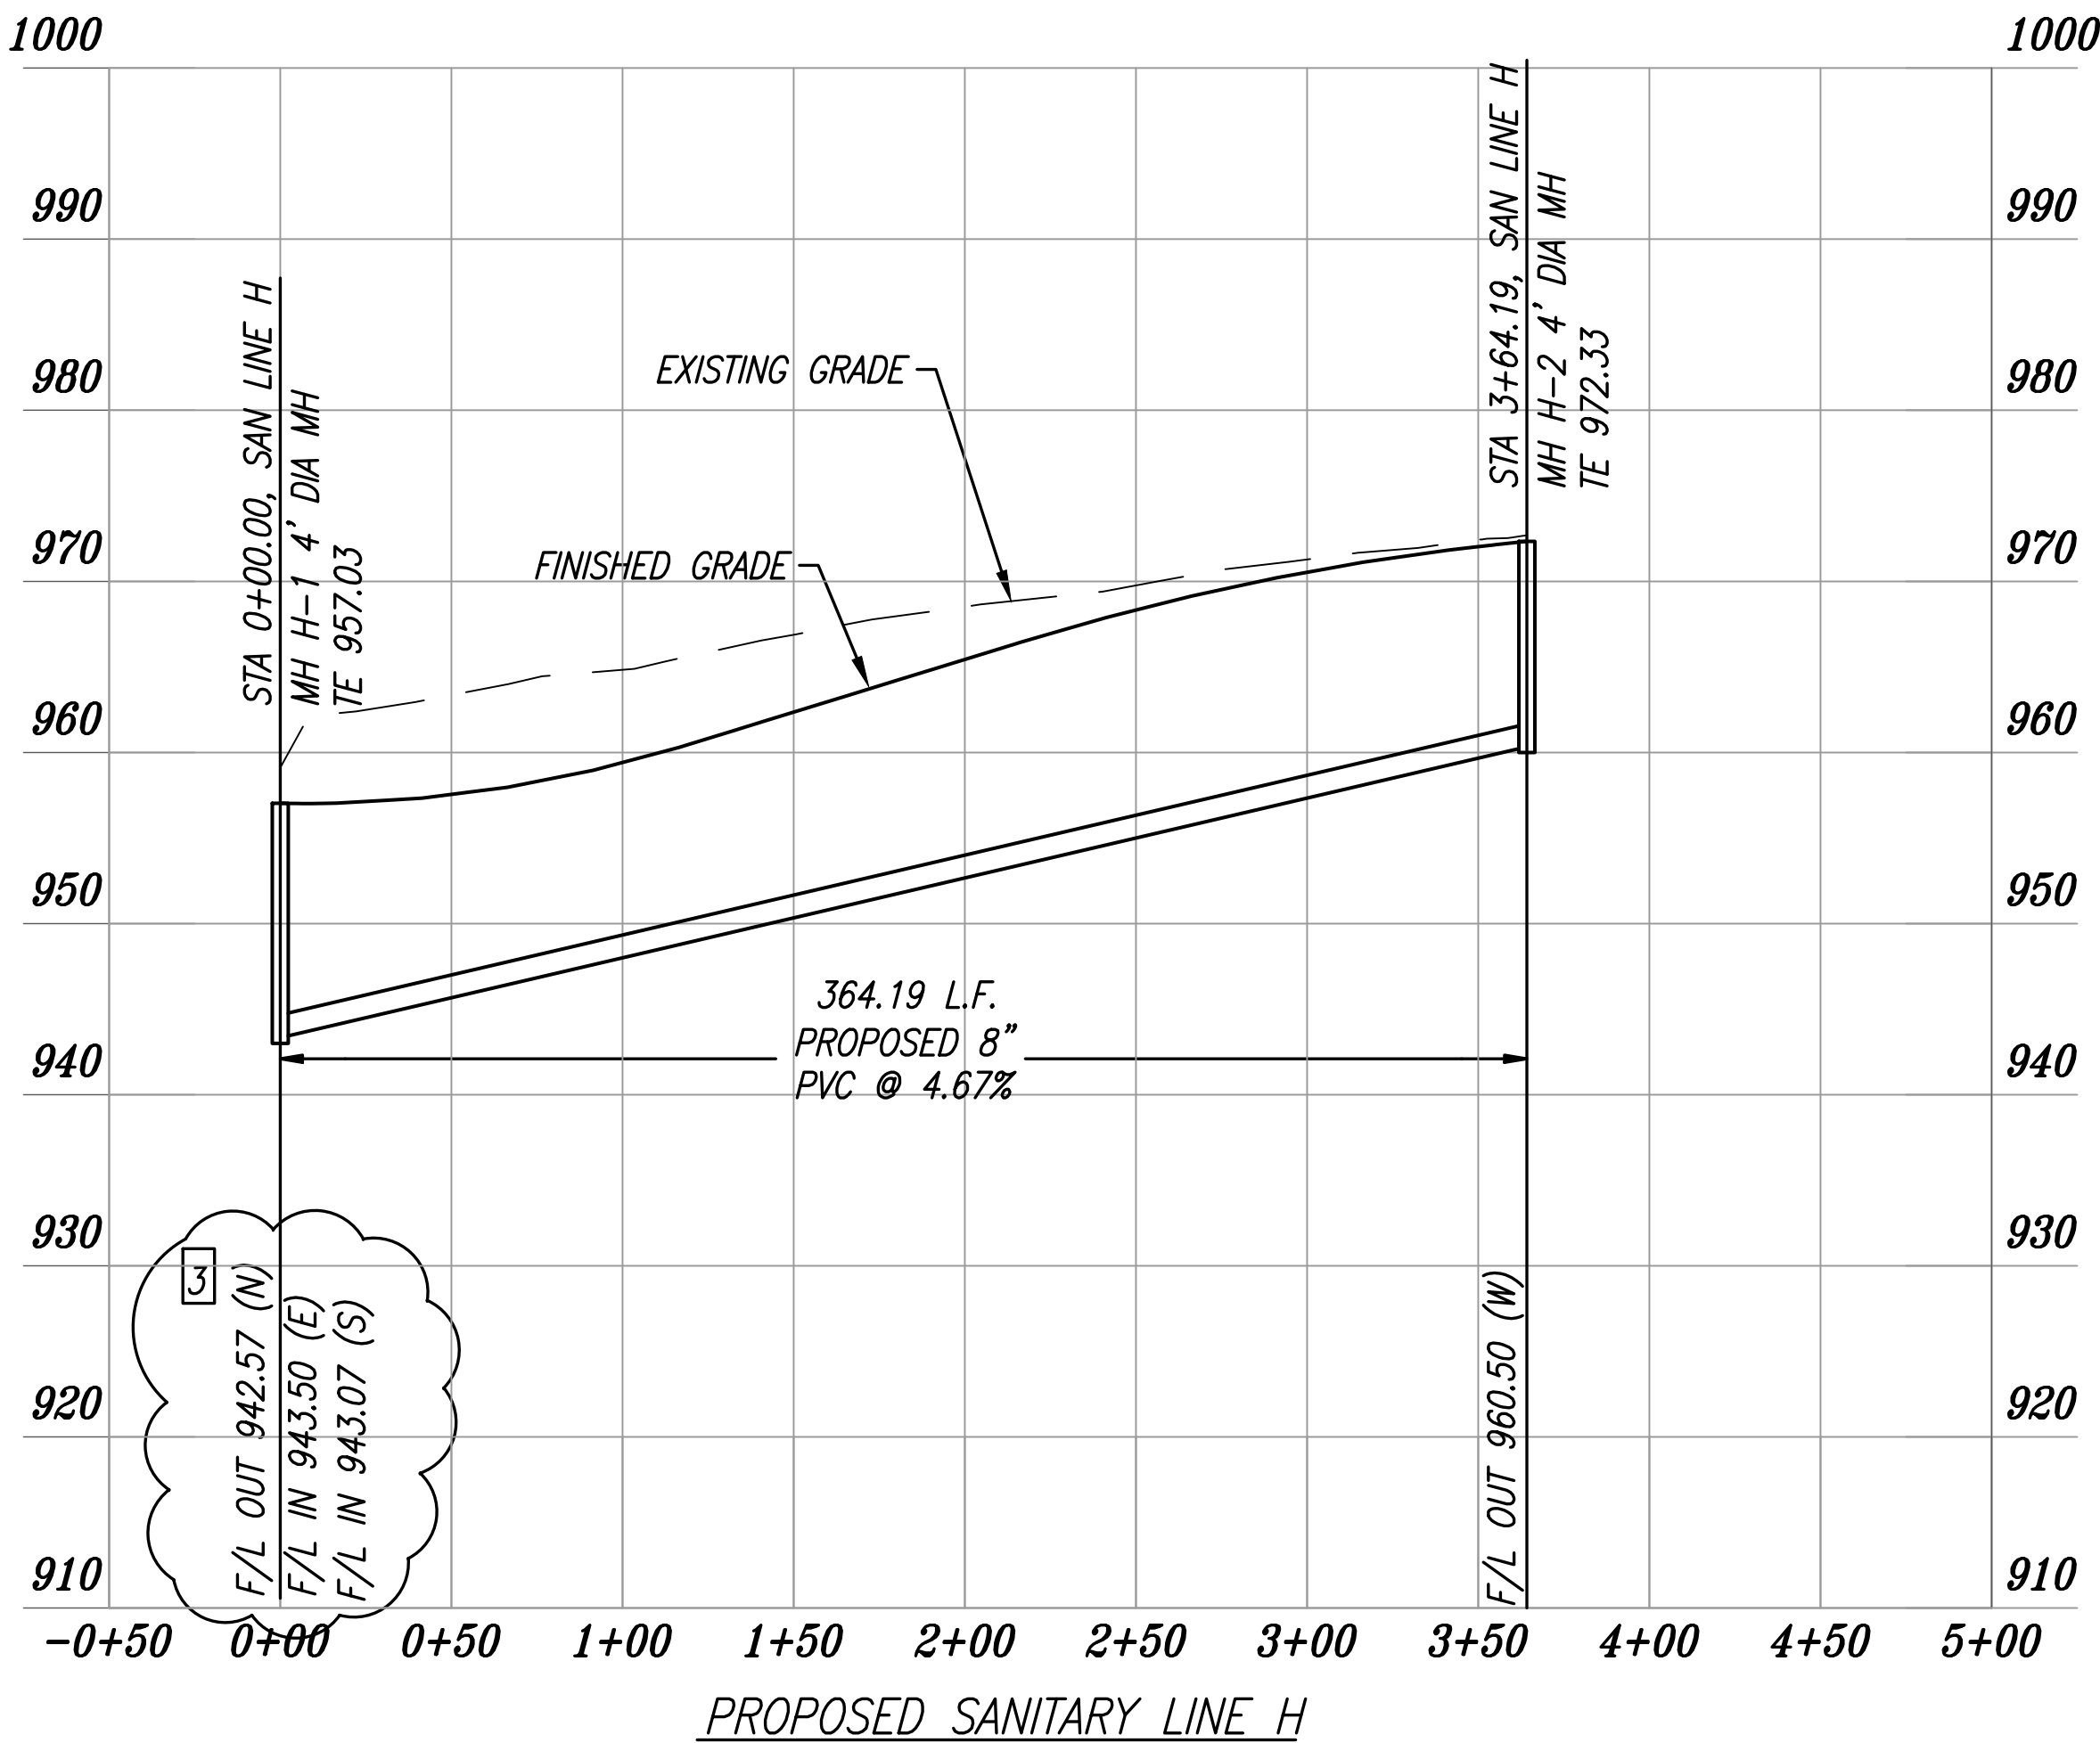

REVISION
REVISED ON 02-15-18: EXISTING MH TOP BASED DUE TO CHANGE IN GRADE TO PROVIDE
& REQUIRED SITE DISTANCE. STUBS SHOWN IN PLAN VIEW. ADDED LABELS. ADDED DEFLECTION ANGLES
& CROSSING CALLOUTS
REVISED ON 02-26-18: ADDED NOTE. ADDED ROUTED LID. ADJUSTED INVERT FOR COVER
REQUIREMENT. ADDITIONAL ELEVATION INFO. RESEED GRADE IN REAR OF LOTS
REVISED ON 03-23-18: ADDED REMOVAL DETAILS FOR EXISTING SANITARY LINE. RELOCATED SW
LINE H UNDER THE STREET (PREVIOUSLY SAN LINE A). ADDED PROFILE SHOWING NEW SANITARY
DESIGN
THE SEALS AND SIGNATURE(S) APPLY ONLY TO THE DOCUMENT TO WHICH THEY ARE AFFIXED.
AND EXPRESSLY DISCLAIM ANY RESPONSIBILITY FOR ALL OTHER PLANS, SPECIFICATIONS,
ESTIMATES, REPORTS, OR OTHER DOCUMENTS OR INSTRUMENTS RELATING TO OR INTENDED TO
BE USED FOR ANY PART OR PARTS OF THE ENGINEERING OR SURVEYING PROJECT.

STATE OF MISSOURI
BRIAN L. GLEN
ENGINEER
NO. 2010011667
02-27-2018
PHOENIX ENGINEERING & SURVEYING, LLC
KANSAS: E-853
LS-138

PHOENIX ENGINEERING
& SURVEYING, LLC
3855 S. NORTHERN BLVD.
INDEPENDENCE, MO 64052
(816) 743-9000 FAX (816) 743-9700
ENGINEERING CERTIFICATE NO.: MO E-2000151302-D
SURVEYING CERTIFICATE NO.: MO LS-2000151303-D

WHISPERING WOODS - 1ST PLAT
LOTS 1 THRU 33
LEE'S SUMMIT, JACKSON COUNTY, MO
SANITARY SEWER PLANS
PLAN & PROFILE

DESIGNED
BLG
DRAWN
JRT
SCALE
NOTED
DATE
09-01-2017
JOB NO.
04078
SHEET
5 of 10