



DATE PLOTTED: 4/4/2018 3:21 PM ; LAST SAVE DATE: 4/4/2018 3:20 PM

H:\projects\2004\0407842 - Whispering Woods Phase 1\dwg\04078 - Sanitary Sewer Plans.dwg


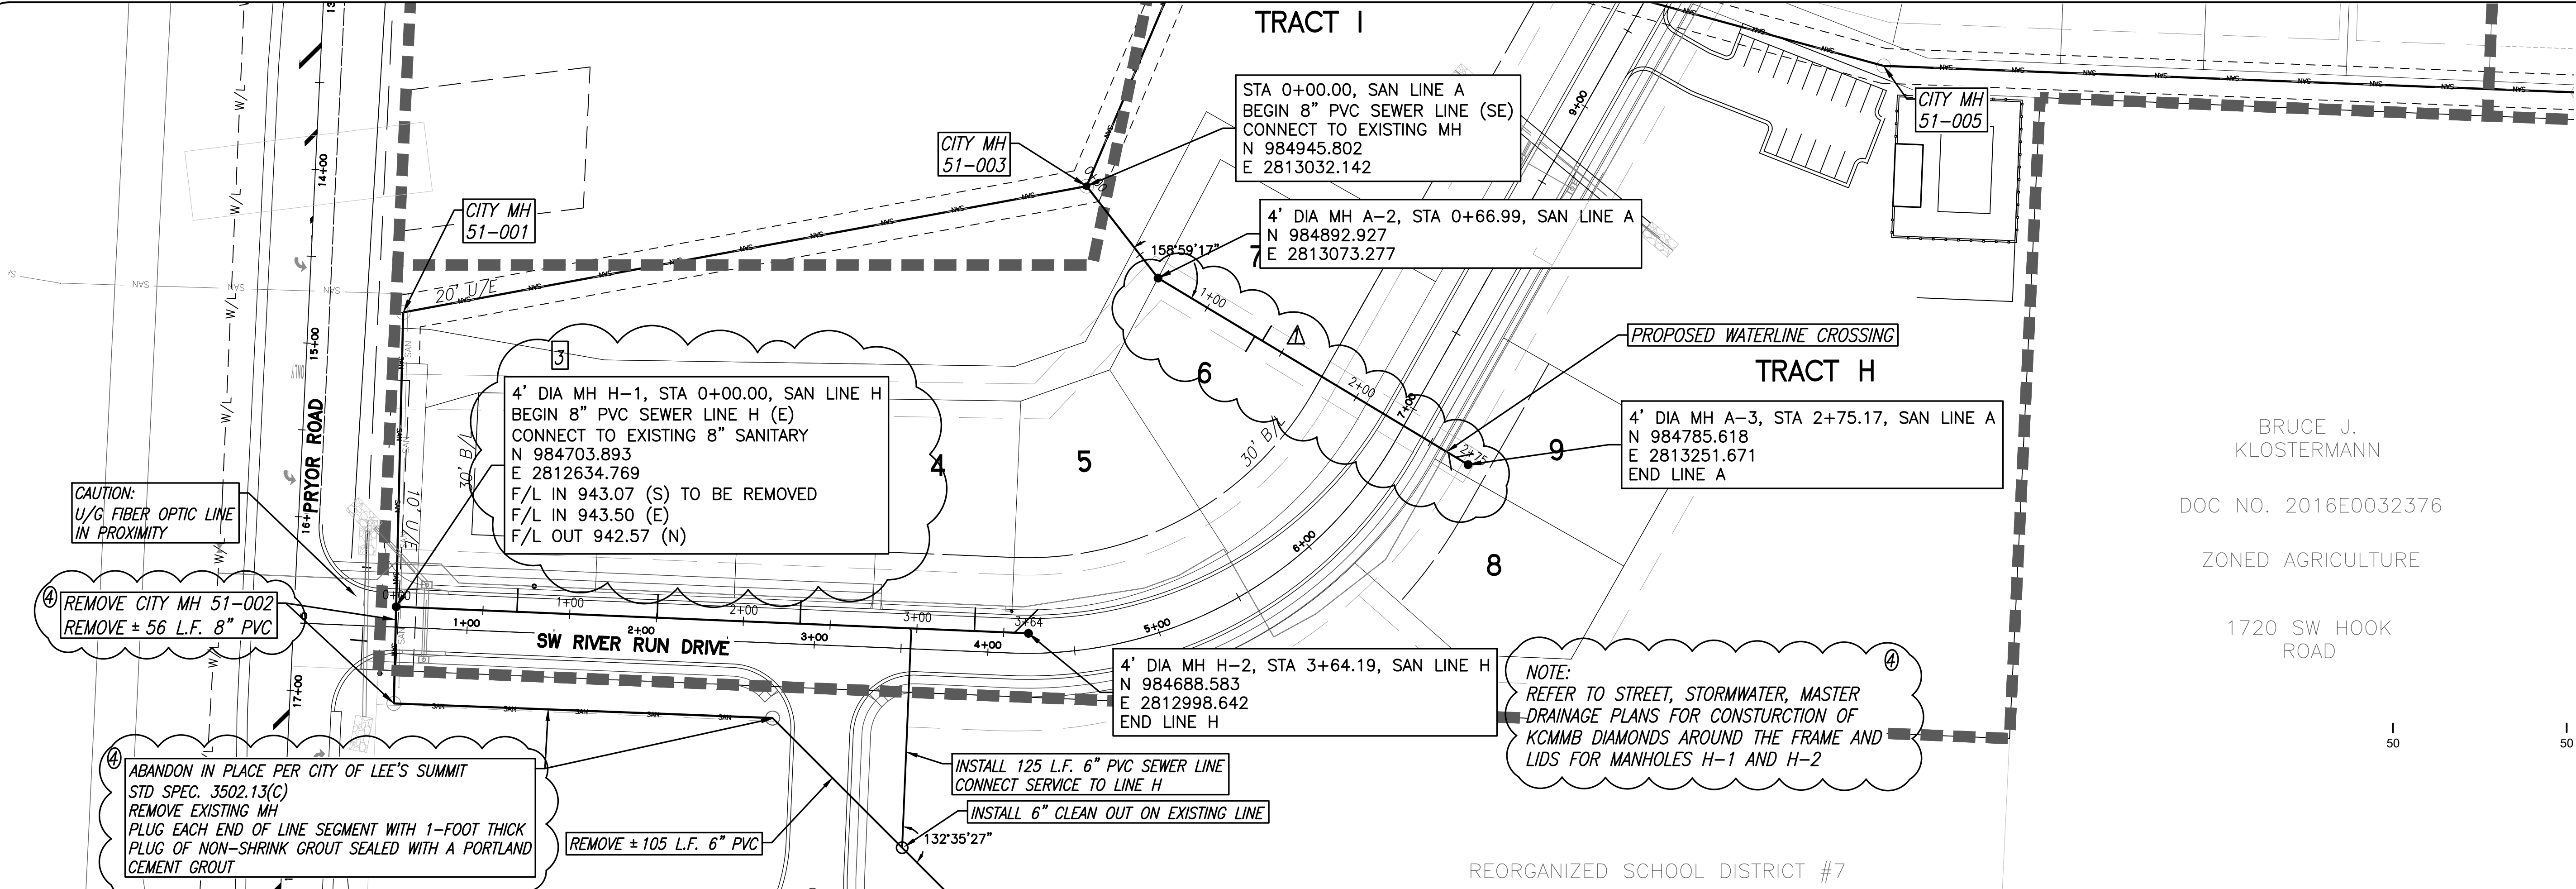


NOTE:
NO DOGHOUSE MANHOLES ARE ALLOWED.

NOTE:
FUTURE SANITARY EXTENSIONS TO BE
CORE-DRILLED - NO STUB-OFFS ALLOWED

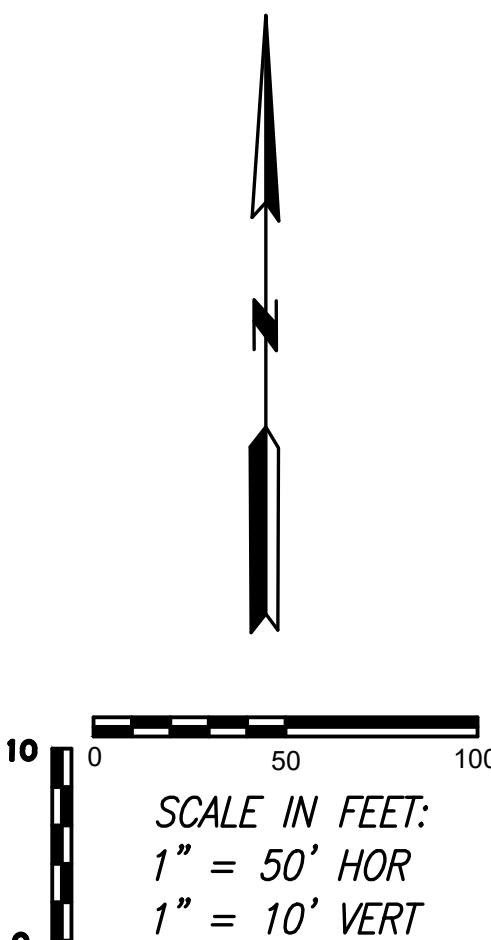

NOTE:
F.V.= FIELD VERIFY

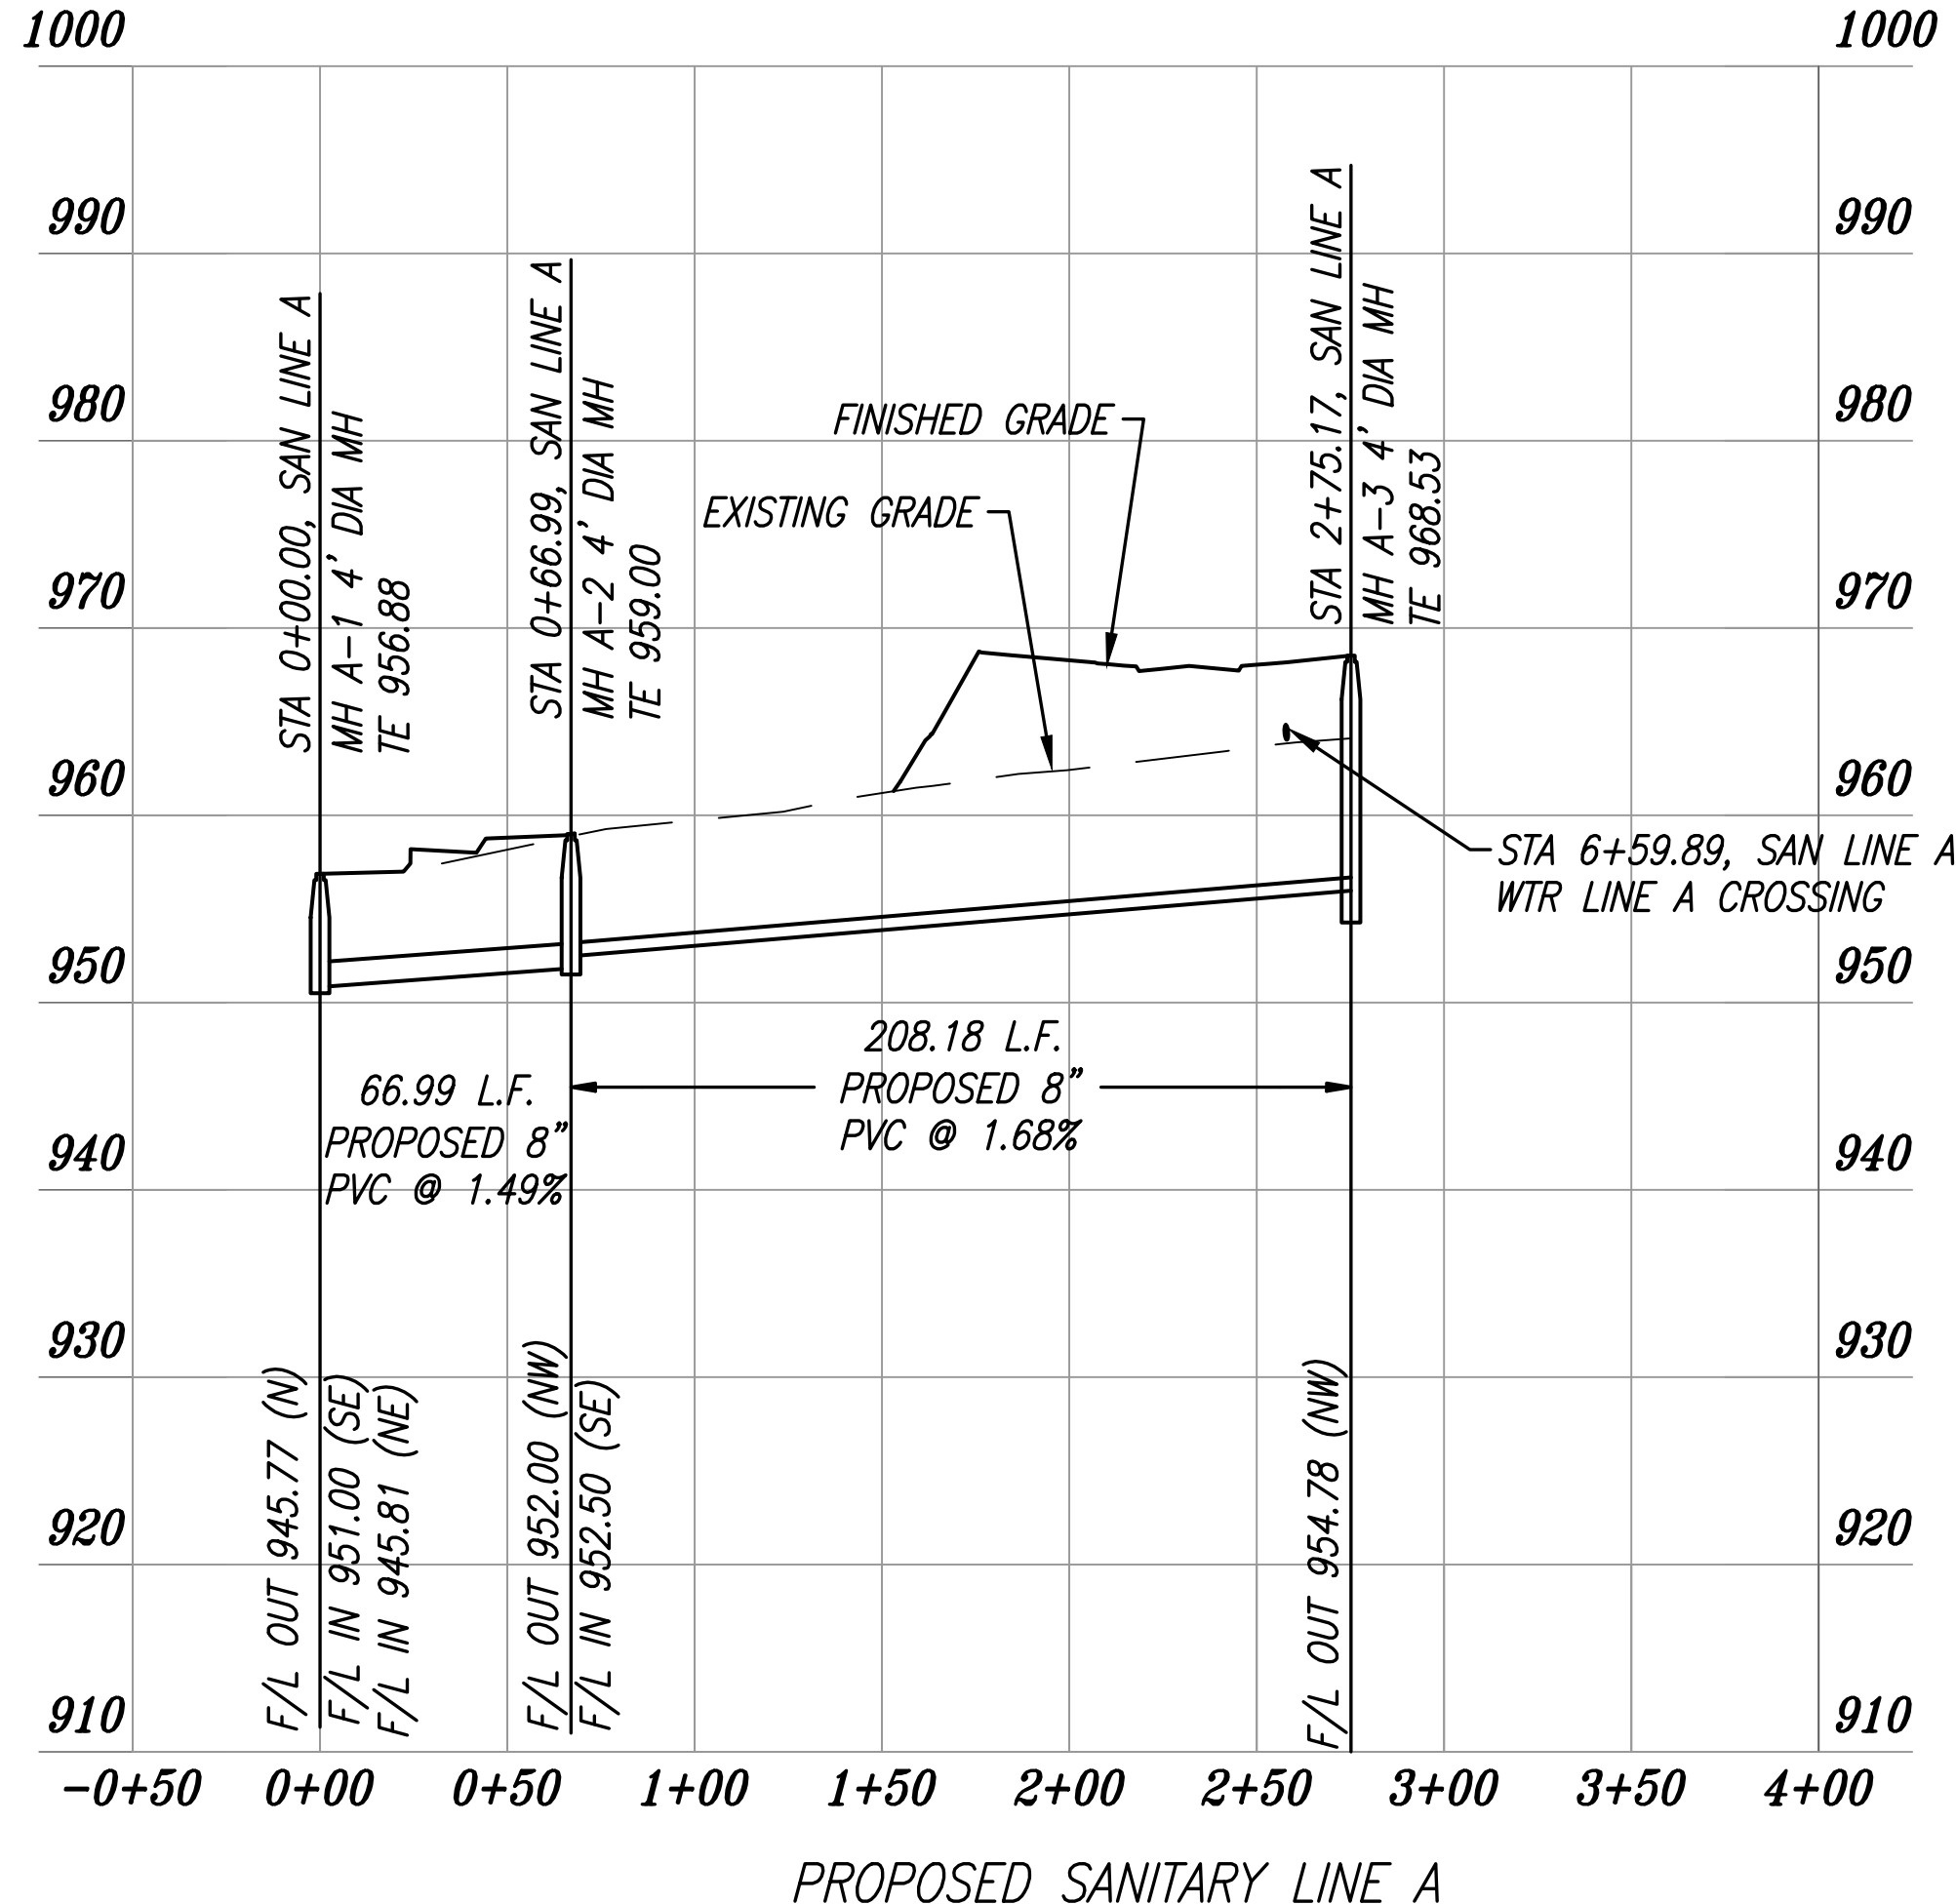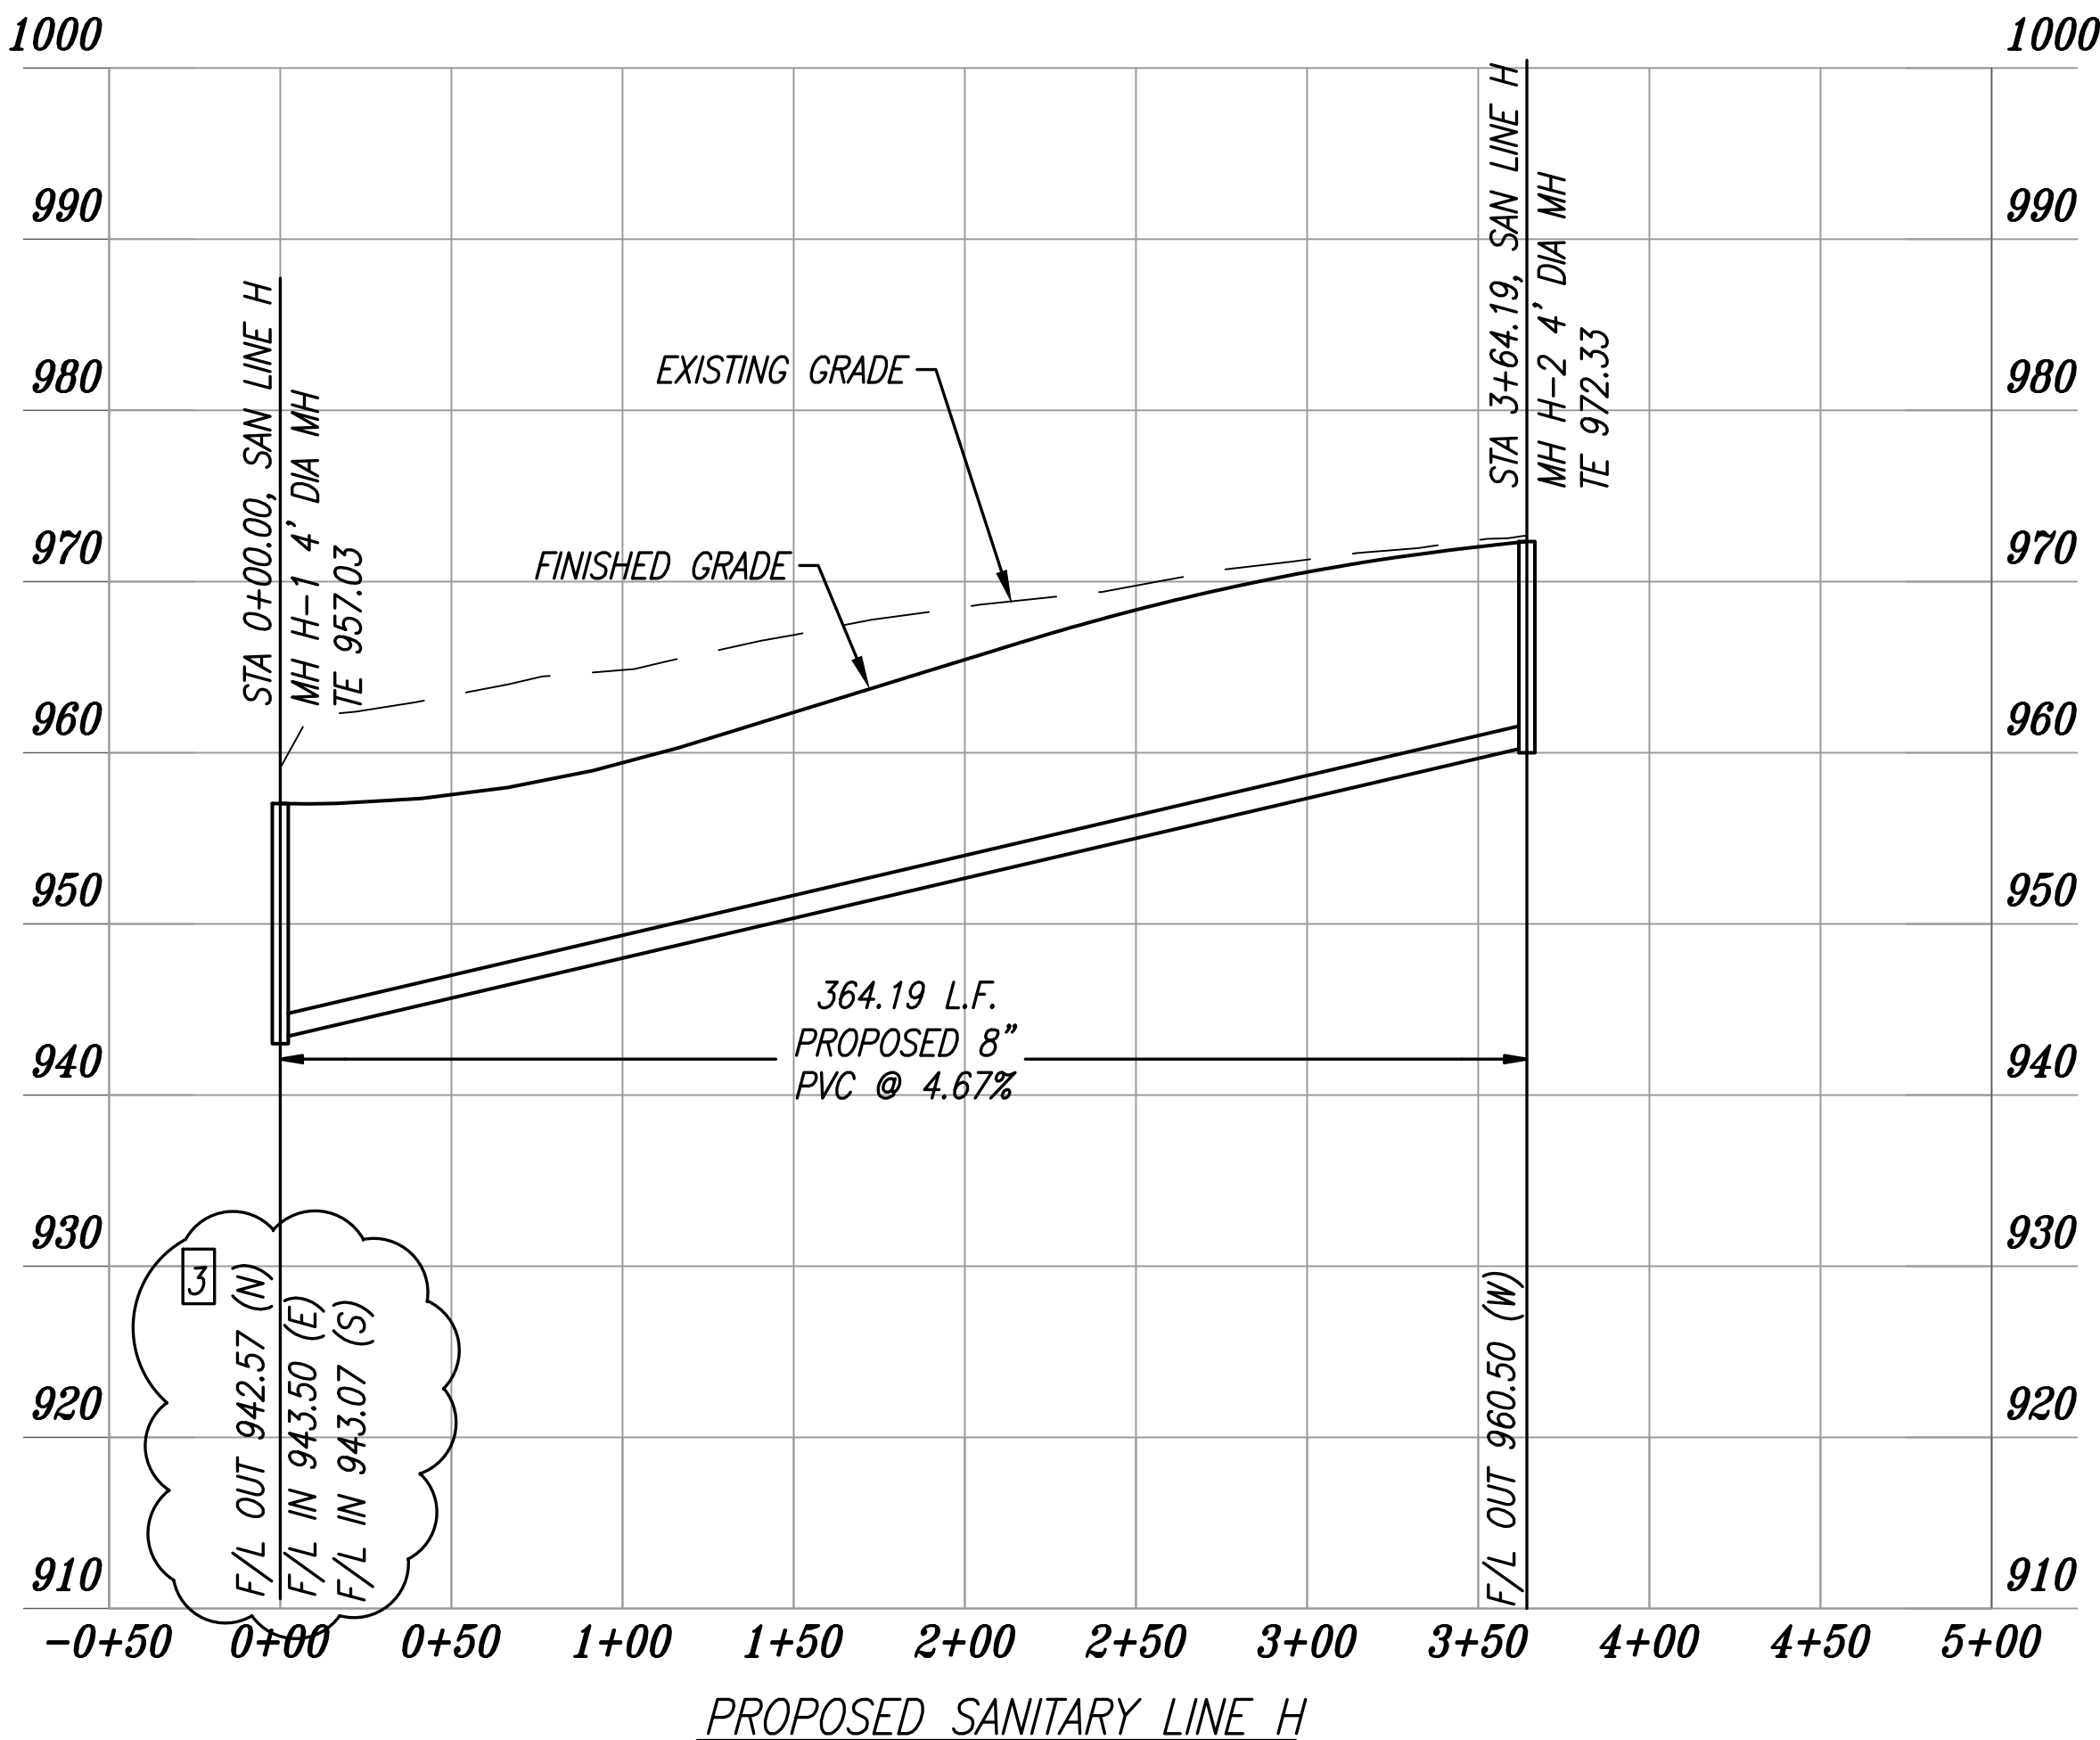

REVISION

REVISED ON 02-15-18: EXISTING MH TOP BASED DUE TO CHANGE IN GRADE TO PROVIDE
& CROSSING CALLOUTS

REVISED ON 02-26-18: ADDED REMOVAL DETAILS FOR EXISTING SANITARY LINE, RELOCATED SAN LINE
RECOMMEND: ADDITIONAL ELEVATION INFO: REISED GRADE IN NEAR OF LOS

REVISED ON 04-04-18: ADDED NOTE REFERRING TO MH CONSTRUCTION FOR SAN LINE H; ADDED
EXISTING CITY SANITARY LINE & CONNECTING SAN LINE H; ADDED PROFILE SHOWING NEW SANITARY DESIGN
NOTE REFERRING TO PROCEDURE NEEDED TO ABANDON LINE IN PLACE; ADDED NOTE TO REMOVE
THE EXISTING CITY SANITARY LINE & CONNECTING SAN LINE H; TO WHICH THEY ARE AFFIXED,
AND EXPRESSLY DISCLAIM ANY RESPONSIBILITY FOR ALL OTHER PLANS, SPECIFICATIONS,
ESTIMATES, REPORTS, OR OTHER DOCUMENTS OR INSTRUMENTS RELATING TO OR INTENDED TO
BE USED FOR ANY PART OR PARTS OF THE ENGINEERING OR SURVEYING PROJECT.

STATE OF MISSOURI

BRIAN L. GLENN

ENGINEER

NO. 2010011667

02-27-2018

PHOENIX ENGINEERING & SURVEYING, LLC

MO PE 2010011667

AS AGENT OF

PHOENIX ENGINEERING & SURVEYING, LLC

KS: E-853

KS: LS-138

PHOENIX ENGINEERING & SURVEYING, LLC

3855 S. NORTHERN BLVD.

INDEPENDENCE, MO 64652

(816) 743-9000 FAX (816) 743-9700

ENGINEERING CERTIFICATE NO.: MO E-2000151302-D

SURVEYING CERTIFICATE NO.: MO LS-2000151303-D

WHISPERING WOODS - 1ST PLAT
LOTS 1 THRU 33
LEE'S SUMMIT, JACKSON COUNTY, MO
SANITARY SEWER PLANS
PLAN & PROFILE

DESIGNED
BLG

DRAWN
JRT

SCALE
NOTED

DATE
09-01-2017

JOB NO.
04078

SHEET
5 of 10

© PHOENIX ENGINEERING & SURVEYING, LLC - 2017