
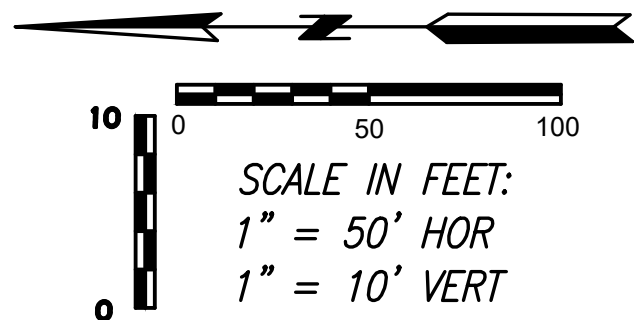
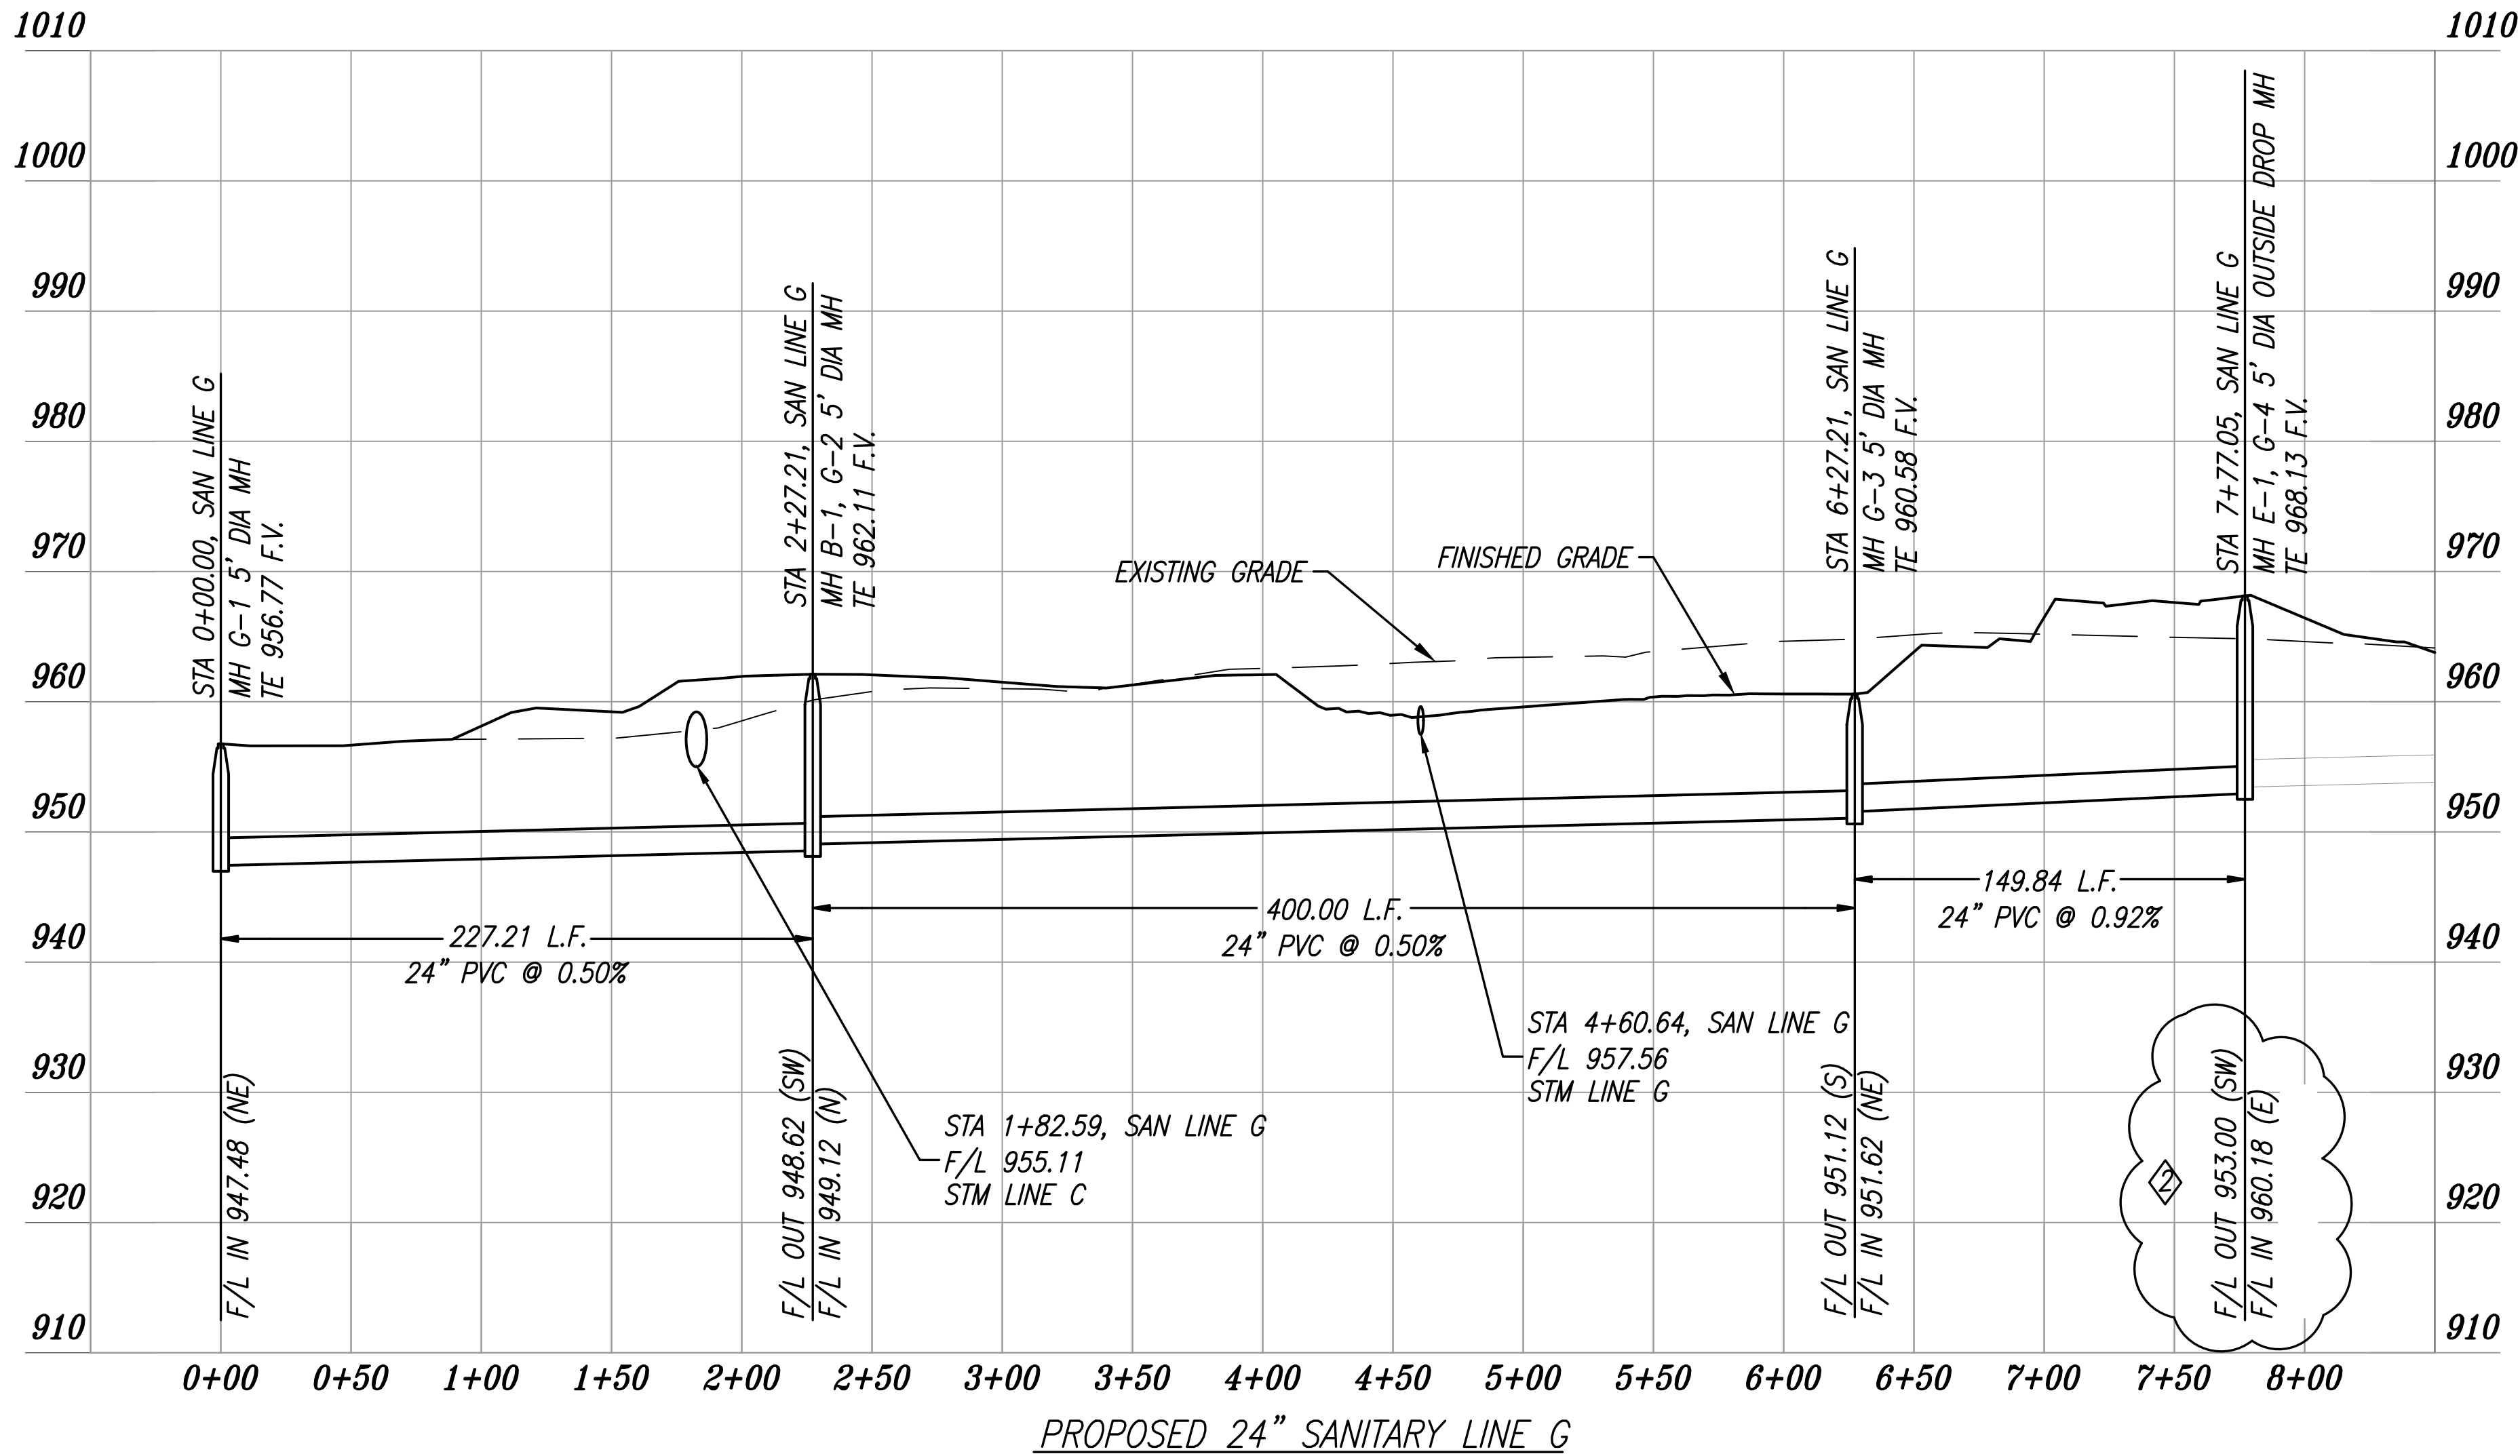


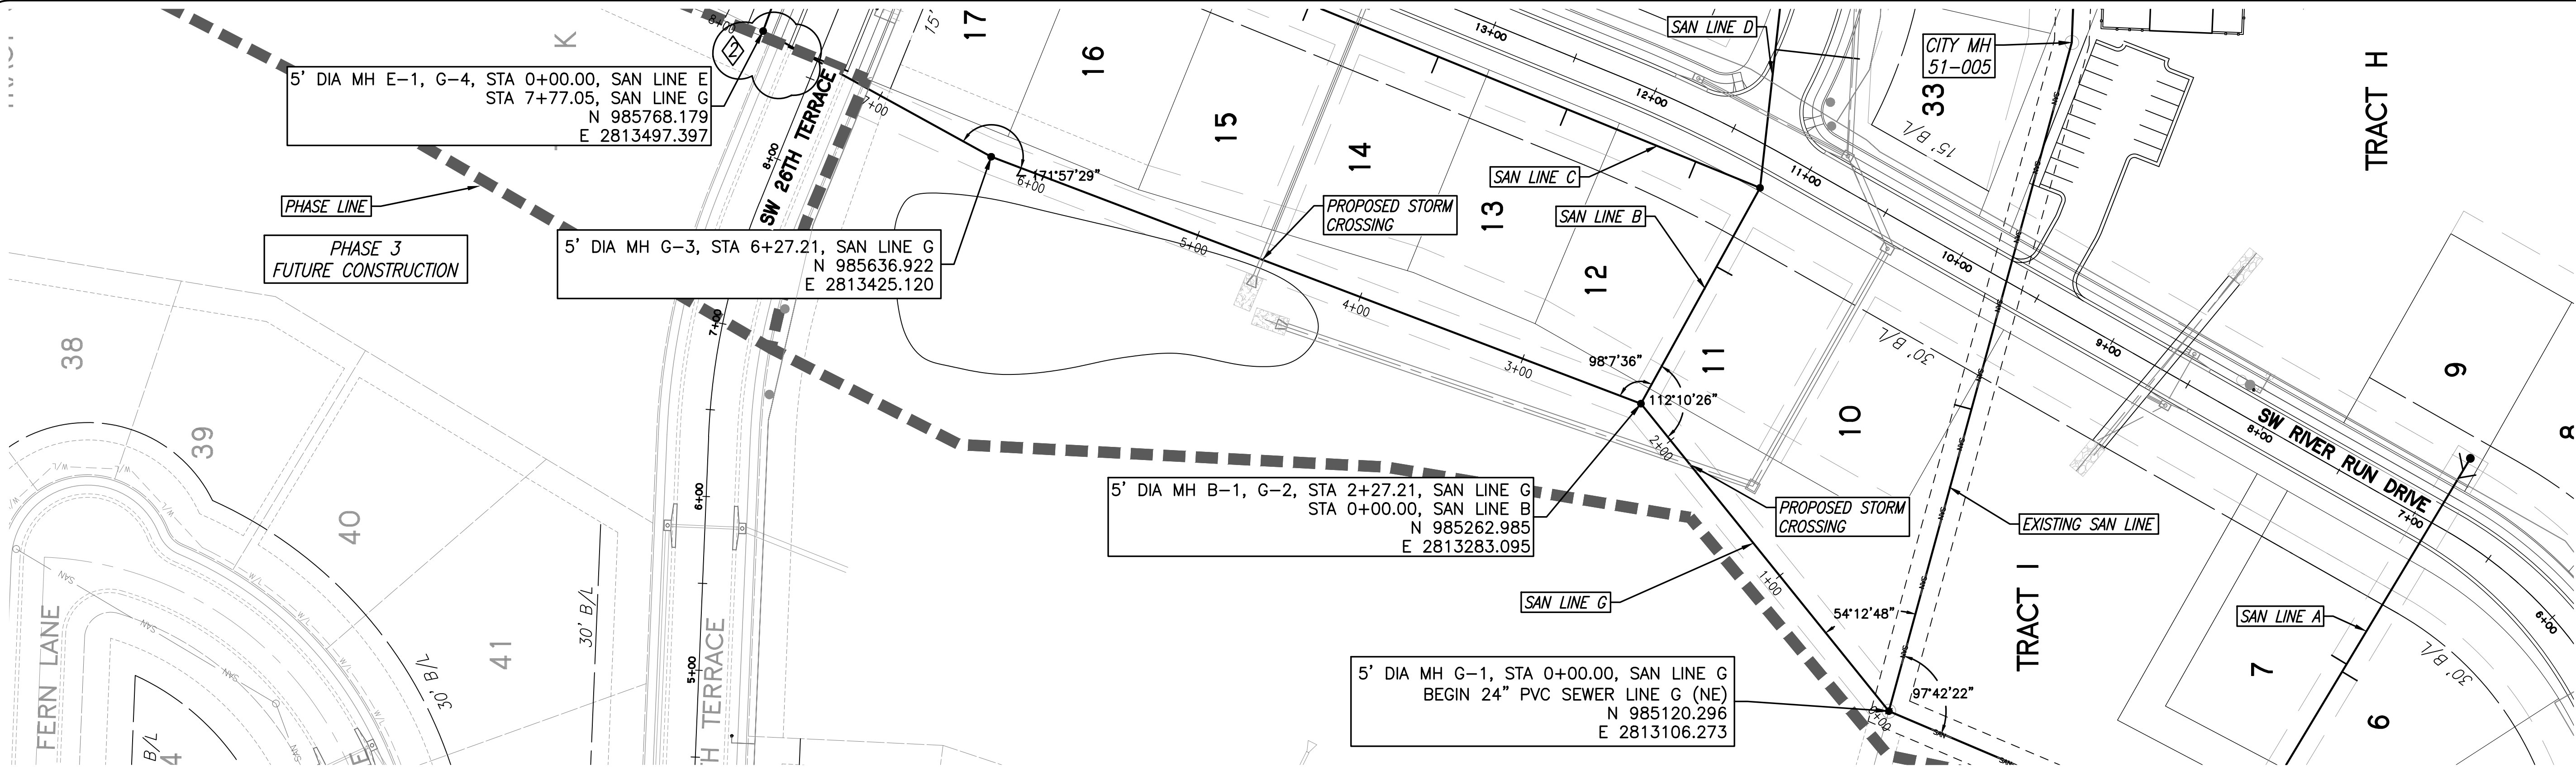


NOTE:
F.V.= FIELD VERIFY

NOTE:
FUTURE SANITARY EXTENSIONS TO BE
CORE-DRILLED - NO STUB-OFFS ALLOWED

REVISION

△ REVISED ON 02-15-18: SANITARY STUBS SHOWN IN
PLAN VIEW; ADDED LABELS; ADDED DEFLECTION
ANGLES & CROSSING CALLOUTS

◇ REVISED ON 02-26-18: MH STUBS REMOVED

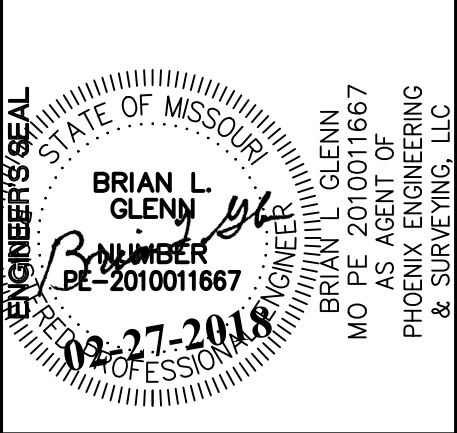

**PHOENIX ENGINEERING
& SURVEYING, LLC**

3855 S. NORTHERN BLVD.
INDEPENDENCE, MO 64052
(816) 743-9000 FAX (816) 743-9700
ENGINEERING CERTIFICATE NO.: MO E-2000151302-D
SURVEYING CERTIFICATE NO.: MO LS-2000151303-D

KS: E-853
LS-138

**WHISPERING WOODS - 1ST PLAT
LOTS 1 THRU 33
LEE'S SUMMIT, JACKSON COUNTY, MO
SANITARY SEWER PLANS
PLAN & PROFILE**

DESIGNED	BLG
DRAWN	JRT
SCALE	
NOTED	
DATE	09-01-2017
JOB NO.	04078
SHEET	10