



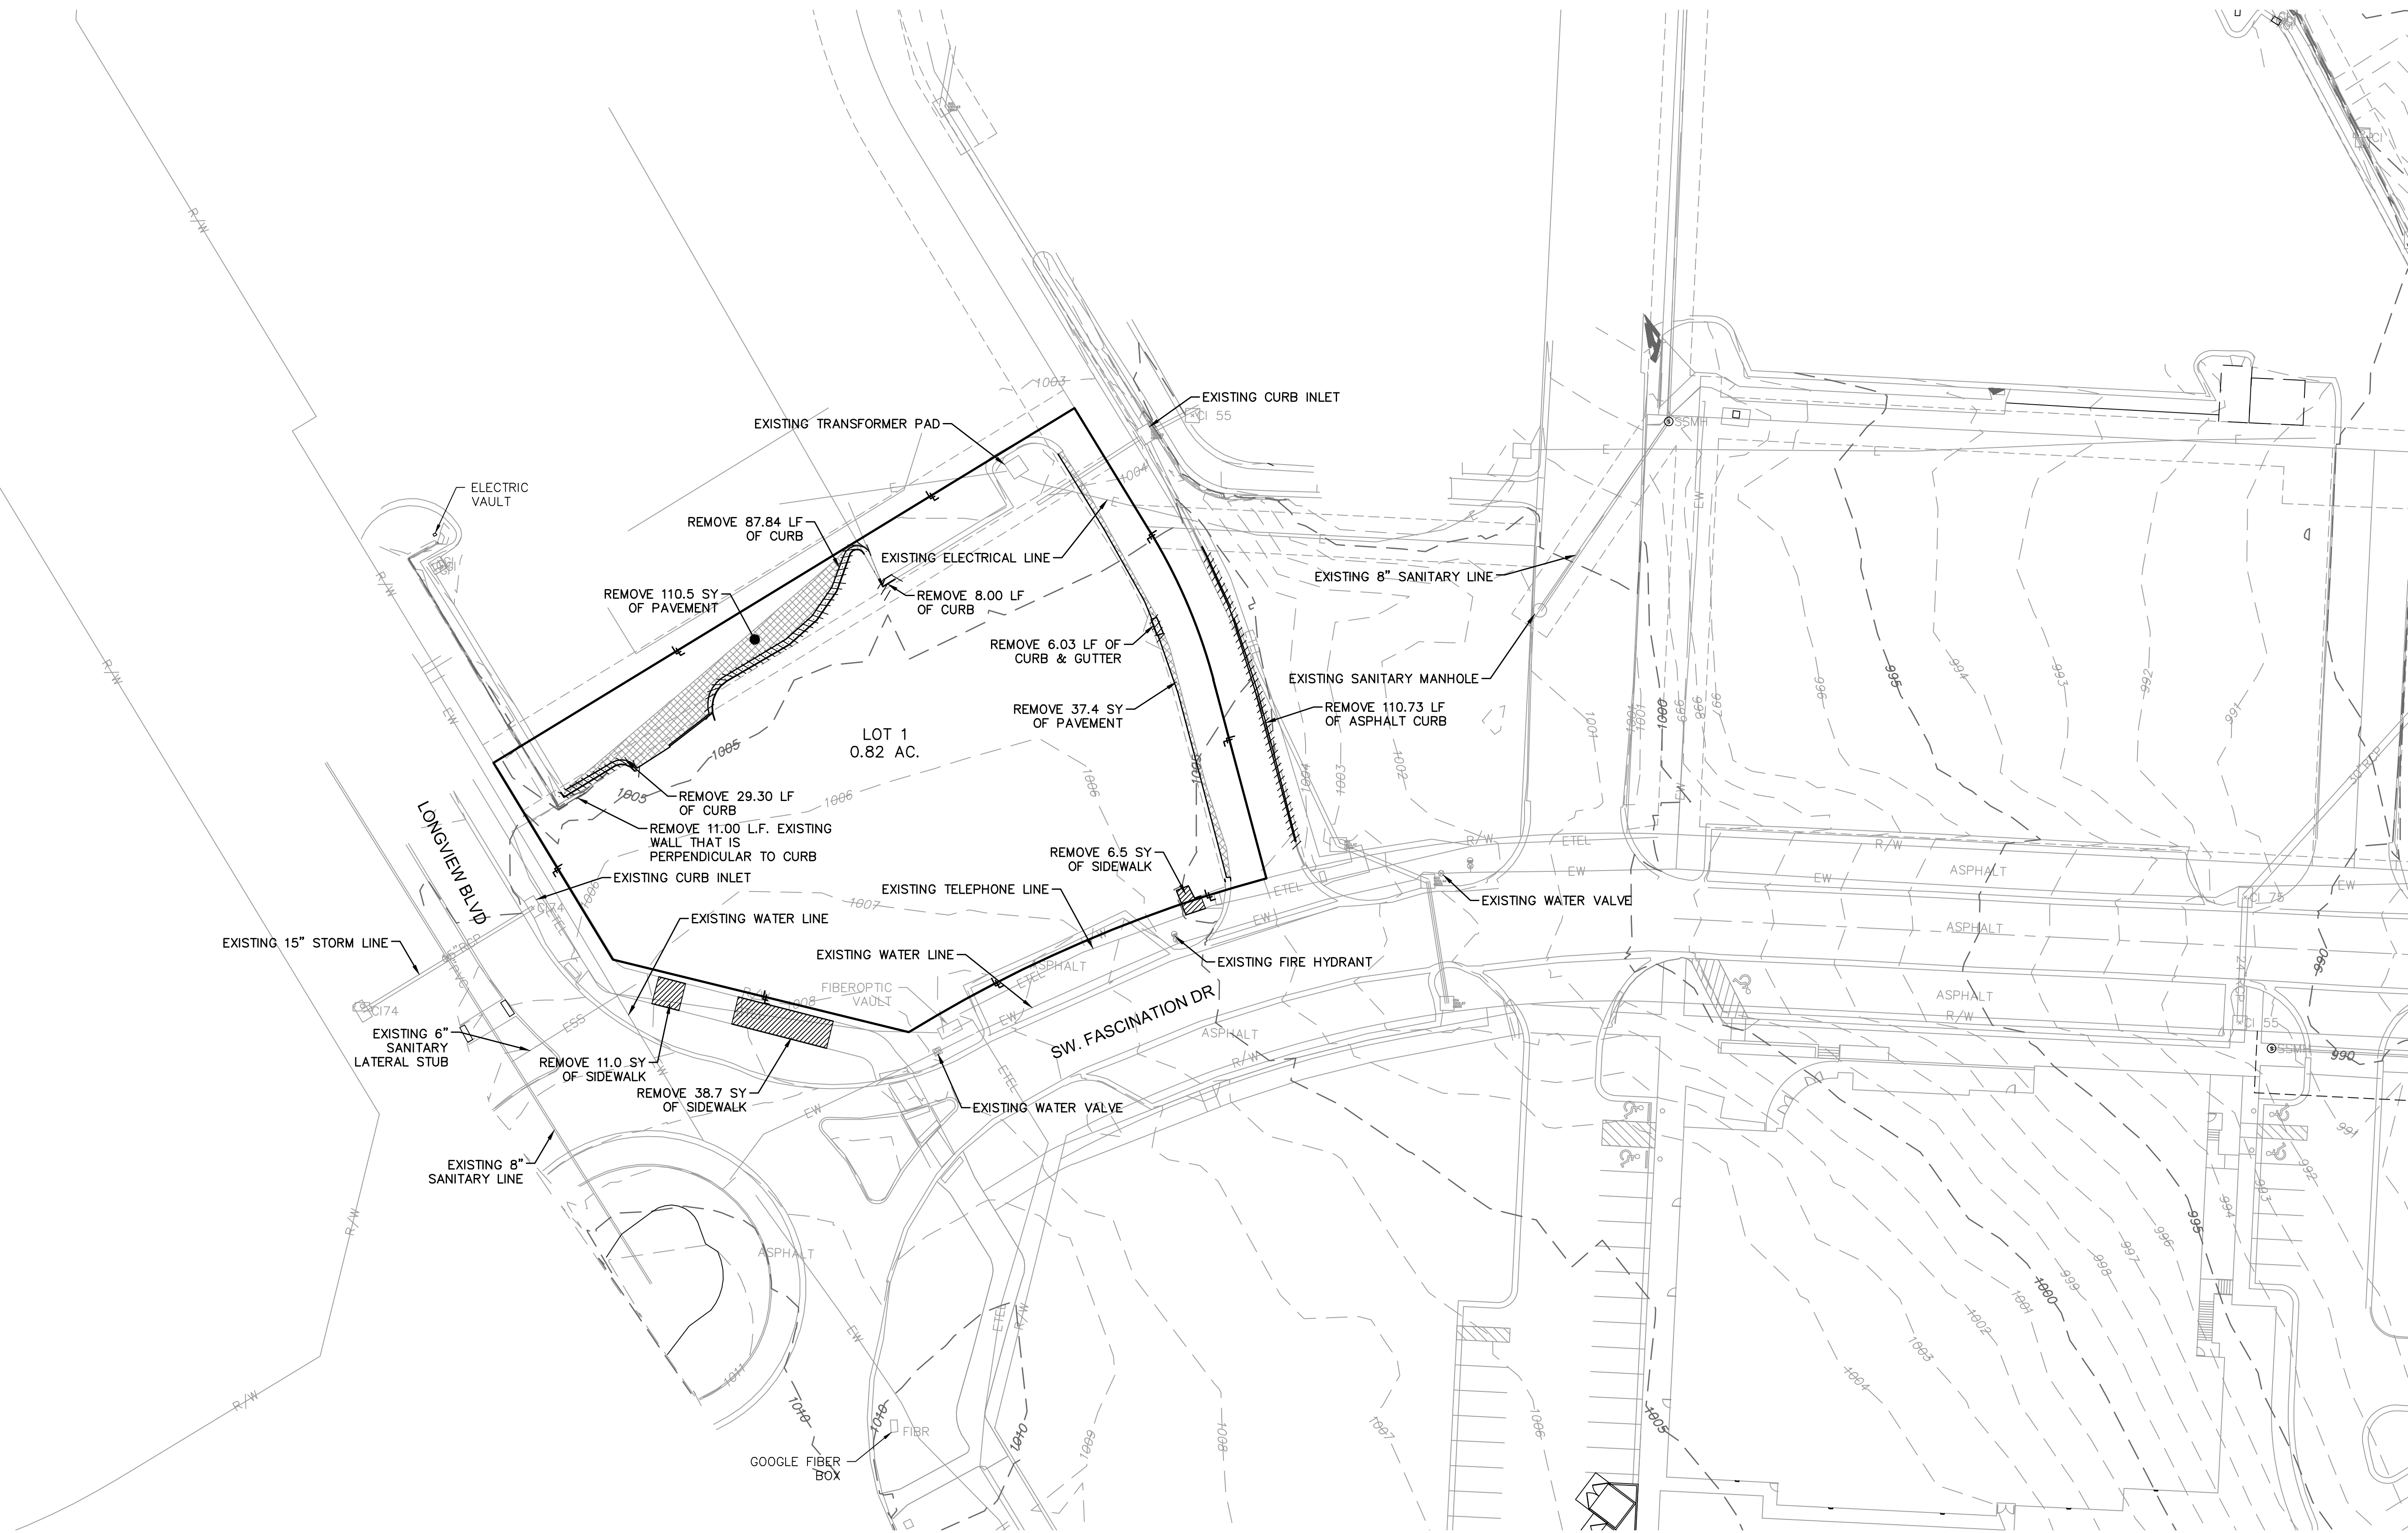

LEGEND	
	REMOVE CURB
	REMOVE SIDEWALK
	REMOVE PAVEMENT

- NOTES:
1. THERE ARE NO OIL AND GAS WELLS LOCATED WITHIN THE PROJECT LIMITS.
 2. FEMA FLOOD BOUNDARY AND FLOODWAY MAP COMMUNITY PANEL NUMBER 29095C 0287F CLASSIFIES THE NEW LONGVIEW LOT 44 PROPERTY AS A "ZONE X" AREA.

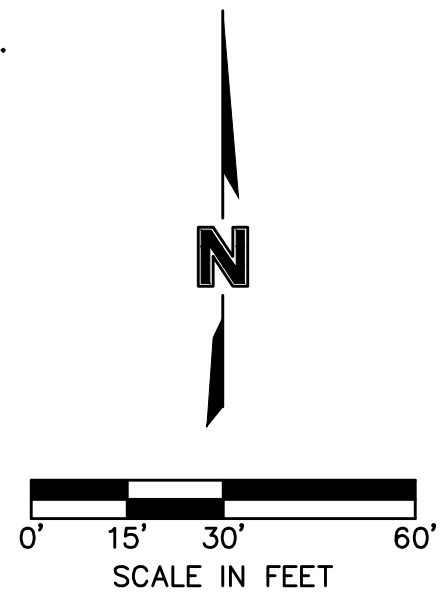

drawn by: _____ D.A.H.Q.		NO. REV.	DATE	REVISIONS DESCRIPTION	BY
checked by: _____ J.S.					
designed by: _____ S.S.					
QA/QC by: _____ M.G.D.					
project no.: _____ 018-1095					
date: _____ 0000.00.00					
EXISTING CONDITIONS & DEMOLITION PLAN FINAL DEVELOPMENT PLANS					
NEW LONGVIEW LOT 44					
LEE'S SUMMIT, MO		2018			
		REVISIONS			

drawn by: D.A.H.Q.
checked by: J.S.
designed by: S.S.
QA/QC by: M.G.D.
project no.: 018-1095
date: 0000.00.00