


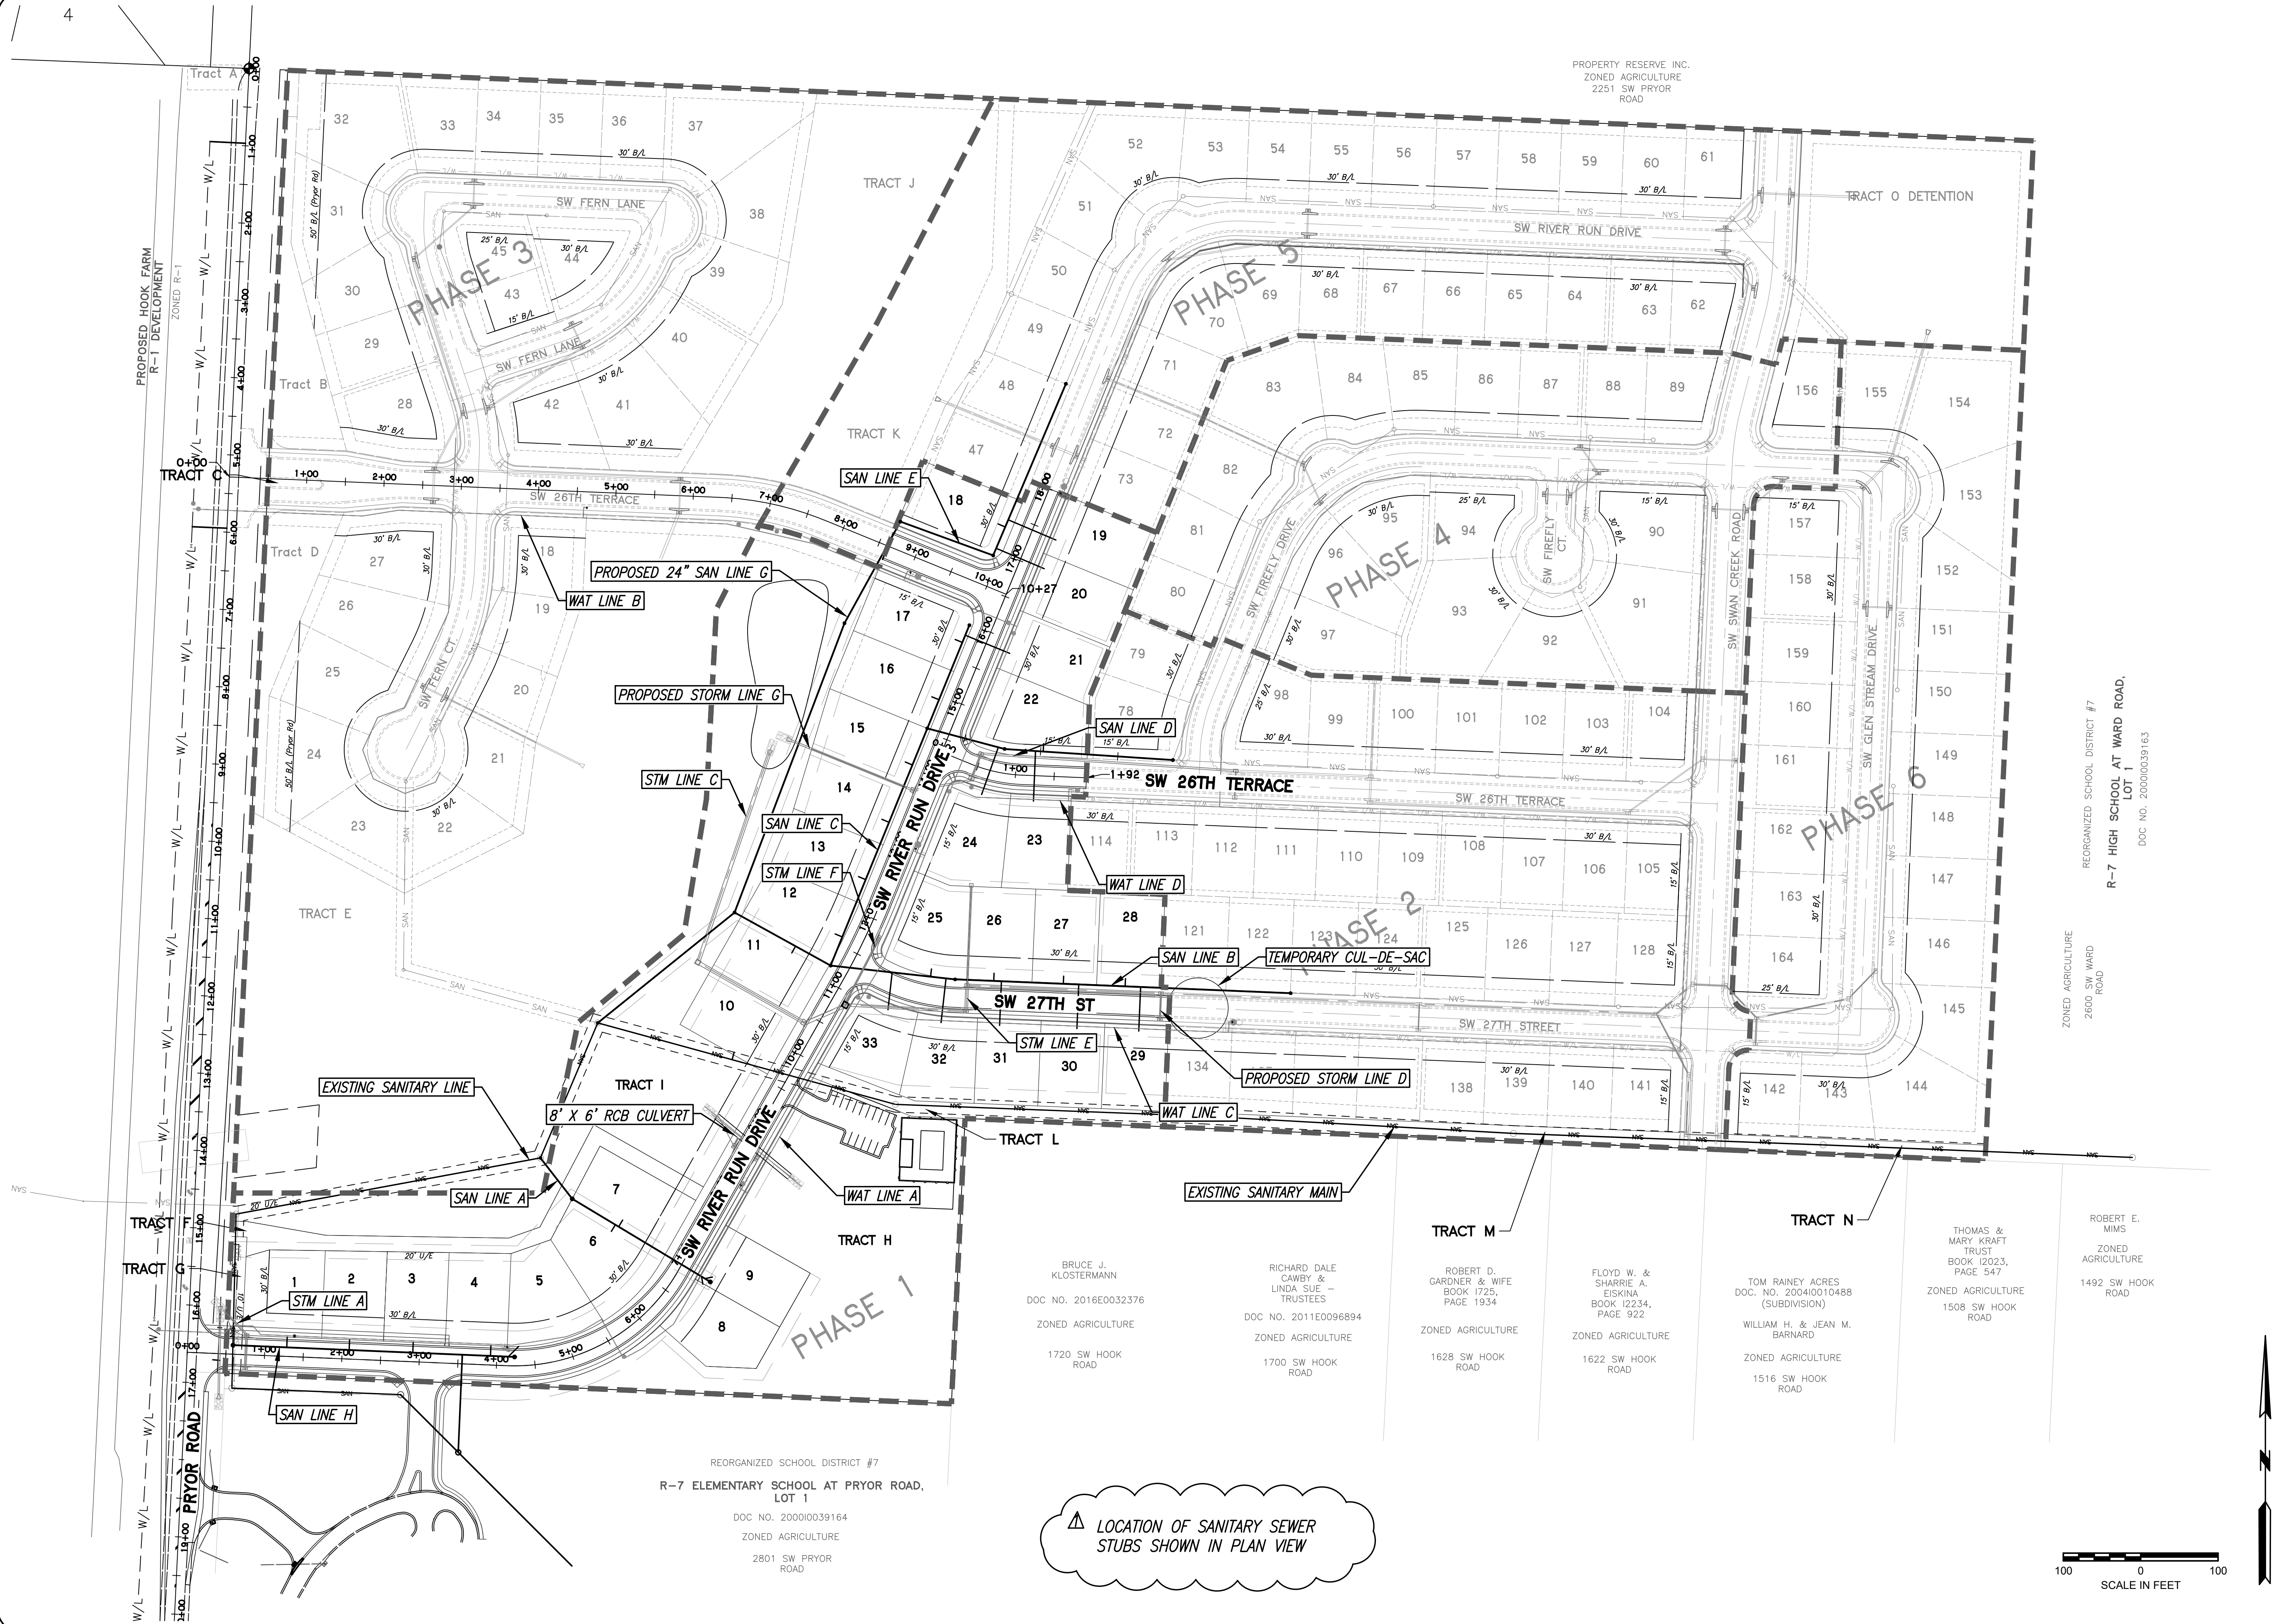


△ LOCATION OF SANITARY SEWER STUBS SHOWN IN PLAN VIEW

WHISPERING WOODS - 1ST PLAT
LOTS 1 THRU 33
LEE'S SUMMIT, JACKSON COUNTY, MO
SANTARY SEWER PLANS
GENERAL LAYOUT

DESIGNED	BLG
DRAWN	JRT
SCALE	NOTED
DATE	09-01-2017
JOB NO.	04078
SHEET	10

PHOENIX ENGINEERING
& SURVEYING, LLC
3855 S. NORTHERN BLVD.
INDEPENDENCE, MO 64052
(816) 743-9000 FAX (816) 743-9700
ENGINEERING CERTIFICATE NO.: MO E-2000151302-D
SURVEYING CERTIFICATE NO.: MO LS-2000151303-D

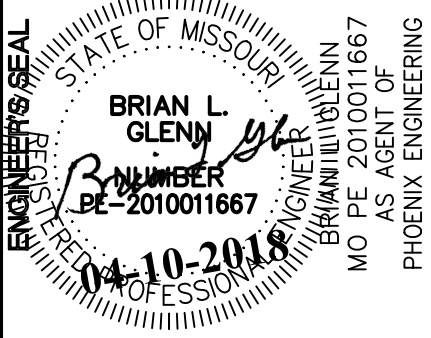

REVISION
△ REVISED ON 02-15-18: SANITARY SEWER STUBS SHOWN

THE SEALS AND SIGNATURE(S) APPLY ONLY TO THE DOCUMENT TO WHICH THEY ARE AFFIXED. AND EXPRESSLY DISCLAIM ANY RESPONSIBILITY FOR ALL OTHER PLANS, SPECIFICATIONS, ESTIMATES, REPORTS, OR OTHER DOCUMENTS OR INSTRUMENTS RELATING TO OR INTENDED TO BE USED FOR ANY PART OR PARTS OF THE ENGINEERING OR SURVEYING PROJECT.