
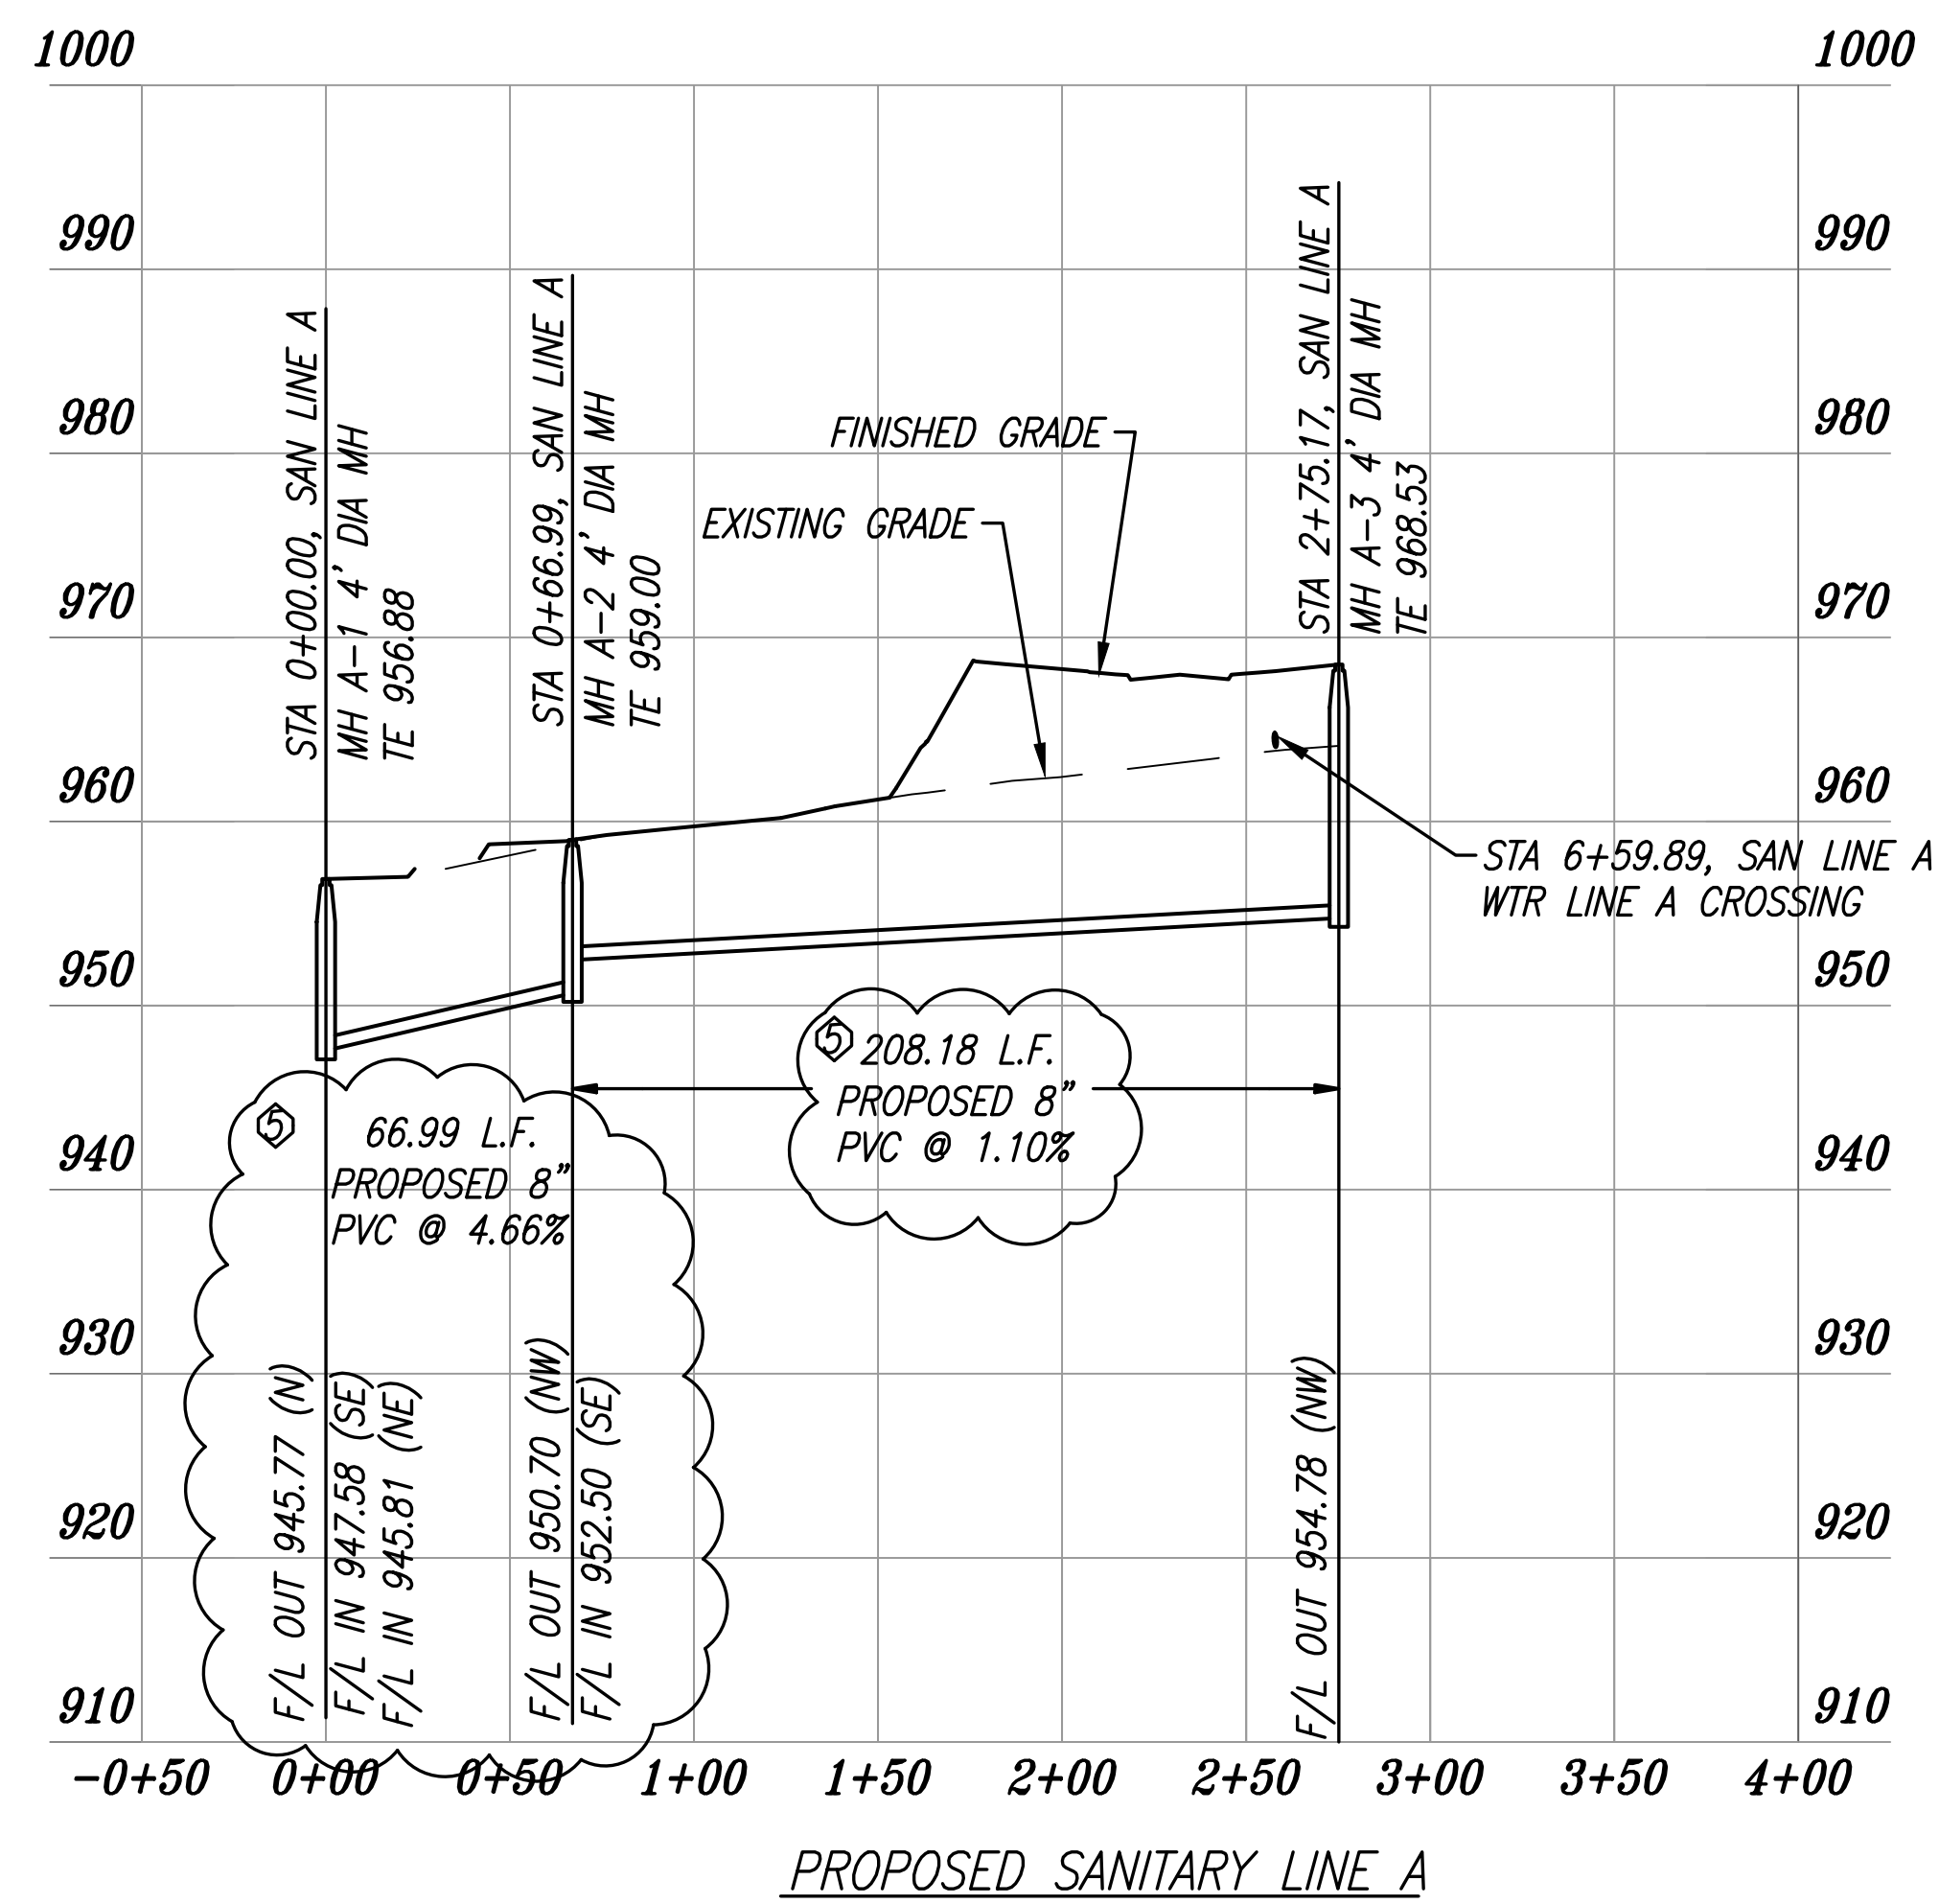
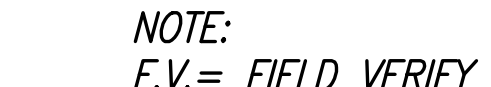


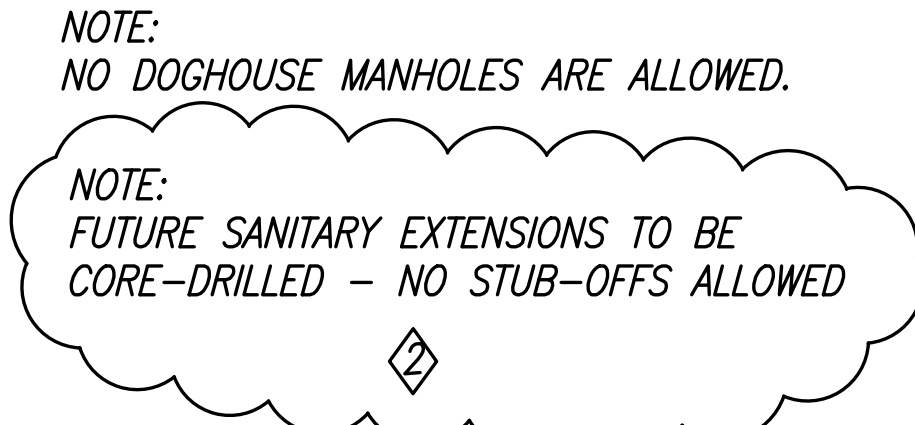

BRUCE J.
KLOSTERMANN

DOC NO. 2016E0032376

ZONED AGRICULTURE

1720 SW HOOK
ROAD

STATE OF MISSOURI
BRIAN L. GLENN
 ENGINEER
 LICENSE NUMBER
PE-2010011667
 COMMISSION EXPIRES
04-10-2018

WHISPERING WOODS - 1ST PLAT
LOTS 1 THRU 33
LEE'S SUMMIT, JACKSON COUNTY, MO
SANITARY SEWER PLANS
PLAN & PROFILE

DESIGNED
BLG
DRAWN
JRT
SCALE
NOTED
DATE
09-01-2017
JOB NO.
04078
SHEET
5 OF 10