
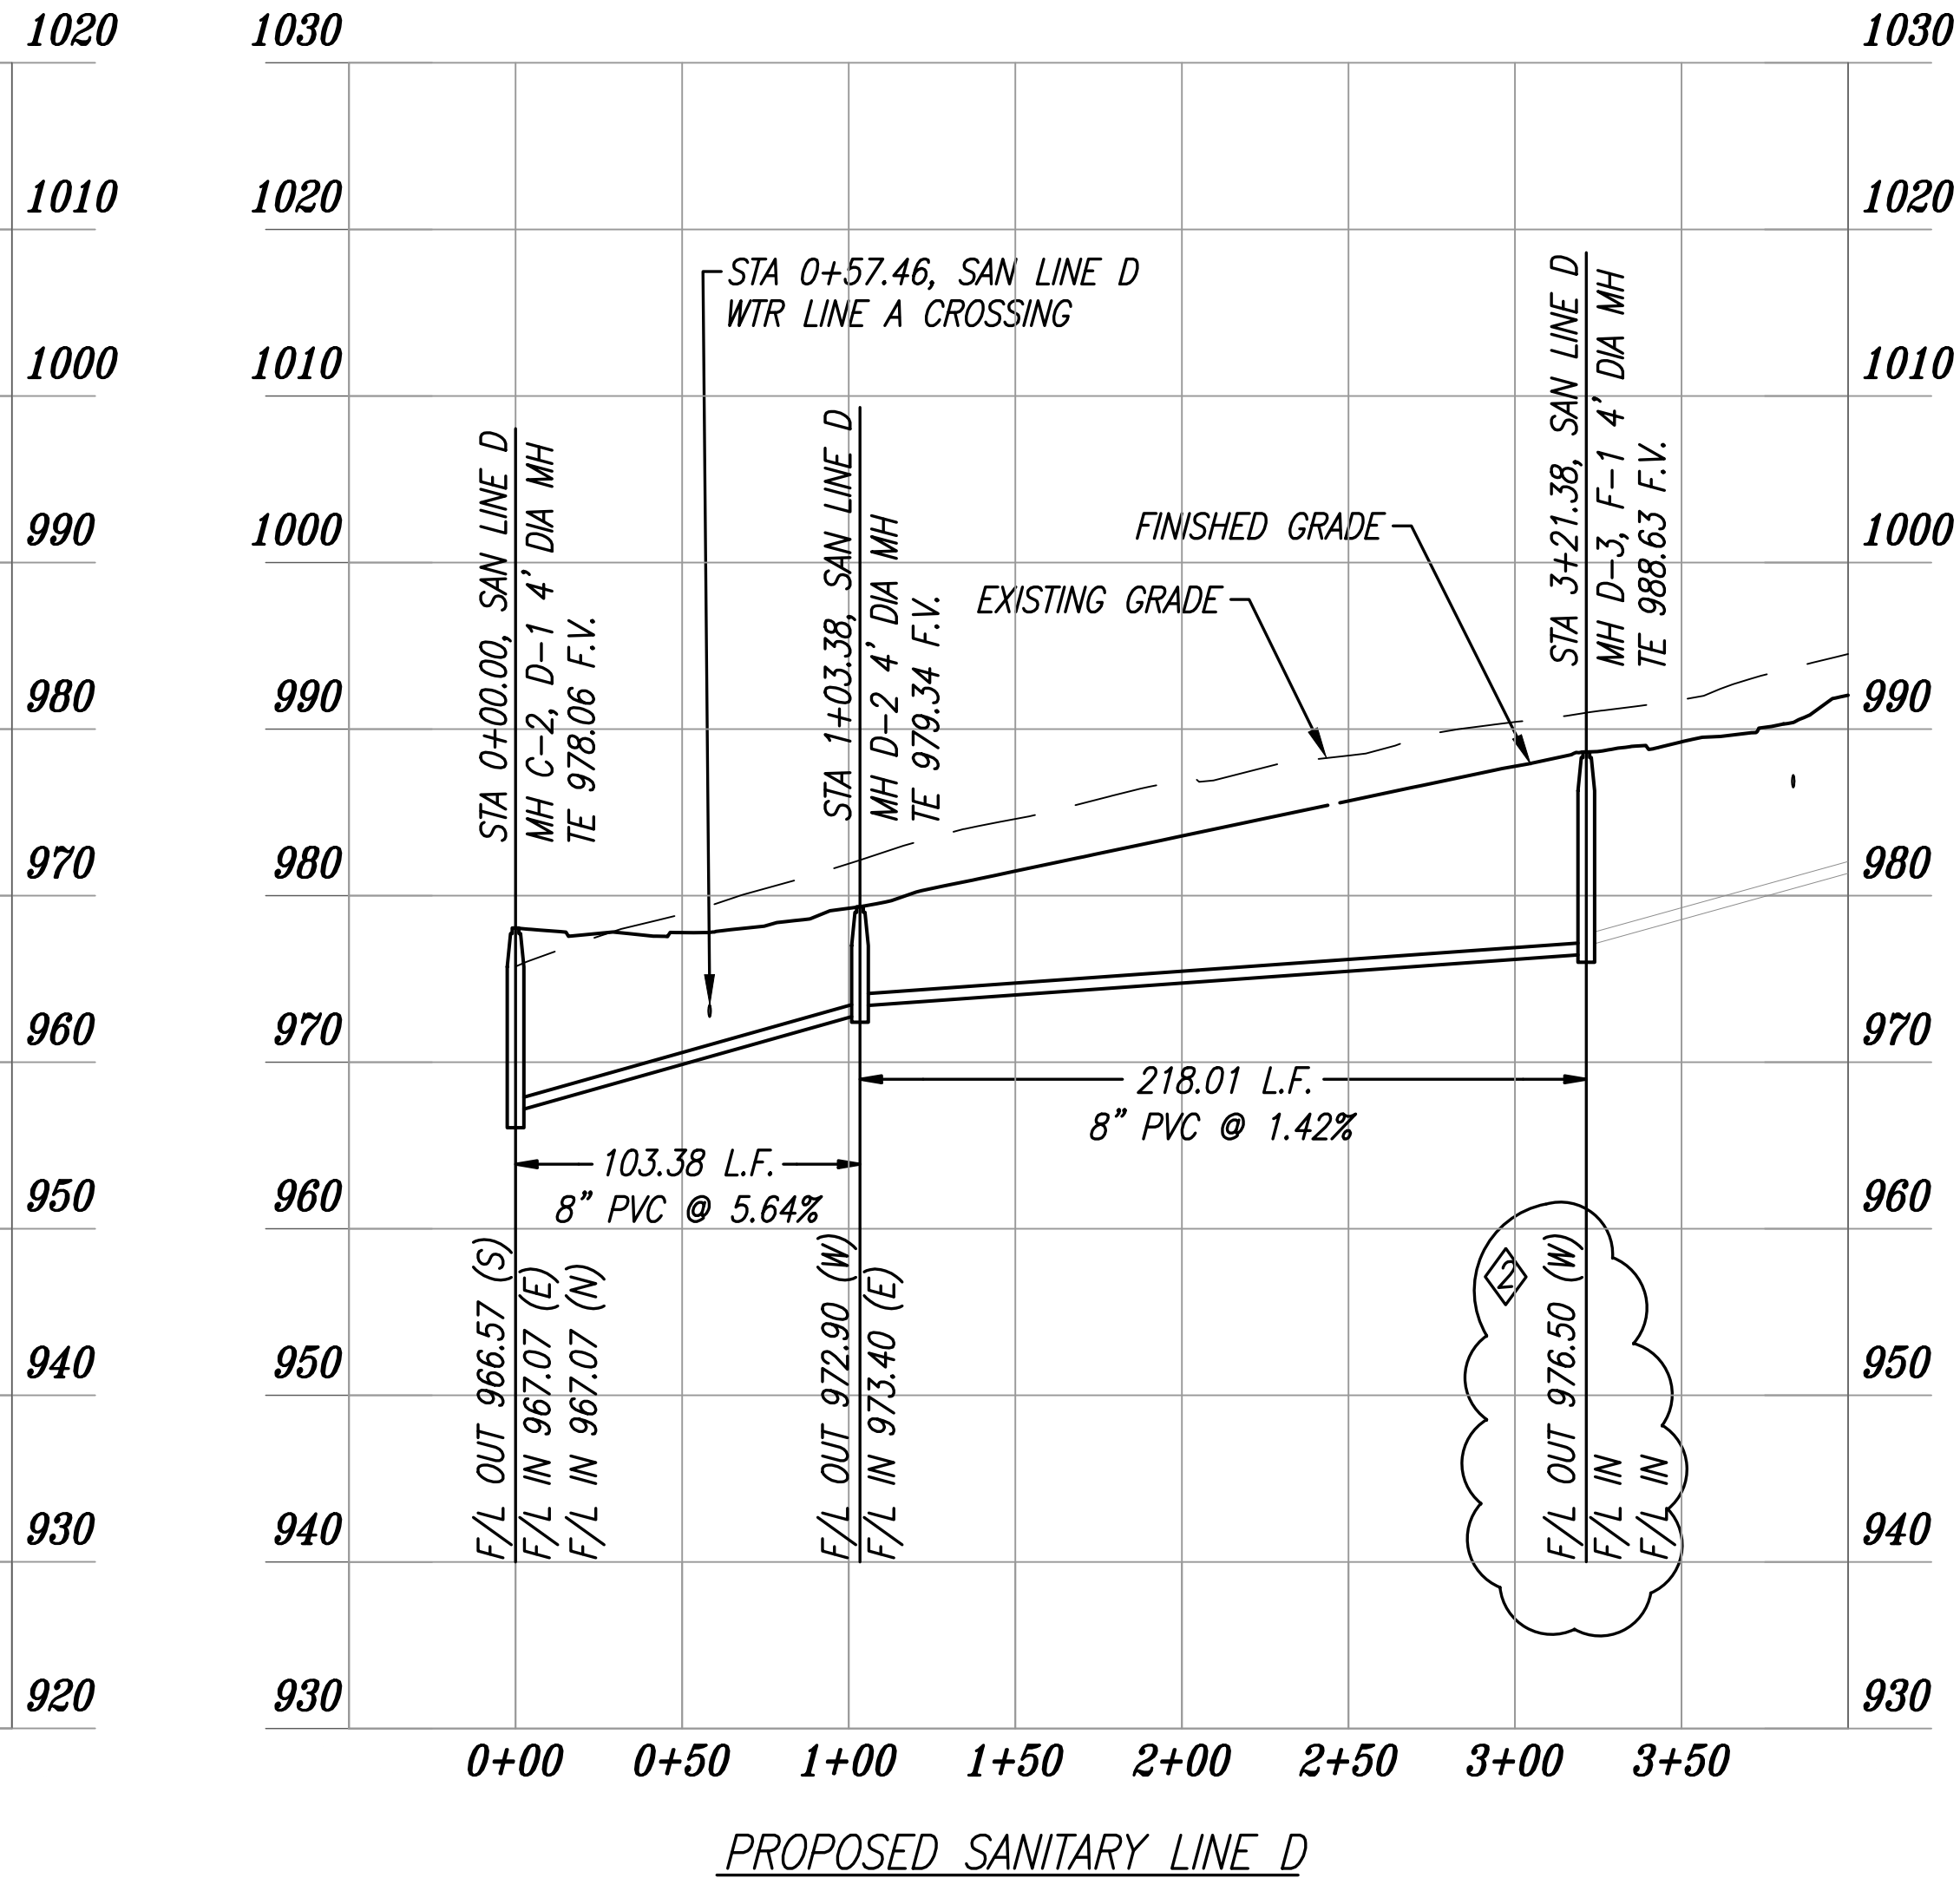
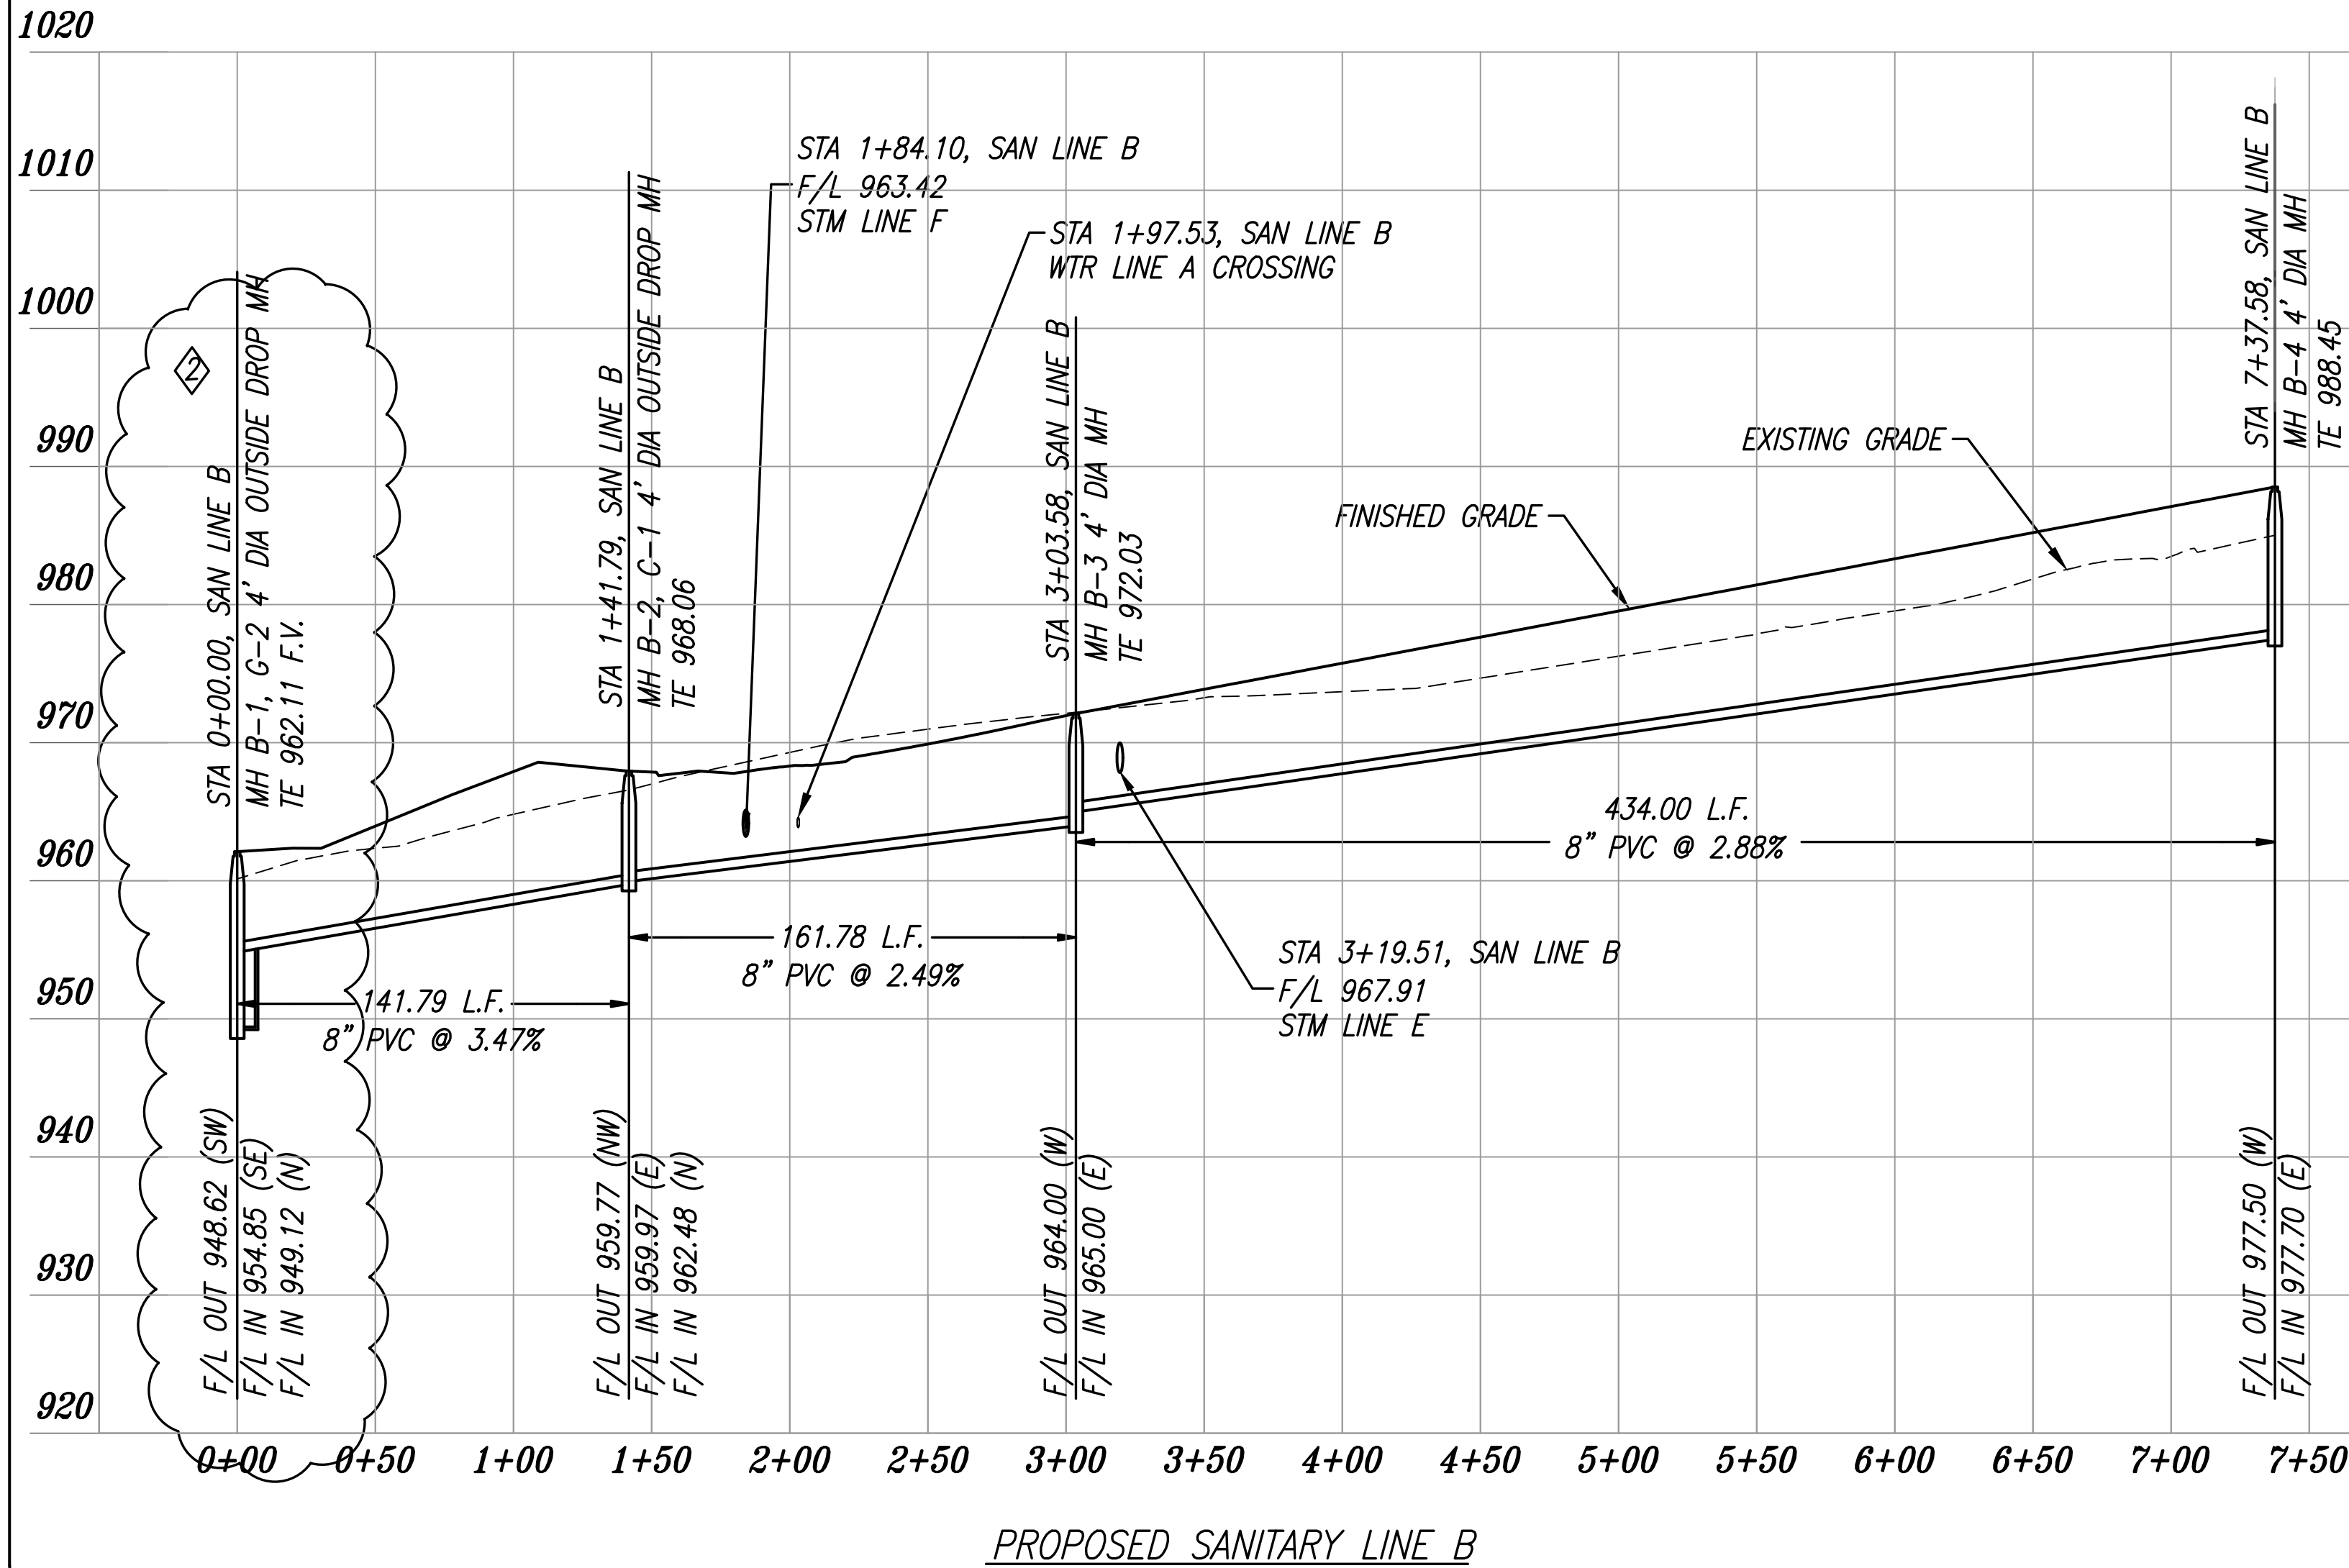


H:\projects\2004\0407842 - Whispering Woods Phase 1\dwg\04078 - Sanitary Sewer Plans.dwg

DATE PLOTTED: 4/10/2018 4:24 PM ; LAST SAVE DATE: 4/10/2018 4:23 PM

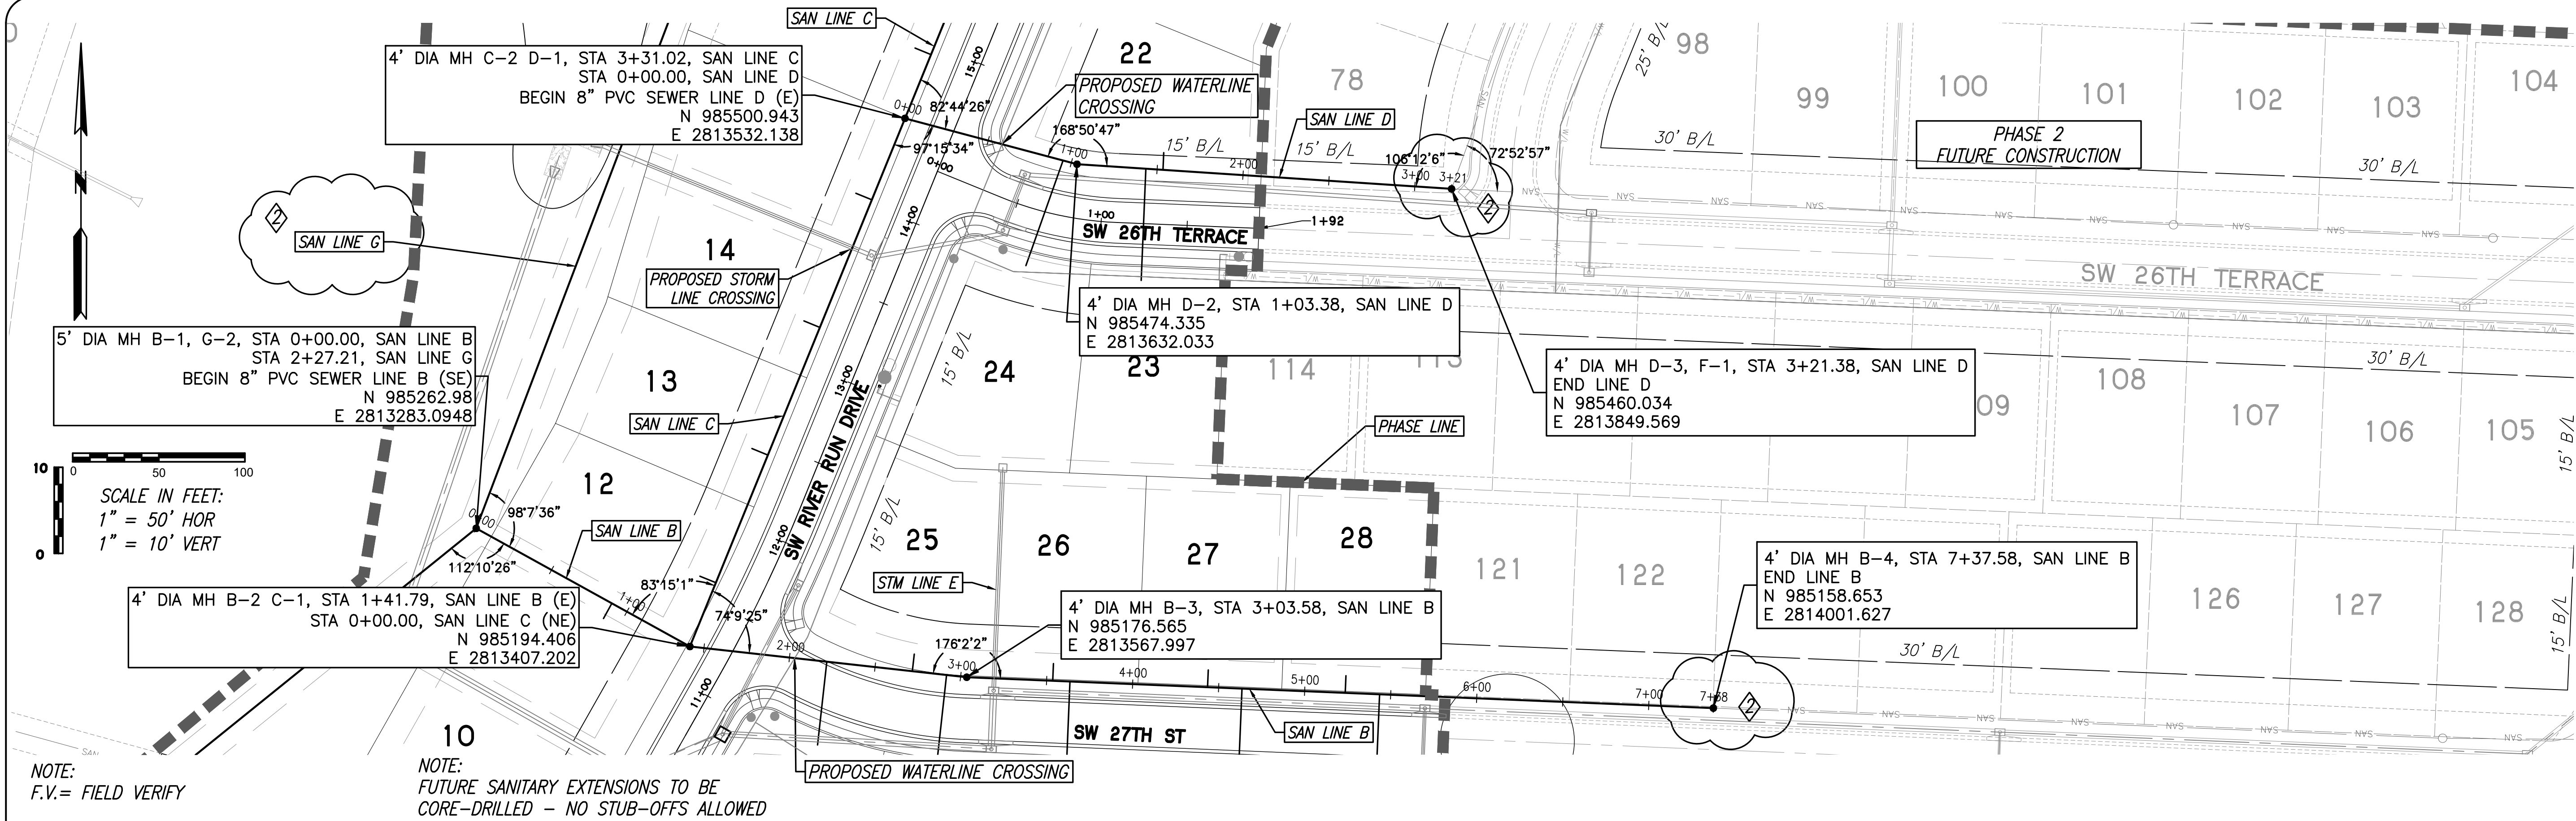

REVISION
△ REVISED ON 02-15-18: SANITARY STUBS SHOWN IN
PLAN VIEW; ADDED LABELS; ADDED DEFLECTION
ANGLES & CROSSING CALLOUTS
◇ REVISED ON 02-26-18: REMOVED MH STUBS;
ADDED OUTSIDE DROP MH AT MH B-1

ENGINEER
BRIAN L. GLENN
STATE OF MISSOURI
REGISTERED PROFESSIONAL ENGINEER
NO. 2010011667
DATE: 04-10-2018

PHOENIX ENGINEERING
& SURVEYING, LLC
3855 S. NORTHERN BLVD.
INDEPENDENCE, MO 64052
(816) 743-9000 FAX (816) 743-9700
ENGINEERING CERTIFICATE NO.: MO E-2000151302-D
SURVEYING CERTIFICATE NO.: MO LS-2000151303-D
KS: E-853
KS: LS-138

WHISPERING WOODS - 1ST PLAT
LOTS 1 THRU 33
LEE'S SUMMIT, JACKSON COUNTY, MO
SANITARY SEWER PLANS
PLAN & PROFILE

DESIGNED
BLG
DRAWN
JRT
SCALE
NOTED
DATE
09-01-2017
JOB NO.
04078
SHEET
10

© PHOENIX ENGINEERING & SURVEYING, LLC - 2017