
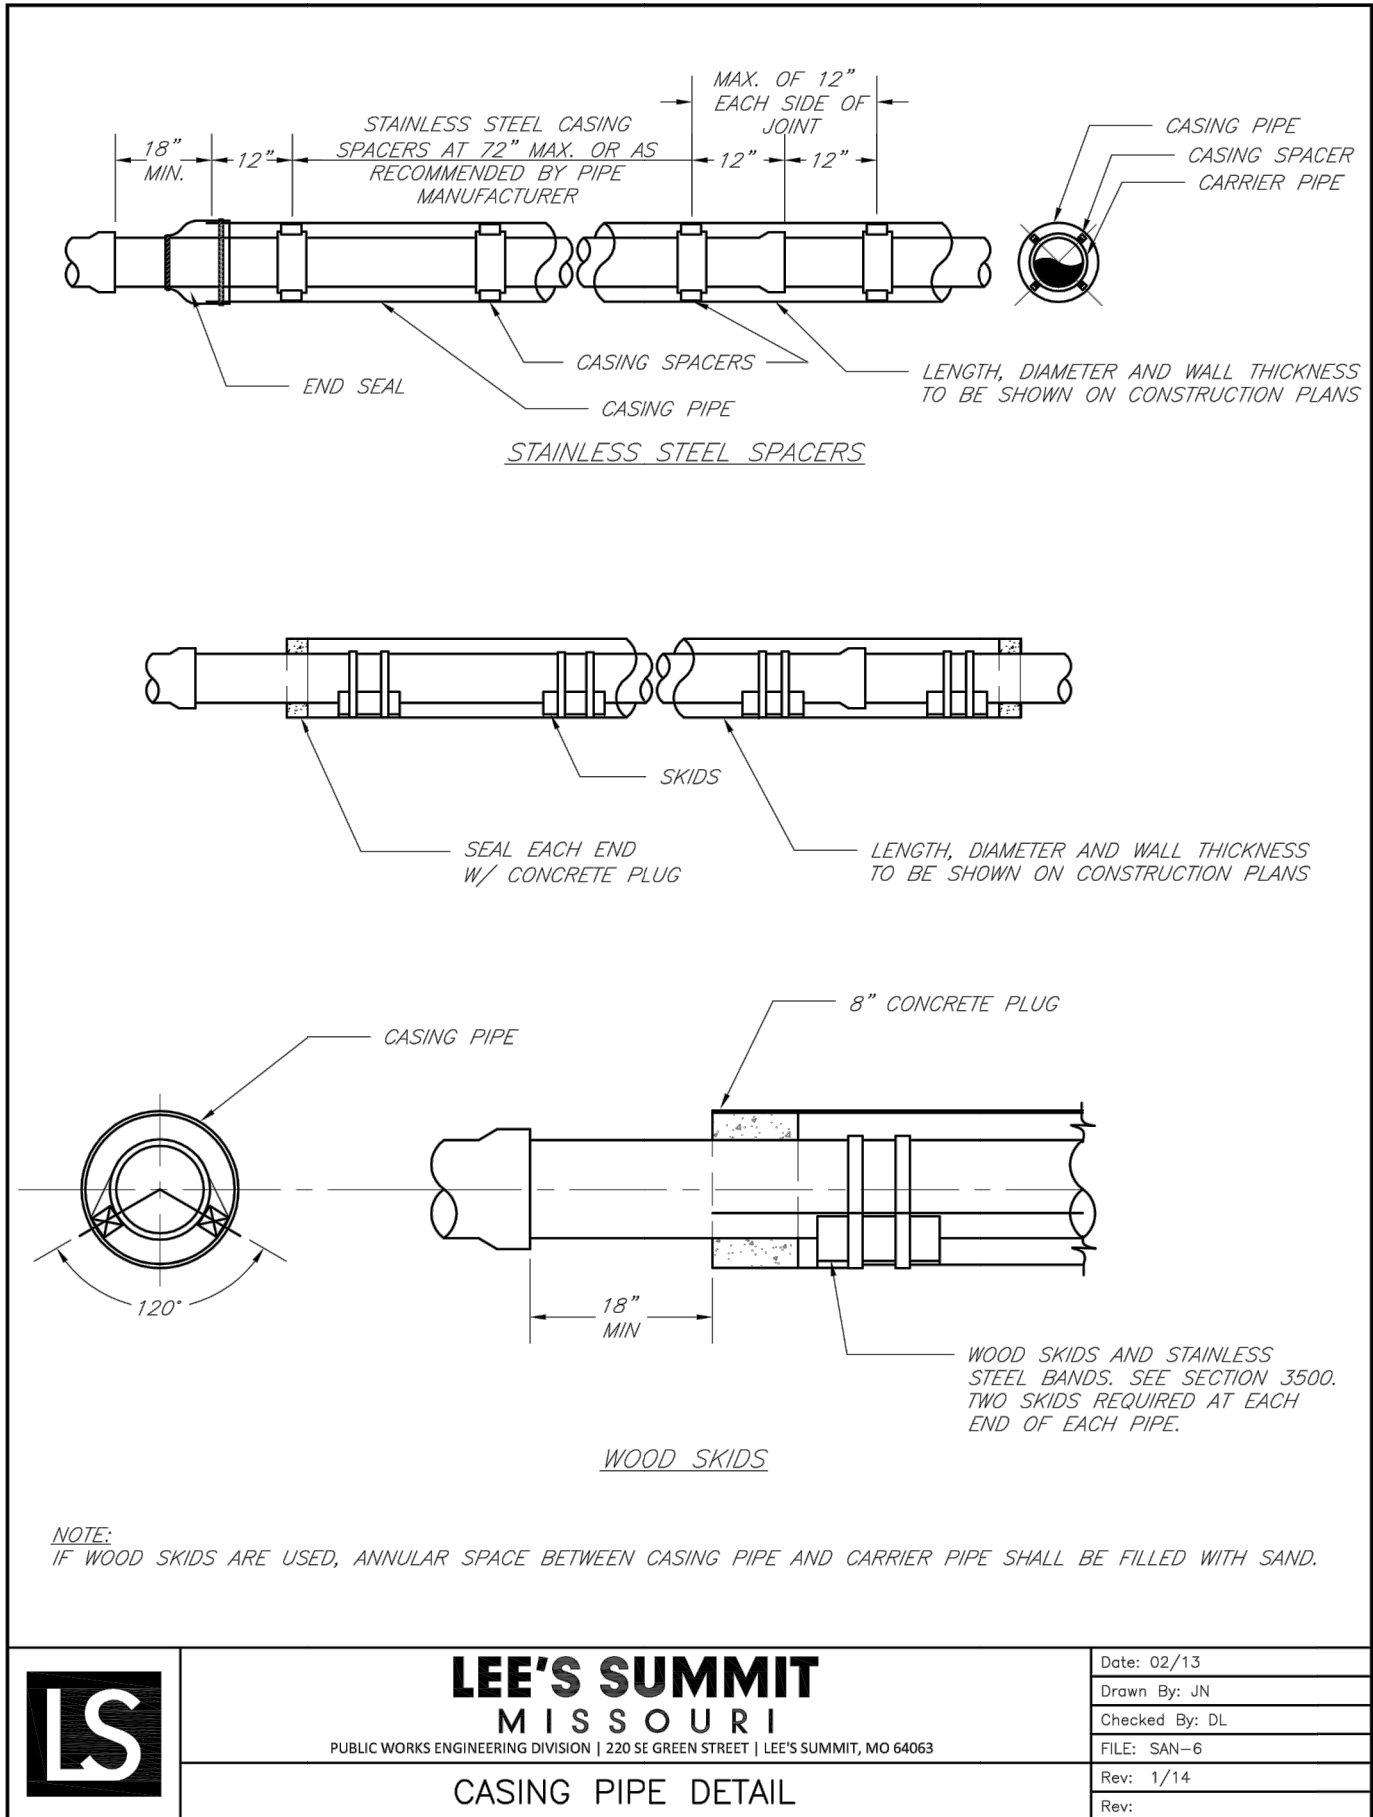
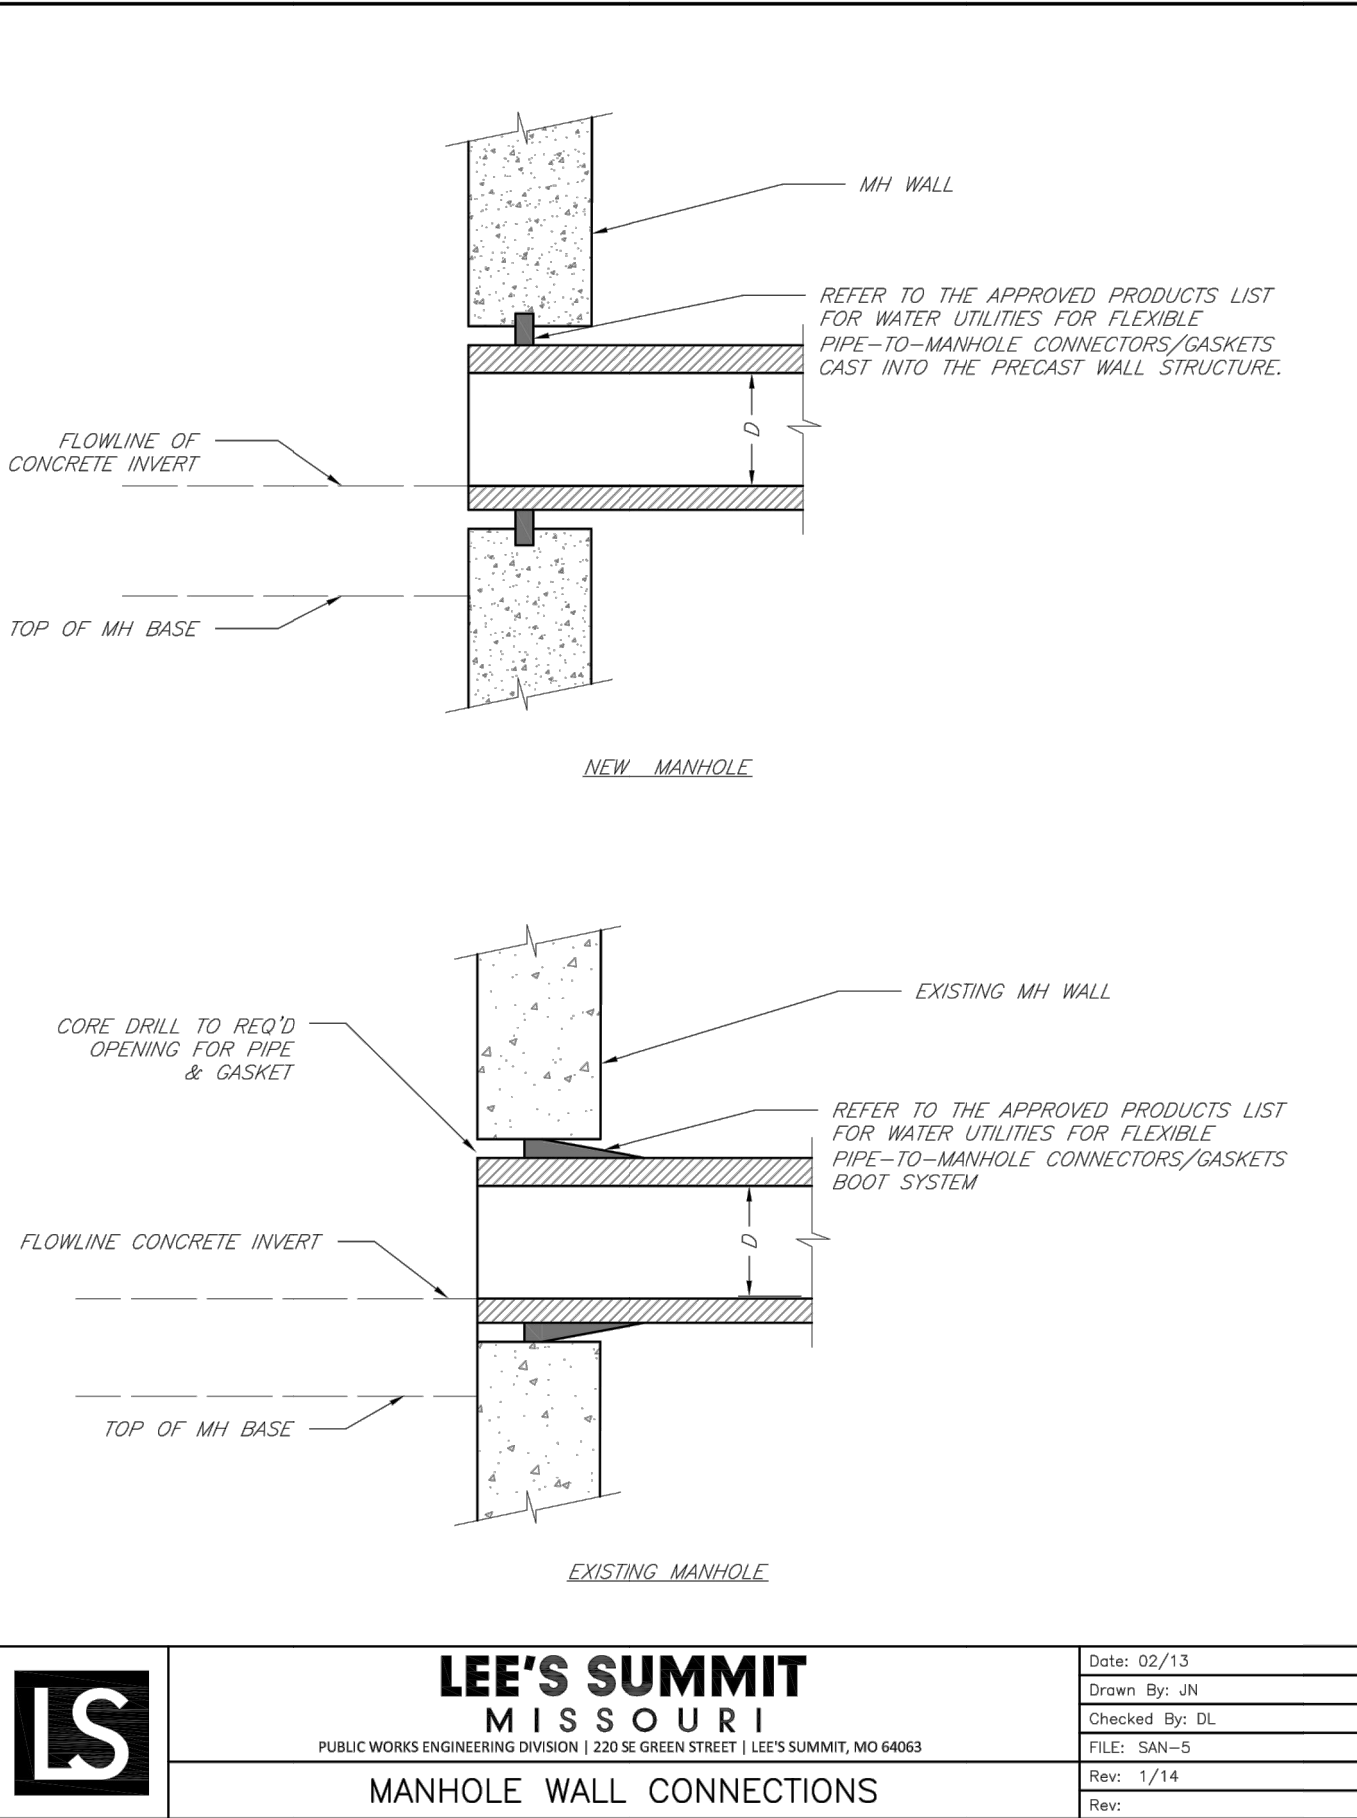
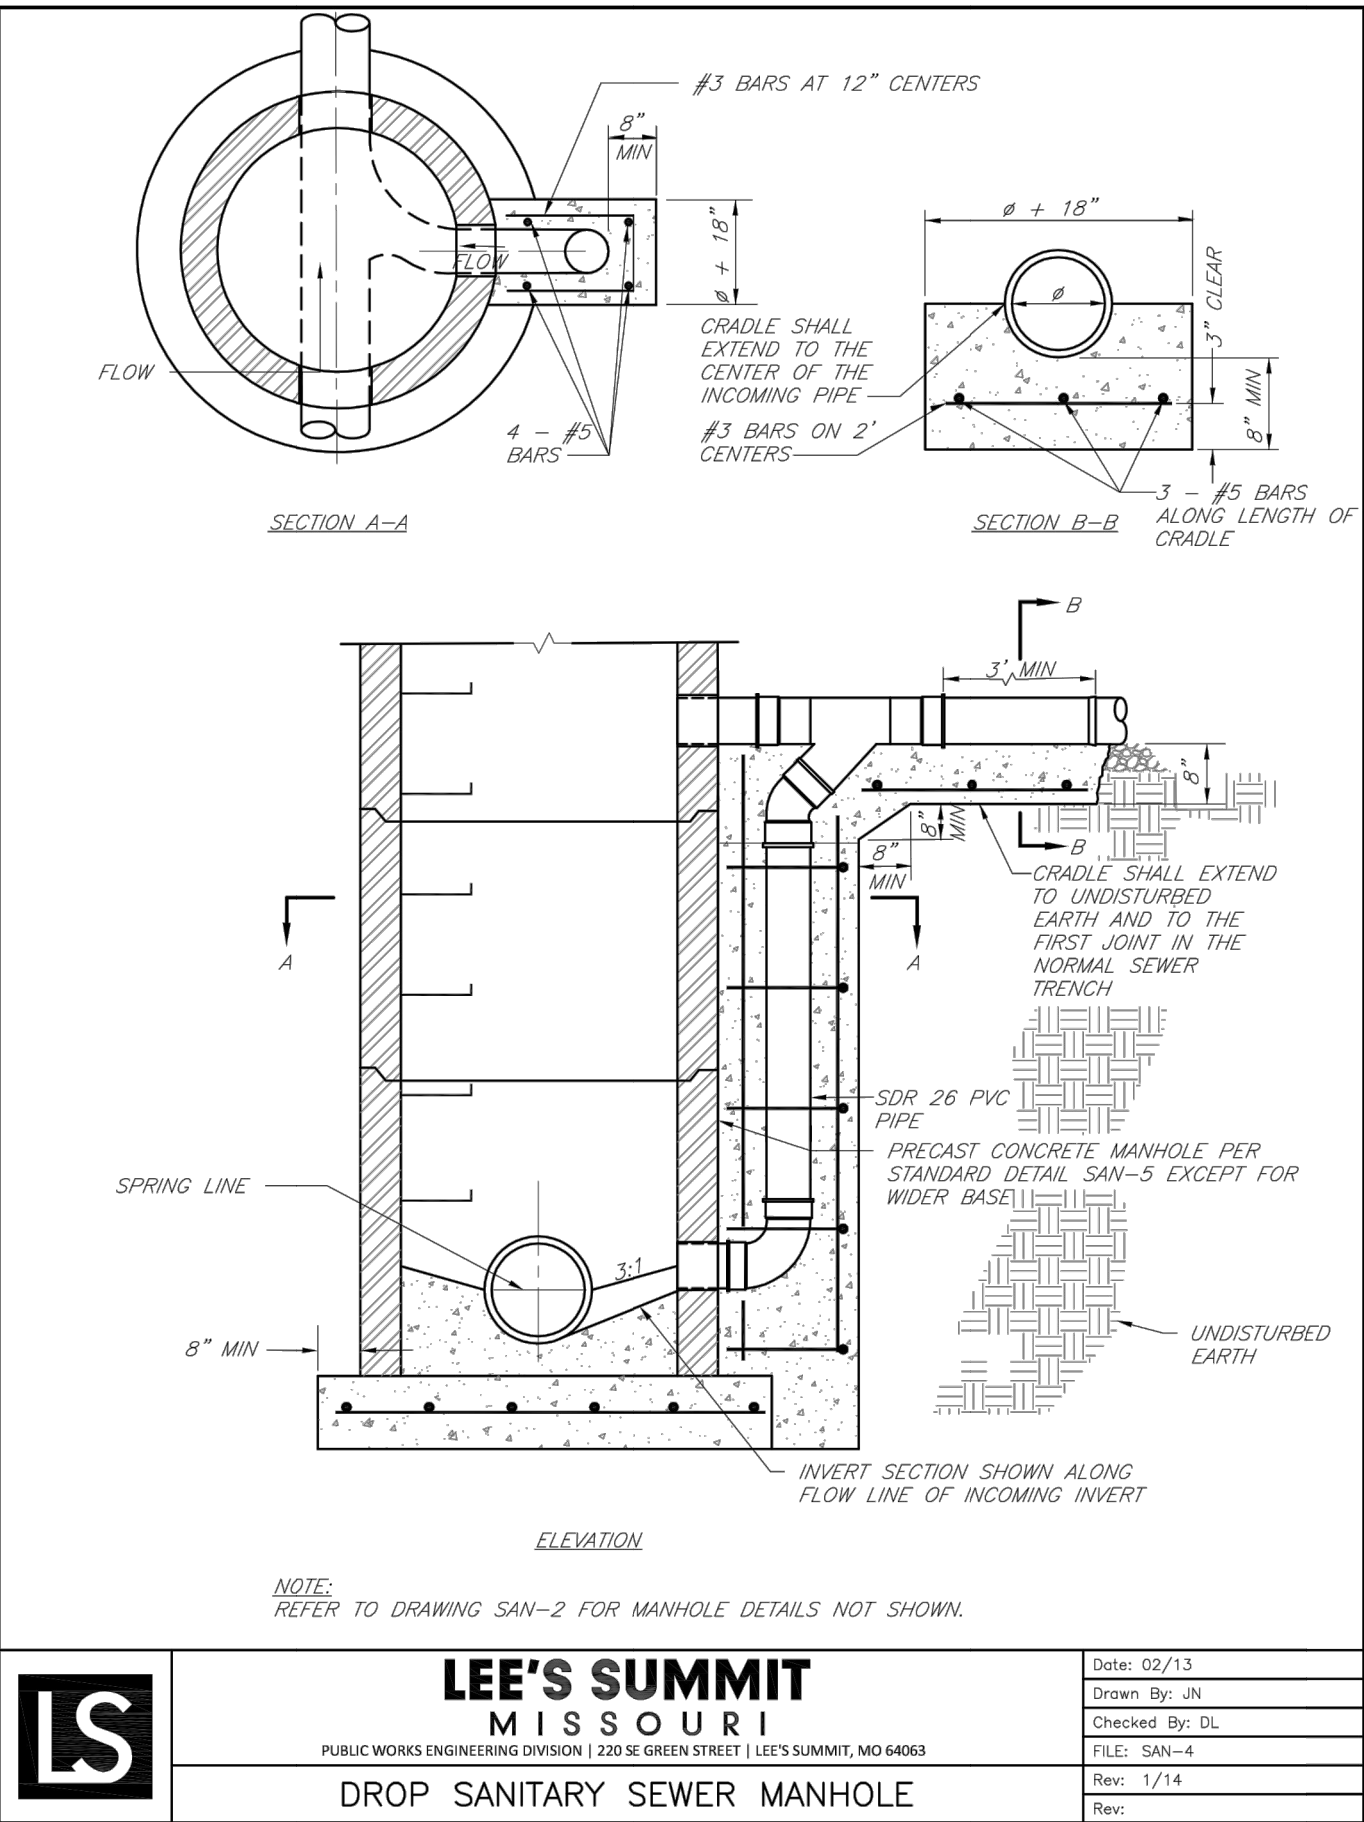
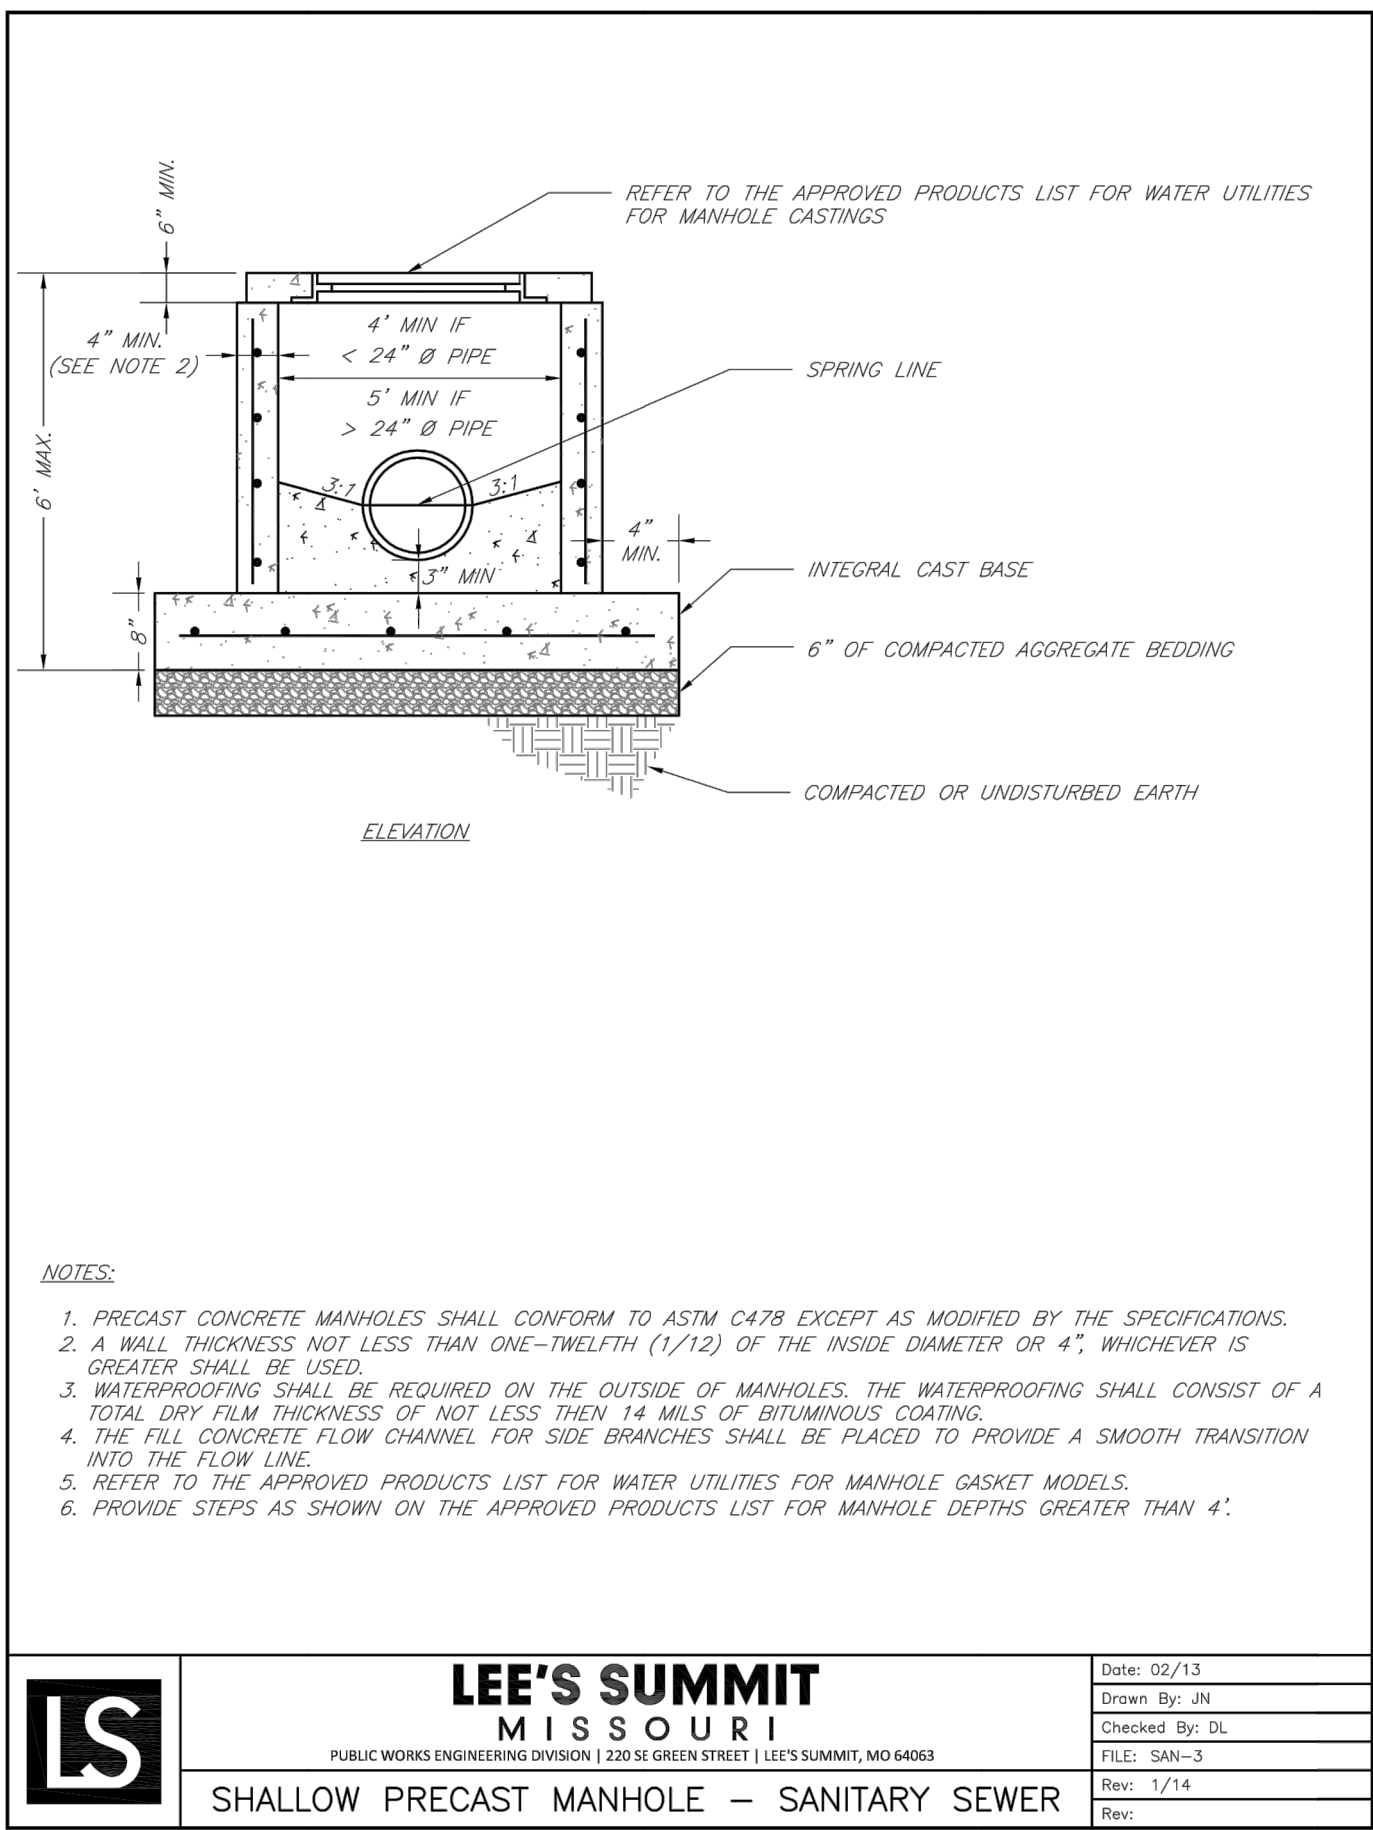
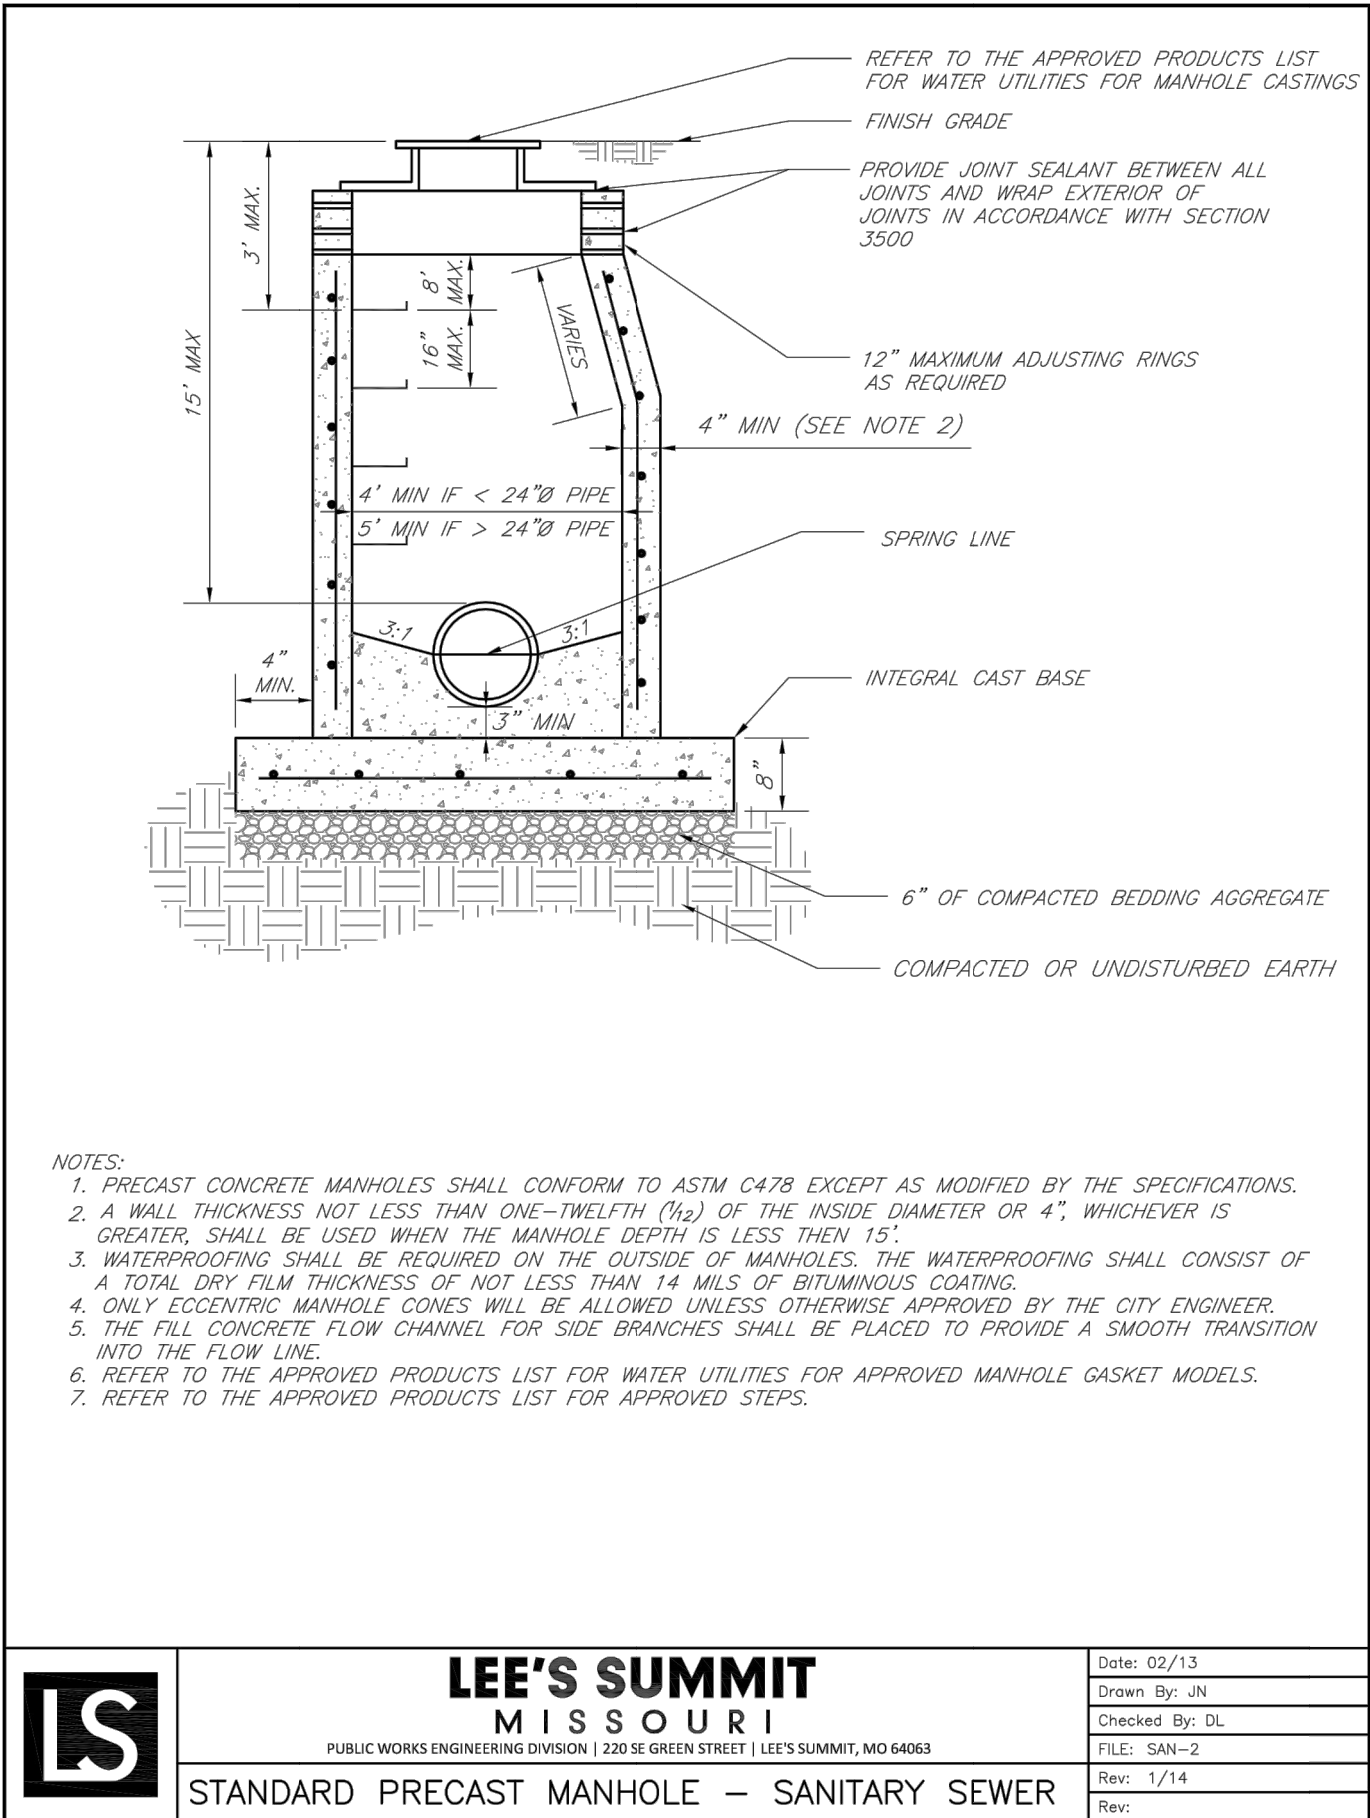


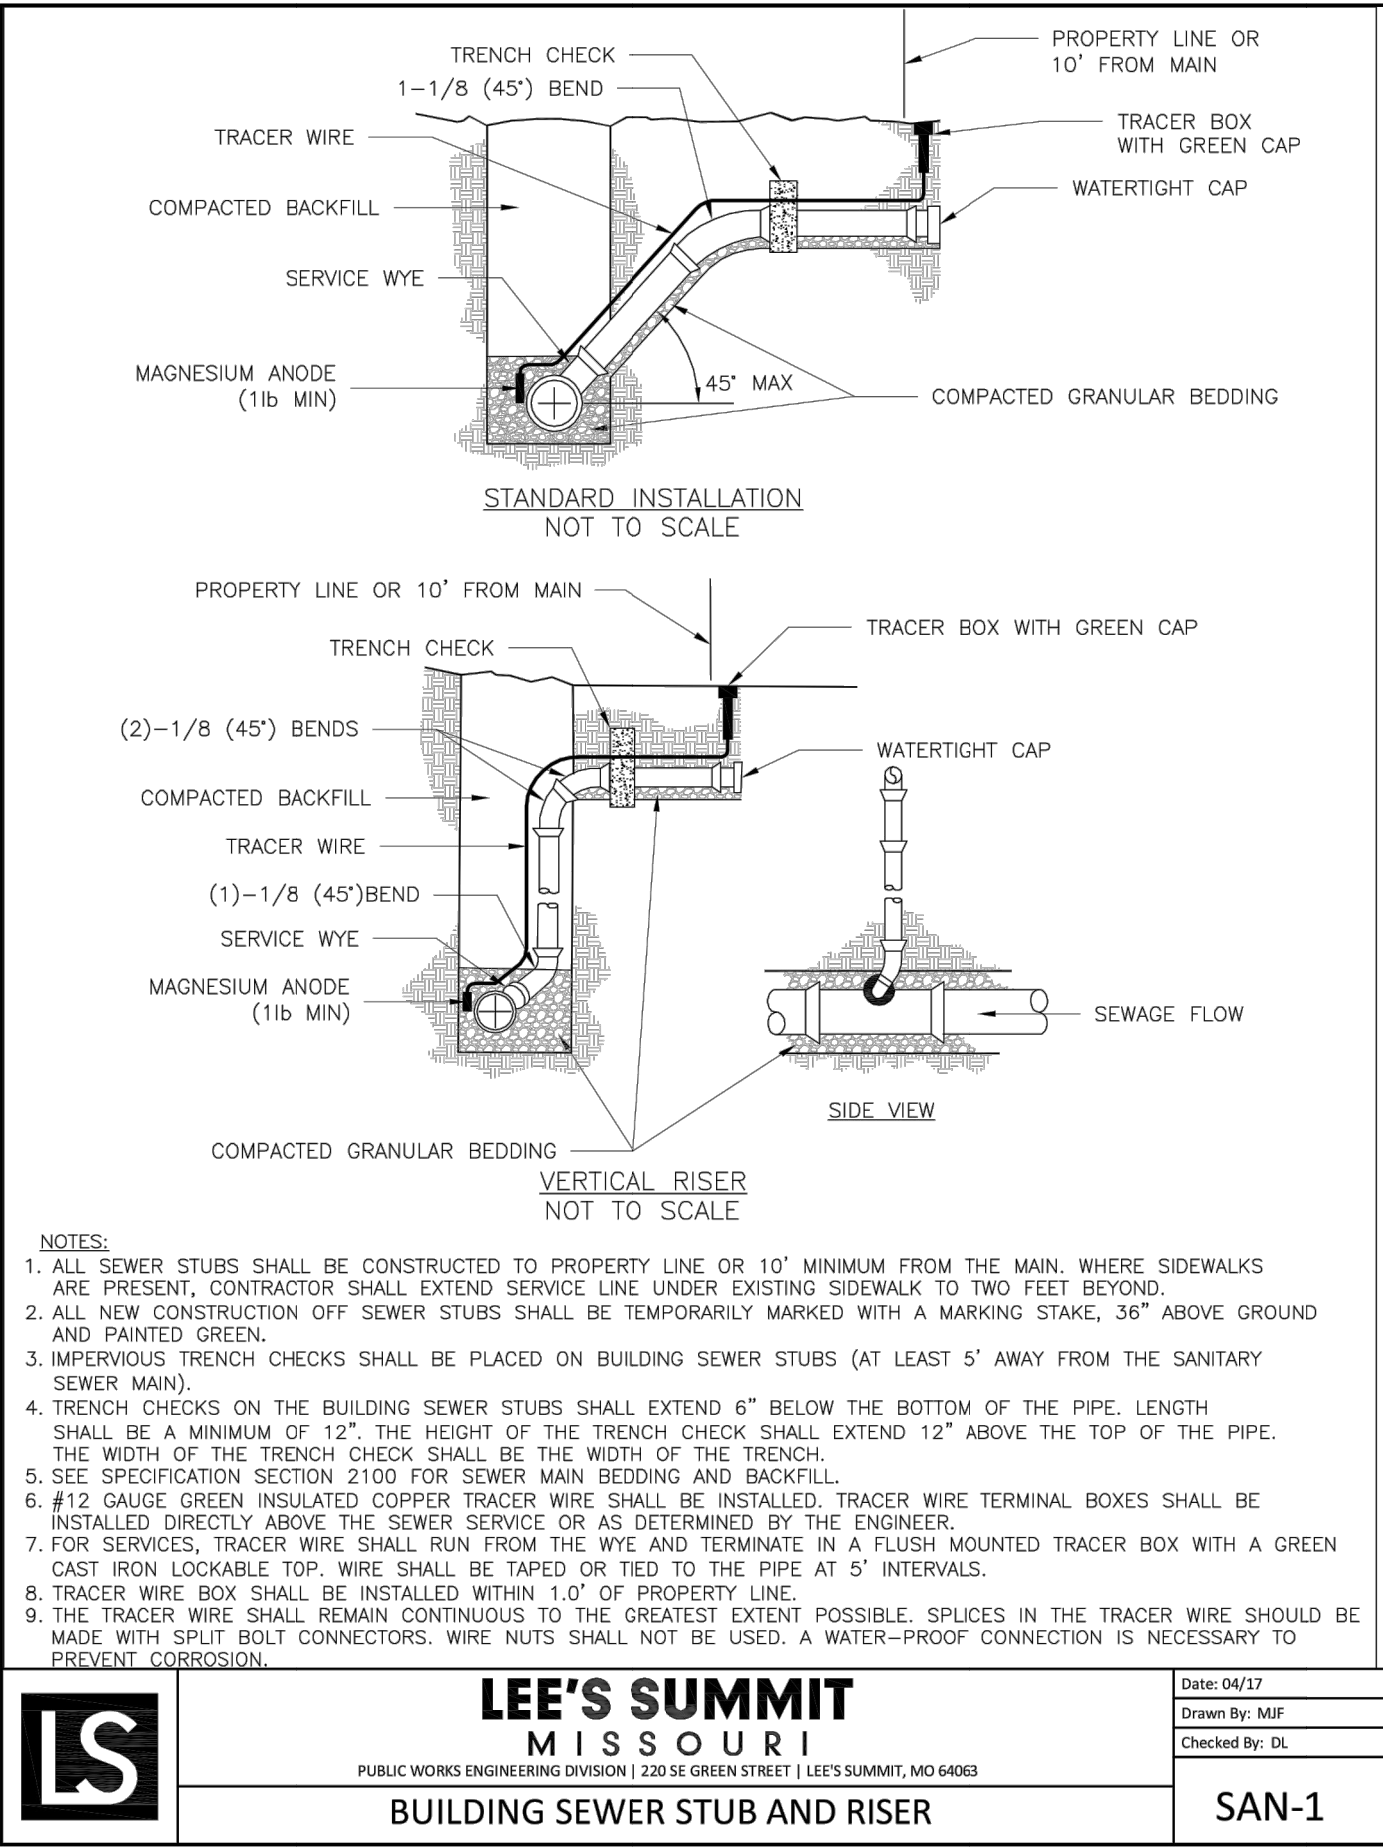

REVISION

STATE OF MISSOURI  
BRIAN L. GLENN  
REGISTERED PROFESSIONAL ENGINEER  
NO. 2010011667  
DATE: 04-10-2018

**PHOENIX ENGINEERING & SURVEYING, LLC**  
3855 S. NORTHERN BLVD.  
INDEPENDENCE, MO 64062  
(816) 743-9000 FAX (816) 743-9700  
ENGINEERING CERTIFICATE NO.: MO E-2000151302-D  
SURVEYING CERTIFICATE NO.: MO LS-2000151303-D  
KS: E-853  
LS-138

**WHISPERING WOODS - 1ST PLAT  
LOTS 1 THRU 33  
LEE'S SUMMIT, JACKSON COUNTY, MO  
SANITARY SEWER PLANS  
DETAILS**

DESIGNED  
BLG  
DRAWN  
JRT  
SCALE  
NOTED  
DATE  
09-01-2017  
JOB NO.  
04078  
SHEET