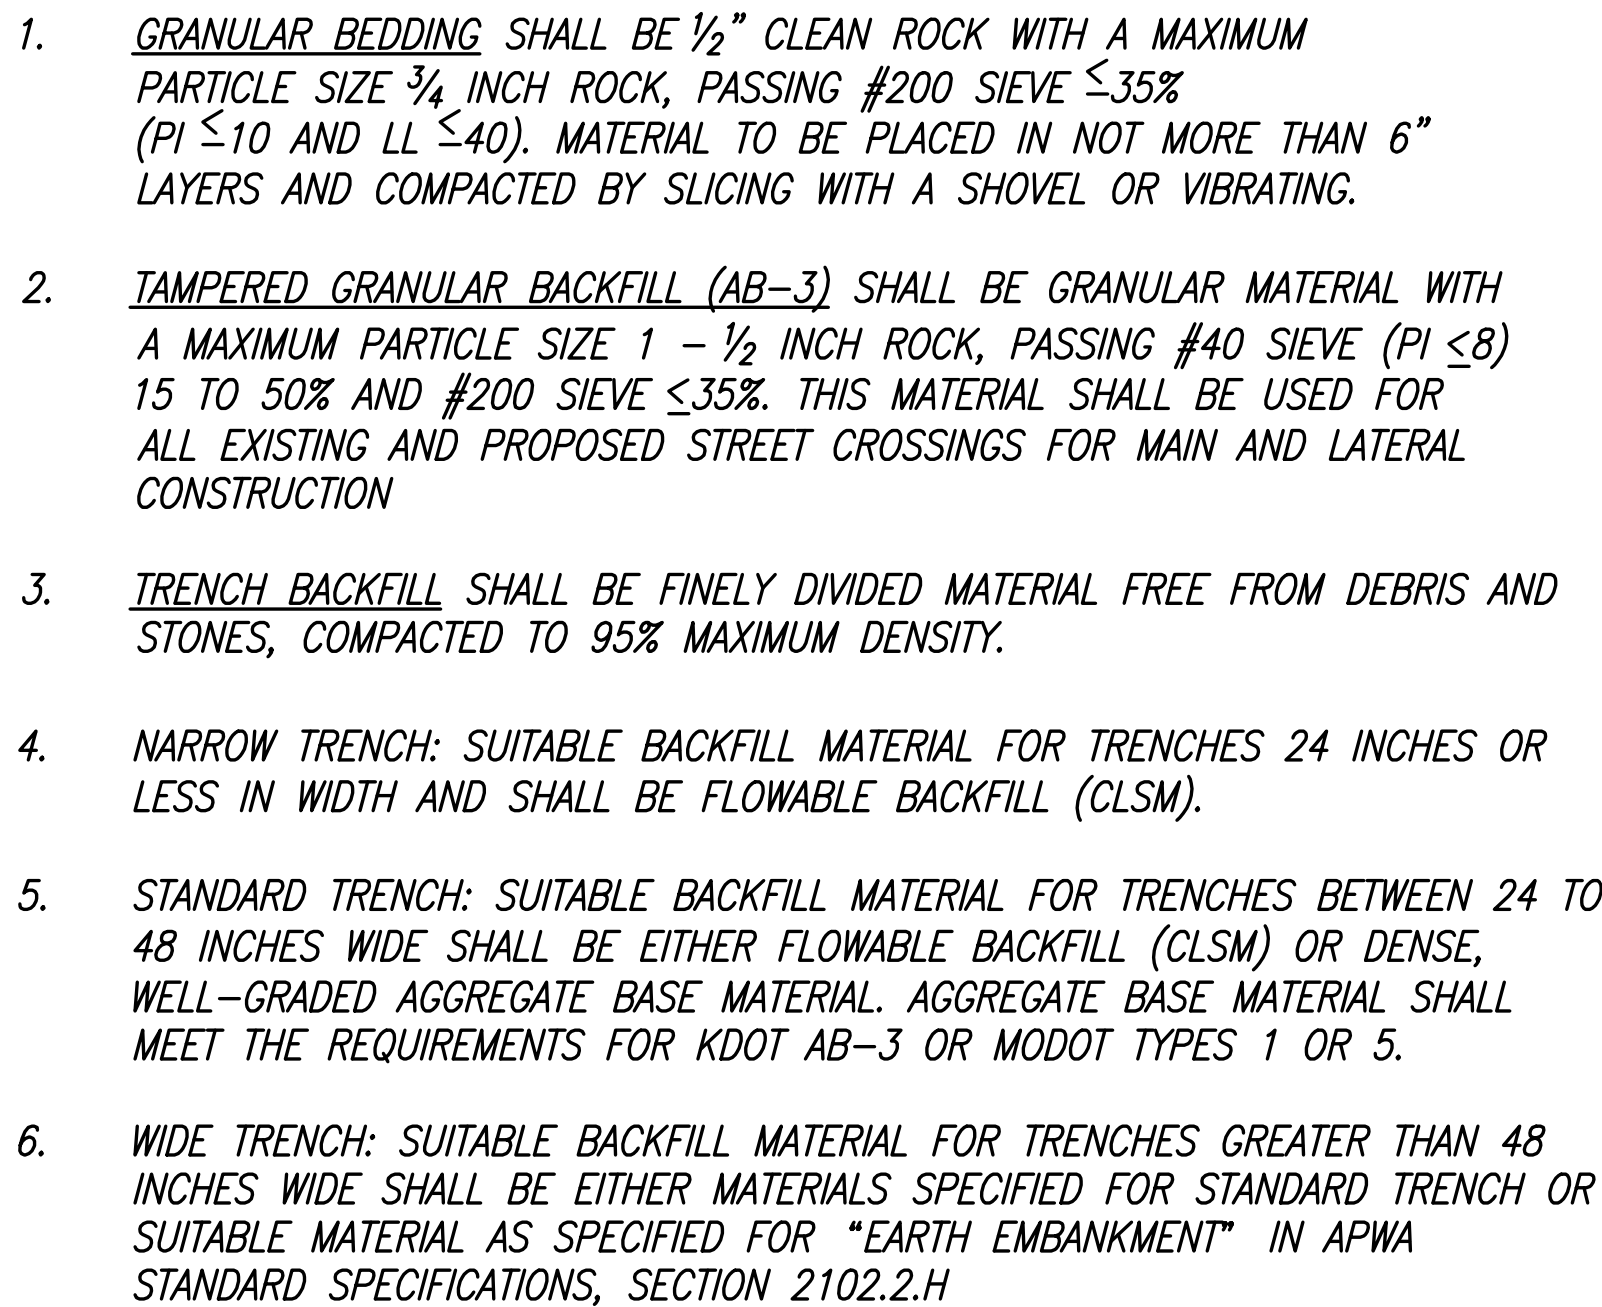
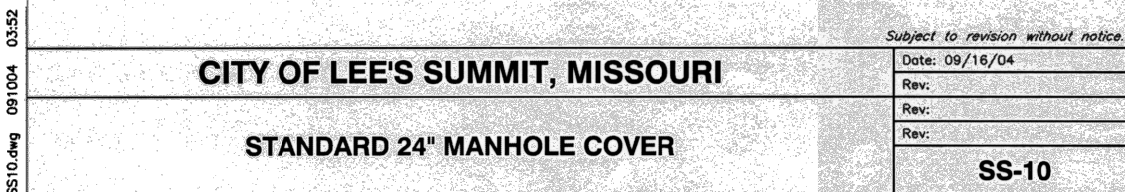
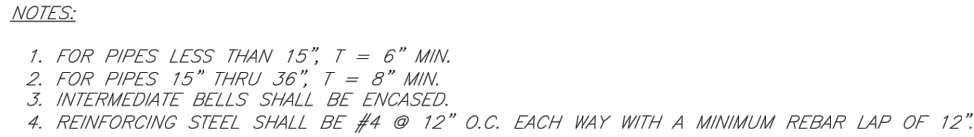



 BRIAN L. GLENN
 LICENSE NUMBER
 PE-2010011667
 04-10-2018
 AS AGENT OF
 PHOENIX ENGINEERING
 & SURVEYING, LLC

PHOENIX ENGINEERING
& SURVEYING, LLC

3855 S. NORTHERN BLVD.
INDEPENDENCE, MO 64052
(816) 743-9000 FAX: (816) 743-9700
ENGINEERING CERTIFICATE NO: MO E-2000151302-D
SURVEYING CERTIFICATE NO: MO LS-2000151303-D
KS: E-855
KS: LS-138

**WHISPERING WOODS - 1ST PLAT
LOTS 1 THRU 33
LEE'S SUMMIT, JACKSON COUNTY, MO
SANITARY SEWER PLANS
DETAILS**

DESIGNED
BLG
DRAWN
JRT
SCALE
NOTED
DATE
09-01-201
JOB NO.
04078
SHEET

10 SHEET 10
OF