
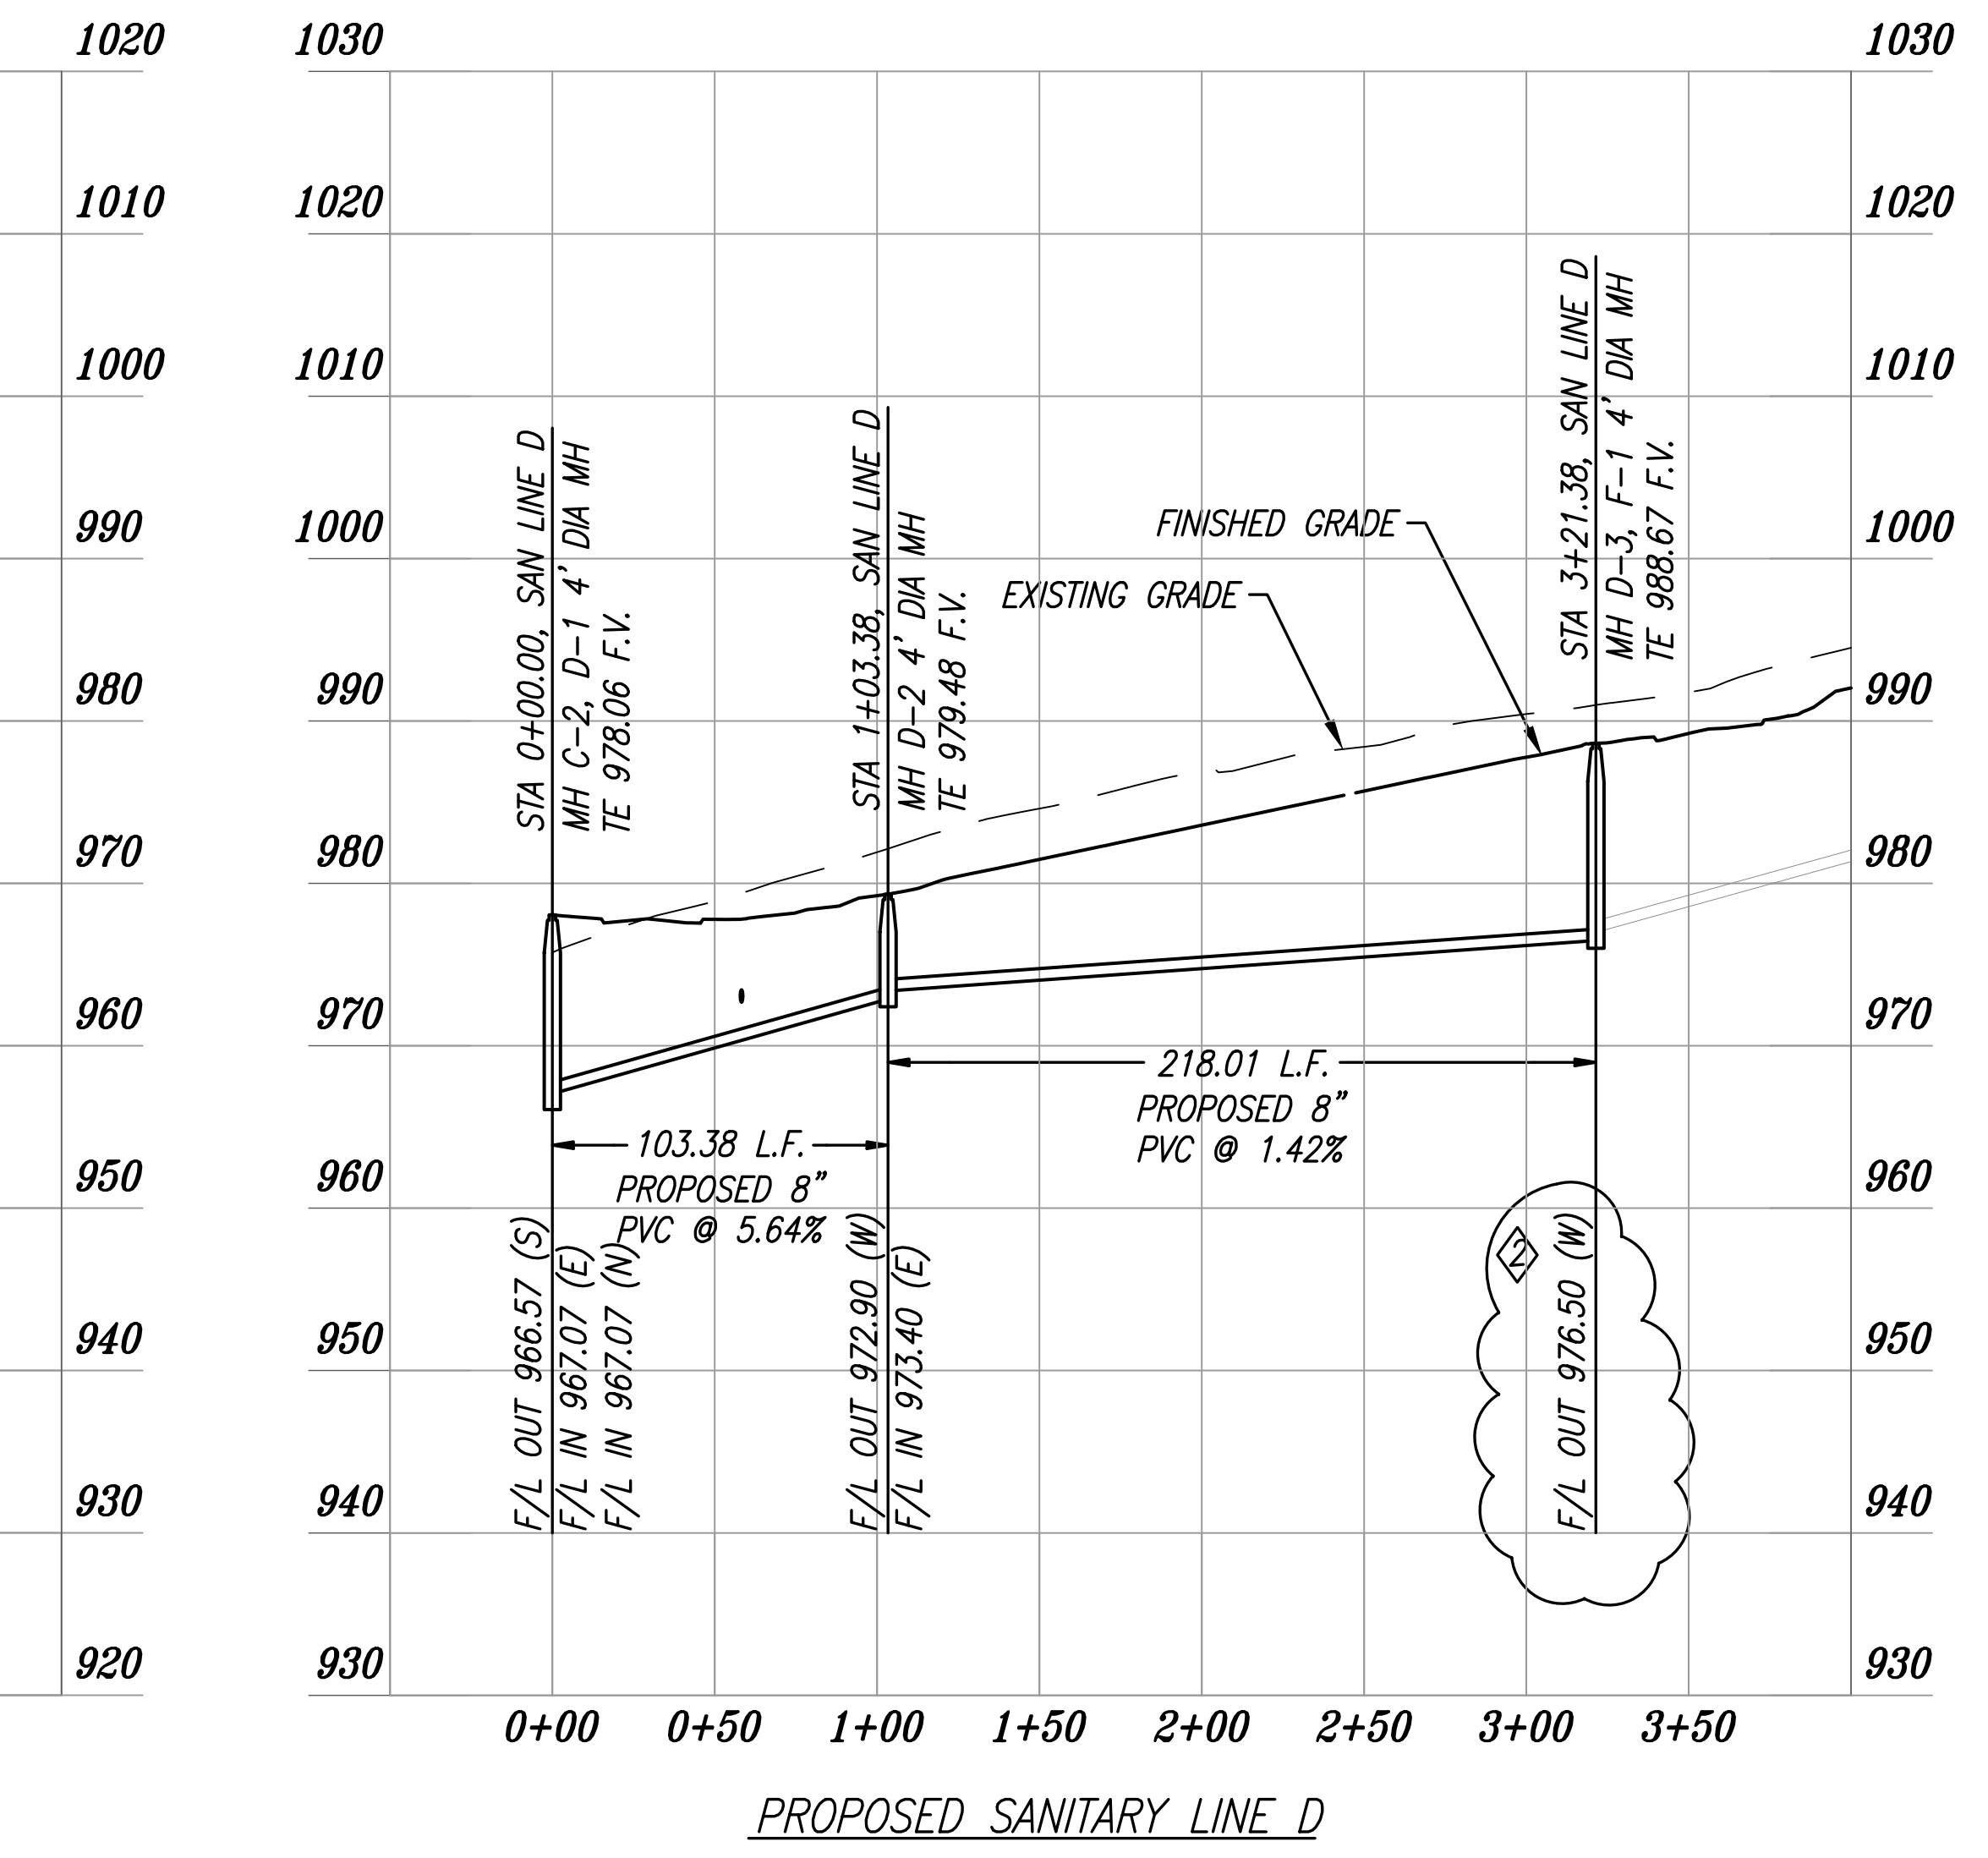
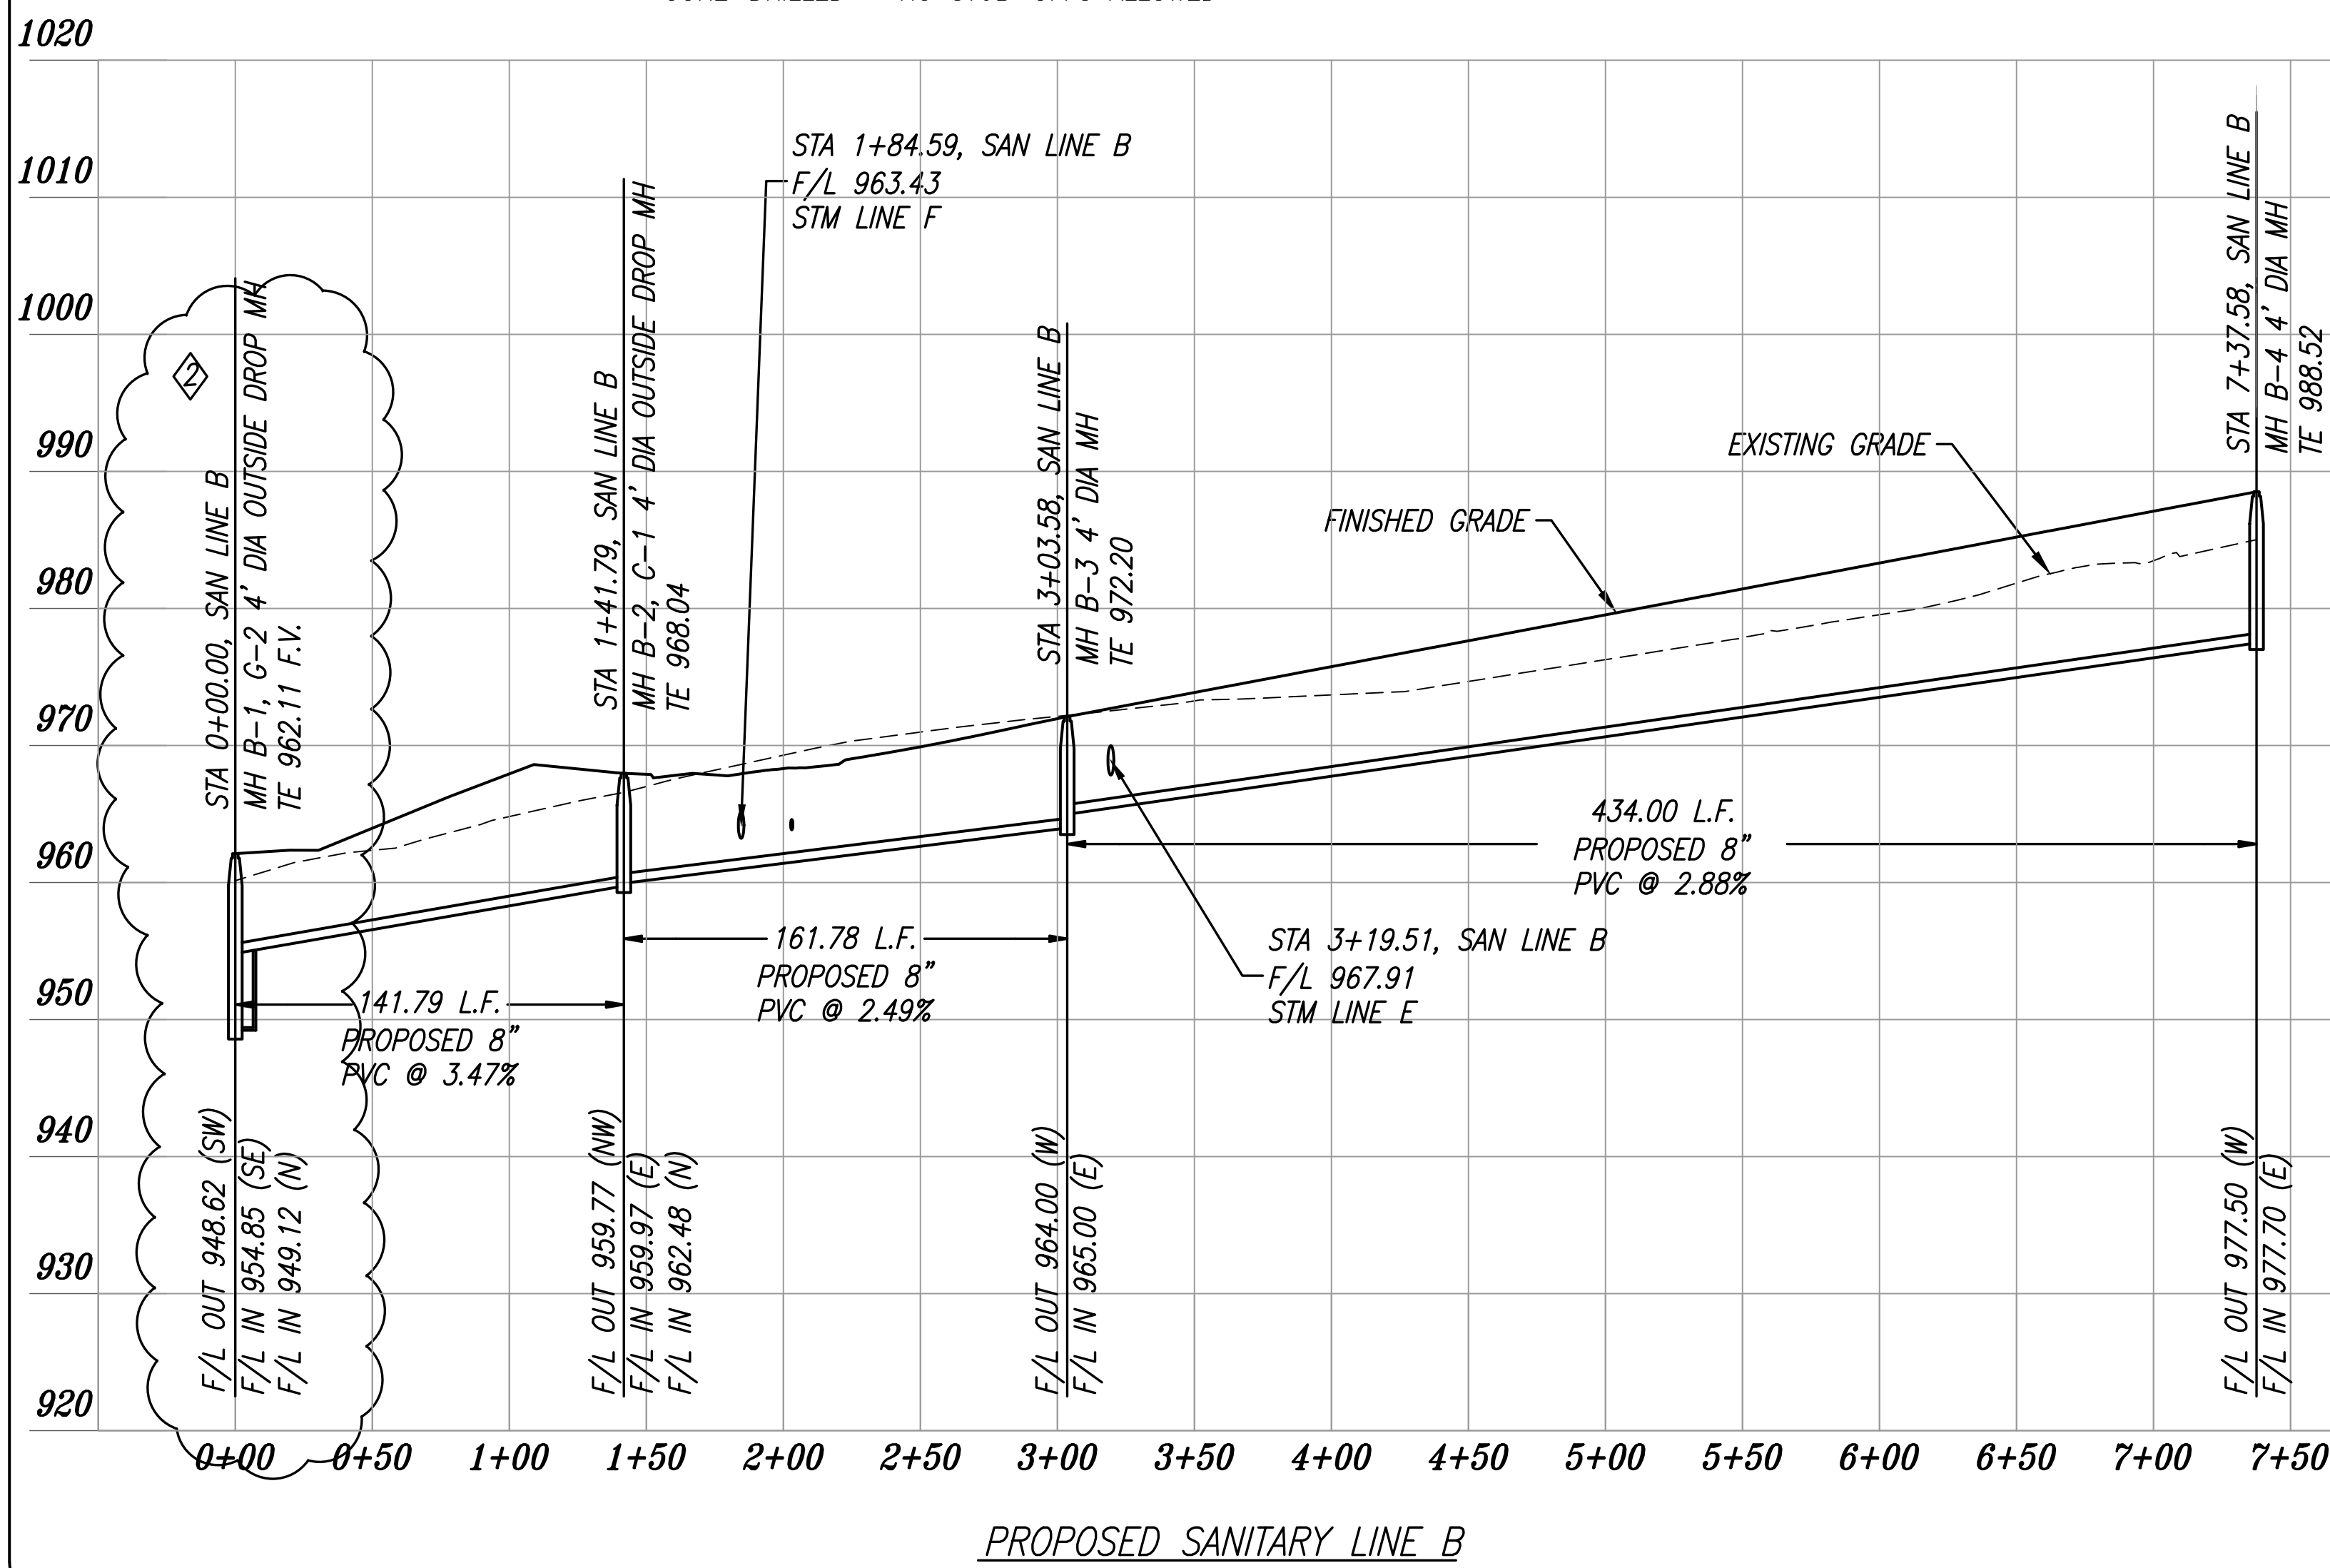


H:\projects\2004\0407842 - Whispering Woods Phase 1\dwg\04078 - Sanitary Sewer Plans.dwg

DATE PLOTTED: 4/24/2018 4:46 PM ; LAST SAVE DATE: 4/24/2018 4:38 PM

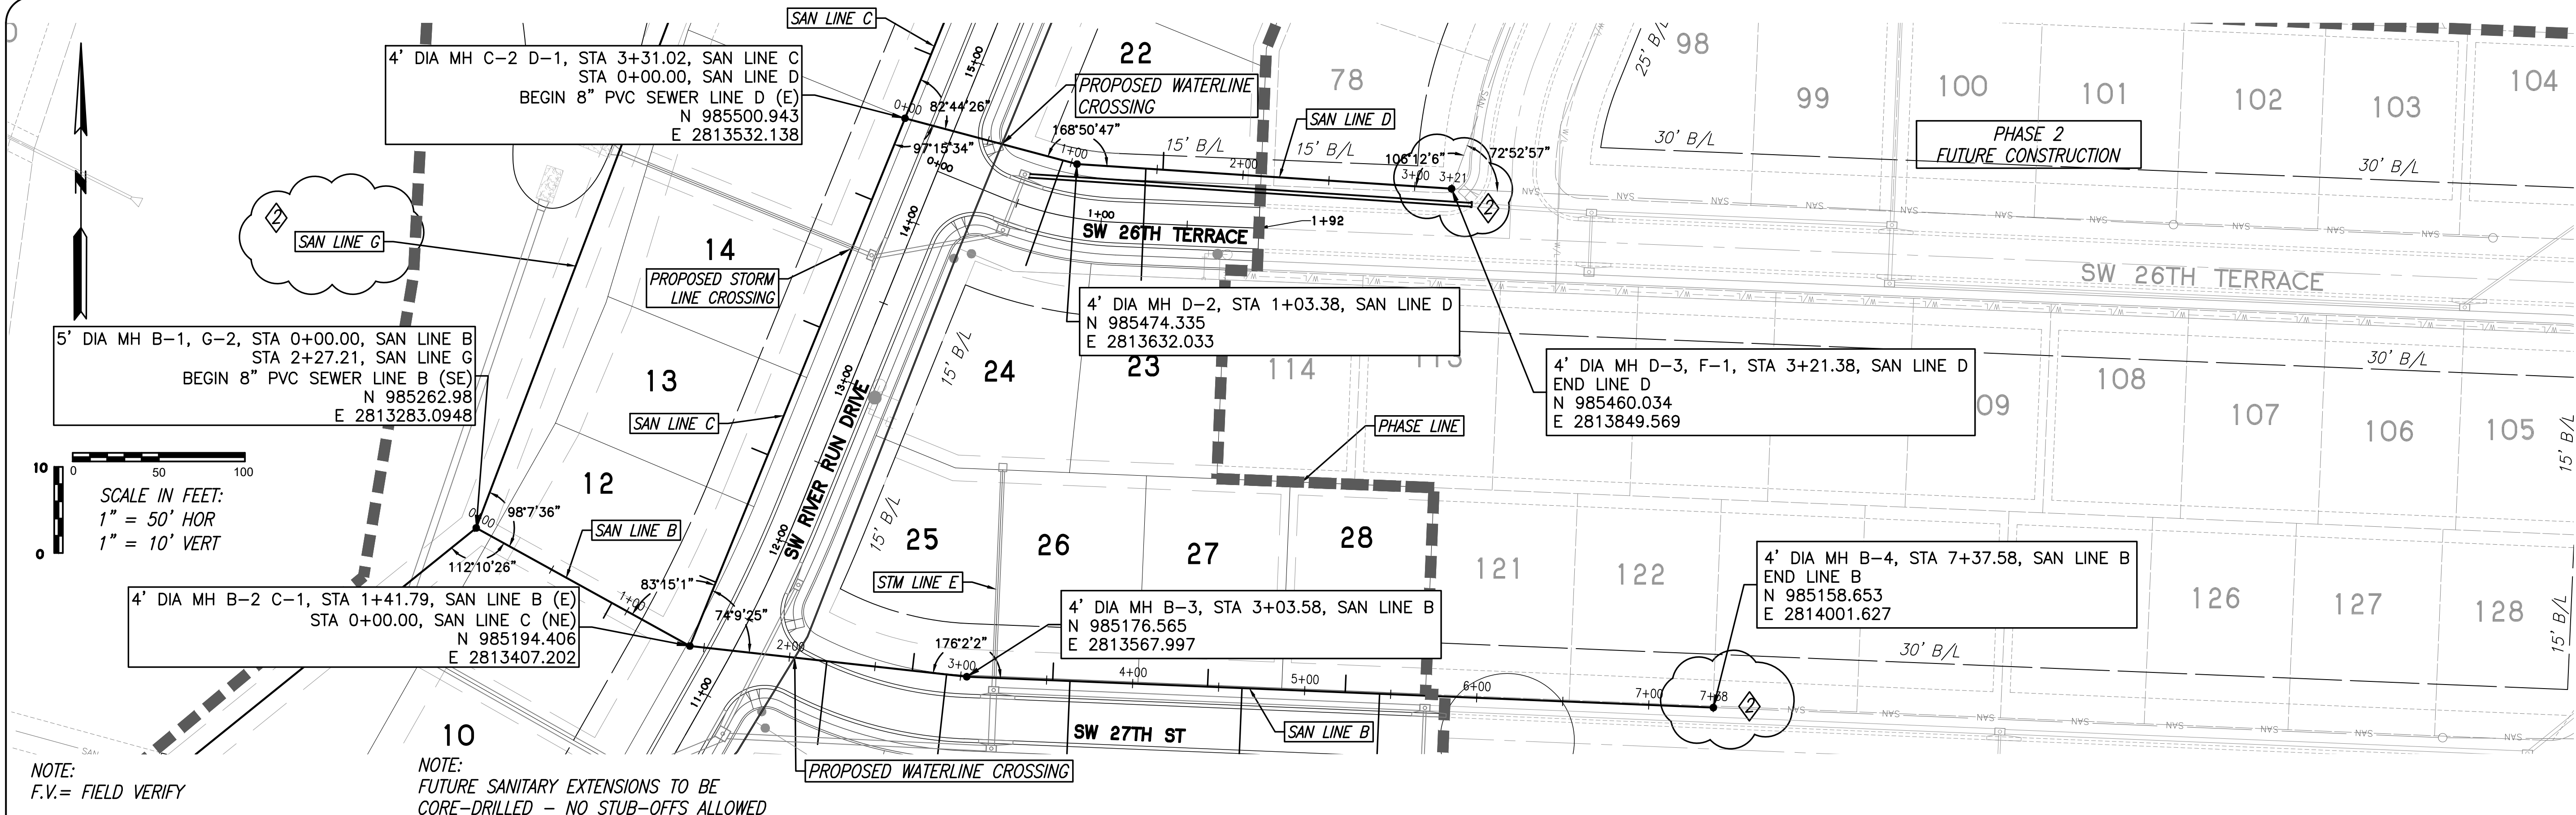

REVISION

Δ REVISED ON 02-15-18: SANITARY STUBS SHOWN IN PLAN VIEW; ADDED LABELS; ADDED DEFLECTION ANGLES & CROSSING CALLOUTS

◇ REVISED ON 02-26-18: REMOVED MH STUBS; ADDED OUTSIDE DROP MH AT MH B-1

ENGINEER/SEAL

STATE OF MISSOURI

BRIAN L. GLENN

REGISTERED PROFESSIONAL ENGINEER

NO. 2010011667

DATE 04-24-2018

DESIGNED

BLG

DRAWN

JRT

SCALE

NOTED

DATE

09-01-2017

JOB NO.

04078

SHEET

10

PHOENIX ENGINEERING & SURVEYING, LLC

3855 S. NORTHERN BLVD.

INDEPENDENCE, MO 64052

(816) 743-9000 FAX (816) 743-9700

ENGINEERING CERTIFICATE NO. MO E-2000151302-D

SURVEYING CERTIFICATE NO. MO LS-2000151303-D

KS: E-853

KS: LS-138

WHISPERING WOODS - 1ST PLAT

LOTS 1 THRU 33

LEE'S SUMMIT, JACKSON COUNTY, MO

SANITARY SEWER PLANS

PLAN & PROFILE

DESIGNED

BLG

DRAWN

JRT

SCALE

NOTED

DATE

09-01-2017

JOB NO.

04078

SHEET

10