
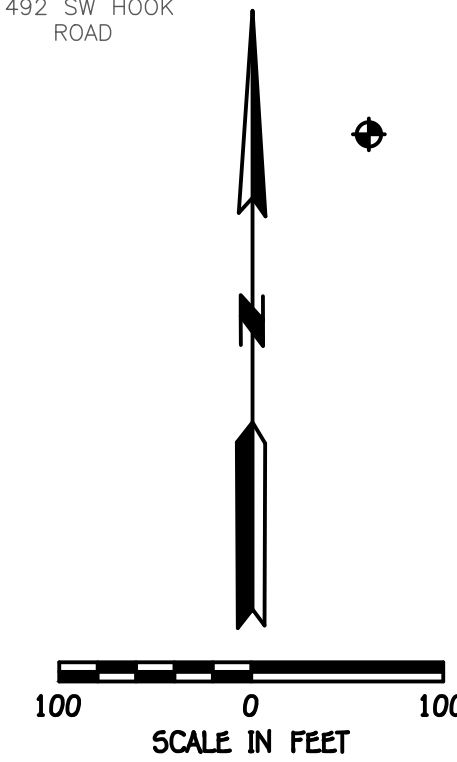


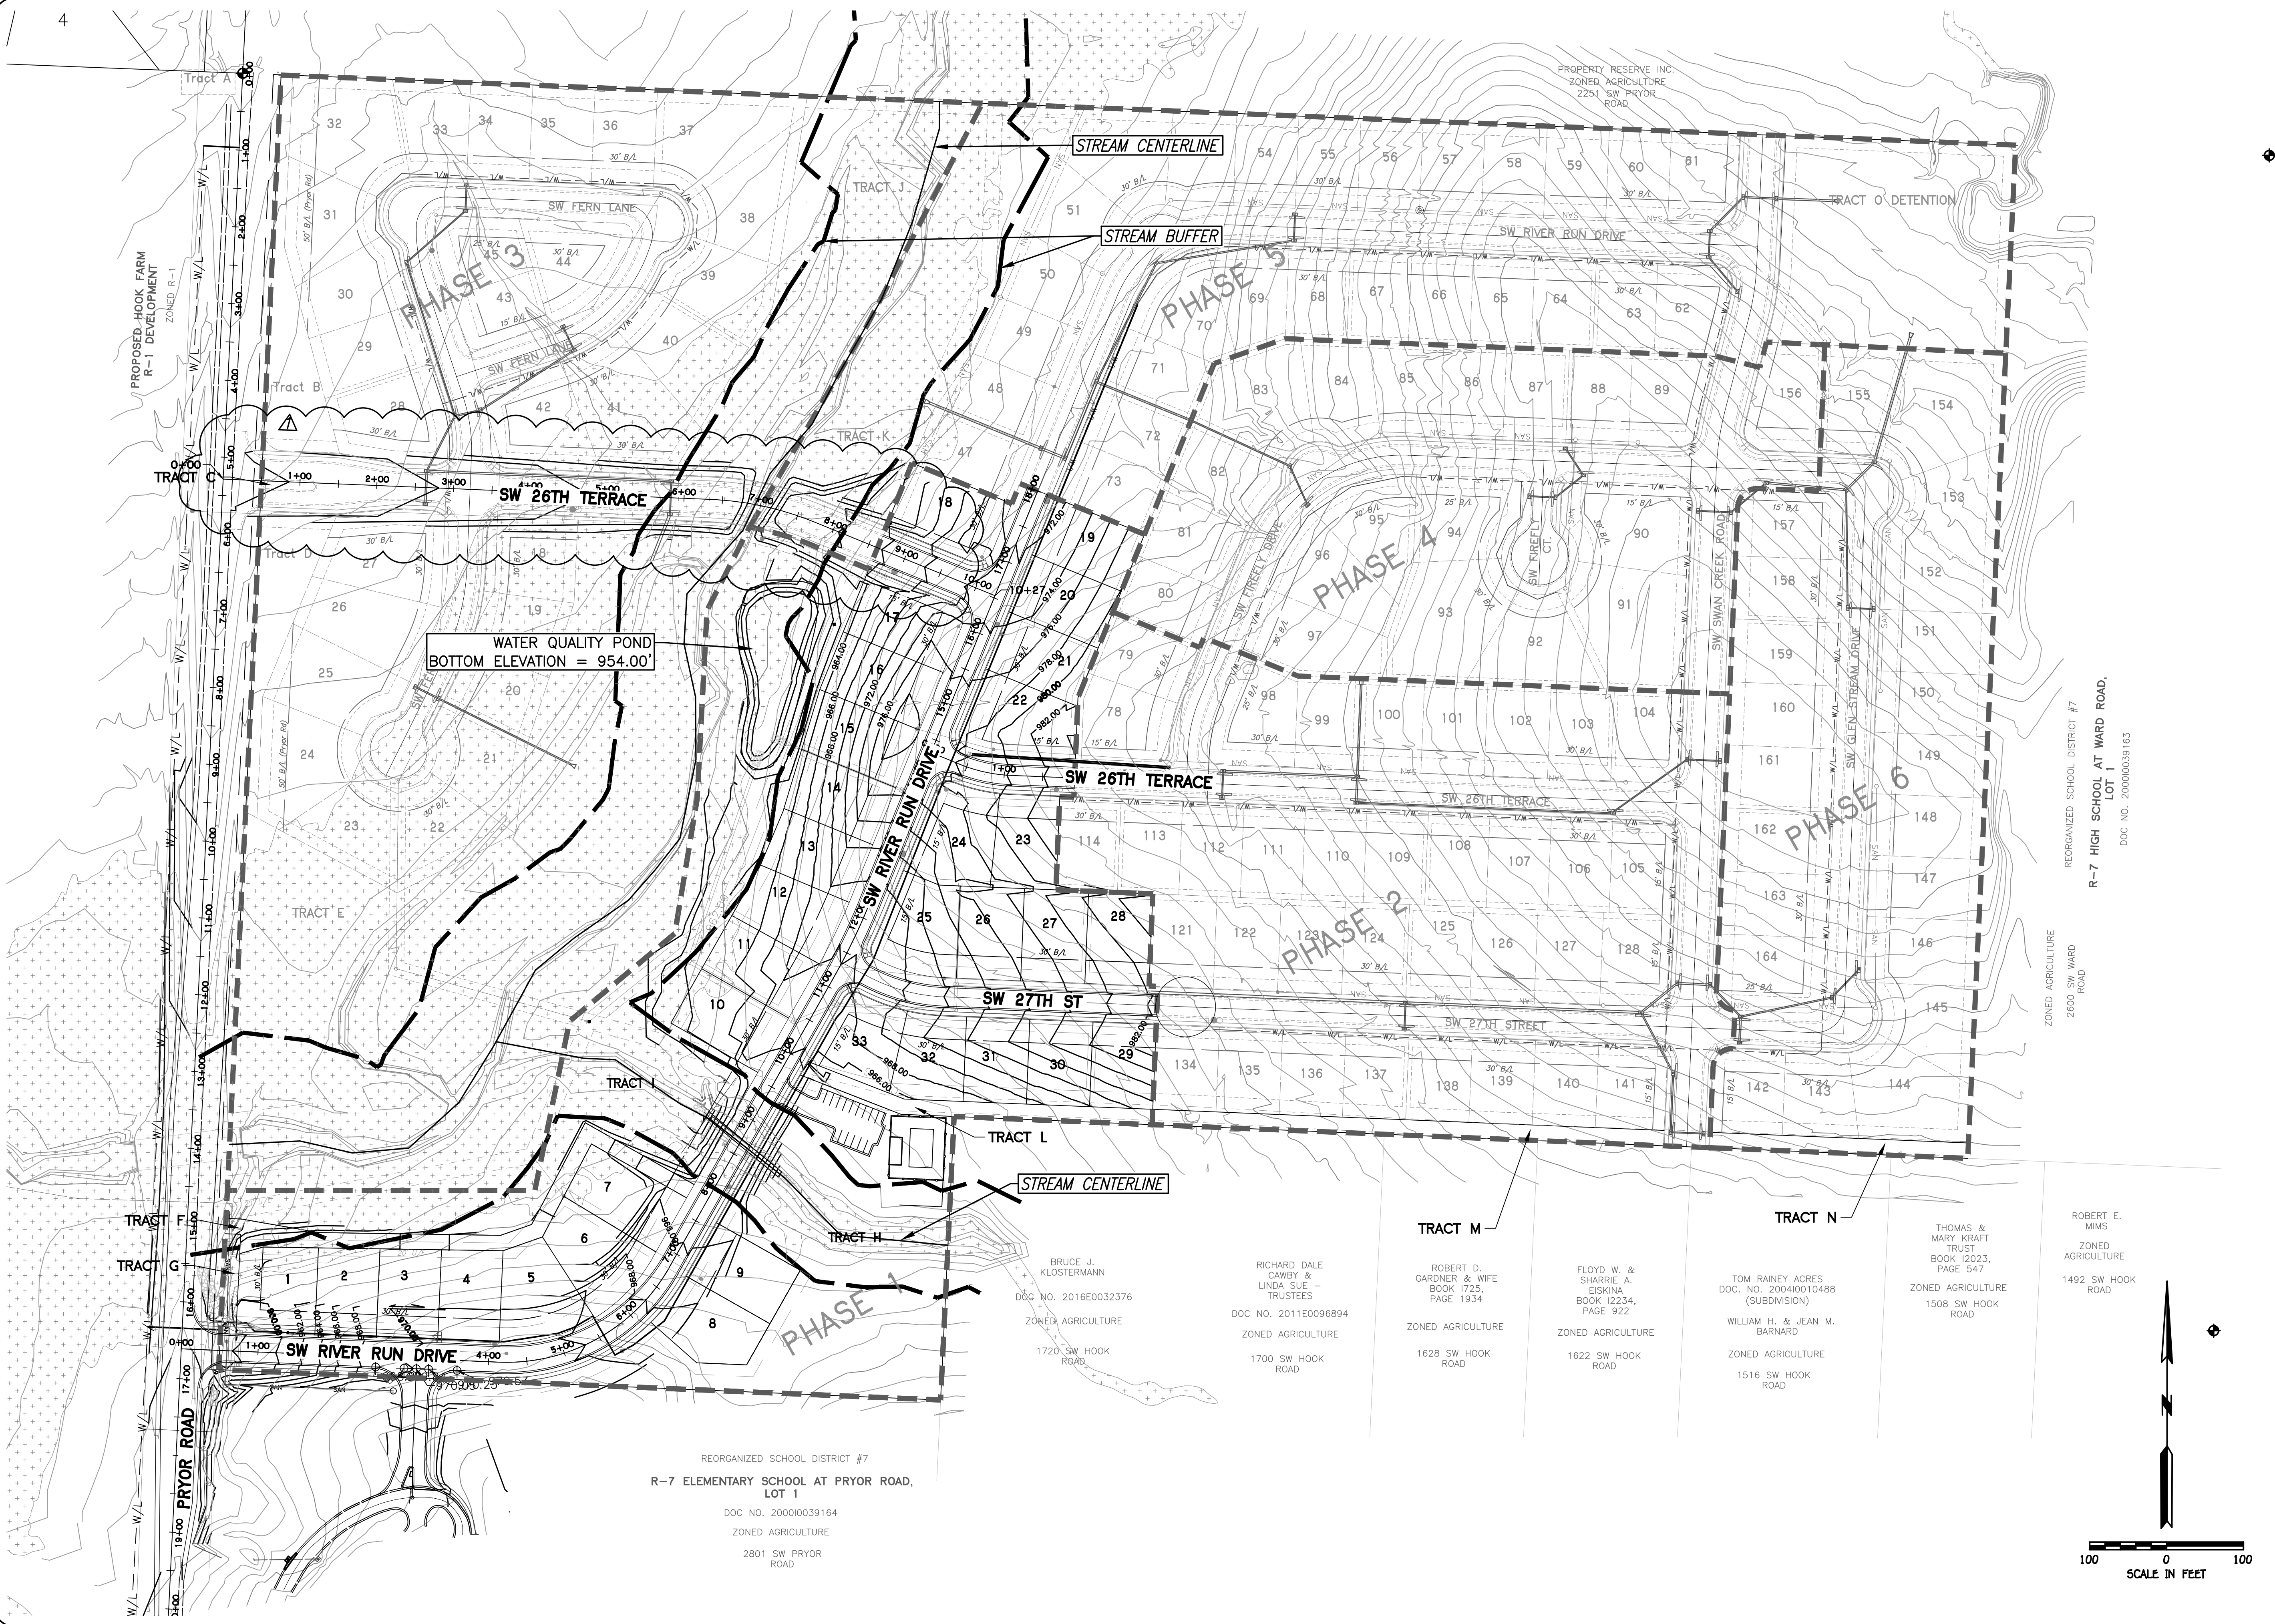

WHISPERING WOODS
LEE'S SUMMIT, JACKSON COUNTY, MO
STREET & STORM SEWER PLANS
GRADING PLAN

DESIGNED	BLG
DRAWN	JRT
SCALE	NOTED
DATE	09-01-2018
JOB NO.	04078
SHEET	29

PHOENIX ENGINEERING
& SURVEYING, LLC
3535 S. NORTHERN BLVD.
INDEPENDENCE, MO 64602
(816) 743-9000 FAX: (816) 743-9700
ENGINEERING CERTIFICATE NO.: MO E-2000151302-D KS: E-853
SURVEYING CERTIFICATE NO.: MO LS-2000151303-D KS: LS-138

BRIAN L. GLENN
REGISTERED PROFESSIONAL ENGINEER
STATE OF MISSOURI
NO. 2010011667
DATE: 04-24-2018

REVISION
Δ REVISED ON 4-19-18: ADDED GRADING
CONTOUR LINES