


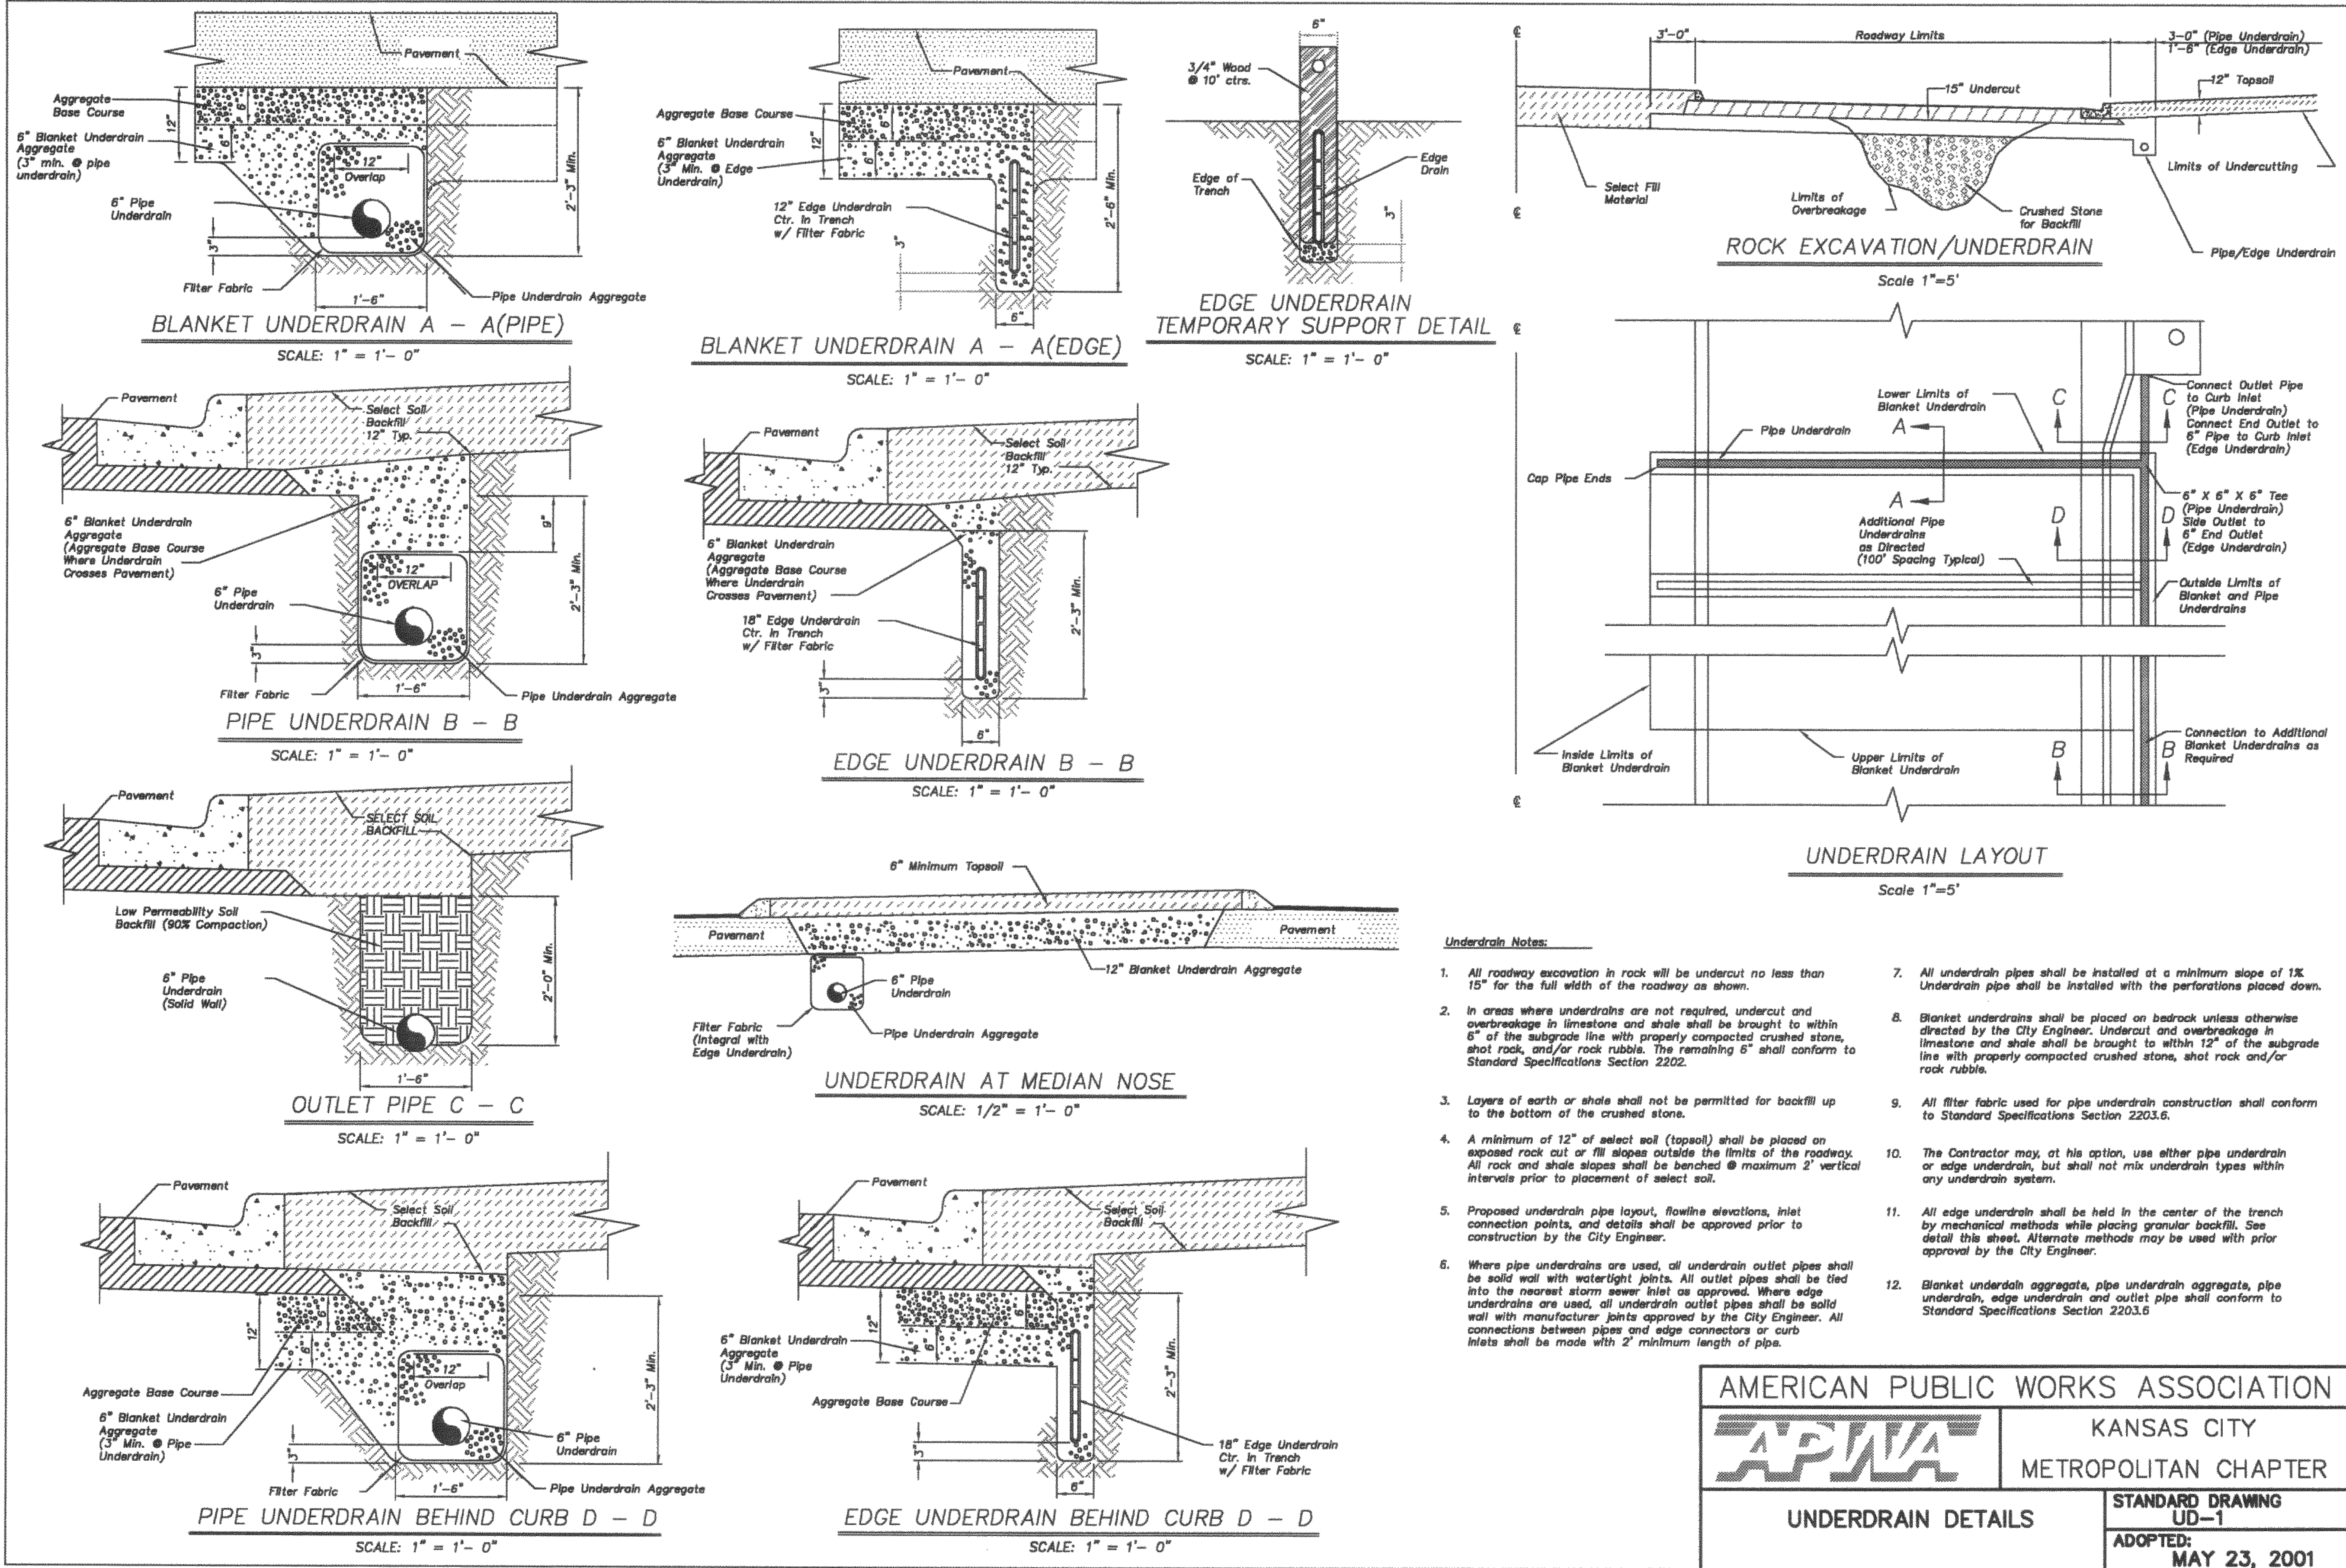

REVISION

BRIAN L. GLENN
REGISTERED PROFESSIONAL ENGINEER
STATE OF MISSOURI
NO. 2010011667
04-24-2018

PHOENIX ENGINEERING & SURVEYING, LLC
3834 S. NORTHERN BLVD.
INDEPENDENCE, MO 64602
(816) 743-9000 FAX: (816) 743-9700
ENGINEERING CERTIFICATE NO.: MO E-2000151302-D
SURVEYING CERTIFICATE NO.: MO LS-2000151303-D
KS: E-863
KS: LS-138

WHISPERING WOODS
LEE'S SUMMIT, JACKSON COUNTY, MO
STREET & STORM SEWER PLANS
UNDERDRAIN DETAILS

AMERICAN PUBLIC WORKS ASSOCIATION
APWA
KANSAS CITY
METROPOLITAN CHAPTER
UNDERDRAIN DETAILS
STANDARD DRAWING UD-1
ADOPTED: MAY 23, 2001

DESIGNED: BLG
DRAWN: JRT
SCALE: NOTED
DATE: 09-01-2018
JOB NO.: 04078
SHEET: 29