




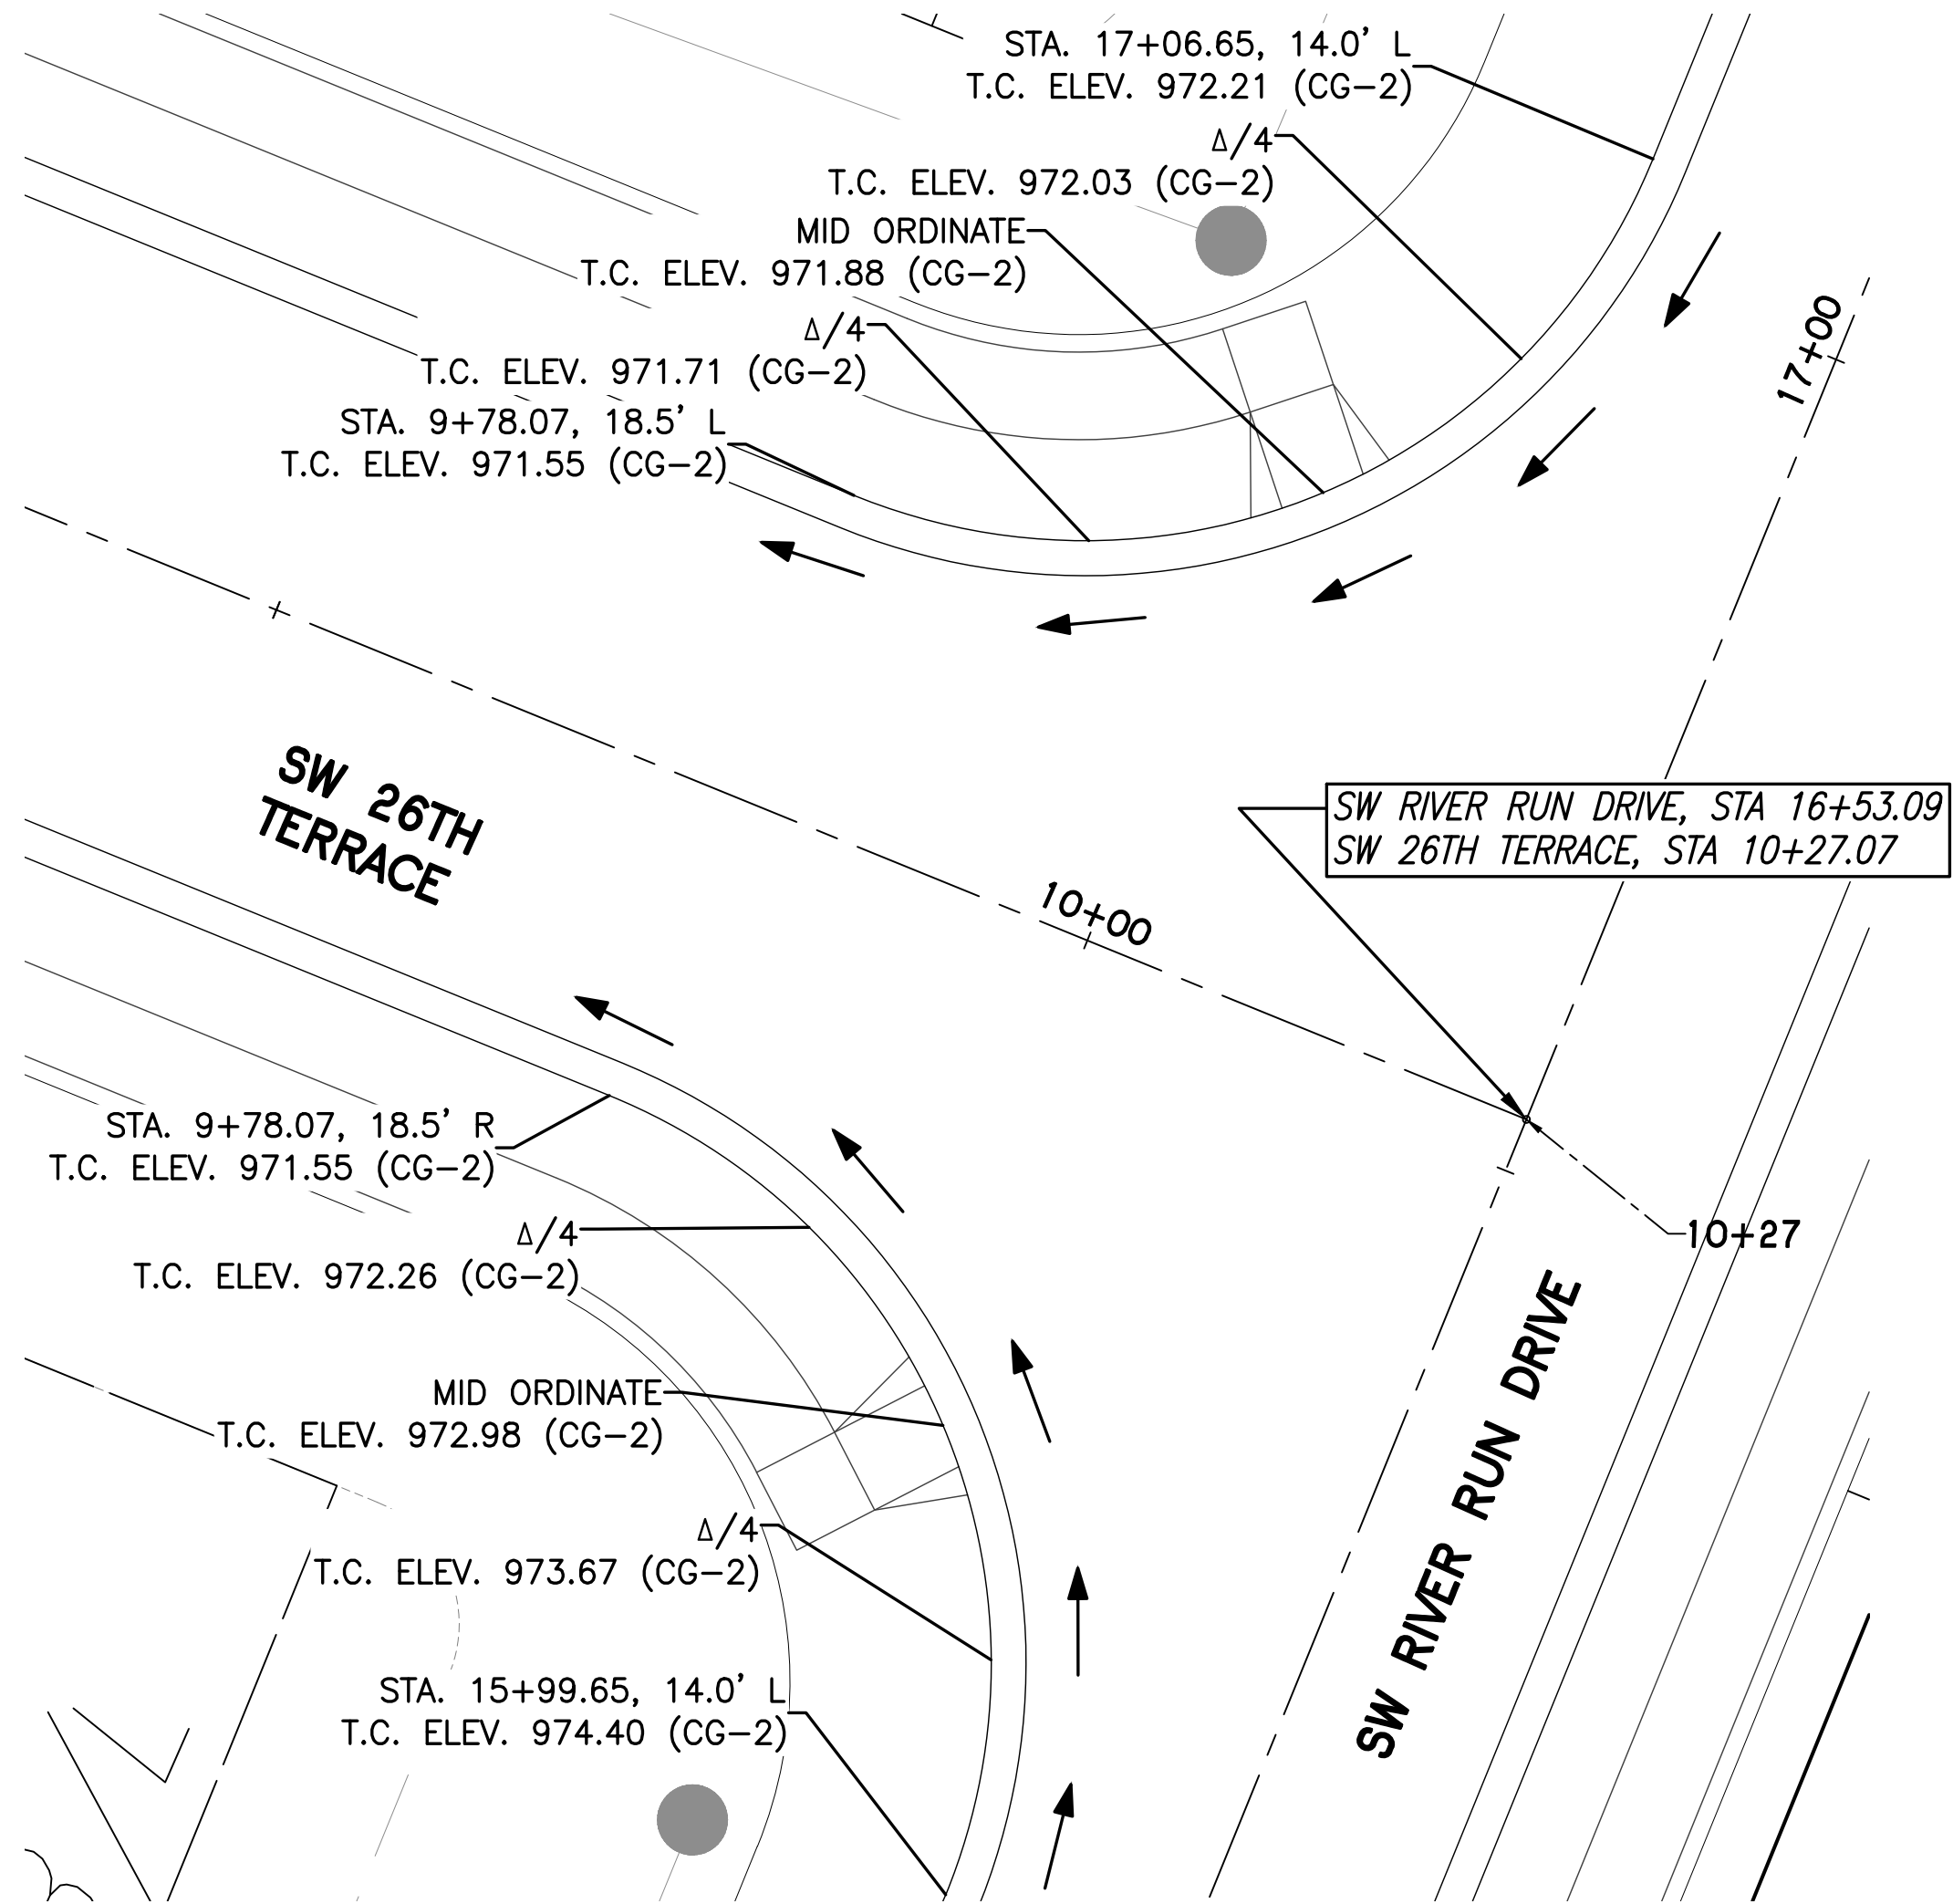


SW RIVER RUN DRIVE & SW 26TH ST DETAILS

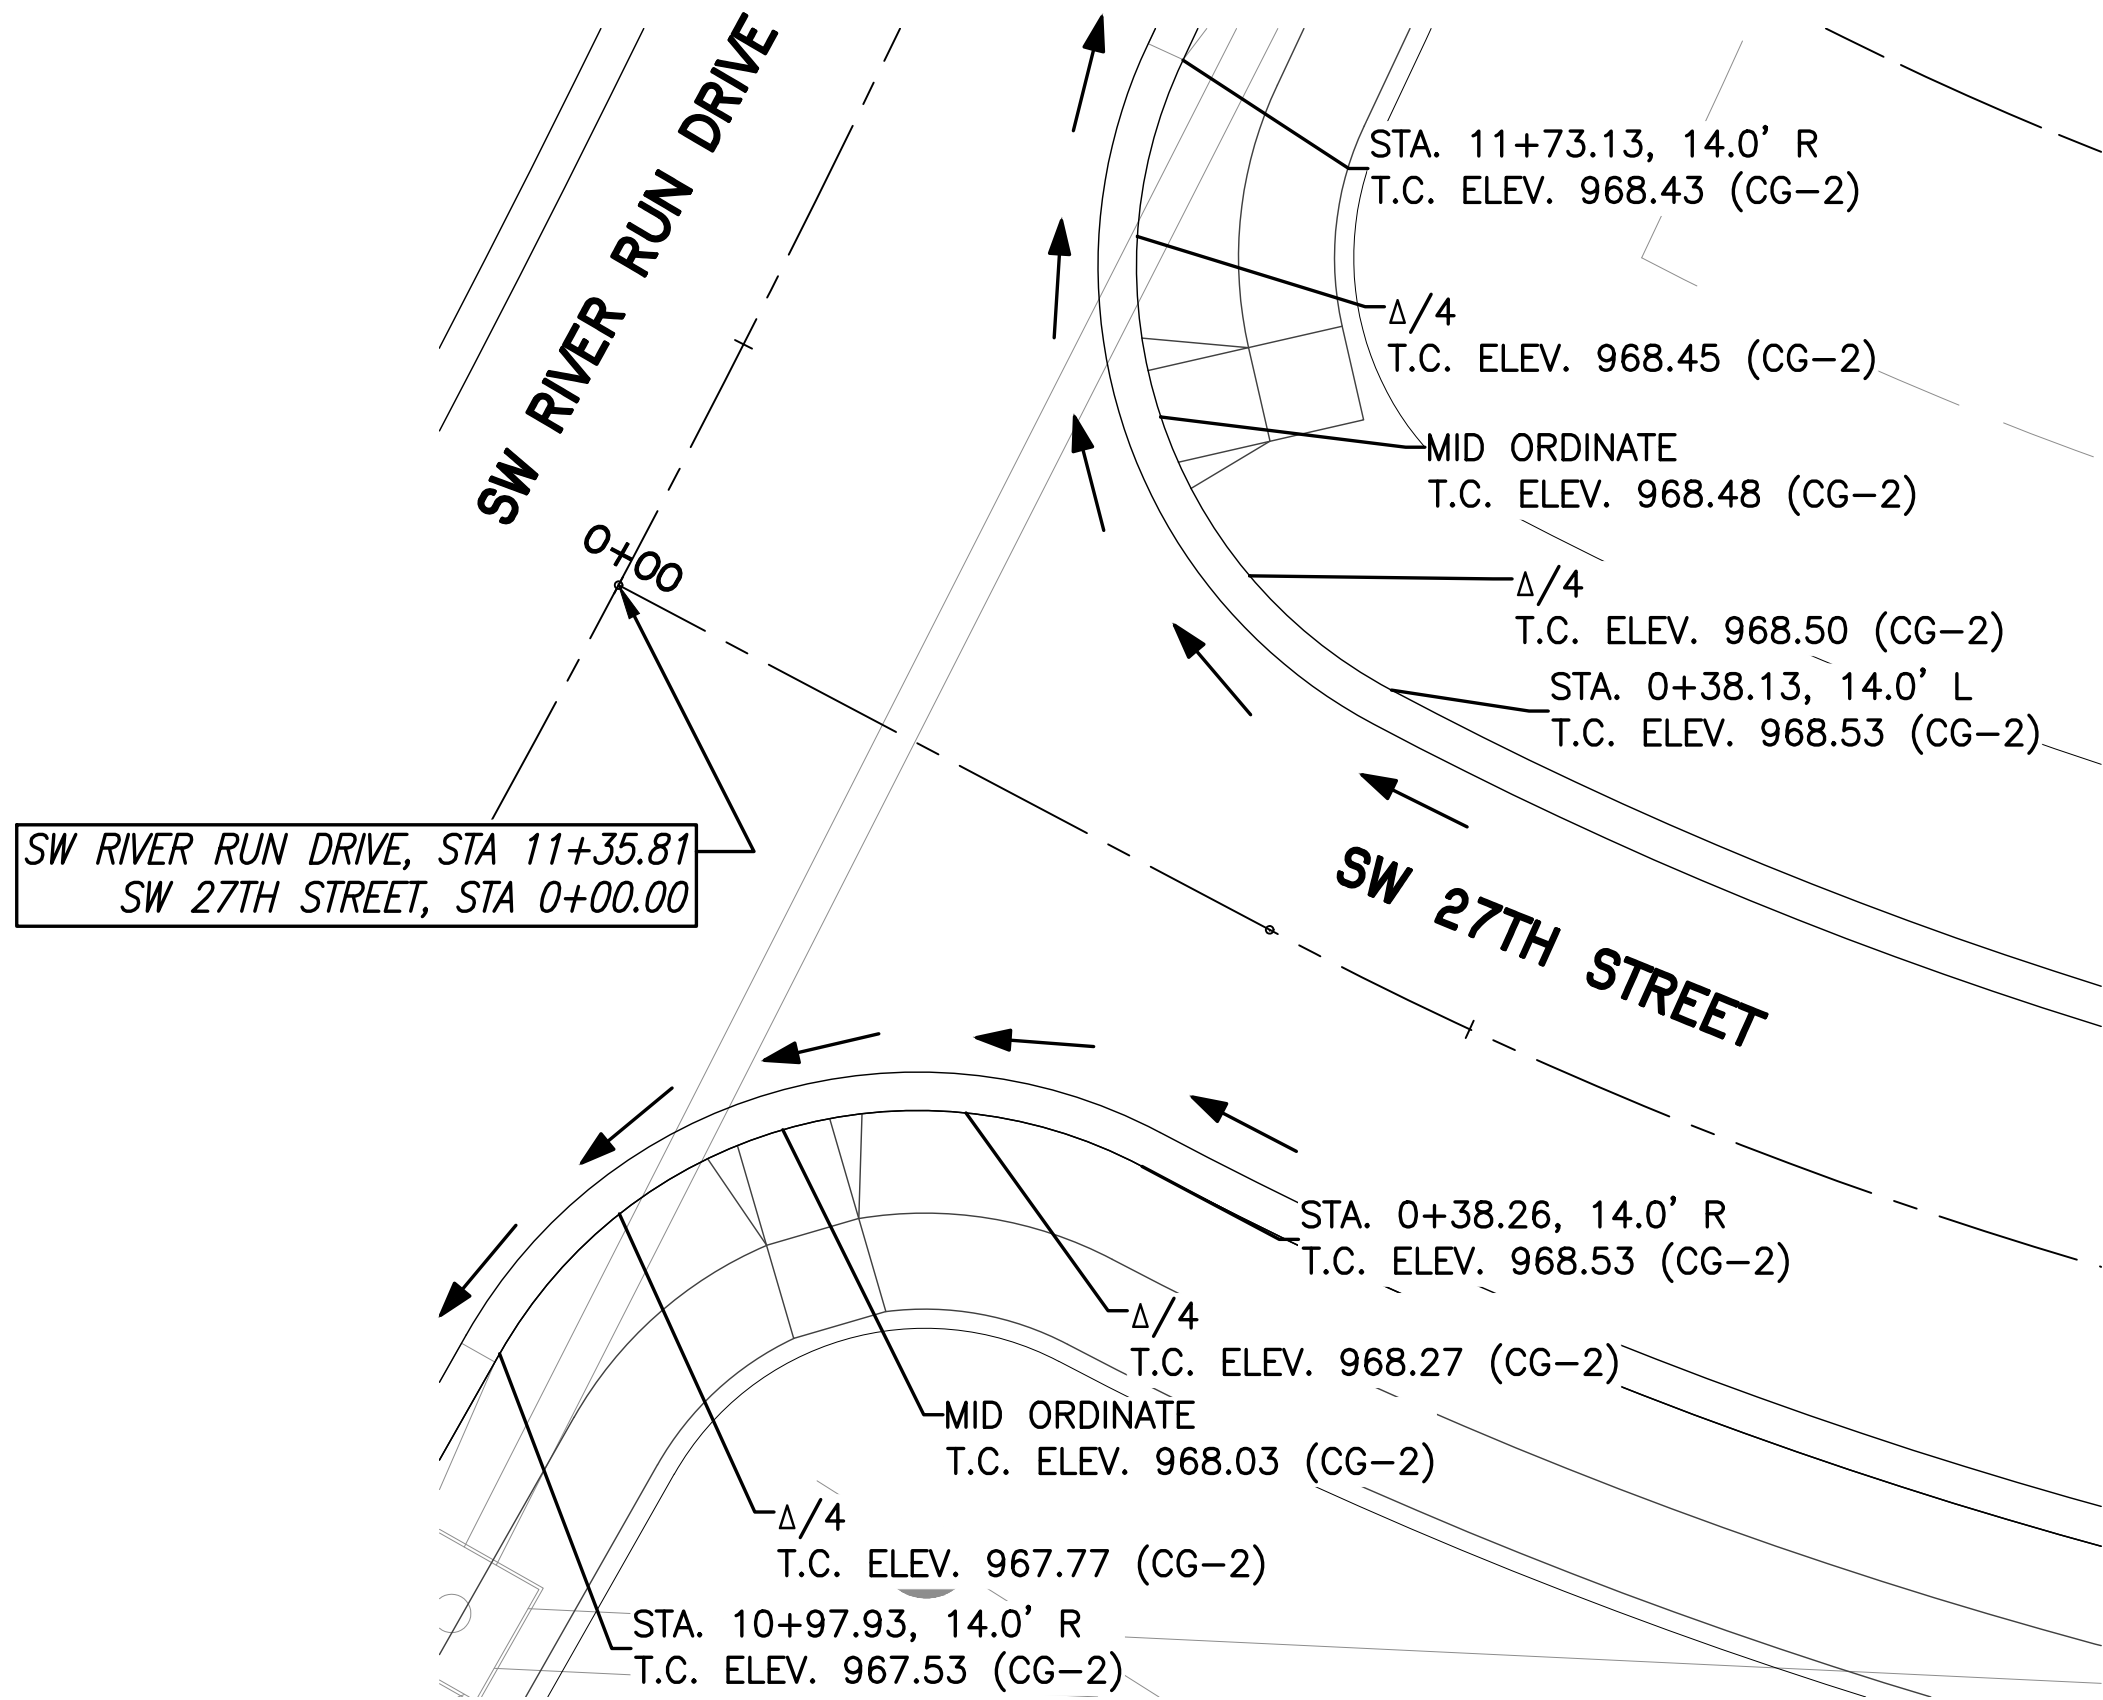


SW RIVER RUN DRIVE & SW 27TH ST DETAILS

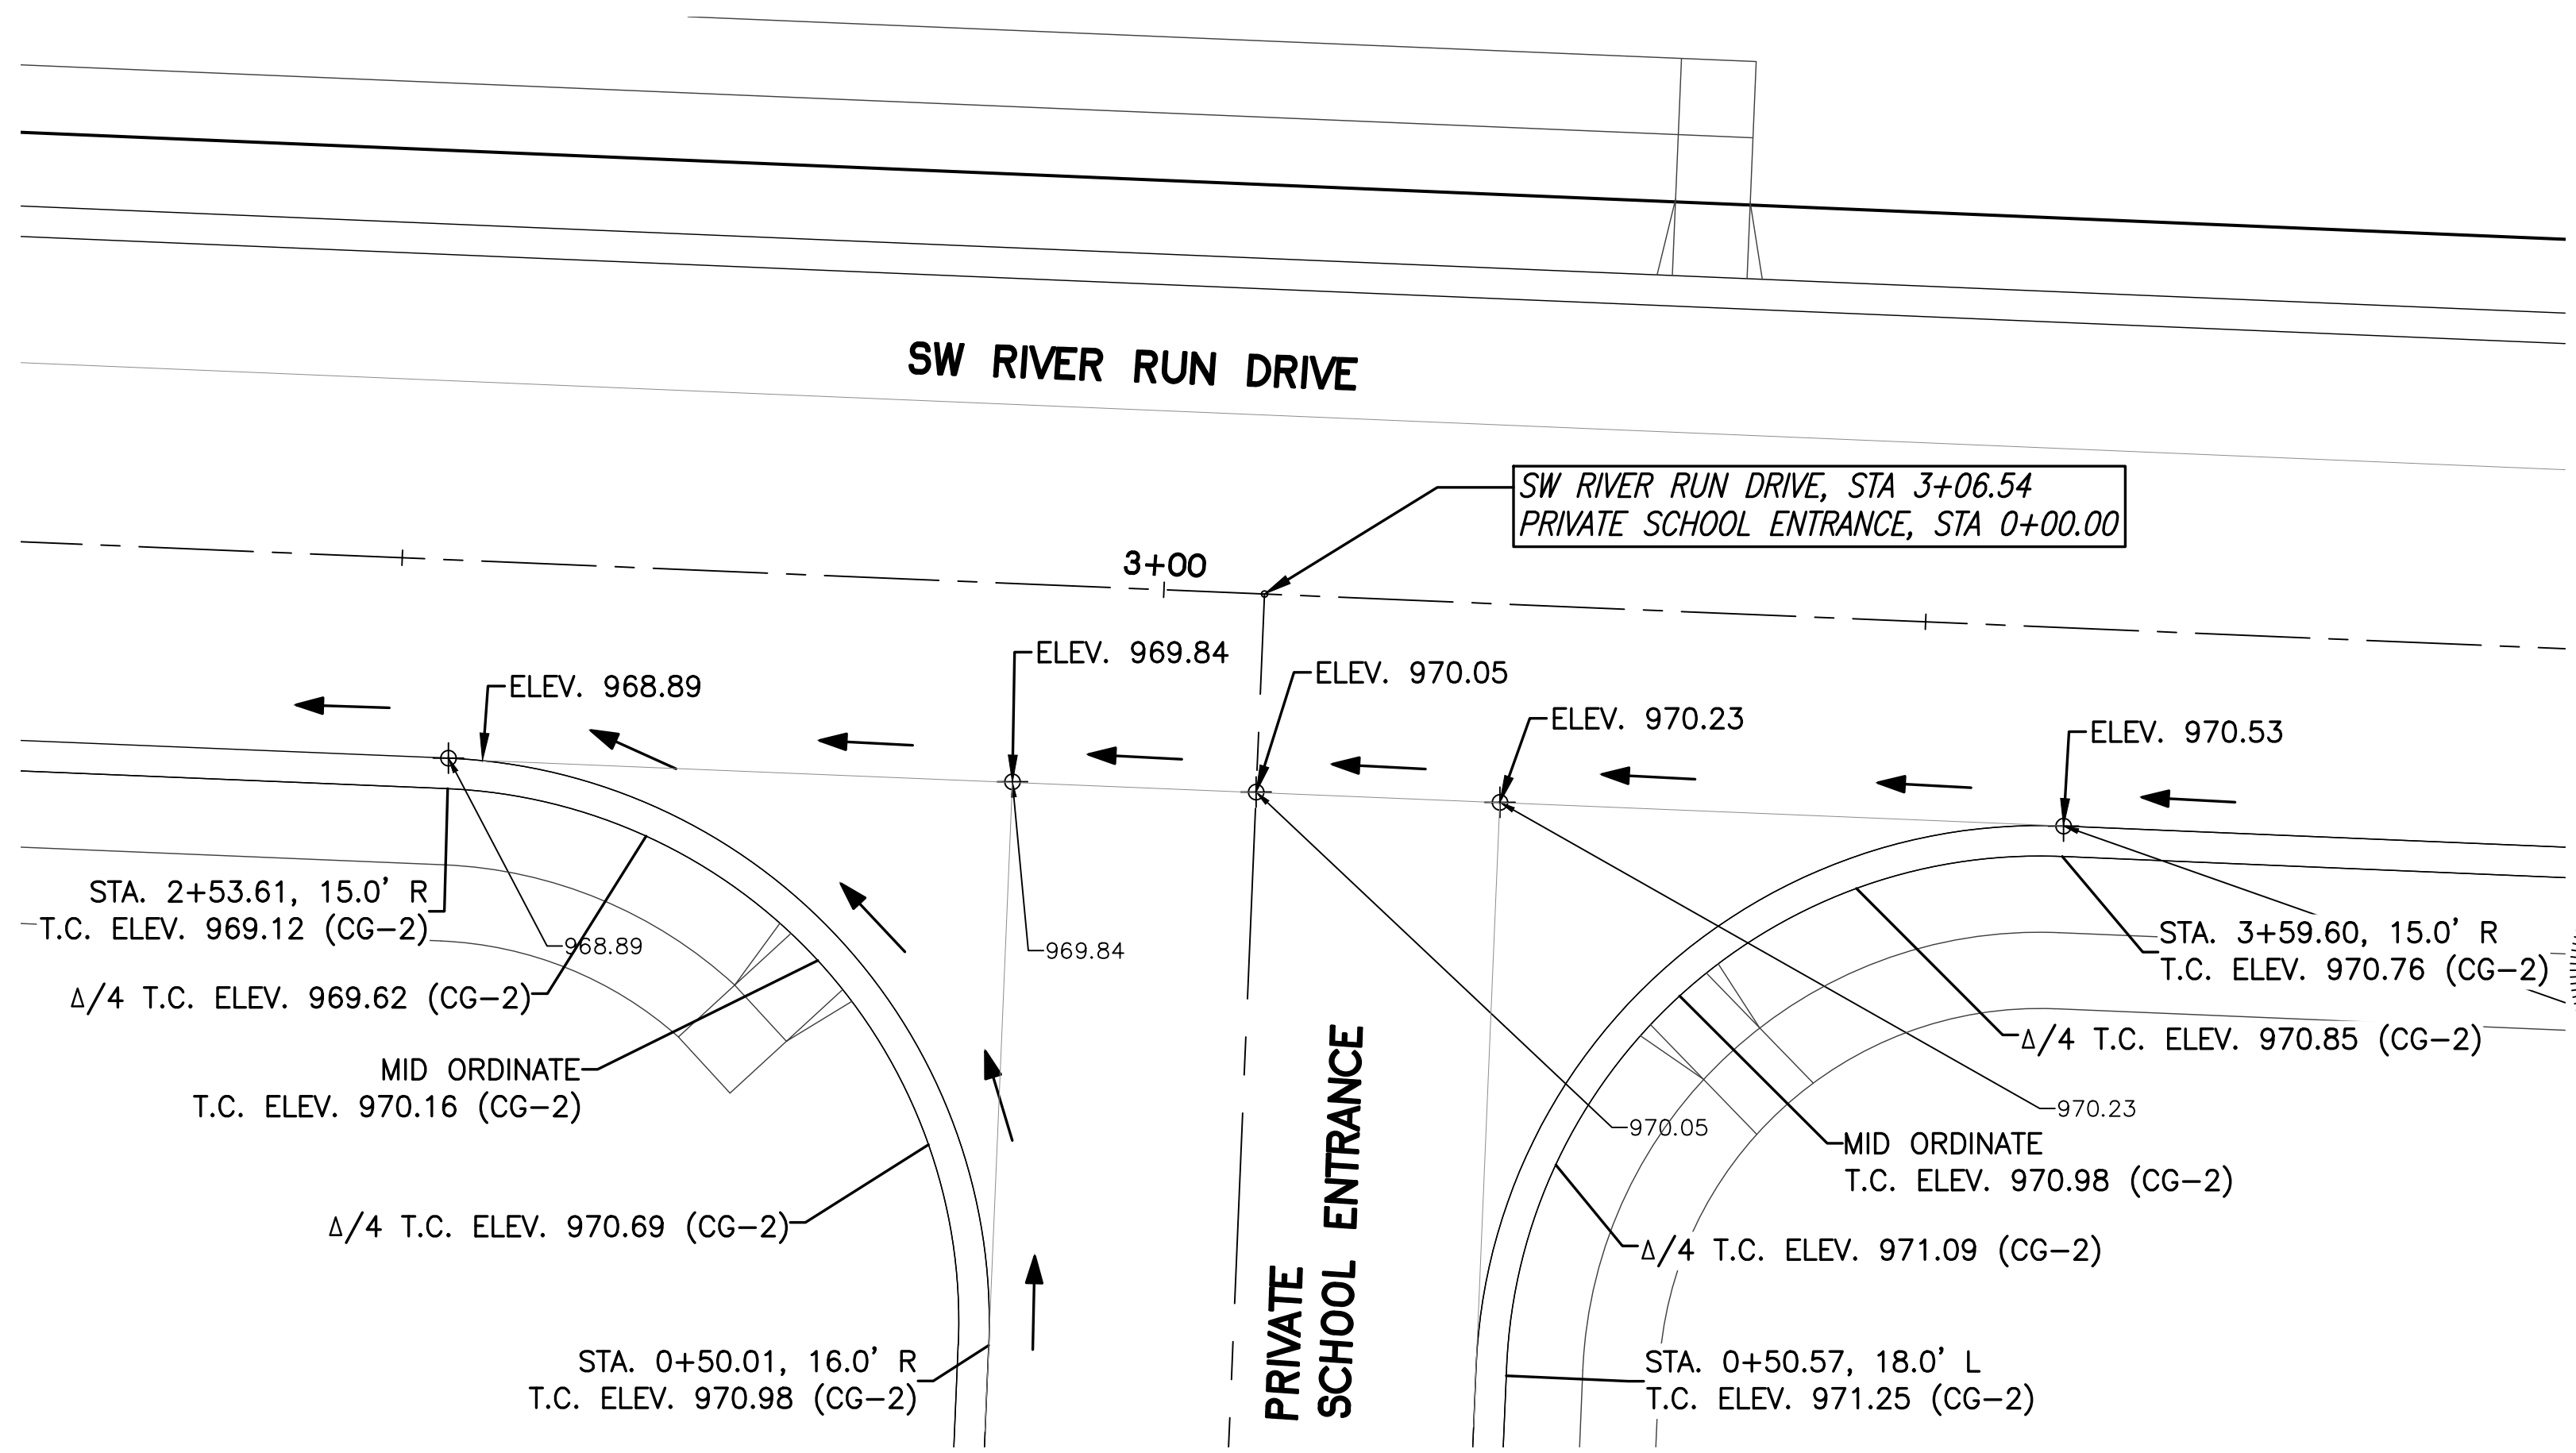

SW RIVER RUN DRIVE & SCHOOL ENTRANCE DETAILS

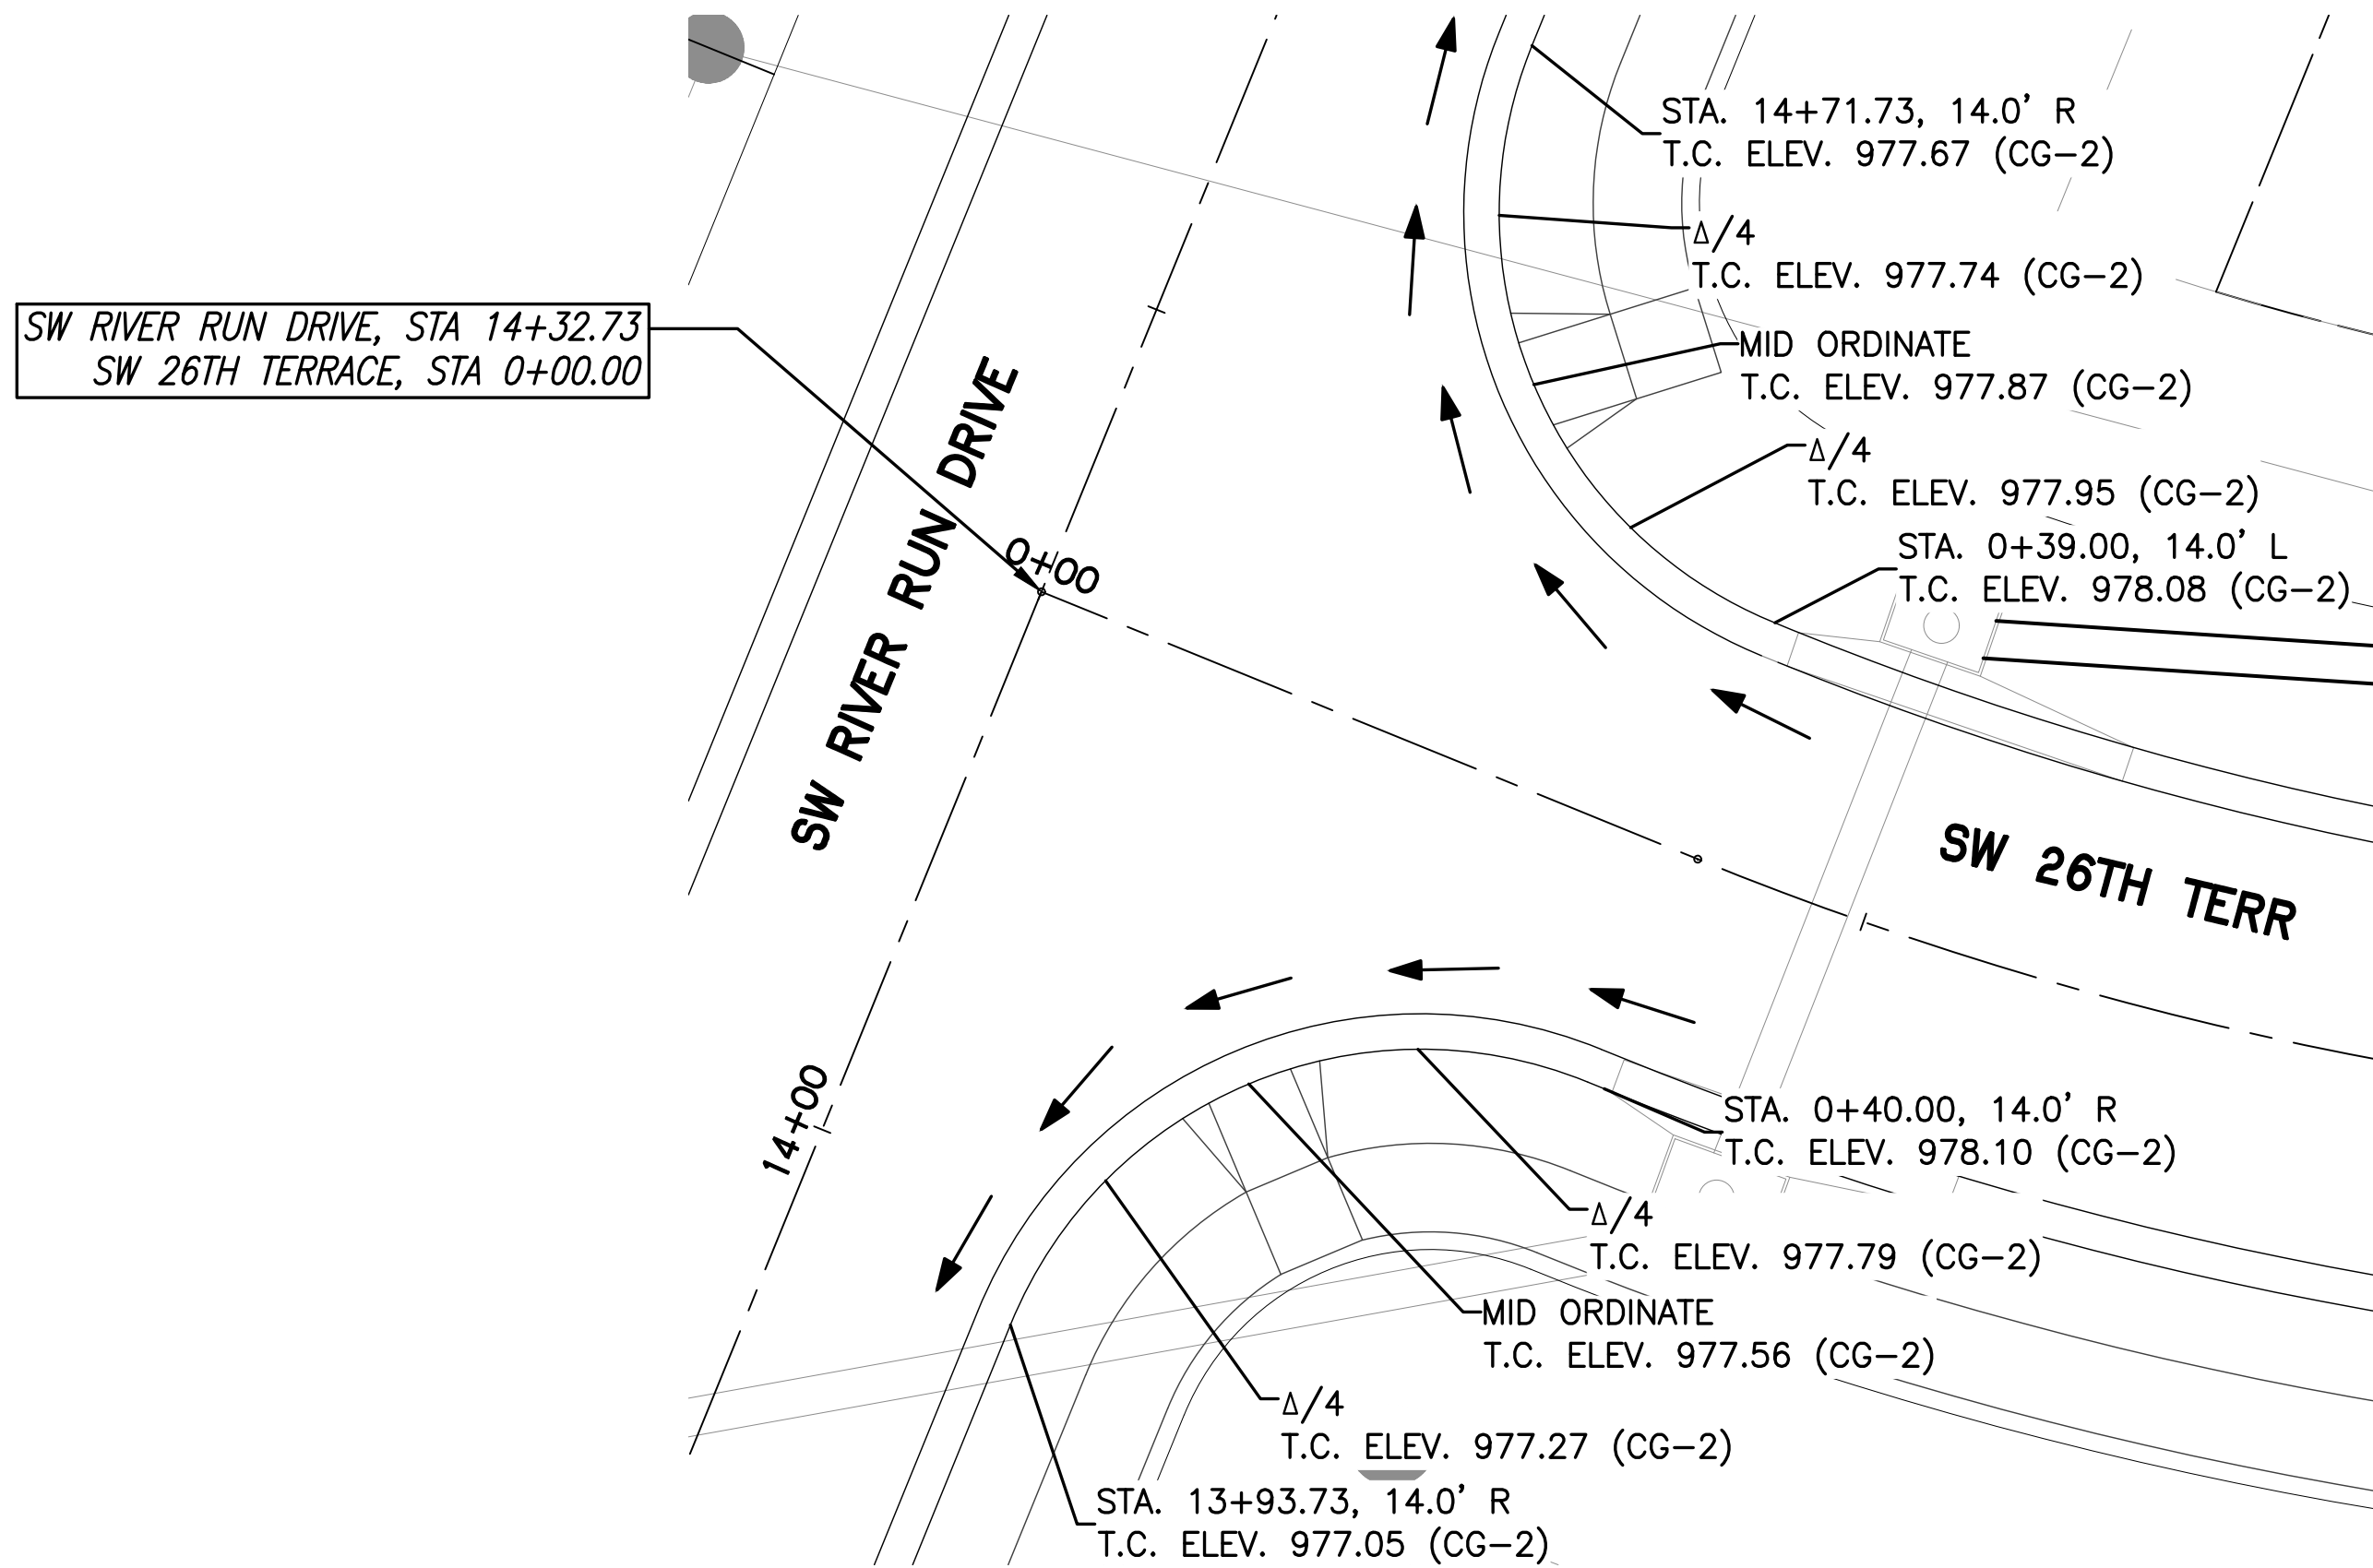

SW RIVER RUN DRIVE & SW 26TH TERR DETAILS

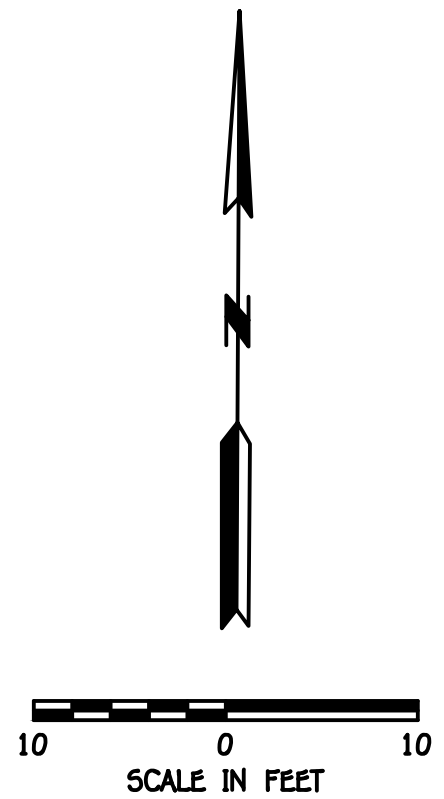

REVISION



**PHOENIX ENGINEERING & SURVEYING, LLC**  
3834 S. NORTHERN BLVD.  
INDEPENDENCE, MO 64602  
(816) 743-9000 FAX: (816) 743-9700  
ENGINEERING CERTIFICATE NO: MO E-2000151302-D KS: E-853  
SURVEYING CERTIFICATE NO: MO LS-2000151303-D KS: LS-138

WHISPERING WOODS  
LEE'S SUMMIT, JACKSON COUNTY, MO  
STREET & STORM SEWER PLANS  
INTERSECTION DETAILS

|          |            |
|----------|------------|
| DESIGNED | BLG        |
| DRAWN    | JRT        |
| SCALE    | NOTED      |
| DATE     | 09-01-2018 |
| JOB NO.  | 04078      |
| SHEET    | 16 OF 29   |