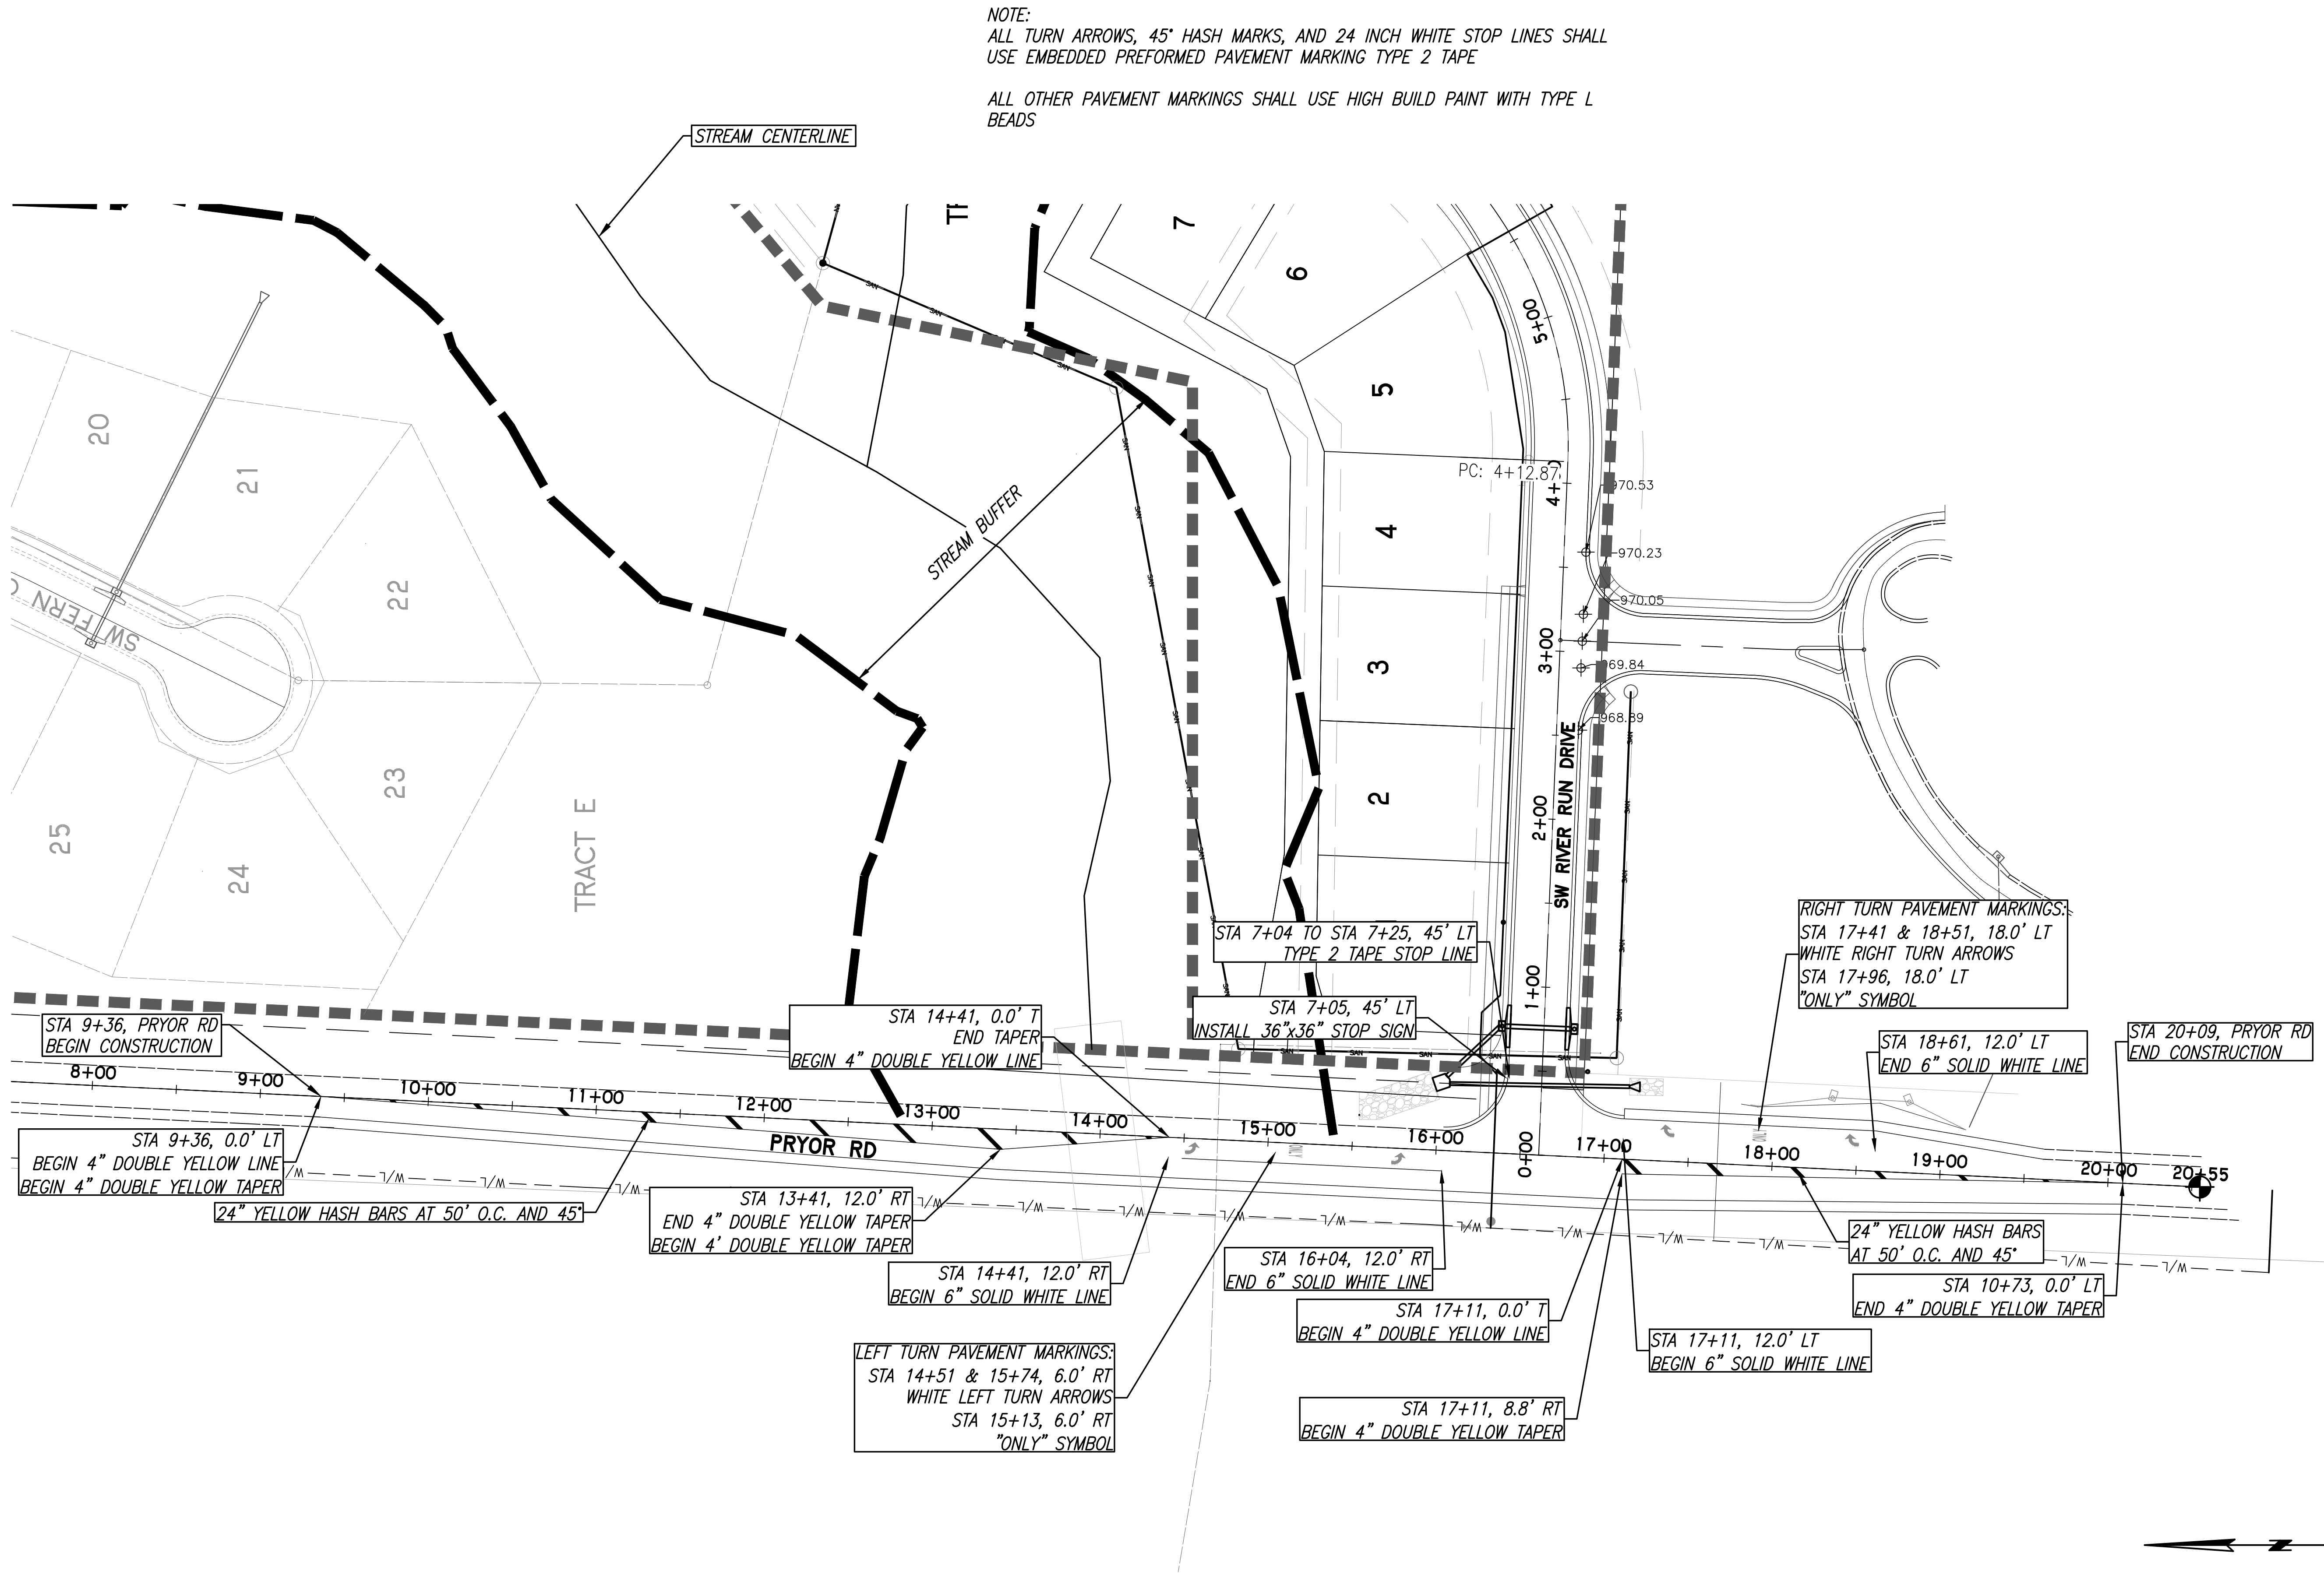


WHISPERING WOODS
LEE'S SUMMIT, JACKSON COUNTY, MO
STREET & STORM SEWER PLANS
STRIPING PLAN

DESIGNED	BLG
DRAWN	JRT
SCALE	NOTED
DATE	09-01-2018
JOB NO.	04078
SHEET	9 OF 29

PHOENIX ENGINEERING
& SURVEYING, LLC

3833 S. NORTHERN BLVD.
INDEPENDENCE, MO 64662
(816) 743-9000 FAX: (816) 743-9700
ENGINEERING CERTIFICATE NO.: MO E-2000151302-D
SURVEYING CERTIFICATE NO.: MO LS-2000151303-D

KS: E-853
KS: LS-138

STATE OF MISSOURI
BRIAN L. GLENN
REGISTERED PROFESSIONAL ENGINEER
NO. 2010011667
EXPIRATION DATE 04-24-2018

REVISION

THE SEALS AND SIGNATURE(S) APPLY ONLY TO THE DOCUMENT TO WHICH THEY ARE AFFIXED.
AND EXPRESSLY DISCLAIM ANY RESPONSIBILITY FOR ALL OTHER PLANS, SPECIFICATIONS,
ESTIMATES, REPORTS, OR OTHER DOCUMENTS OR INSTRUMENTS RELATING TO OR INTENDED TO
BE USED FOR ANY PART OR PARTS OF THE ENGINEERING OR SURVEYING PROJECT.