




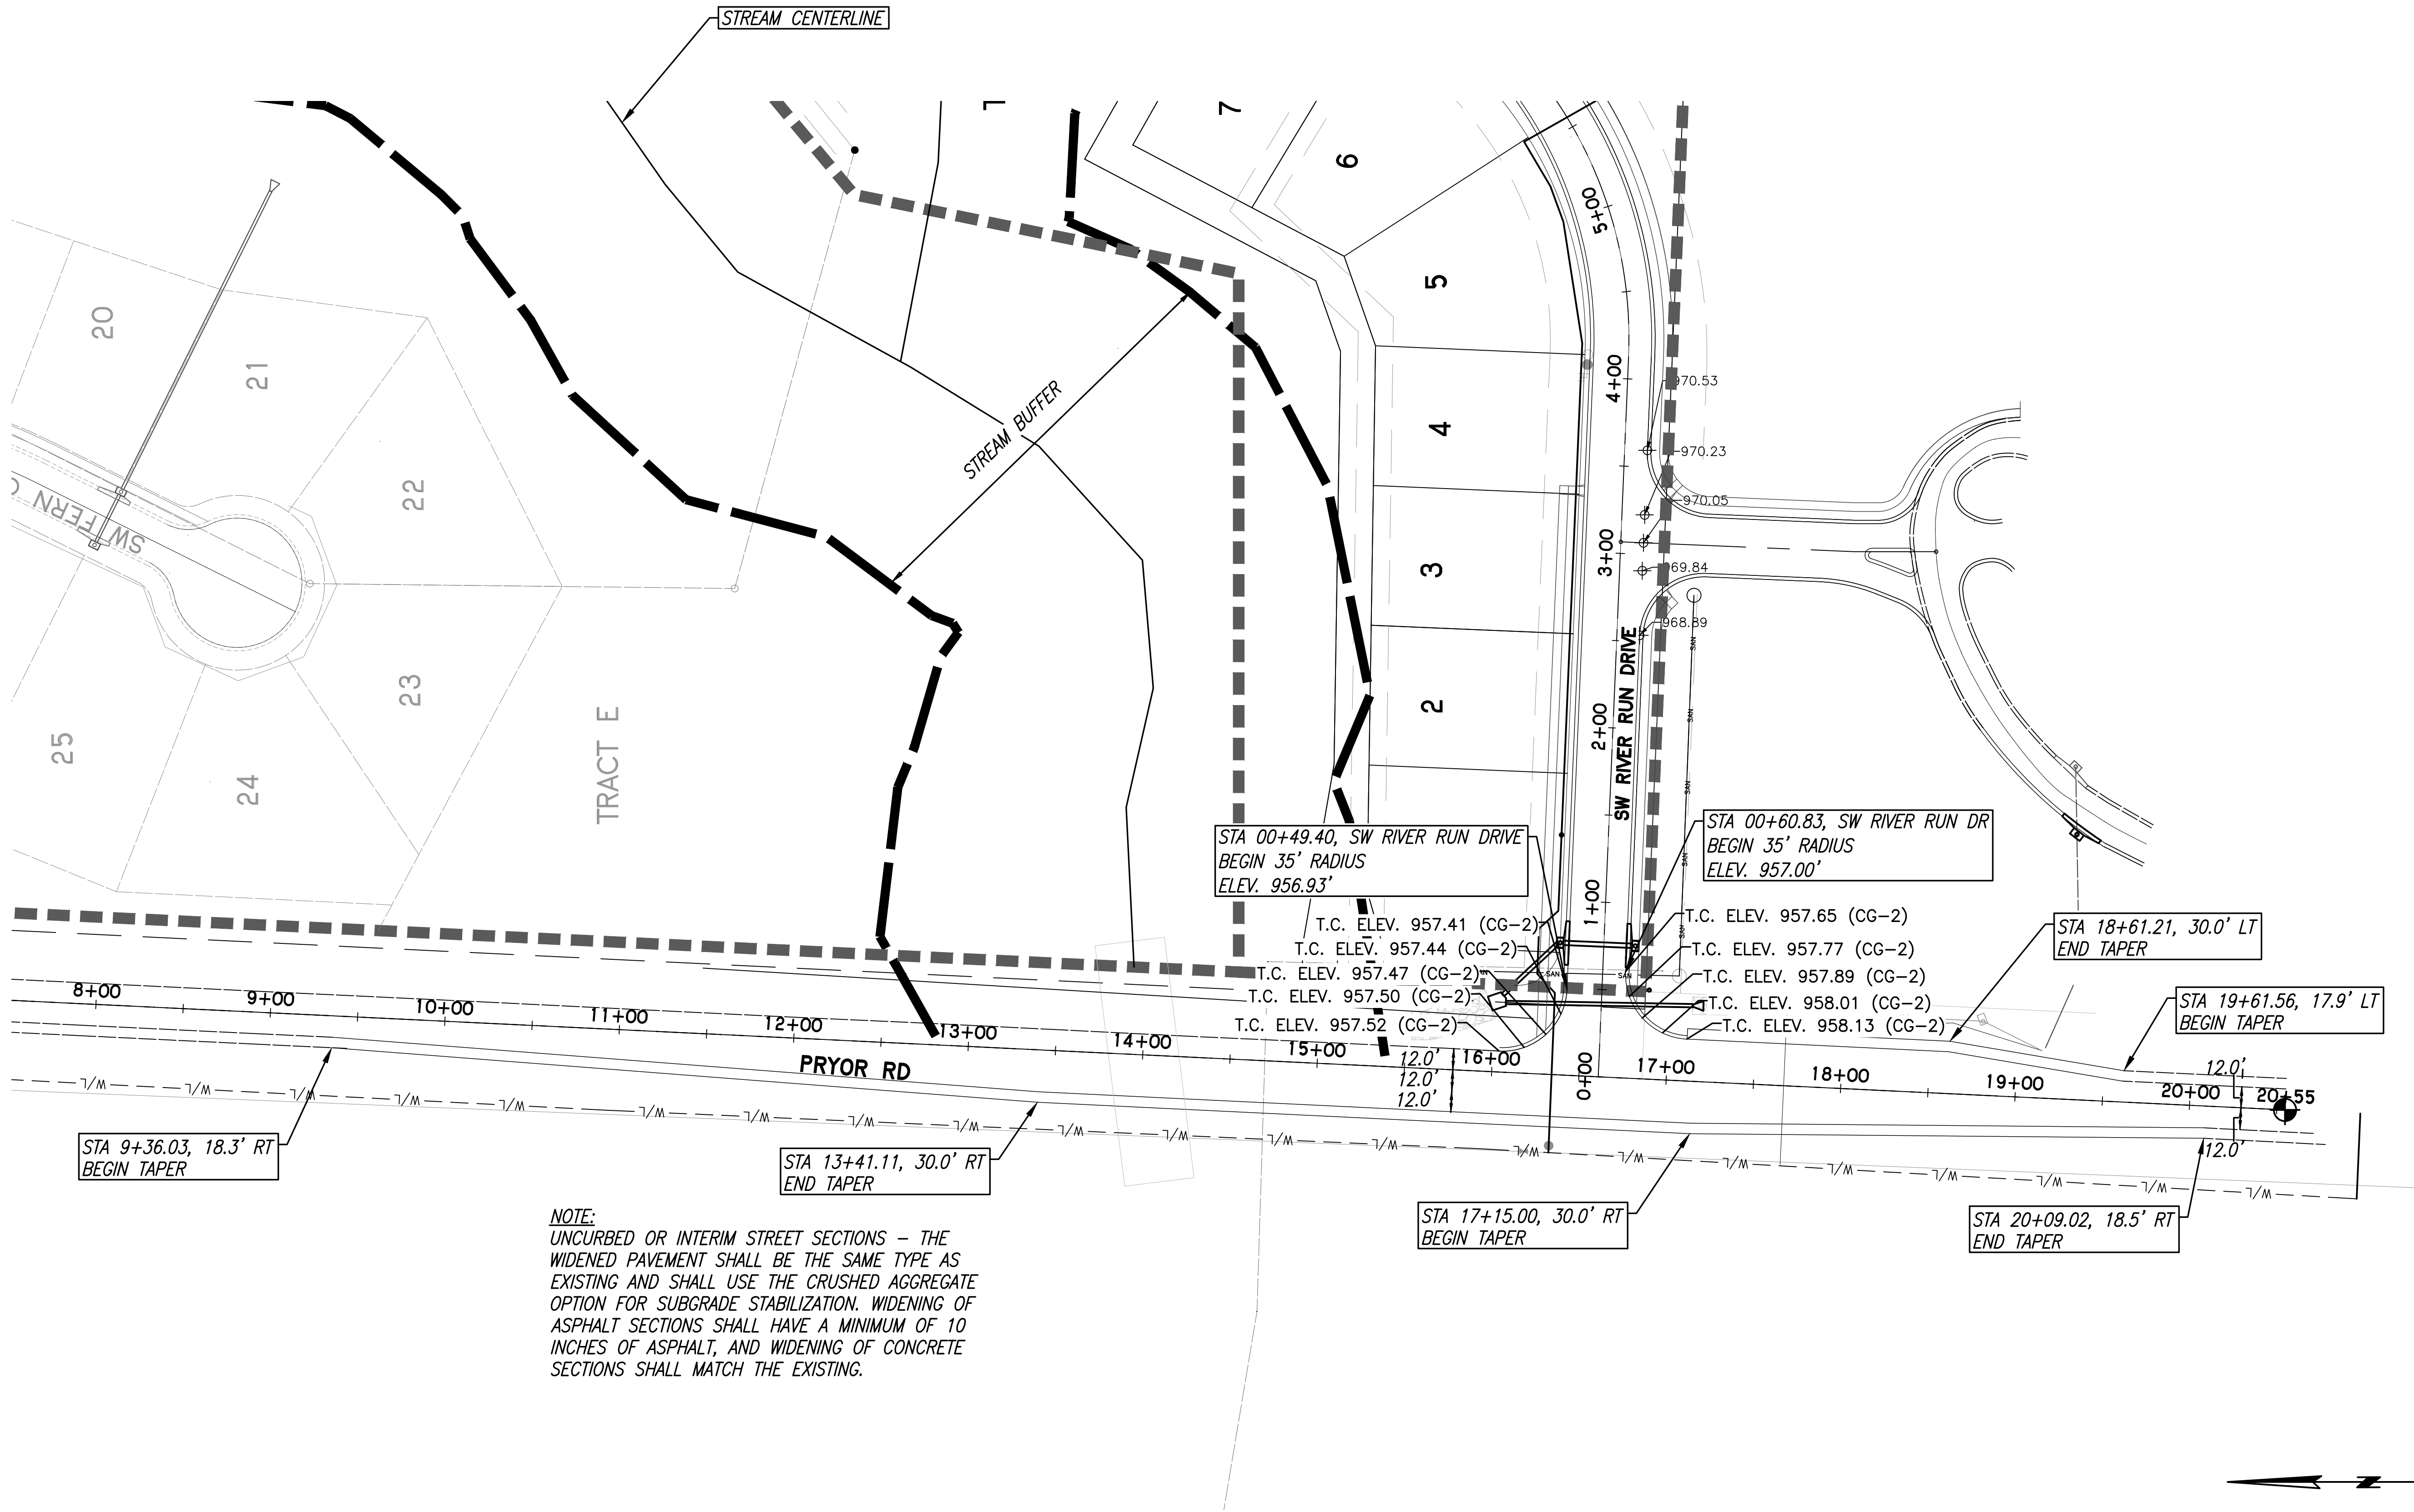

NOTE:
UNCURBED OR INTERIM STREET SECTIONS - THE
WIDENED PAVEMENT SHALL BE THE SAME TYPE AS
EXISTING AND SHALL USE THE CRUSHED AGGREGATE
OPTION FOR SUBGRADE STABILIZATION. WIDENING OF
ASPHALT SECTIONS SHALL HAVE A MINIMUM OF 10
INCHES OF ASPHALT, AND WIDENING OF CONCRETE
SECTIONS SHALL MATCH THE EXISTING.

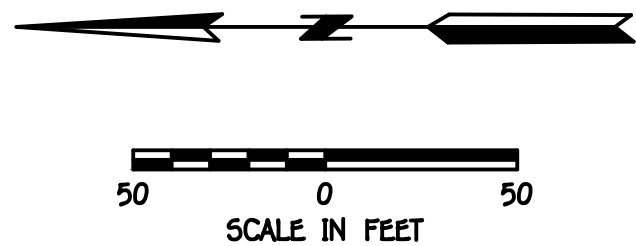

REVISION

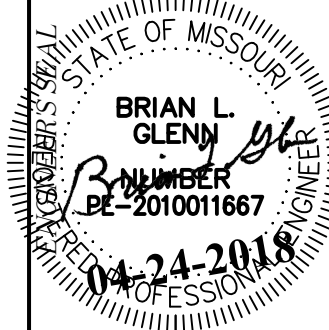

**PHOENIX ENGINEERING
& SURVEYING, LLC**
3833 S. NORTHERN BLVD.
INDEPENDENCE, MO 64602
(816) 743-9000 FAX: (816) 743-9700
ENGINEERING CERTIFICATE NO.: MO E-2000151302-D KS: E-853
SURVEYING CERTIFICATE NO.: MO LS-2000151303-D KS: LS-138

WHISPERING WOODS
LEE'S SUMMIT, JACKSON COUNTY, MO
STREET & STORM SEWER PLANS
PRYOR LAYOUT

DESIGNED
BLG
DRAWN
JRT
SCALE
NOTED
DATE
09-01-2018
JOB NO.
04078
SHEET