


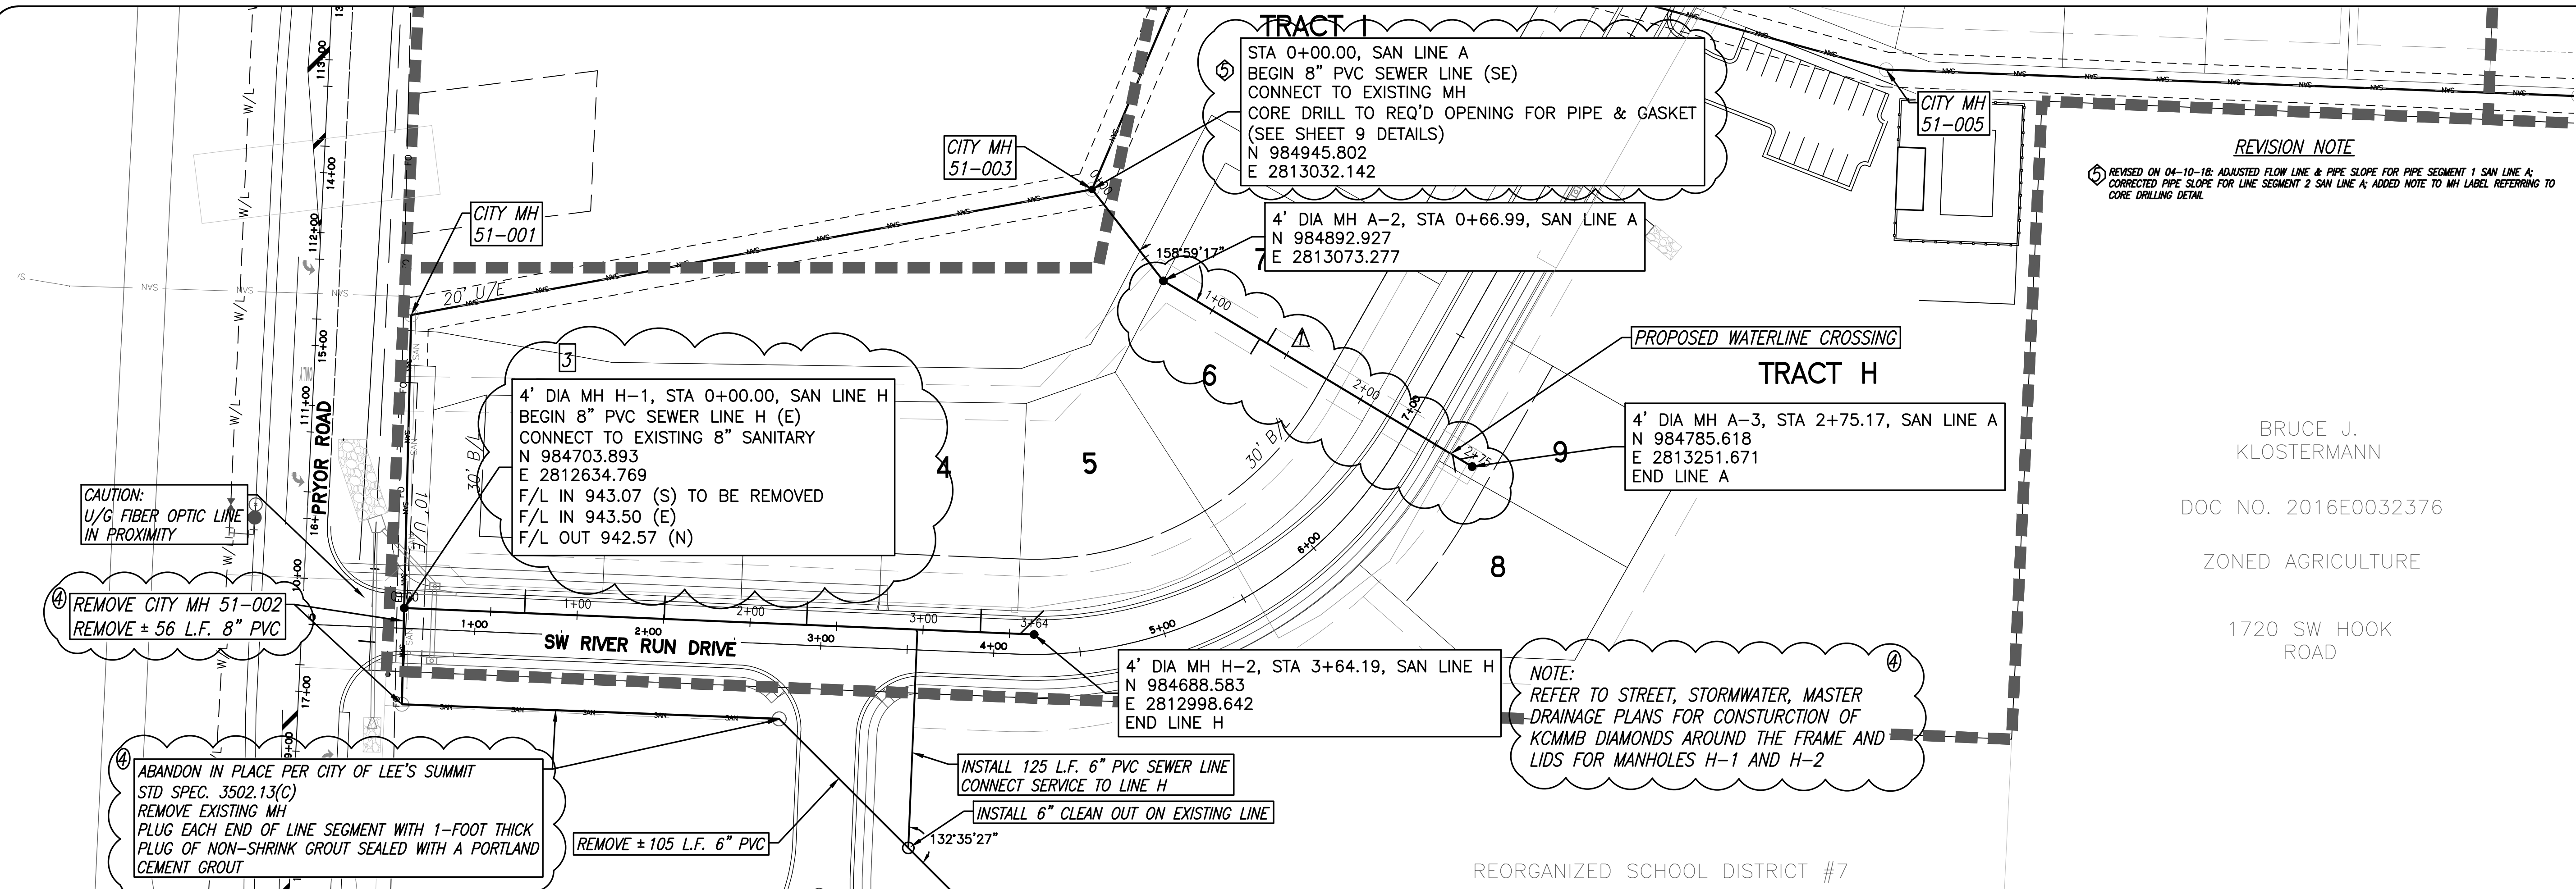

BRUCE J.
KLOSTERMANN

DOC NO. 2016E0032376

ZONED AGRICULTURE

1720 SW HOOK
ROAD

REVISION

1	REVISED ON 02-15-18: EARTHMENT ADJUSTED; MAIN TOP RAISED DUE TO CHANGE IN GRADE TO PROVIDE A PROPER DRAINAGE; SURFACE SHOWN IN PLAN VIEW; ADDED LABELS; ADDED DEFLECTION ANGLES
2	REVISED ON 02-28-18: ADDED NOTE, ADDED RATED INVERT FOR COVER REQUIREMENT; ADDITIONAL ELEVATION INFO, ADDED DEFLECTION IN REAR OF LOTS
3	REVISED ON 03-23-18: ADDED REMOVAL DETAILS FOR EXISTING SWIMMING LAKE RELOCATED SWM LINE H UNDER THE STREET (PREVIOUSLY SWM L); ADDED PROFILE SWIMMING LAKE SURFACE
4	REVISED ON 04-04-18: ADDED NOTE REFERRING TO LAKE CONSTRUCTION FOR SWM LINE H; ADDED NOTE REFERRING TO PROCEDURE, NEEDED TO ABANDON LINE IN PLACE, ADDED NOTE TO REMOVE EXISTING CITY WM L AND 8" P/C PIPCE CONNECTING TO SWM LINE H

(THE SEALS) AND SIGNATURE(S) APPLY ONLY TO THE DOCUMENT TO WHICH THEY ARE AFFIXED, AND ARE NOT VALID FOR ANY OTHER PROJECTS. THESE DOCUMENTS OR INSTRUMENTS RELATING TO OR INTENDED TO BE USED FOR ANY PART OR PARTS OF THE ENGINEERING OR SURVEYING PROJECT.

ENGINEERS SEAL
STATE OF MISSOURI
BRIAN L. GLENN
LICENSE NO. 2010011667
EXPIRES 05-03-2018
PROFESSIONAL ENGINEER
MO PE 2010011667
AS AGENT OF
PHOENIX ENGINEERING
& SURVEYING, LLC



**PHOENIX ENGINEERING
& SURVEYING, LLC**

3655 S. NORTHERN BLVD.
INDEPENDENCE, MO 64052
(816) 743-8000 FAX: (816) 743-9700

ENGINEERING CERTIFICATE NO. MO E--2000151302-D
SURVEYING CERTIFICATE NO. MO LS--2000151303-D

KS: E-853
KS: LS-138

**WHISPERING WOODS - 1ST PLAT
LOTS 1 THRU 33
LEE'S SUMMIT, JACKSON COUNTY, MO
SANITARY SEWER PLANS
PLAN & PROFILE**

DESIGNED
BLG
DRAWN
JRT
SCALE
NOTED
DATE
09-01-2017
JOB NO.
04078
SHEET
5 OF 10

© PHOENIX ENGINEERING & SURVEYING LLC - 2018