

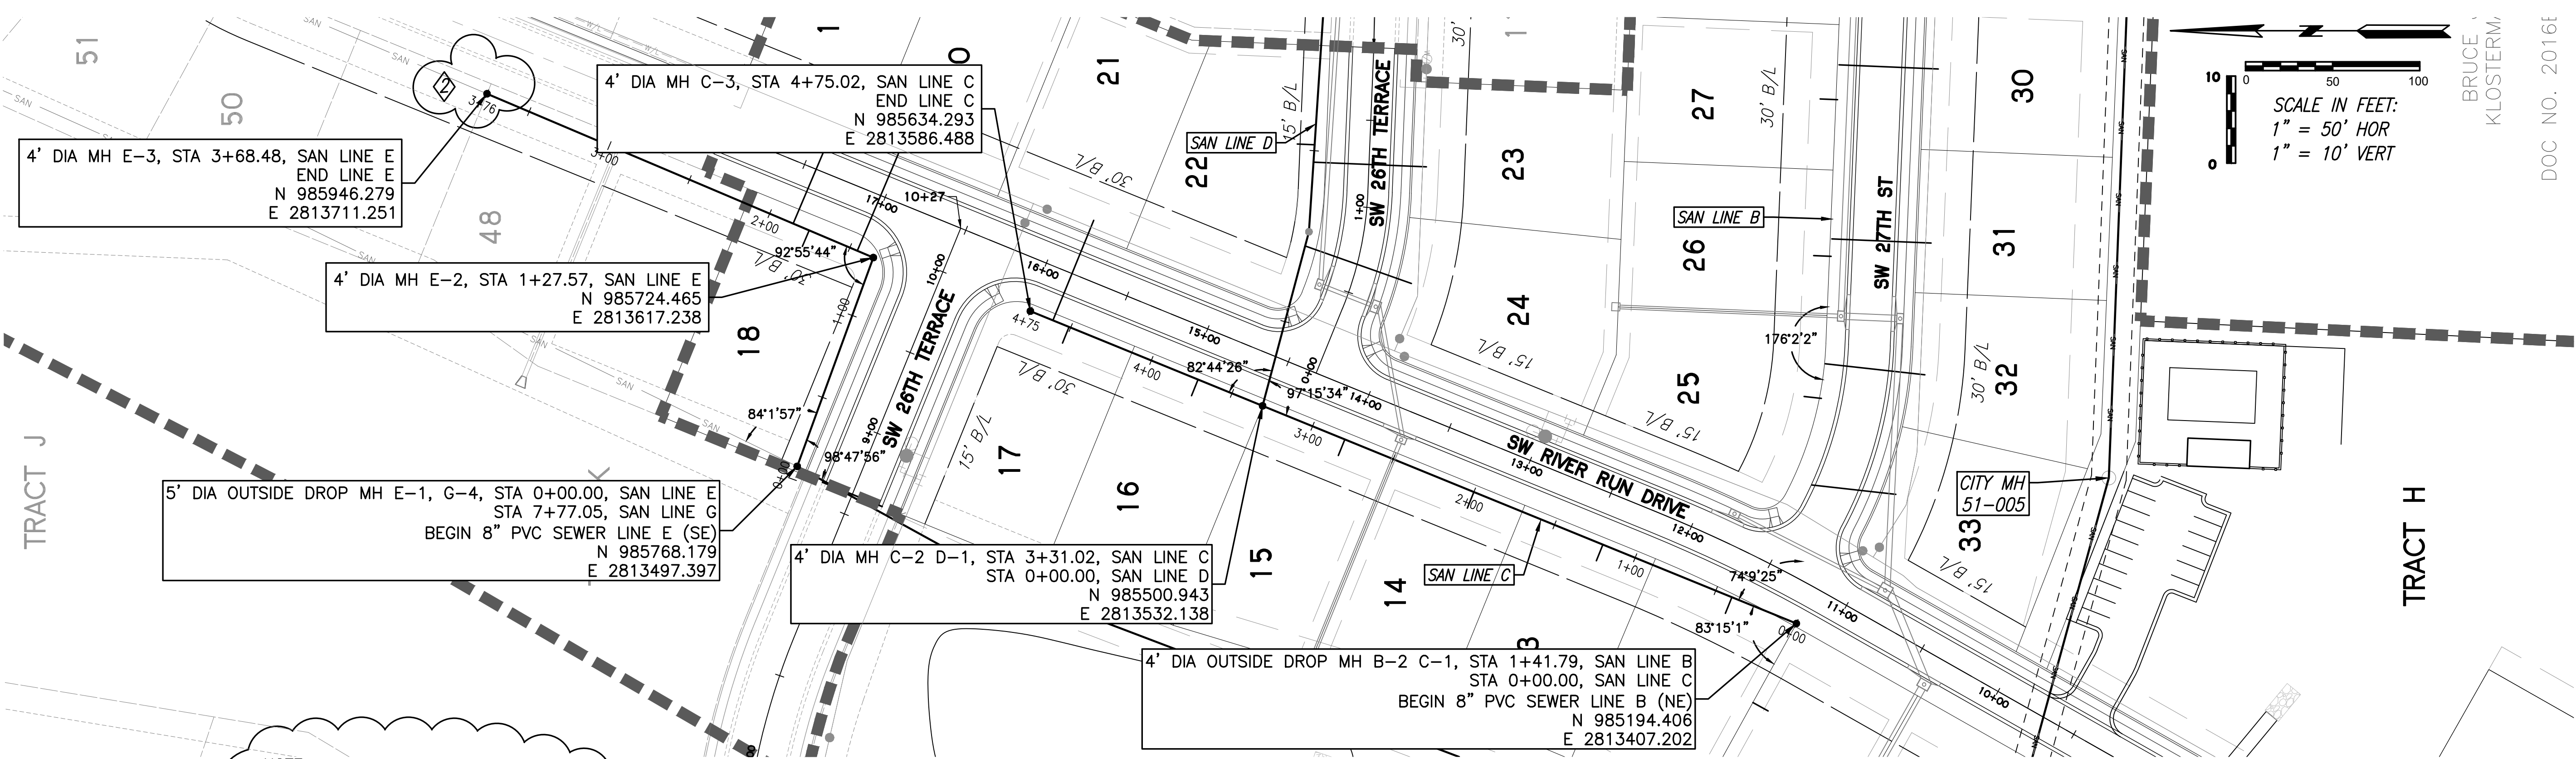


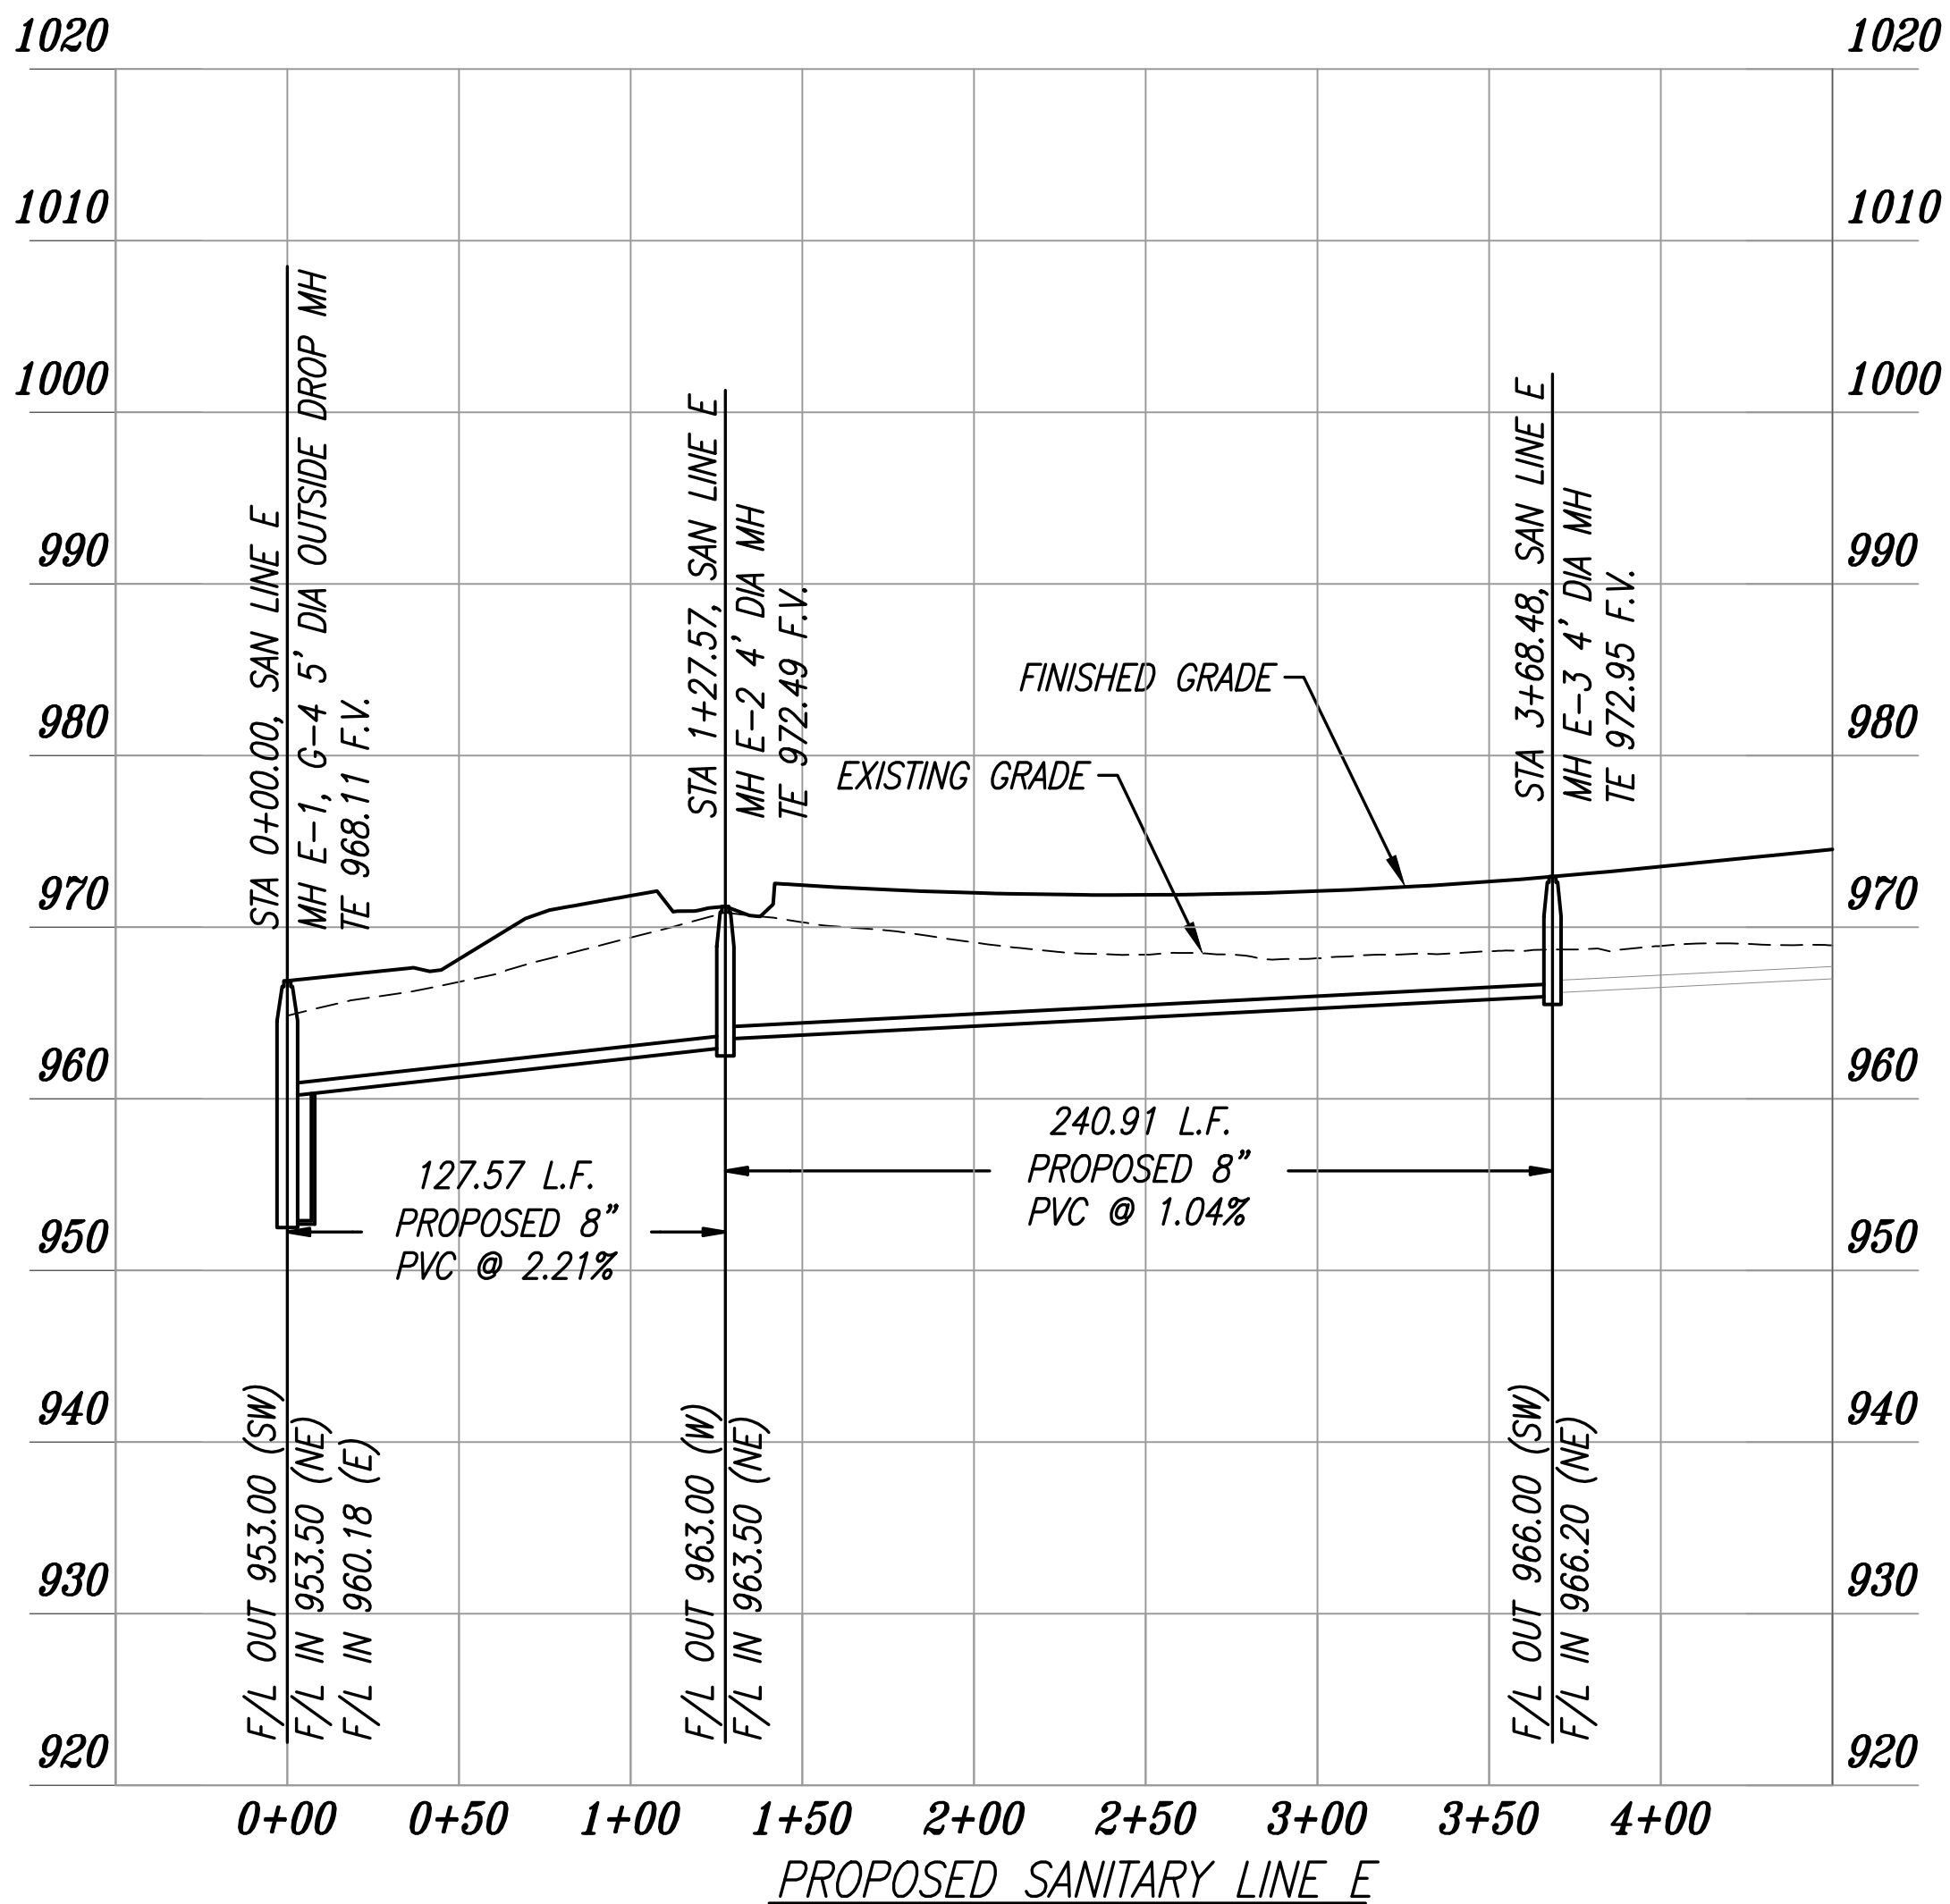

NOTE:
F.V.= FIELD VERIFY

NOTE:
FUTURE SANITARY EXTENSIONS TO BE
CORE-DRILLED - NO STUB-OFFS ALLOWED

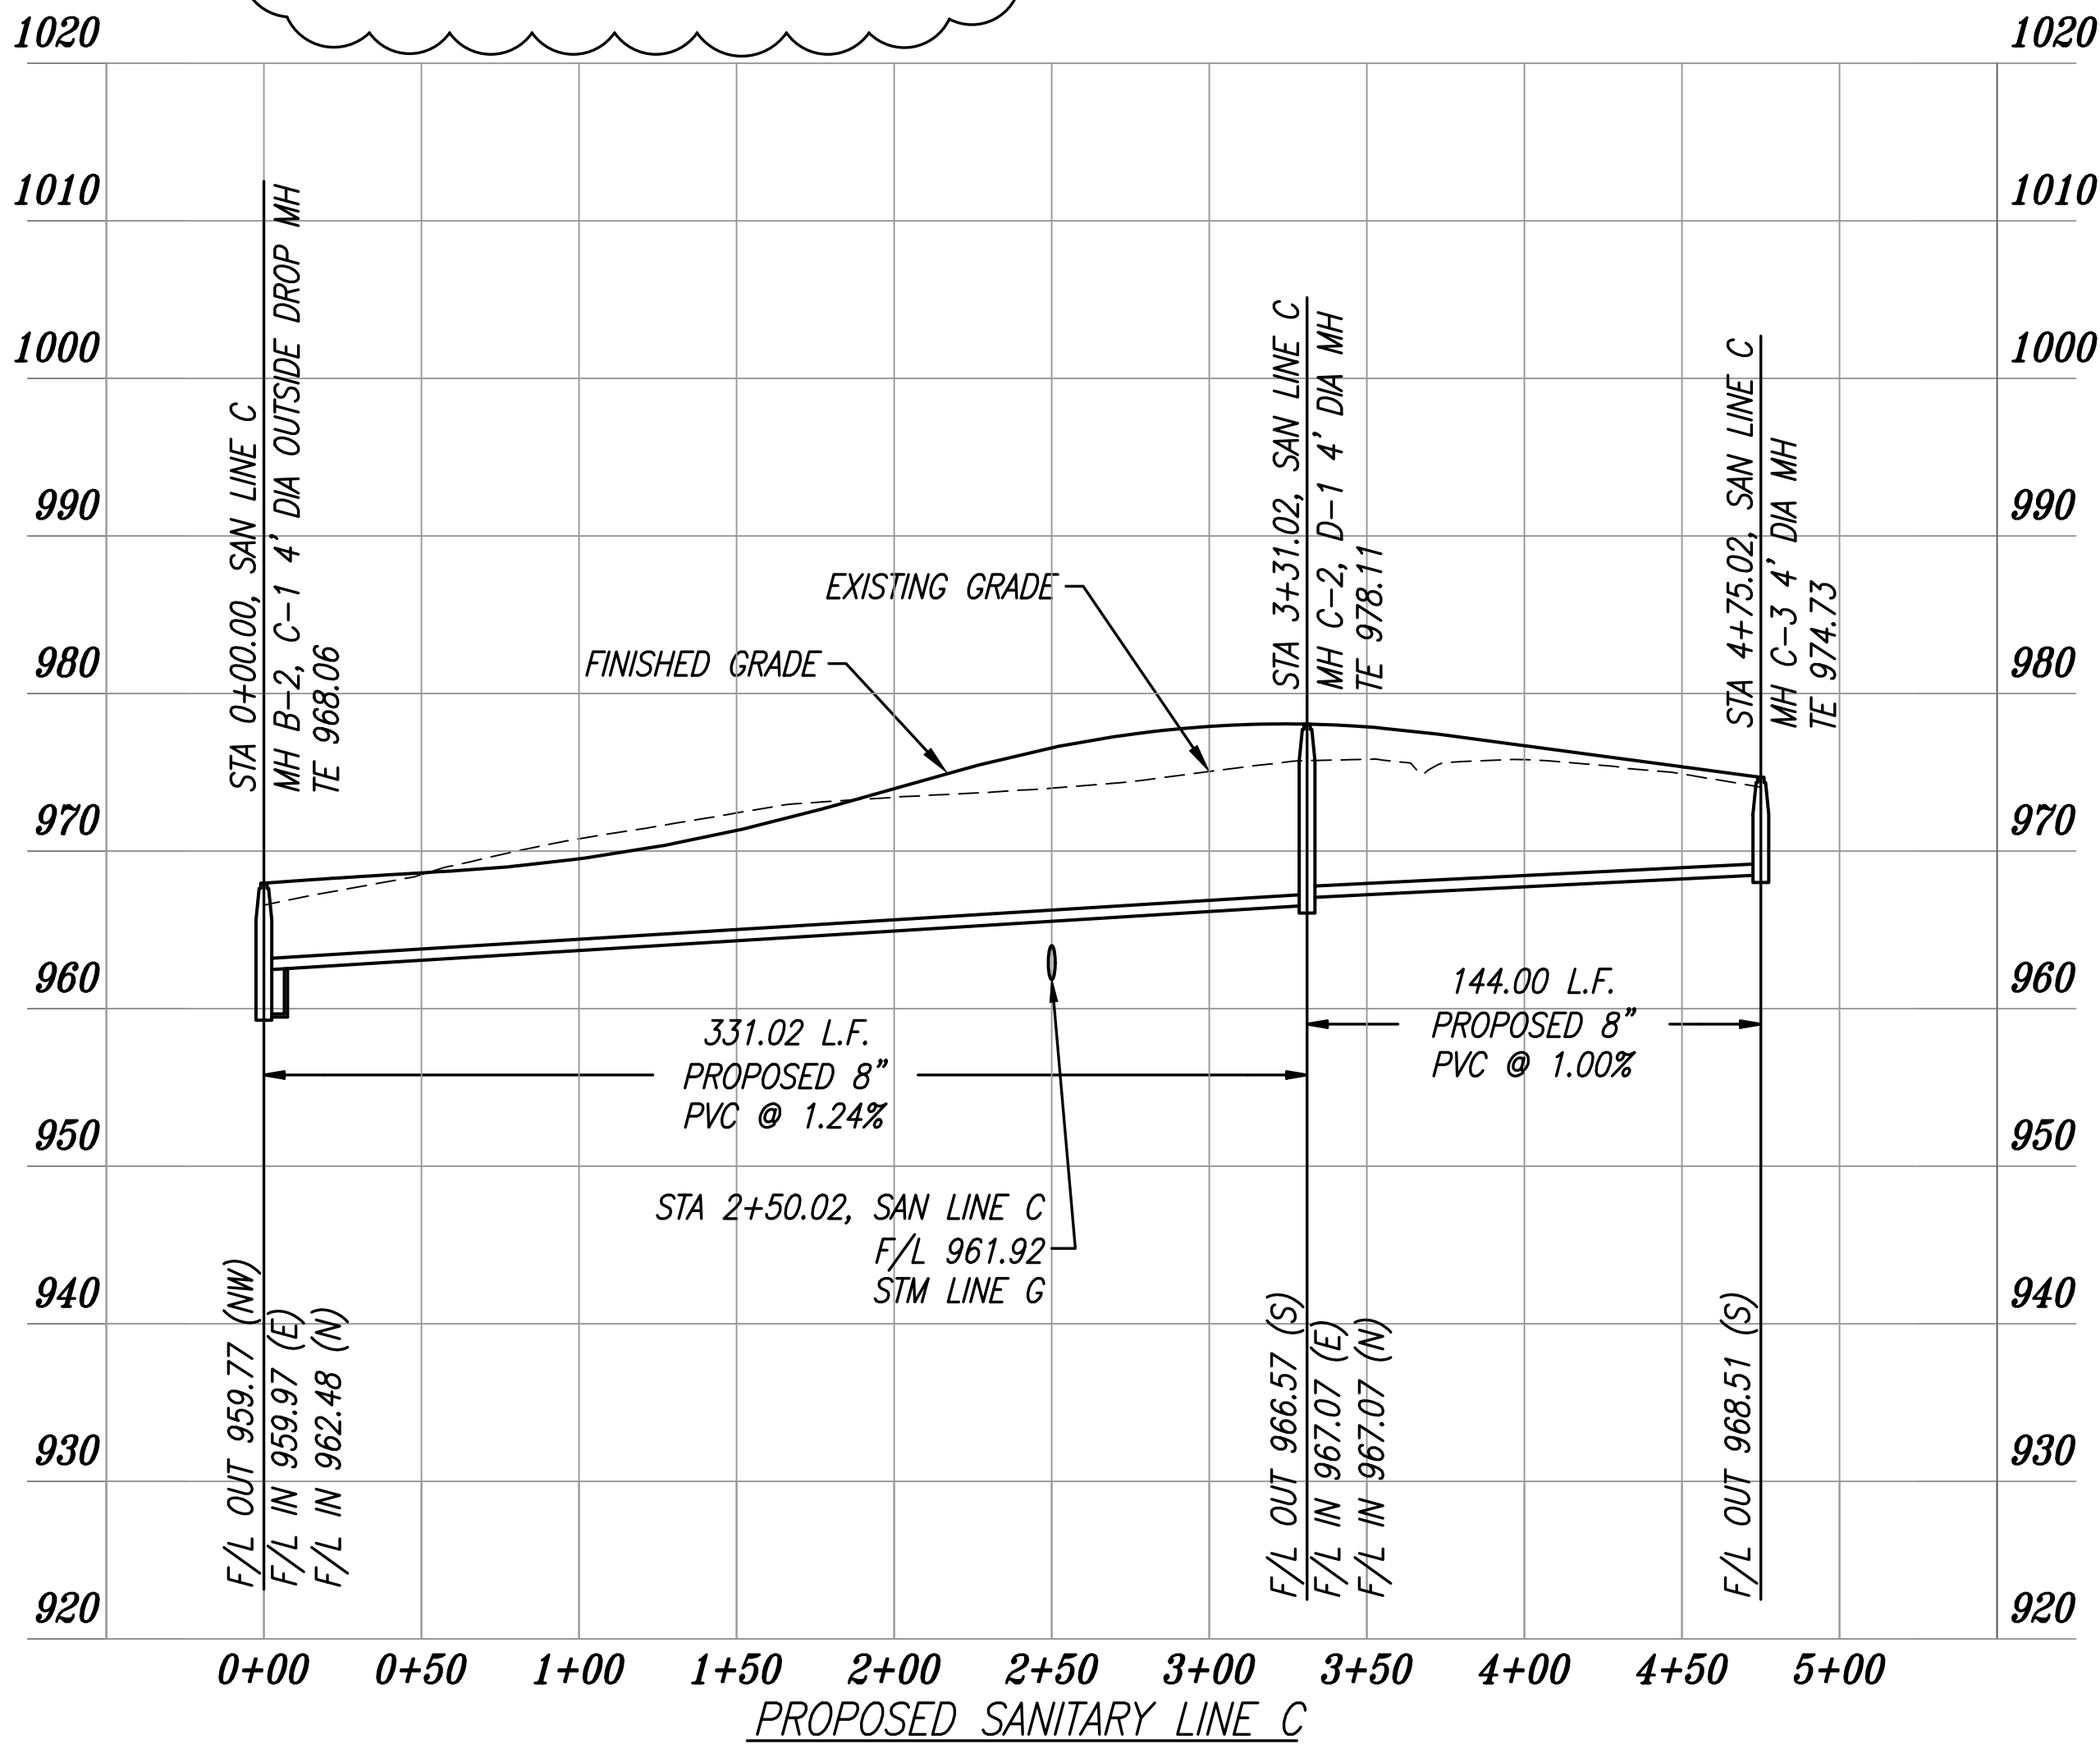

WHISPERING WOODS - 1ST PLAT
LOTS 1 THRU 33
LEE'S SUMMIT, JACKSON COUNTY, MO
SANITARY SEWER PLANS
PLAN & PROFILE

DESIGNED	BLG
DRAWN	JRT
SCALE	AS SHOWN
NOTED	
DATE	09-01-2017
JOB NO.	04078
SHEET	10

PHOENIX ENGINEERING
& SURVEYING, LLC

3855 S. NORTHERN BLVD.
INDEPENDENCE, MO 64052
(816) 743-9000 FAX (816) 743-9700
ENGINEERING CERTIFICATE NO.: MO E-2000151302-D
SURVEYING CERTIFICATE NO.: MO LS-2000151303-D

ENGINEER'S SEAL
BRIAN L. GLENN
REGISTERED PROFESSIONAL ENGINEER
NO. 2010011667
STATE OF MISSOURI

REVISION
Δ REVISED ON 02-15-18: SANITARY STUBS SHOWN IN
PLAN VIEW; ADDED LABELS; ADDED DEFLECTION
ANGLES & CROSSING CALLOUTS
REVISED ON 02-26-18: ADDED NOTE; MH
STUBS REMOVED

THE SEALS AND SIGNATURE(S) APPLY ONLY TO THE DOCUMENT TO WHICH THEY ARE AFFIXED.
AND EXPRESSLY DISCLAIM ANY RESPONSIBILITY FOR ALL OTHER PLANS, SPECIFICATIONS,
ESTIMATES, REPORTS, OR OTHER DOCUMENTS OR INSTRUMENTS RELATING TO OR INTENDED TO
BE USED FOR ANY PART OR PARTS OF THE ENGINEERING OR SURVEYING PROJECT.