
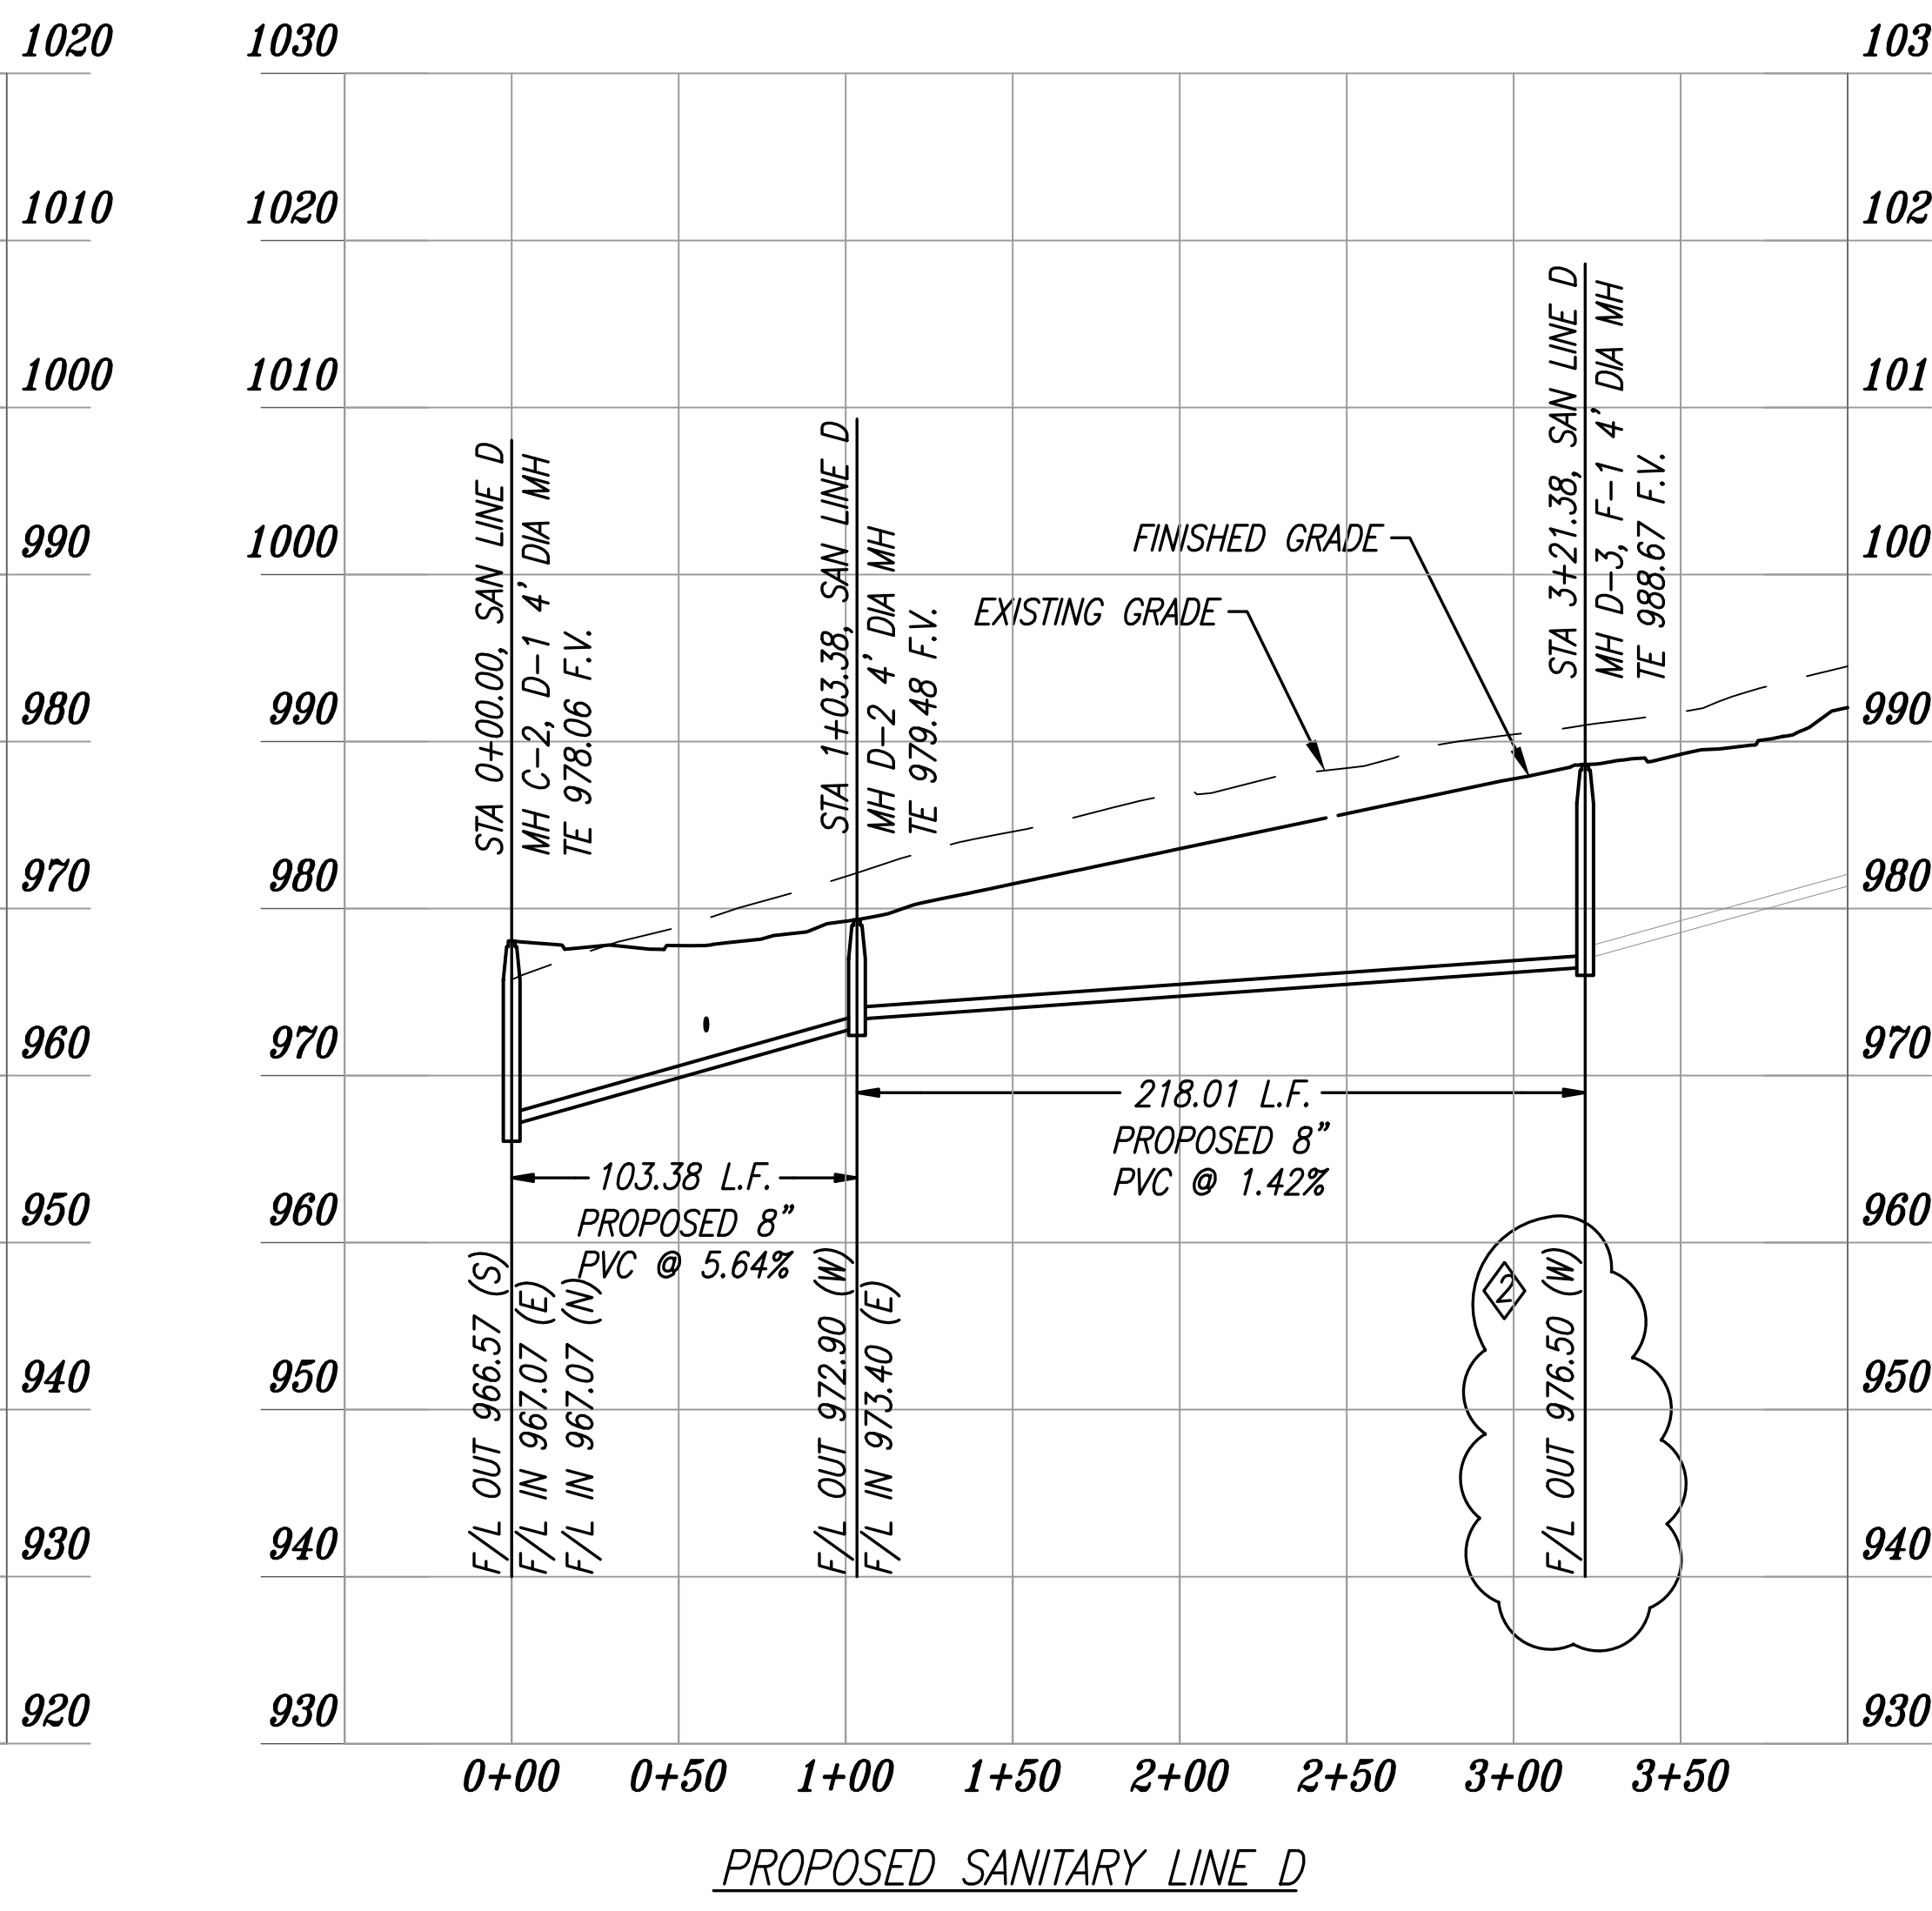
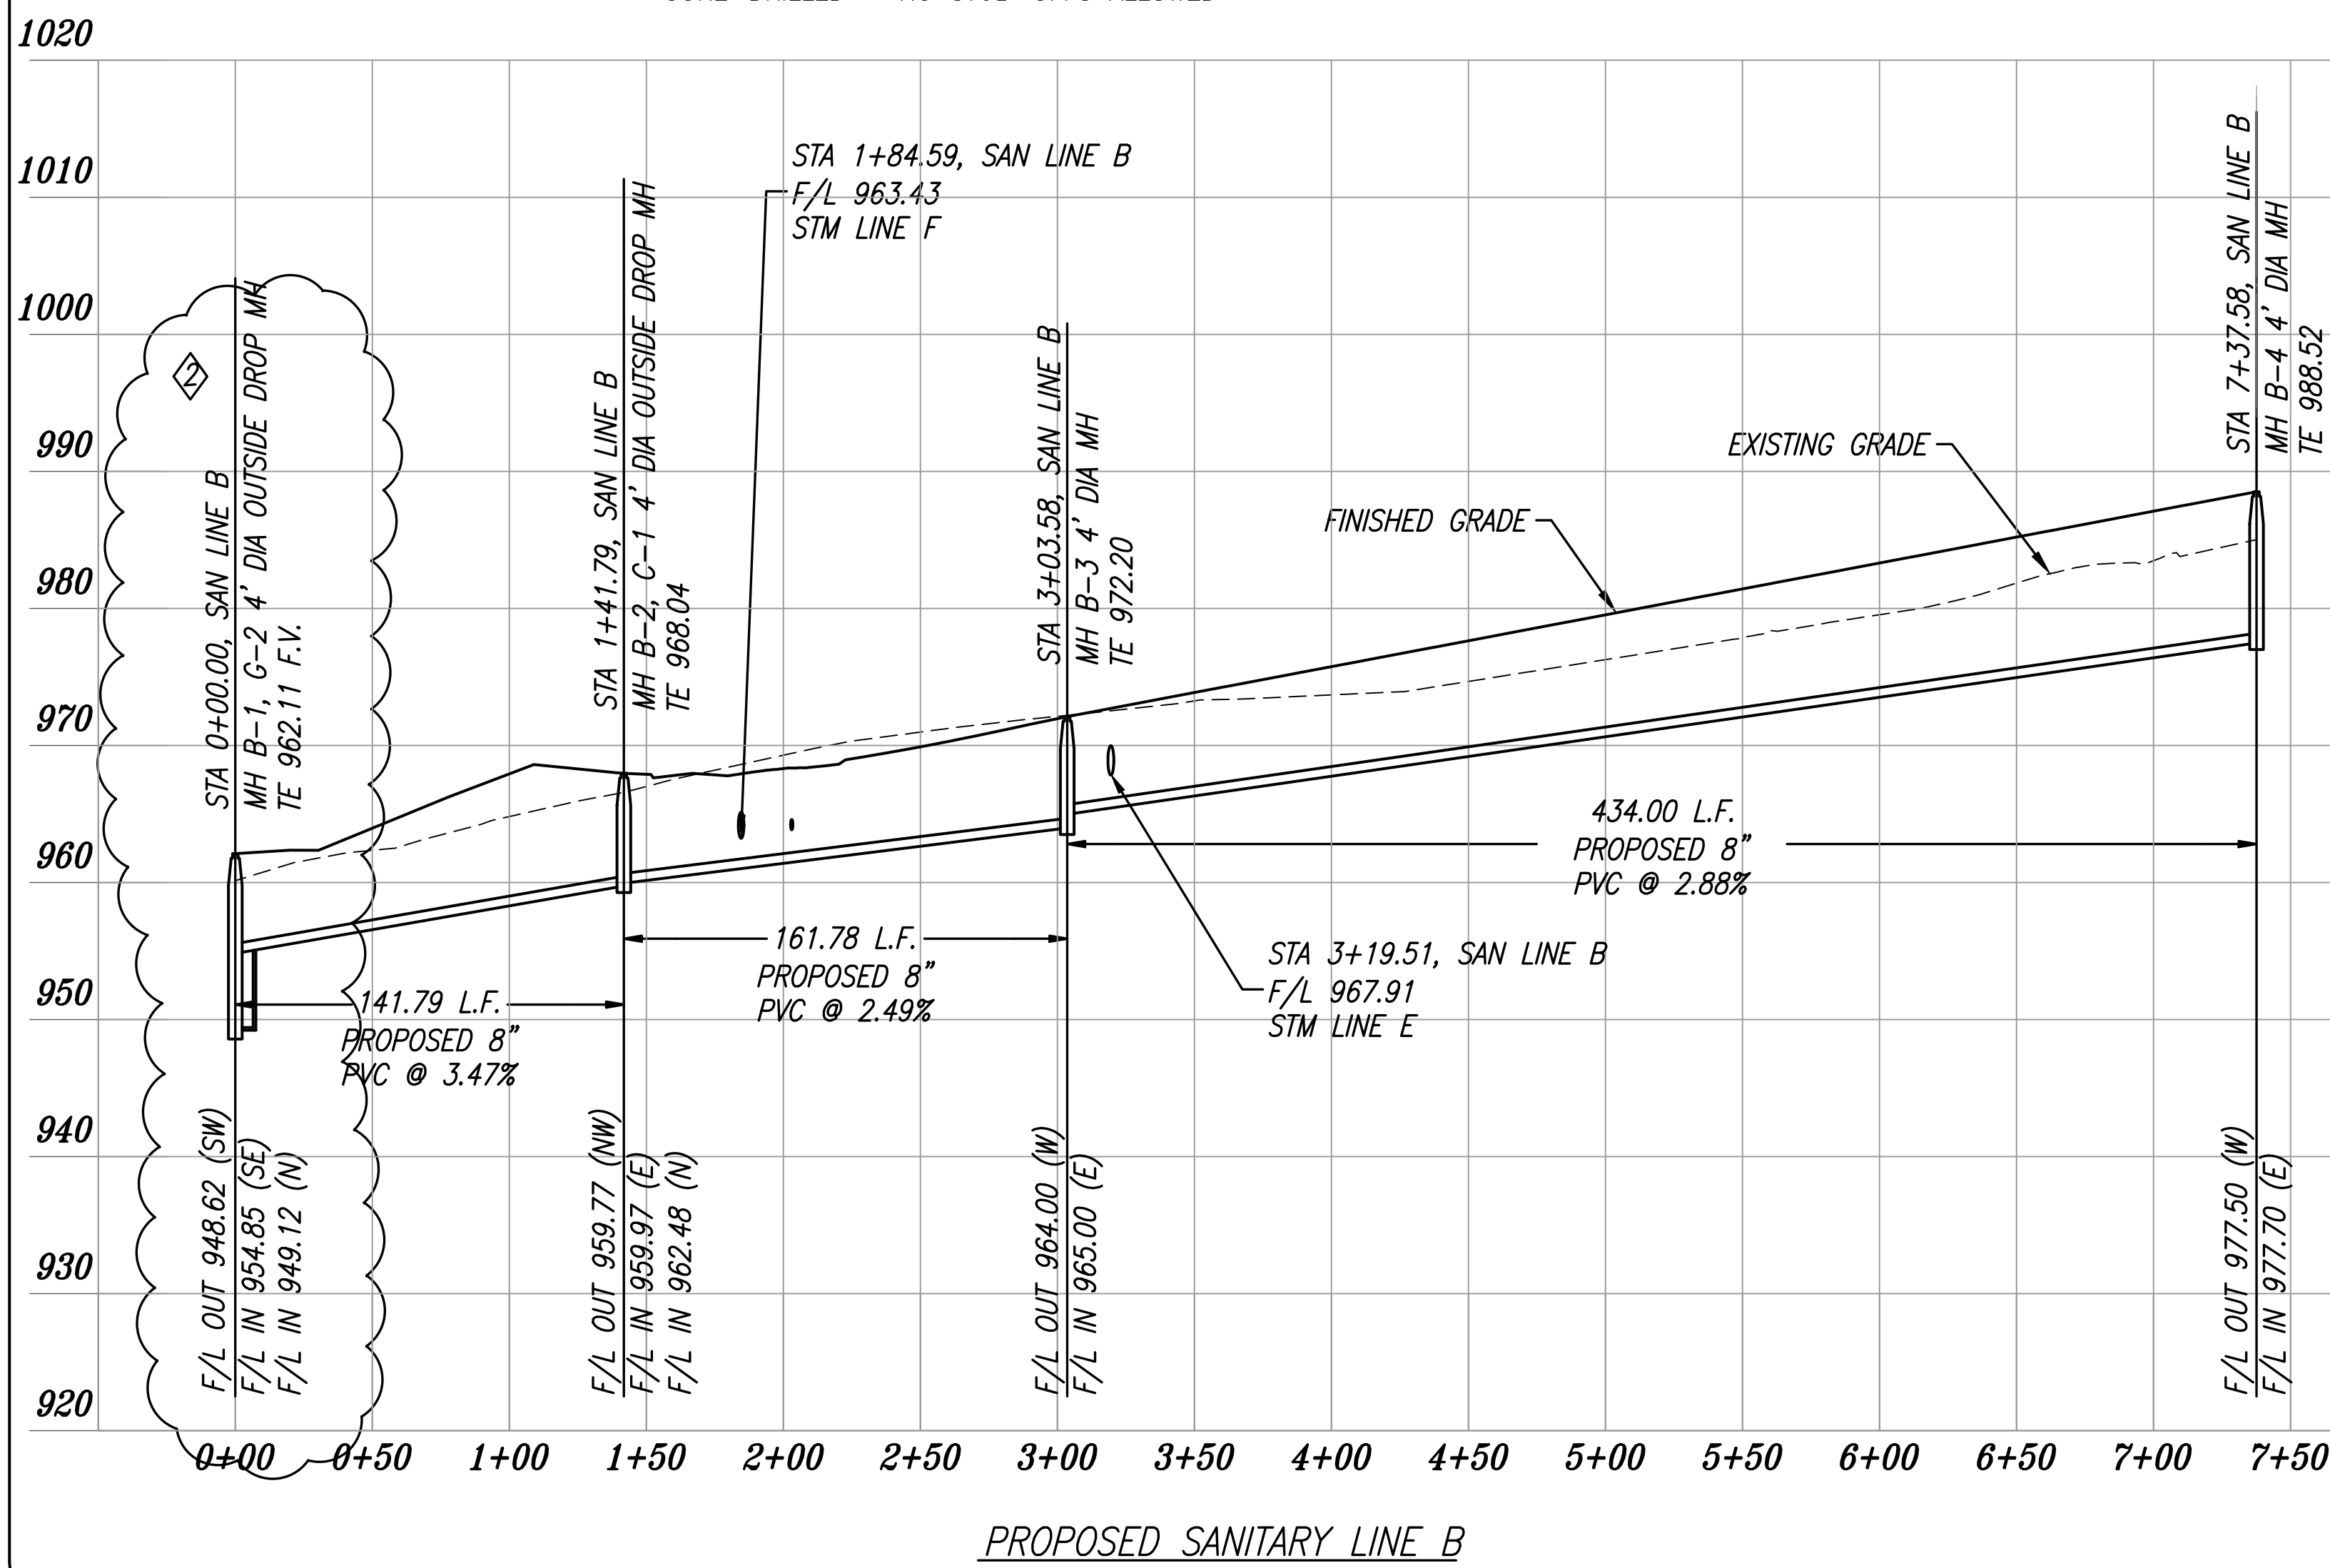


H:\projects\2004\0407842 - Whispering Woods Phase 1\dwg\04078 - Sanitary Sewer Plans.dwg

DATE PLOTTED: 5/3/2018 2:17 PM ; LAST SAVE DATE: 5/3/2018 2:15 PM

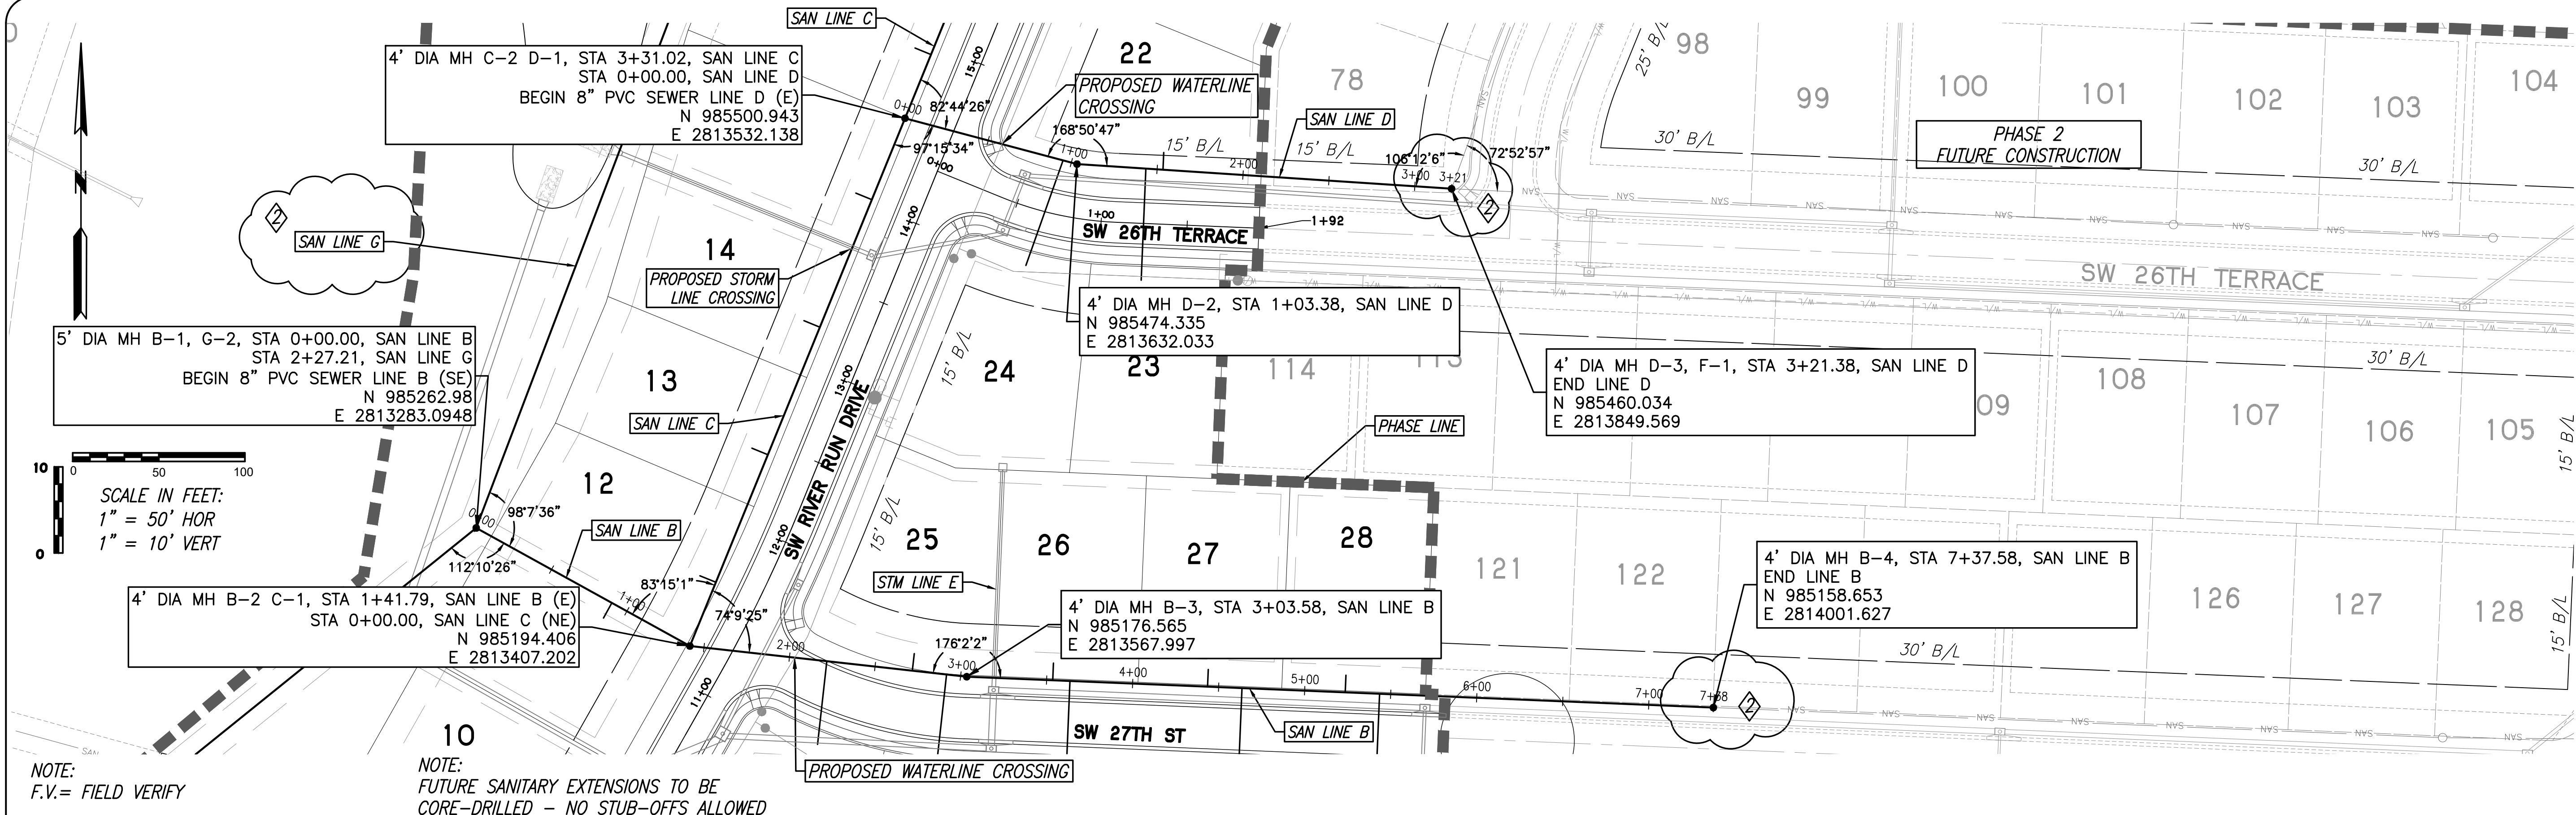

REVISION

△ REVISED ON 02-15-18: SANITARY STUBS SHOWN IN PLAN VIEW; ADDED LABELS; ADDED DEFLECTION ANGLES & CROSSING CALLOUTS

◇ REVISED ON 02-26-18: REMOVED MH STUBS; ADDED OUTSIDE DROP MH AT MH B-1

THE SEAL(S) AND SIGNATURE(S) APPLY ONLY TO THE DOCUMENT TO WHICH THEY ARE AFFIXED, AND EXPRESSLY DISCLAIM ANY RESPONSIBILITY FOR ALL OTHER PLANS, SPECIFICATIONS, ESTIMATES, REPORTS, OR OTHER DOCUMENTS OR INSTRUMENTS RELATING TO OR INTENDED TO BE USED FOR ANY PART OR PARTS OF THE ENGINEERING OR SURVEYING PROJECT.

ENGINEER/SEAL

STATE OF MISSOURI

BRIAN L. GLENN

REGISTERED PROFESSIONAL ENGINEER

NO. 2010011667

DATE 05-03-2018

MO PE 2010011667

AS AGENT OF

PHOENIX ENGINEERING & SURVEYING, LLC

KS: E-853

KS: LS-138

PHOENIX ENGINEERING & SURVEYING, LLC

3855 S. NORTHERN BLVD.

INDEPENDENCE, MO 64052

(816) 743-9000 FAX (816) 743-9700

ENGINEERING CERTIFICATE NO.: MO E-2000151302-D

SURVEYING CERTIFICATE NO.: MO LS-2000151303-D

WHISPERING WOODS - 1ST PLAT

LOTS 1 THRU 33

LEE'S SUMMIT, JACKSON COUNTY, MO

SANITARY SEWER PLANS

PLAN & PROFILE

DESIGNED	BLG
DRAWN	JRT
SCALE	NOTED
DATE	09-01-2017
JOB NO.	04078
SHEET	10

6 of 10